



Flickertail Solar Project, LLC  
Flickertail Solar Project  
Docket No. PU-24-351

**Late-Filed Hearing Exhibit No. 13 – Update Regarding Project Area Boundary**


One parcel enrolled in the Private Land Open to Sportsmen (“PLOTS”) program administered by the North Dakota Game and Fish Department (“NDGF”) is present within the Project Area. Flickertail is in the process of finalizing an arrangement with NDGF to remove the parcel from PLOTS and replace it with parcels in the northeast portion of the original Project Area. To accommodate this arrangement, Flickertail has updated the Project Area to remove the proposed PLOTS parcels from the Project boundary. The current Project Area is 3,144.2 acres. Provided herewith are the following figures reflecting the update to the Project Area boundary:

- Figure 1 depicts the change to the Project Area boundary compared with the previous Project Area boundary (Hearing Exhibit No. 3).
- Updated Figure 2 depicts the current Project Area boundary and the current Project layout. No changes to the Project layout have been made since the public hearing.



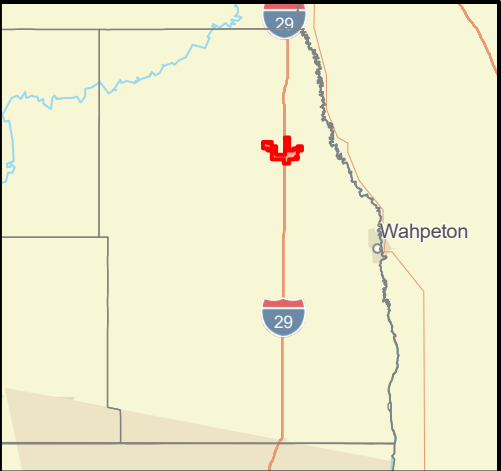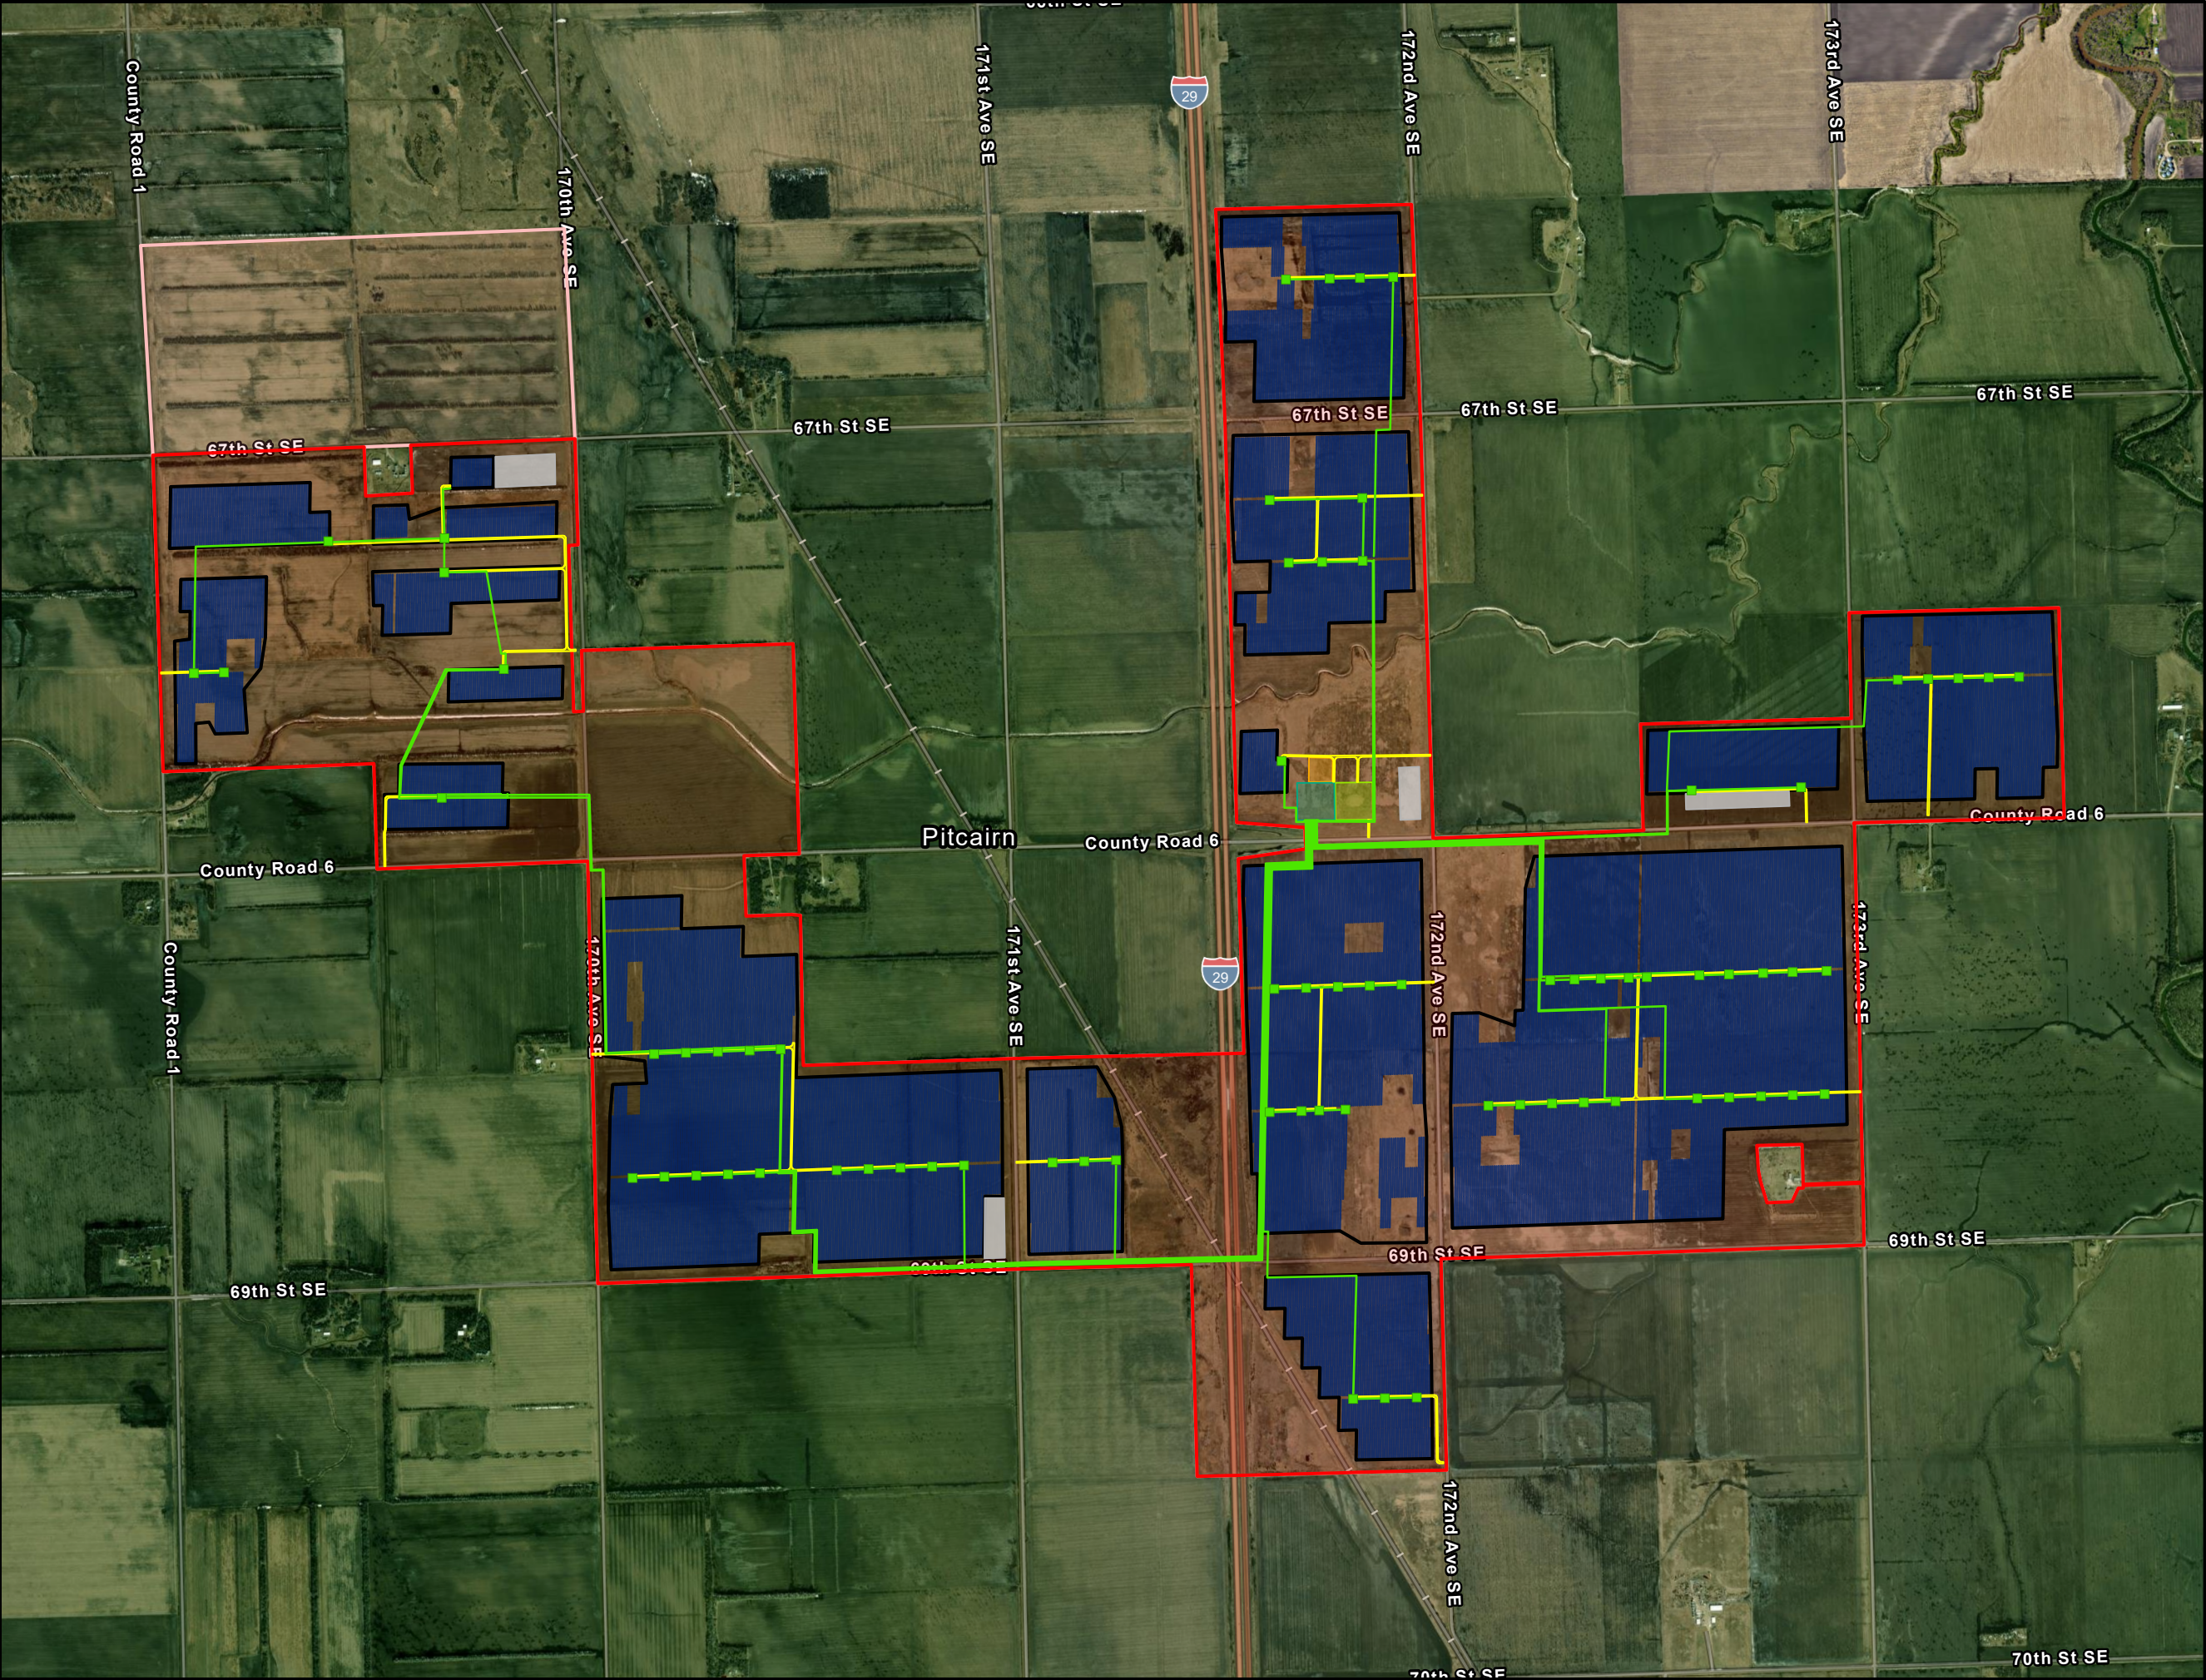

- Project Area and Project Facilities**
- Current Project Area
  - Former Project Area
  - PV Panels
  - Fence
  - Access Road
  - Electrical Collection Cable
  - Inverter
  - Collector Substation
  - Operations and Maintenance Facility
  - Temporary Laydown Area
- Planned Minnkota Power Cooperative Facilities**
- Point of Interconnect Switching Station

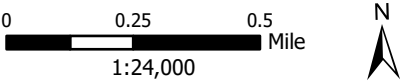


**Figure 1**  
**Project Area Changes**

**Flickertail Solar Project**  
Richland County, North Dakota


**FLICKERTAIL**  
SOLAR PROJECT

Basemap - ESRI Imagery Hybrid. Current Project Area (dated 2025-05-28), Former Project Area (dated 2024-06-26), Project Facilities (dated 2024-08-01, 2024-08-02, 2024-08-05, and 2025-02-25), and Planned Minkota Power Cooperative Facilities (dated 2024-08-01) provided by Flickertail Solar Project, LLC.



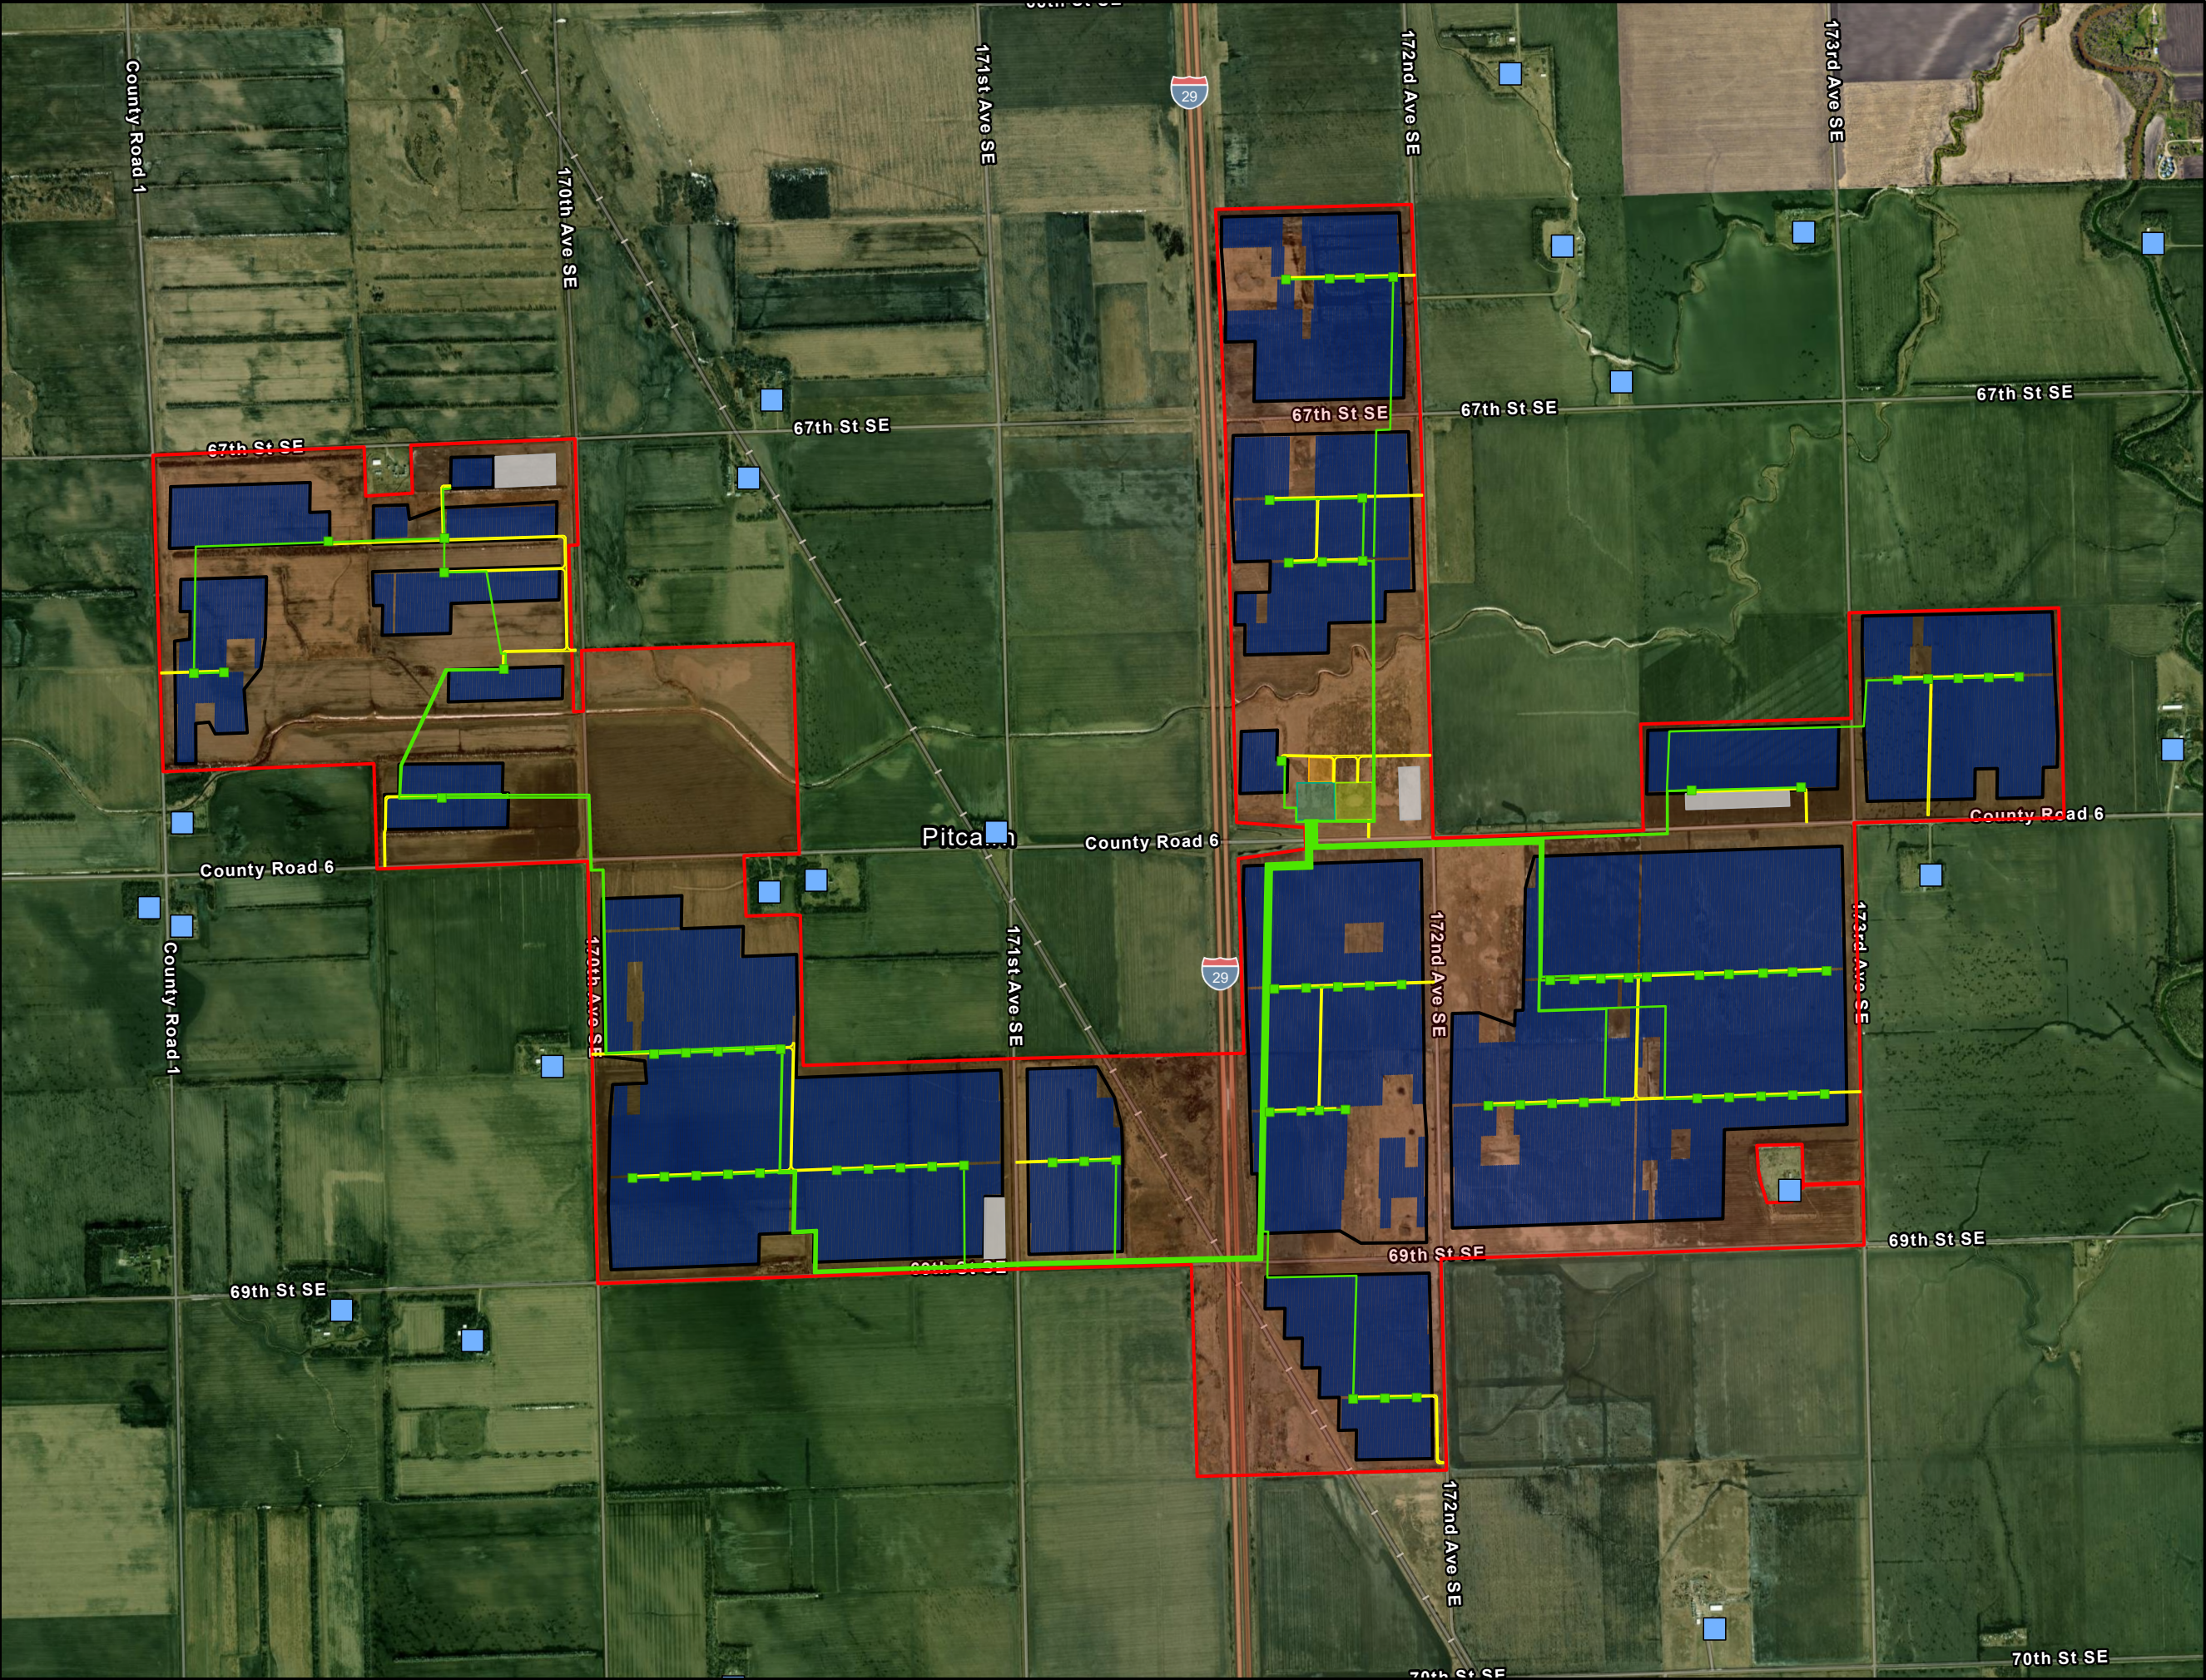

- Occupied Residence
- Project Area and Project Facilities**
- Project Area
- PV Panels
- Fence
- Access Road
- Electrical Collection Cable
- Inverter
- Collector Substation
- Operations and Maintenance Facility
- Temporary Laydown Area
- Planned Minnkota Power Cooperative Facilities**
- Point of Interconnect Switching Station

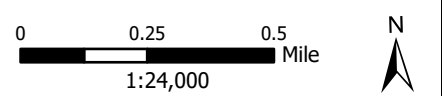

**Updated Figure 2  
Project Facilities**

**Flickertail Solar Project**  
Richland County, North Dakota

**FLICKERTAIL**  
SOLAR PROJECT

Basemap - ESRI Imagery Hybrid. Project Area (dated 2025-05-28), Project Facilities (dated 2024-08-01, 2024-08-02, 2024-08-05, and 2025-02-25), and Planned Minnkota Power Cooperative Facilities (dated 2024-08-01) provided by Flickertail Solar Project, LLC. Residences (dated 2024-07-16) provided by Tetra Tech, Inc.