


Exhibit 9

Wheelock to Saskatchewan 230-kV Transmission Project

> 50ft Tree Removal Areas


Page 1 of 4

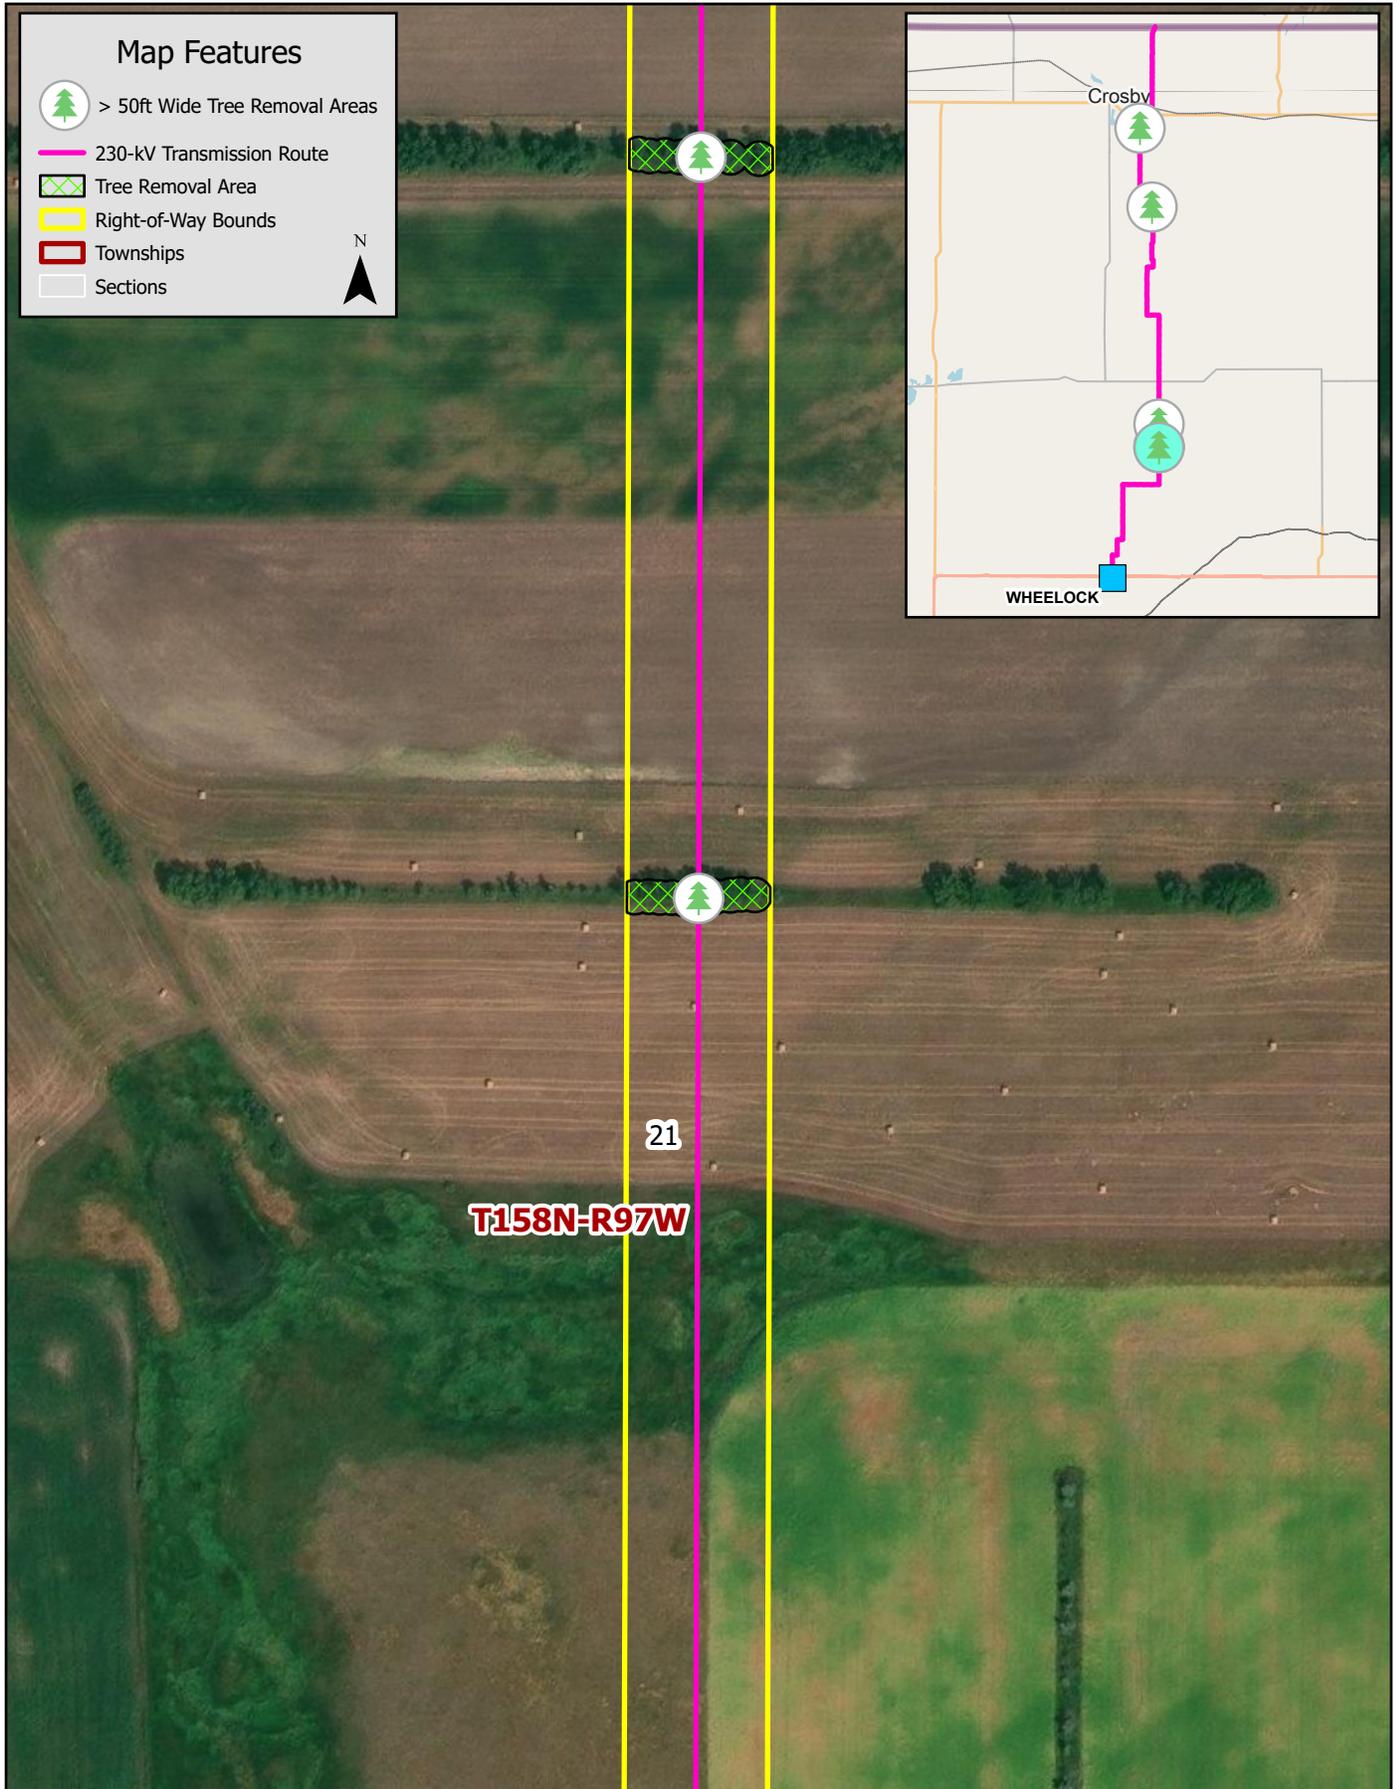

Wheelock to Saskatchewan 230-kV Transmission Project

> 50ft Tree Removal Areas


Page 2 of 4

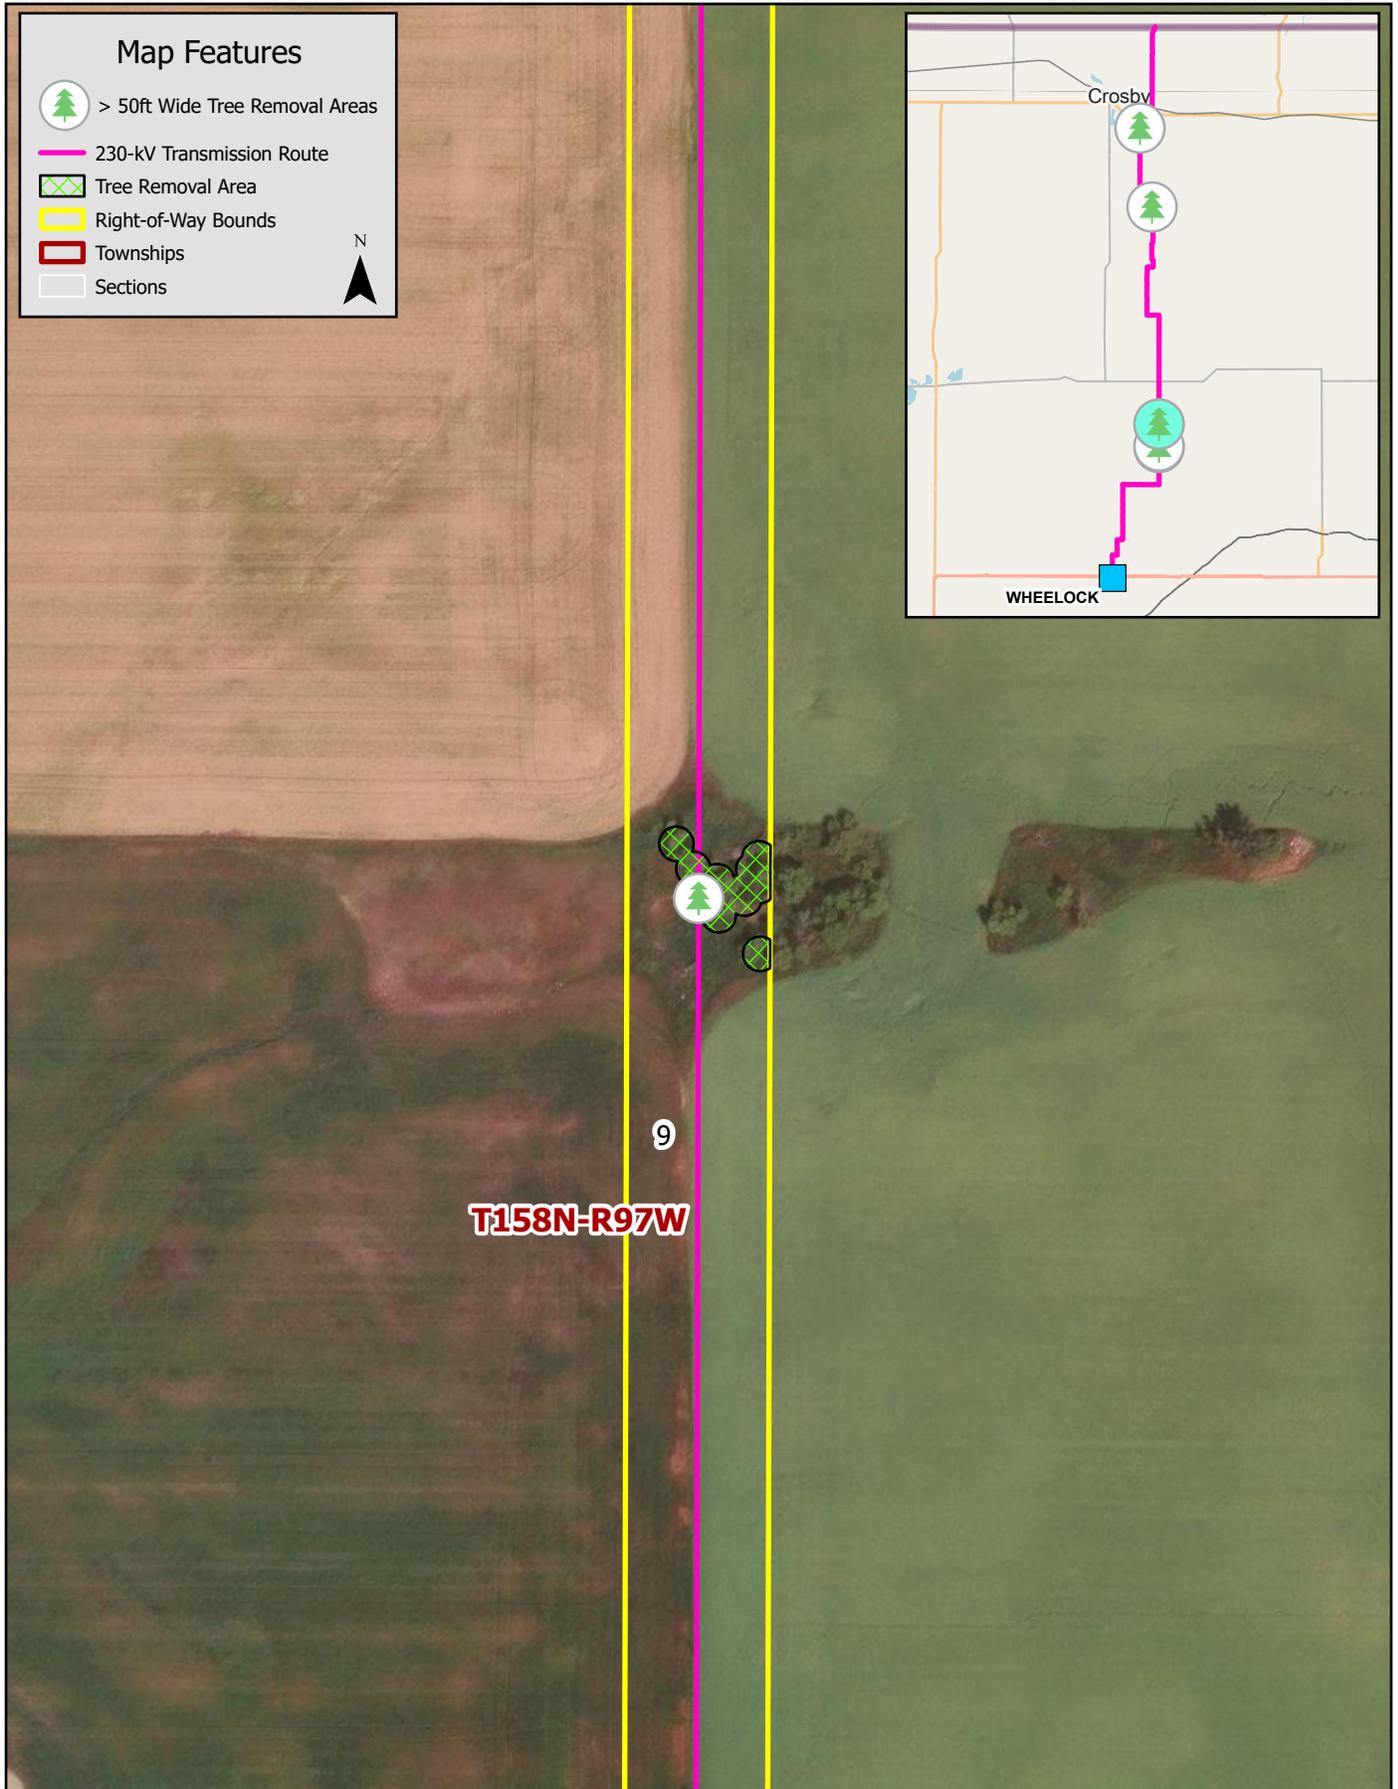

Wheelock to Saskatchewan 230-kV Transmission Project

> 50ft Tree Removal Areas

Page 3 of 4

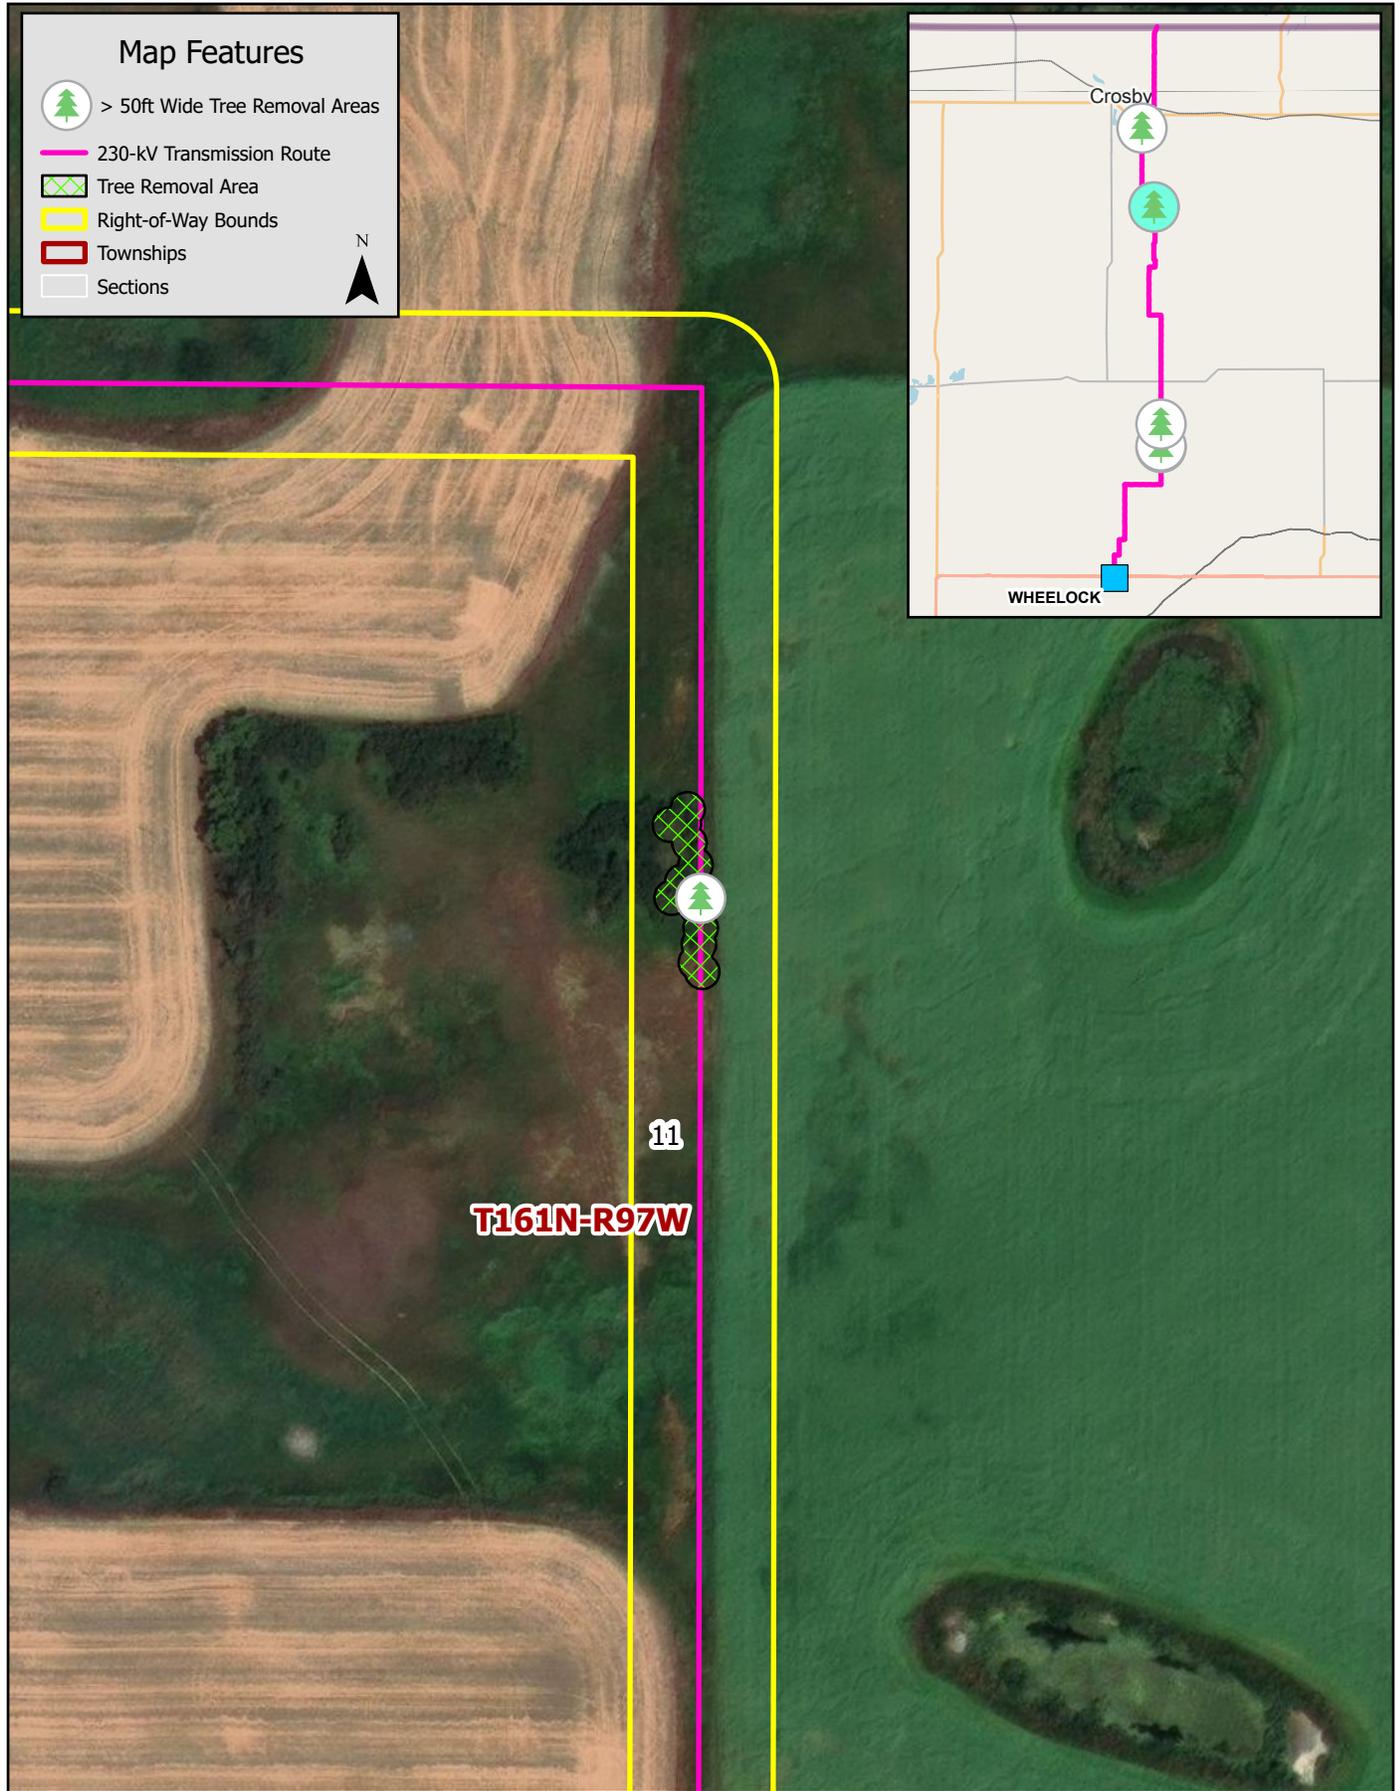

Wheelock to Saskatchewan 230-kV Transmission Project

> 50ft Tree Removal Areas

Page 4 of 4

