

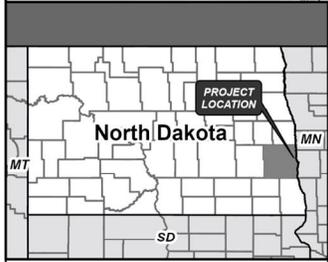


**Appendix G**  
**Project Site – Newspaper Figure**

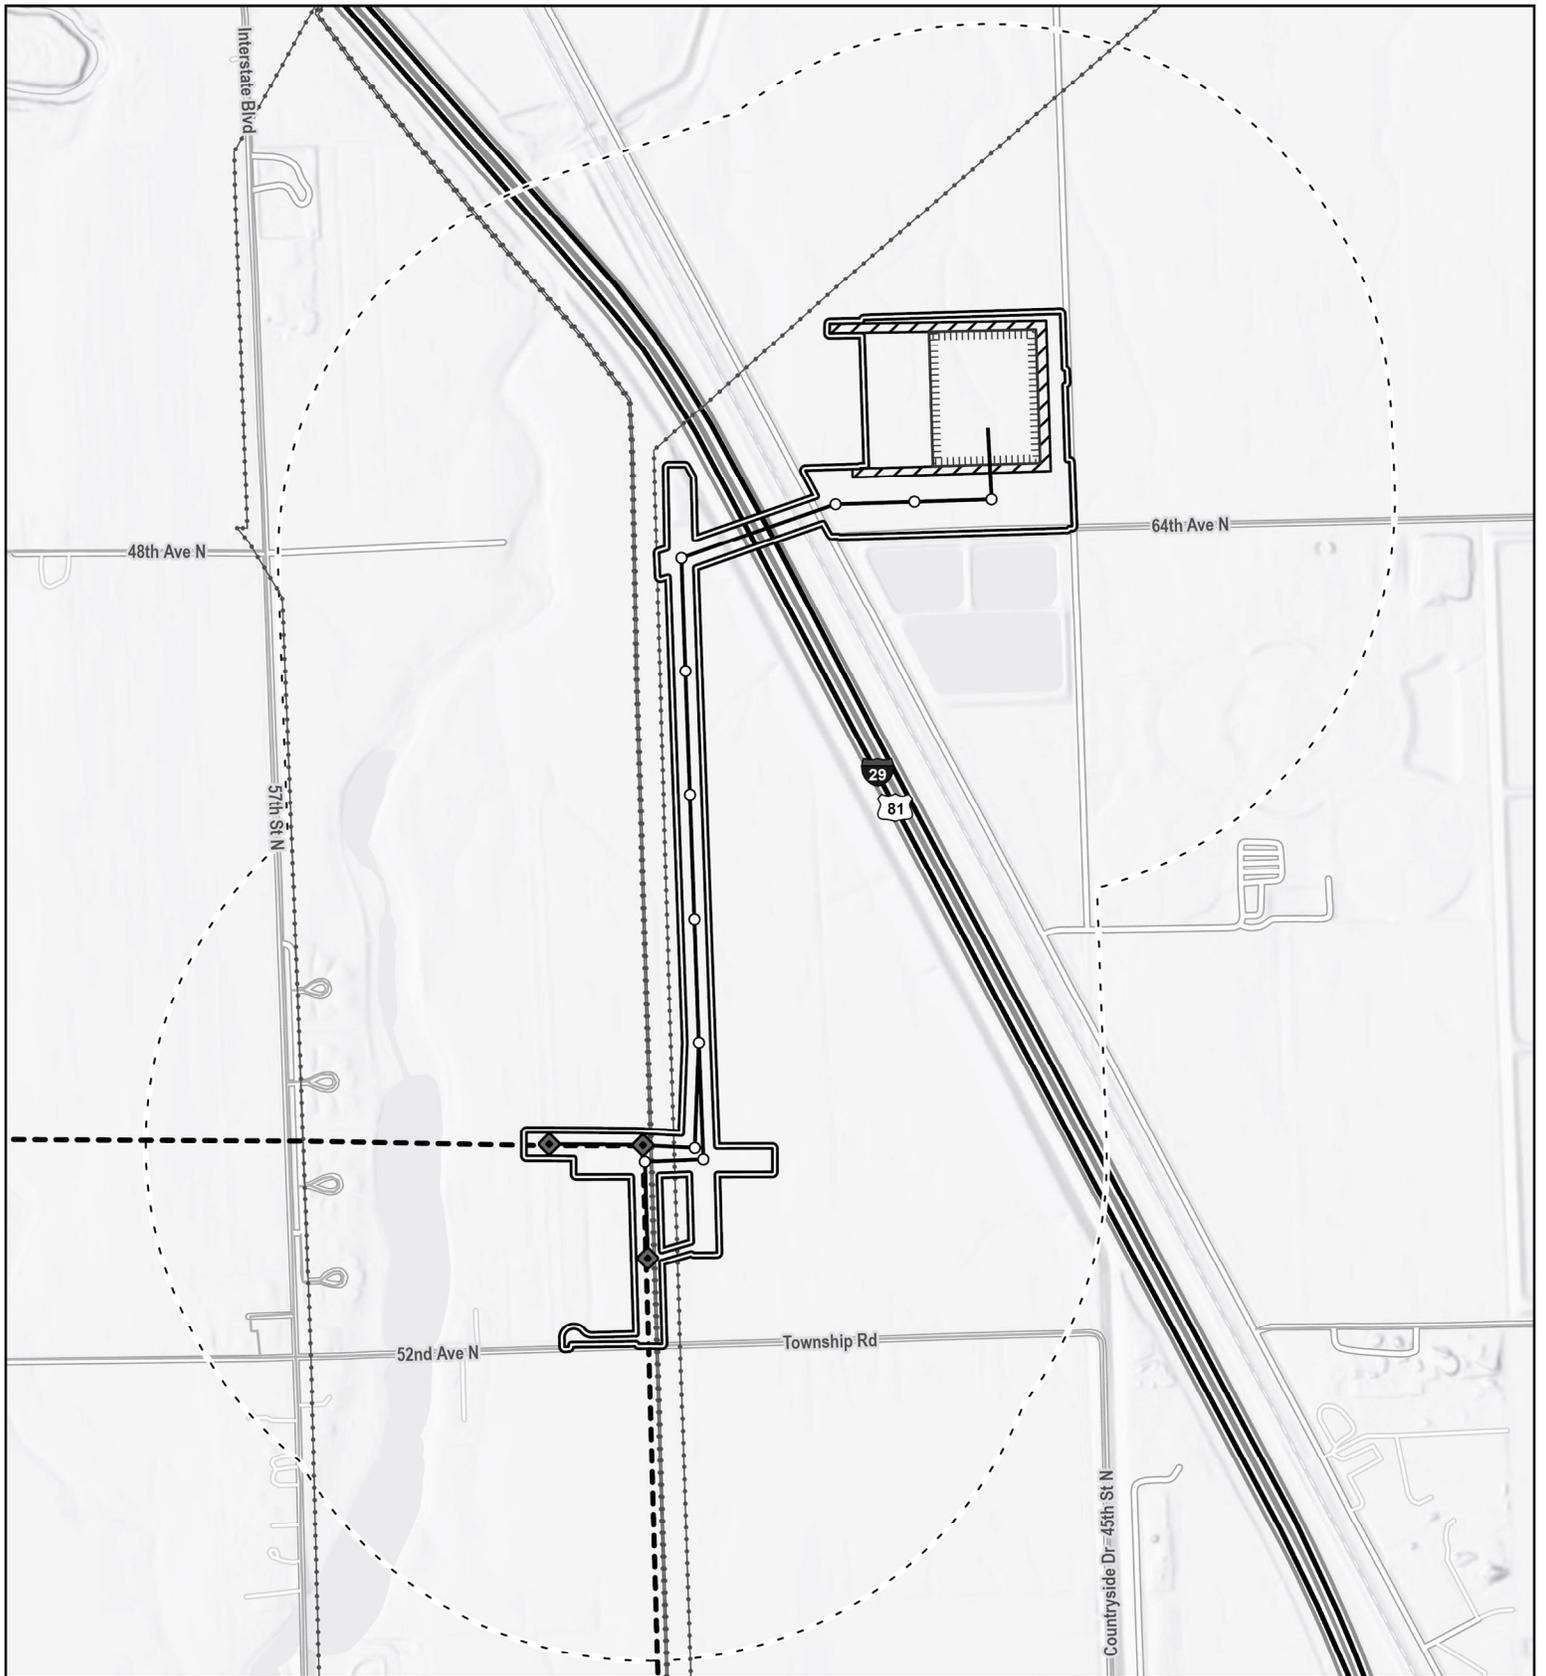

- Proposed New Structure
- ◊ Proposed Structure Replacement
- ▭ Proposed Project Route
- ▭ Proposed Project Workspace
- ▨ Stormwater Swale
- ▩ Proposed Agassiz Substation
- - - Study Area
- Other Existing Utility Line
- MPC Maple River-Bison 345-kV Transmission Line

Scale: 1:15,000  
 Date: 1/8/2026  
 Data Sources:  
 Burns & McDonnell,  
 ESRI, US Census,

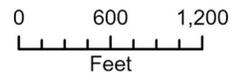

**Project Location**  
 Agassiz Transmission Line  
 & Substation Project  
 Minnkota Power Cooperative  
 Cass County, North Dakota