

STATE OF NORTH DAKOTA
PUBLIC SERVICE COMMISSION

Minnkota Power Cooperative, Inc.
Agassiz Transmission Line & Substation - Cass Cty
Siting Application

Case No. PU-26-22

NOTIFICATION OF APPLICATION

February 20, 2026

On January 12, 2026, Minnkota Power Cooperative, Inc. filed an application with the Public Service Commission for a Certificate of Corridor Compatibility and Route Permit for a transmission line, approximately 1.74-miles long, in Cass County, North Dakota. A map showing the pipeline location is attached. The application may be reviewed online at the following web link:

<https://apps.psc.nd.gov/cases/pscasedetail?getId=26&getId2=22#>



The Public Service Commission may not schedule a public hearing sooner than forty-five days from the date this notification is sent by mail or electronic mail. The Commission will issue a Notice of Hearing setting the hearing date.

Under North Dakota Century Code section 49-22.1-13(2)(d), political subdivisions shall provide a listing to the Public Service Commission of all local land use, zoning, or building rules, regulations or ordinances. The list of requirements must be filed at least ten days before the Commission hearing or the requirements are superseded and preempted.

Please respond to:
Brian Johnson, Executive Secretary
North Dakota Public Service Commission
600 E Boulevard, Dept. 408
Bismarck, ND 58505-0480



Robert Frank
Public Utility Analyst
Public Utilities Division

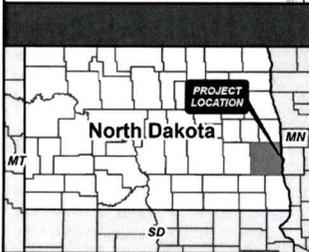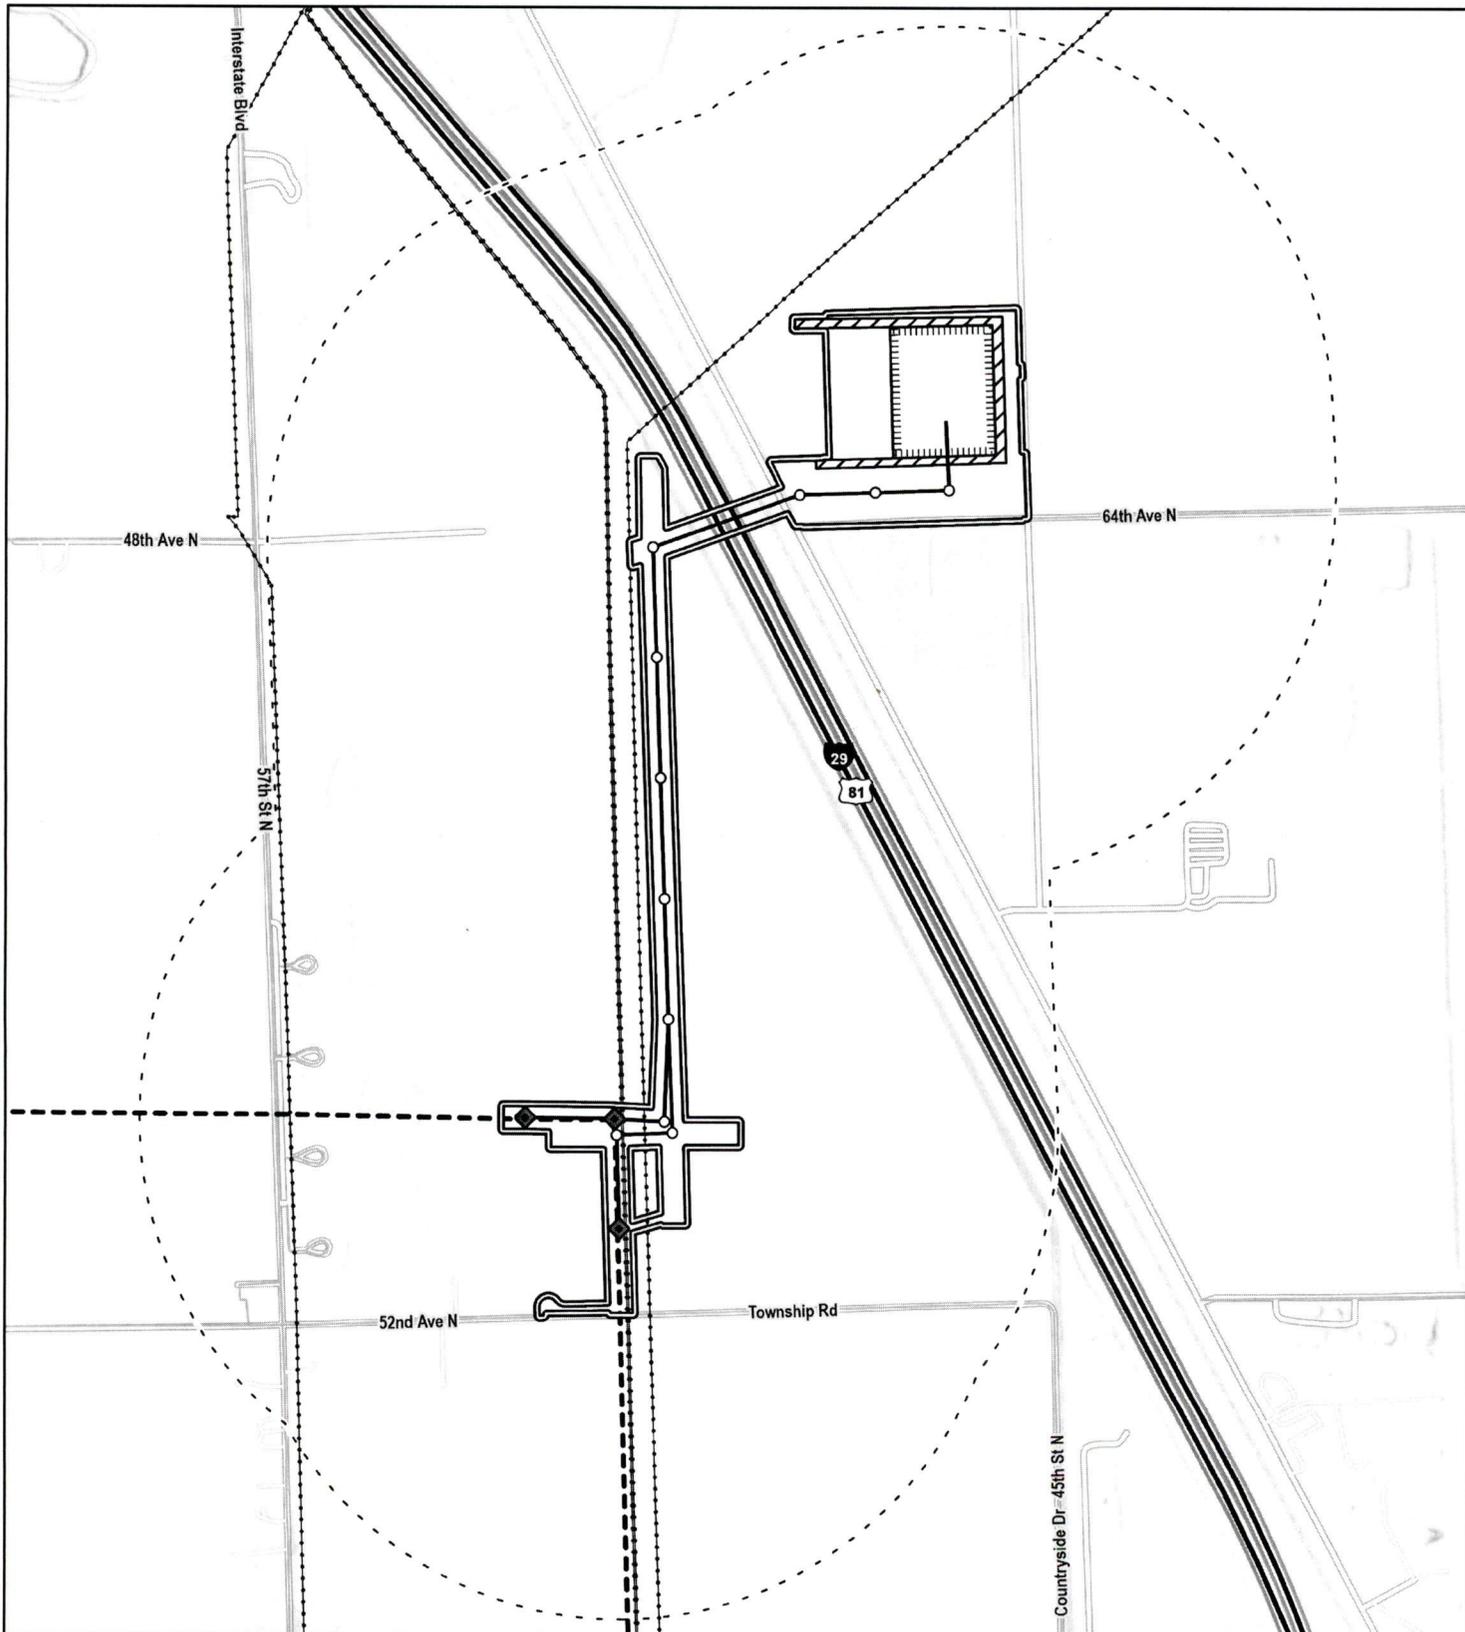

○	Proposed New Structure	—	Other Existing Utility Line	Scale: 1:15,000
◆	Proposed Structure Replacement	—	MPC Maple River-Bison 345-kV Transmission Line	Date: 1/8/2026
—	Proposed Project Route			Data Sources:
▭	Proposed Project Workspace			Burns & McDonnell,
▨	Stormwater Swale			ESRI, US Census.
▧	Proposed Agassiz Substation			
- - -	Study Area			

0 600 1,200
 Feet

Project Location
 Agassiz Transmission Line
 & Substation Project
 Minnkota Power Cooperative
 Cass County, North Dakota