

STATE OF NORTH DAKOTA
PUBLIC SERVICE COMMISSION

Minnkota Power Cooperative, Inc.
Agassiz Transmission Line & Substation – Cass Cty
Siting Application

Case No. PU-26-22

AFFIDAVIT OF SERVICE BY ELECTRONIC MAIL

STATE OF NORTH DAKOTA
COUNTY OF BURLEIGH

Geralyn R. Schmaltz deposes and says that:

she is over the age of 18 years and not a party to this action and, on the **20th day of February 2026**, she sent an electronic message to **four** addresses, each including an electronic copy in portable document format of:

- **Notification of Application**

The electronic mail was addressed as follows:

Margaret Lonski
Reed Township
Clerk
clerk@reedtwp.org


Ms. Sarah Heinle
Cass County Finance Director
211 9th St. S.
Fargo, ND 58103
heinles@casscountynd.gov

City of Harwood
108 Main Street,
PO Box 65 Harwood, ND 58042
Email: auditor@cityofharwood.com


City of Fargo:
Ms. Nicole Crutchfield
Director of Planning & Development
ncrutchfield@FargoND.gov

The addresses shown are the respective addressee's last reasonably ascertainable electronic mail addresses.

Subscribed and sworn to before me
this **20th day of February 2026**.

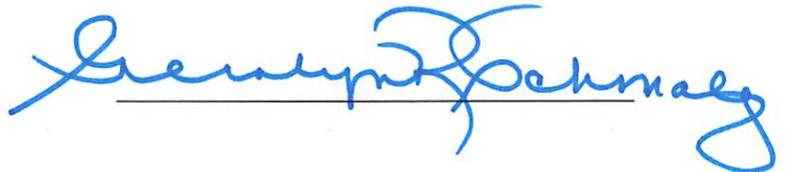

Notary Public

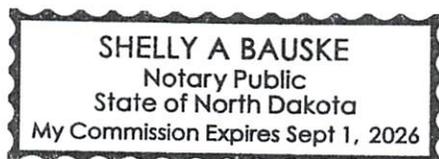

SEAL

STATE OF NORTH DAKOTA
PUBLIC SERVICE COMMISSION

Minnkota Power Cooperative, Inc.
Agassiz Transmission Line & Substation - Cass Cty
Siting Application

Case No. PU-26-22

NOTIFICATION OF APPLICATION

February 20, 2026

On January 12, 2026, Minnkota Power Cooperative, Inc. filed an application with the Public Service Commission for a Certificate of Corridor Compatibility and Route Permit for a transmission line, approximately 1.74-miles long, in Cass County, North Dakota. A map showing the pipeline location is attached. The application may be reviewed online at the following web link:

<https://apps.psc.nd.gov/cases/pscasedetail?getId=26&getId2=22#>



The Public Service Commission may not schedule a public hearing sooner than forty-five days from the date this notification is sent by mail or electronic mail. The Commission will issue a Notice of Hearing setting the hearing date.

Under North Dakota Century Code section 49-22.1-13(2)(d), political subdivisions shall provide a listing to the Public Service Commission of all local land use, zoning, or building rules, regulations or ordinances. The list of requirements must be filed at least ten days before the Commission hearing or the requirements are superseded and preempted.

Please respond to:
Brian Johnson, Executive Secretary
North Dakota Public Service Commission
600 E Boulevard, Dept. 408
Bismarck, ND 58505-0480





Robert Frank
Public Utility Analyst
Public Utilities Division

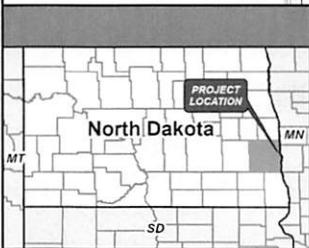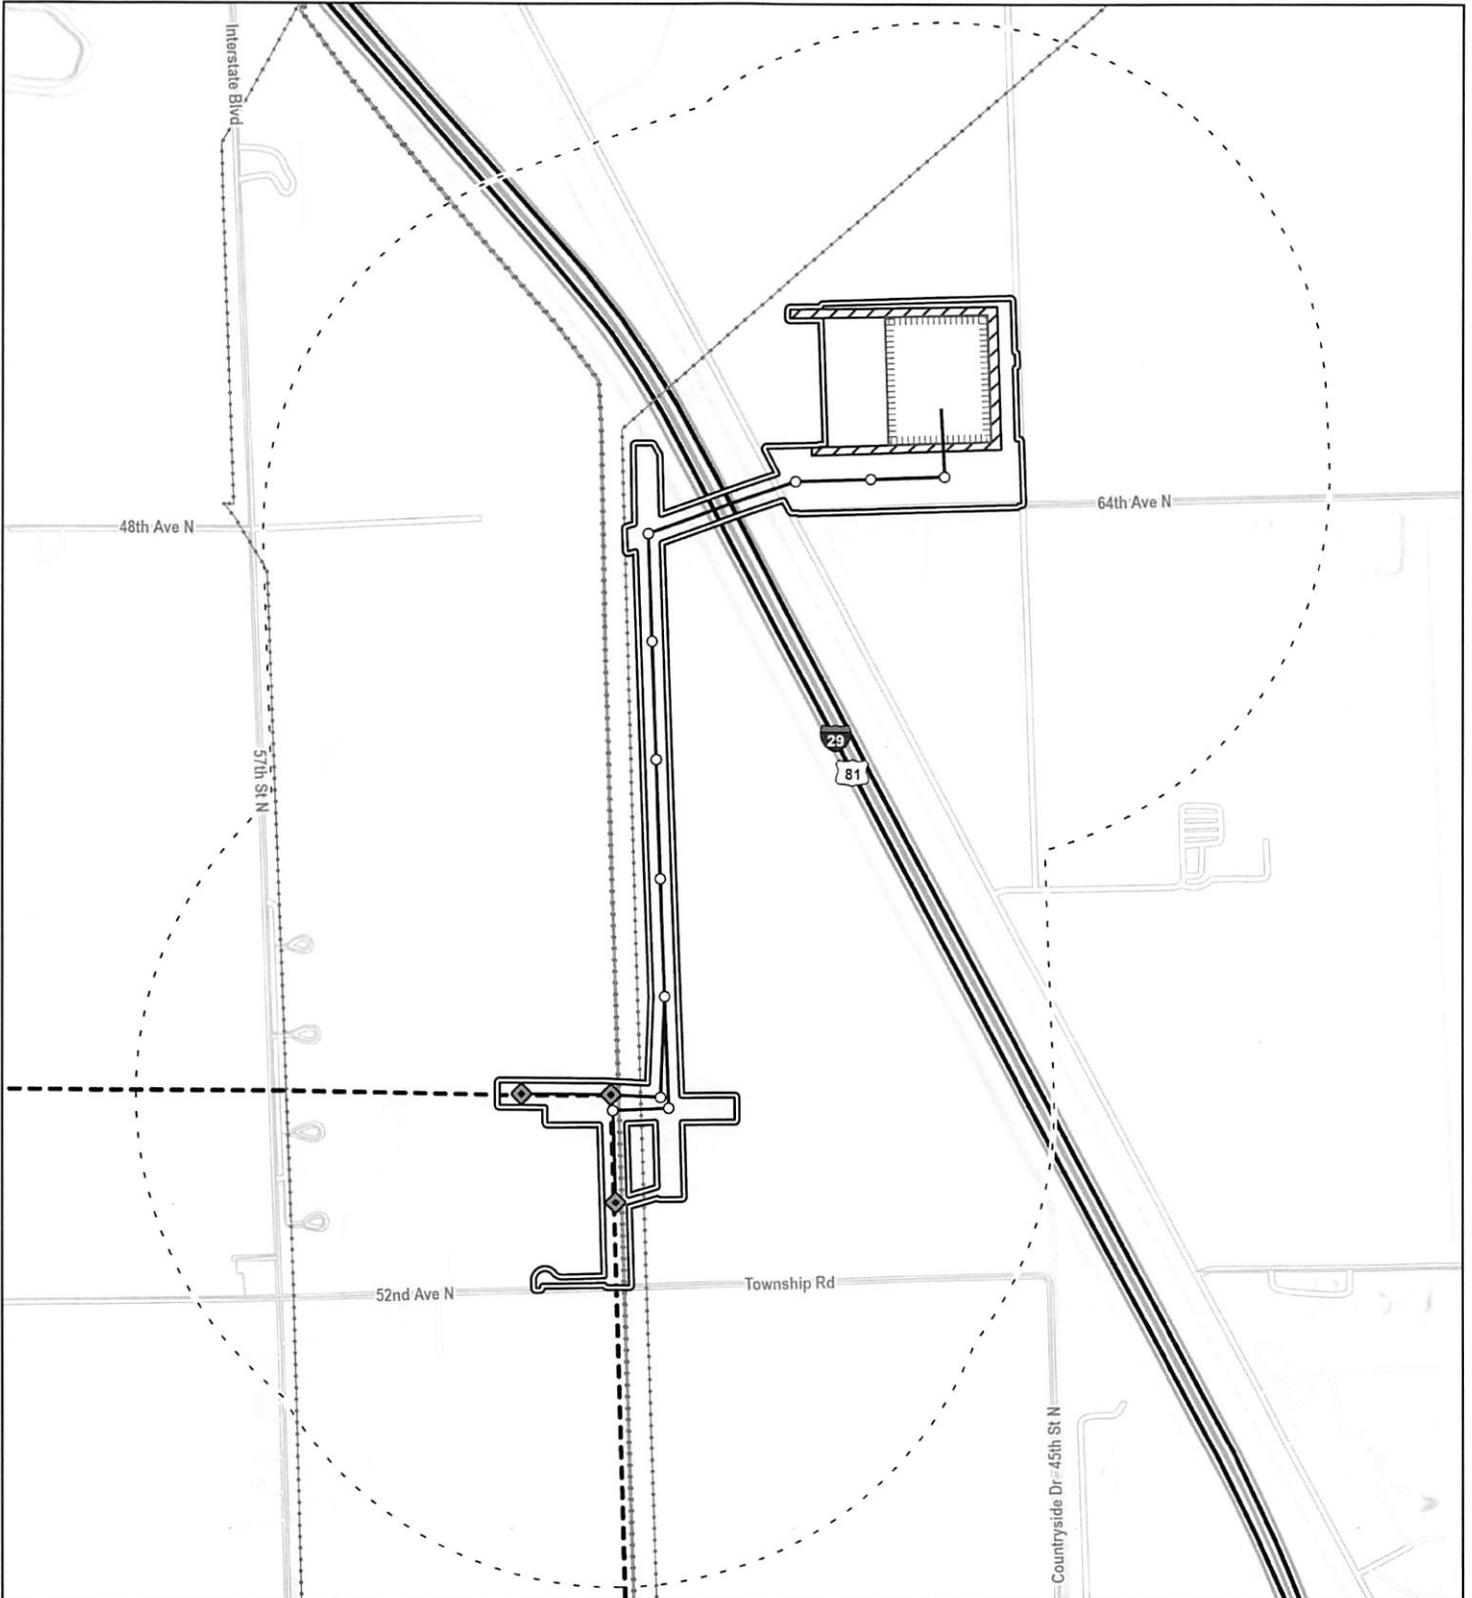

- Proposed New Structure
- ◊ Proposed Structure Replacement
- Proposed Project Route
- ▭ Proposed Project Workspace
- ▨ Stormwater Swale
- ▧ Proposed Agassiz Substation
- - - Study Area
- Other Existing Utility Line
- - - MPC Maple River-Bison 345-kV Transmission Line

Scale: 1:15,000
 Date: 1/8/2026
 Data Sources:
 Burns & McDonnell,
 ESRI, US Census.

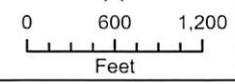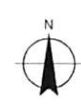

Project Location
 Agassiz Transmission Line
 & Substation Project
 Minnkota Power Cooperative
 Cass County, North Dakota