


Exhibit B
Construction Work Area Required for Mechanized Welding Equipment

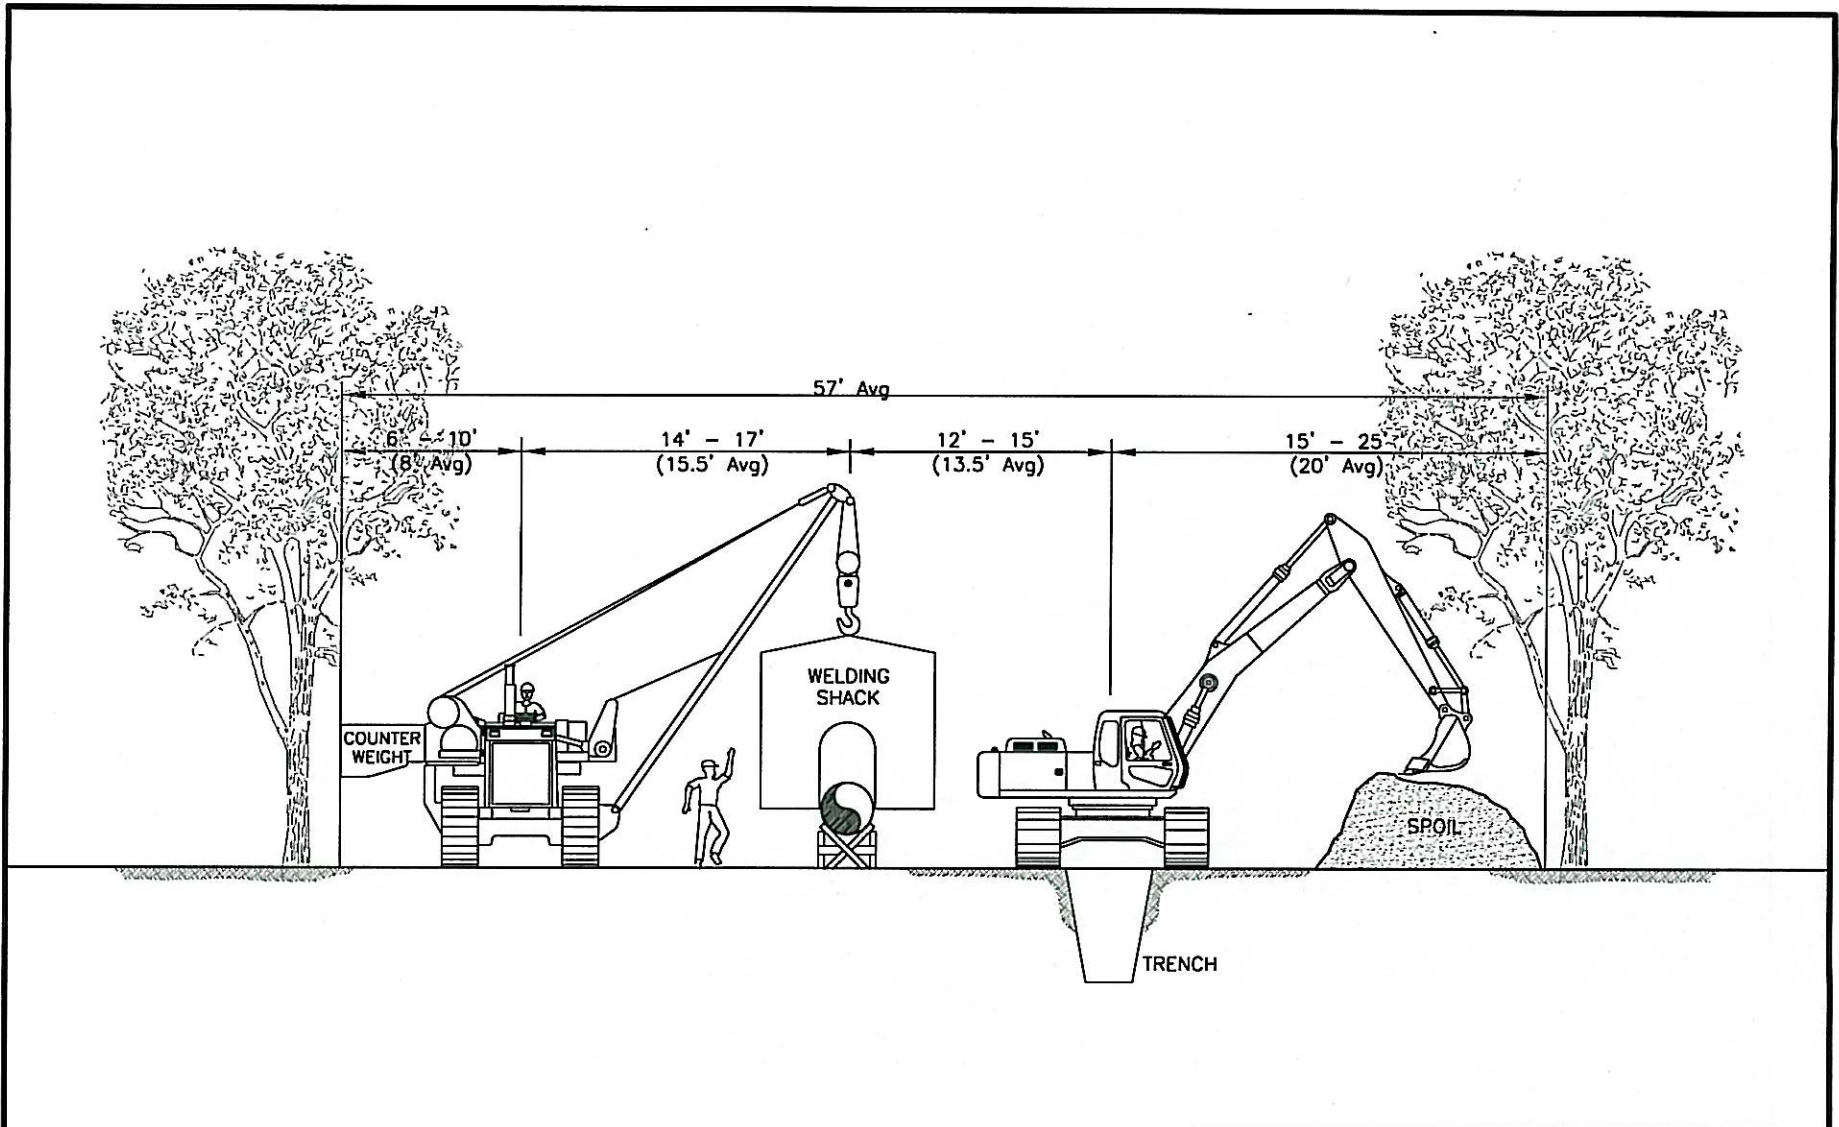

NOTES:

- 1. ASSUMES LEVEL TERRAIN AND GOOD SOIL CONDITIONS
- 2. MINIMUM WIDTH: 47'
- 3. MAXIMUM WIDTH: 67'

			 TransCanada <i>In business to deliver</i> KEYSTONE PIPELINE PROJECT		
NO.	REVISION	DATE	SHELTERBELT DETAIL PROJECT: 9347.000 EXHIBIT B SCALE: NTS DATE: 06/23/08 DRAWN BY: ALS CHECKED BY: LAG APPROVED BY: LAG DRAWING NUMBER: 1399-00-ML-SK-501		
P	ISSUED FOR REVIEW	06/23/08			