



NORTH VALLEY WATER DISTRICT

ENBRIDGE CROSSINGS MAP

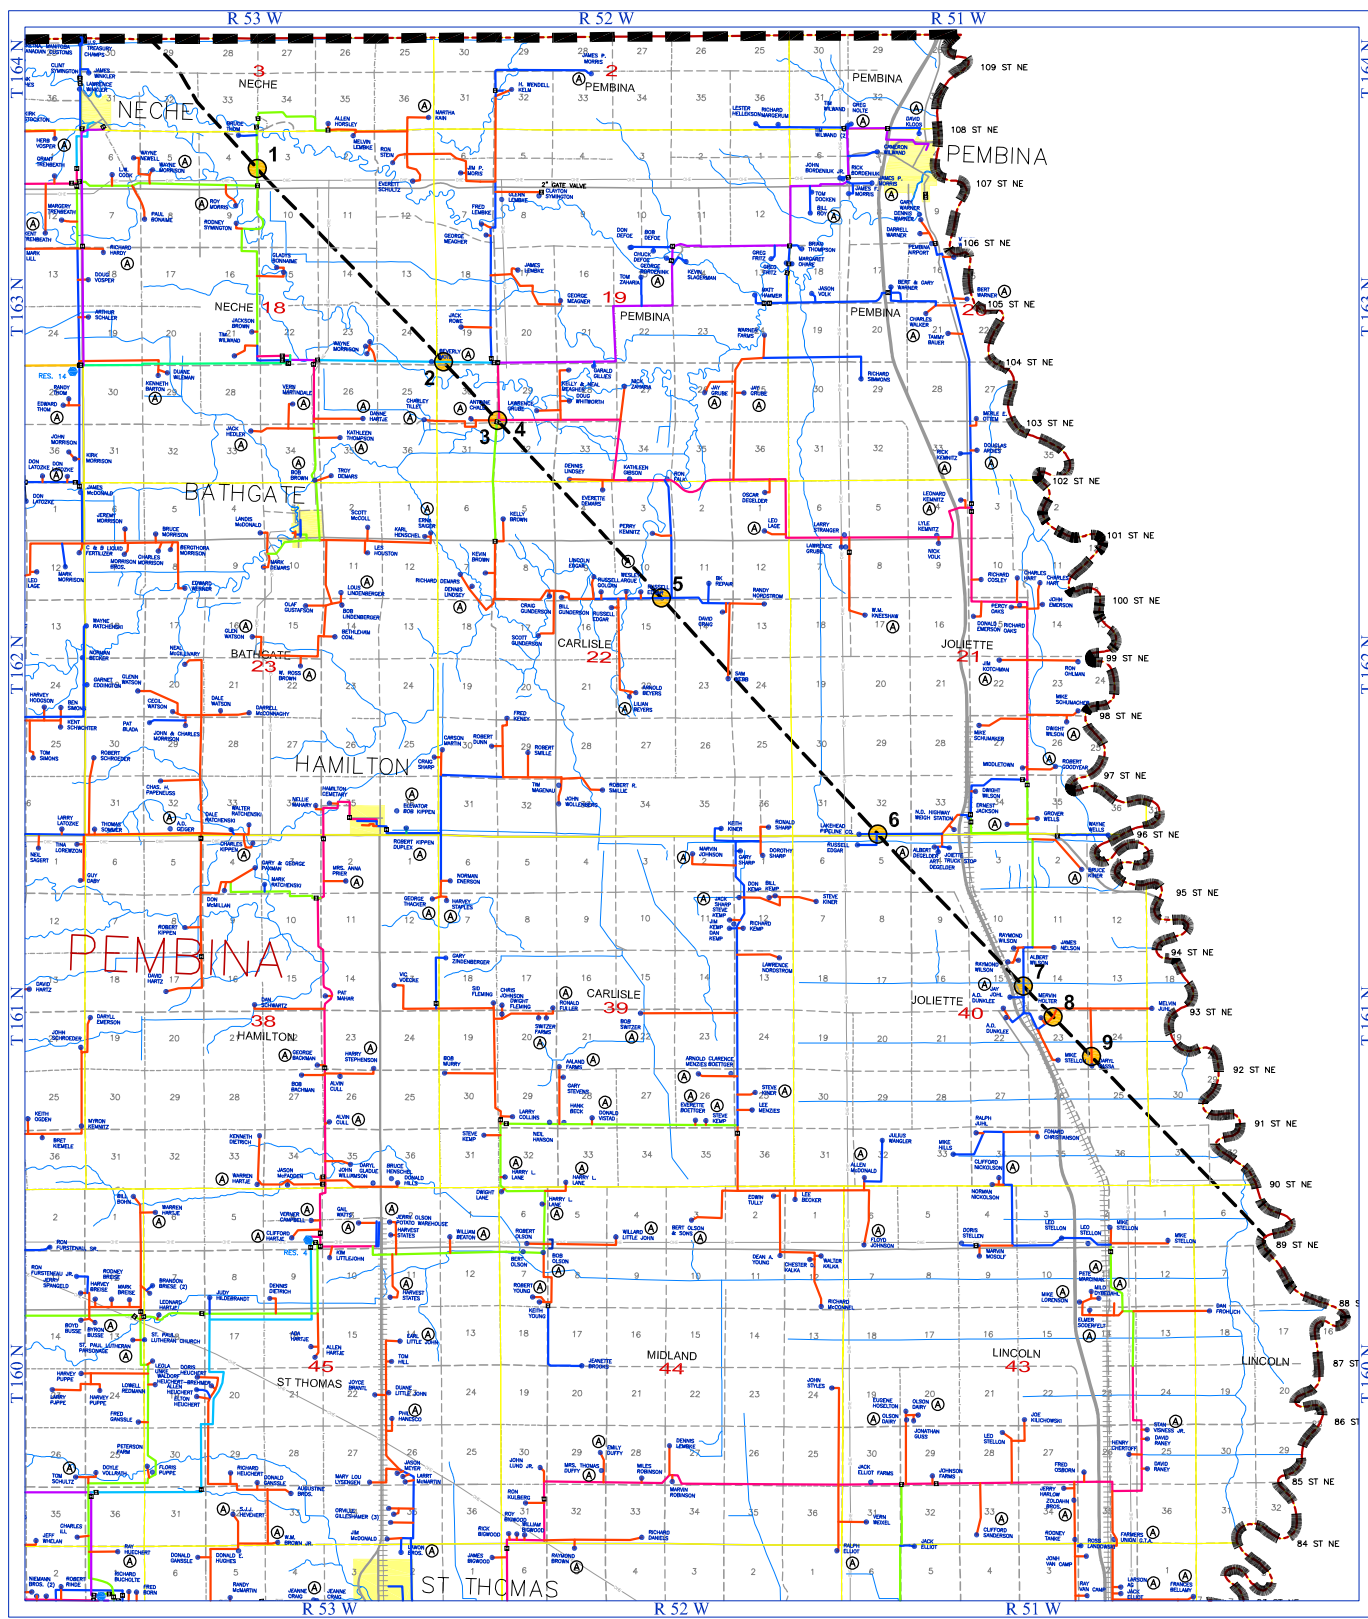

**NORTH VALLEY
WATER DISTRICT**
CAVALIER, NORTH DAKOTA

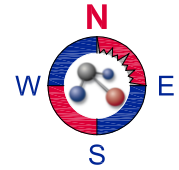

LEGEND

- 1.5" PIPE
- 2.0" PIPE
- 3.0" PIPE
- 4.0" PIPE
- 5.0" PIPE
- 6.0" PIPE
- 8.0" PIPE
- 8.0" ABM PIPE
- 10.0" PIPE
- 12.0" PIPE
- 12.0" ABM PIPE
- 14.0" PIPE
- WATER USER
- GATE VALVE
- PRESSURE REDUCING VALVE
- ▲ AIR RELEASE VALVE
- RESERVOIR
- 39 TOWNSHIP NUMBER
- STATE PAVED HIGHWAY
- COUNTY PAVED HIGHWAY
- COUNTY GRAVEL ROAD
- TOWNSHIP GRAVEL ROAD
- TRAIL
- UNIMPROVED
- TOWNSHIP LINE
- COUNTY LINE
- DISTRICT BOUNDARY
- NWD/ENBRIDGE CROSSING
- ENBRIDGE PIPELINE

October, 2007

NOTE:
Locations of water system components on this map are shown in a general way only, users of this information must refer to the Owner's Section Record Drawings for more detailed locations.

MAP COORDINATE INFORMATION
SYSTEM: United States State Plane 1983
ZONE: North Dakota-North
DATUM: NAD83 (conus)
UNITS: US Survey Feet

