


3 N R. 56 W


SEC. 15 T. 143 N R. 56 W

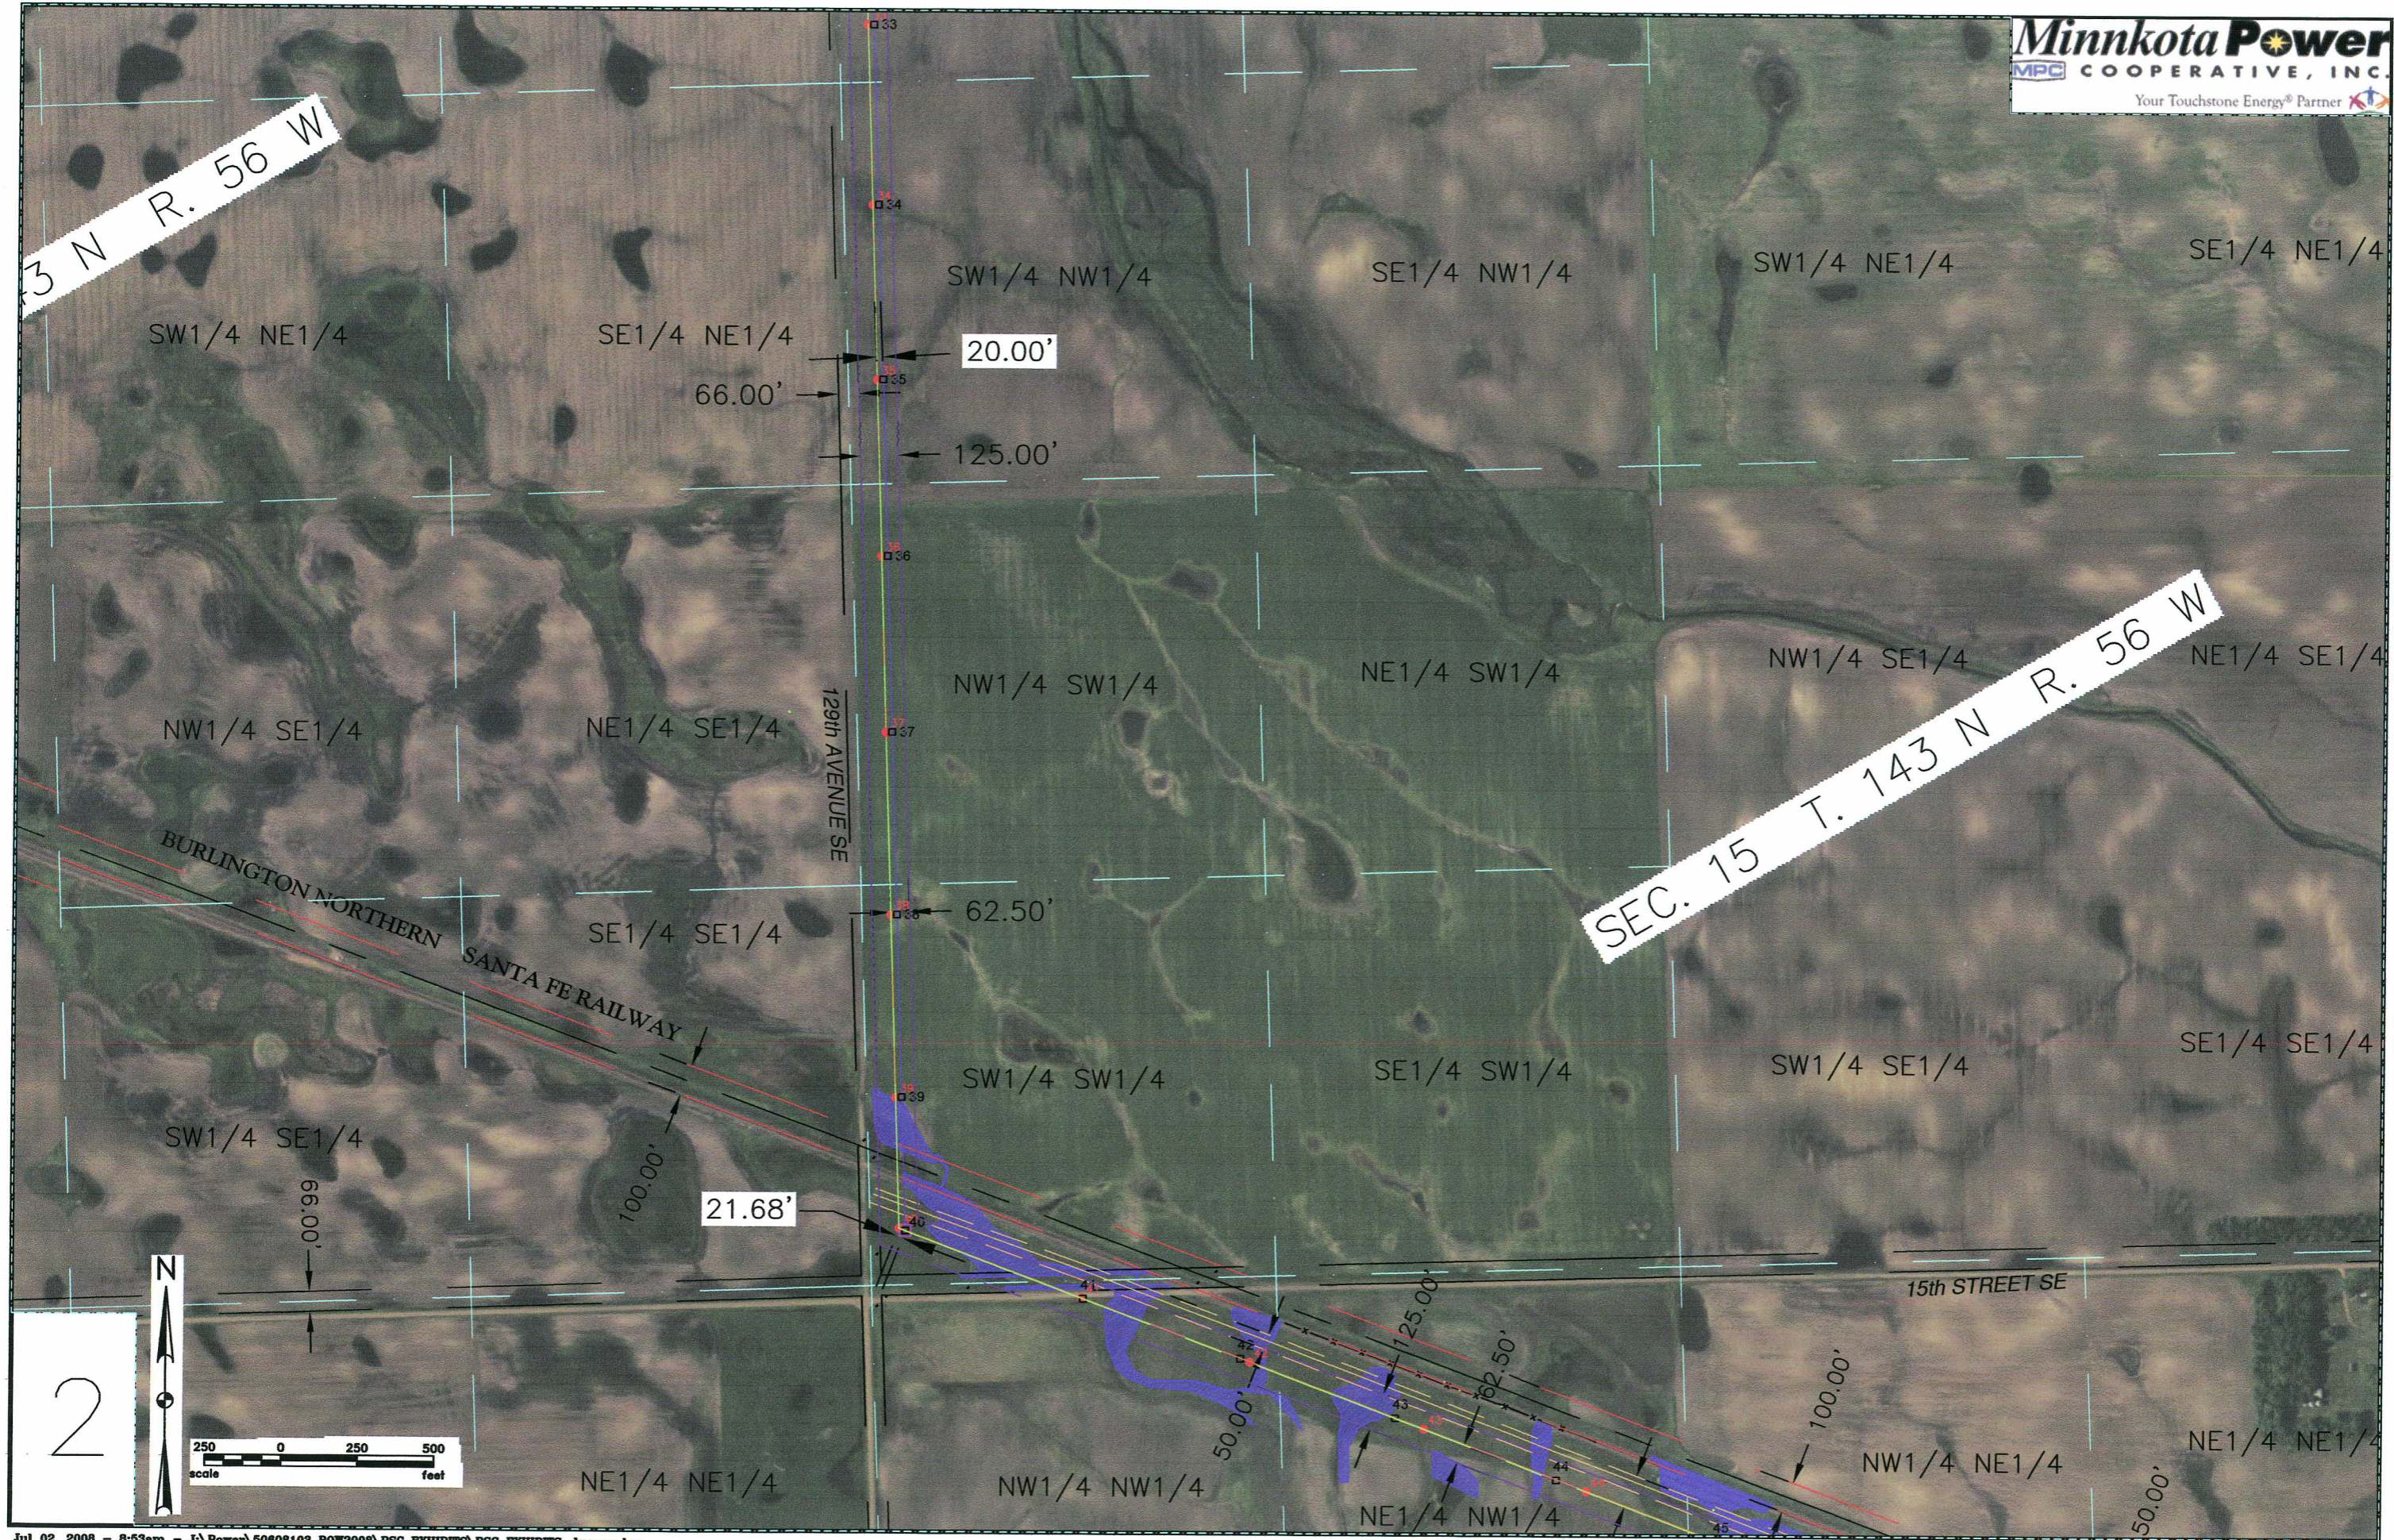

2

N

250 0 250 500  
scale feet

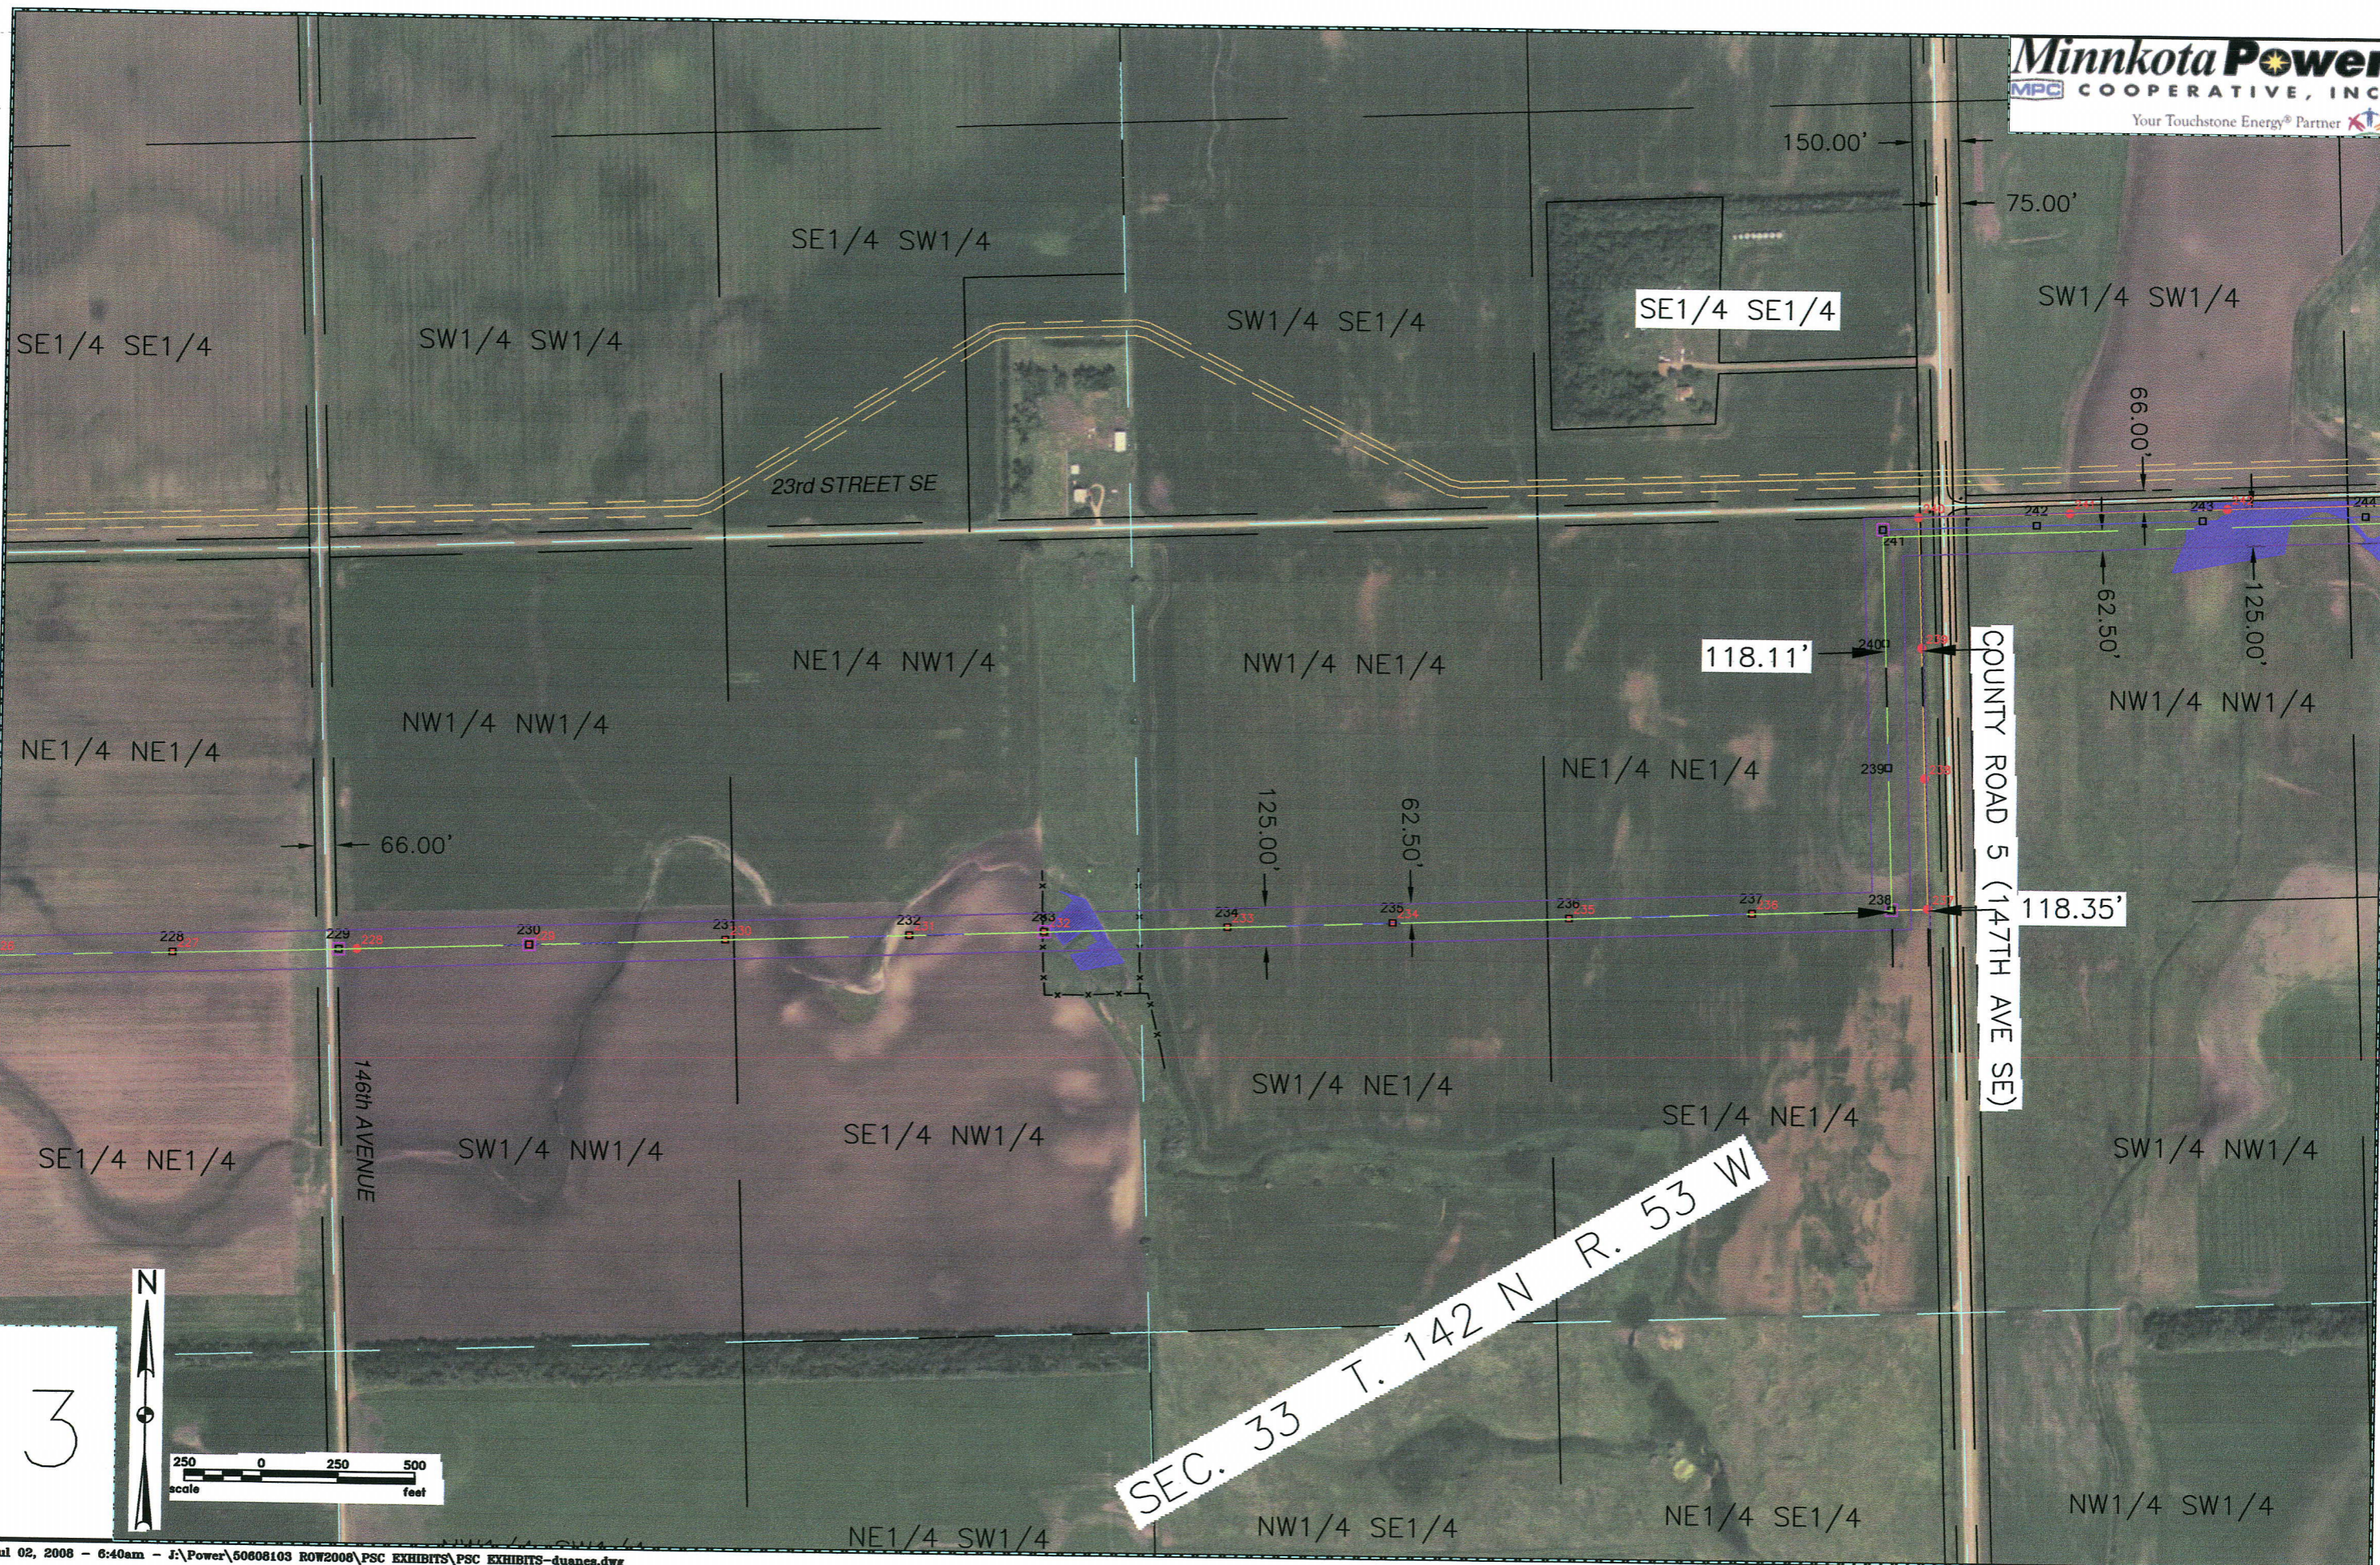

3



SEC. 33 T. 142 N R. 53 W