
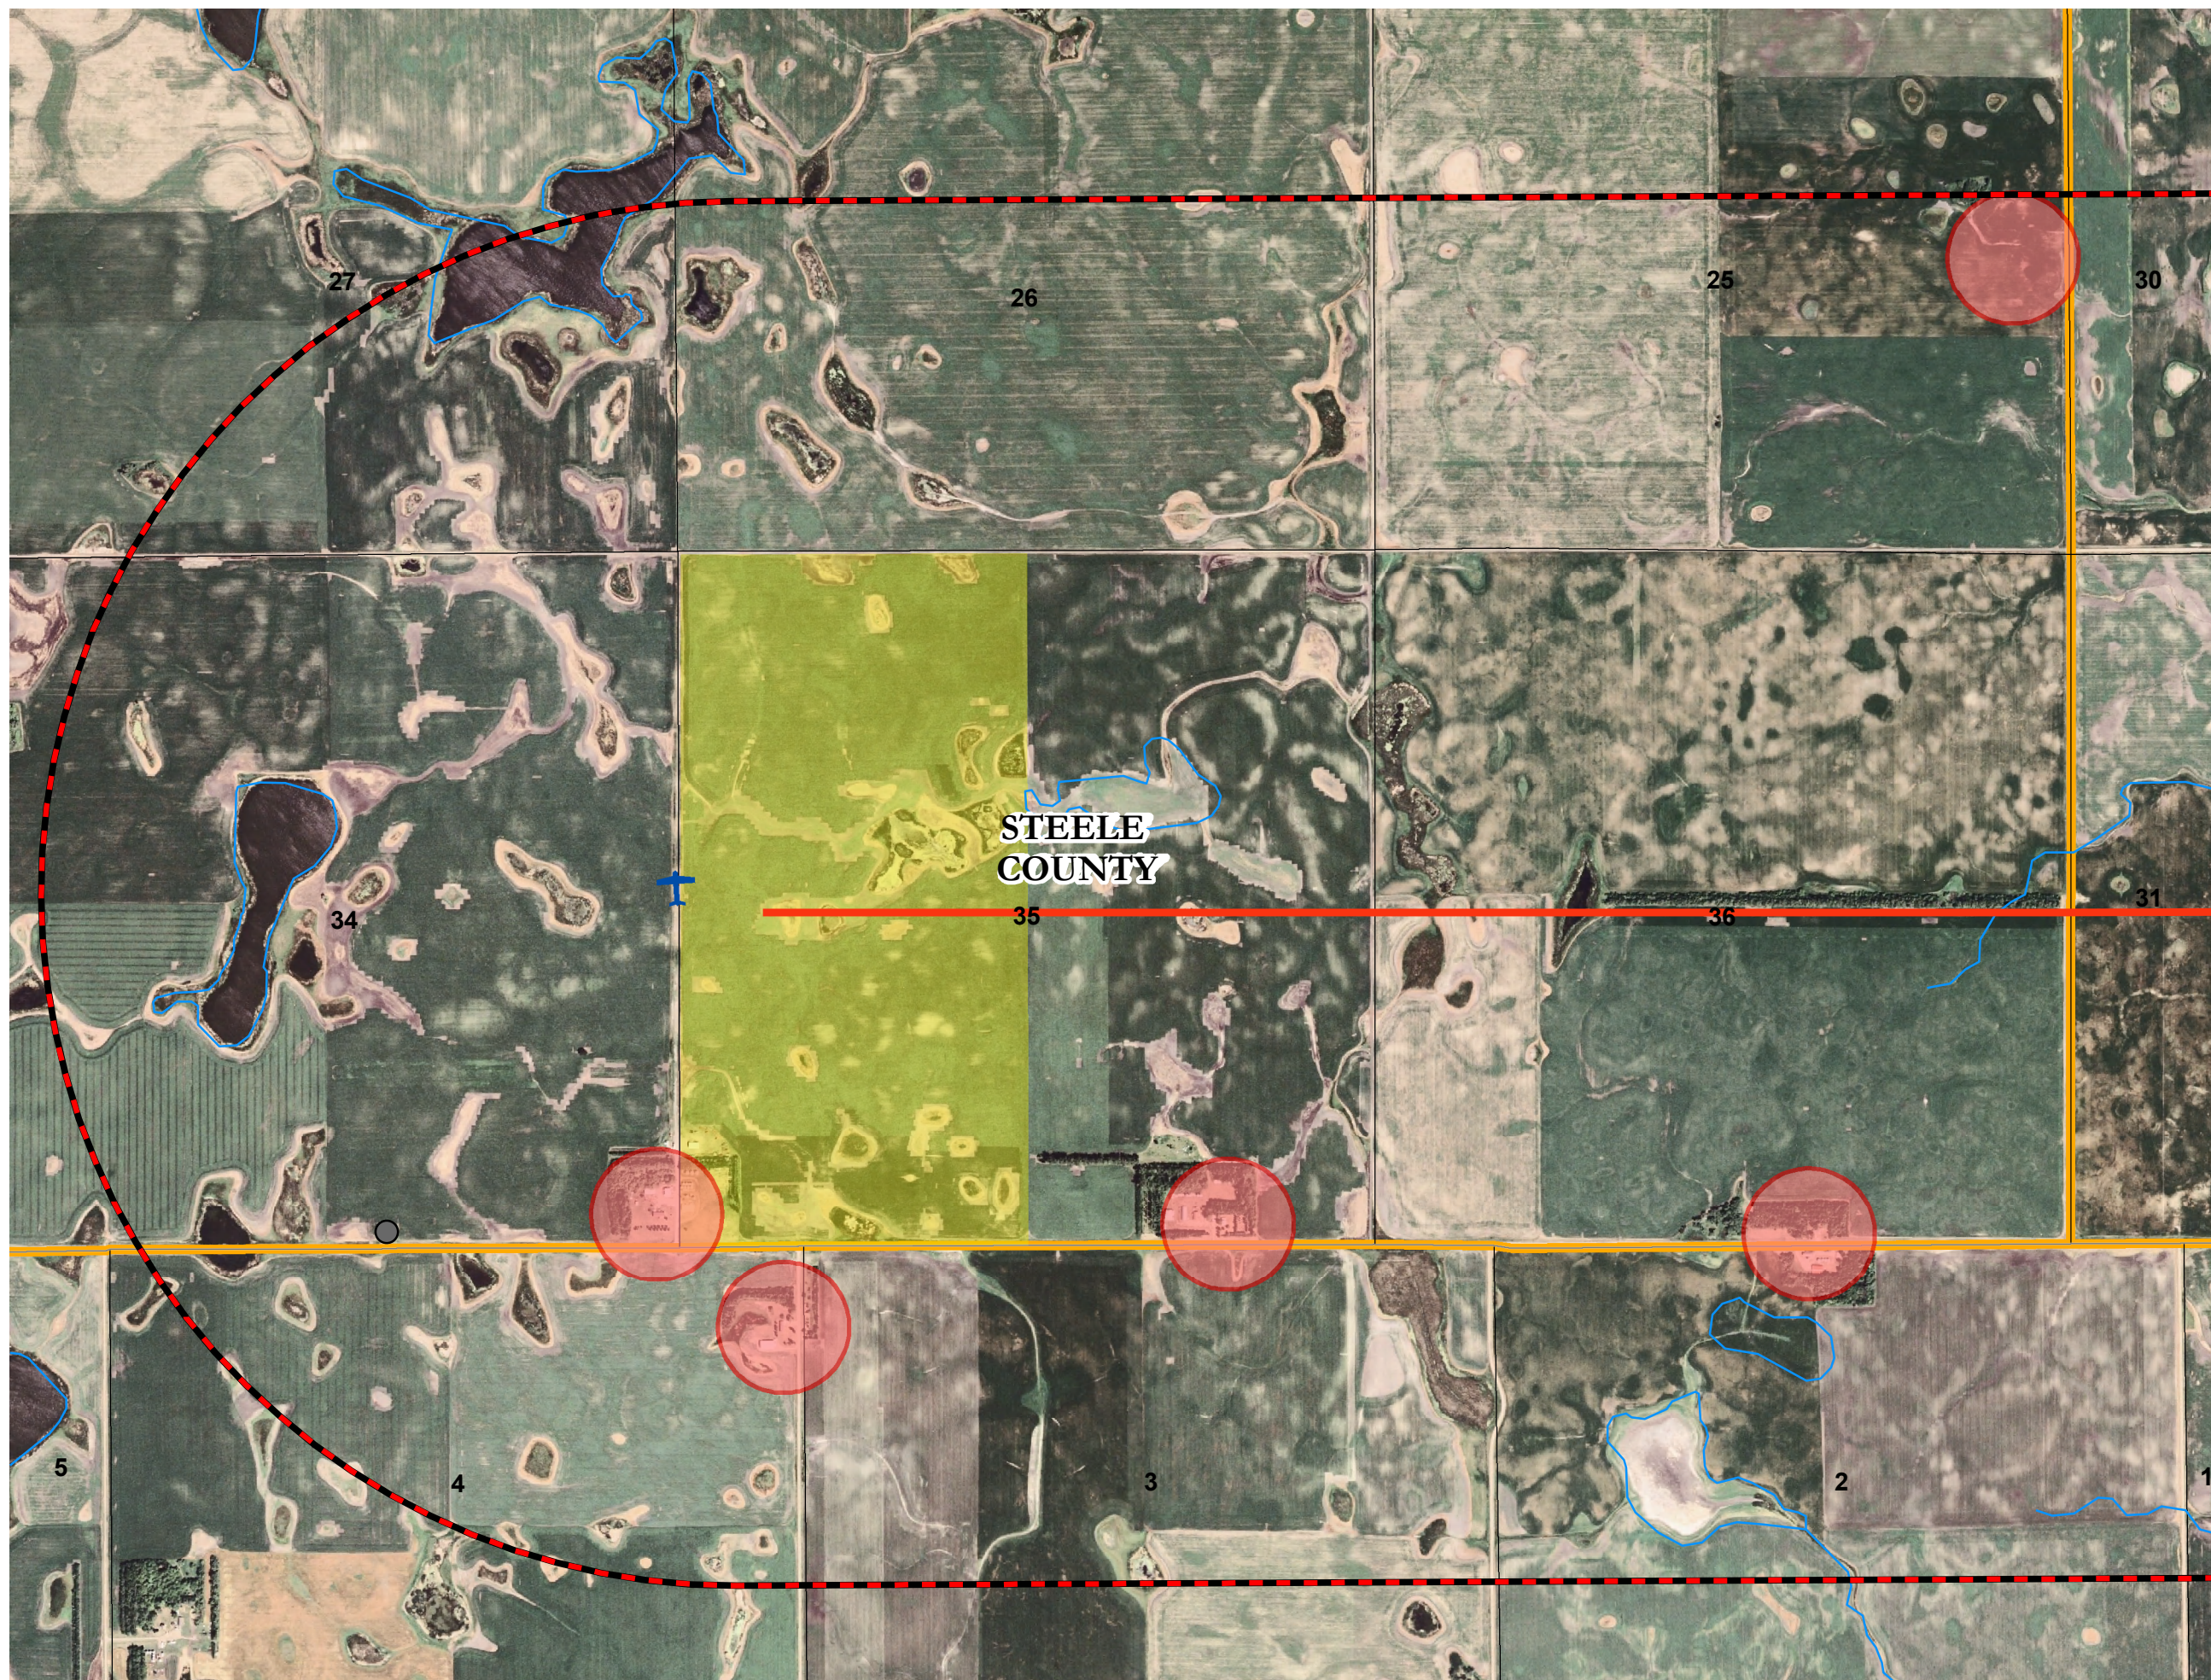


**Luverne Wind Farm  
 Generation Outlet**

Corridor/Route Exclusion  
 and Avoidance Areas  
 Figure 2  
 Sheet 5 of 5

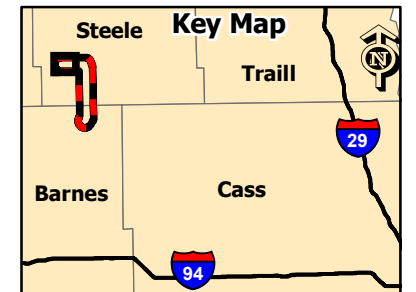

**Legend**

- Proposed Route
- Corridor Boundary
- Proposed Substation
- Surface Water
- Airstrips
- Railroad
- County Boundary

**Exclusion and  
 Avoidance Areas**

- Cemetery
- Residence & 500' Buffer
- Silo & 500' Buffer
- USFWS Wetland Easement



0 1,250 2,500 Feet

Prepared By:  
**HDR**  
 July 2008