



230KV T-LINE FROM PILLSBURY SUB TO COLLECTION SUB


M-POWER, ND


CEG

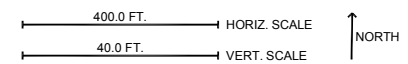

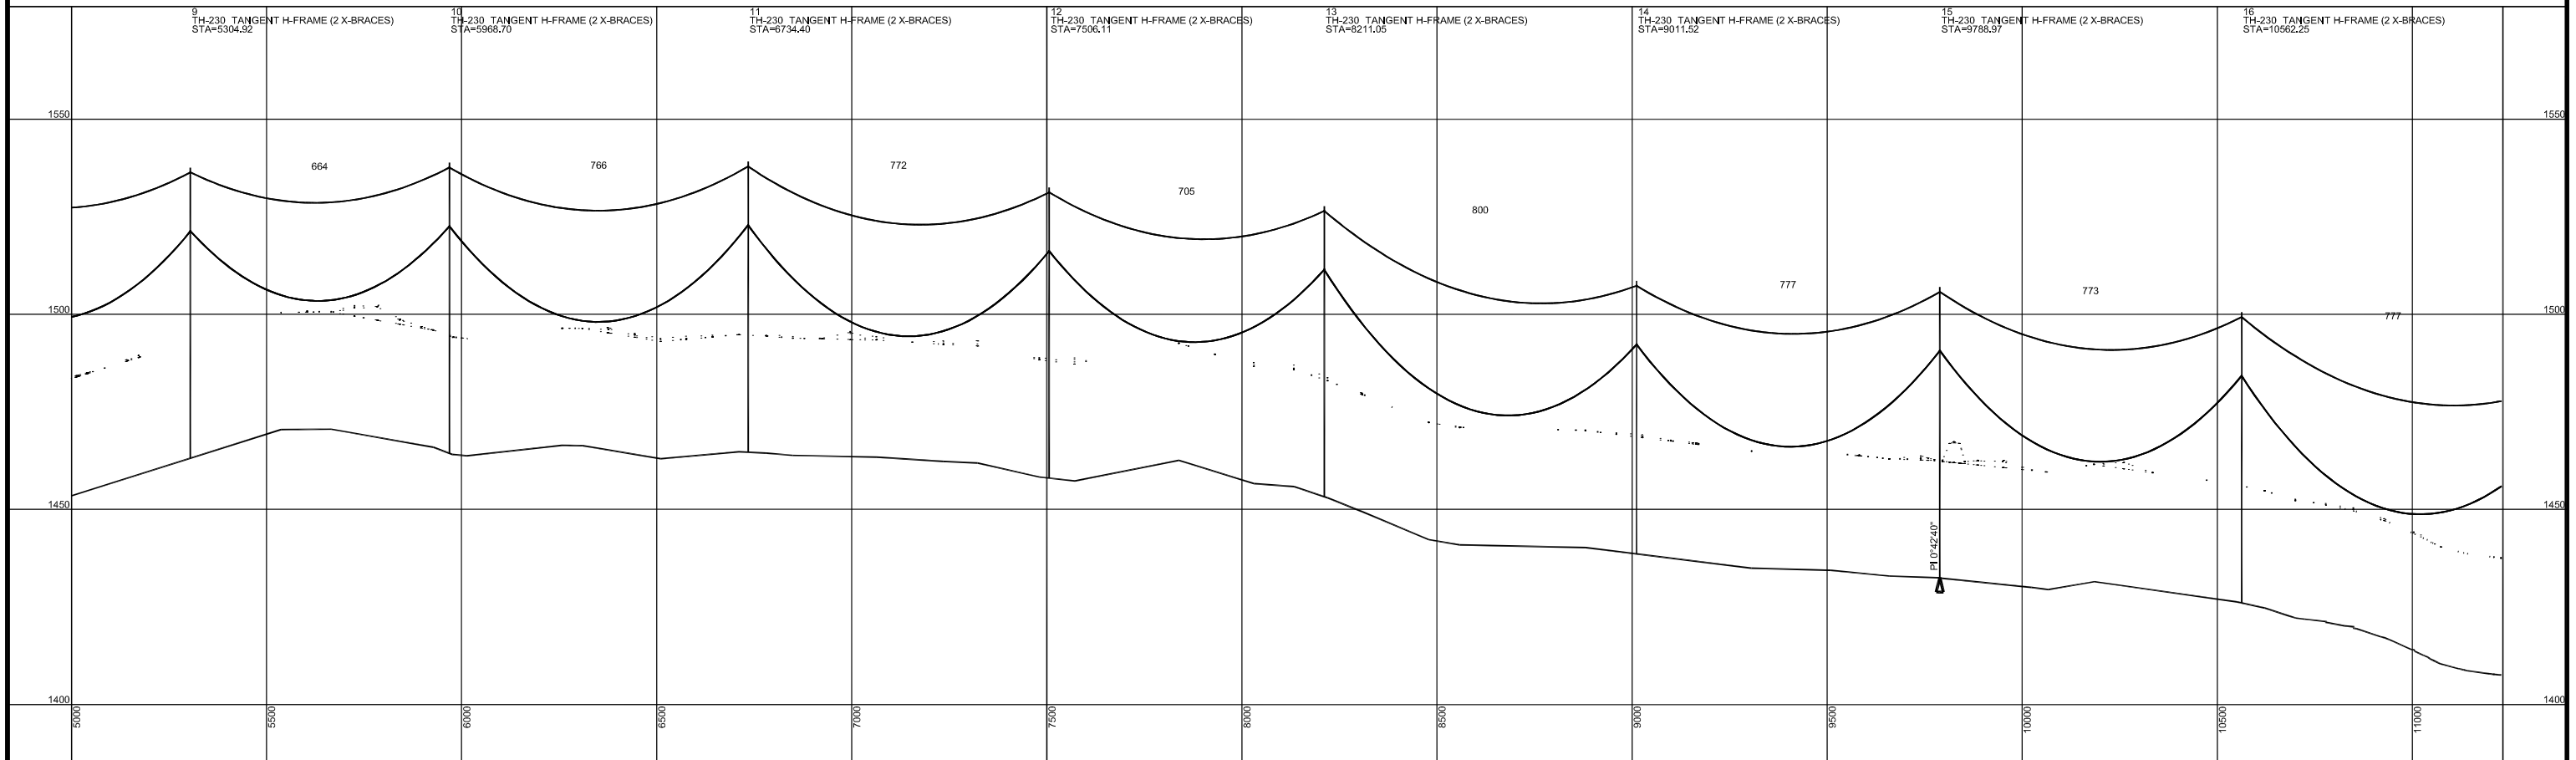

230KV T-LINE FROM PILLSBURY SUB TO COLLECTION SUB

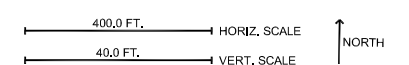


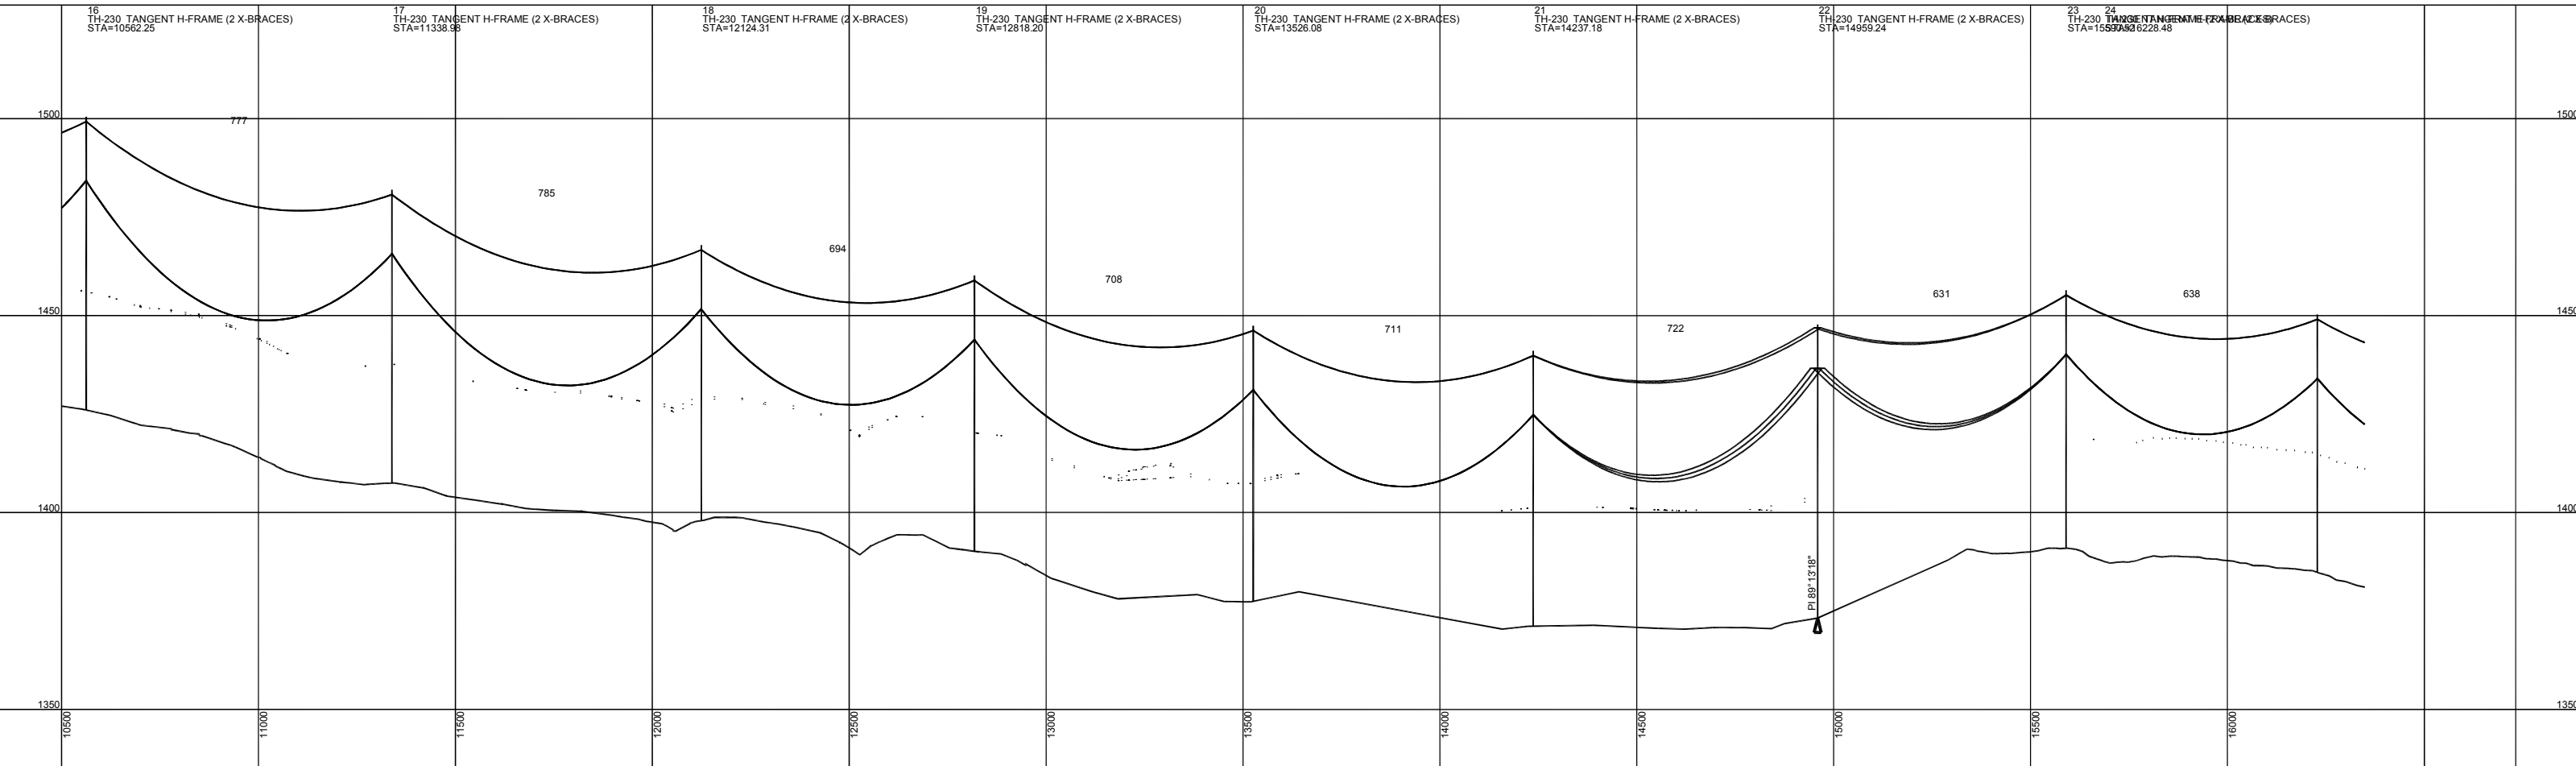


230KV T-LINE FROM PILLSBURY SUB TO COLLECTION SUB


M-POWER, ND



CEG

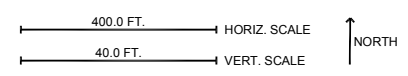

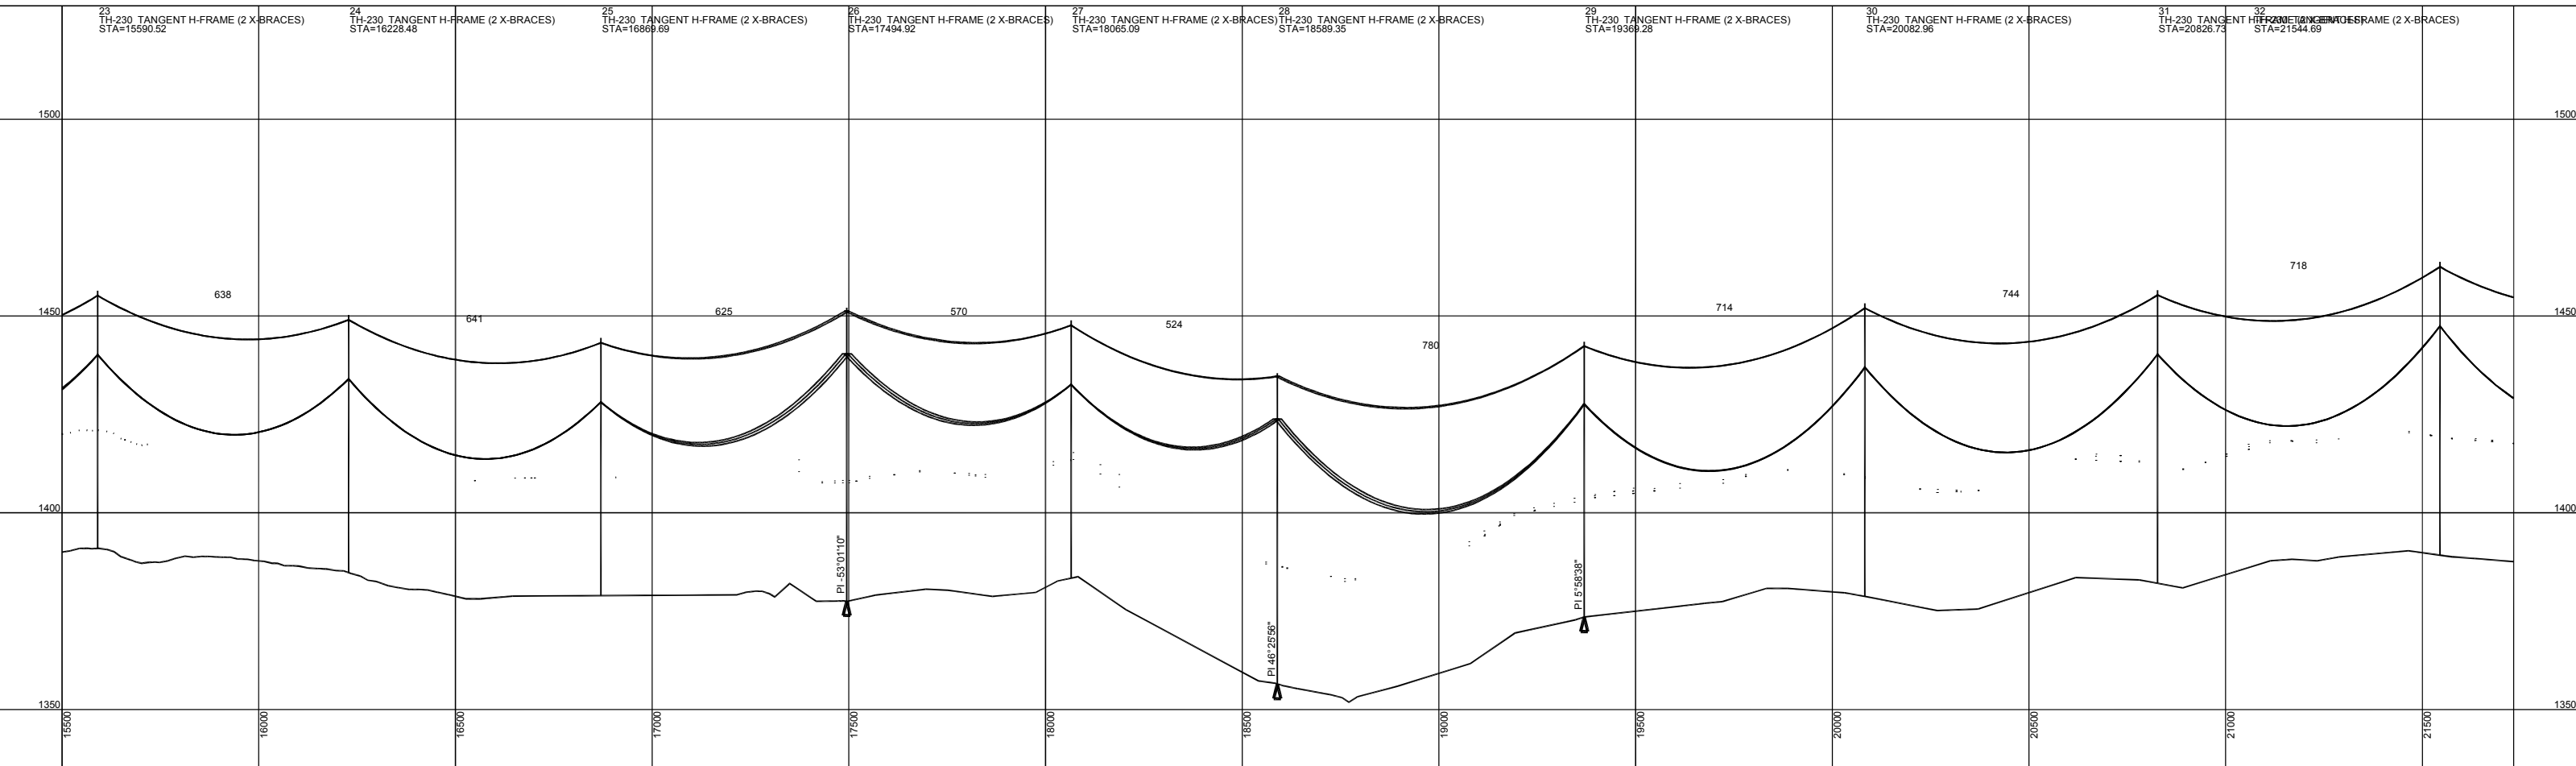



230KV T-LINE FROM PILLSBURY SUB TO COLLECTION SUB

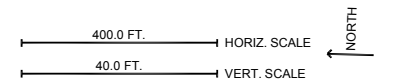

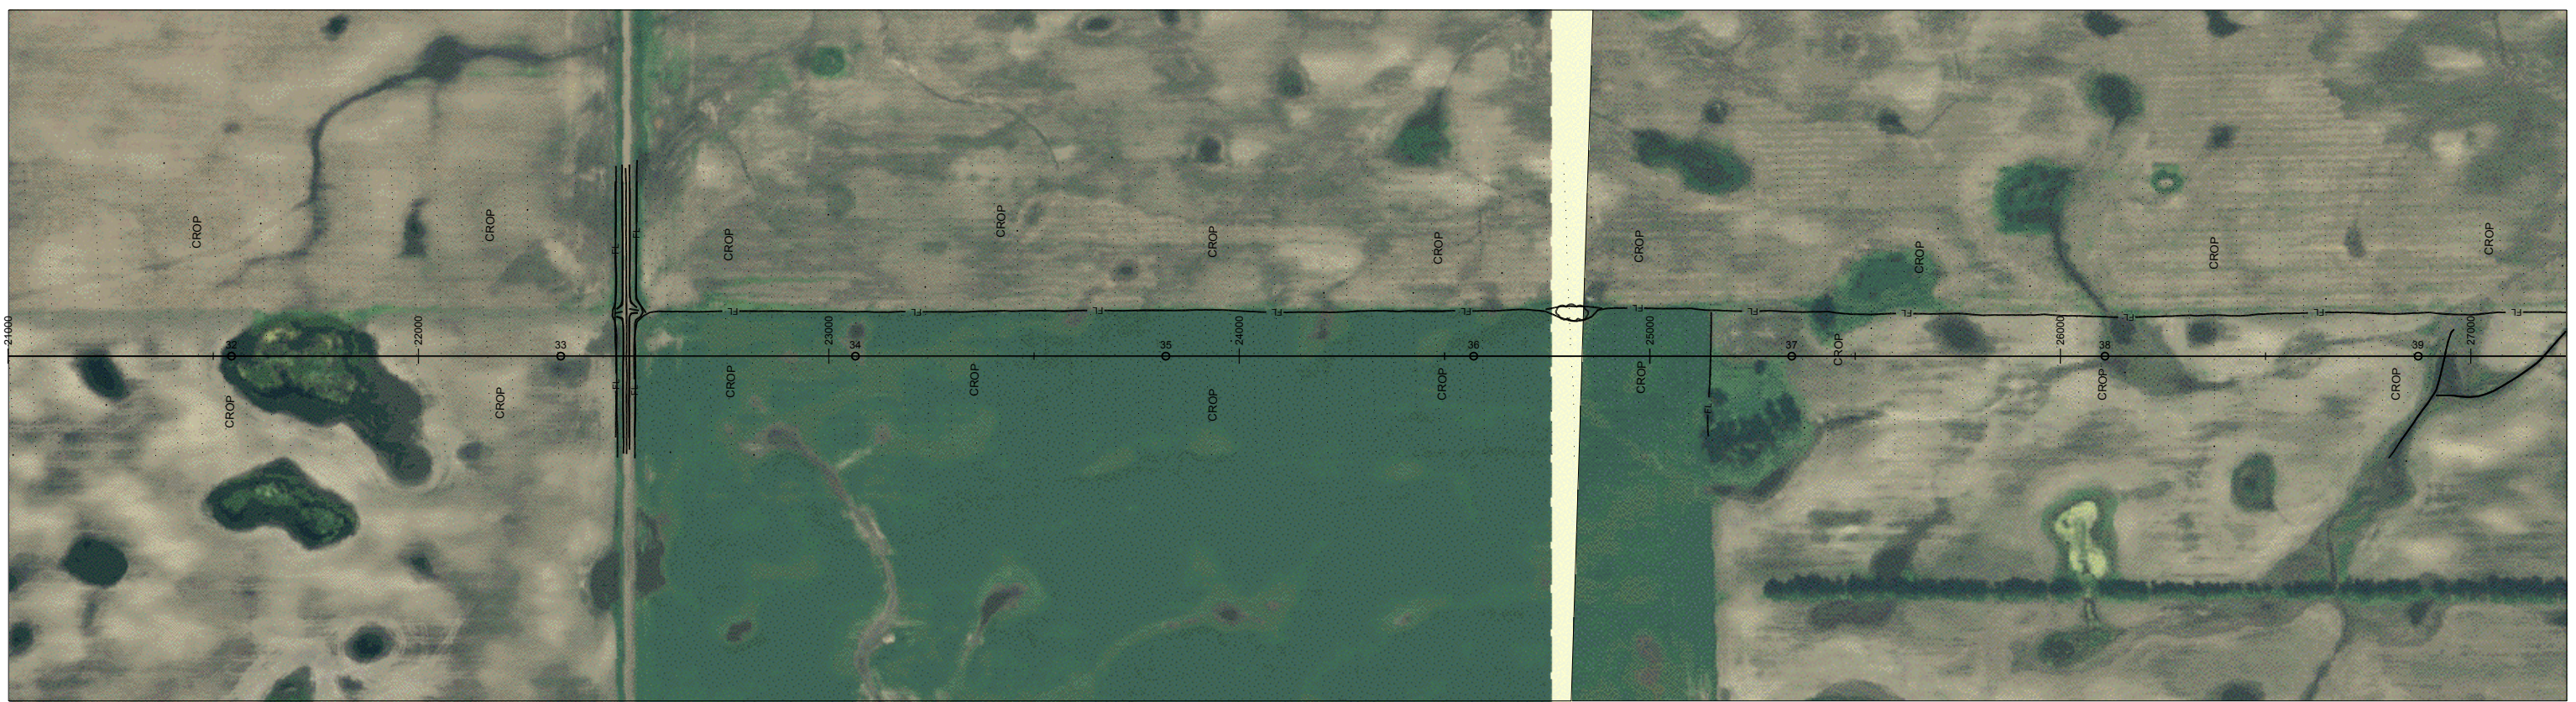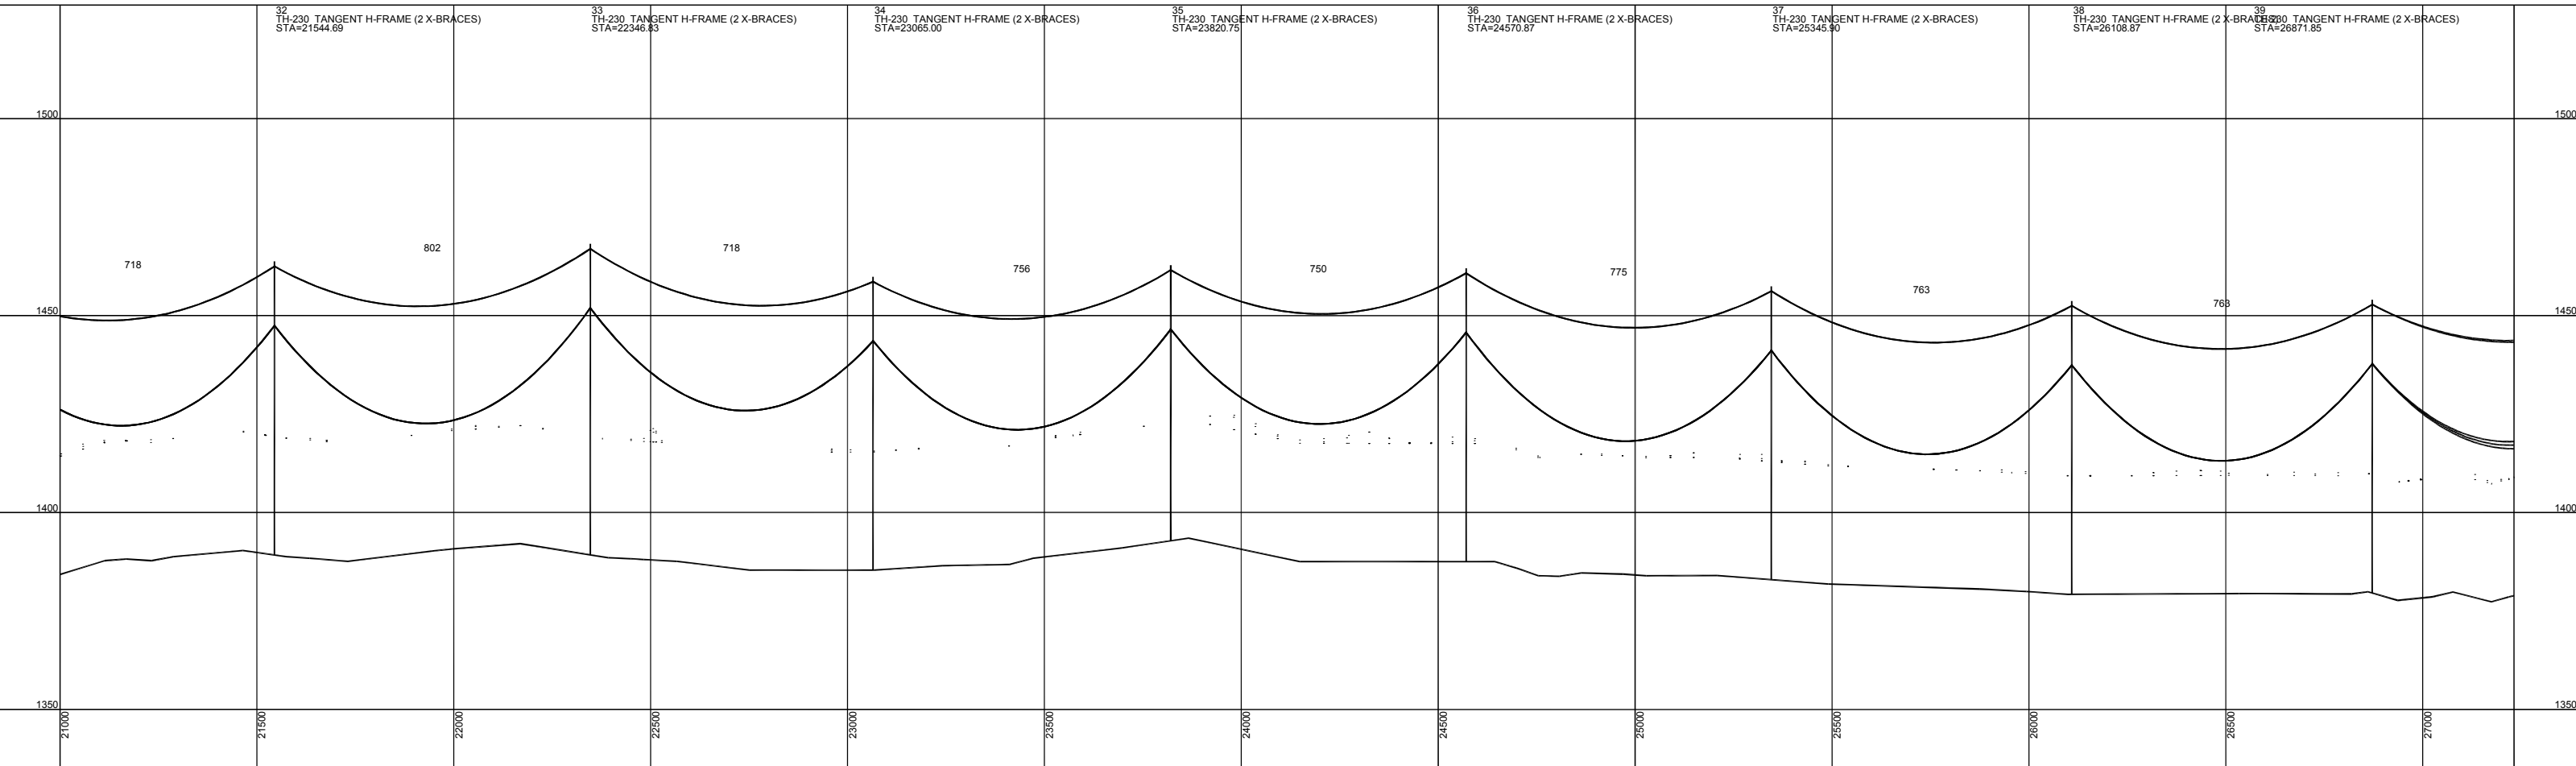

230KV T-LINE FROM PILLSBURRY SUB TO COLLECTION SUB

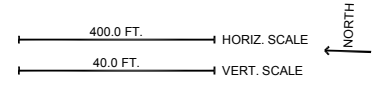



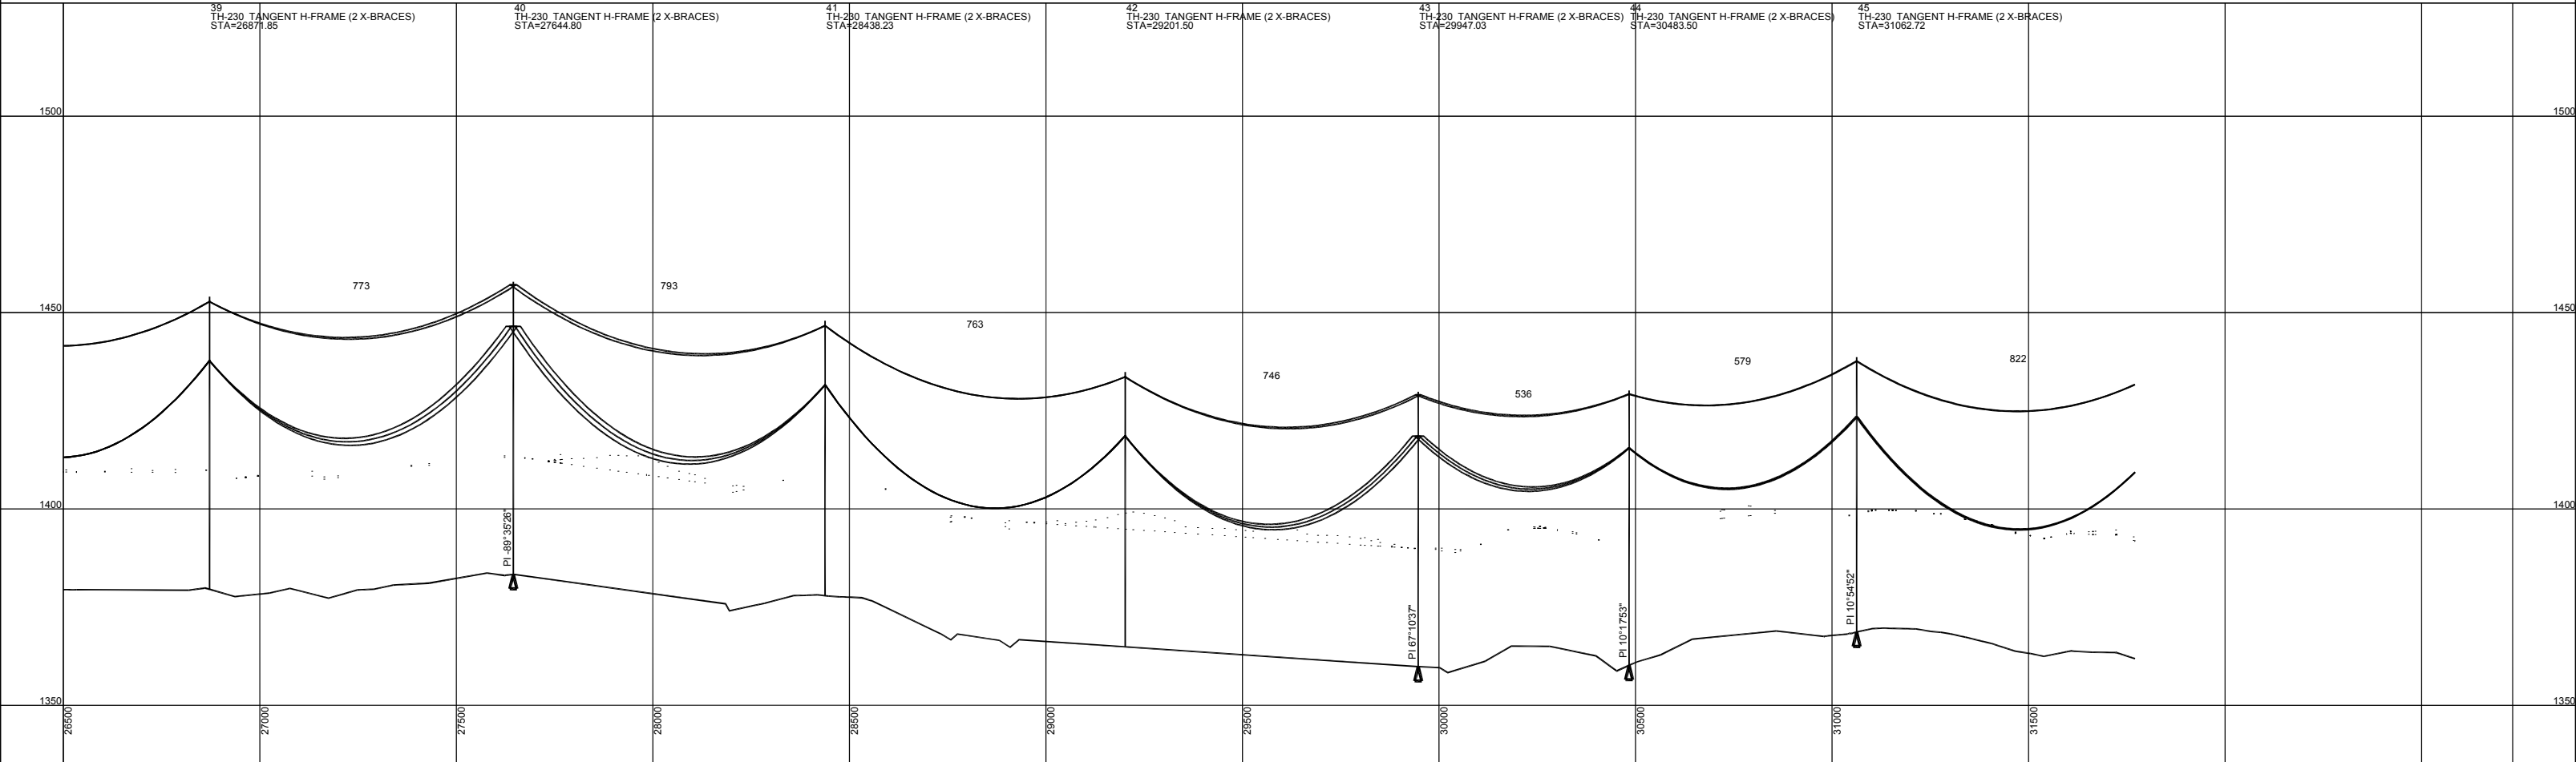


230KV T-LINE FROM PILLSBURY SUB TO COLLECTION SUB


M-POWER, ND



CEG

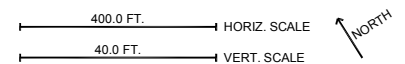

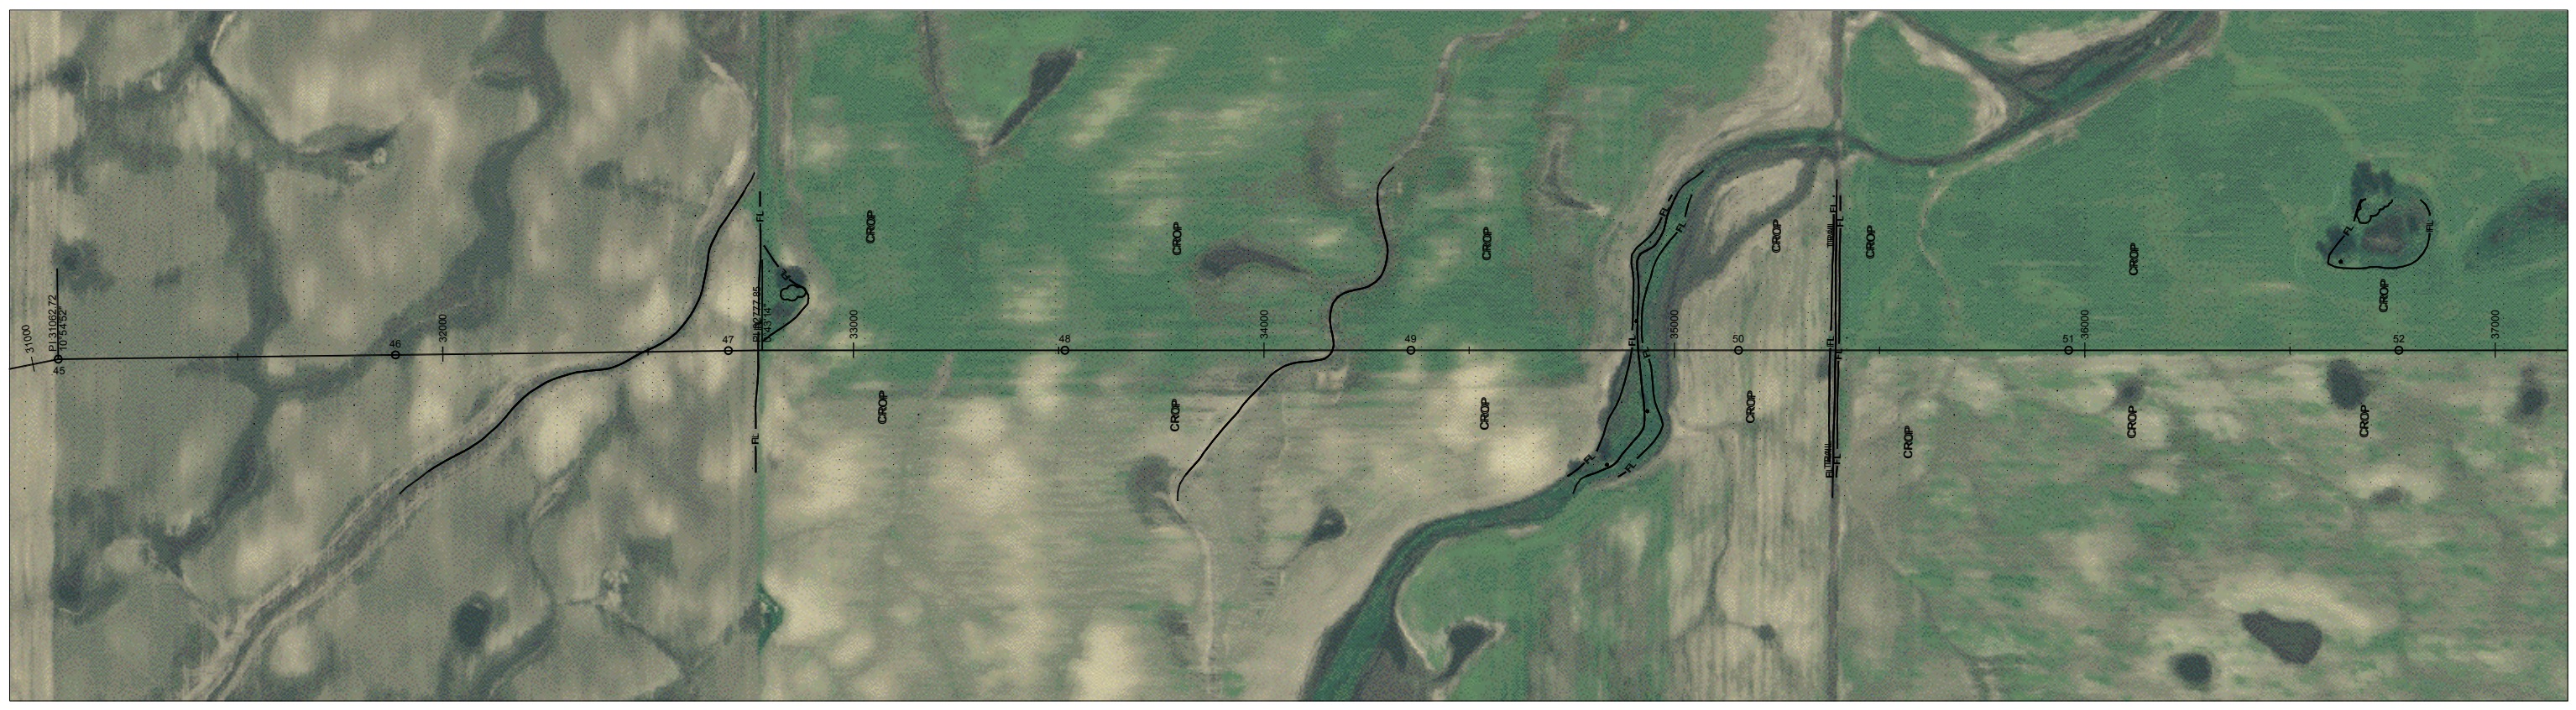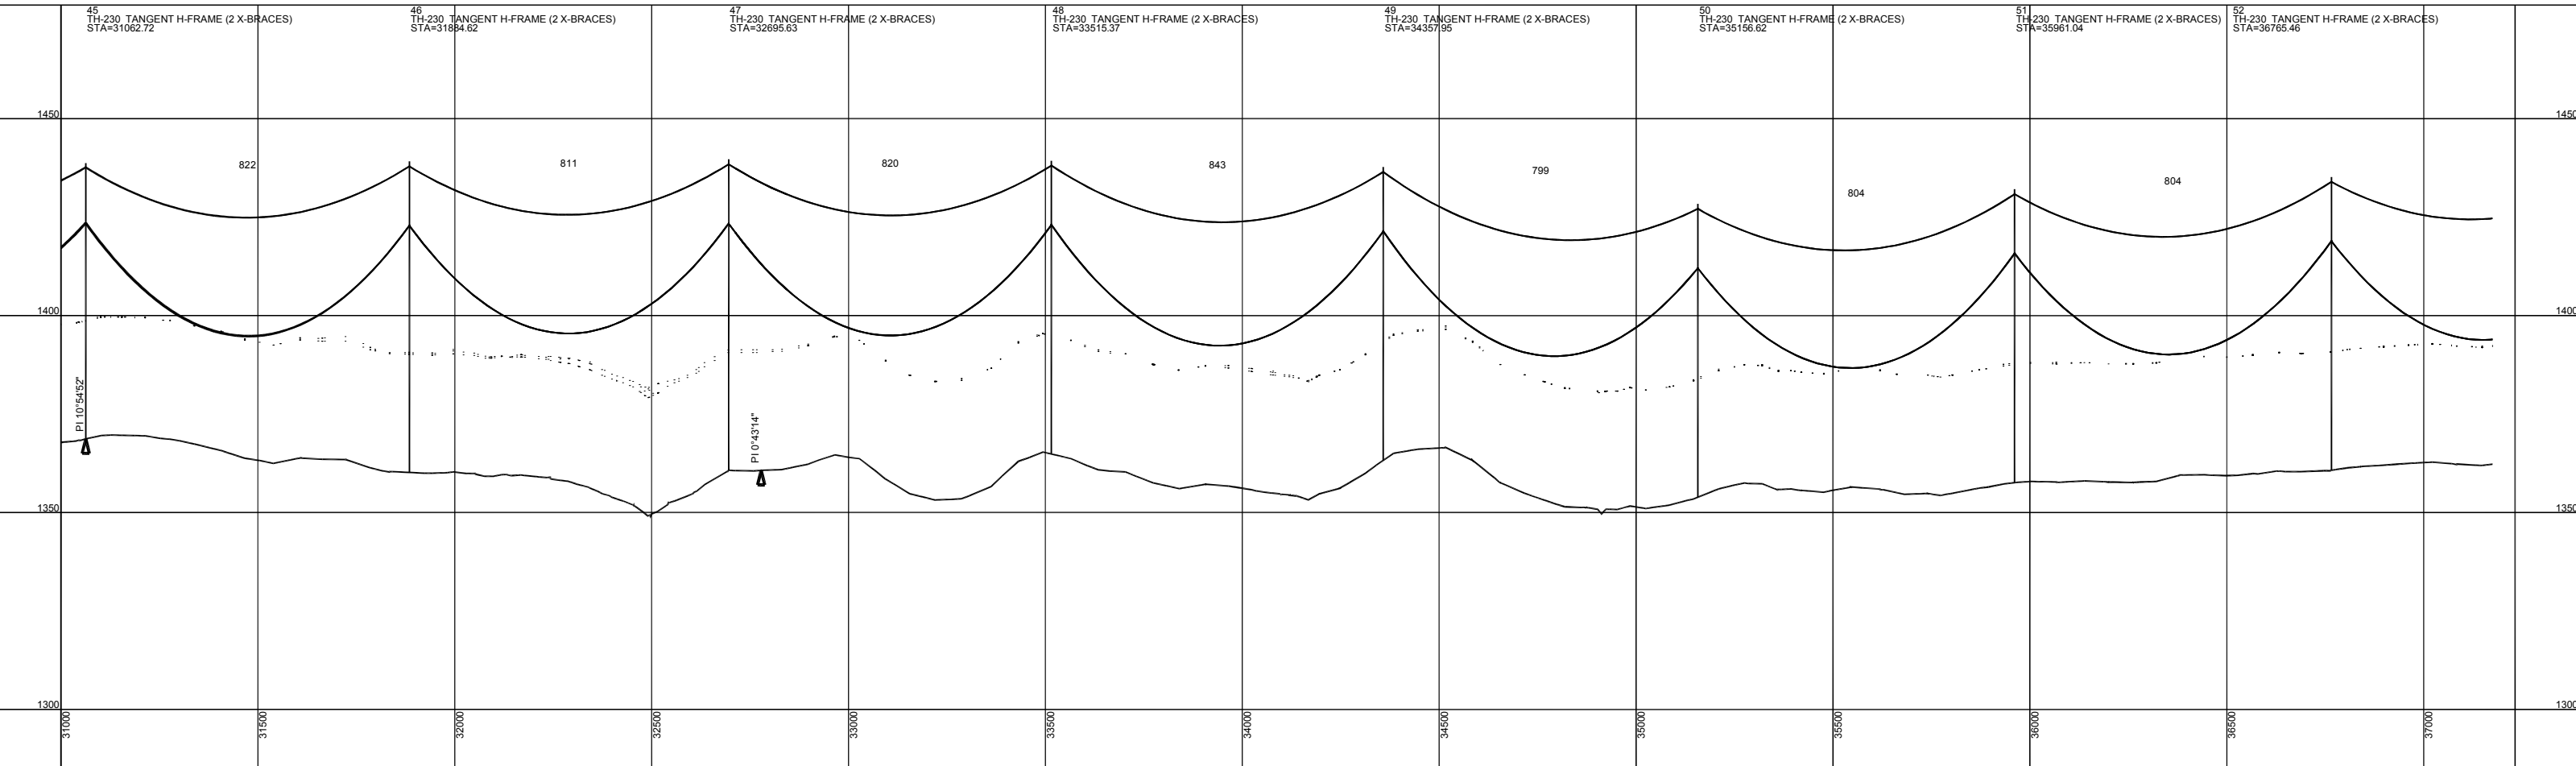



230KV T-LINE FROM PILLSBURY SUB TO COLLECTION SUB

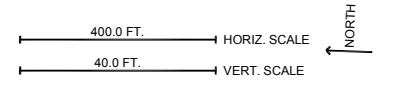

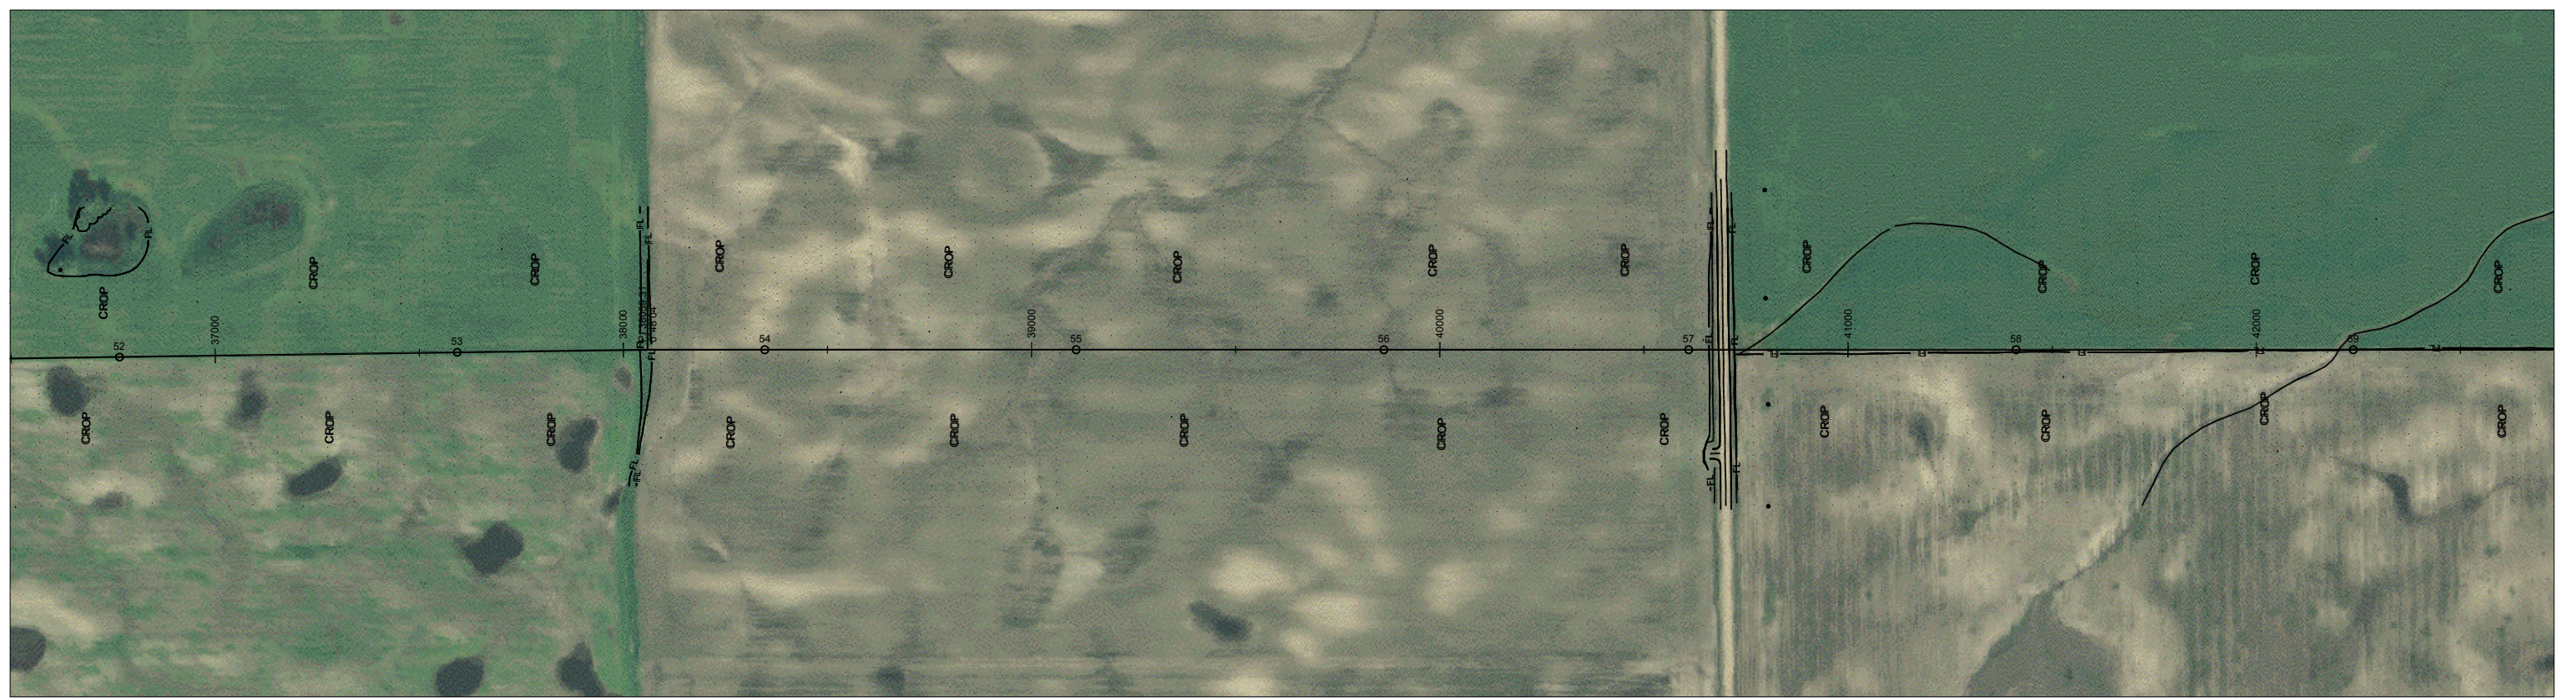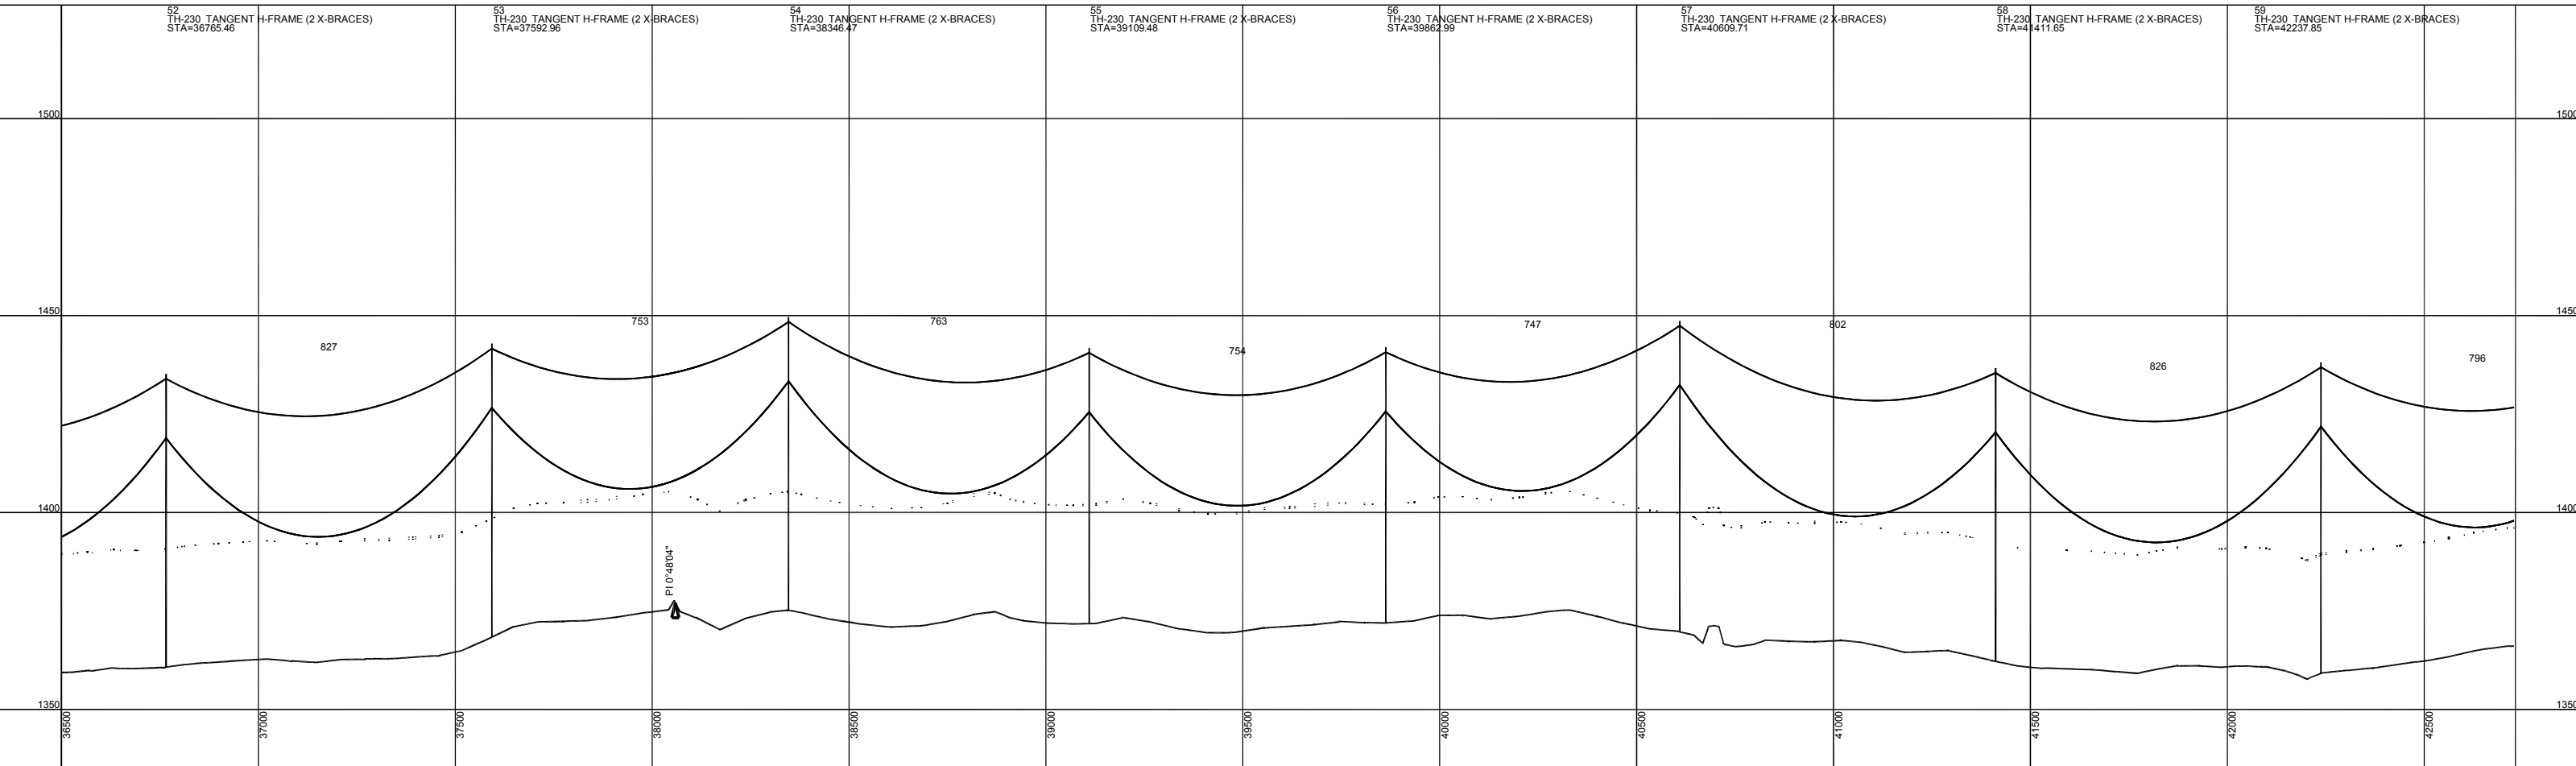

230KV T-LINE FROM PILLSBURY SUB TO COLLECTION SUB

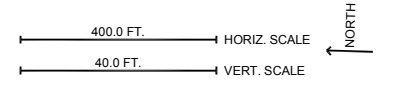



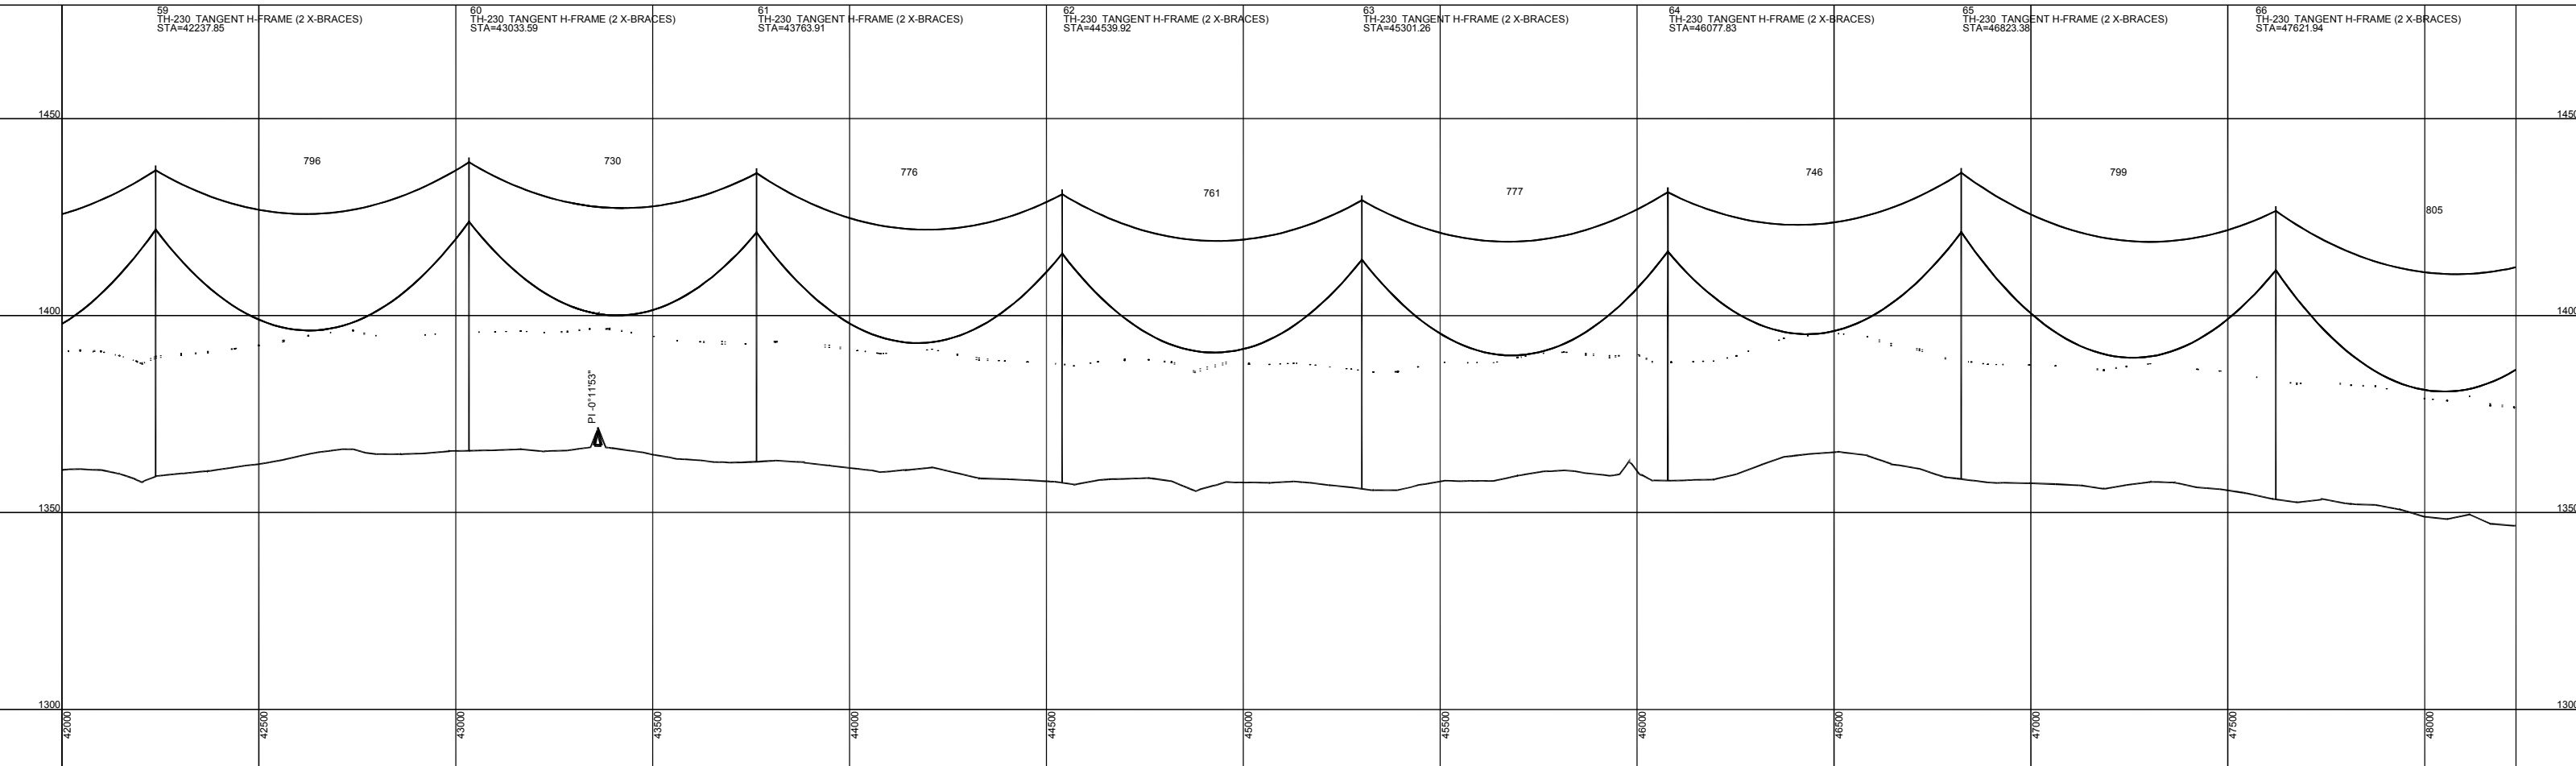


230KV T-LINE FROM PILLSBURY SUB TO COLLECTION SUB

M-POWER, ND

CEG

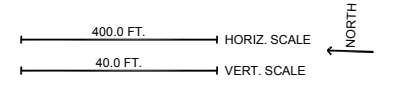


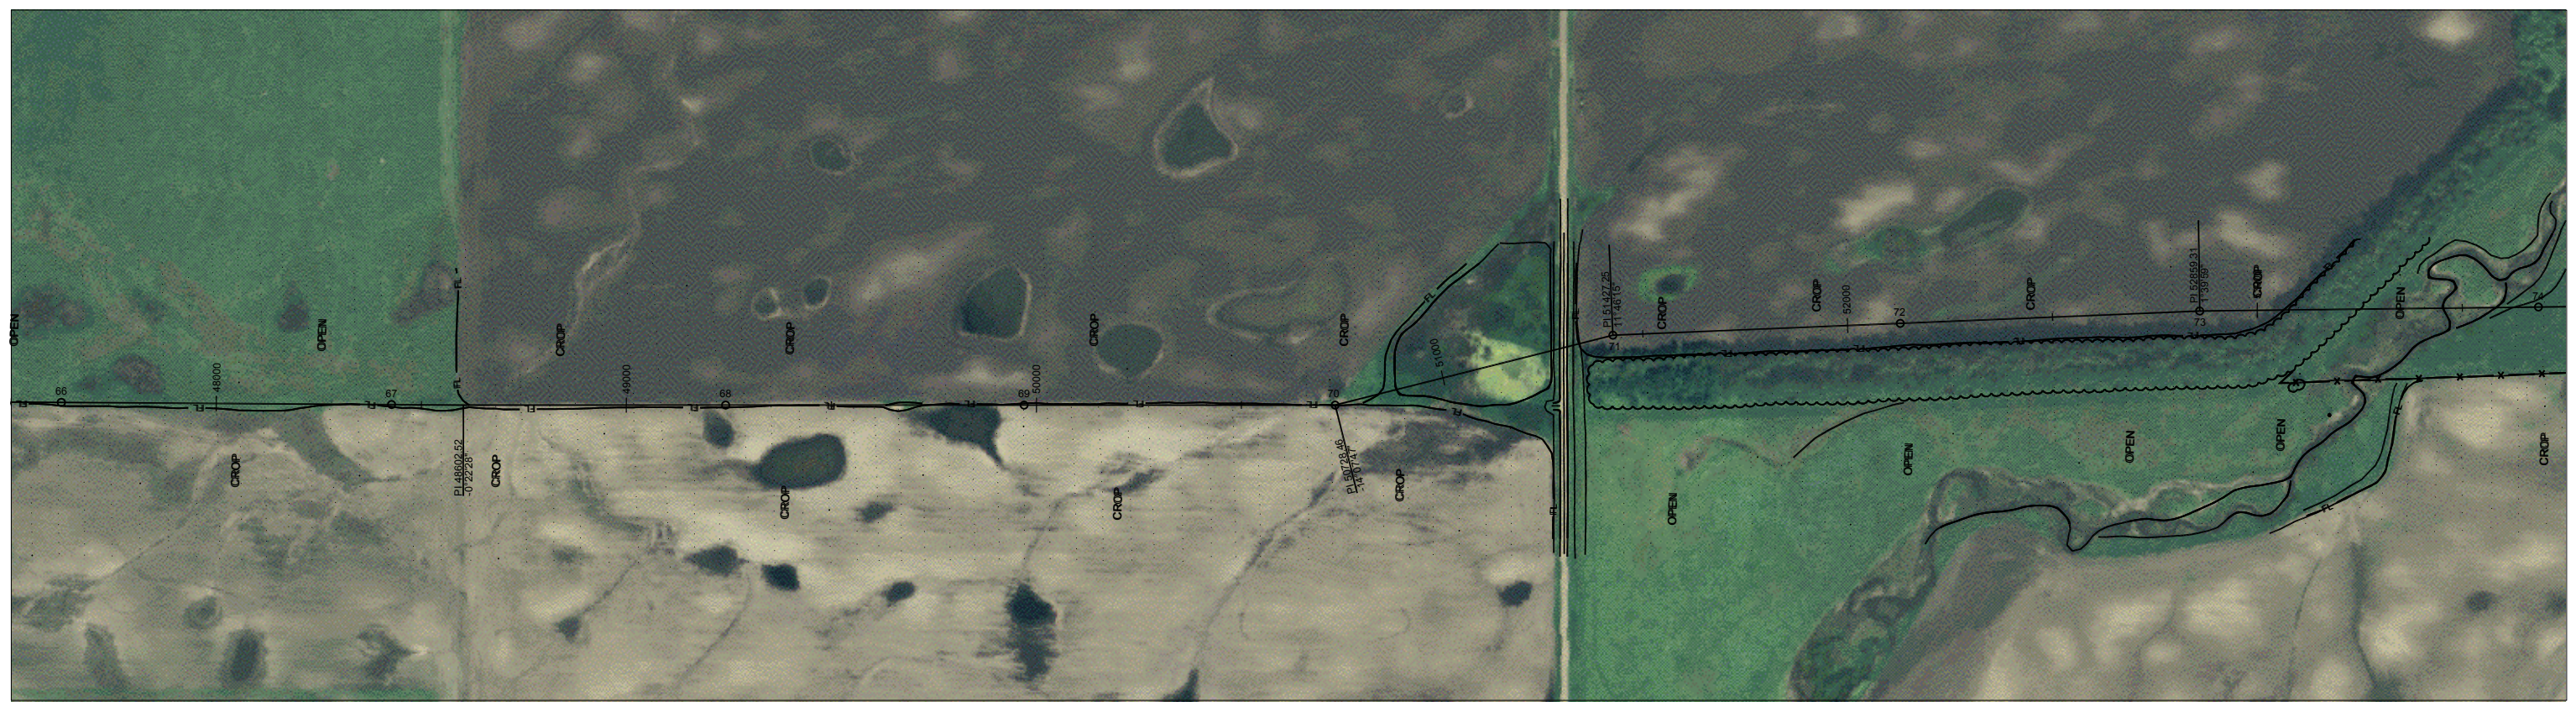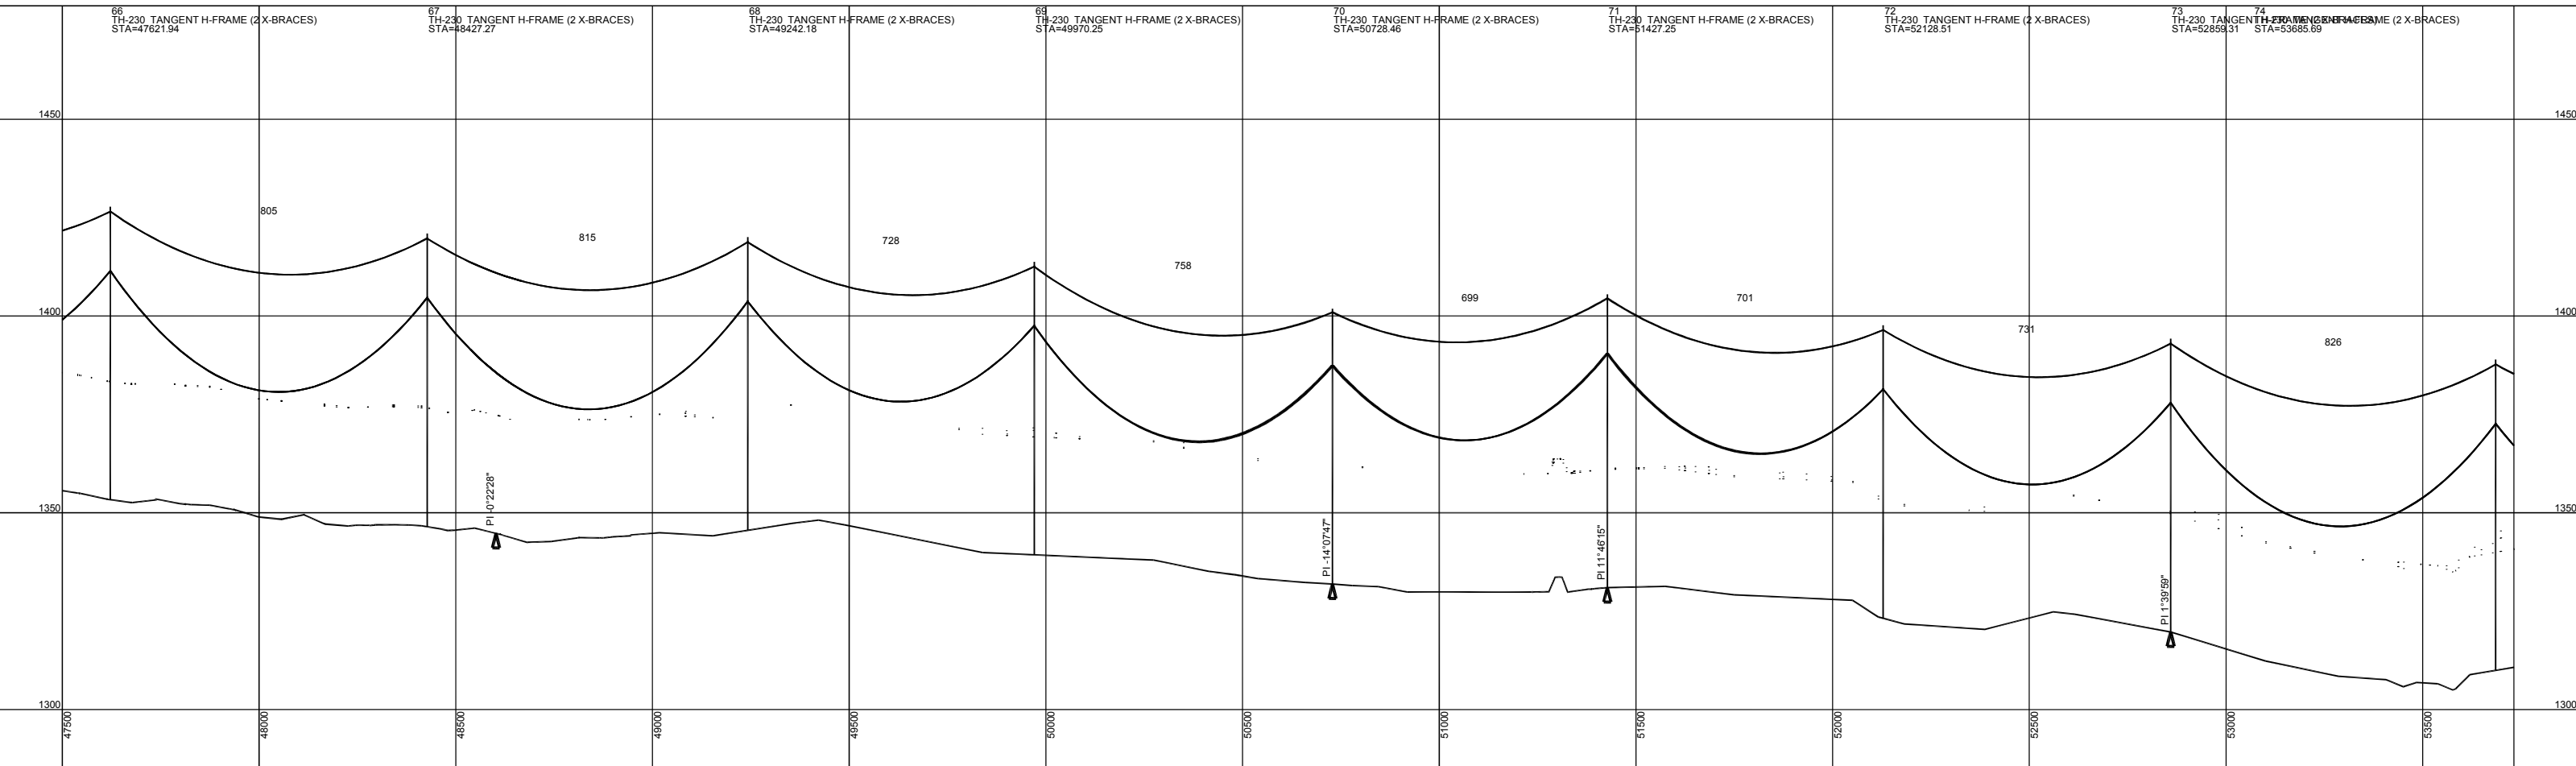


230KV T-LINE FROM PILLSBURY SUB TO COLLECTION SUB

M-POWER, ND

CEG

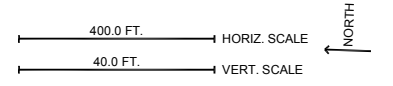


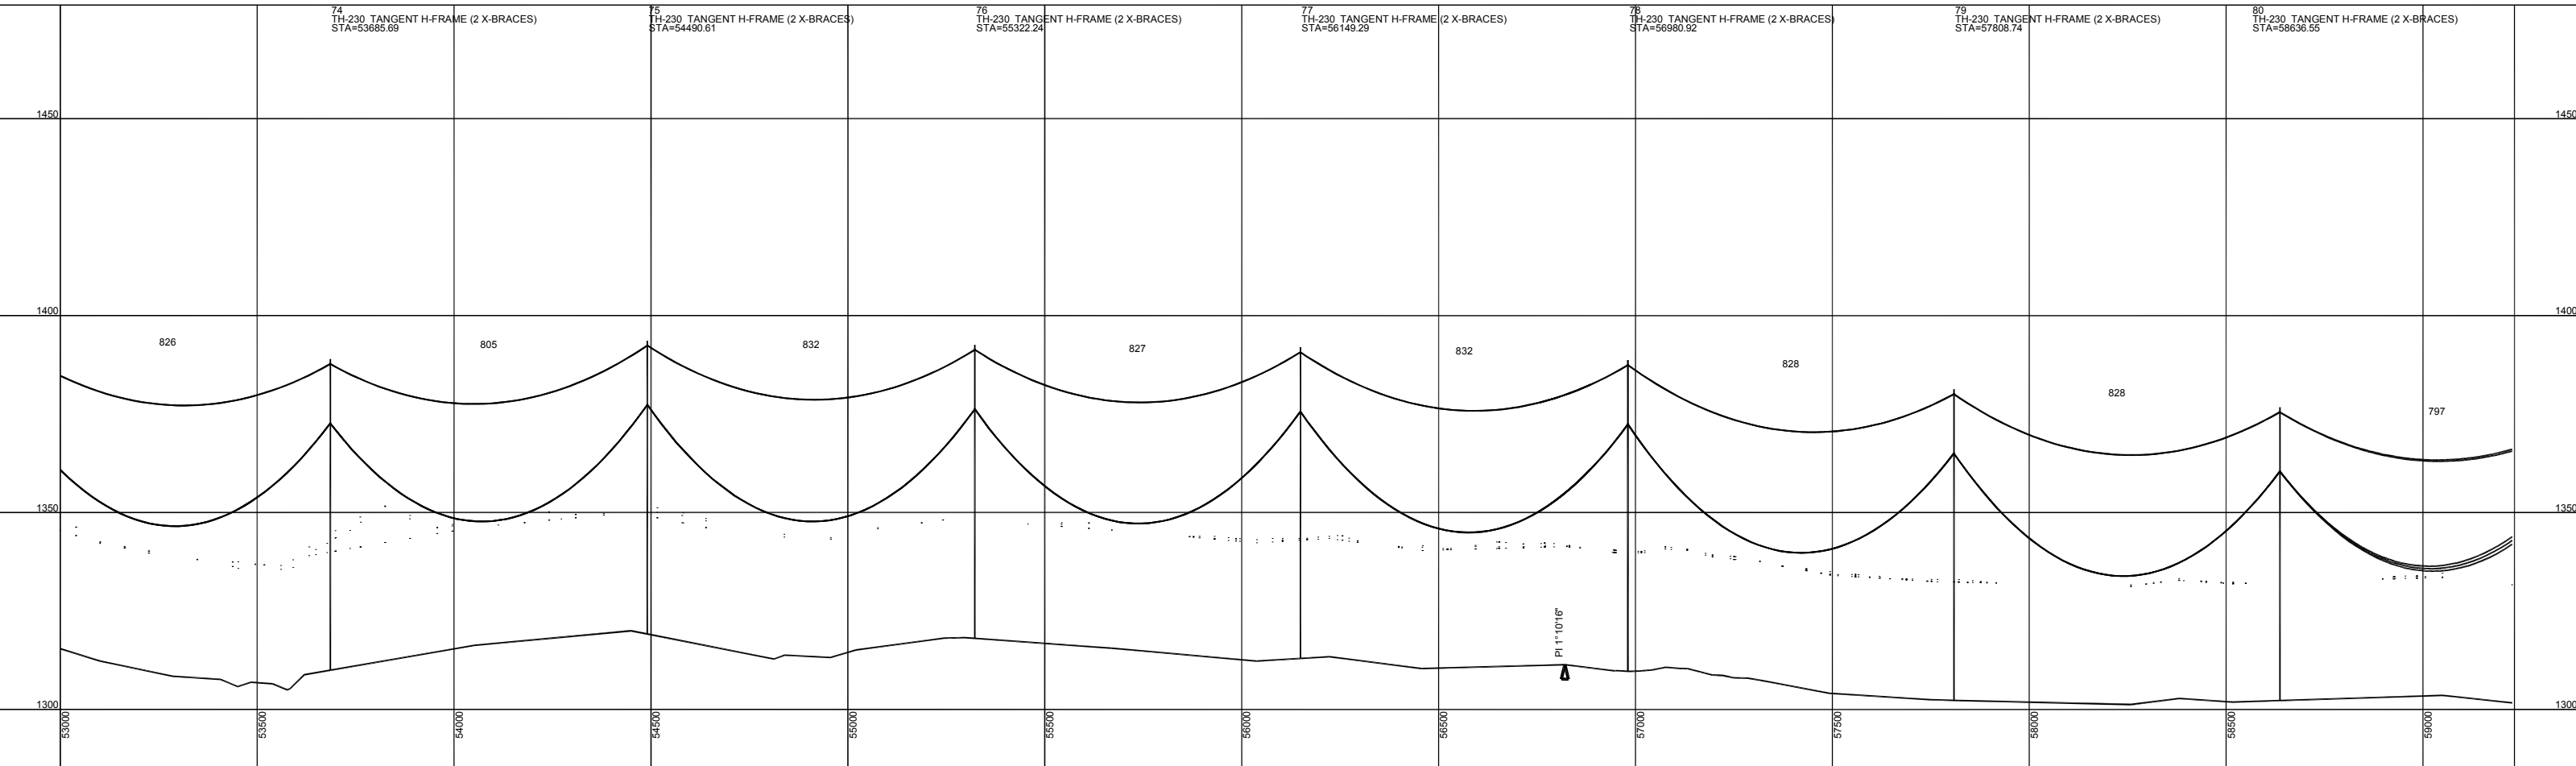

230KV T-LINE FROM PILLSBURY SUB TO COLLECTION SUB

M-POWER, ND

CEG

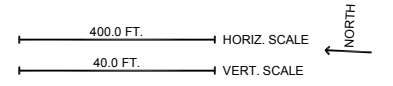

80  
TH-230 TANGENT H-FRAME (2 X-BRACES)  
STA=58636.55

81  
TH-230 TANGENT H-FRAME (2 X-BRACES)  
STA=59433.10

82  
TH-230 TANGENT H-FRAME (2 X-BRACES)  
STA=60120.51

83  
TH-230 TANGENT H-FRAME (2 X-BRACES)  
STA=60799.55



84  
TH-230 TANGENT H-FRAME (2 X-BRACES)  
STA=61460.90

85  
TH-230 TANGENT H-FRAME (2 X-BRACES)  
STA=61888.13

86  
TH-230 TANGENT H-FRAME (2 X-BRACES)  
STA=62463.88

87  
TH-230 TANGENT H-FRAME (2 X-BRACES)  
STA=62647.99


88  
TH-230 TANGENT H-FRAME (2 X-BRACES)  
STA=62882.92

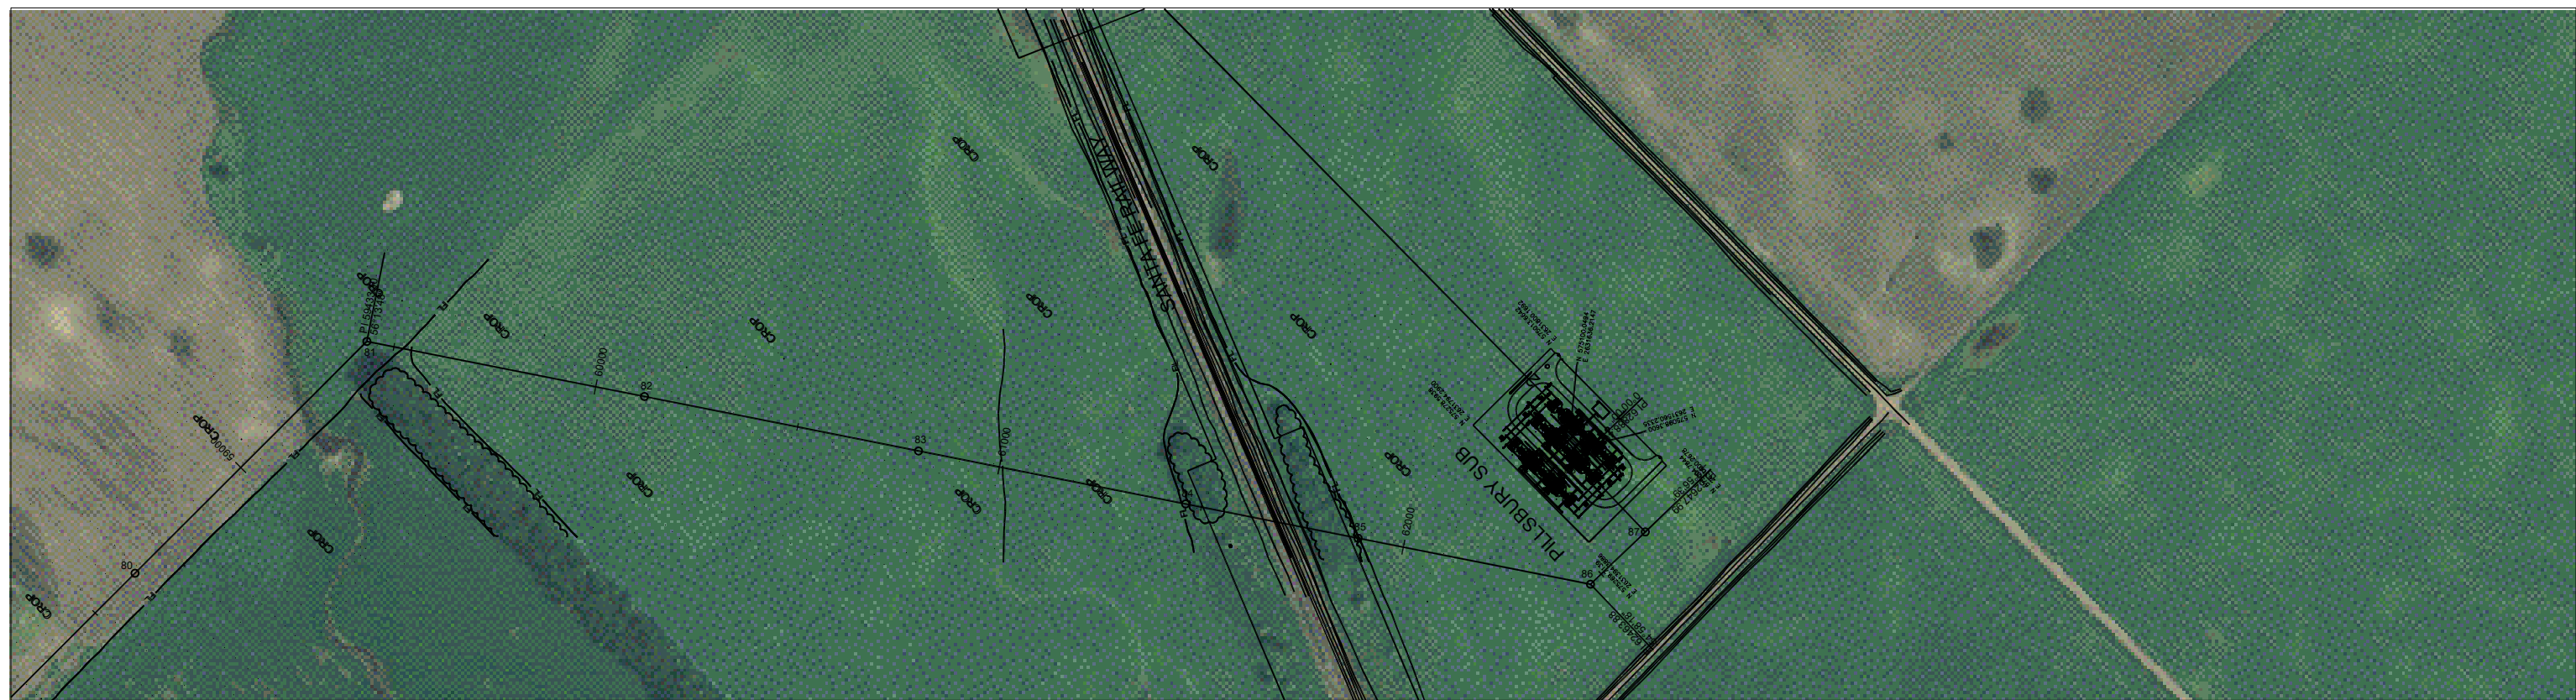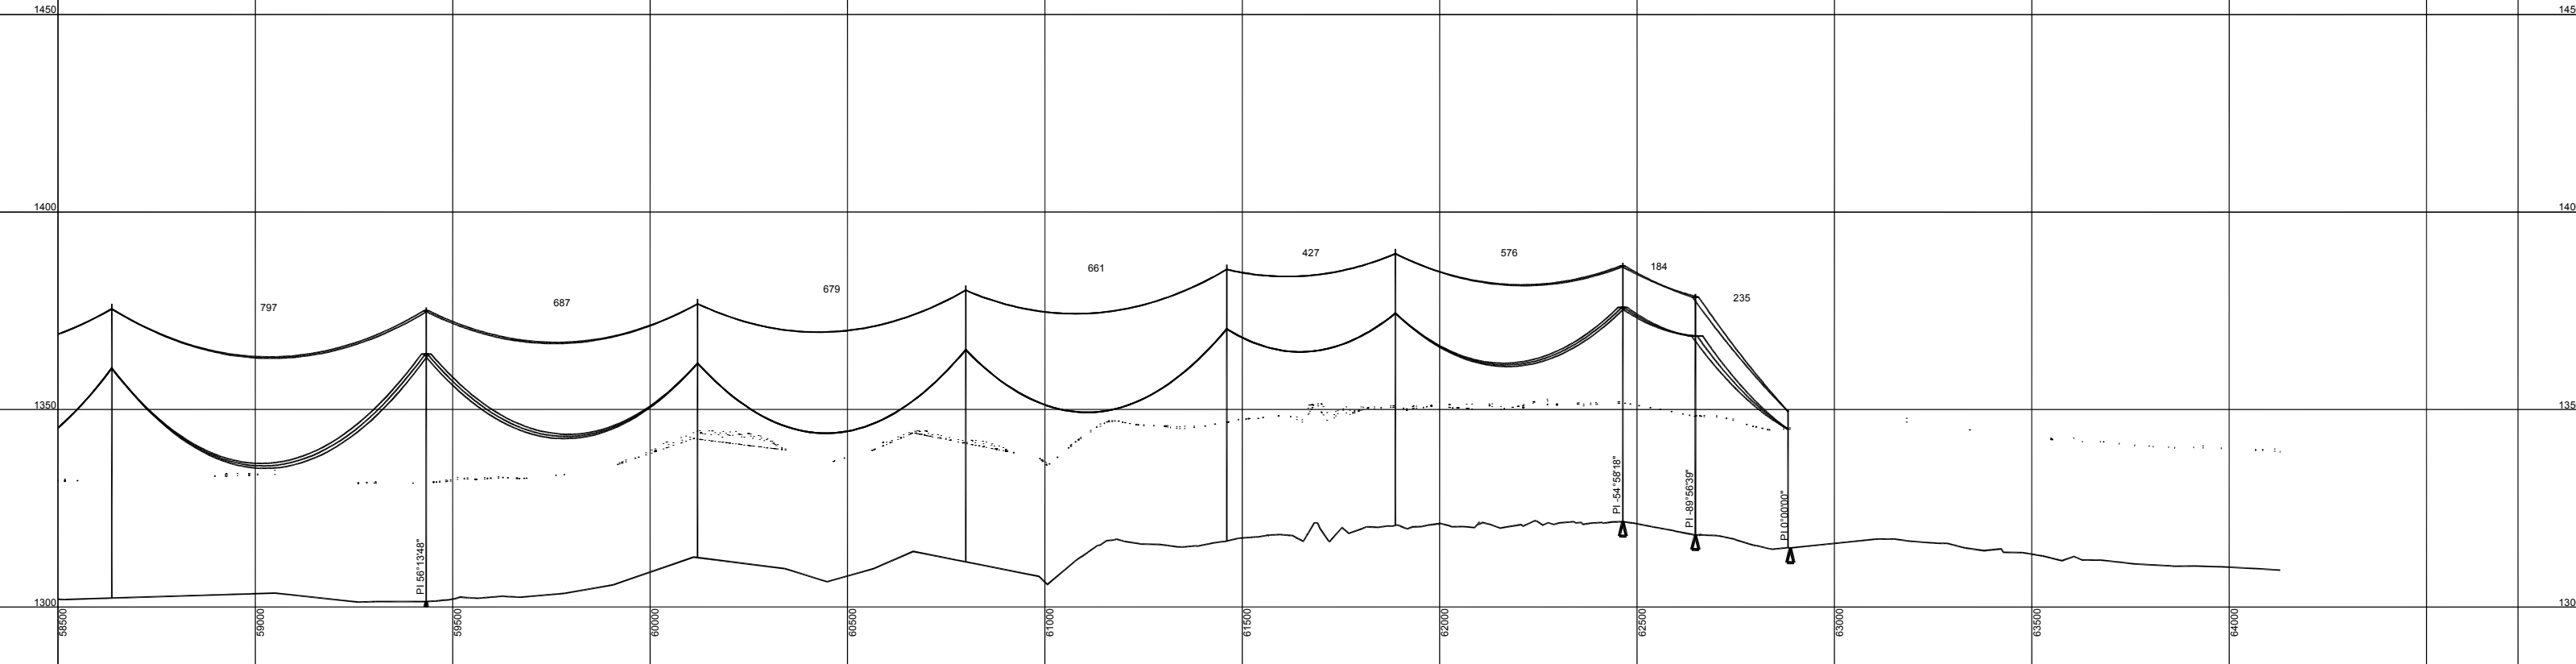


230KV T-LINE FROM PILLSBURY SUB TO COLLECTION SUB

M-POWER, ND

CEG

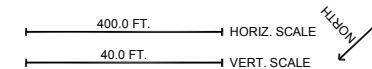

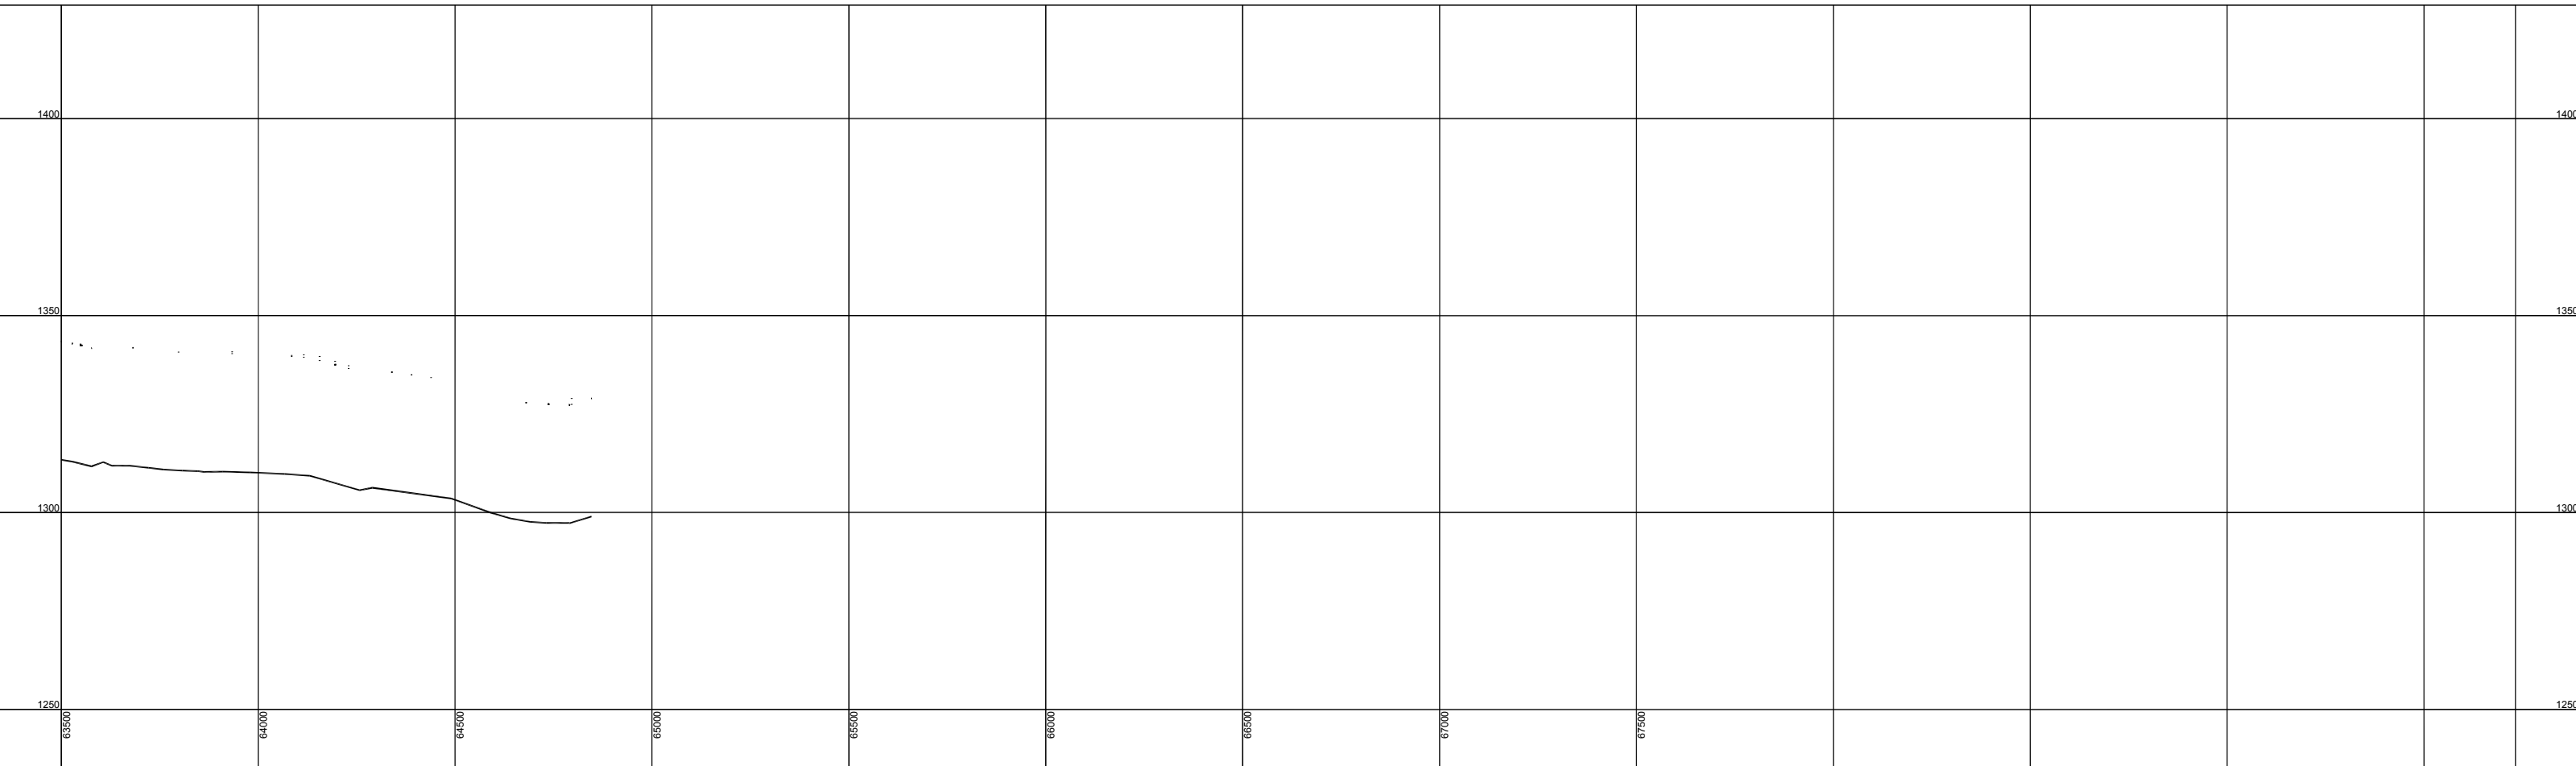

230KV T-LINE FROM PILLSBURY SUB TO COLLECTION SUB

M-POWER, ND

CEG

