


Slope Report Rev25-Post-Mine-topo 7/14/2025
 Number of 3DFaces analyzed> 85562



Zone	Range	Horizontal Surface Area S.F.	Acres	% of Total
1		30367890.63	697.15	54.70
2	3.00%	21124375.00	484.95	38.05
3	6.00%	3482421.88	79.95	6.27
4	9.00%	347031.25	7.97	0.63
5	12.00%	110781.25	2.54	0.20
6	15.00%	87500.00	2.01	0.16
Total HZ Surface Area>		55520000.00	1274.56	
Average Slope:		2.93%		


Slope Report Rev21-Nw-Sec-30-pmt 7/14/2025
 Number of 3DFaces analyzed> 30227

Zone	Range	Horizontal Surface Area S.F.	Acres	% of Total
1		2015039.06	46.26	28.75
2	3.00%	2725234.37	62.56	38.89
3	6.00%	1088515.63	24.99	15.53
4	9.00%	1110468.75	25.49	15.85
5	12.00%	54804.69	1.26	0.78
6	15.00%	13750.00	0.32	0.20
Total HZ Surface Area>		7007812.50	160.88	
Average Slope:		4.87%		

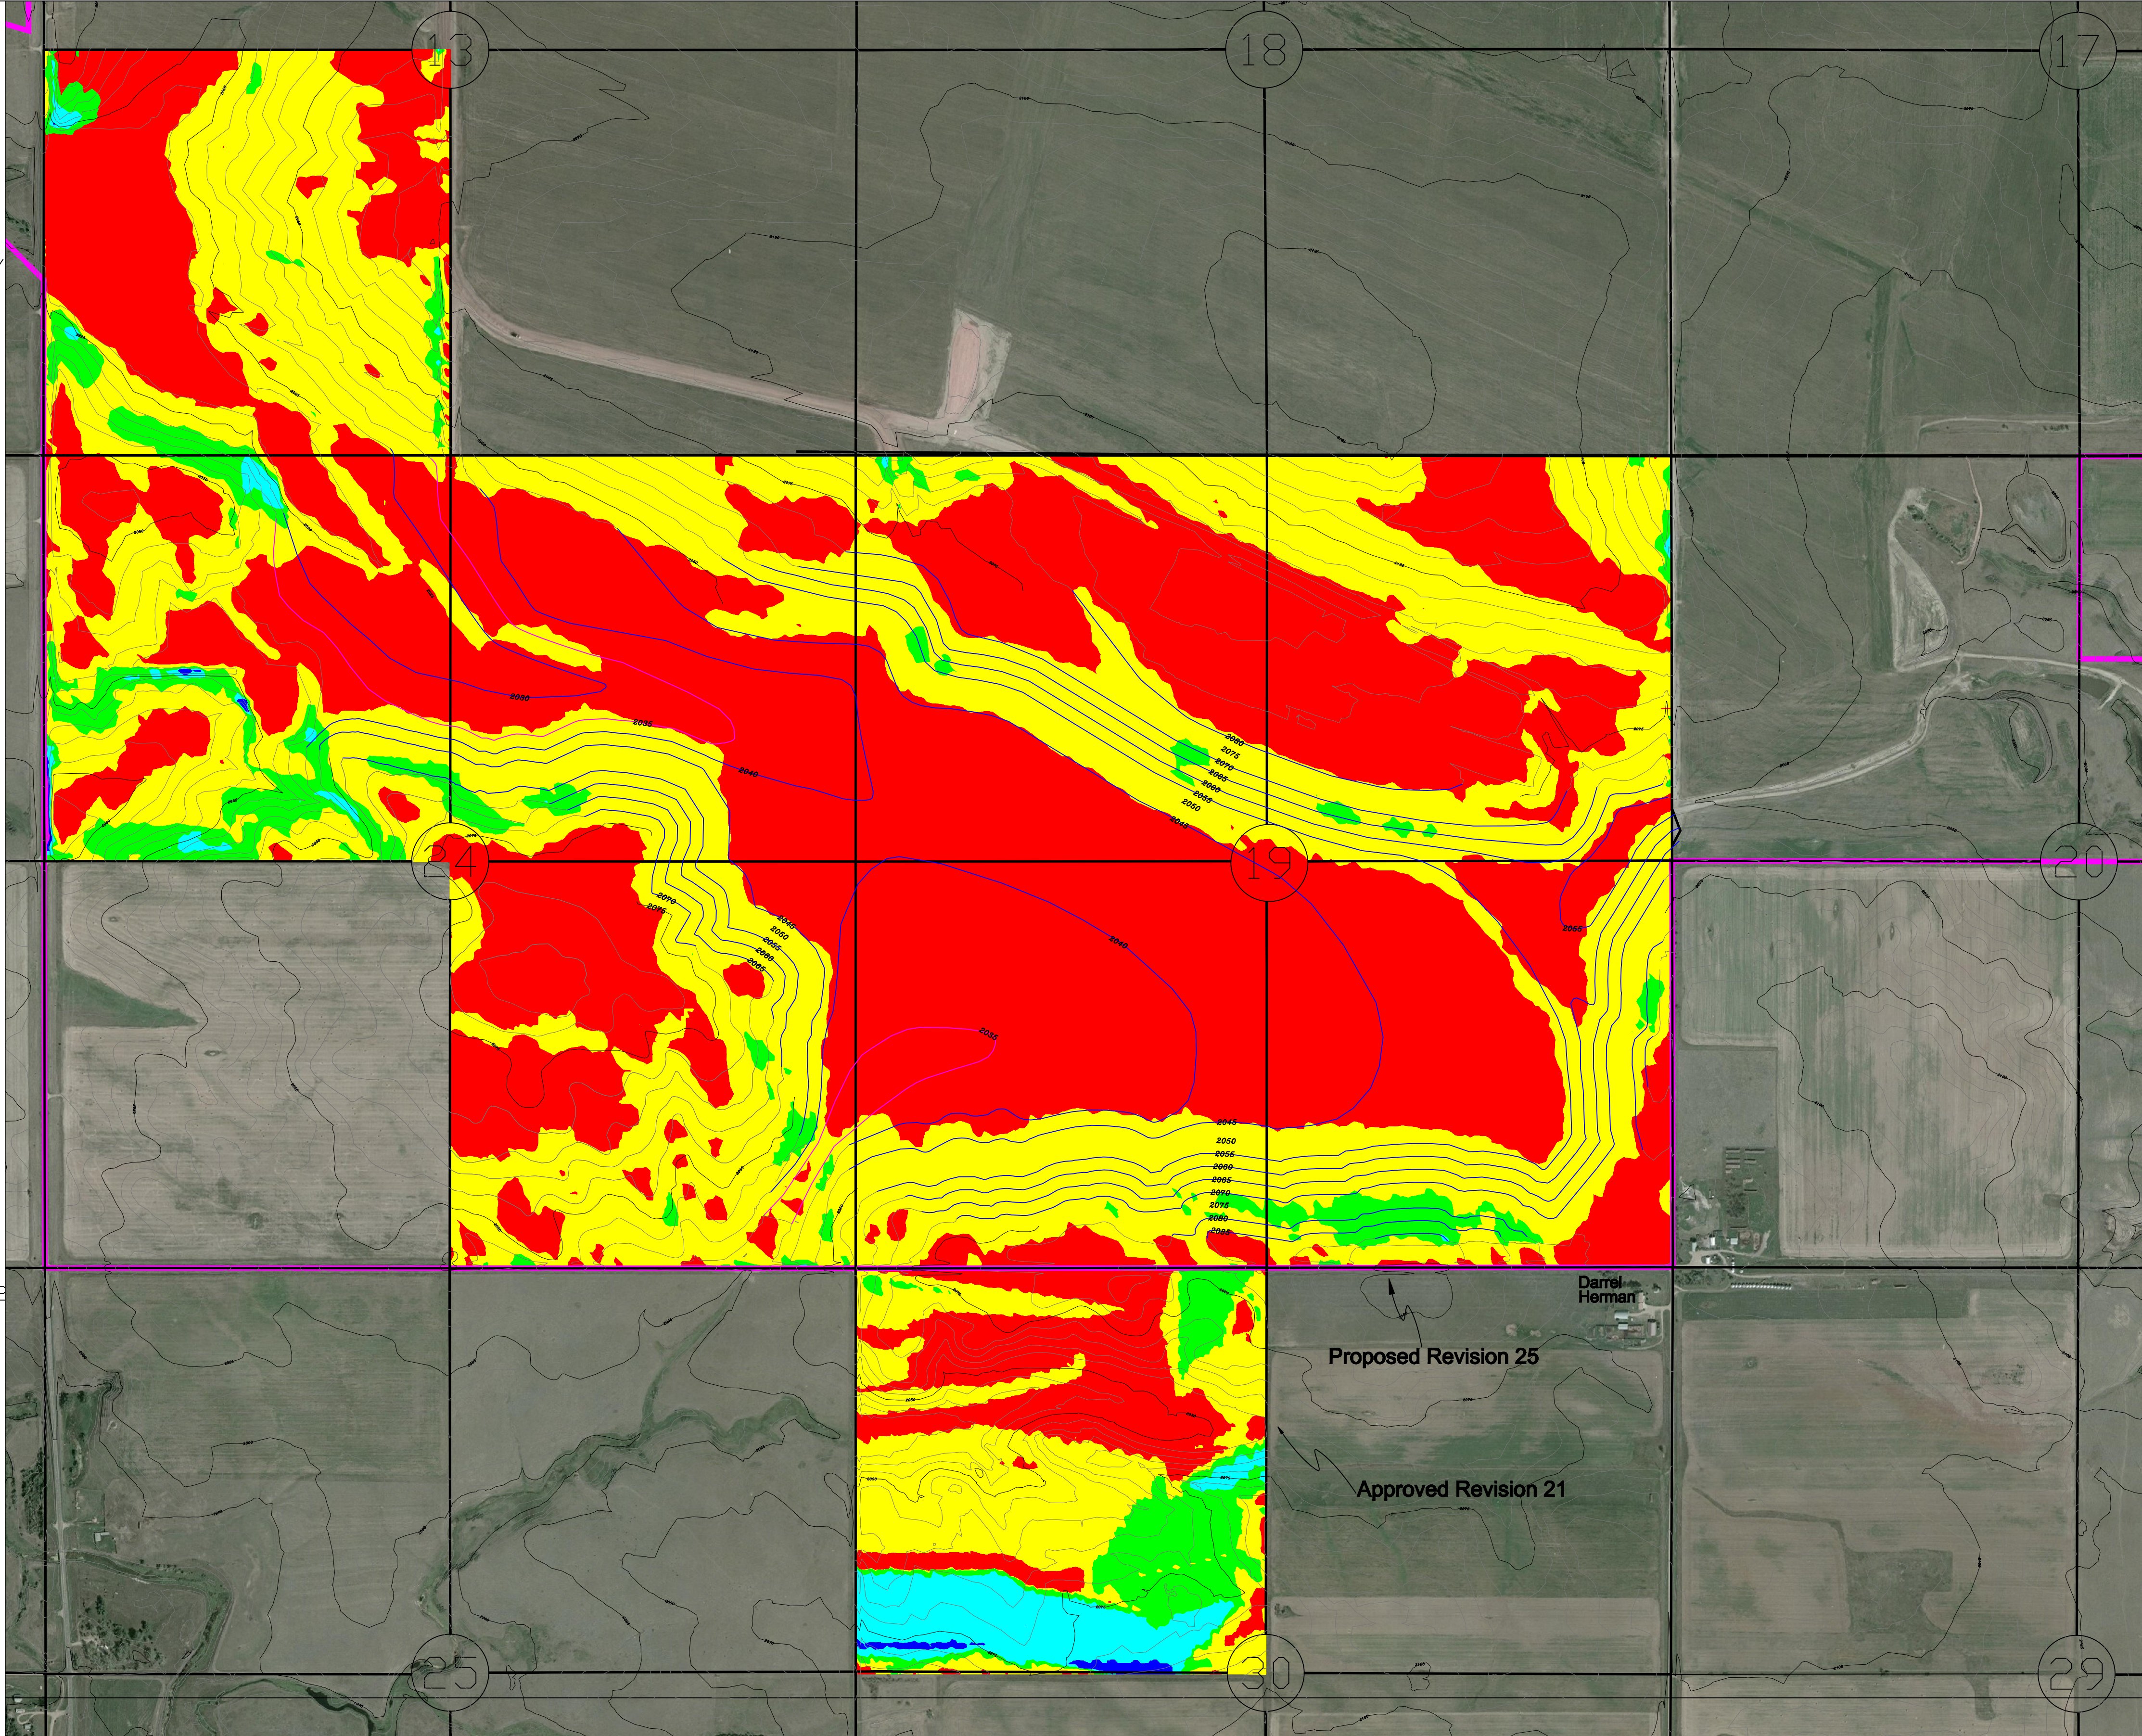

Legend

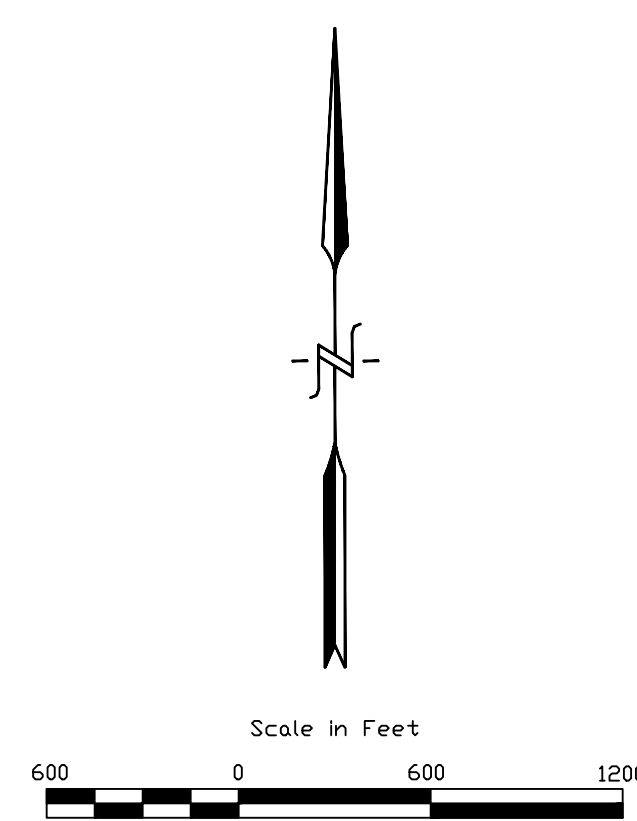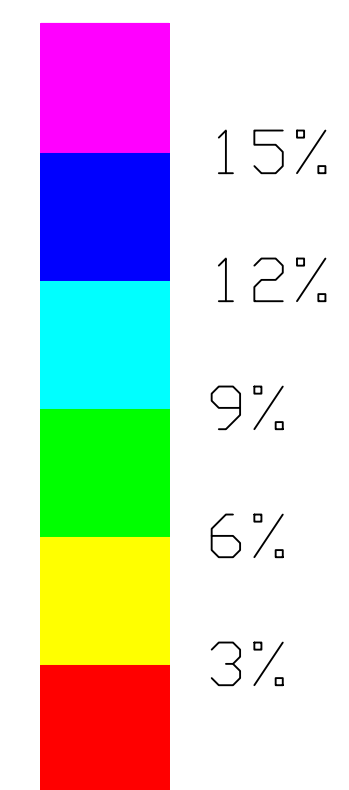

MINE: Beulah, ND		DATE		NAME
AREA: KRSB-8802		DRAWN BY:		
 Dakota Westmoreland Beulah Mine		CHECKED BY:		
		SURVEYED BY:		
Date	Name	Revised		