


Proposed Turbine Layout

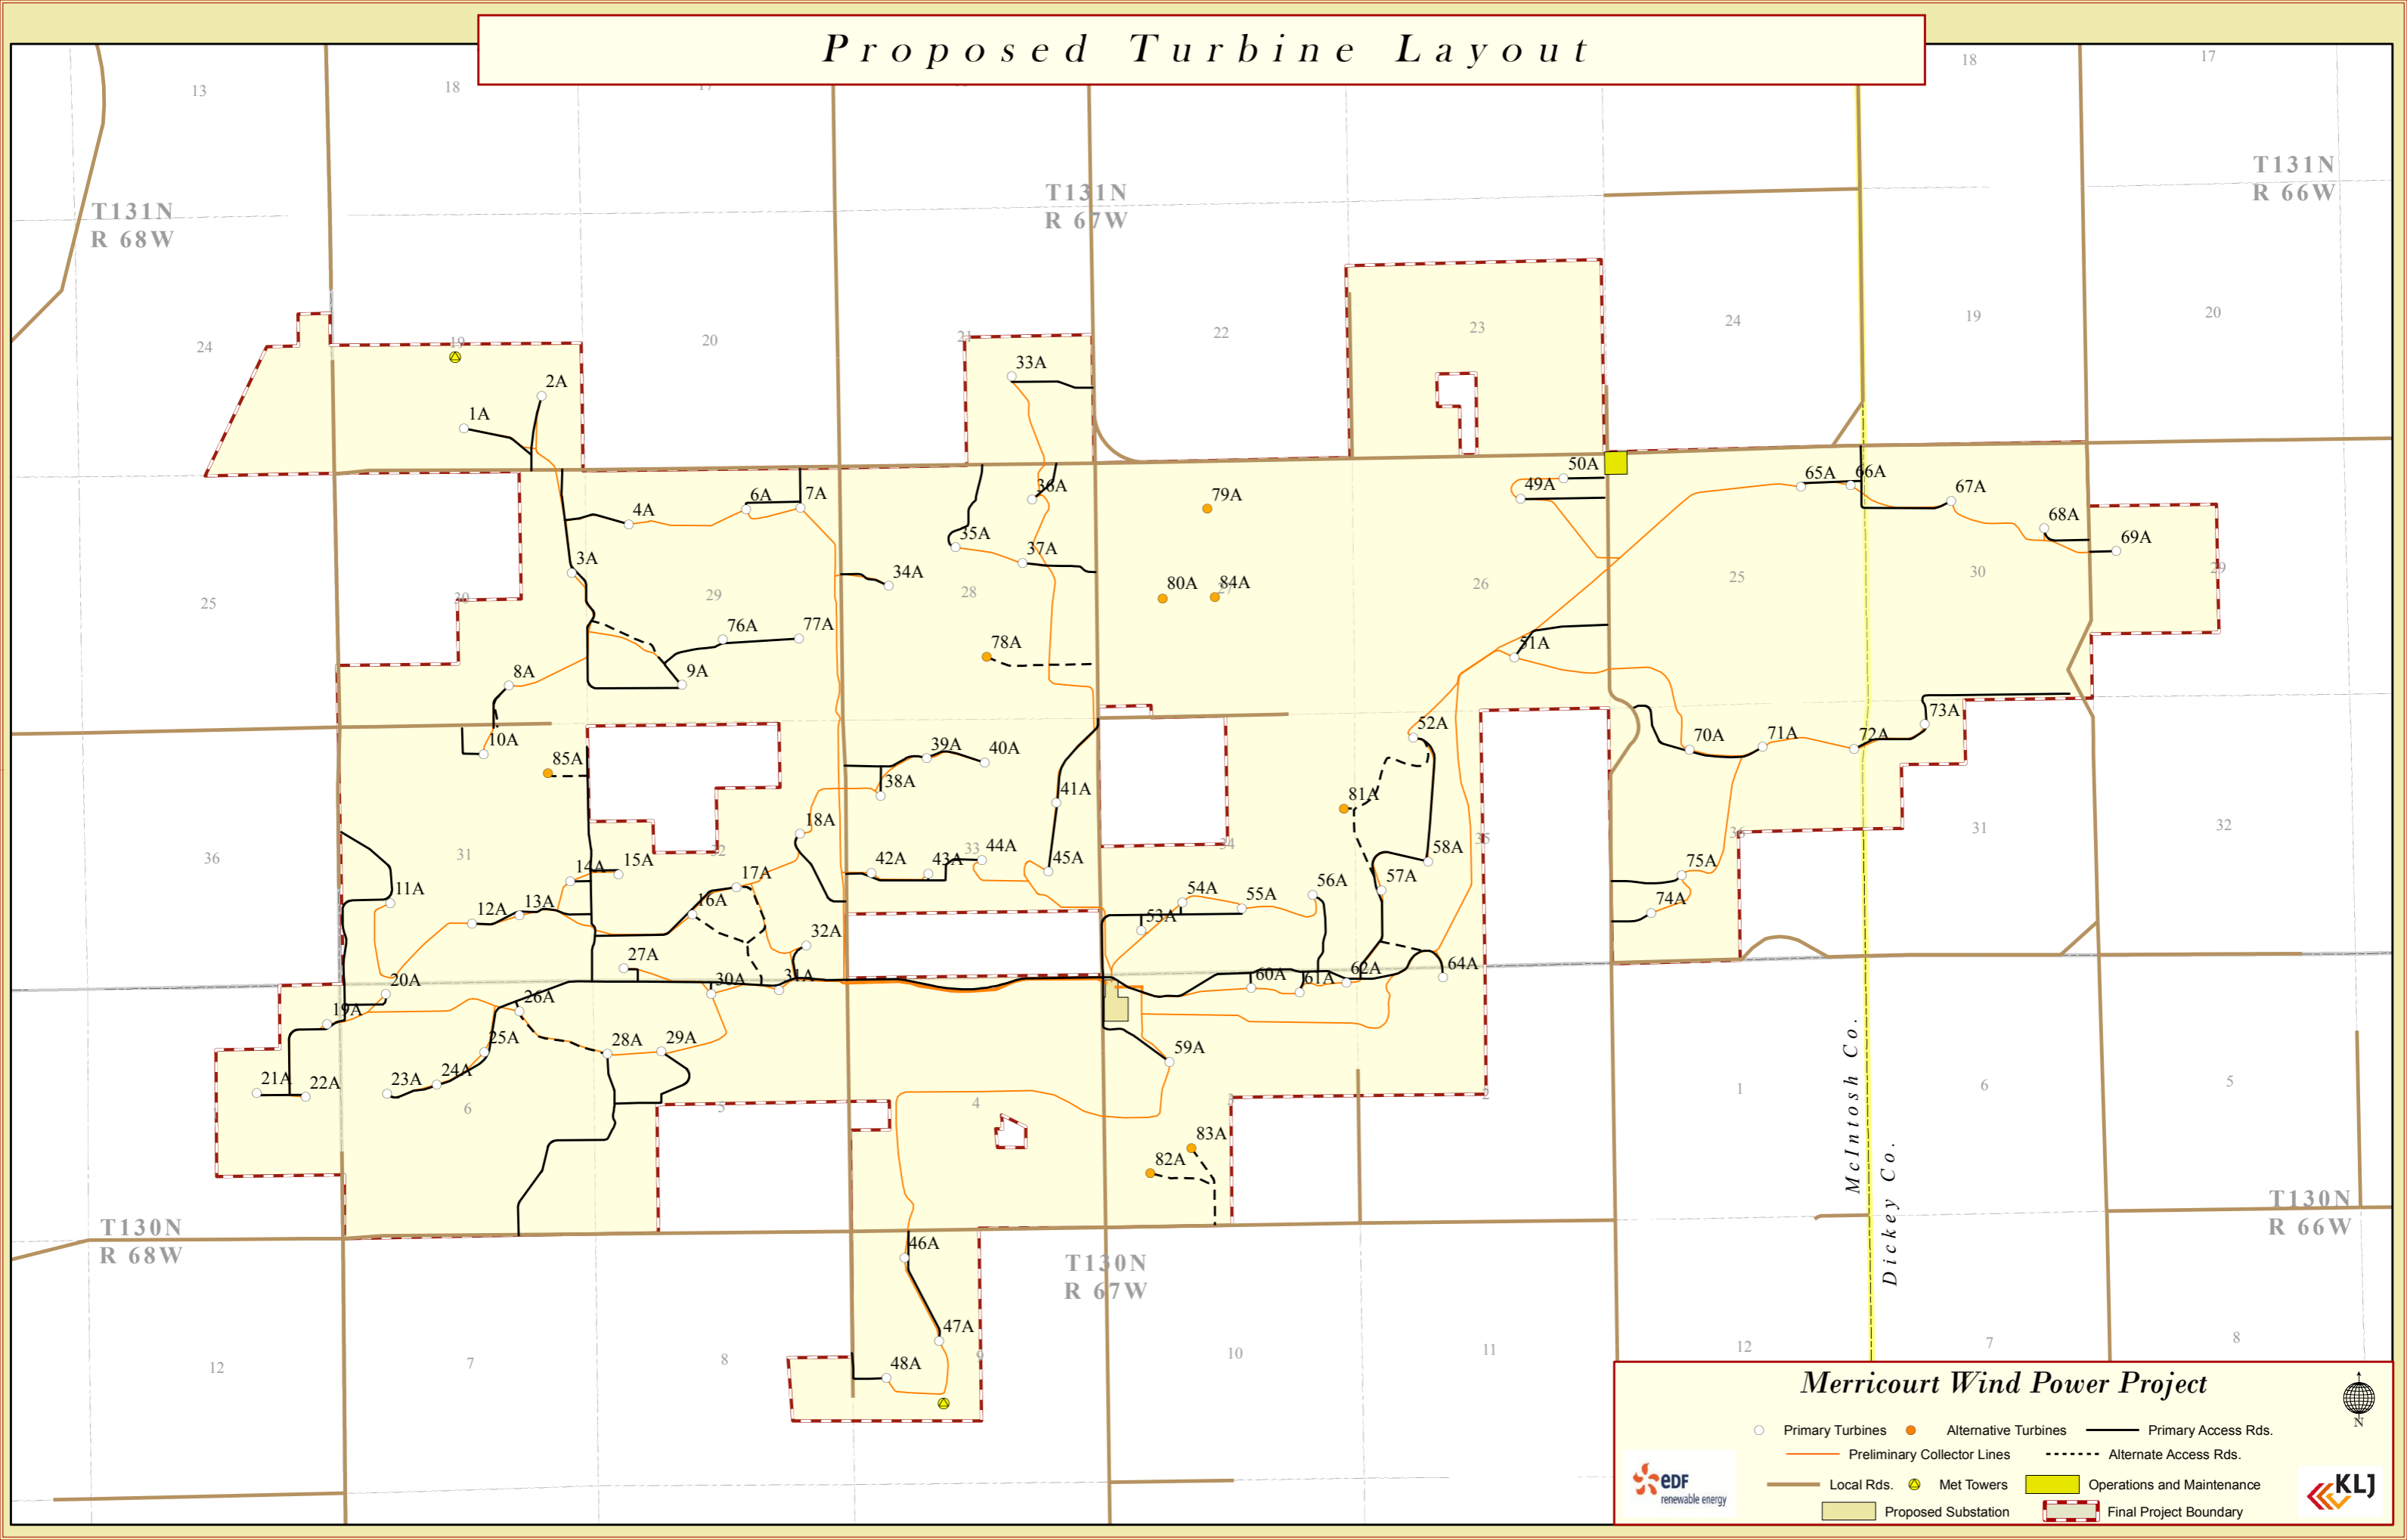

Merricourt Wind Power Project

- Primary Turbines ● Alternative Turbines — Primary Access Rds.
- Preliminary Collector Lines - - - - - Alternate Access Rds.
- Local Rds. ● Met Towers ■ Operations and Maintenance
- Proposed Substation - - - - - Final Project Boundary

