


Exclusion Areas

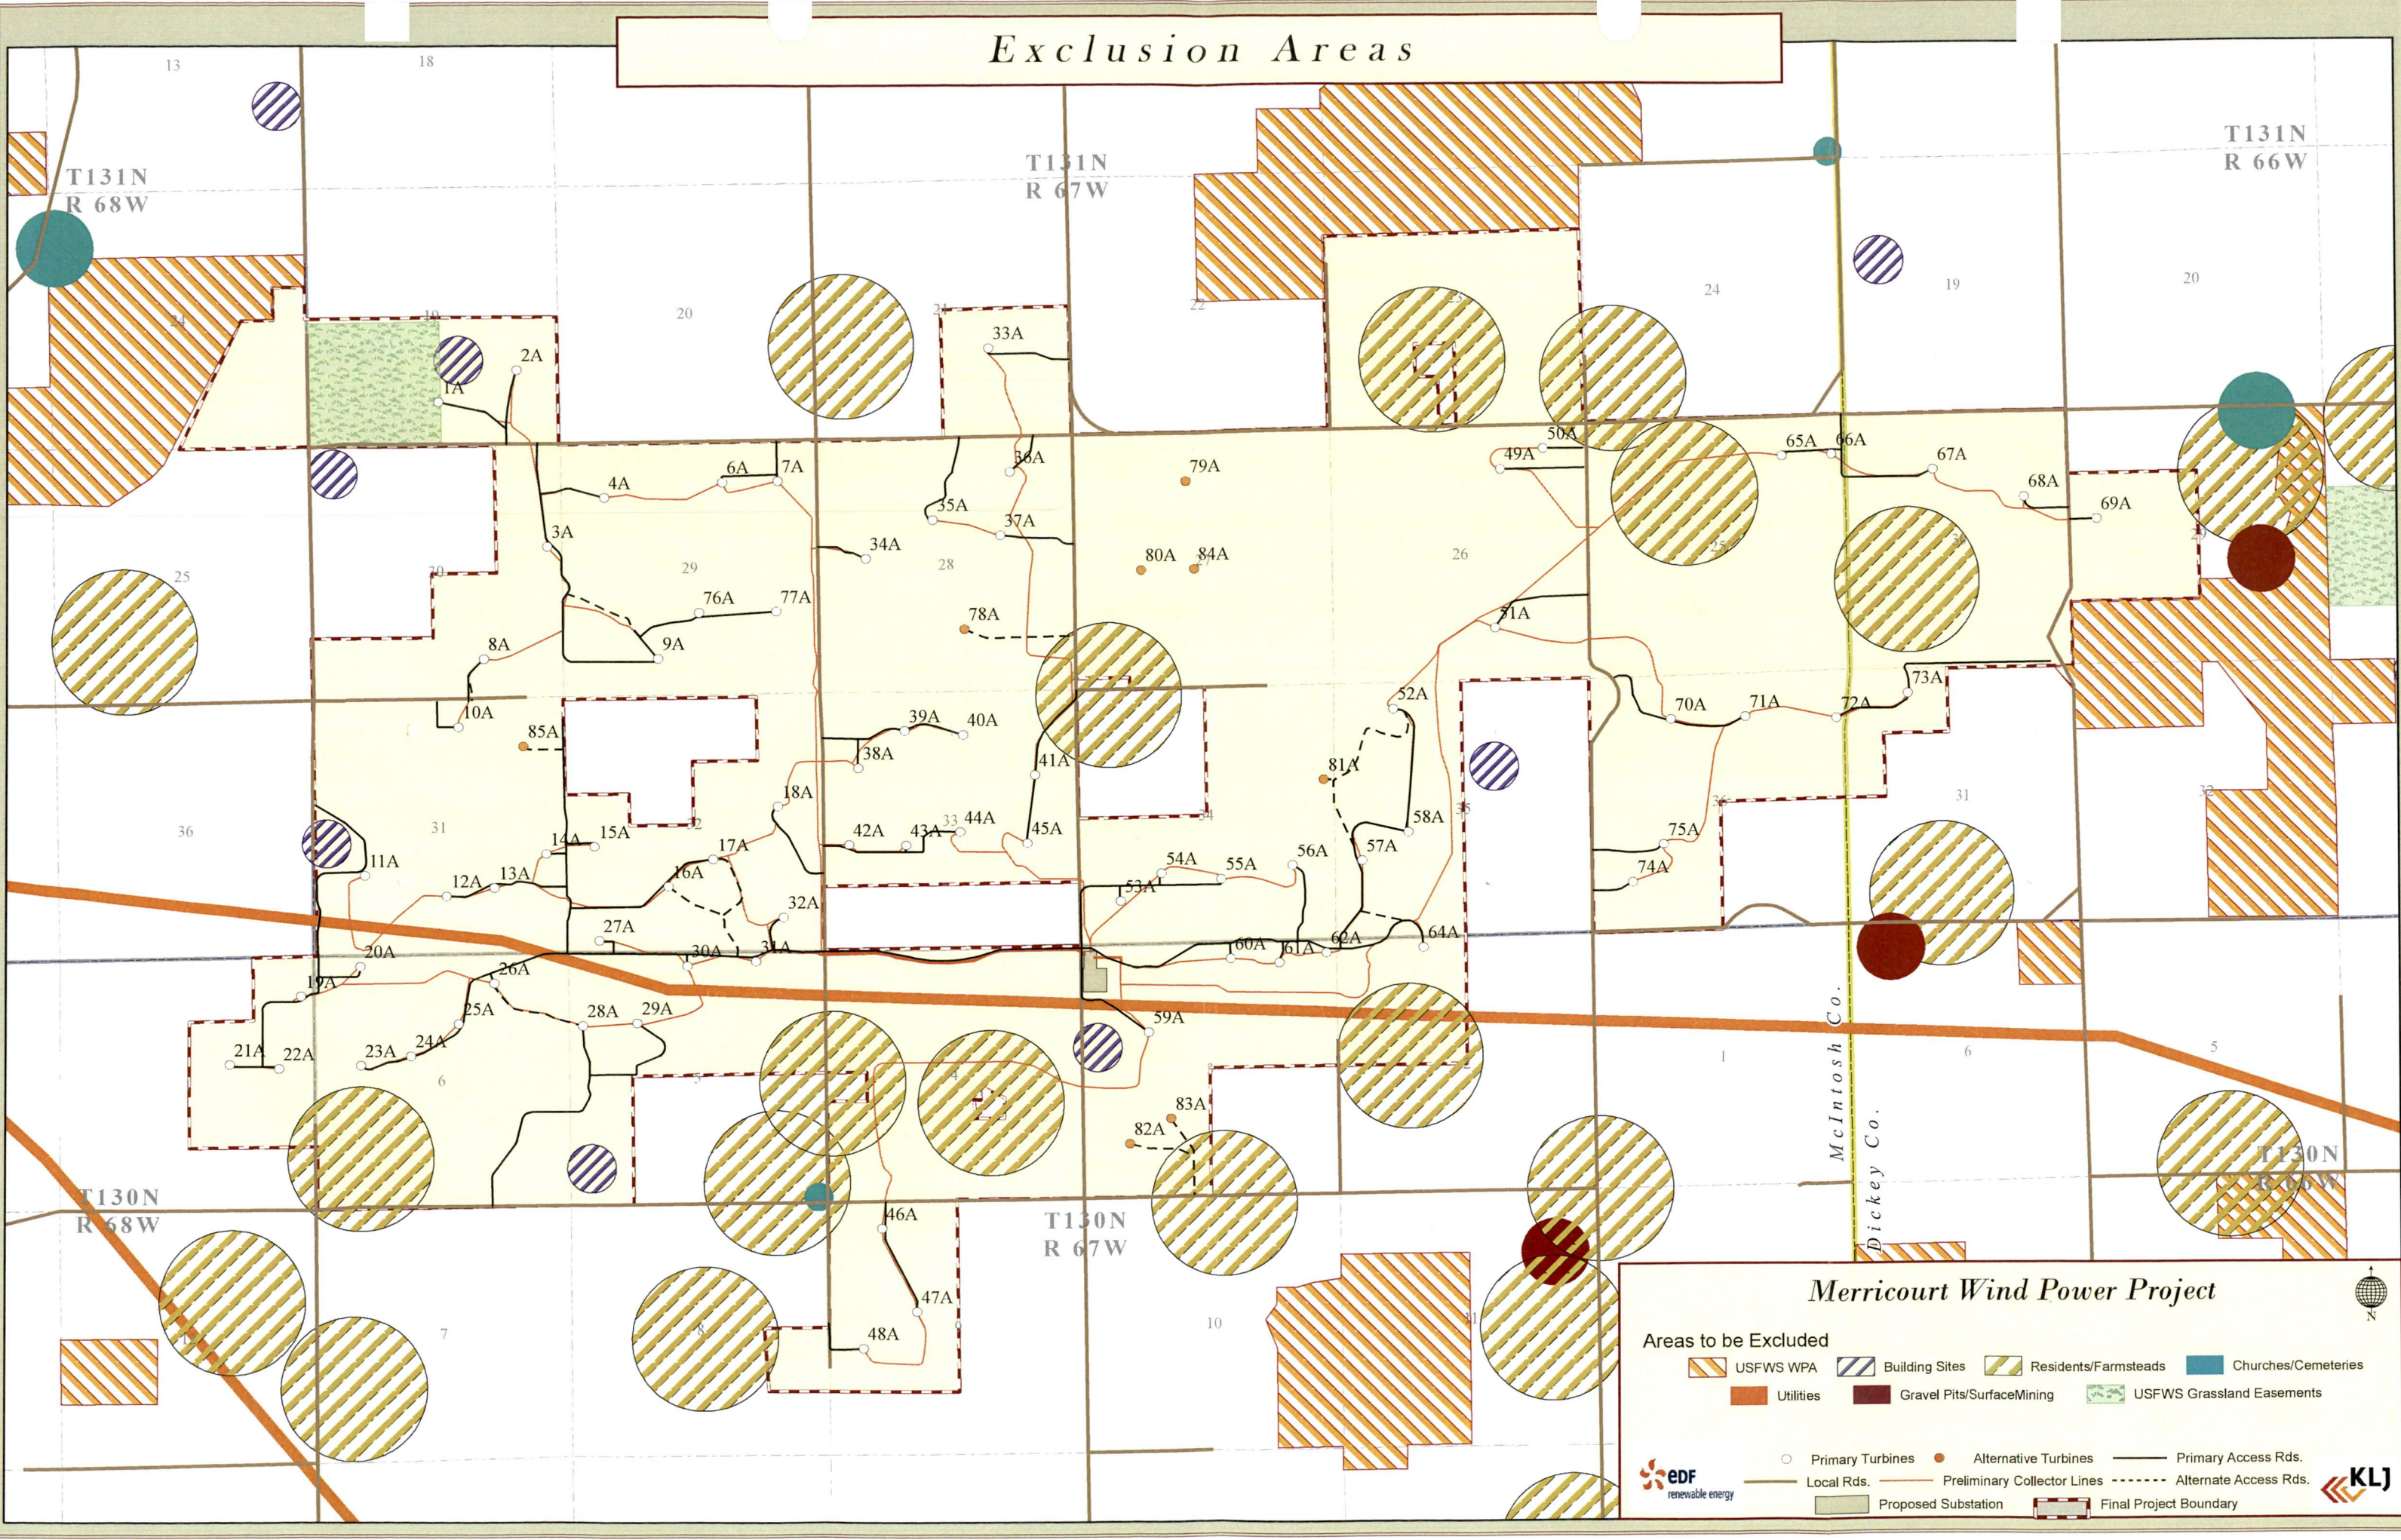

Merricourt Wind Power Project

Areas to be Excluded

- USFWS WPA
- Building Sites
- Residents/Farmsteads
- Churches/Cemeteries
- Utilities
- Gravel Pits/Surface Mining
- USFWS Grassland Easements

Primary Turbines
 Alternative Turbines
 Primary Access Rds.
 Local Rds.
 Preliminary Collector Lines
 Alternate Access Rds.
 Proposed Substation
 Final Project Boundary