


Exclusion Areas

EXHIBIT
18
Docket # 143

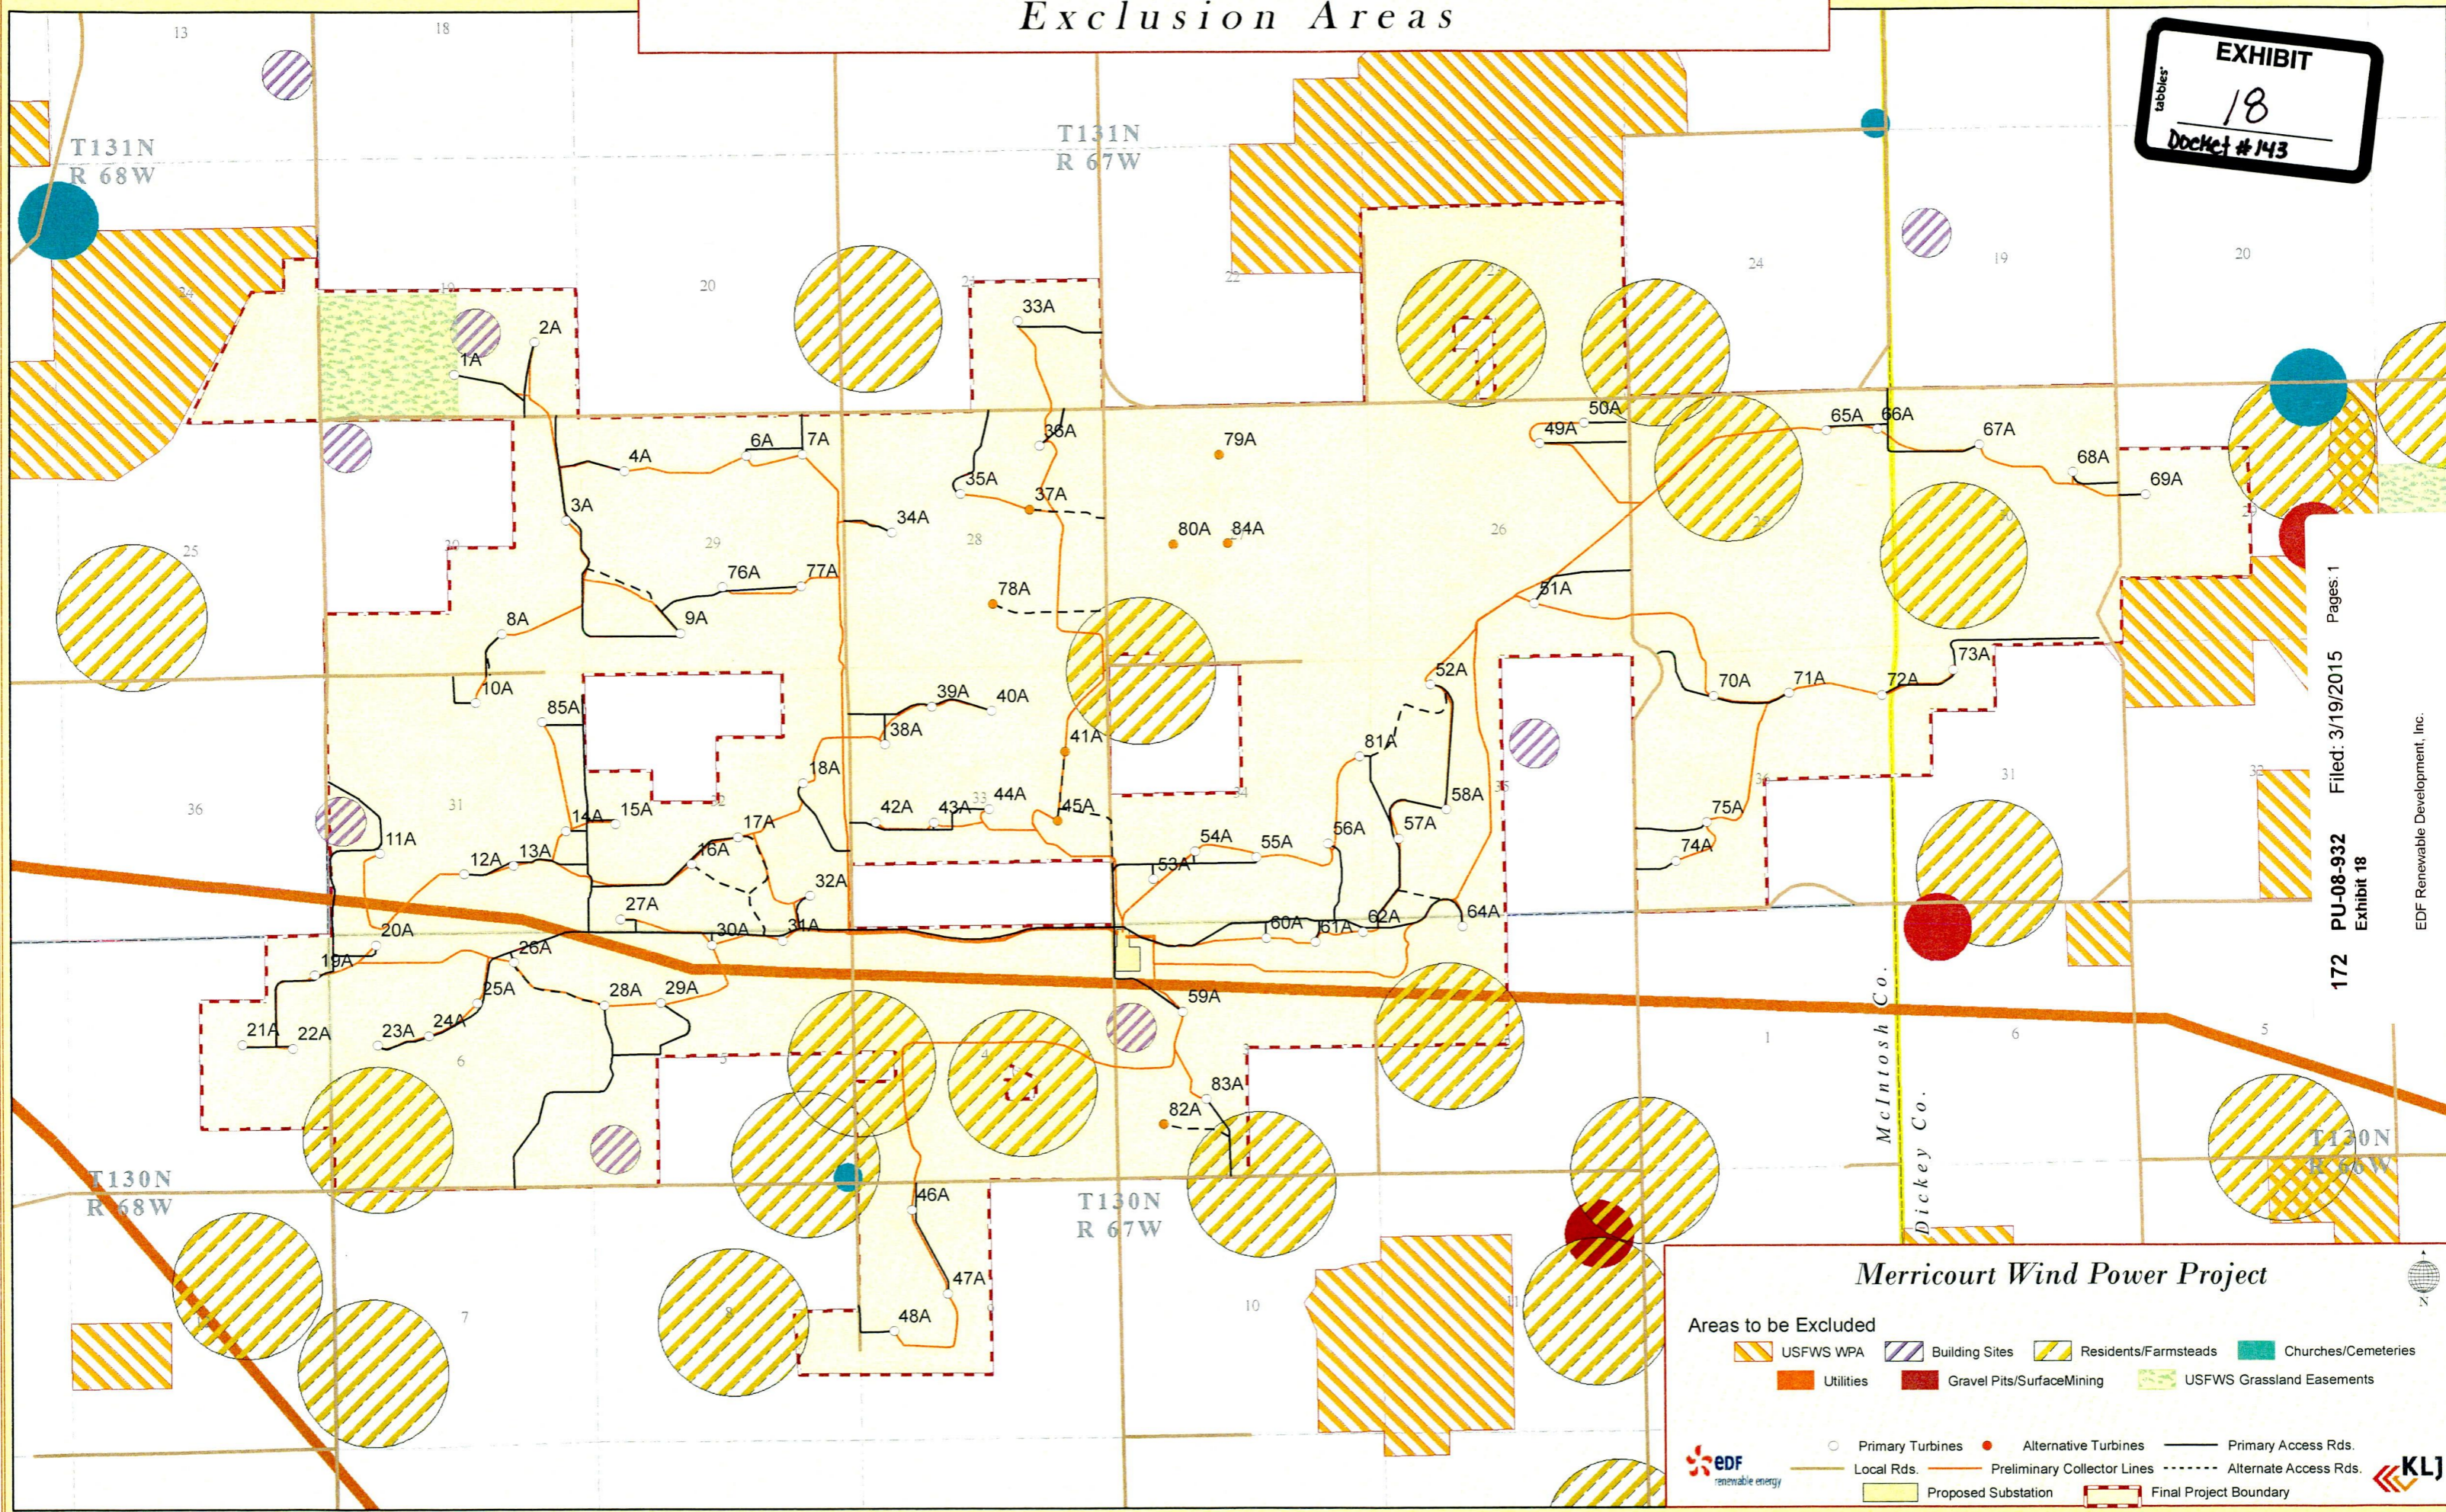

Merricourt Wind Power Project

Areas to be Excluded

- USFWS WPA
- Building Sites
- Residents/Farmsteads
- Churches/Cemeteries
- Utilities
- Gravel Pits/Surface Mining
- USFWS Grassland Easements

○ Primary Turbines ● Alternative Turbines — Primary Access Rds.
— Local Rds. — Preliminary Collector Lines - - - - Alternate Access Rds.
□ Proposed Substation - - - - Final Project Boundary

EDF renewable energy KLJ

172 PU-08-932 Filed: 3/19/2015 Pages: 1
Exhibit 18

EDF Renewable Development, Inc.