



Figure 13  
Prime Farmland Soil Distribution

Ashley Wind Energy Project  
McIntosh County, North Dakota

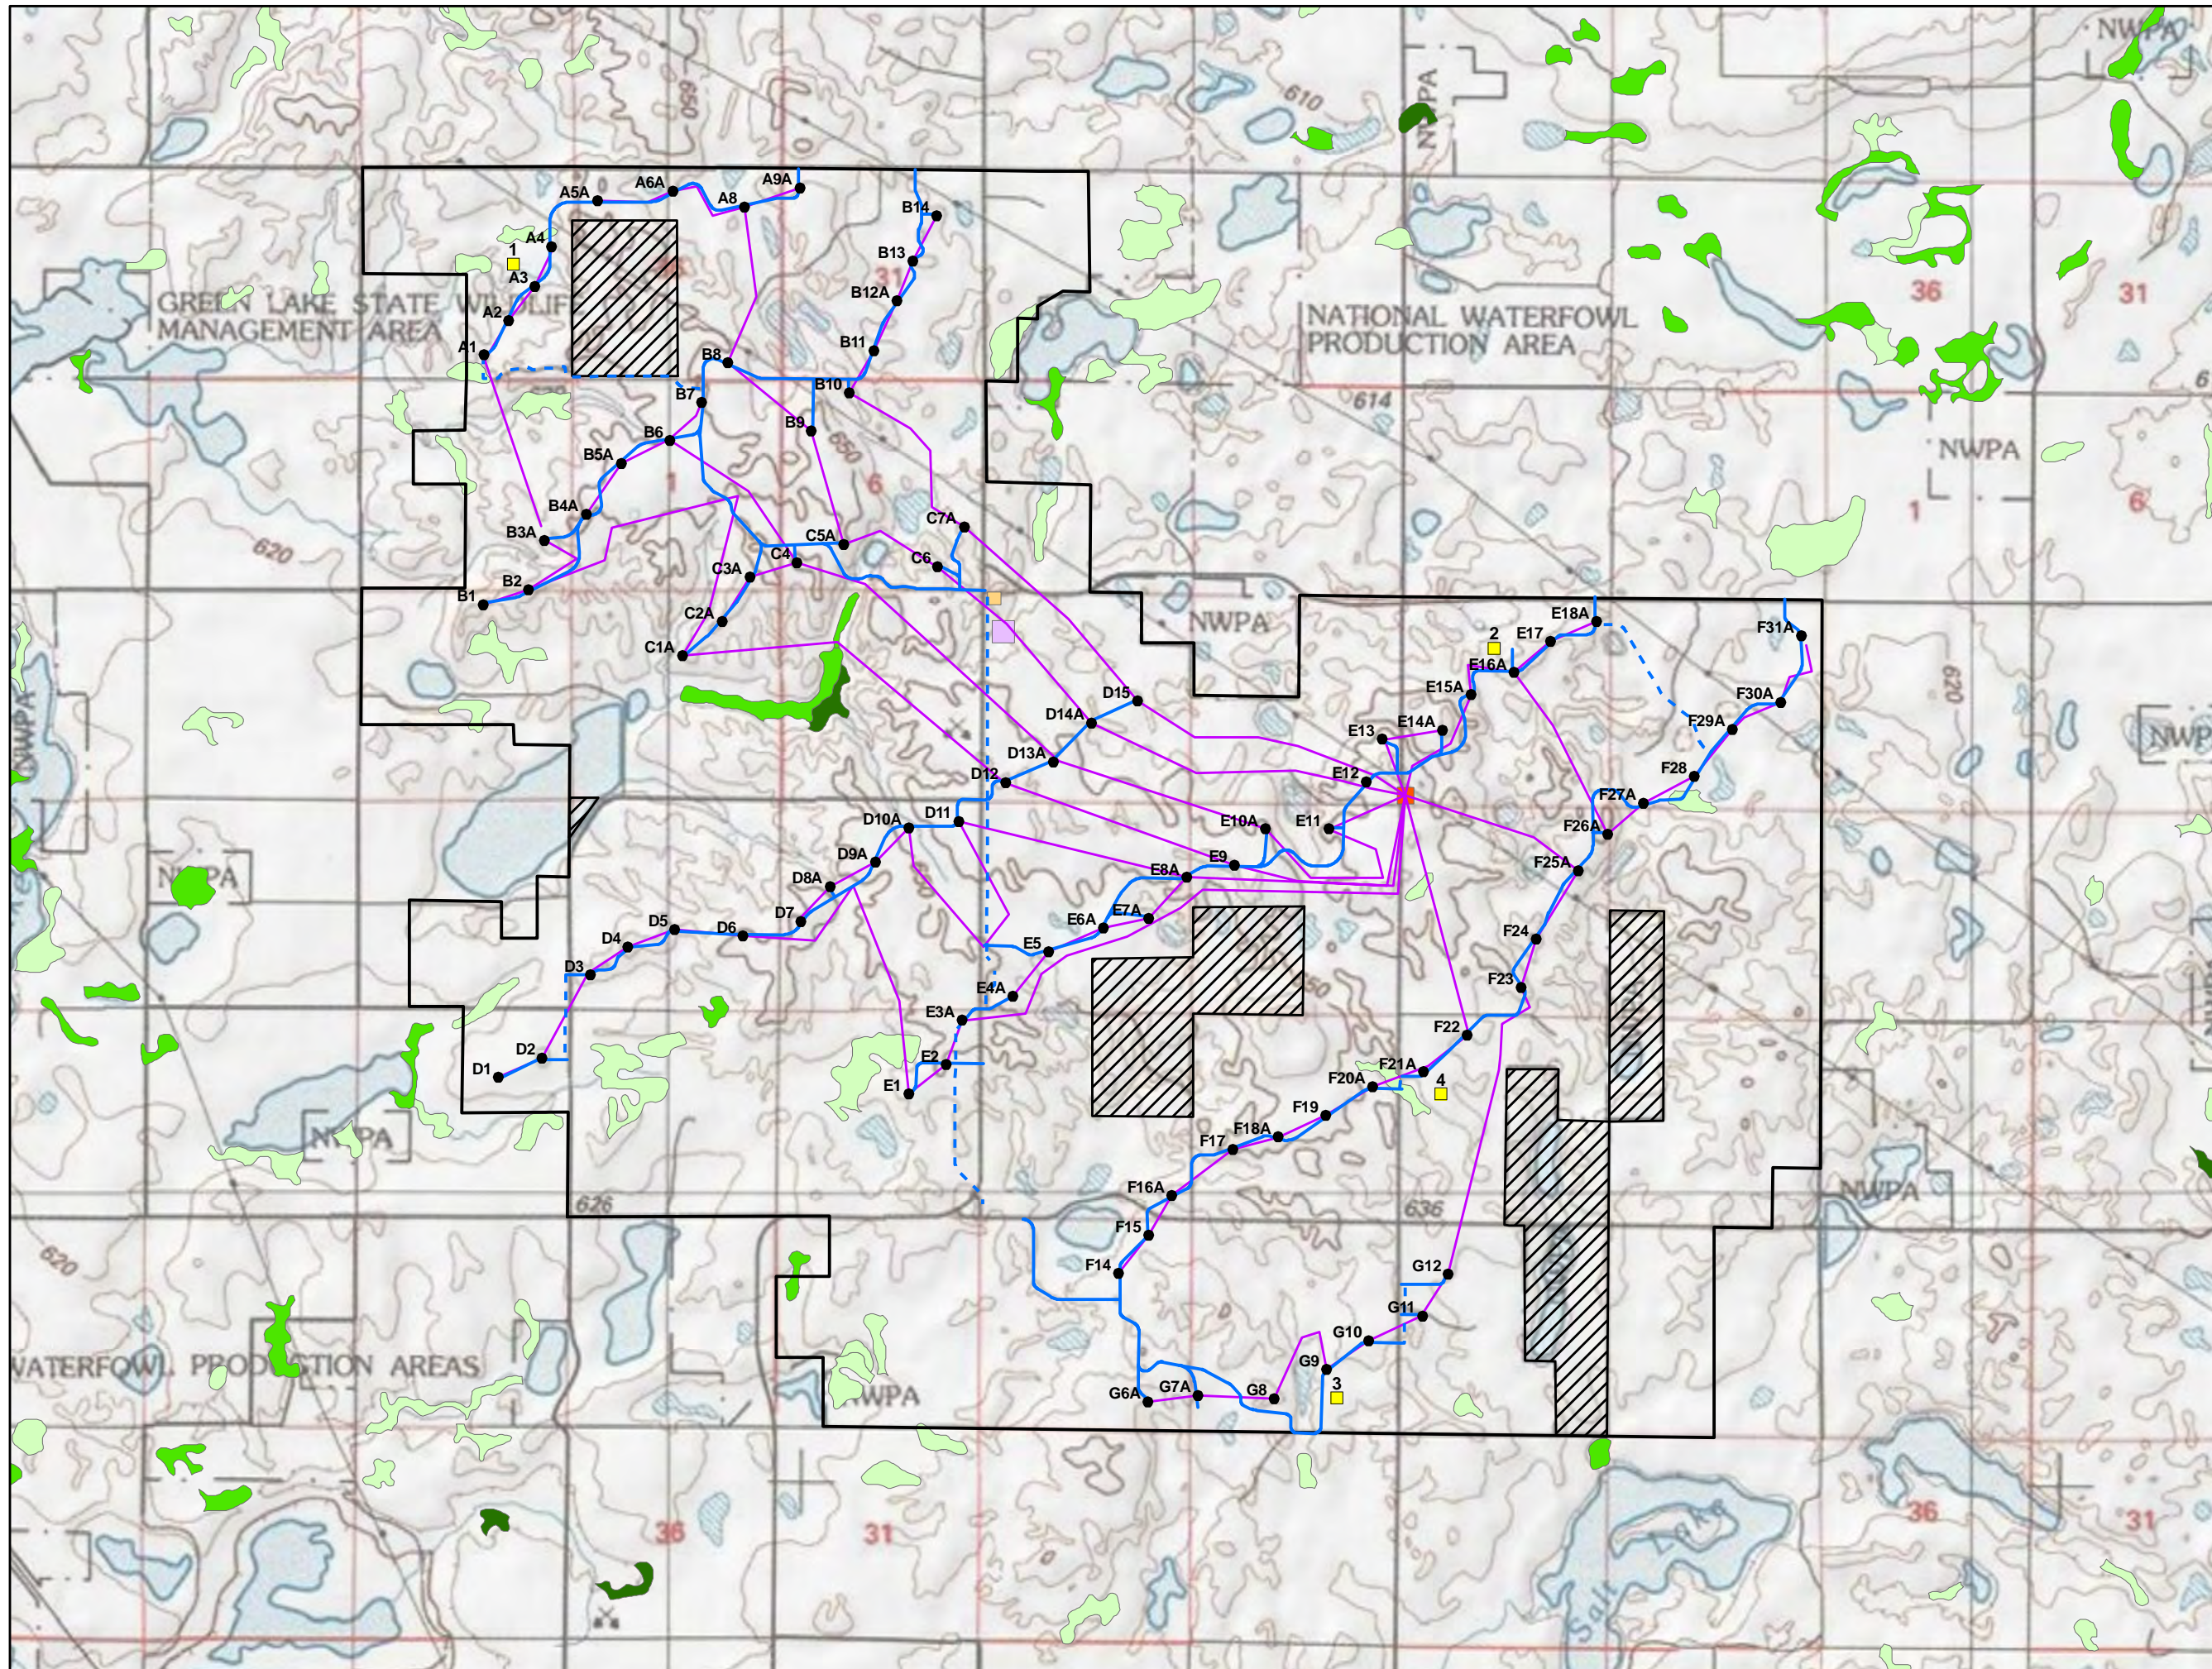

- Project Area
- Non-Leased Area
- Proposed Turbine
- Proposed Permanent Met Tower
- Proposed Access Road
- Proposed Temporary Crane Path
- Proposed Buried Collection Line
- Proposed Laydown/O&M Building
- Proposed Temporary Batch Plant
- Proposed Substation
- Prime Farmland
- Prime Farmland if Drained
- Farmland of Statewide Importance

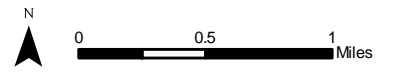

Source: Mortenson electrical layout 2-25-2010, Turbine layout 4-21-2010, Roads layout 5-6-2010, NRCS SSURGO database for McIntosh County, ND, 2008.

