


SCALE:

1" = 1000'



EXHIBIT
PETERSON
1

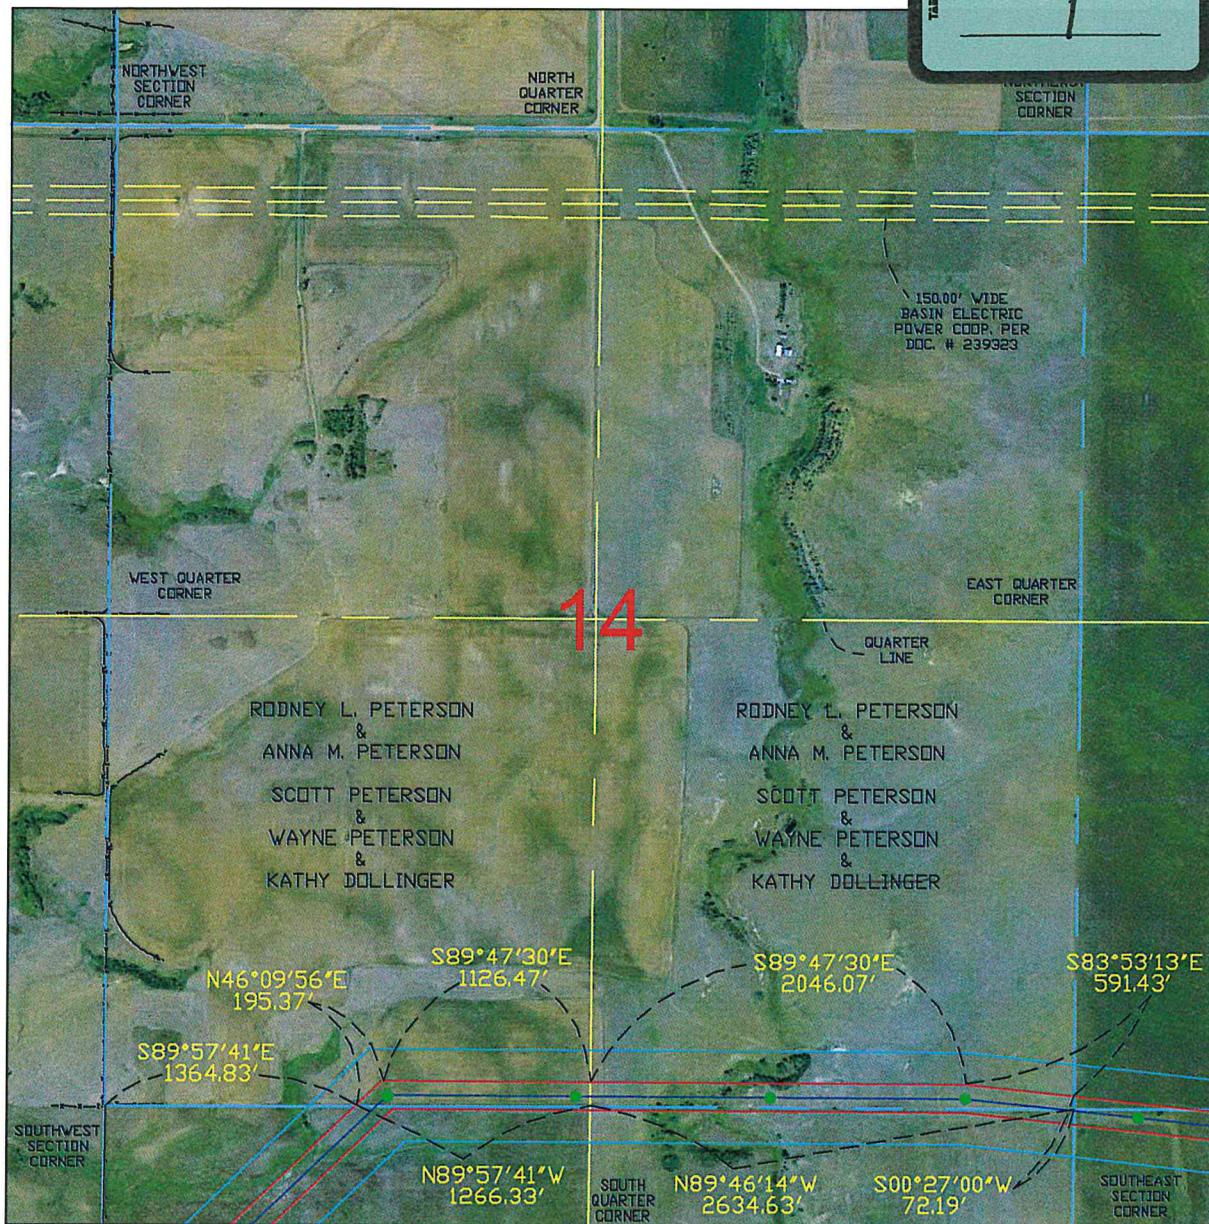

DESCRIPTION S1/2 S SEC. 14 TWP. 142N R. 81W

COUNTY BURLEIGH STATE NORTH DAKOTA

OWNER RODNEY L. PETERSON & ANNA M. PETERSON ADDRESS 412 BISMARCK AVE WILTON, ND 58579

REMAINDERMEN SCOTT PETERSON ADDRESS 5413 S MANDY AVE SIOUX FALLS, SD 57106

WAYNE PETERSON ADDRESS 12220 292ND AVE NE WILTON, ND 58579

KATHY DOLLINGER ADDRESS ~~471 2ND AVE NE VALLEY CITY, ND 58702~~

TRANSMISSION FACILITY: CENTER-GRAND FORKS 345 KV

EASEMENT: 3789.36' 150' 11.28
LENGTH WIDTH