



DEWATERING DISCHARGE IN WELL VEGETATED UPLANDS

NOTES:

1. PUMP INTAKE HOSE MUST BE SECURED AT LEAST ONE FOOT ABOVE THE TRENCH BOTTOM.
2. IF VEGETATION IS SPARSE, DEWATER INTO GEOTEXTILE FILTER BAG OR STRAW BALE DEWATERING STRUCTURE.

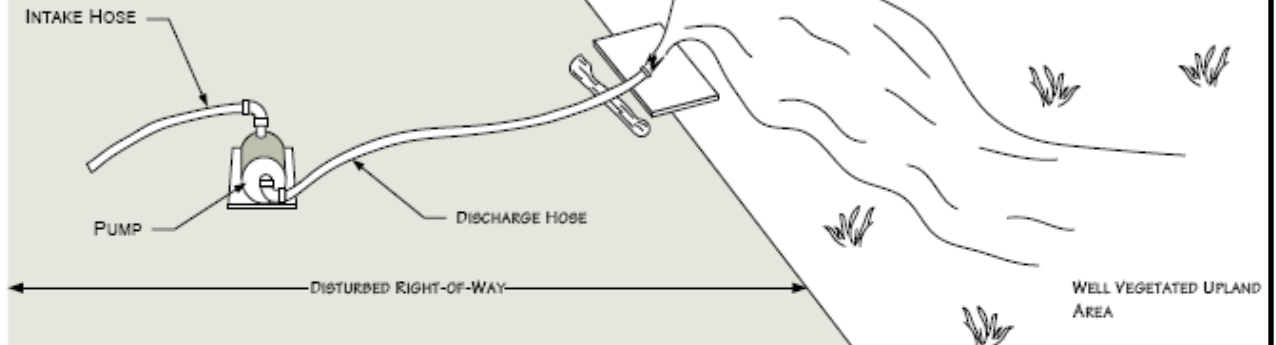

GEOTEXTILE FILTER BAG

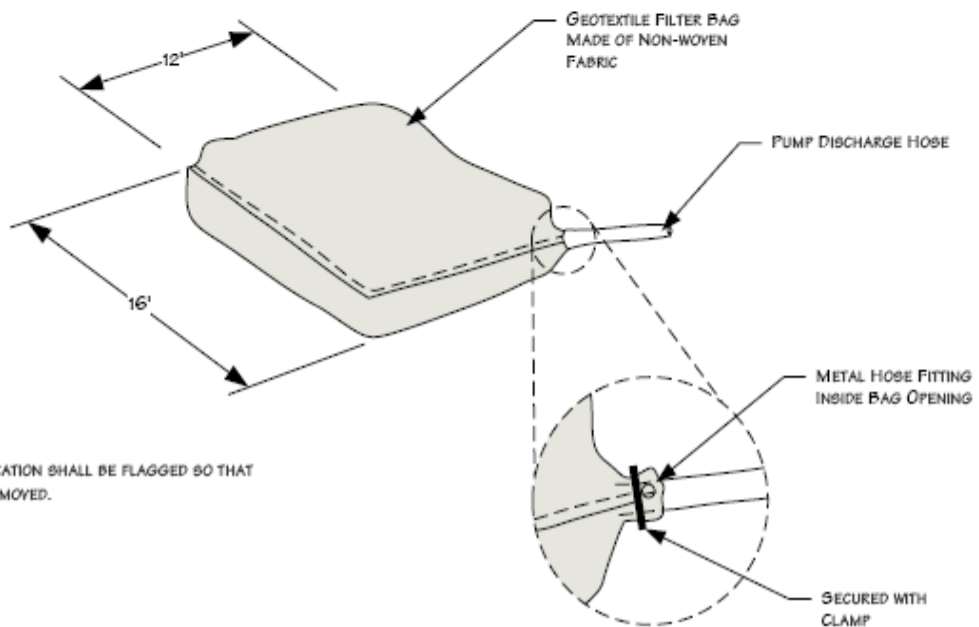

NOTE:

1. FILTER BAG LOCATION SHALL BE FLAGGED SO THAT BAG CAN BE REMOVED.



Bridger Pipeline LLC
455 North Poplar Street
Casper, Wyoming 82602
307-237-9301

Figure 6.2.7– Typical Dewatering Measures

12-inch Crude Oil Pipeline
July 2010