


NOTE: PLACE JUTE BLANKET A MINIMUM OF ONE (1) FOOT UNDER RIP RAP. EXTEND JUTE BLANKET FROM MEAN HIGH WATER LEVEL TO SEVERAL FEET BEHIND HIGH BANK.

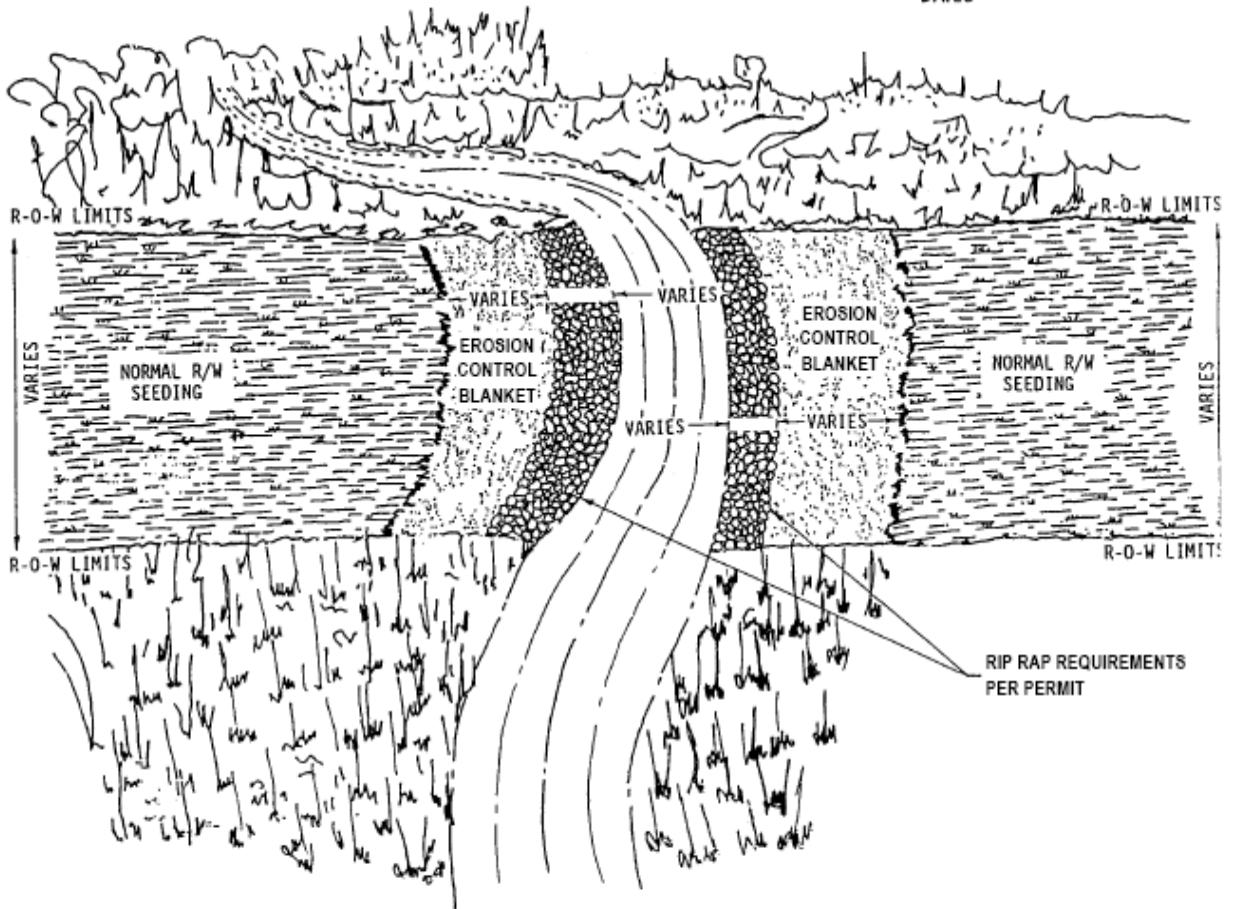

Bridger Pipeline LLC  
455 North Poplar Street  
Casper, Wyoming 82602  
307-237-9301

Figure 6.7.3 – Typical Final Stream Bank Stabilization-Rip Rap & Erosion Control 12-inch Crude Oil Pipeline July 2010