


PROFILE

SCALE: HORZ 1" = 200' VERT 1" = 100'

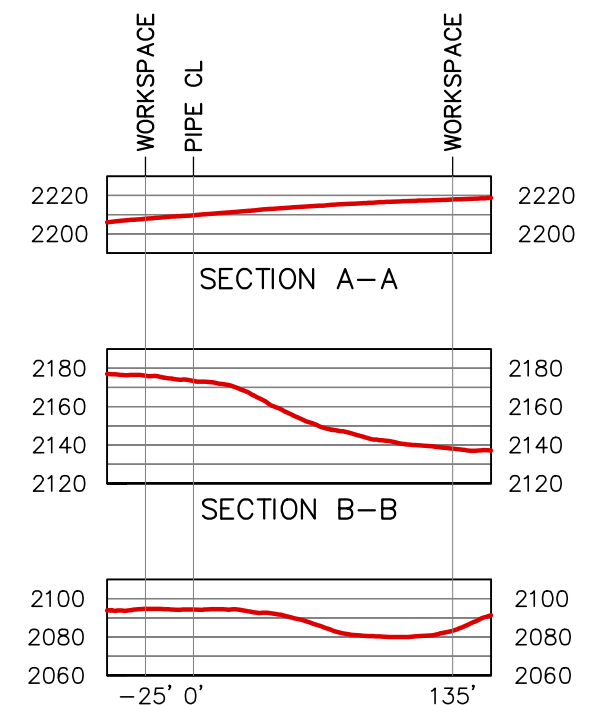

CROSS SECTIONS

SCALE: HORZ 1" = 100' VERT 1" = 100'



WHITE EARTH RIVER HILL

BLLP-WEST
PRELIMINARY DRAFT

DATE: 2/20/12
DRAWN BY: NKD