



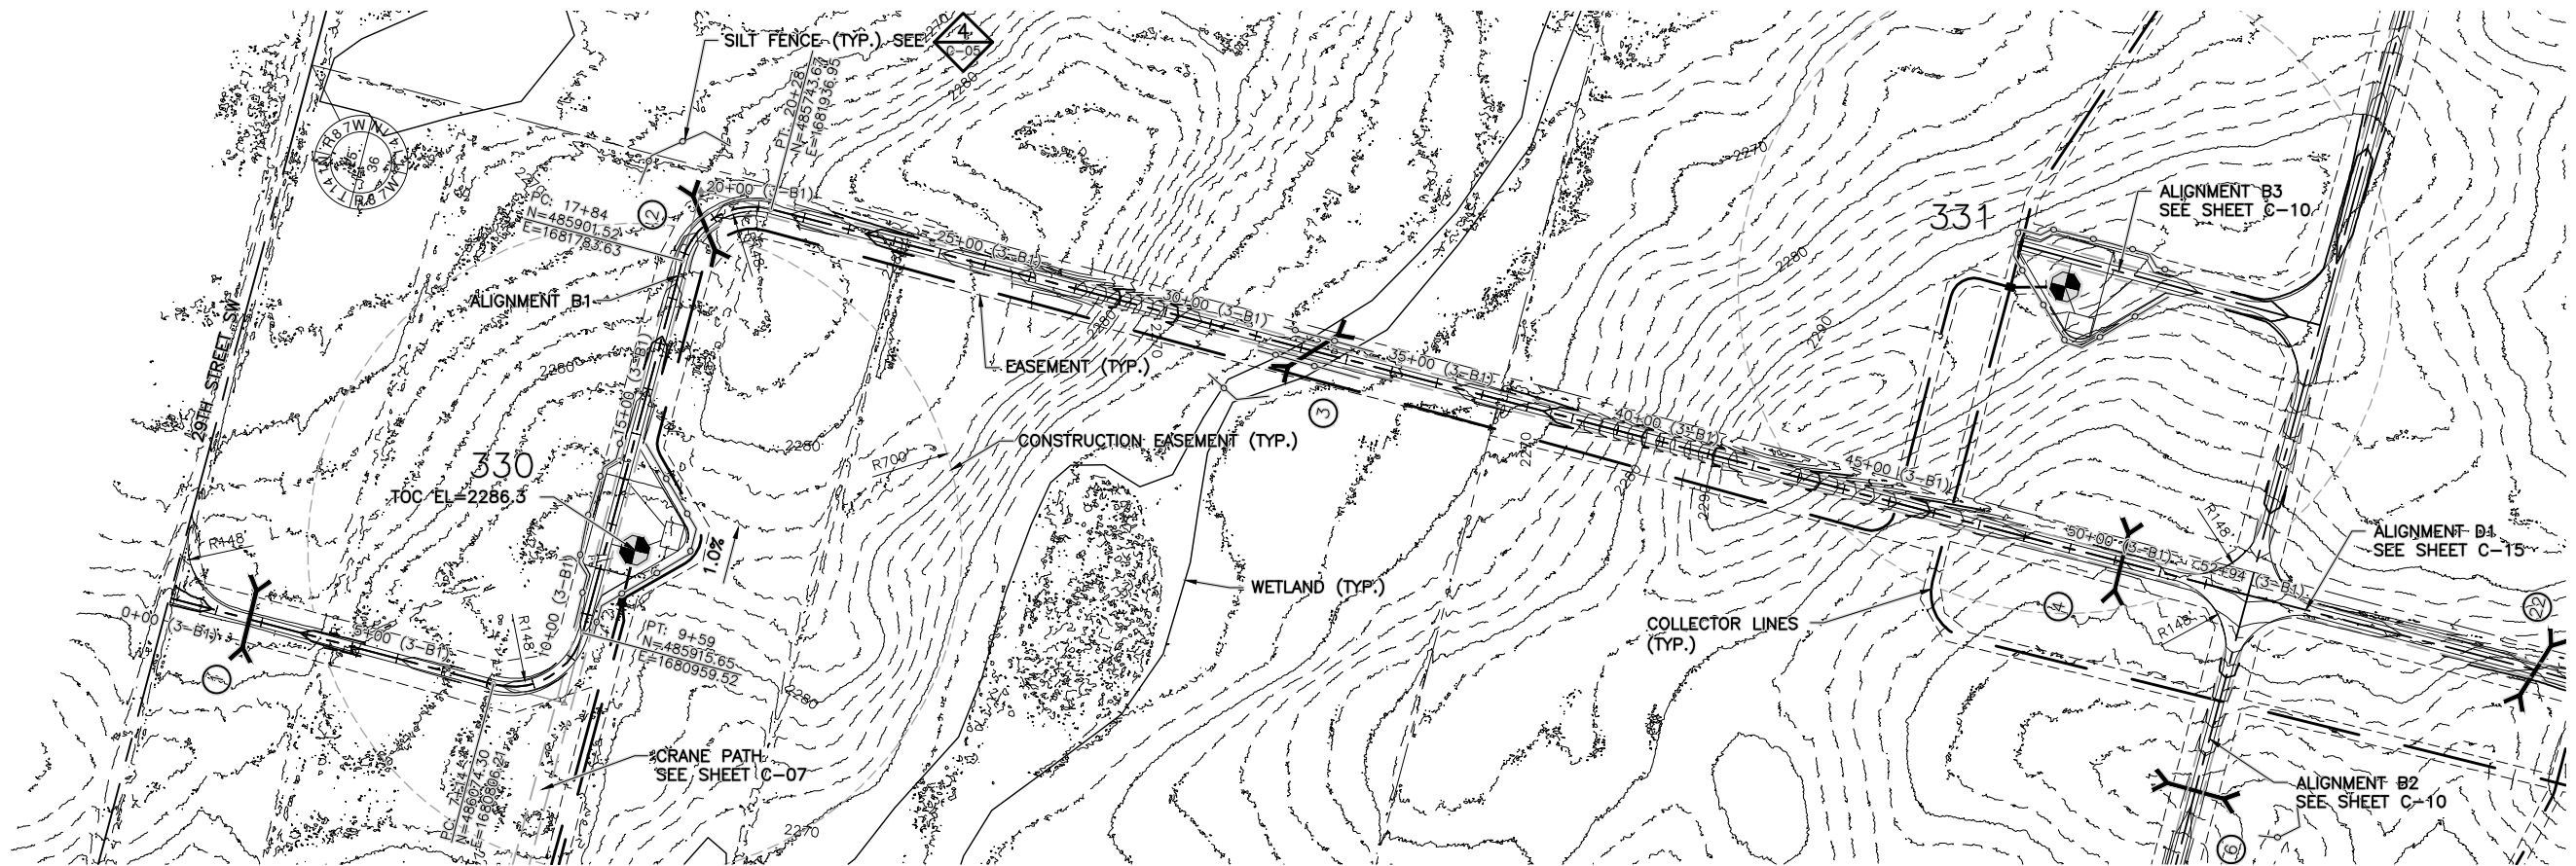

1 PLAN: ALIGNMENT B1
0 200 400
SCALE IN FEET

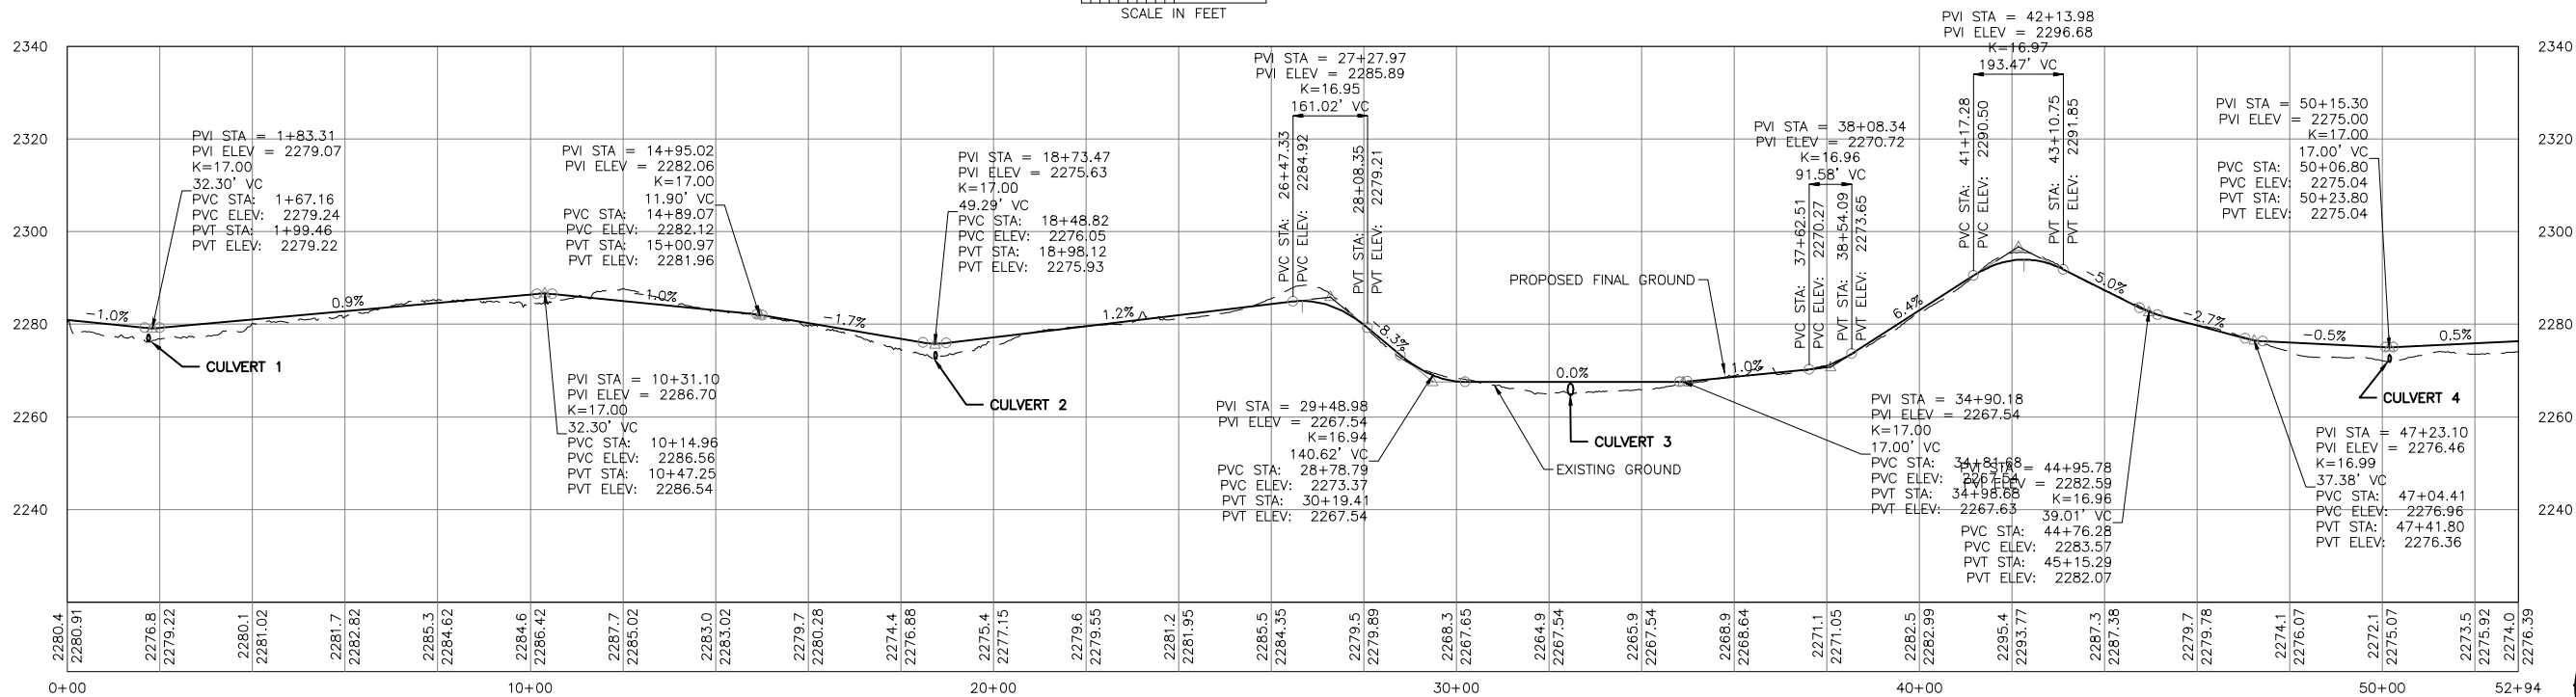

2 PROFILE: ALIGNMENT B1
0 200 400
SCALE IN FEET
HORIZONTAL
0 20 40
SCALE IN FEET
VERTICAL



09/30/11 FOR CONSTRUCTION

A KKB CAD JXB 07/15/11 60 PERCENT SUBMITTAL			B CAD CAD JXB 07/01/11 90 PERCENT SUBMITTAL			C CAD CAD JXB 09/30/11 ISSUED FOR CONSTRUCTION		
NO.			BY			CHK		
APP.			DATE			REVISION		
DESCRIPTION			DATE			DATE		
