



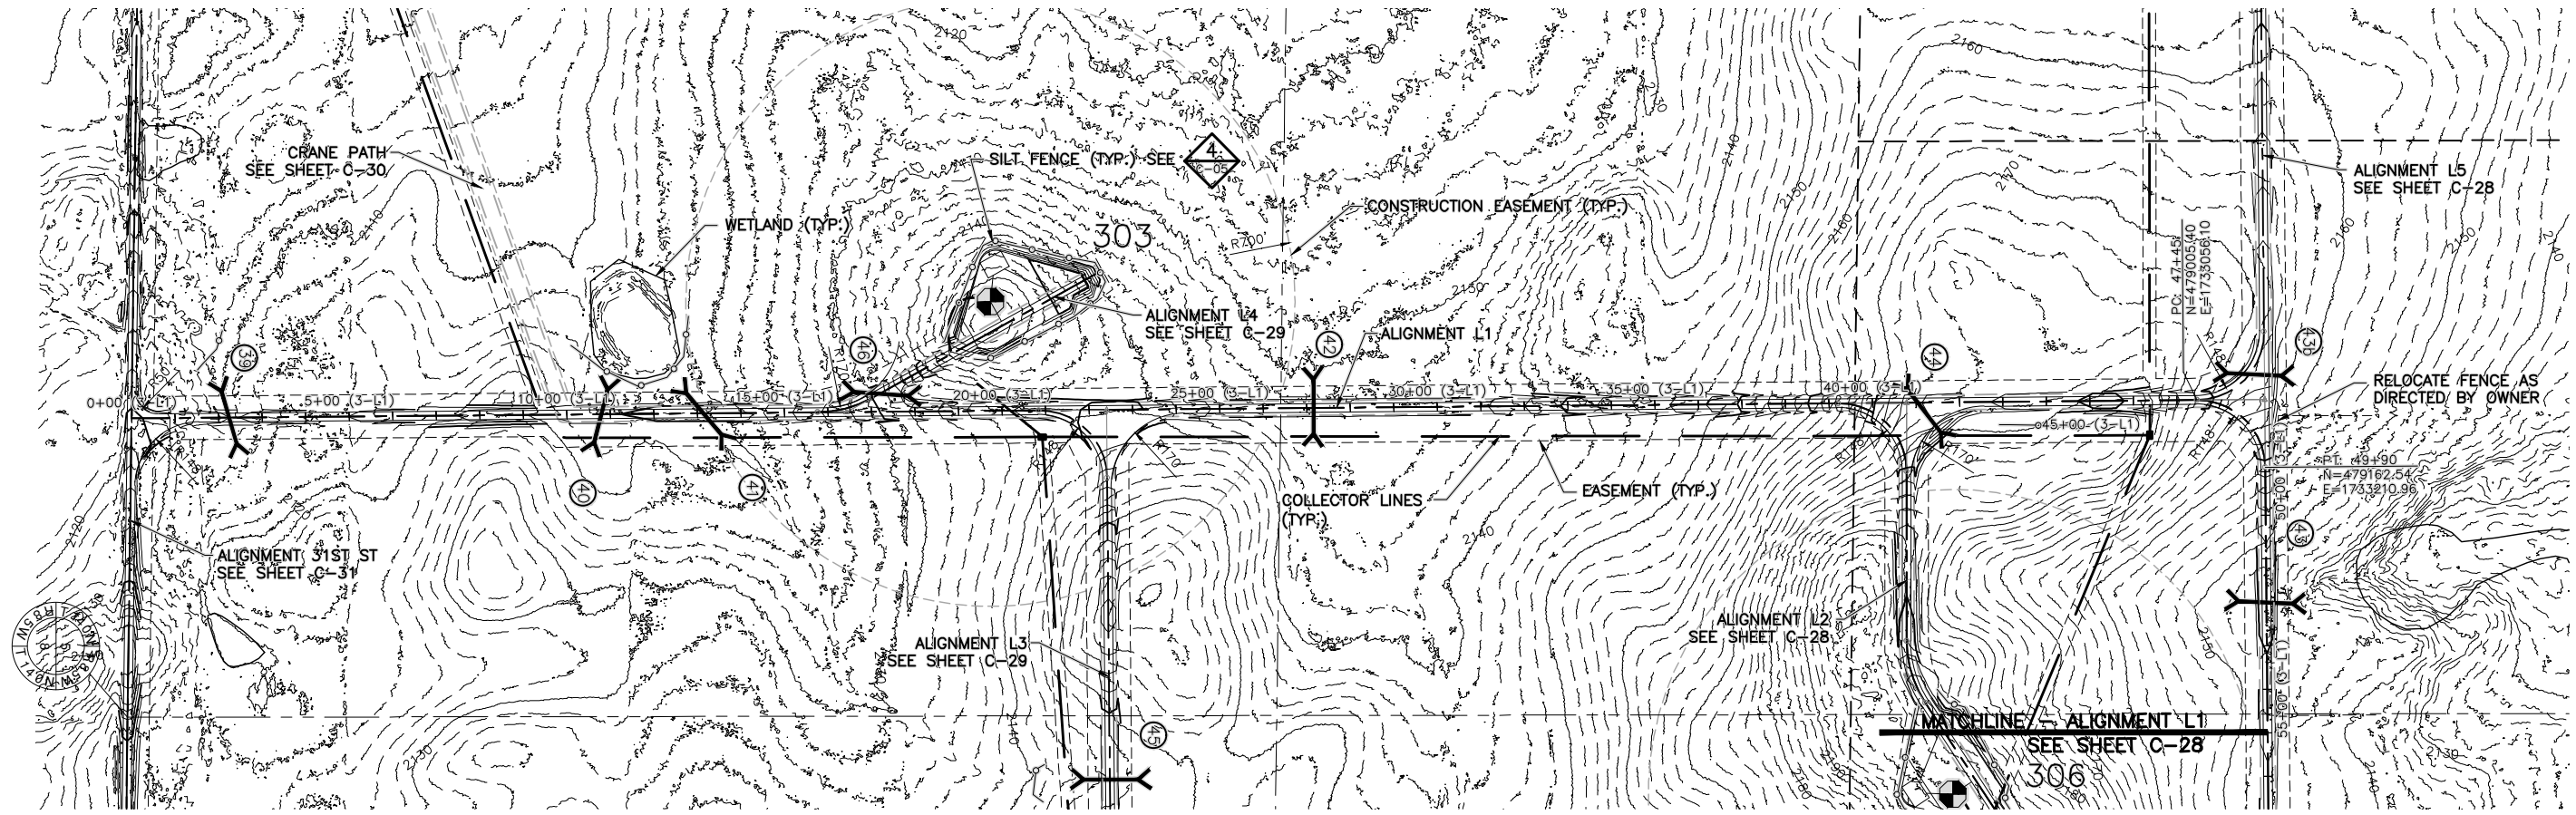

1 PLAN: ALIGNMENT L1
0 200 400
SCALE IN FEET

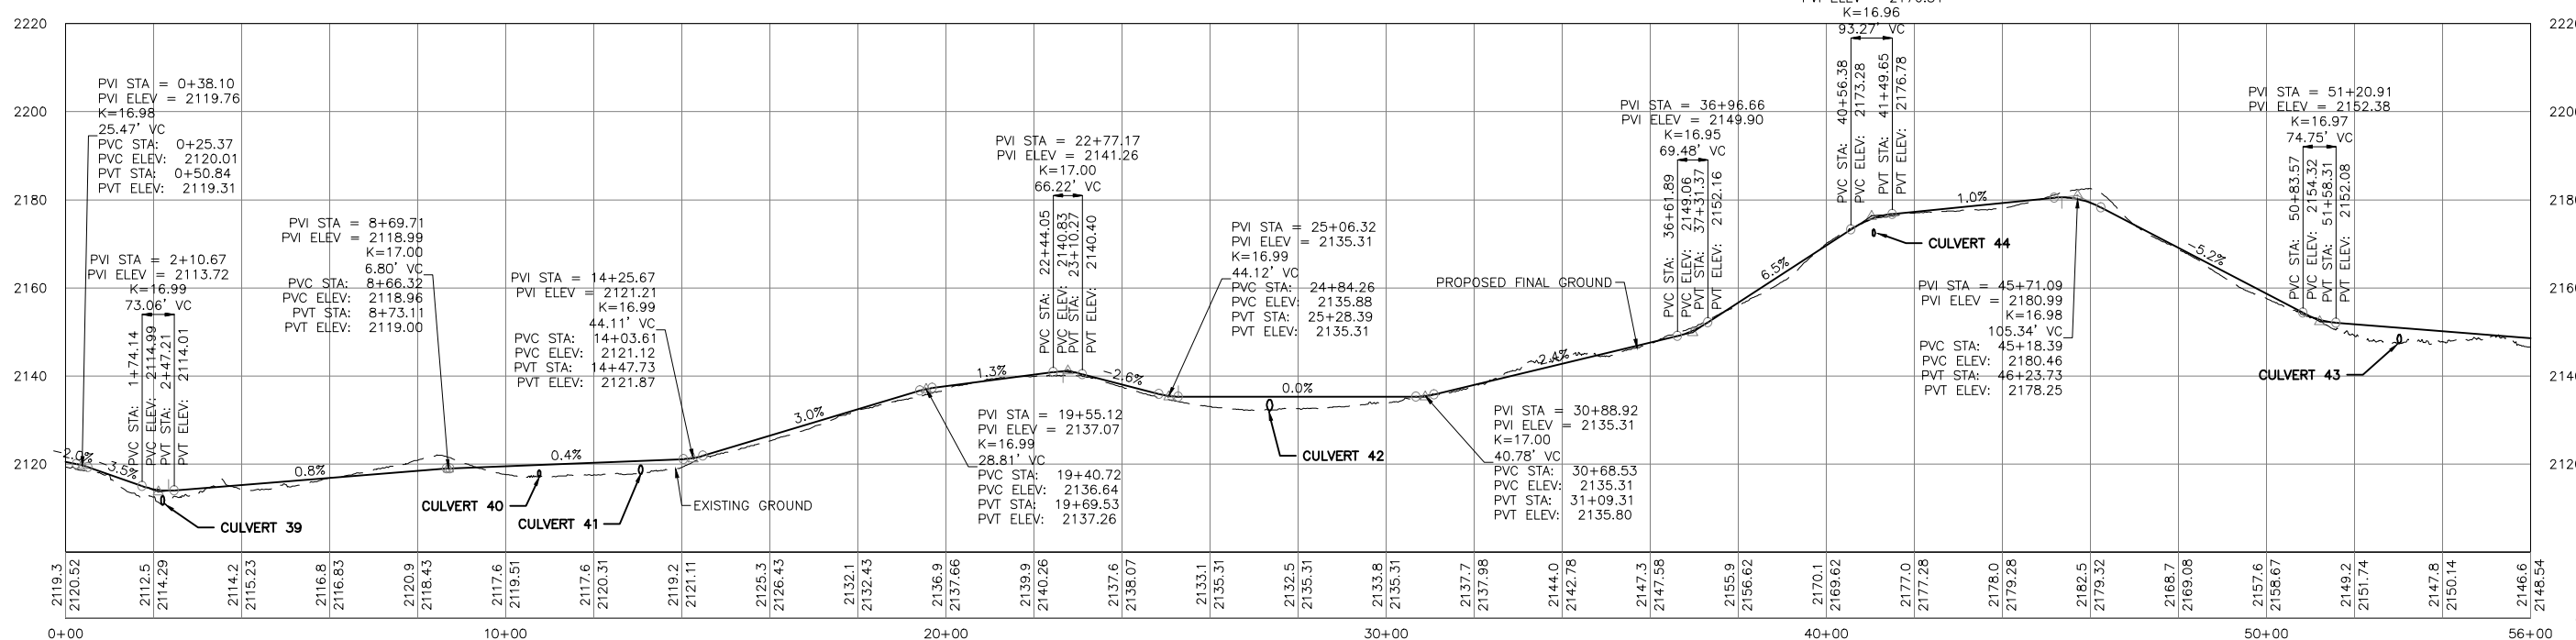

2 PROFILE: ALIGNMENT L1
0 200 400 0 20 40
SCALE IN FEET
HORIZONTAL VERTICAL



09/30/11 FOR CONSTRUCTION

A KKB CAD JXB 07/15/11 60 PERCENT SUBMITTAL				B CAD CAD JXB 09/02/11 90 PERCENT SUBMITTAL				C CAD CAD JXB 09/30/11 ISSUED FOR CONSTRUCTION			
NO.				BY				CHK			
APP.				DATE				REVISION			
DESCRIPTION				DATE				REG. NO.			
4904				DATE				REG. NO.			
