

Images 5: Drawing - Client Logo.jpg
and Client Logo Documents Drawing2.dwg Plot at 200 04/19/2011 15:00:06



PIKE ENERGY SOLUTIONS, LLC.
10101 Claude Freeman Drive, Suite 100W
Charlotte, NC 28262
ND License No. 954PE

A	CLD	CEG	CSF	7/8/11	60% DELIVERABLE
B	RJC	CEG	CSF	8/16/11	85% REVIEW DRAWINGS, NAME CHANGED TO E-GA30
C	CLD	CEG	CSF	9/20/11	90% REVIEW DRAWINGS, NEW ROAD LAYOUT
D	CLD	CEG	CSF	9/21/11	REVISED PER CLIENT COMMENTS
E	BNK	CSF	JLM	10/4/11	ISSUED FOR CONSTRUCTION
NO.	BY	CHK.	APP.	DATE	REVISION DESCRIPTION

I HEREBY CERTIFY THAT THIS PLAN, SPECIFICATION, OR REPORT WAS PREPARED BY ME OR UNDER MY DIRECT SUPERVISION AND THAT I AM A DULY LICENSED PROFESSIONAL ENGINEER UNDER THE LAWS OF THE STATE OF NORTH DAKOTA.

SIGNATURE _____
PRINTED NAME _____
DATE _____ REG. NO. _____

CLIENT	8/16/11	9/20/11	9/21/11	10/4/11							
BID											
CONSTRUCTION PERMITTING											
RELEASED TO/FOR	B	C	D	O	1	2	3				
DATE RELEASED											





Project Office:
BARR ENGINEERING CO.
4700 WEST 77TH STREET
MINNEAPOLIS, MN.
55435-4803
Ph: 1-800-632-2277
Fax: (952) 832-2601
www.barr.com

Scale	1"=2000'-0"
Date	07/08/11
Drawn	CLD
Checked	CEG
Designed	CLD
Approved	JLM



A WIND ENERGY INITIATIVE OF MINNESOTA POWER IN NORTH DAKOTA

BISON 3 WIND PROJECT MORTON & OLIVER COUNTIES, NORTH DAKOTA		BARR PROJECT No. 34/33-1006	
COLLECTOR SYSTEM GENERAL ARRANGEMENT		CLIENT PROJECT No.	
DWG. No.	E-GA30	REV. No.	0

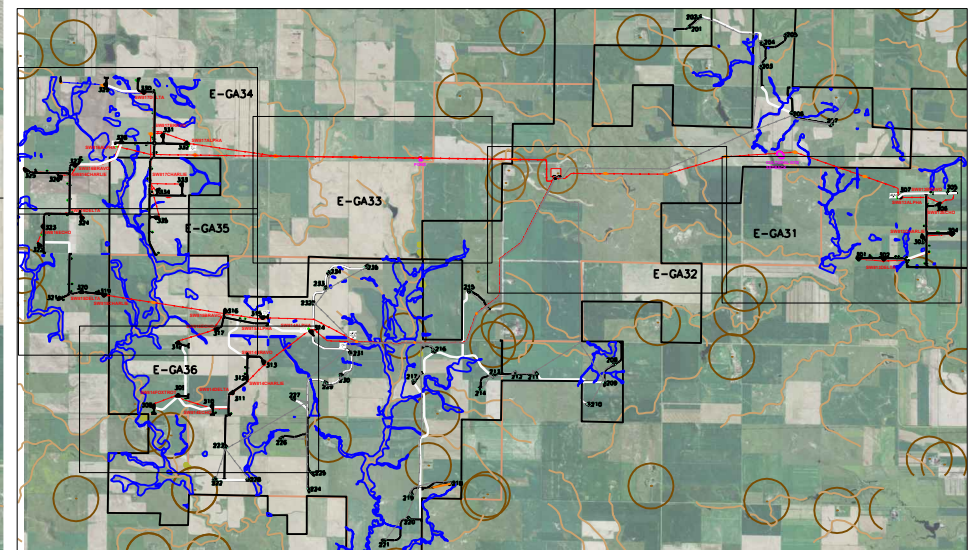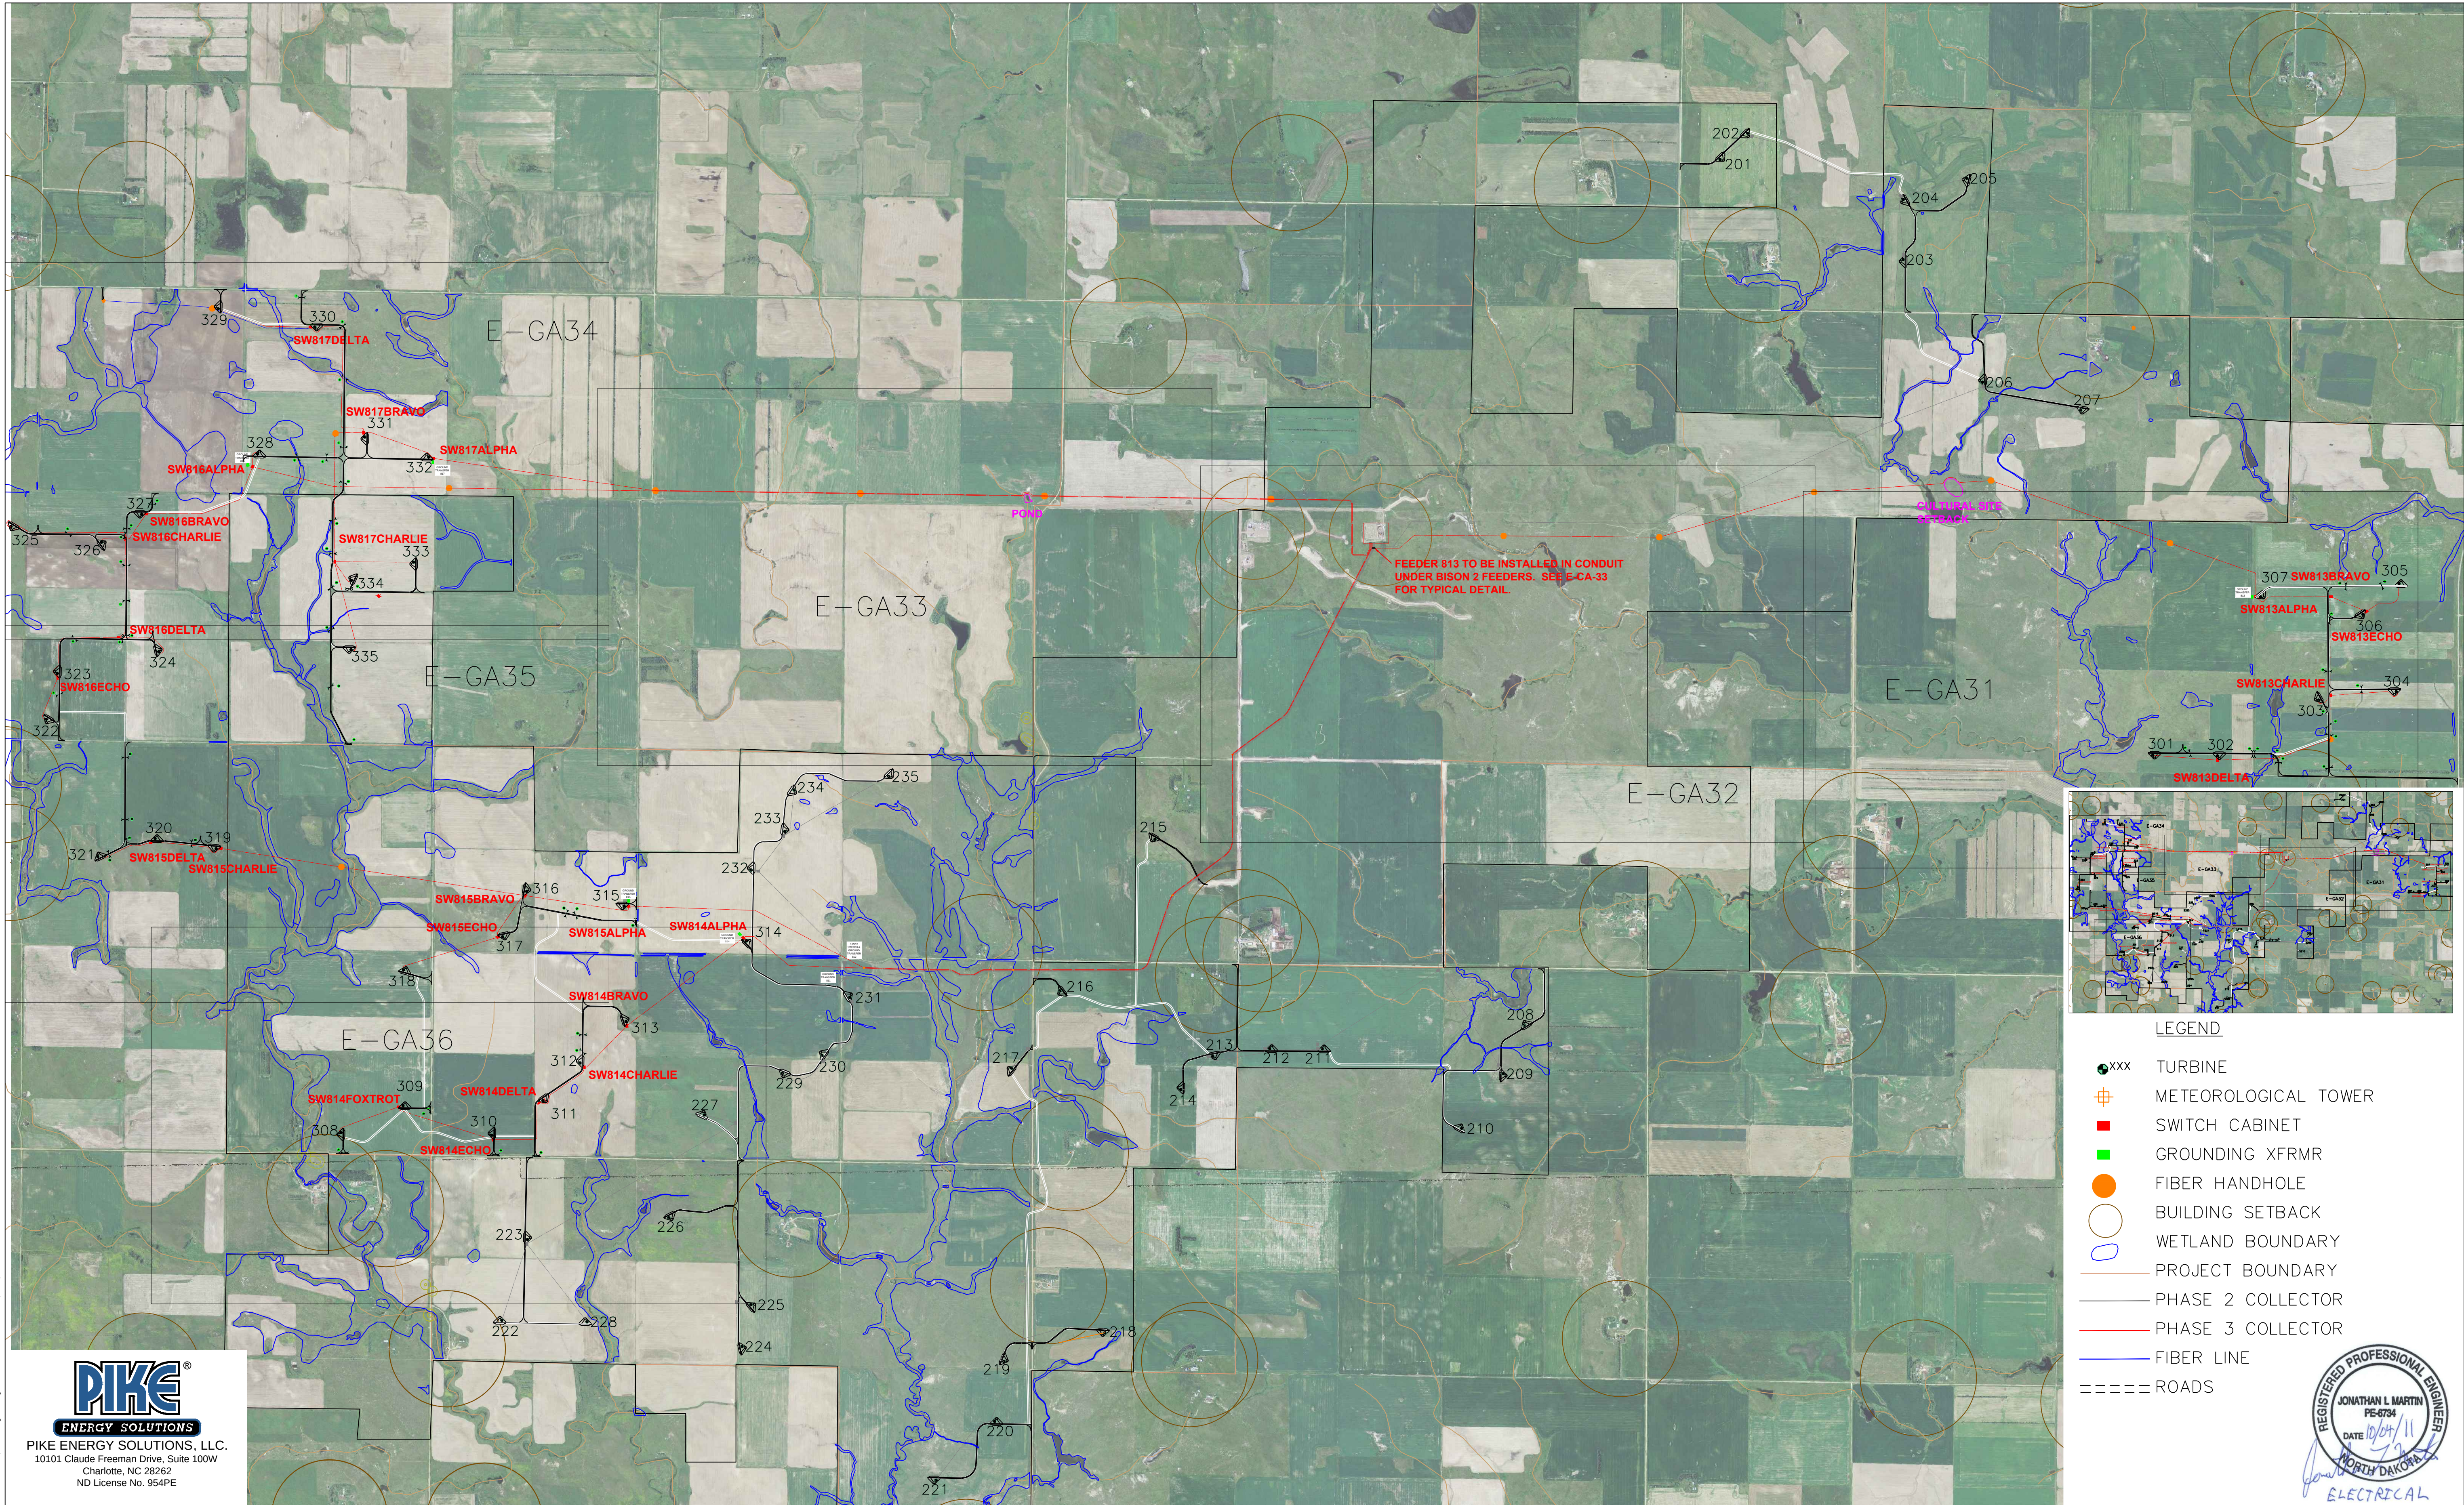

LEGEND

- XXX TURBINE
- ⊕ METEOROLOGICAL TOWER
- SWITCH CABINET
- GROUNDING XFRMR
- FIBER HANDHOLE
- BUILDING SETBACK
- WETLAND BOUNDARY
- PROJECT BOUNDARY
- PHASE 2 COLLECTOR
- PHASE 3 COLLECTOR
- FIBER LINE
- ==== ROADS

