



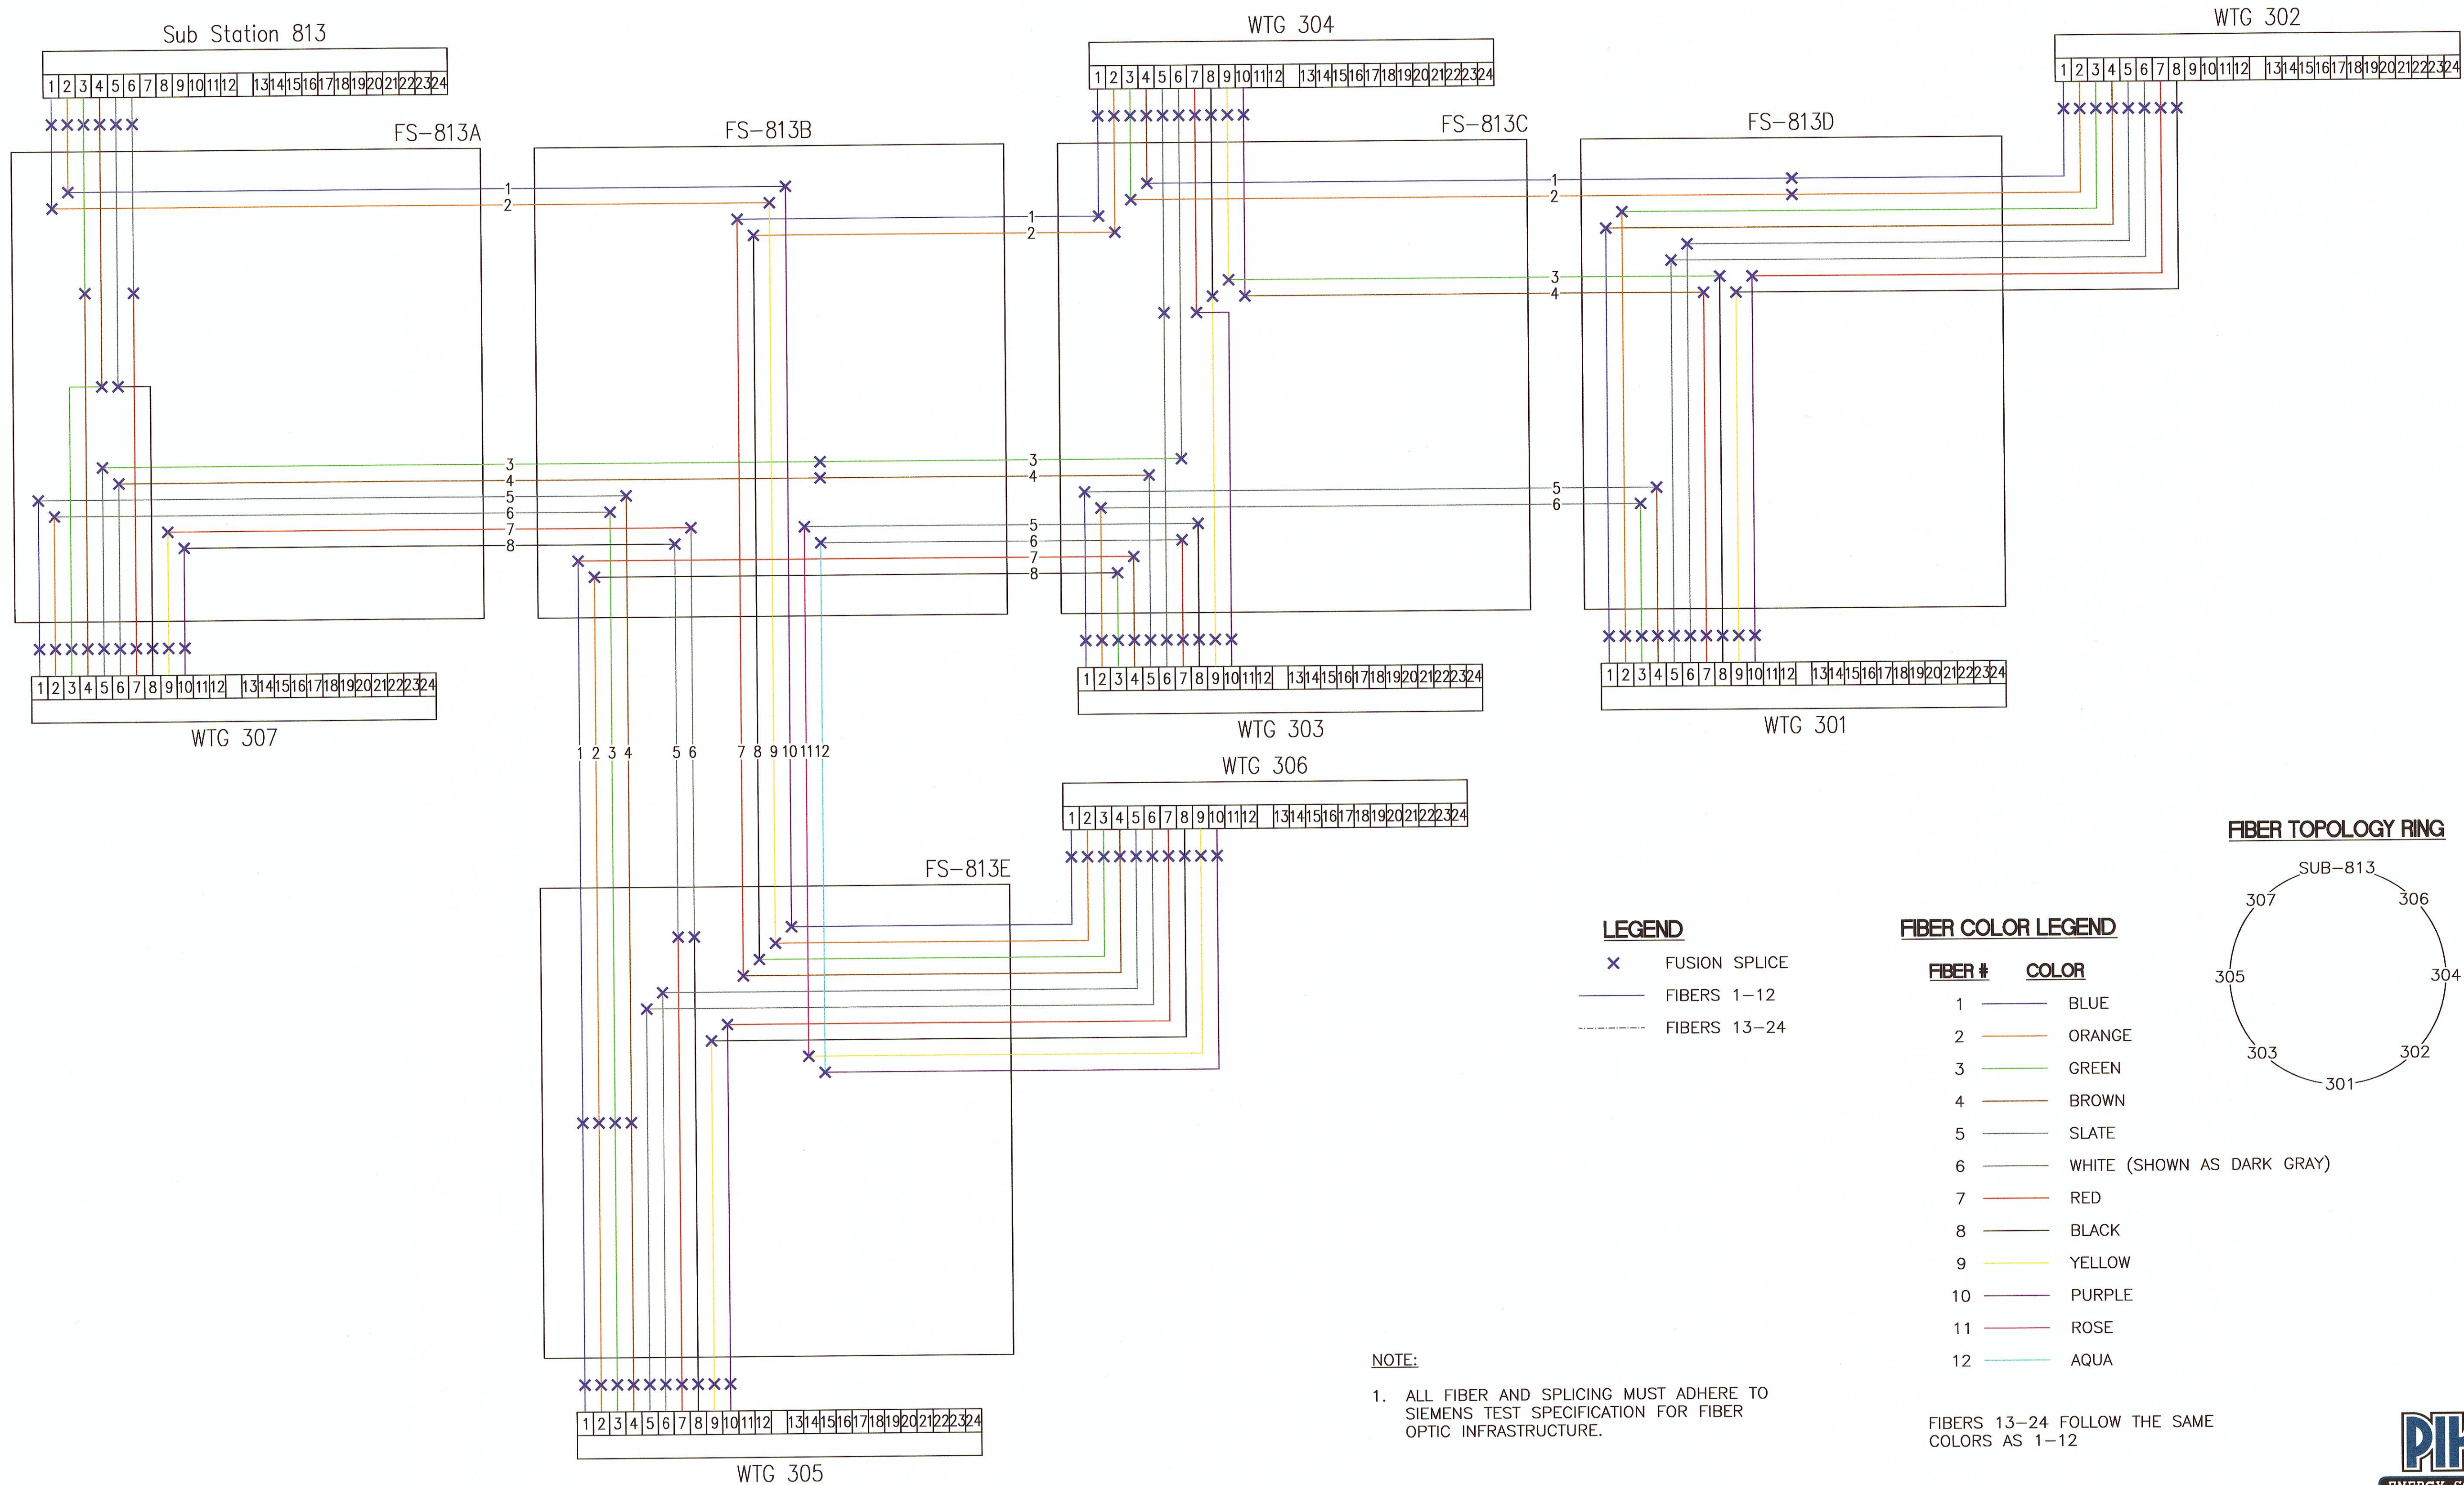

NO.	BY	CHK	APP	DATE	REVISION DESCRIPTION

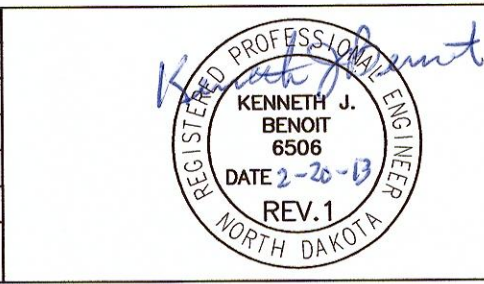

CLIENT	9/16/11			10/4/11		
	BID					
CONSTRUCTION PERMITTING						
RELEASED TO/FOR	A	B	C	0	1	2

BARR
Corporate Headquarters:
Minneapolis, Minnesota
Ph: 1-800-632-2277

Project Office:
BARR ENGINEERING CO.
4700 WEST 77TH STREET
MINNEAPOLIS, MN.
55435-4803
Ph: 1-800-632-2277
Fax: (952) 832-2601
www.barr.com

Scale	N.T.S.
Date	08/16/11
Drawn	BNK
Checked	CSF
Designed	CEG
Approved	JLM



A WIND ENERGY INITIATIVE OF MINNESOTA POWER IN NORTH DAKOTA

BISON 3 WIND PROJECT
MORTON & OLIVER COUNTIES, NORTH DAKOTA

FIBER OPTIC
SCHEMATIC DETAIL FEEDER 813

BARR PROJECT No. 34/33-1006	
CLIENT PROJECT No.	
DWG. No. E-FL-31	REV. No. 1

PIKE
ENERGY SOLUTIONS
PIKE ENERGY SOLUTIONS, LLC.
10101 Claude Freeman Drive, Suite 100W
Charlotte, NC 28262
ND License No. 954PE