


O'BRIEN SEED INC. MAYVILLE N.D.




section A

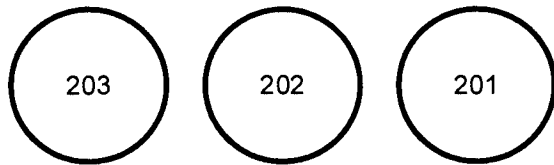

section B




section B

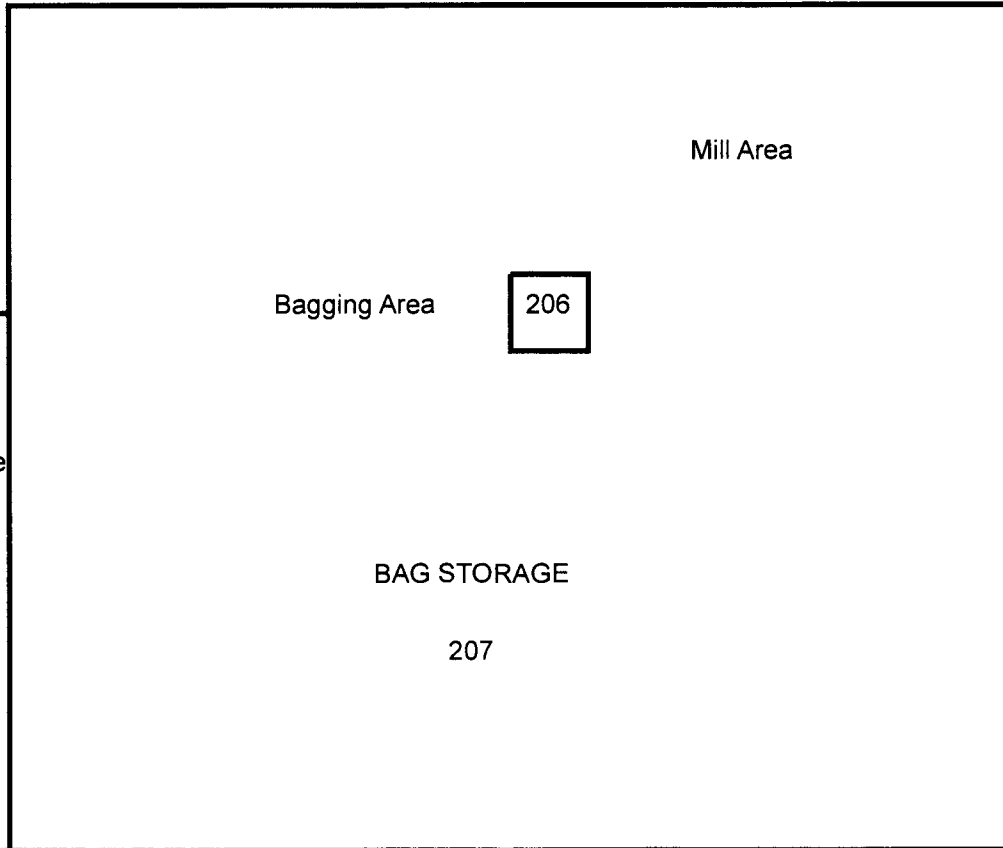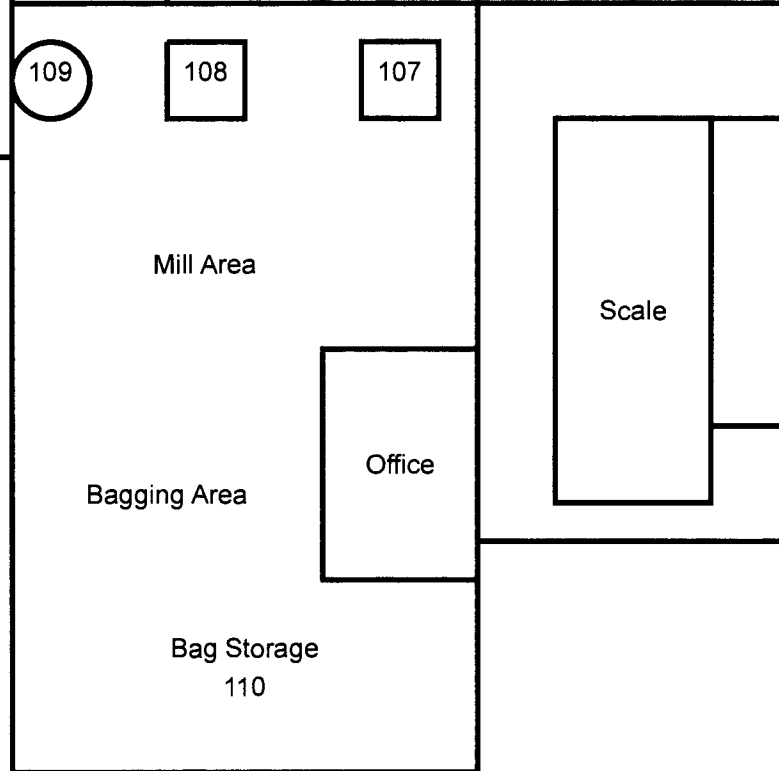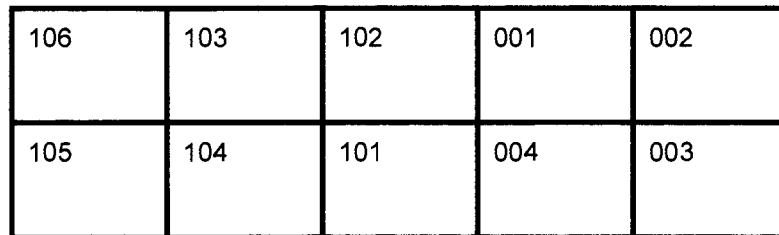


bag storage
Section B
208

O'BRIEN SEED INC. MAYVILLE N.D.


section E

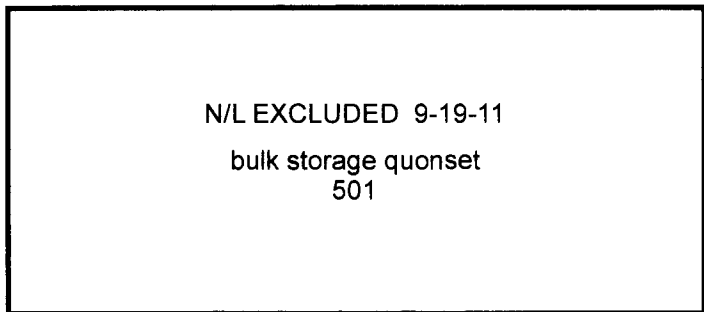

section C

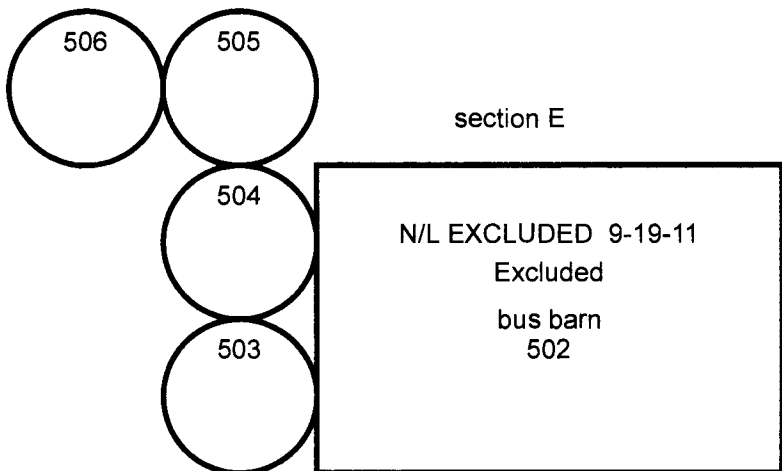

section D

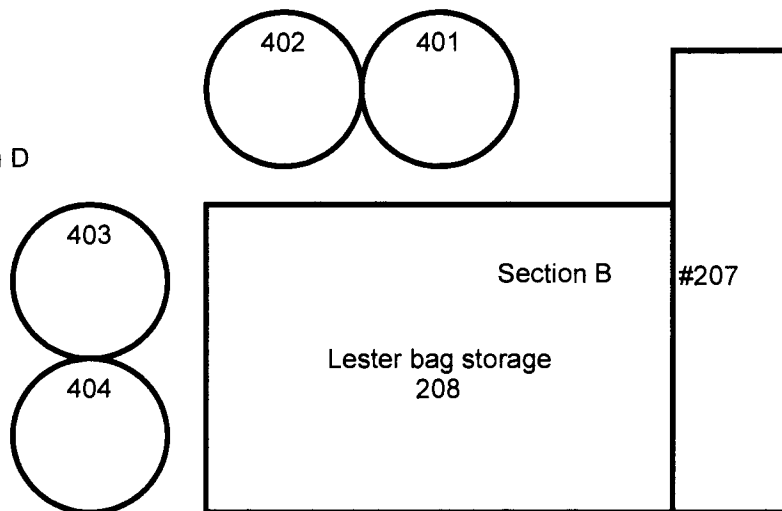


CLIFFORD FARMERS CO-OP ELEV. CO.


O'BRIEN SEED INC.

MAYVILLE N.D.

East end of city
on hwy 200

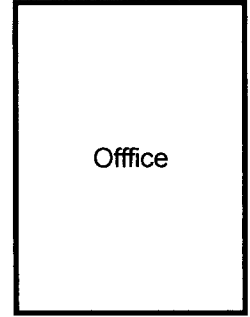



Section H
leased to Clifford Farmers

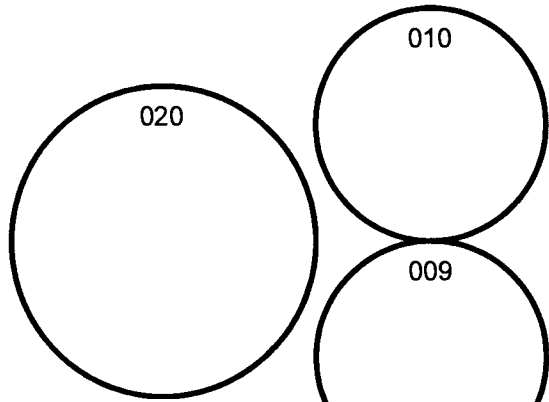


tank #020= 90' diameter
58.75' sidewall
(check diameter)

tanks 1-2-3: 32.9' dia -31.7'side wall (33' minus 1.3' aeration floor)
tanks 4&5: 47.9' dia - 28' side wall (29.3' minus 1.3' aeration floor)
tank 6: 24' dia - 33' side wall plus 3.3' (10' hopper) = 36.3' effective depth
tanks 7-8-9-10: 59.8' dia - 40.3' side wall

tanks 101 thru 106-- 47.8' dia x 35.4' sidewall
over driveway square bins: 9.5'x9.5' x 25' side plus 3' (9' hopper) = 28' effective depth

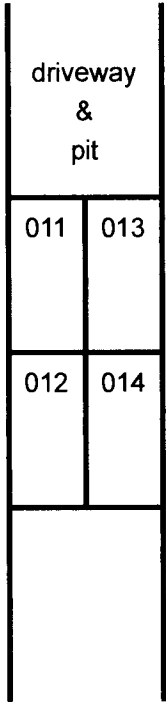
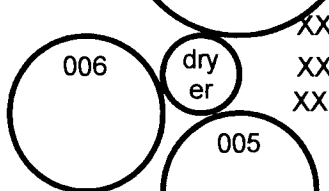


Section H
leased to Clifford Farmers

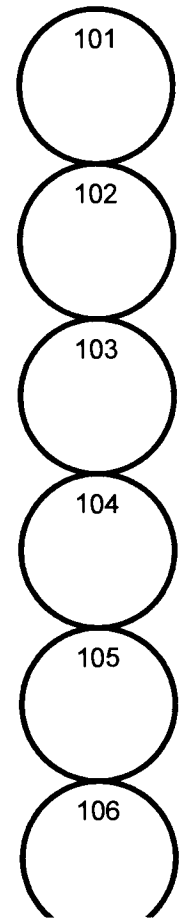



O'Brien's
License includes
tanks 001-002-003

BNSF RAILROAD

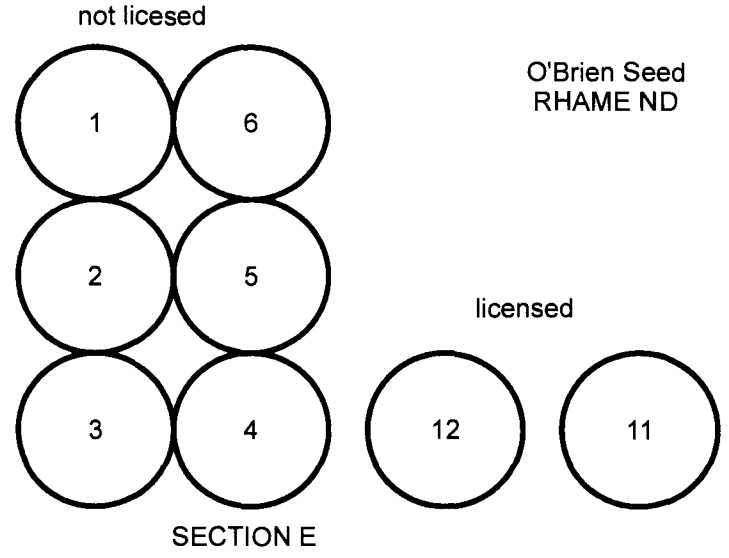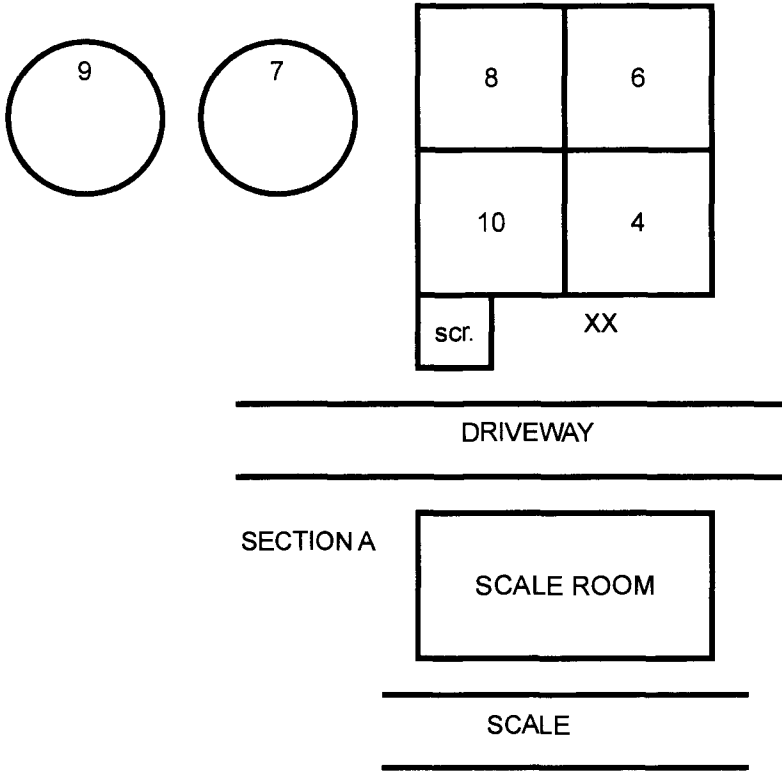

O'Brien Seed
RHAME ND

9-19-11 ENTIRE FACILITY DELETED ACCEPT
BIN #1 SECTION F REMAINS ON LICENSED
CAPACITY AT RHAME 33,000 BU.

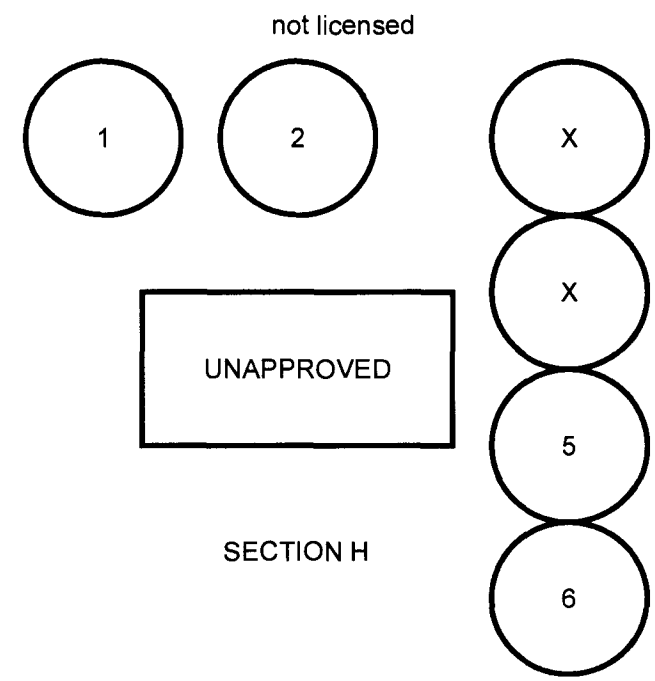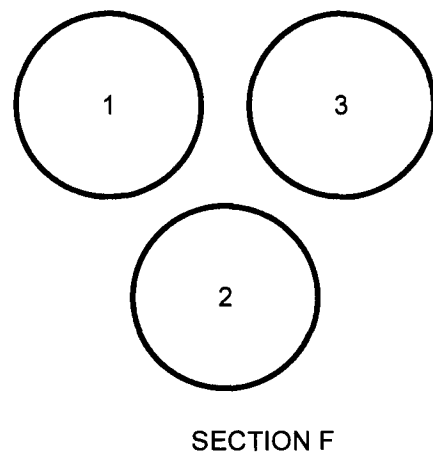

HIGHWAY 12