

# **Appendix A**

---

## Engineering Documents

Attachment "A"


Construction Easement

Permanent Easement

Ⓞ 10" Stateline Pipeline


Permanent Easement

Construction Easement

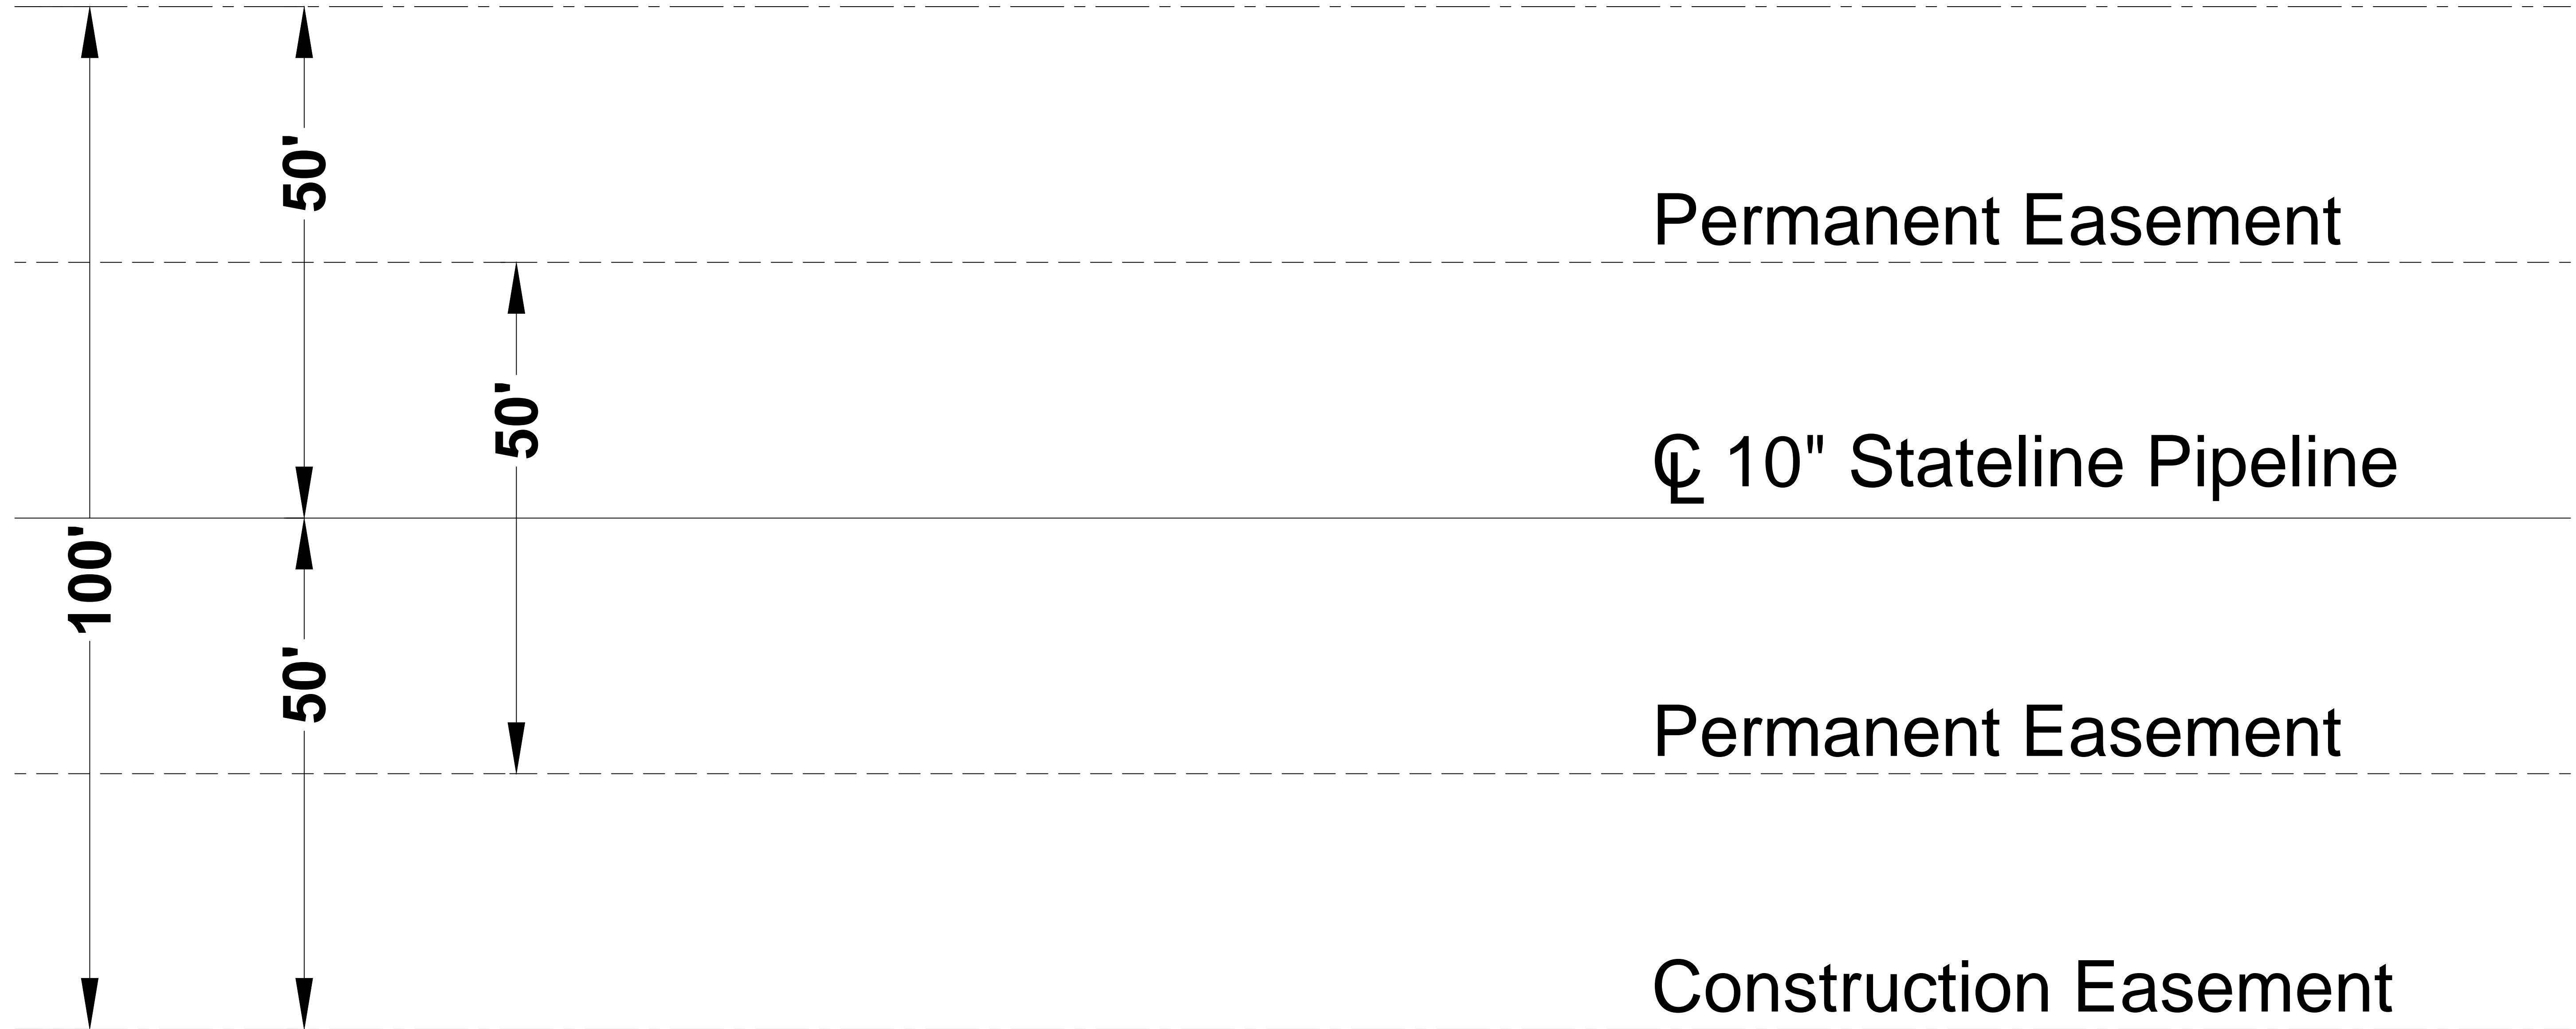

Typical ROW Stateline 10"

40'x40' FENCELINE

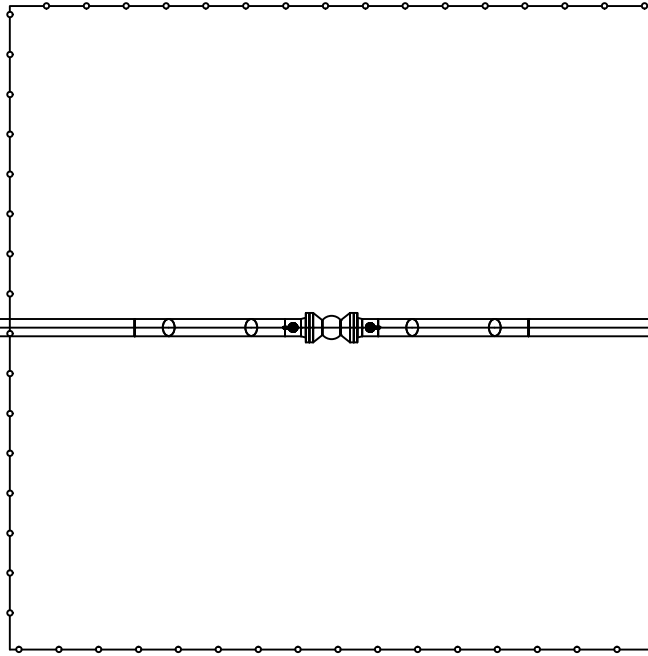

GRADE

10"

NOTES:



/4 SEC

CO. ST

ONEOK ROCKIES MIDSTREAM

STATELINE NGL  
10" MAINLINE BLOCK VALVE

DWN BY BSC	DES BY	APRD BY JK	DATE 12/15/11	DWG. # STAT-200-500	REV # 1
---------------	--------	---------------	------------------	------------------------	------------