



BASIC 345/115KV
DOUBLE CIRCUIT STRUCTURE
AVERAGE SPAN ≈ 800'

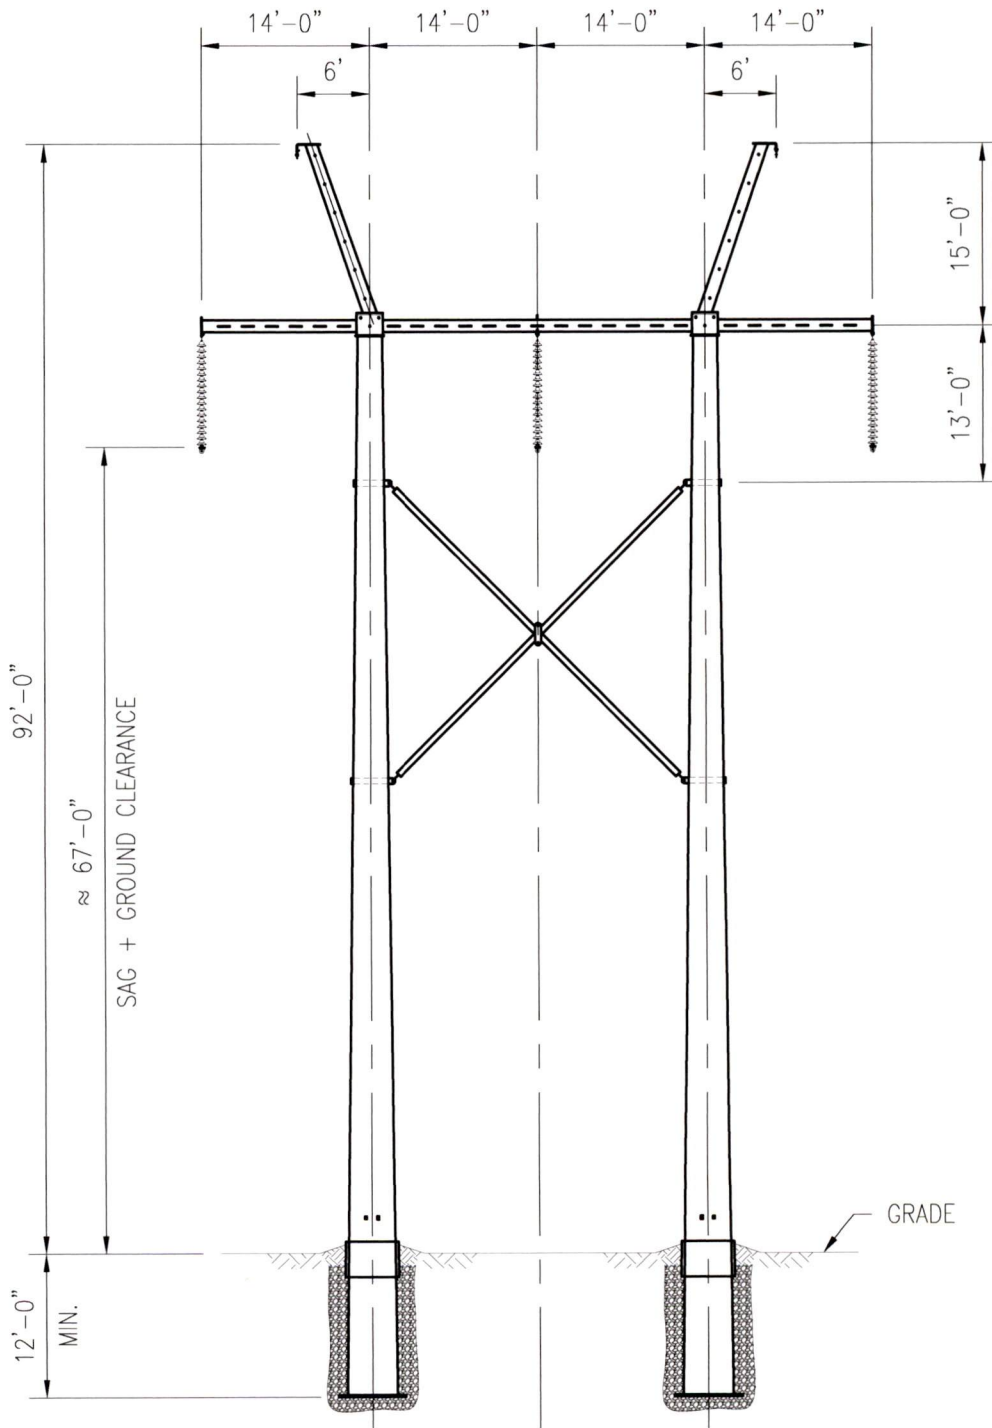

**BASIC 345KV SINGLE CIRCUIT
H-FRAME STRUCTURE**

AVERAGE SPAN ≈ 1000'

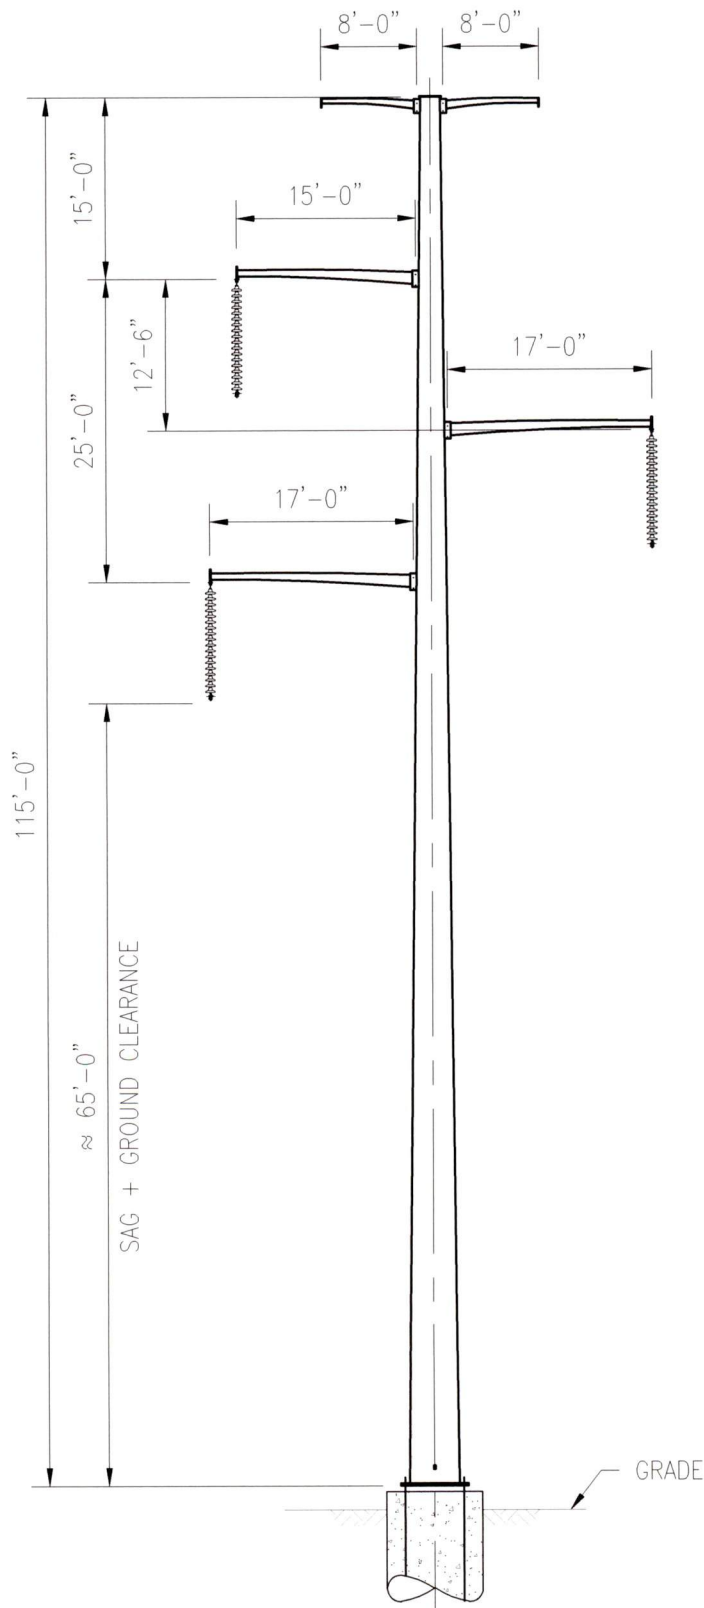

**BASIC 345KV
SINGLE CIRCUIT STRUCTURE**

AVERAGE SPAN \approx 950'