




Orf Property

\\ESRSR\Data\Projects\Basin\61495_AVS_345\GIS\DataFiles\ArcDocs\PSC - Chapter 5 Figures - Project Route\5-1-3 Residences_500ft_CorridorRoute-3.mxd


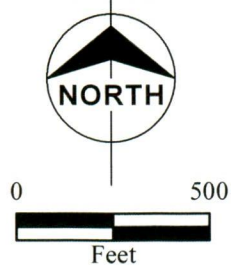


- ★ Unoccupied Residence within 500 feet
- ★ Residence
- Project Route
- 150-Foot ROW
- 1000-Foot Corridor



Figure 5.1-3
 Basin Electric Power Cooperative
 Antelope Valley Station to Nešet
 345-kV Transmission Project
 Residences within 500 feet
 of Corridor/Route - 3

\\ESPRV\Data\Projects\Basin\61495_AVS_345\GIS\DataFiles\ArcDocs\PSC - Chapter 5 Figures - Project Route\5-1-1 Residences_500ft_CorridorRoute-1.mxd

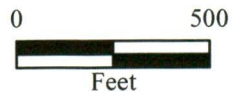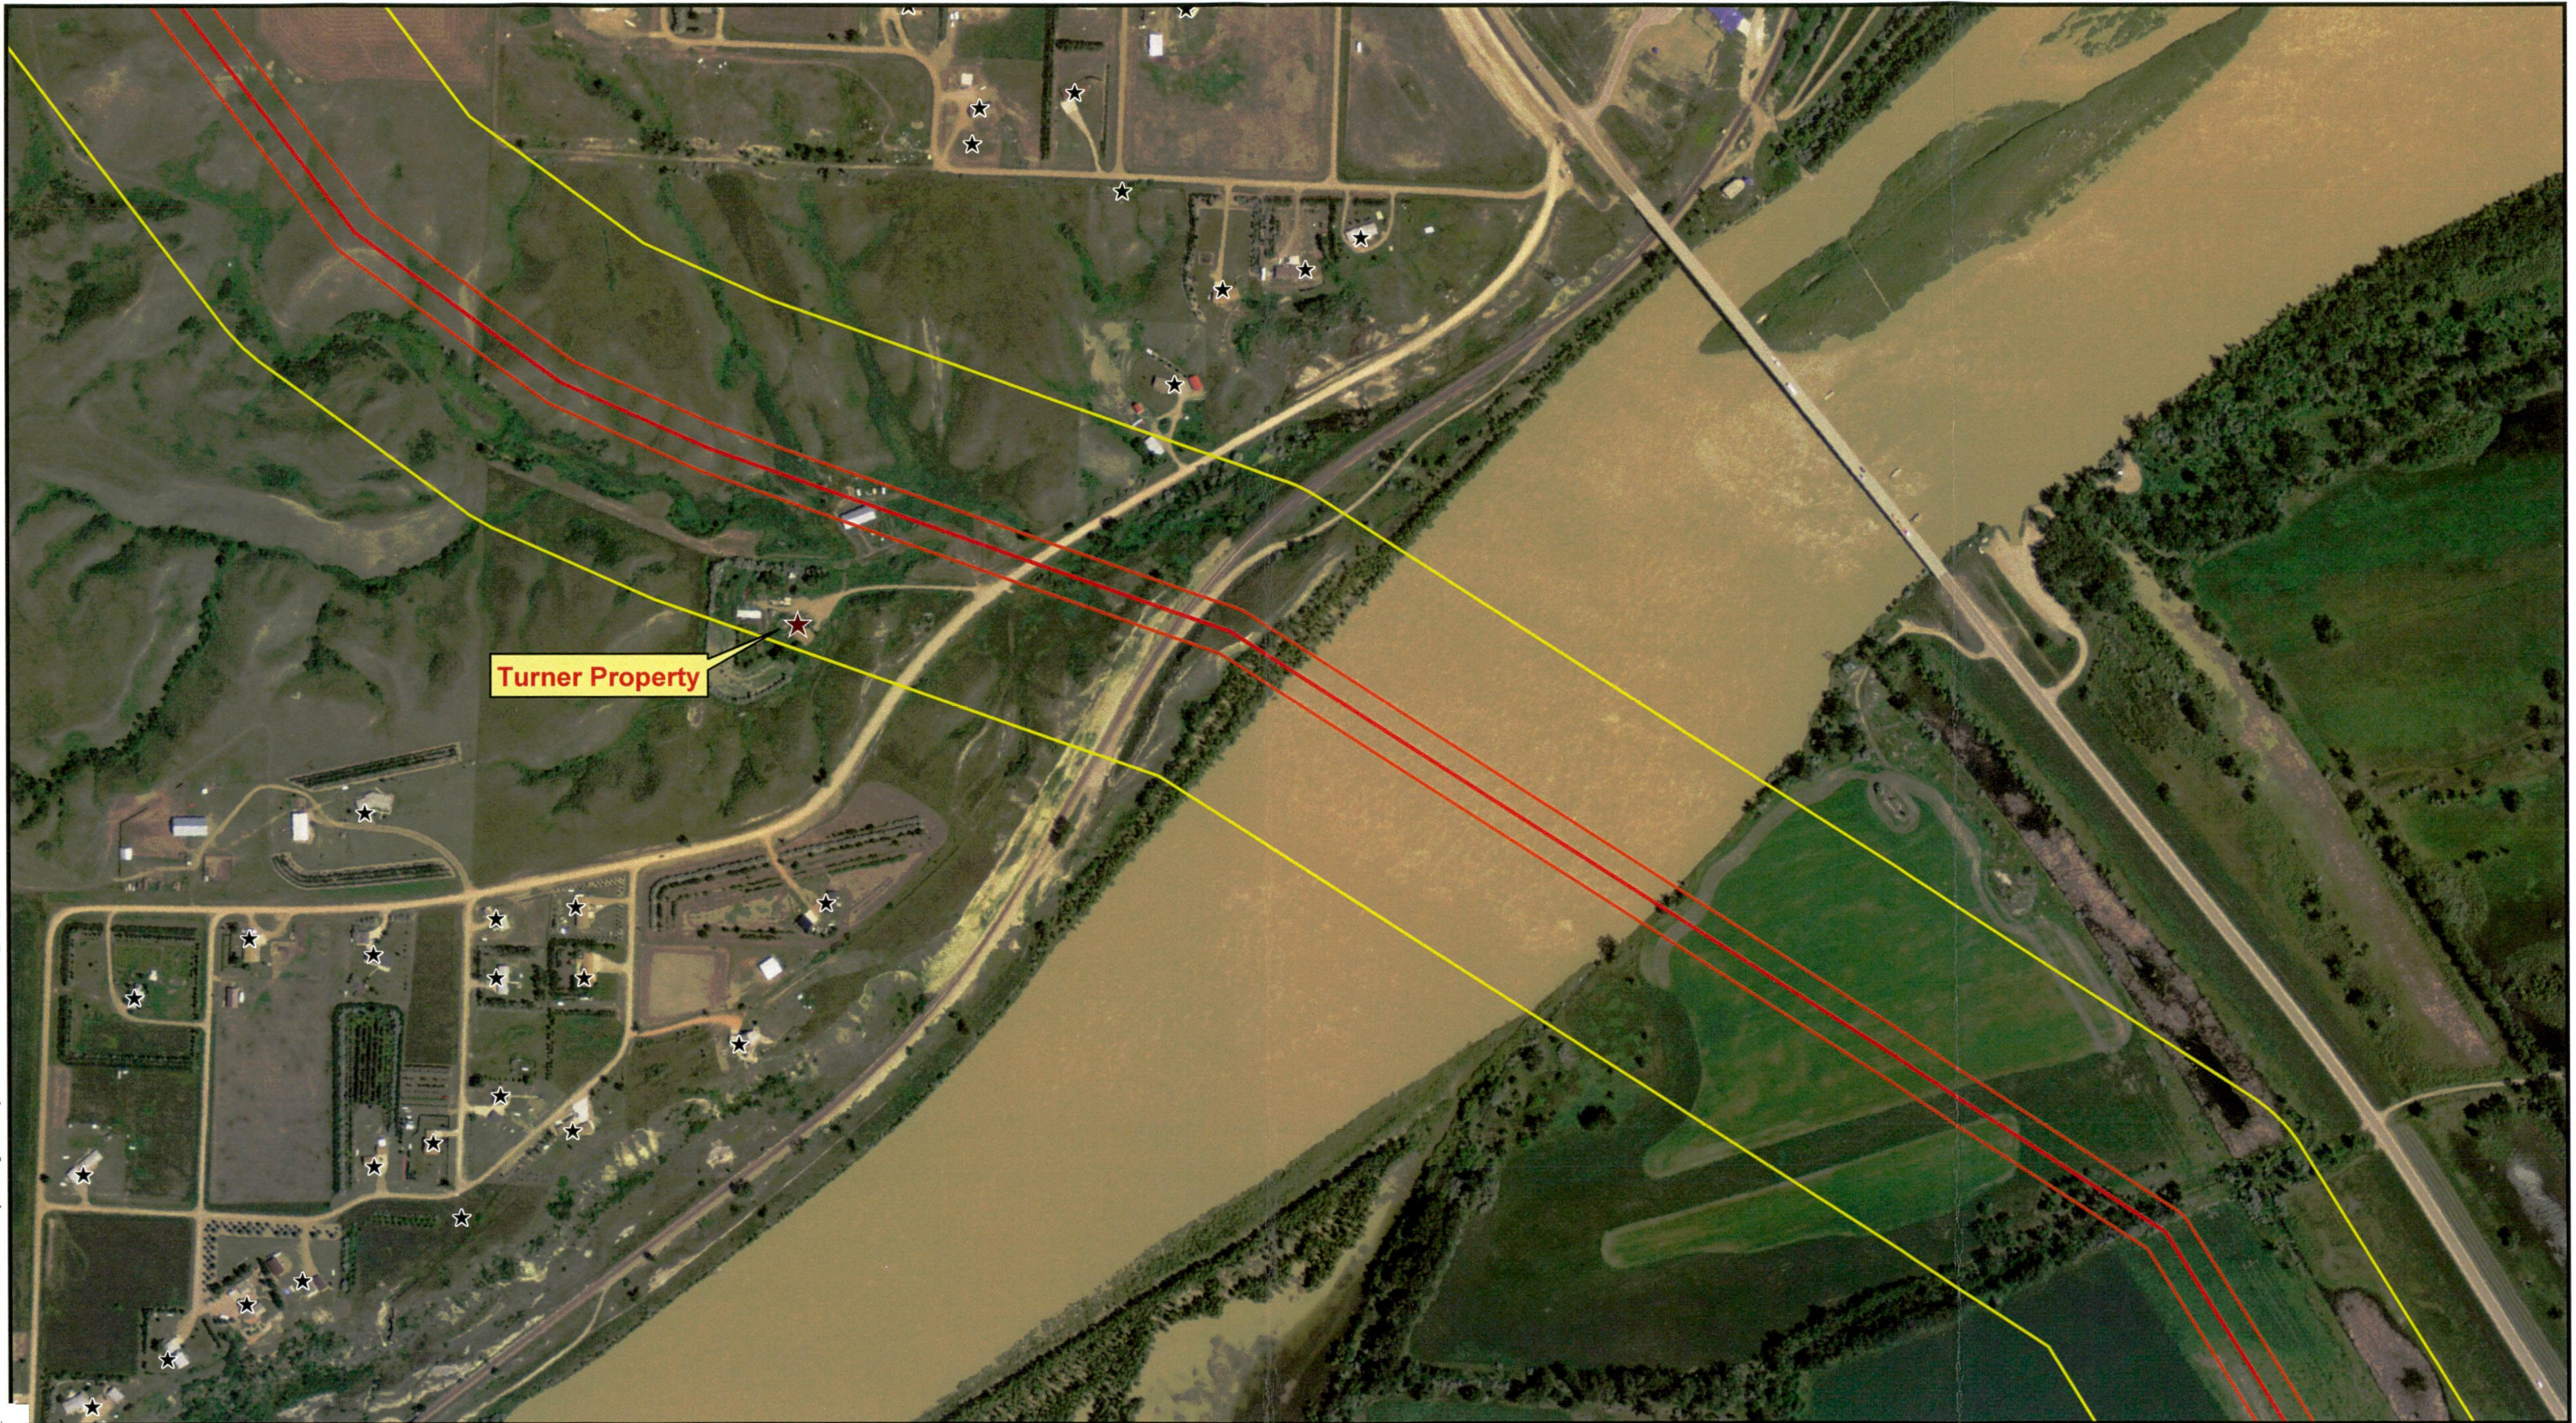


- ★ Residence within 500 feet
- ★ Residence
- Project Route
- 150-Foot ROW
- 1000-Foot Corridor



Figure 5.1-1
Basin Electric Power Cooperative
Antelope Valley Station to Neset
345-kV Transmission Project
Residences within 500 feet
of Corridor/Route - 1

\\ESPRV\Data\Projects\Basin\61495_AVS_345\GIS\DataFiles\ArcDoca\PSC - Chapter 5 Figures - Project Route\5-1-2 Residences_500ft_CorridorRoute-2_with_Zoning.mxd

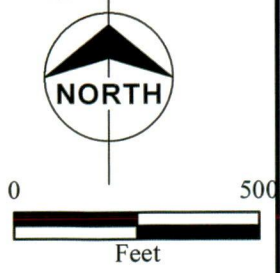

★ Residence within 500 feet	150-Foot ROW	ZONING
★ Residence	1000-Foot Corridor	
— Project Route		
		Commercial
		Industrial
		Residential


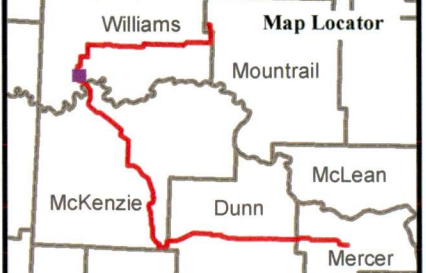


Figure 5.1-2
 Basin Electric Power Cooperative
 Antelope Valley Station to Naset
 345-kV Transmission Project
 Residences within 500 feet
 of Corridor/Route - 2

\\ESR\Projects\Basin\61495_AVS_345\GIS\Data\Files\ArcDocs\PSC - Chapter 5 Figures - Project Route5-1-4 Residences_500ft_CorridorRoute-4.mxd



Mortenson Property

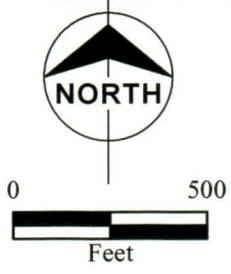

- ★ Unoccupied Residence within 500 feet
- ★ Residence
- Project Route
- 150-Foot ROW
- 1000-Foot Corridor



Figure 5.1-4
Basin Electric Power Cooperative
Antelope Valley Station to Naset
345-kV Transmission Project
Residences within 500 feet
of Corridor/Route - 4