



Exhibit 3: Option 2

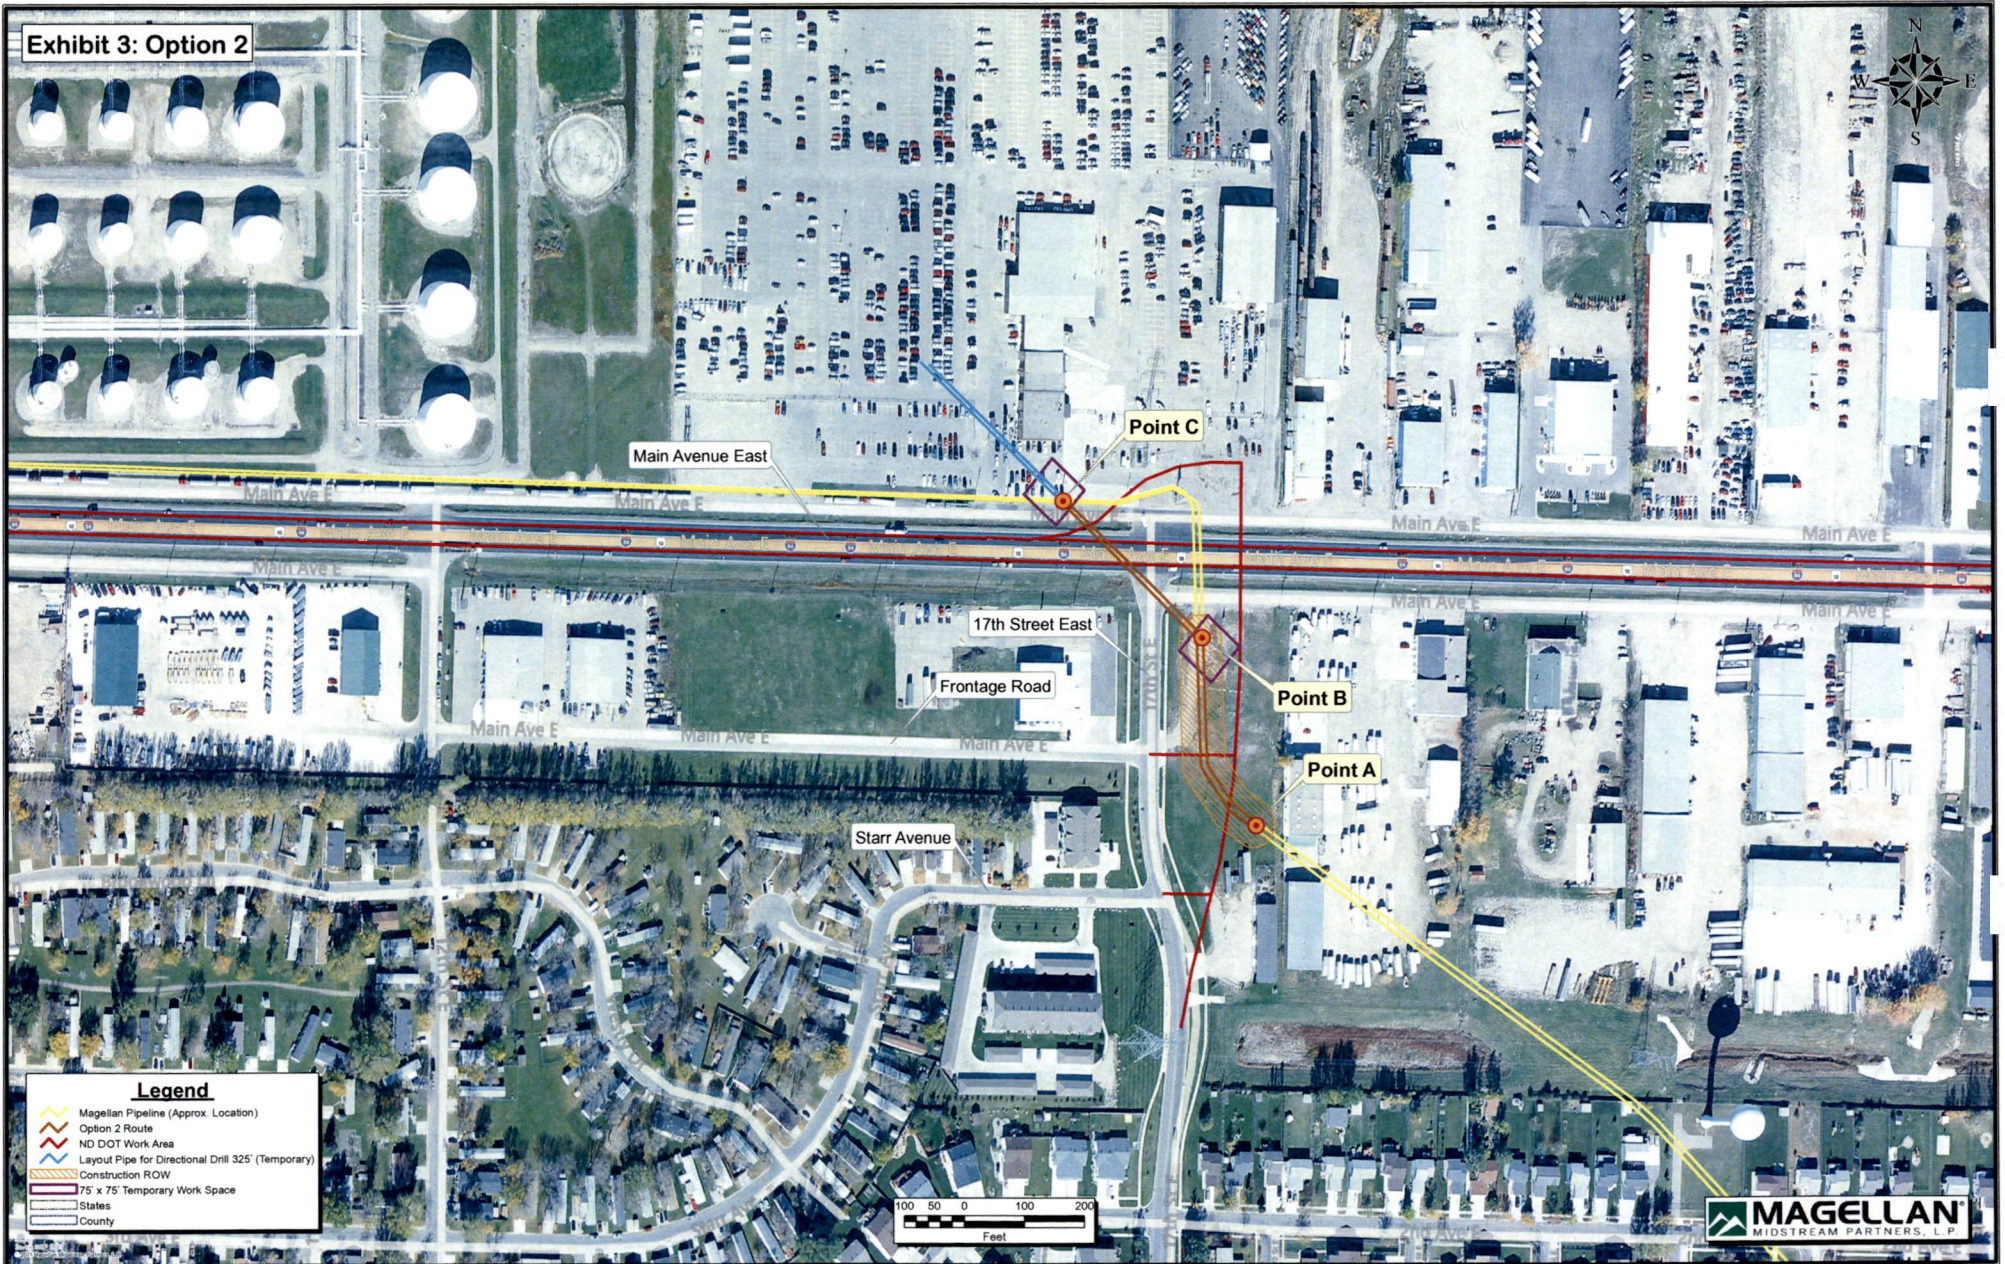

**Exhibit 3: Option 3**

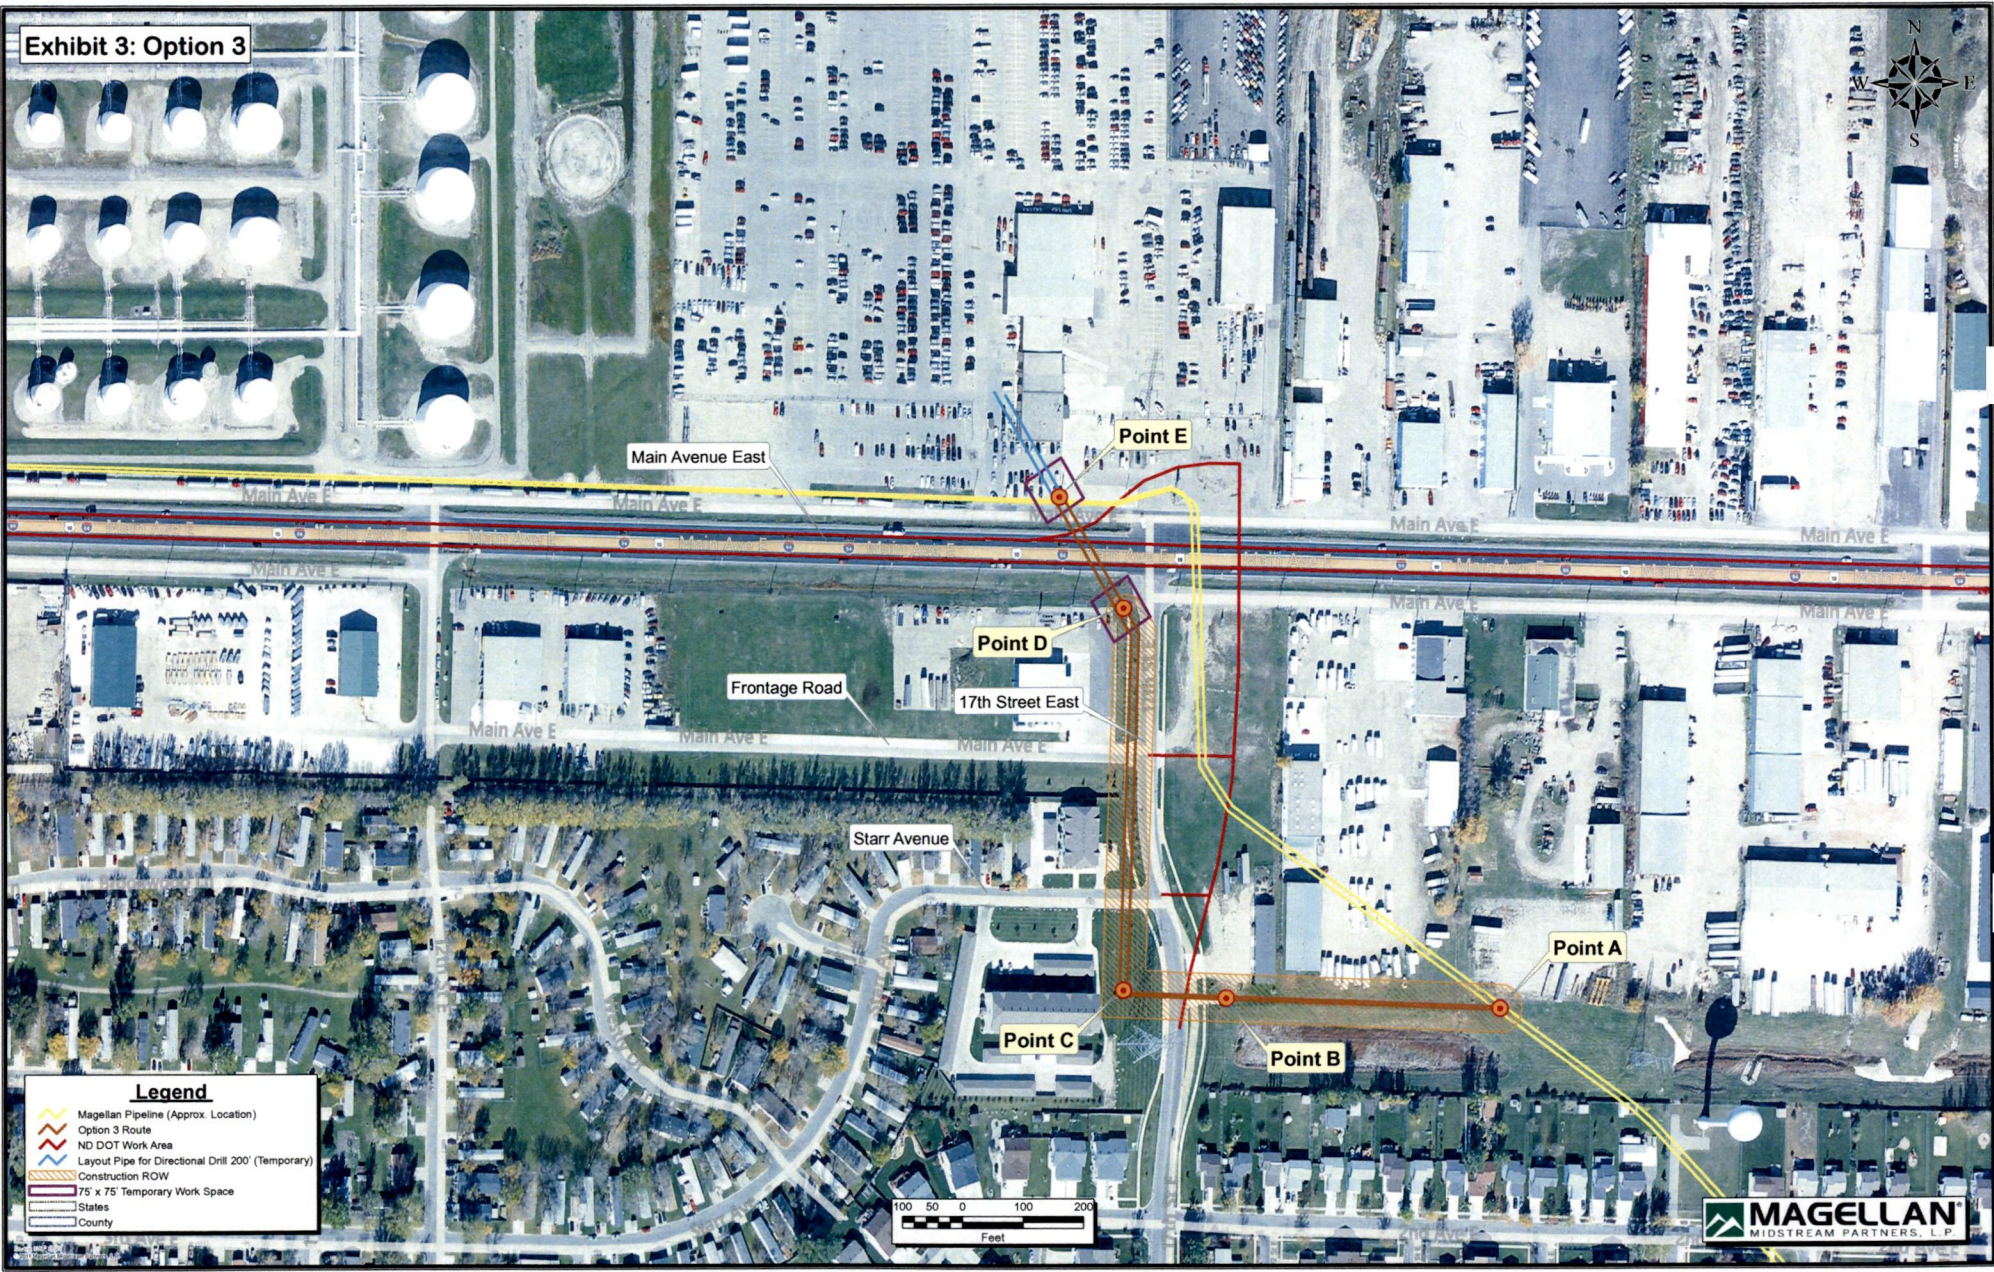

Main Avenue East

Point E

Point D

Frontage Road

17th Street East

Starr Avenue


Point C

Point B

Point A

**Legend**

- Magellan Pipeline (Approx. Location)
- Option 3 Route
- ND DOT Work Area
- Layout Pipe for Directional Drill 200' (Temporary)
- Construction ROW
- 75' x 75' Temporary Work Space
- States
- County

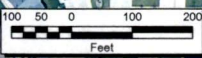

**Exhibit 3: Option 4**

