


**NOTES:**  
 1. ALL COORDINATES ARE INDICATED AS STATE PLANE COORDINATES.

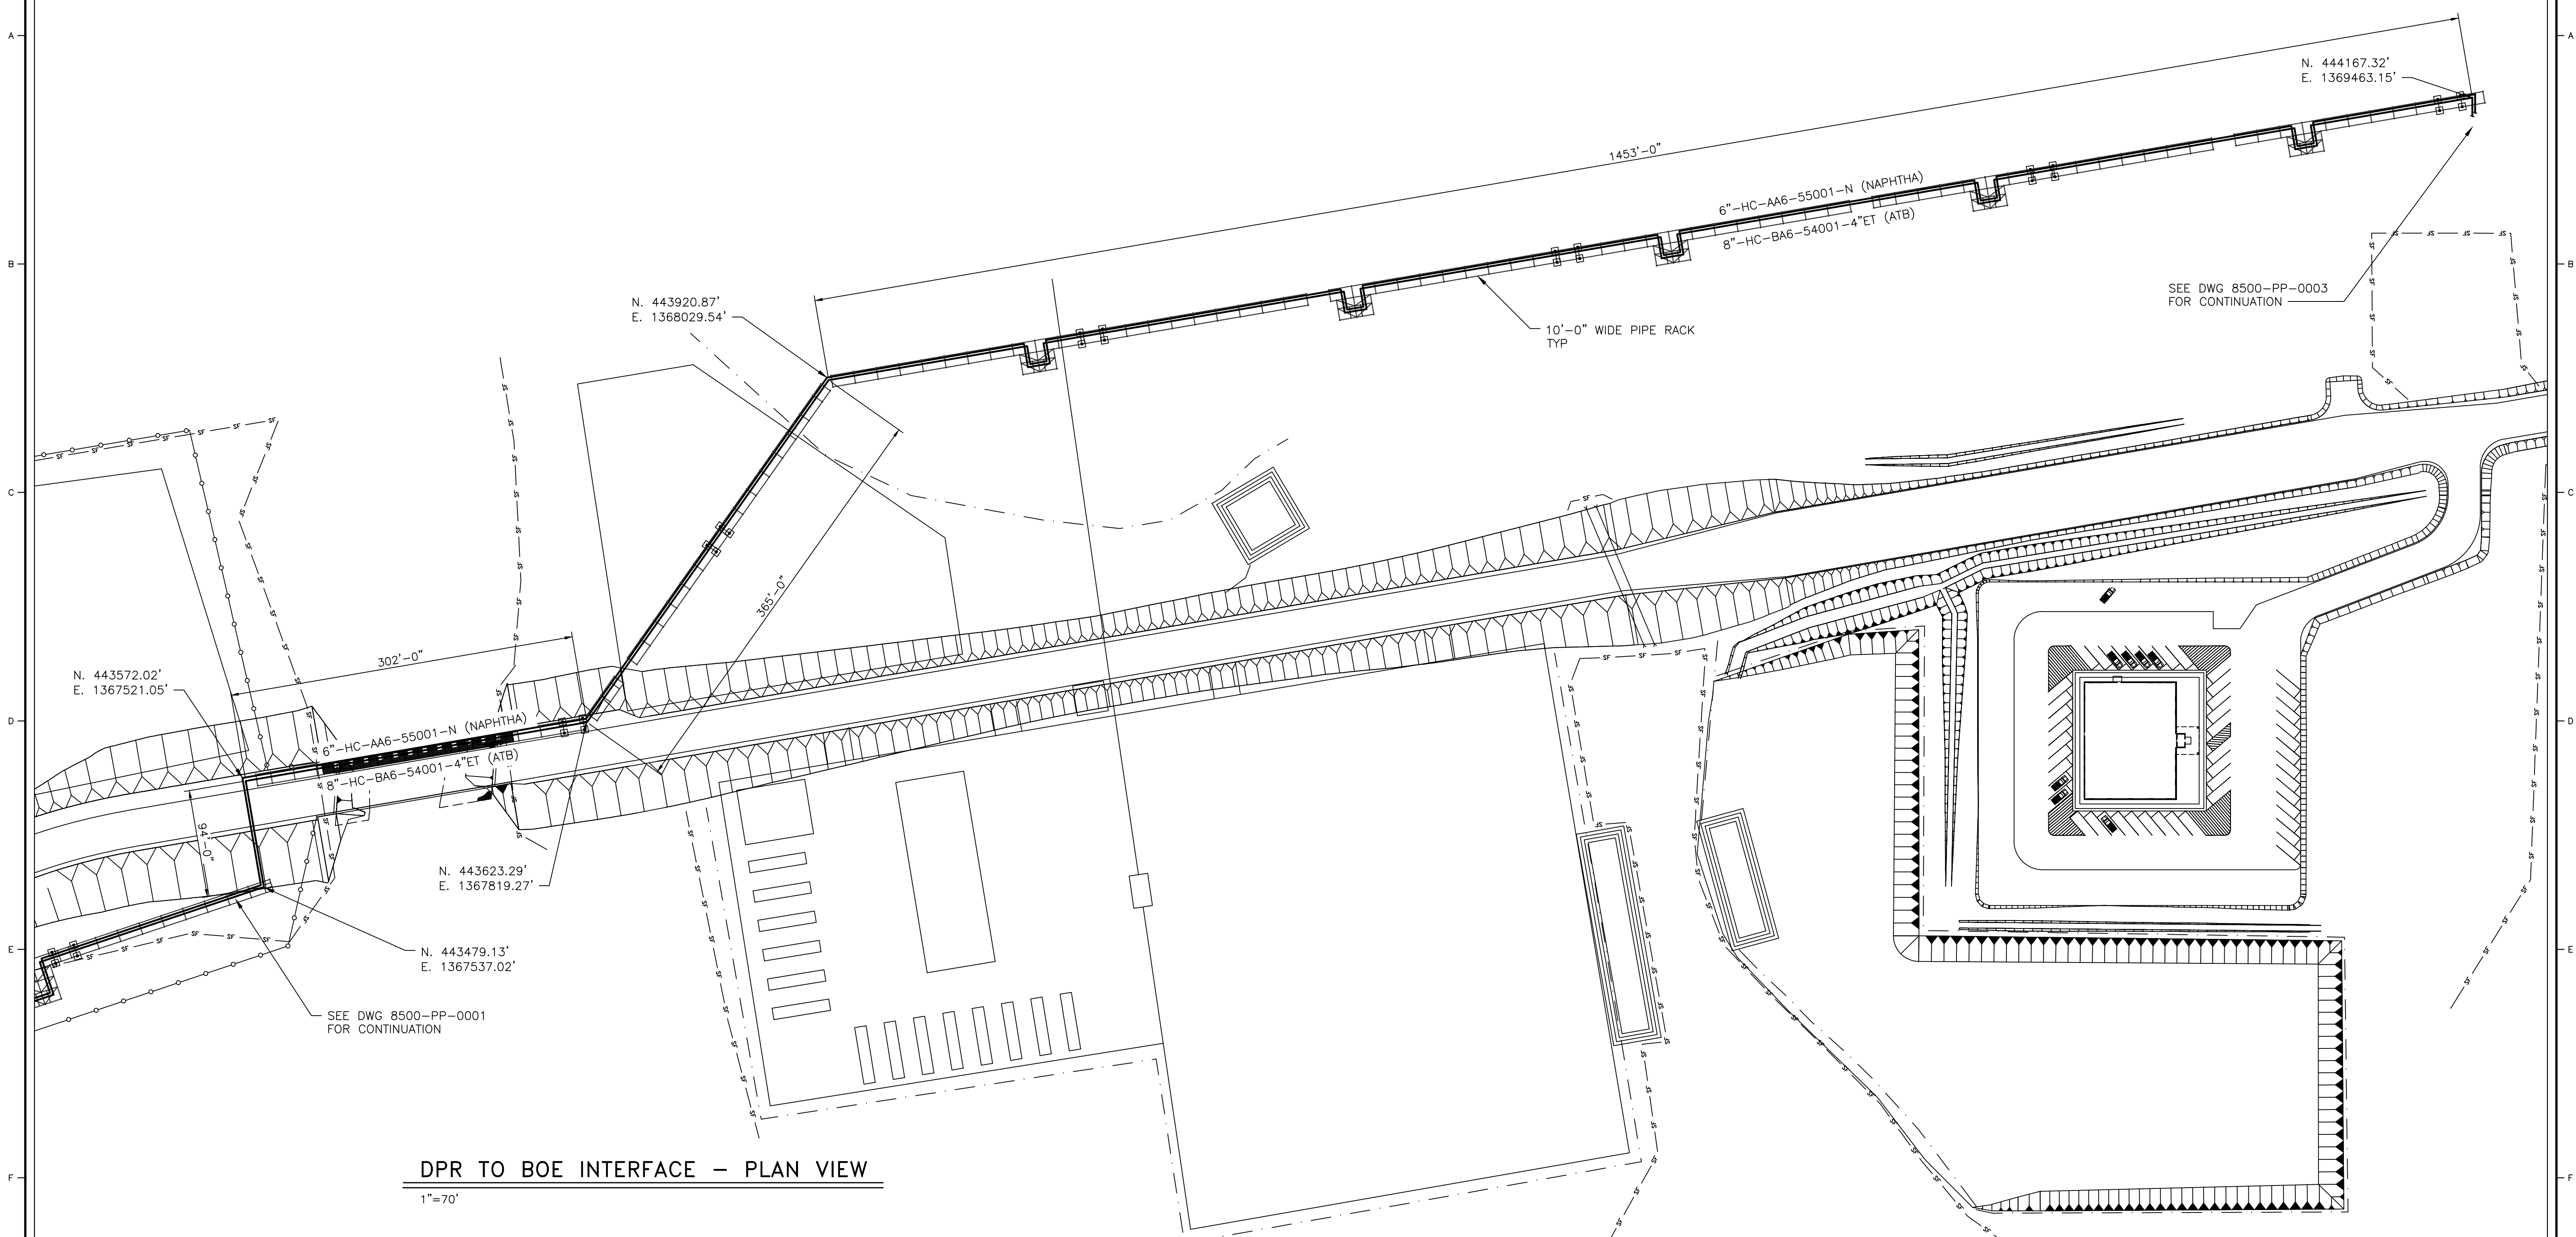

**DPR TO BOE INTERFACE – PLAN VIEW**  
 1"=70'

DWG. NO.	REFERENCE DRAWINGS	REV	DESCRIPTION	DATE	DESIGNER	CHECKED	ENGINEER	PROJ MGR
		P-B	FOR REFERENCE ONLY	12/16/13	EPB			MAB
		P-A	PROGRESS PRINT	TBD	EPB			MAB

**FOR REFERENCE ONLY**



DWG CREATED: 12/3/13 BY: EPB  
 PROJECT NO: 12-198 SCALE: AS NOTED

THE DOCUMENT AND CONTENTS ARE CONFIDENTIAL AND PROPRIETARY TO KESTREL ENGINEERING GROUP, INC. NEITHER THE DOCUMENT NOR CONTENTS MAY BE REPRODUCED, USED, RELEASED OR DISCLOSED, IN WHOLE OR IN PART, WITHOUT THE EXPRESS PRIOR WRITTEN CONSENT FROM KESTREL ENGINEERING GROUP, INC.

PROJECT: 20,000 BPSD DAKOTA PRAIRIE REFINERY DICKINSON, NORTH DAKOTA		
DWG NAME: DPR TO BOE INTERFACE – PLAN VIEW		
DRAWING NUMBER	SHEET COUNT	REVISION
8500-PP-0002	- OF -	P-B