


McKenzie Electric Points

MDU-2

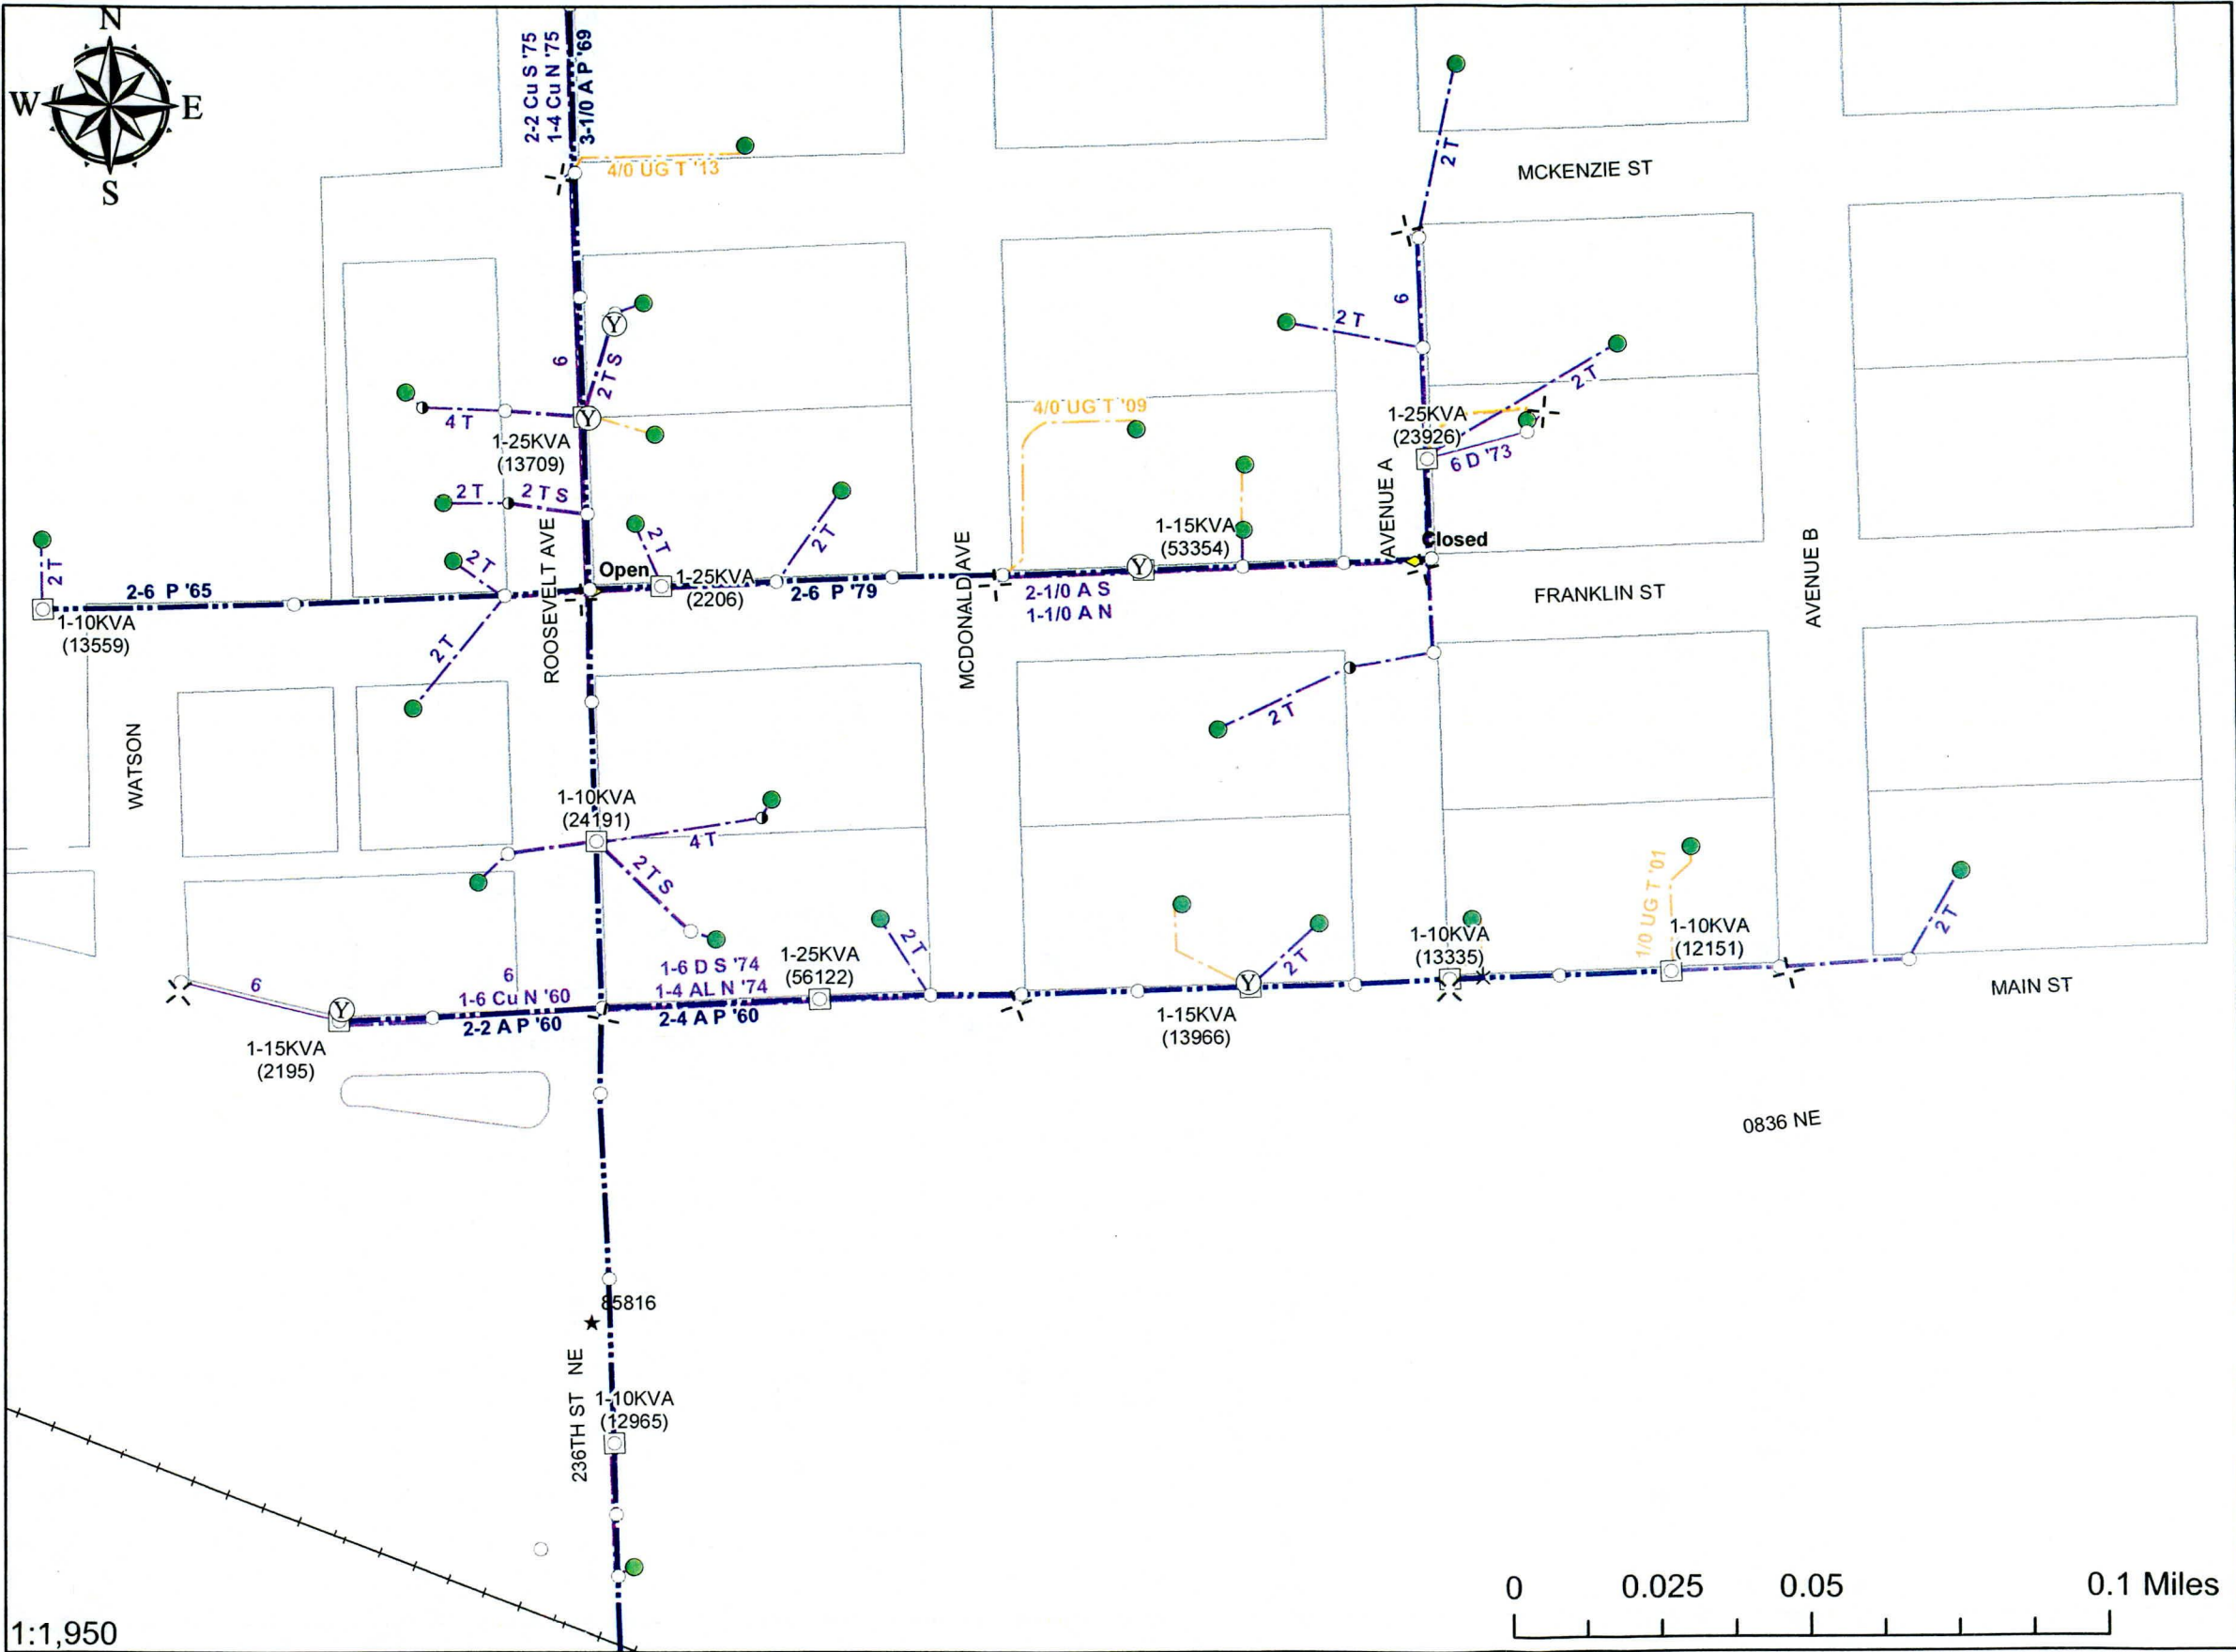

Electrical Assets

Electric Service Point

- Single Meter Service Point
29 Customers served within 2 mile radius

Primary Overhead Electric Line

- Neutral Only
- - - Single Phase Primary Overhead
- · · Two Phase Primary Overhead
- · - Three Phase Primary Overhead

Secondary Overhead Electric Line

- - - Single Phase Secondary Overhead
- · · Three Phase Secondary Overhead
- · - Single Phase Service Overhead
- · - Three Phase Service Overhead
- Overhead Streetlight Line
- OH Yard/Flood Light Line

1:1,950