
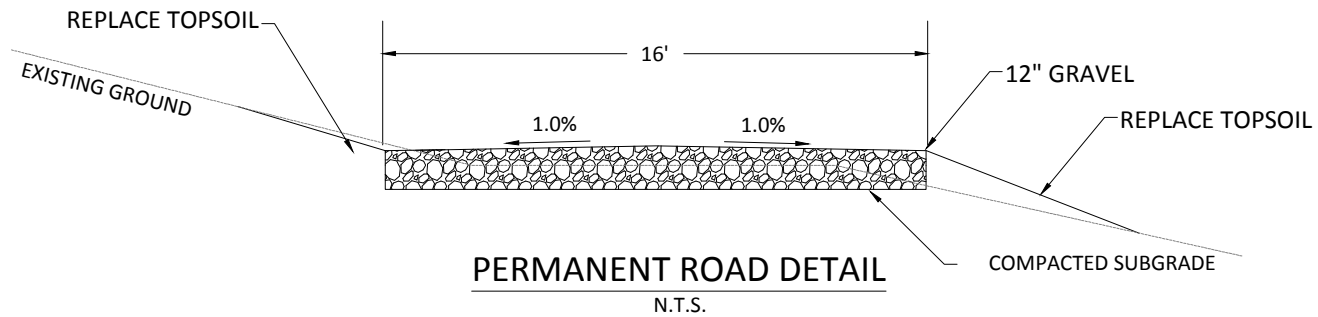


Attachement-B

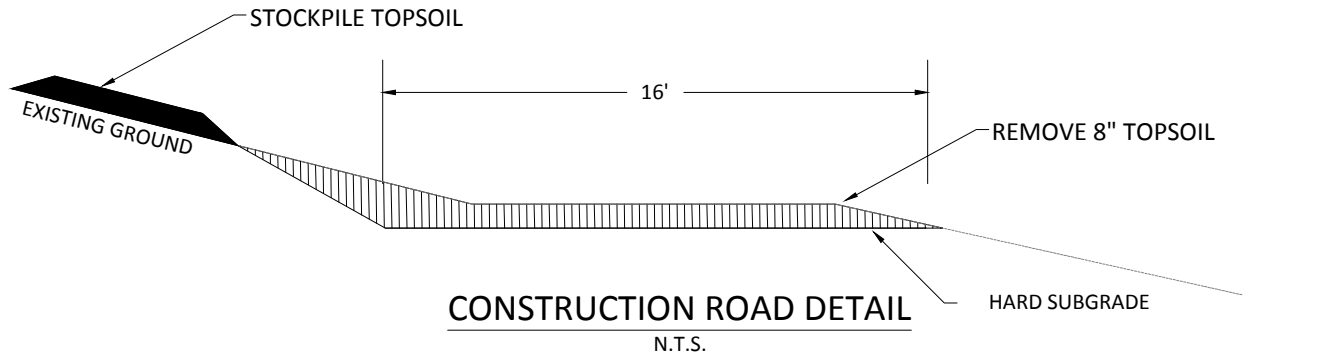

© 2014 Blattner Energy, Inc.

PROJECT:
INFINITY ANTELOPE / SUNFLOWER
NORTH DAKOTA

SHEET TITLE:
TYPICAL ROAD SECTION DETAIL

SHEET NUMBER:

1

DATE: 12-11-14