



tabbles
EXHIBIT
9

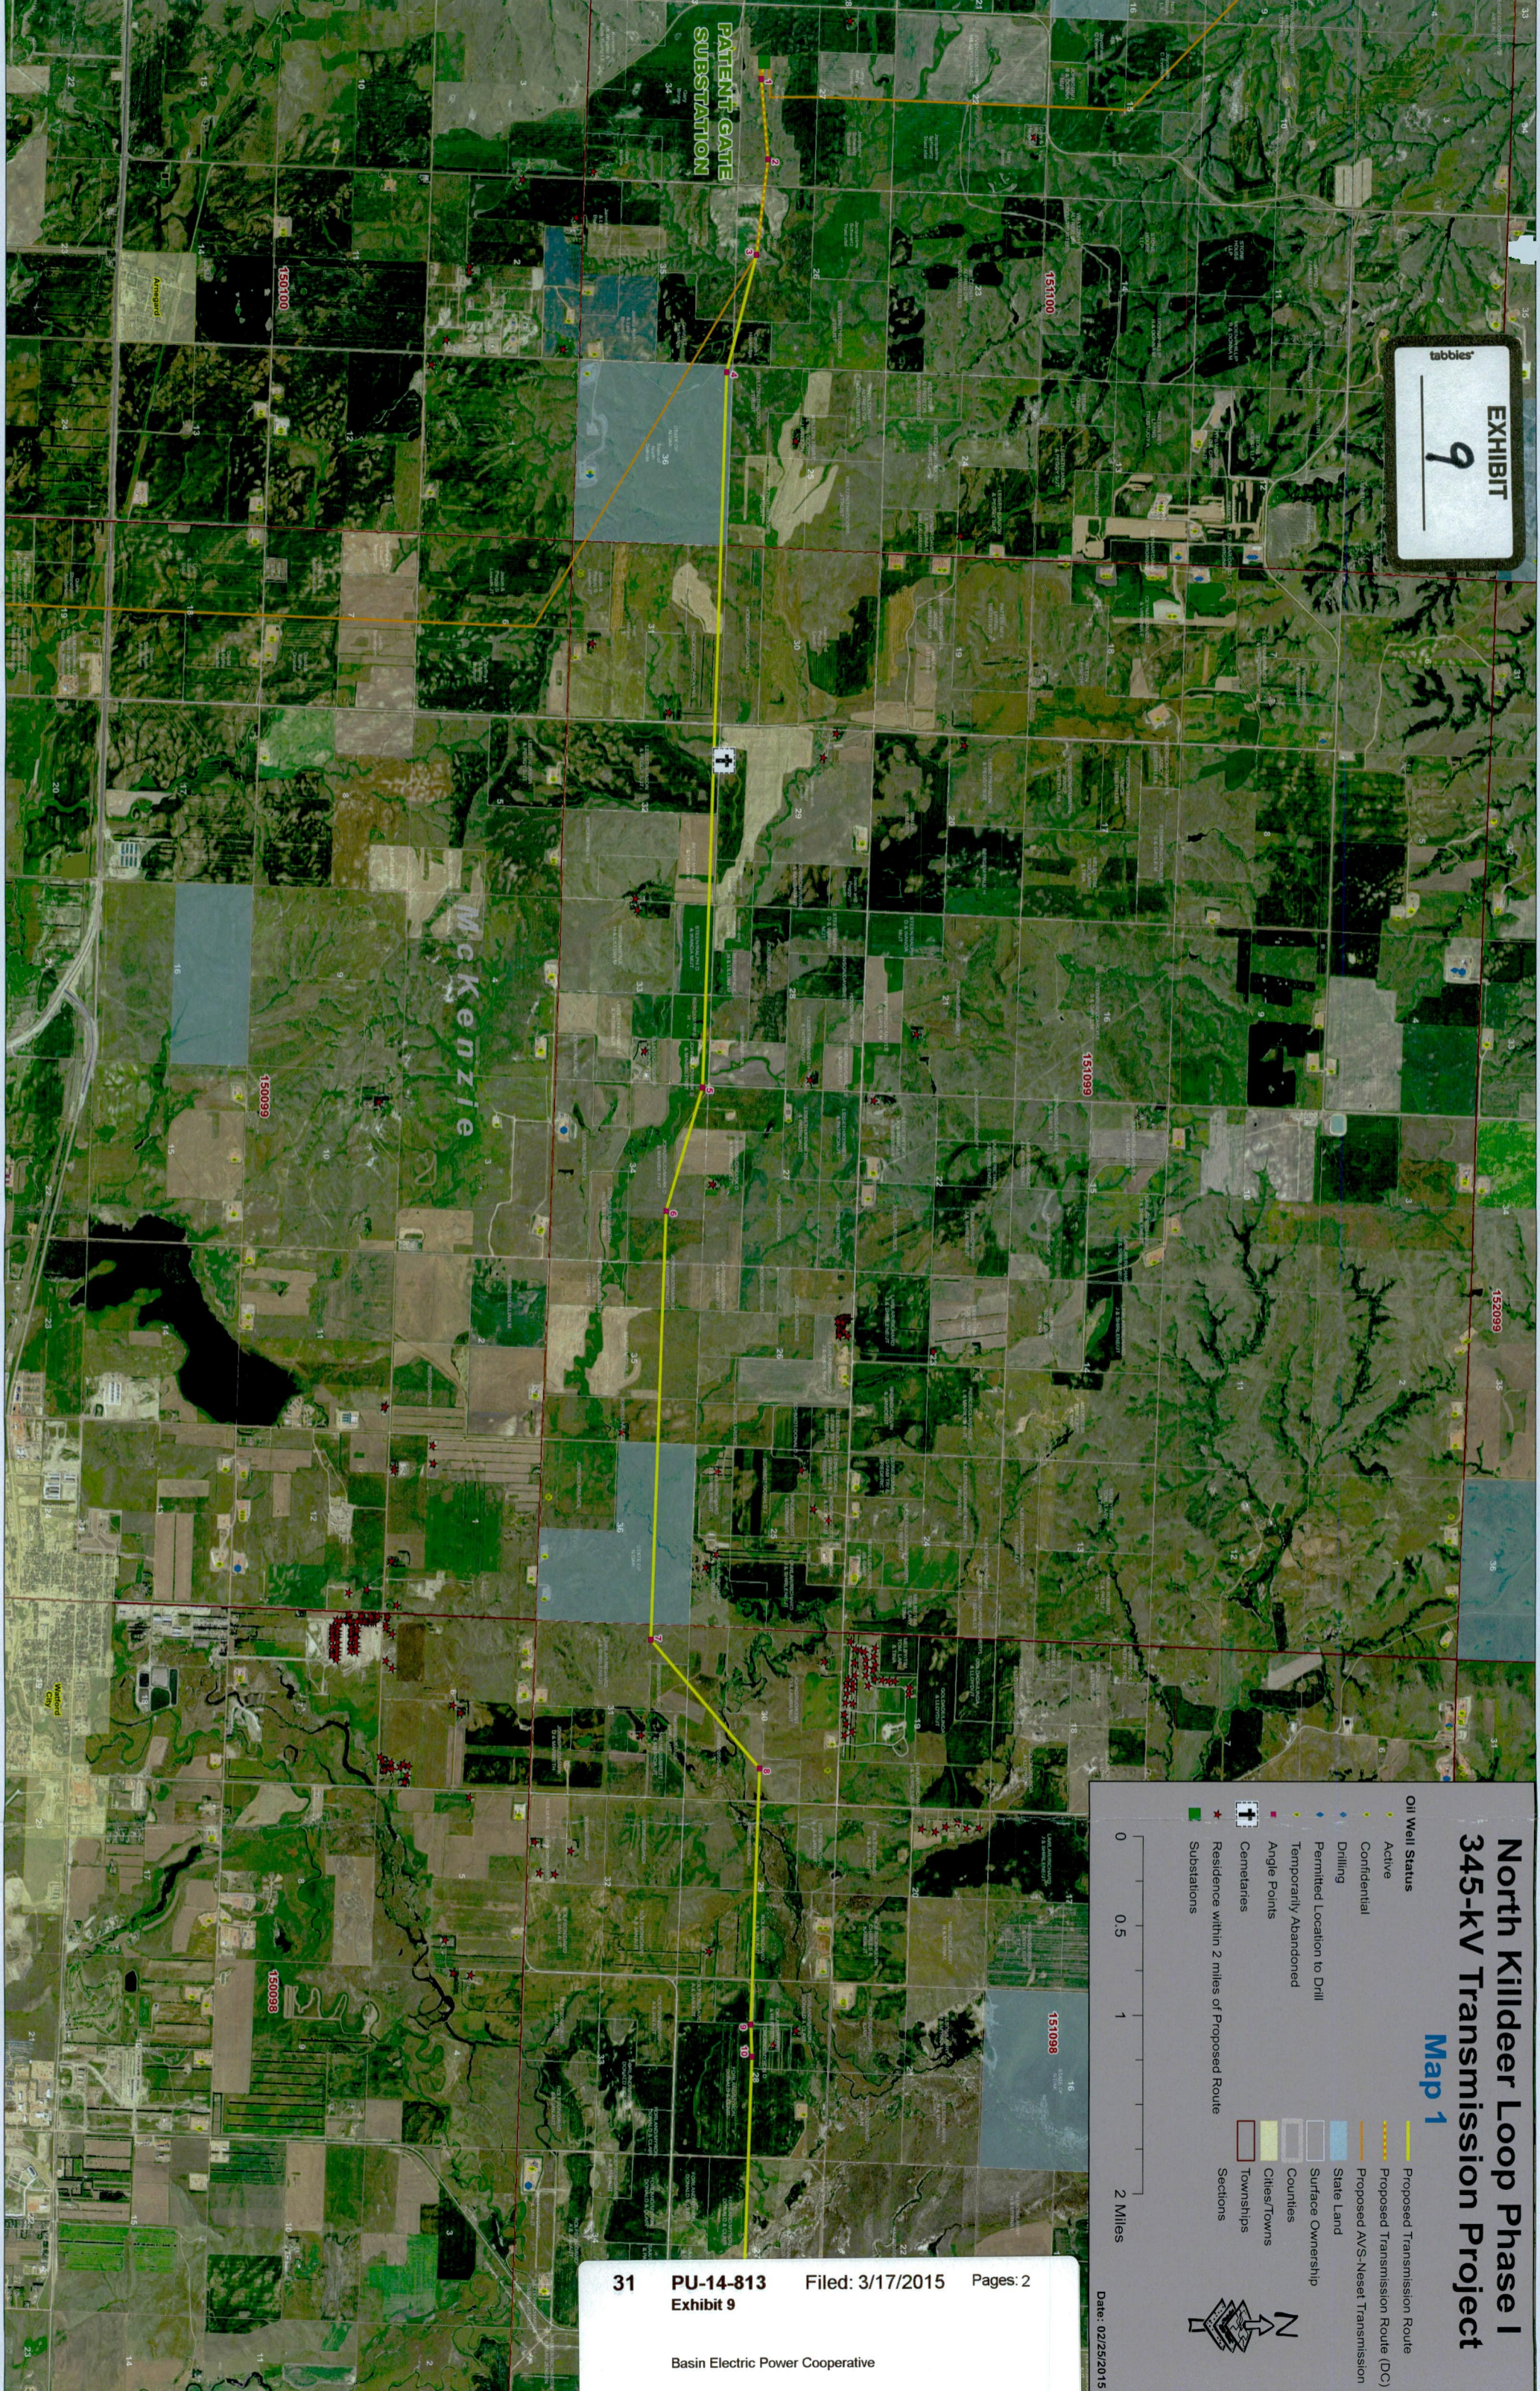

North Killdeer Loop Phase I 345-kV Transmission Project

Map 1

- Oil Well Status**
- Active
 - Confidential
 - Drilling
 - Permitted Location to Drill
 - Temporarily Abandoned
 - Angle Points
 - Cementaries
 - Residence within 2 miles of Proposed Route
 - Substations
- Proposed Transmission Route**
- Proposed Transmission Route (DC)
 - Proposed AVS-Neset Transmission
- Land Ownership**
- State Land
 - Surface Ownership
 - Counties
 - Cities/Towns
 - Townships
 - Sections

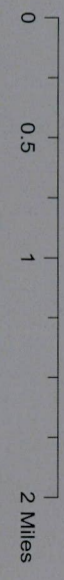

Date: 02/25/2015

North Killdeer Loop Phase I 345-kV Transmission Project

Map 2

Oil Well Status

- Active
- Confidential
- Drilling
- Permitted Location to Drill
- Temporarily Abandoned
- Angle Points
- ⊕ Cemeteries
- ★ Residence within 2 miles of Proposed Route
- Substations

Proposed Transmission Route

State Land

Garden Creek Gas Plant


Surface Ownership

Counties

US Forest Service

Townships

Sections

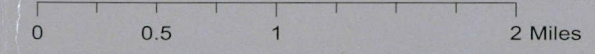

Date: 02/25/2015

