
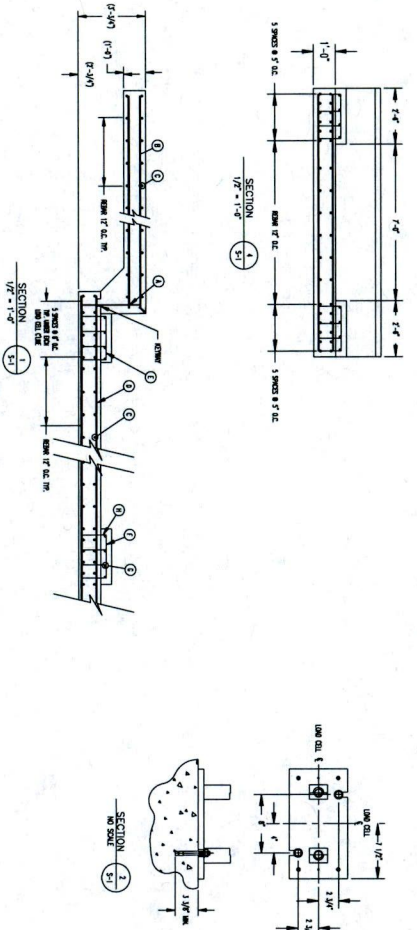
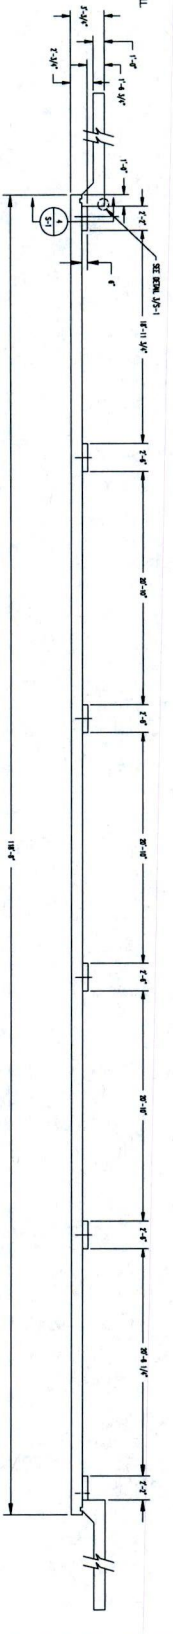
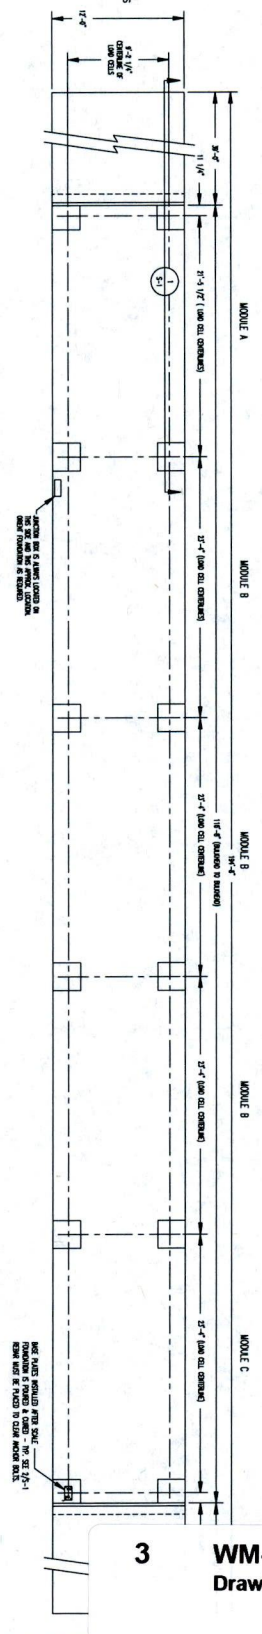



RECEIVED  
MAY - 6 2015  
ND Public  
Service  
Commission

REVISIONS  
REV. A (SEE NOTE 3.4 TO 1500 PPS) WJ

MATERIAL REQUIREMENTS			
REBAR SCHEDULE			

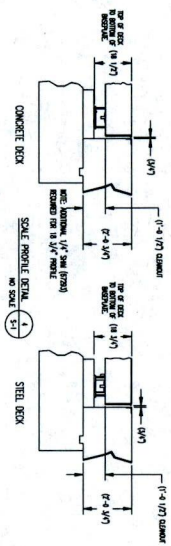

APPROVED  
OWNER: CHS - Lake Region District  
SCALE: AS SHOWN  
CONTRACTOR: RICE LAKE WEIGHING SYSTEMS  
REF: 2014-01-01 DME 03/29/15

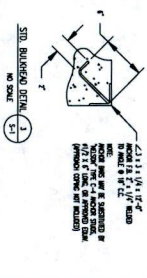

- NOTE:
- 1.) DESIGN STRESS:
  - 2.) CONCRETE: 4000 PSI @ 28 DAYS UNLESS NOTED
  - 3.) REBAR: SEE REBAR SCHEDULE
  - 4.) ALL DIMENSIONS UNLESS NOTED
  - 5.) STEEL: STRUCTURAL A572
