
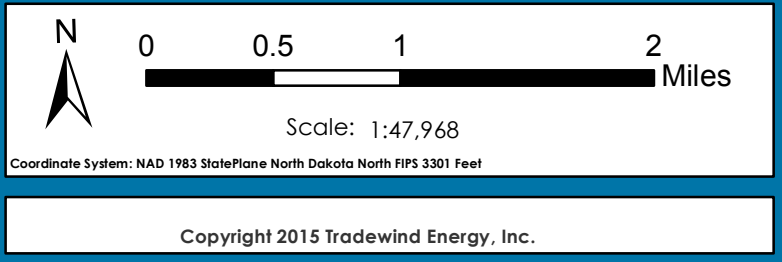


Constraints Map

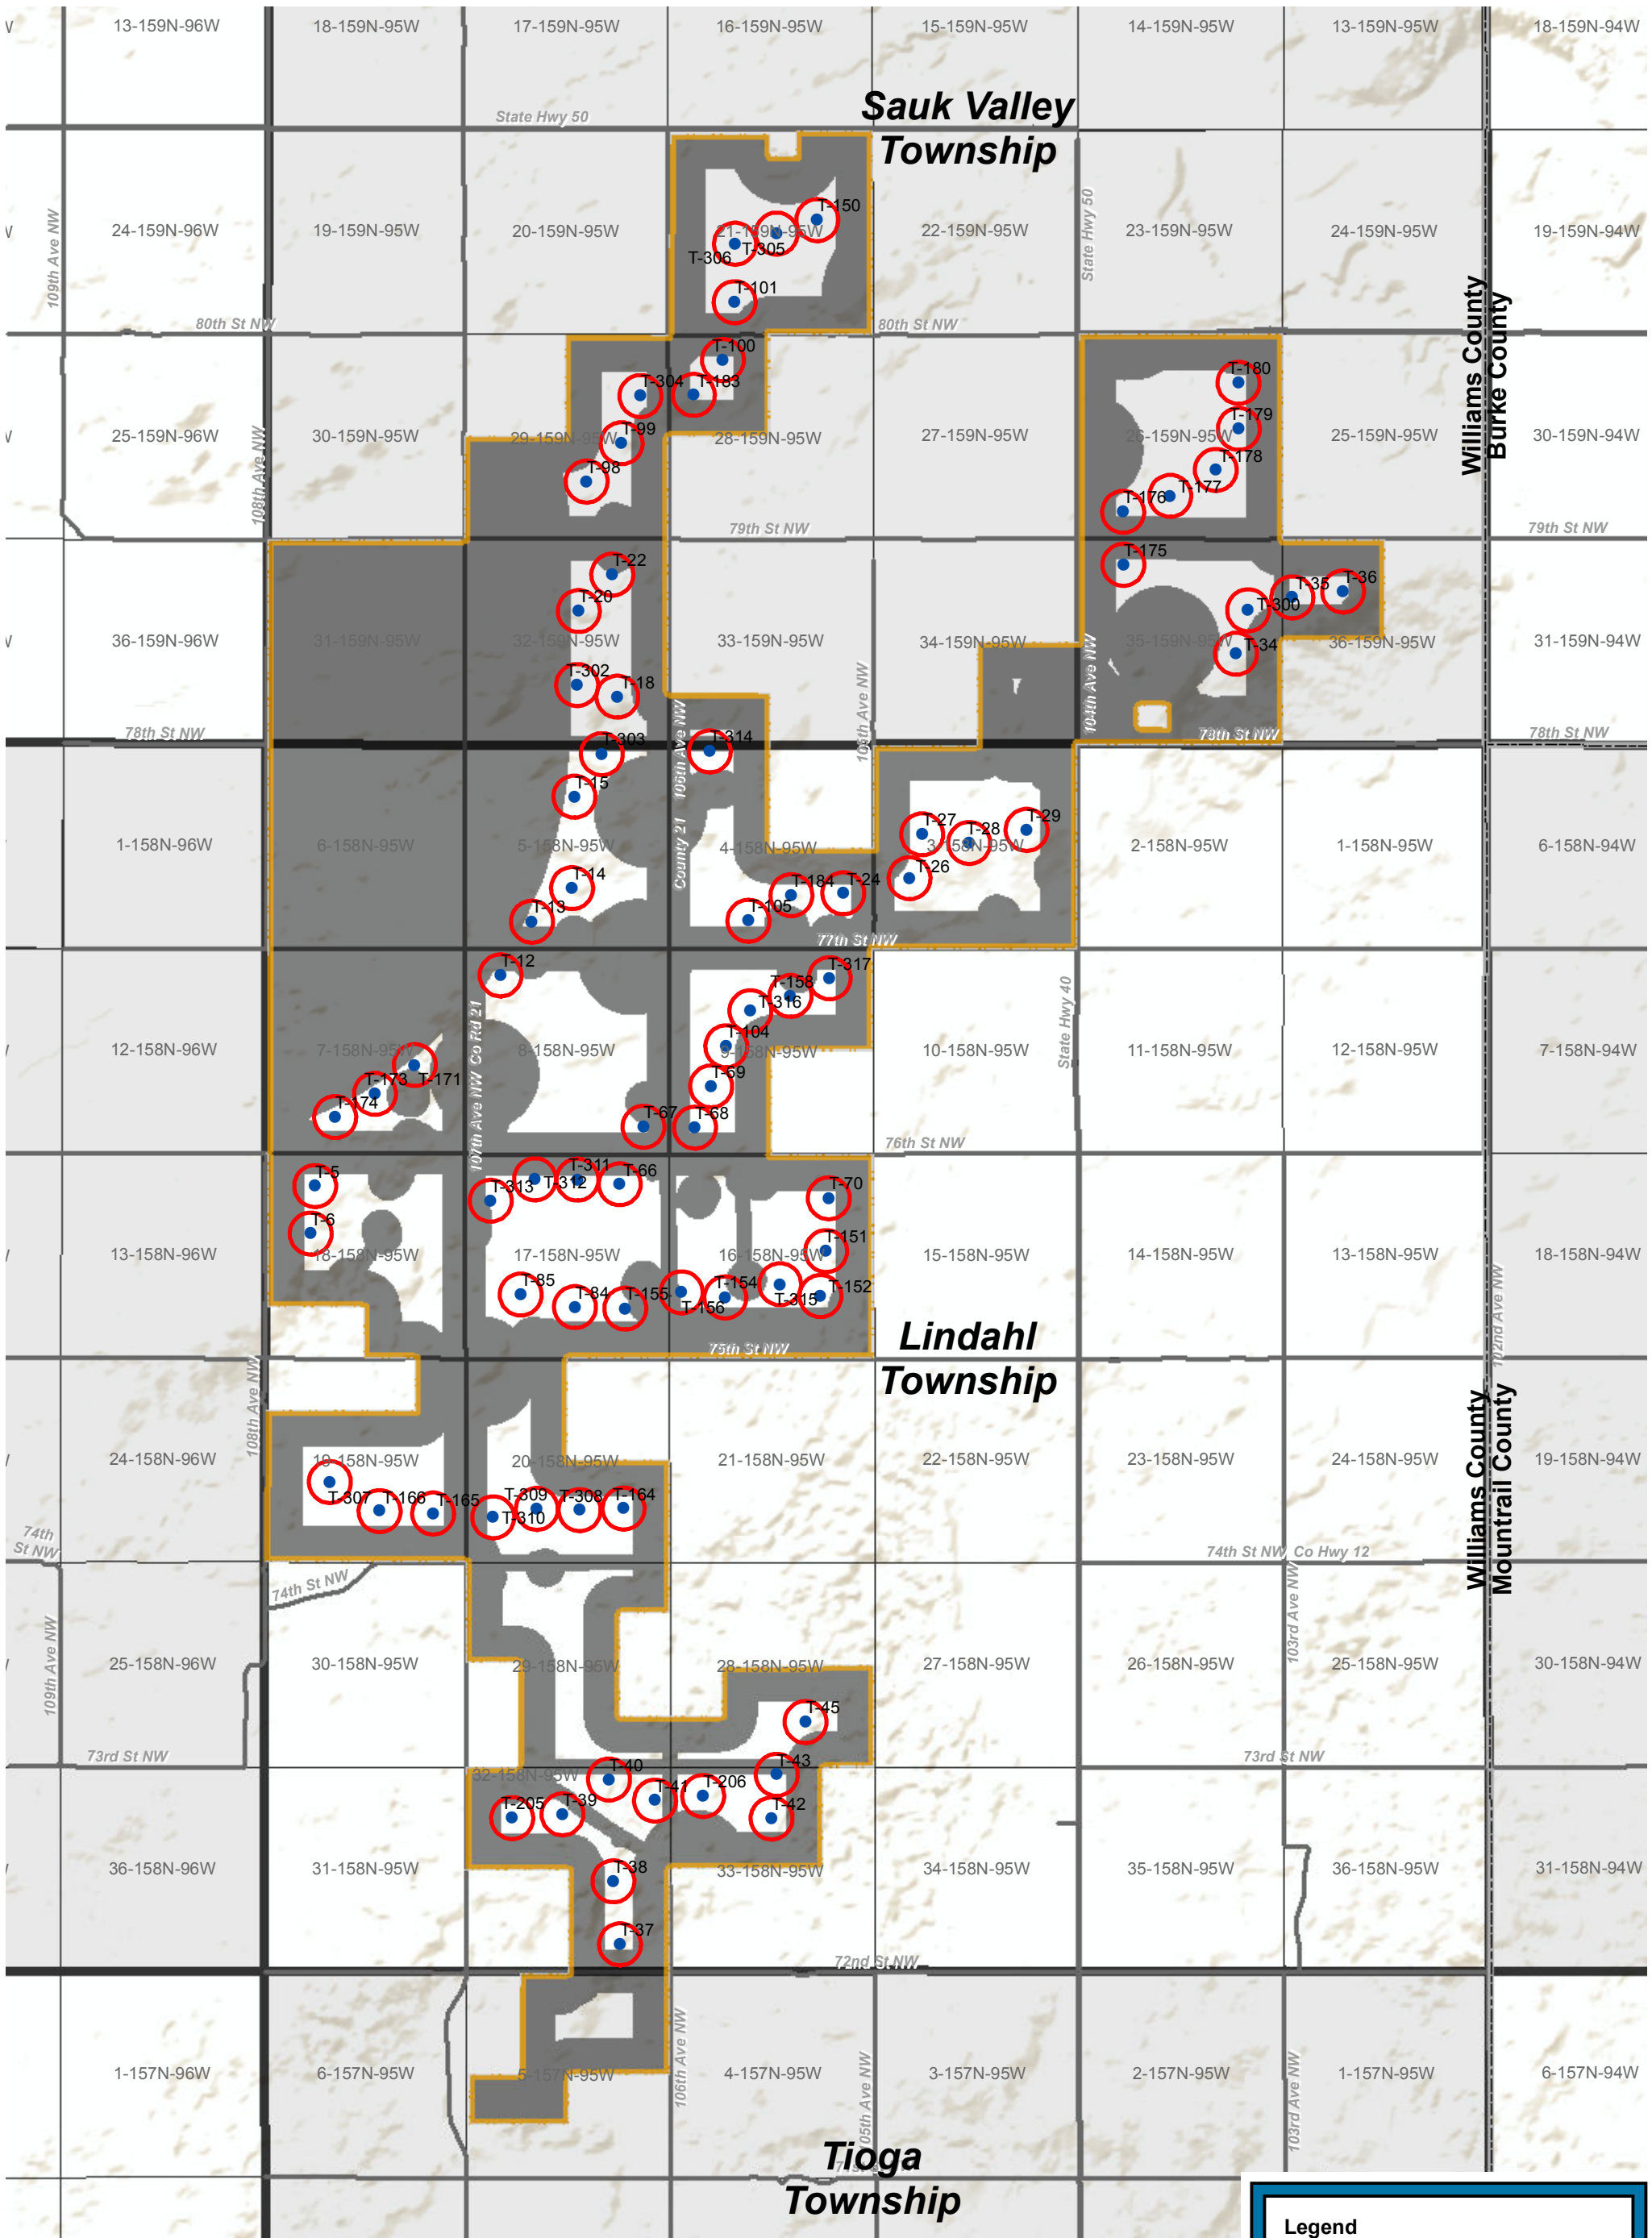

The following companies and organizations provided data that contributed to the production of this map.

31 PU-15-482 Filed 10/08/2015 Pages: 1
Exhibit 10
Lindahl Wind Project, LLC

Legend

- Turbine Layout
- Minimal Turbine Spacing
- Setbacks/Exclusion/Avoidance Areas
- Project Area
- County
- Townships
- Major Road
- Minor Road