



2302 Great Northern Drive
Fargo, North Dakota 58102
(701) 241-8632
dave.sederquist@xcelenergy.com

June 11, 2018

VIA EMAIL AND U.S. MAIL

Darrell Nitschke
Executive Secretary
North Dakota Public Service Commission
600 East Boulevard
Bismarck, North Dakota 58505-0480

RE: NORTHERN STATES POWER COMPANY
SITE PLAN - FOXTAIL WIND
CASE NO. PU-17-284

Dear Mr. Nitschke:

Northern States Power Company, doing business as Xcel Energy, respectfully submits the attached Site Plan (version 6, dated May 8, 2018) for the Foxtail Wind project pursuant to the North Dakota Public Service Commission's ("Commission") January 31, 2018 Findings of Fact, Conclusions of Law and Order, Provision No. 31, in the above-referenced case.

An original and seven copies of the Site Plan is being provided via U.S. Mail.


Please feel free to contact me at (701) 241-8632 or dave.sederquist@xcelenergy.com should you have any questions.

SINCERELY,

A handwritten signature in blue ink that reads "David H. Sederquist".


David H. Sederquist
SR. CONSULTANT, REGULATION & FINANCE

ENCLOSURE

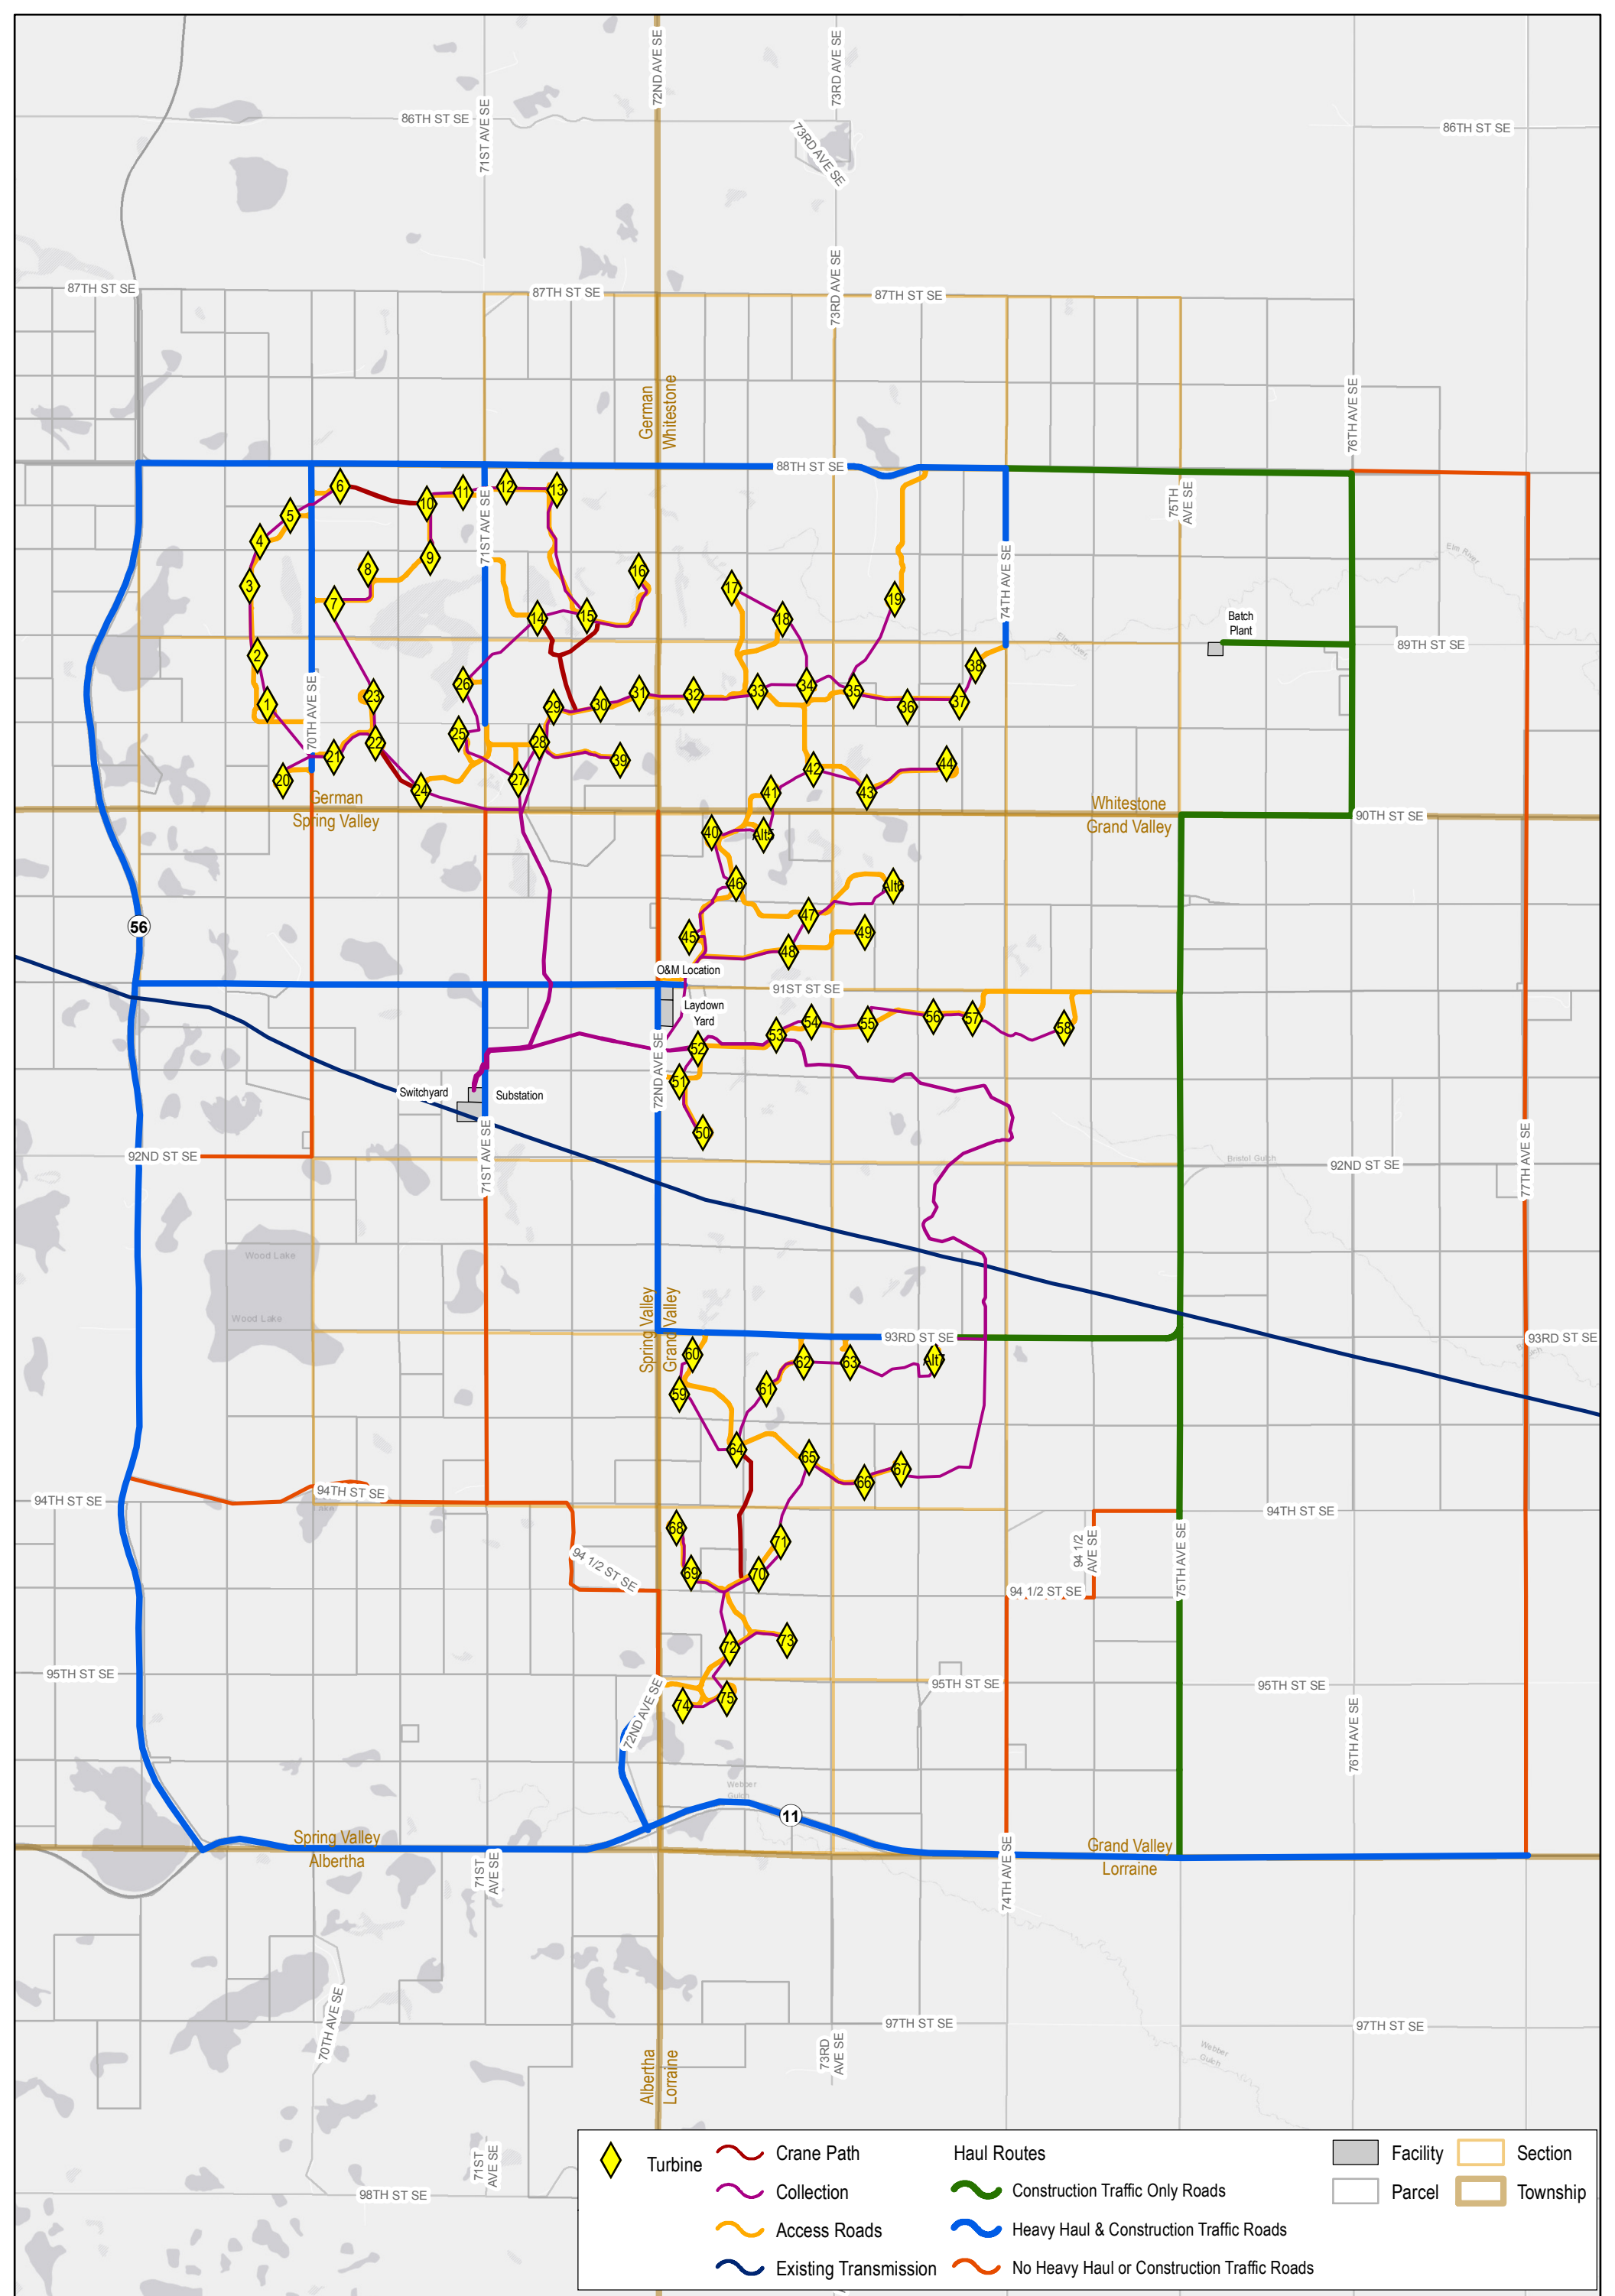

Foxtail Wind Farm Site Plan

Version: V6 Date: 05/08/2018

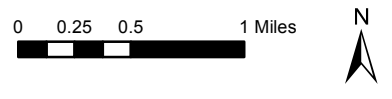

Disclaimer: This information is believed to be correct, but is subject to change and carries no warranty. Data courtesy of Xcel Energy, NextEra and ESRI.