

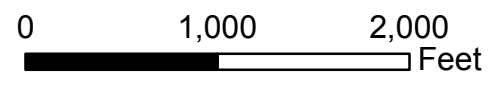
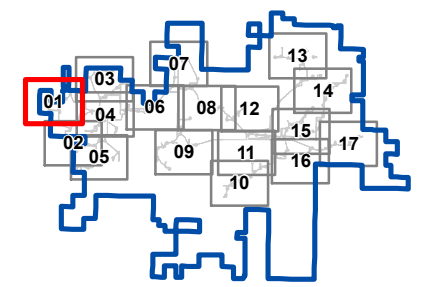



- Legend**
- Proposed Turbine
  - Occupied Residence - Participating Landowner
  - Occupied Residence - Non-Participating Landowner
  - Service Road
  - Crane Path
  - Collection Line
  - Construction Easement
  - Emmons-Logan Wind Energy Center Project Area
  - PLSS Township
  - PLSS Section
  - PLSS Quarter Section

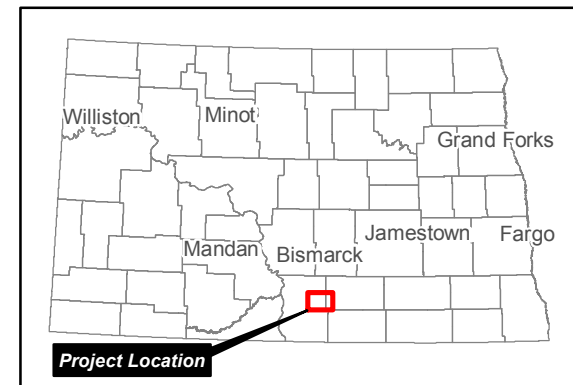

**Infrastructure and Occupied Residences**  
**Map 1 of 17**  
**Emmons-Logan Wind Energy Center**  
**Emmons and Logan Counties, ND**


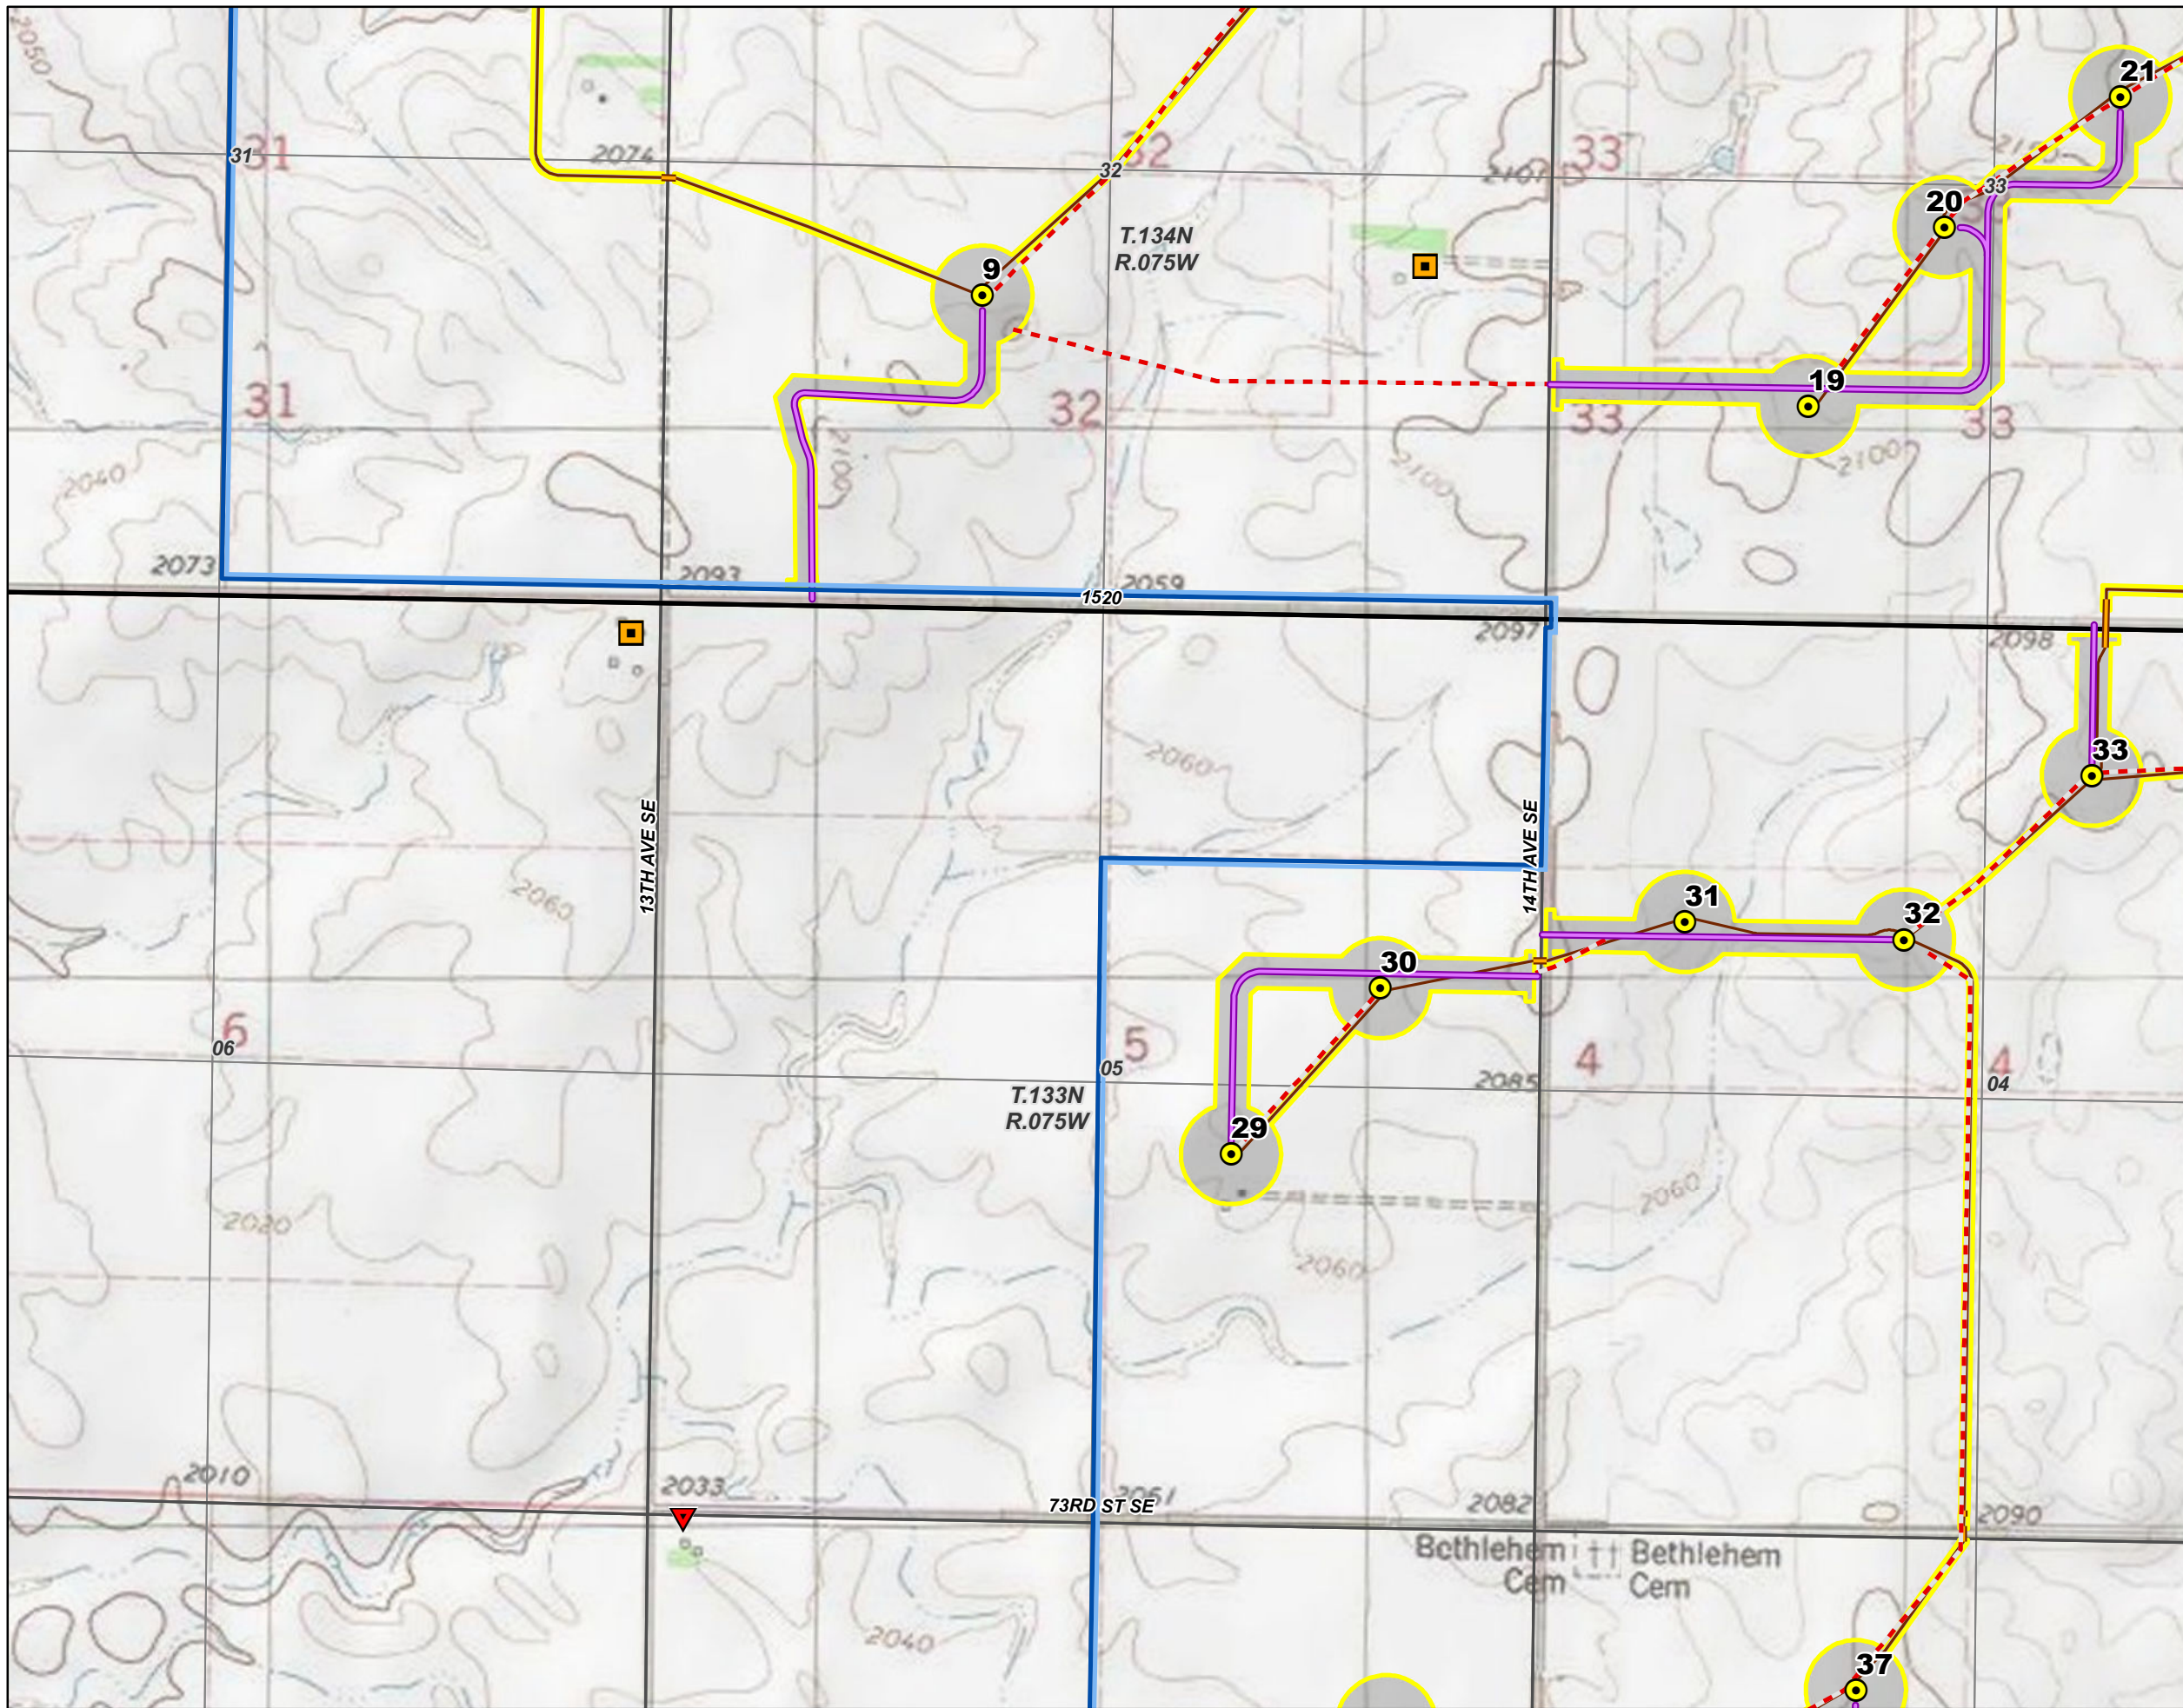


- Legend**
- Proposed Turbine
  - Occupied Residence - Participating Landowner
  - Occupied Residence - Non-Participating Landowner
  - Service Road
  - Crane Path
  - Collection Line
  - Collection Line Bore Location
  - Construction Easement
  - Emmons-Logan Wind Energy Center Project Area
  - PLSS Township
  - PLSS Section
  - PLSS Quarter Section

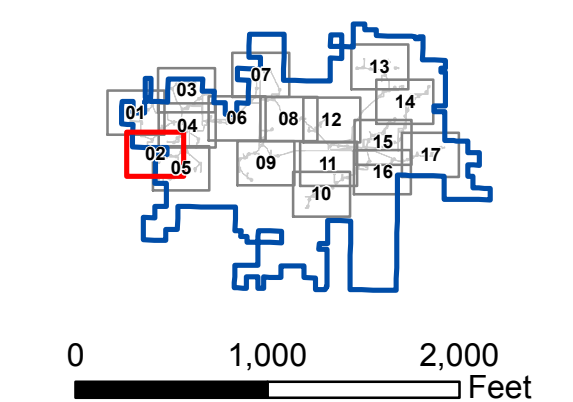


**Infrastructure and Occupied Residences**  
**Map 2 of 17**  
**Emmons-Logan Wind Energy Center**  
**Emmons and Logan Counties, ND**



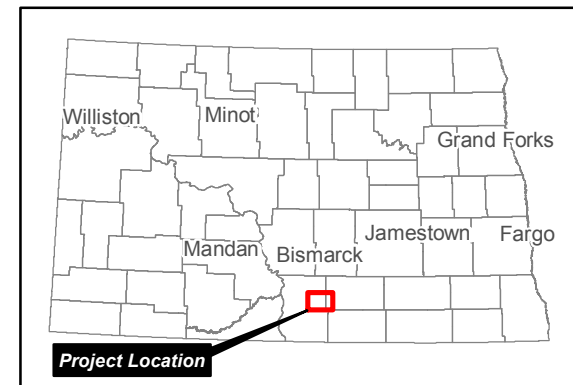
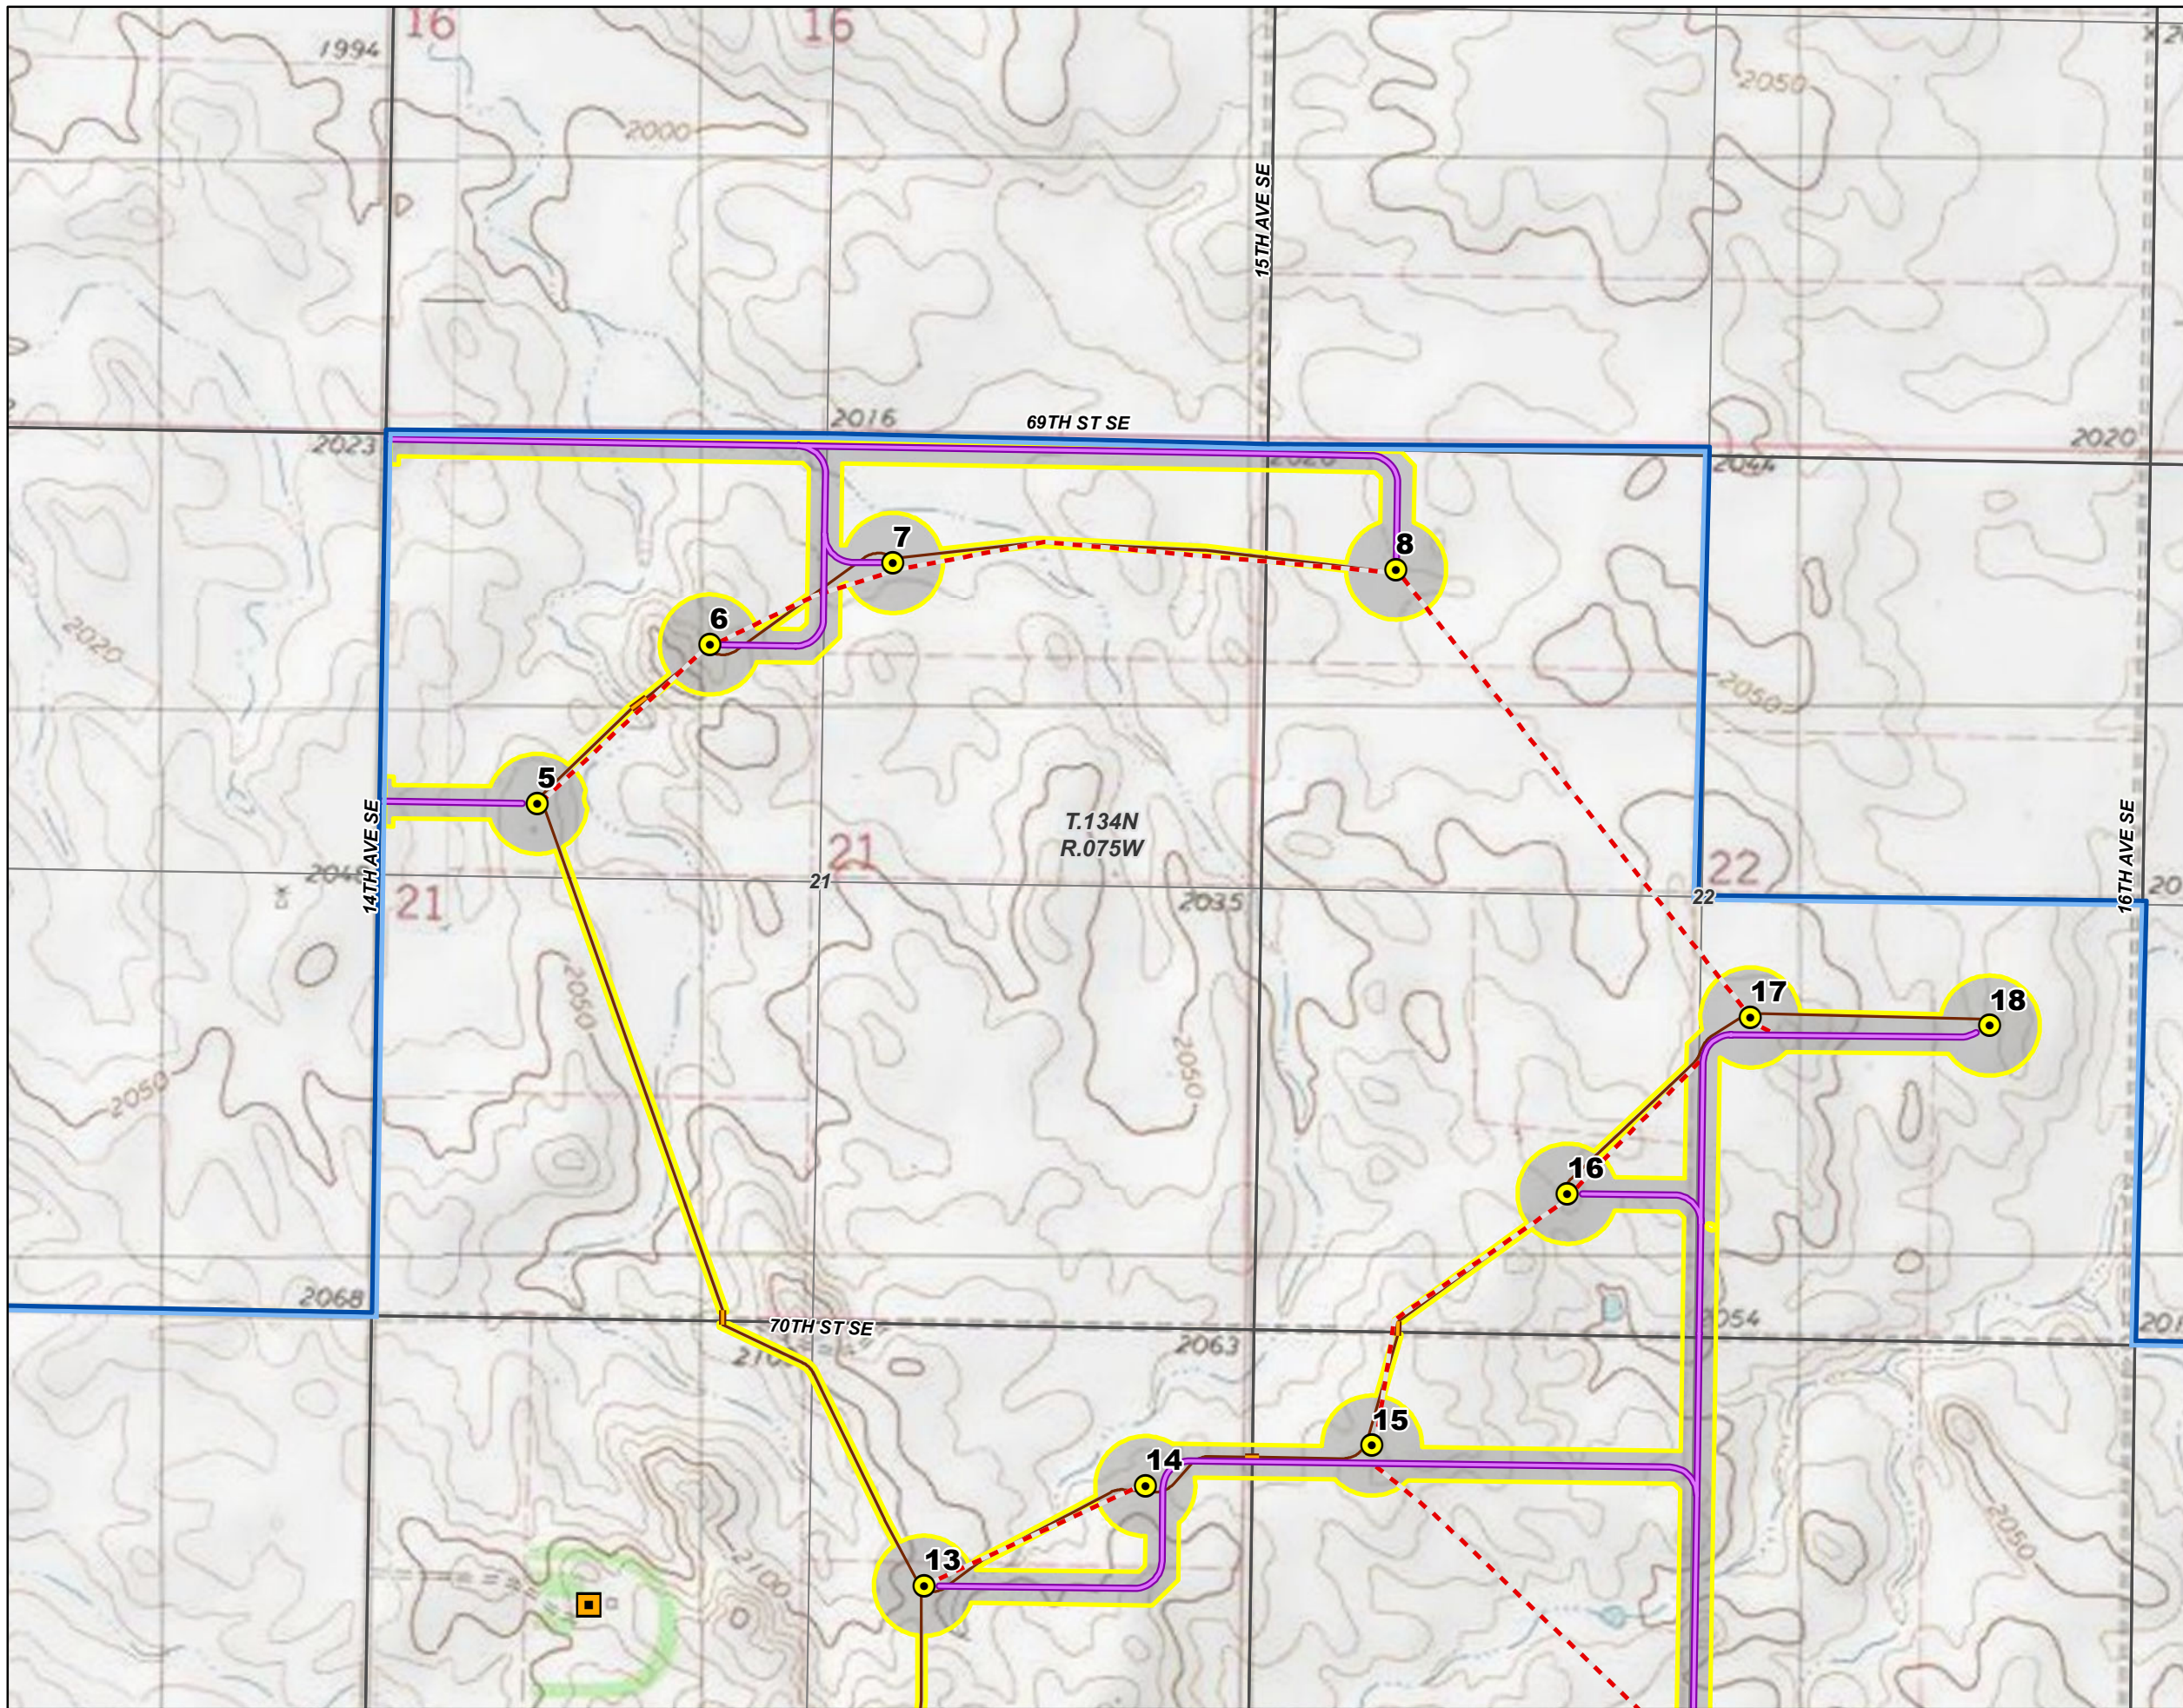


- Legend**
- Proposed Turbine
  - Occupied Residence - Participating Landowner
  - Service Road
  - Crane Path
  - Collection Line
  - Collection Line Bore Location
  - Construction Easement
  - Emmons-Logan Wind Energy Center Project Area
  - PLSS Township
  - PLSS Section
  - PLSS Quarter Section

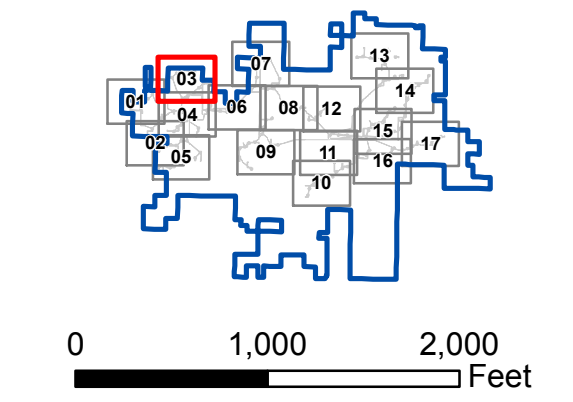


**Infrastructure and Occupied Residences**  
**Map 3 of 17**  
**Emmons-Logan Wind Energy Center**  
**Emmons and Logan Counties, ND**



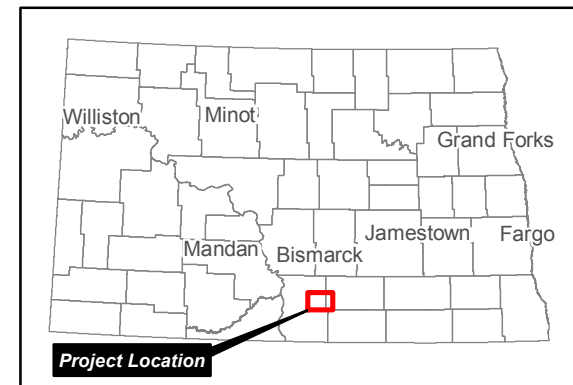
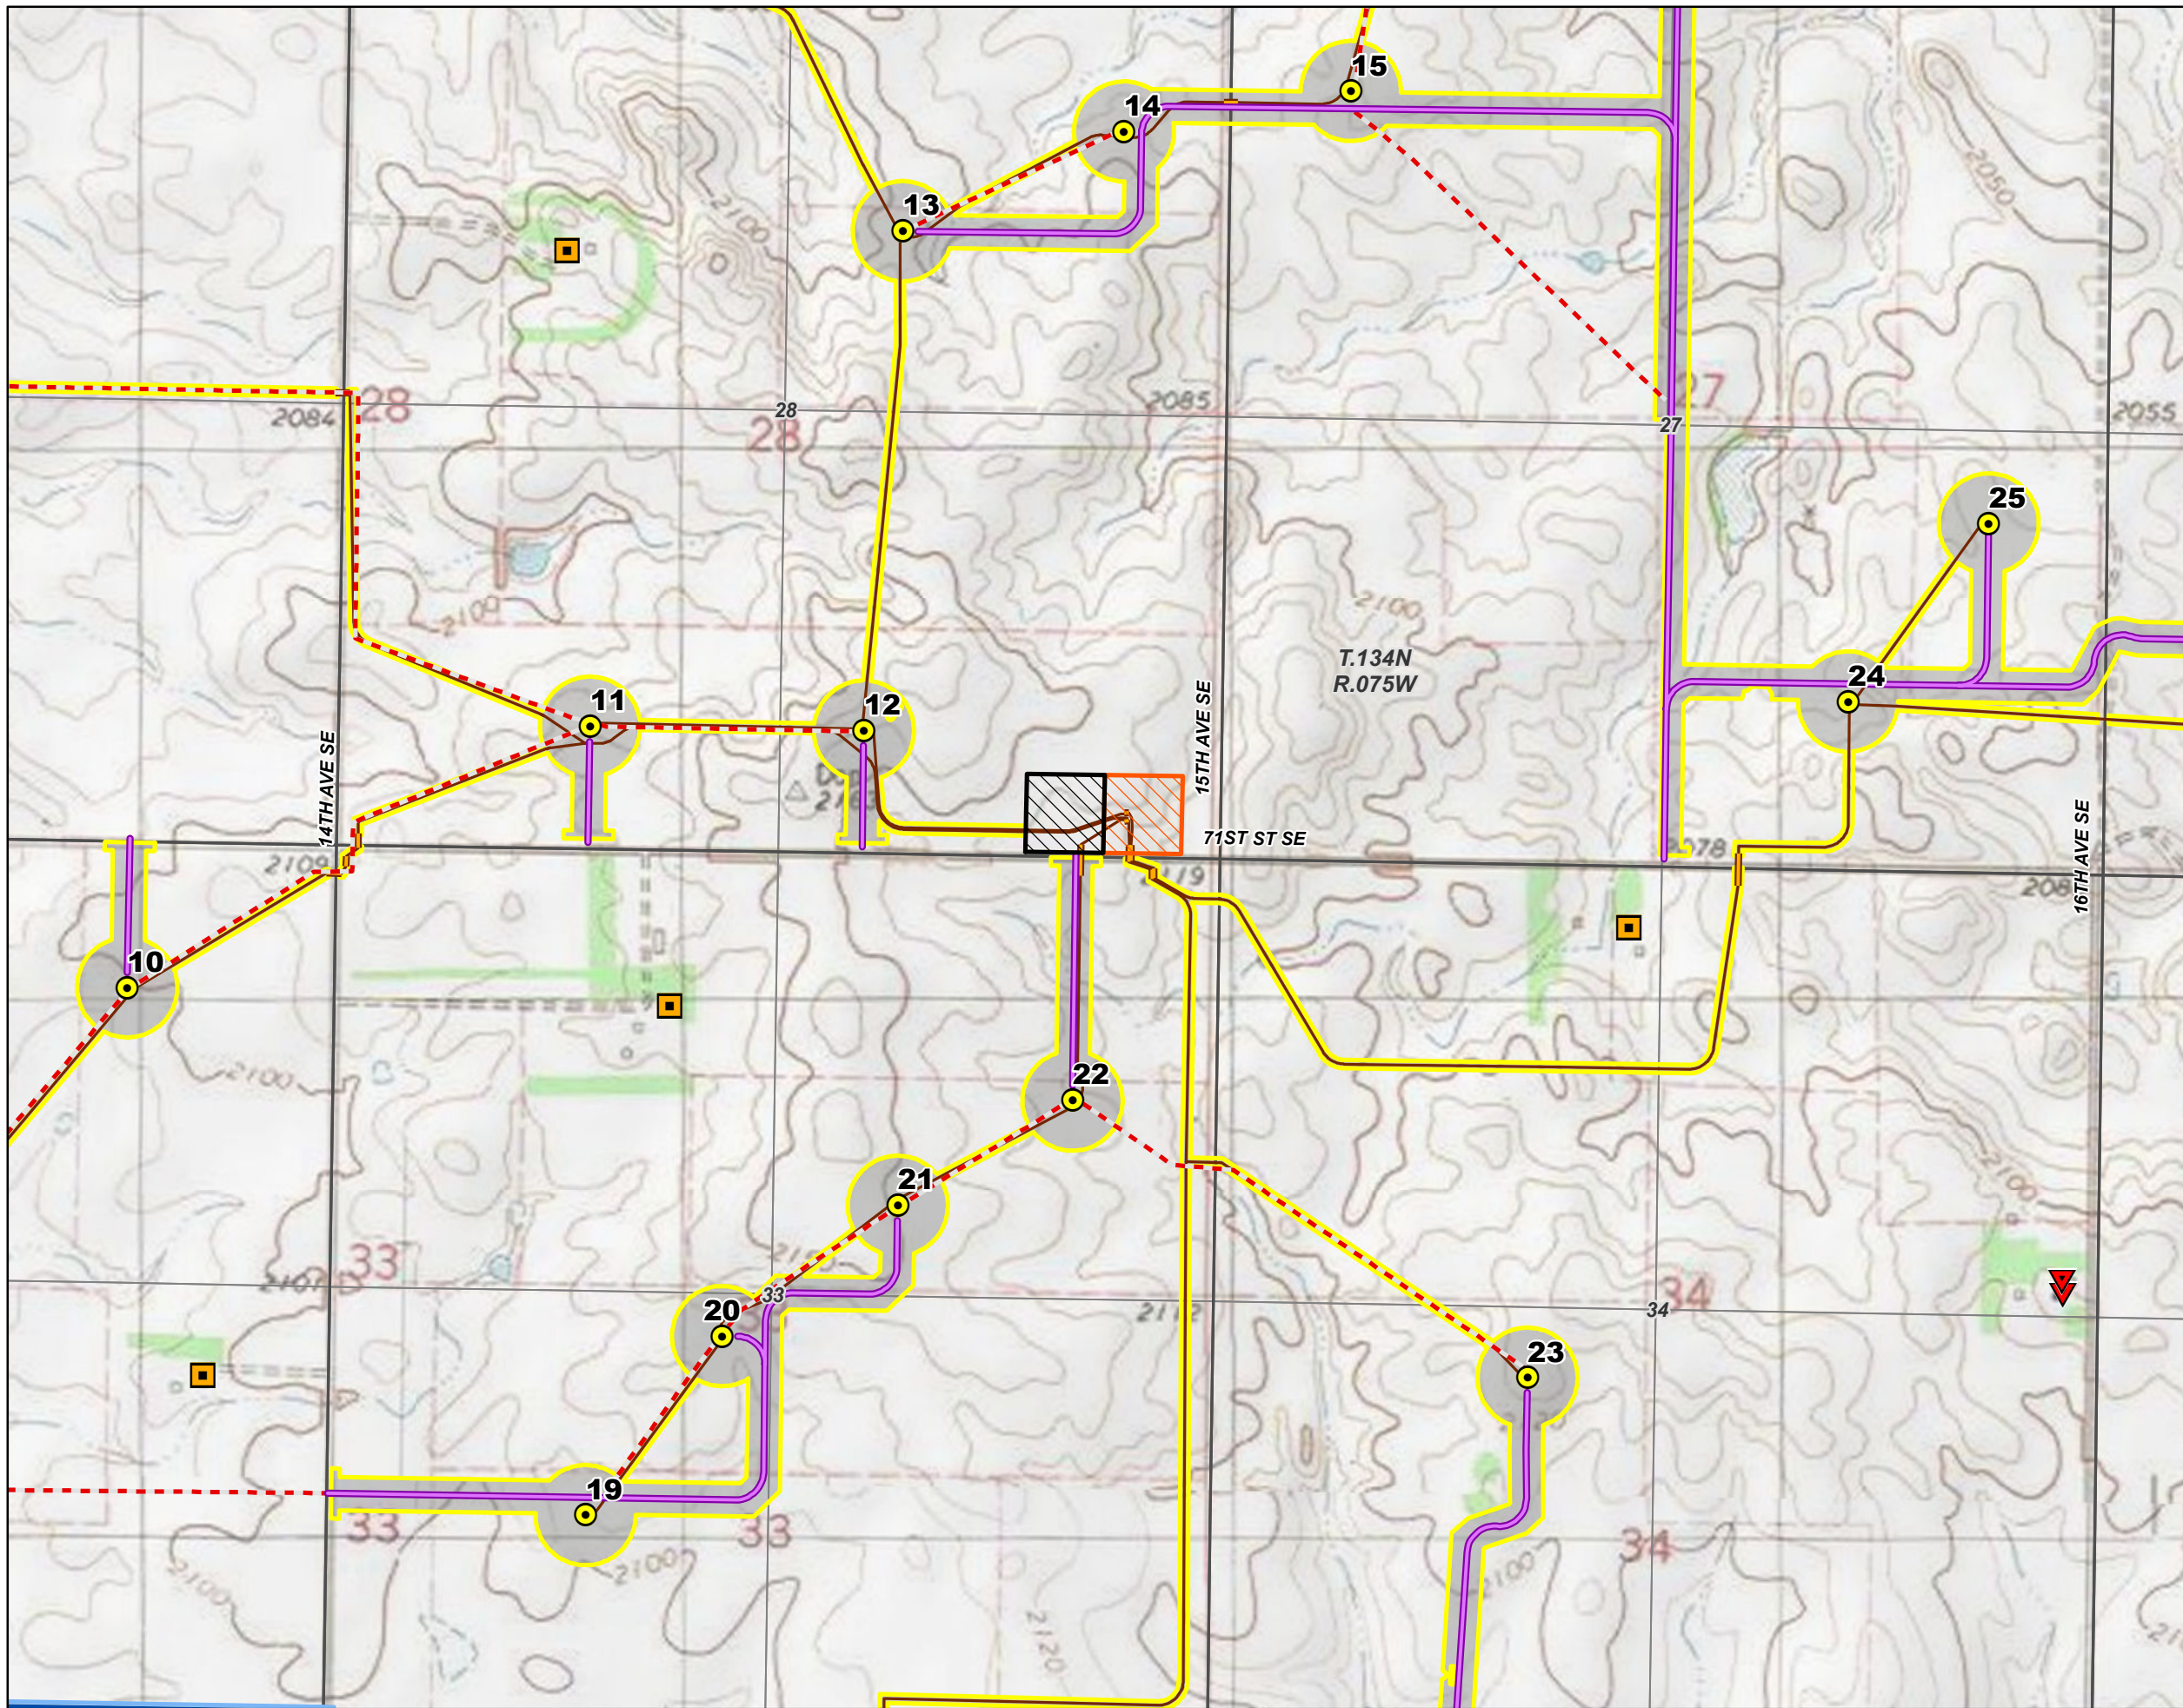


- Legend**
- Proposed Turbine
  - Occupied Residence - Participating Landowner
  - Occupied Residence - Non-Participating Landowner
  - Service Road
  - Crane Path
  - Collection Line
  - Collection Line Bore Location
  - Construction Easement
  - Proposed Substation
  - Proposed O&M Building
  - Emmons-Logan Wind Energy Center Project Area
  - PLSS Township
  - PLSS Section
  - PLSS Quarter Section

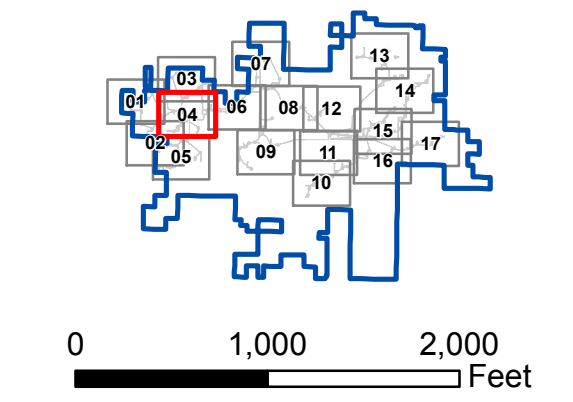


**Infrastructure and Occupied Residences**  
**Map 4 of 17**  
**Emmons-Logan Wind Energy Center**  
**Emmons and Logan Counties, ND**




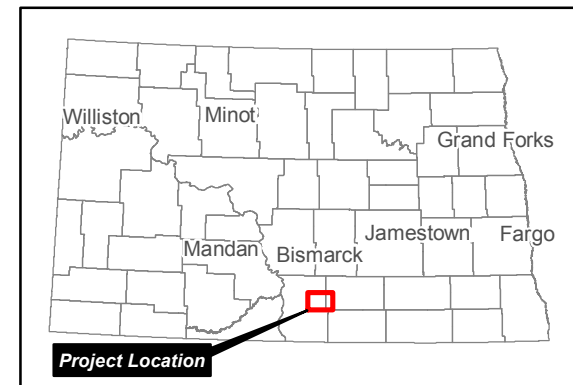
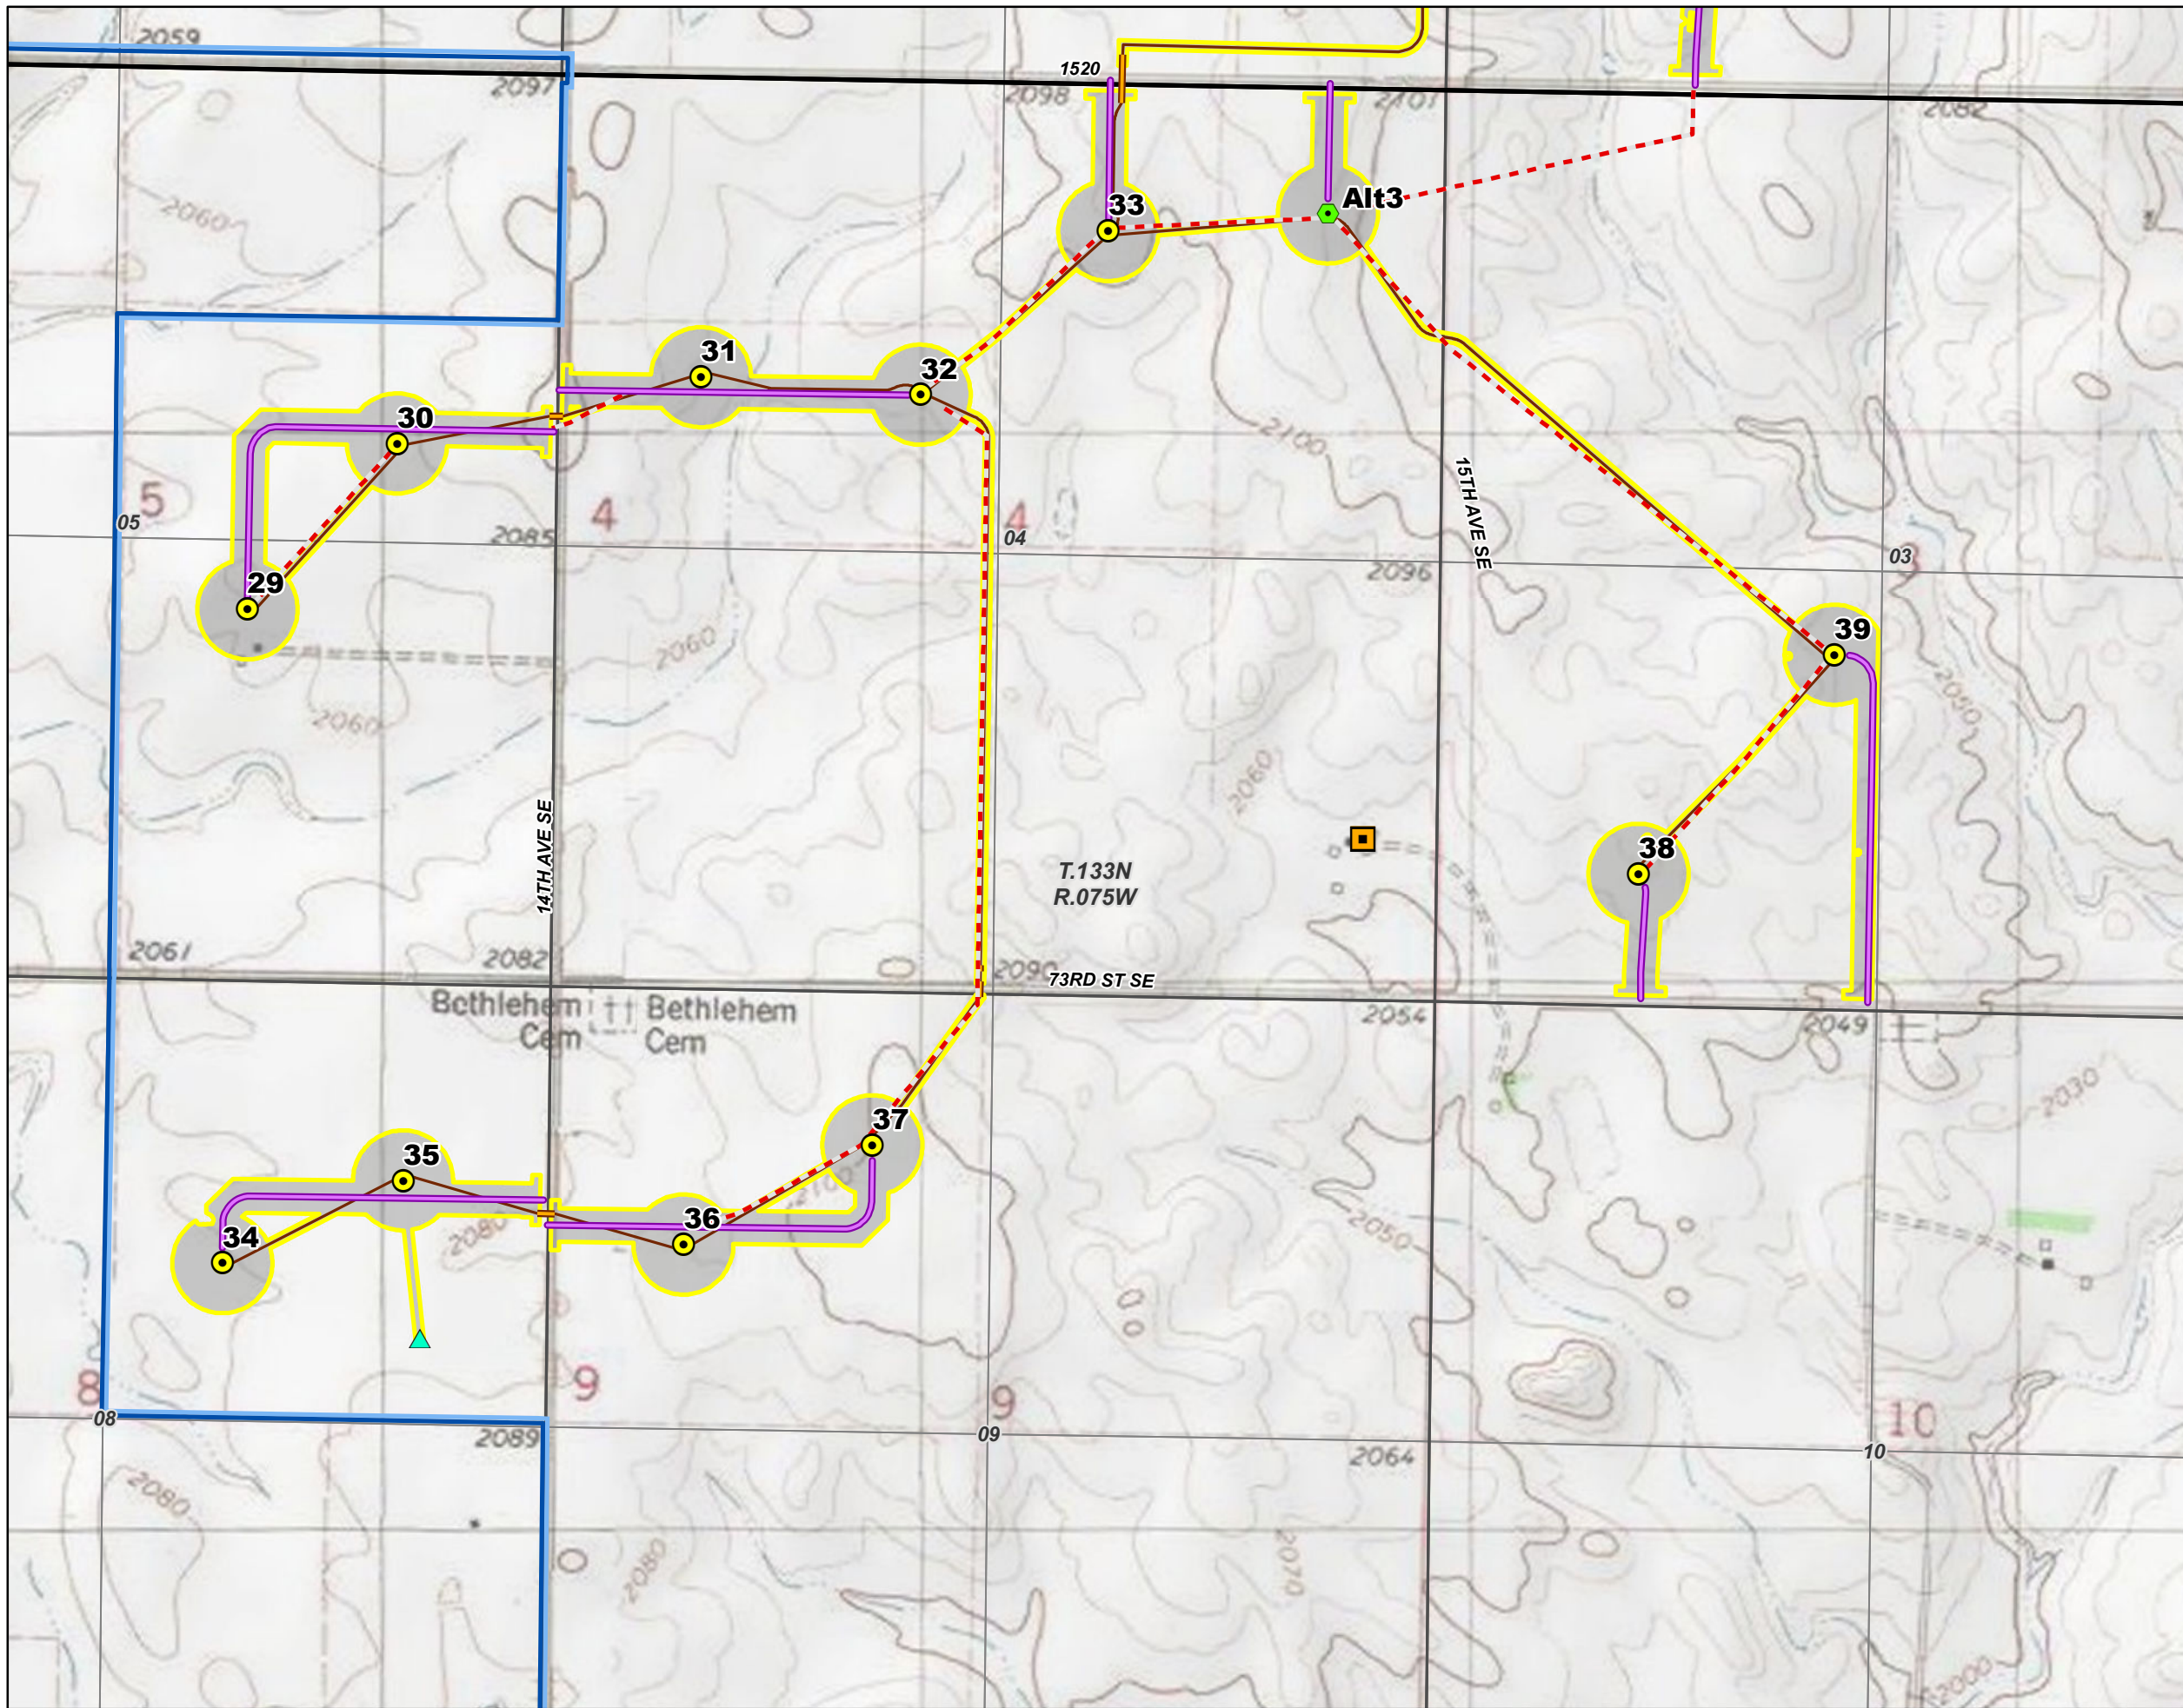


- Legend**
- Proposed Turbine
  - Alternative Turbine
  - Occupied Residence - Participating Landowner
  - Met Tower
  - Service Road
  - Crane Path
  - Collection Line
  - Collection Line Bore Location
  - Construction Easement
  - Emmons-Logan Wind Energy Center Project Area
  - PLSS Township
  - PLSS Section
  - PLSS Quarter Section


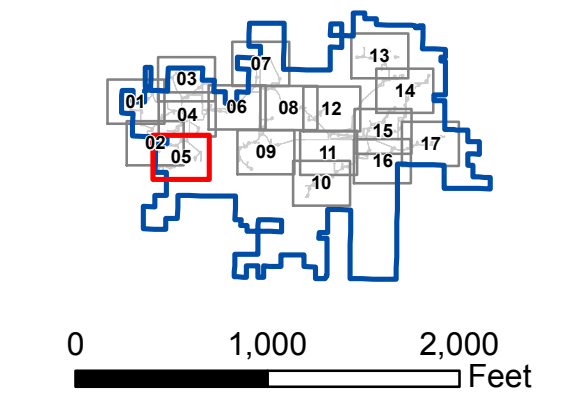


**Infrastructure and Occupied Residences**  
**Map 5 of 17**  
**Emmons-Logan Wind Energy Center**  
**Emmons and Logan Counties, ND**

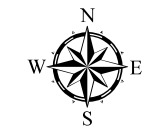


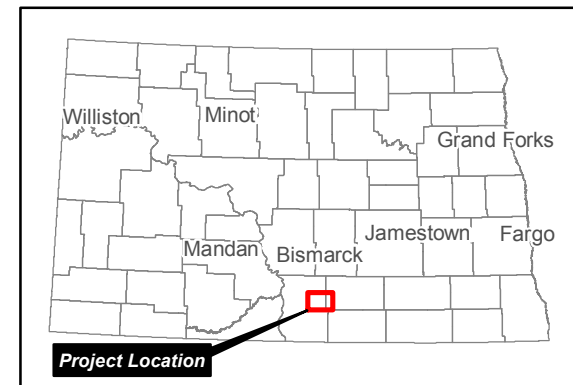
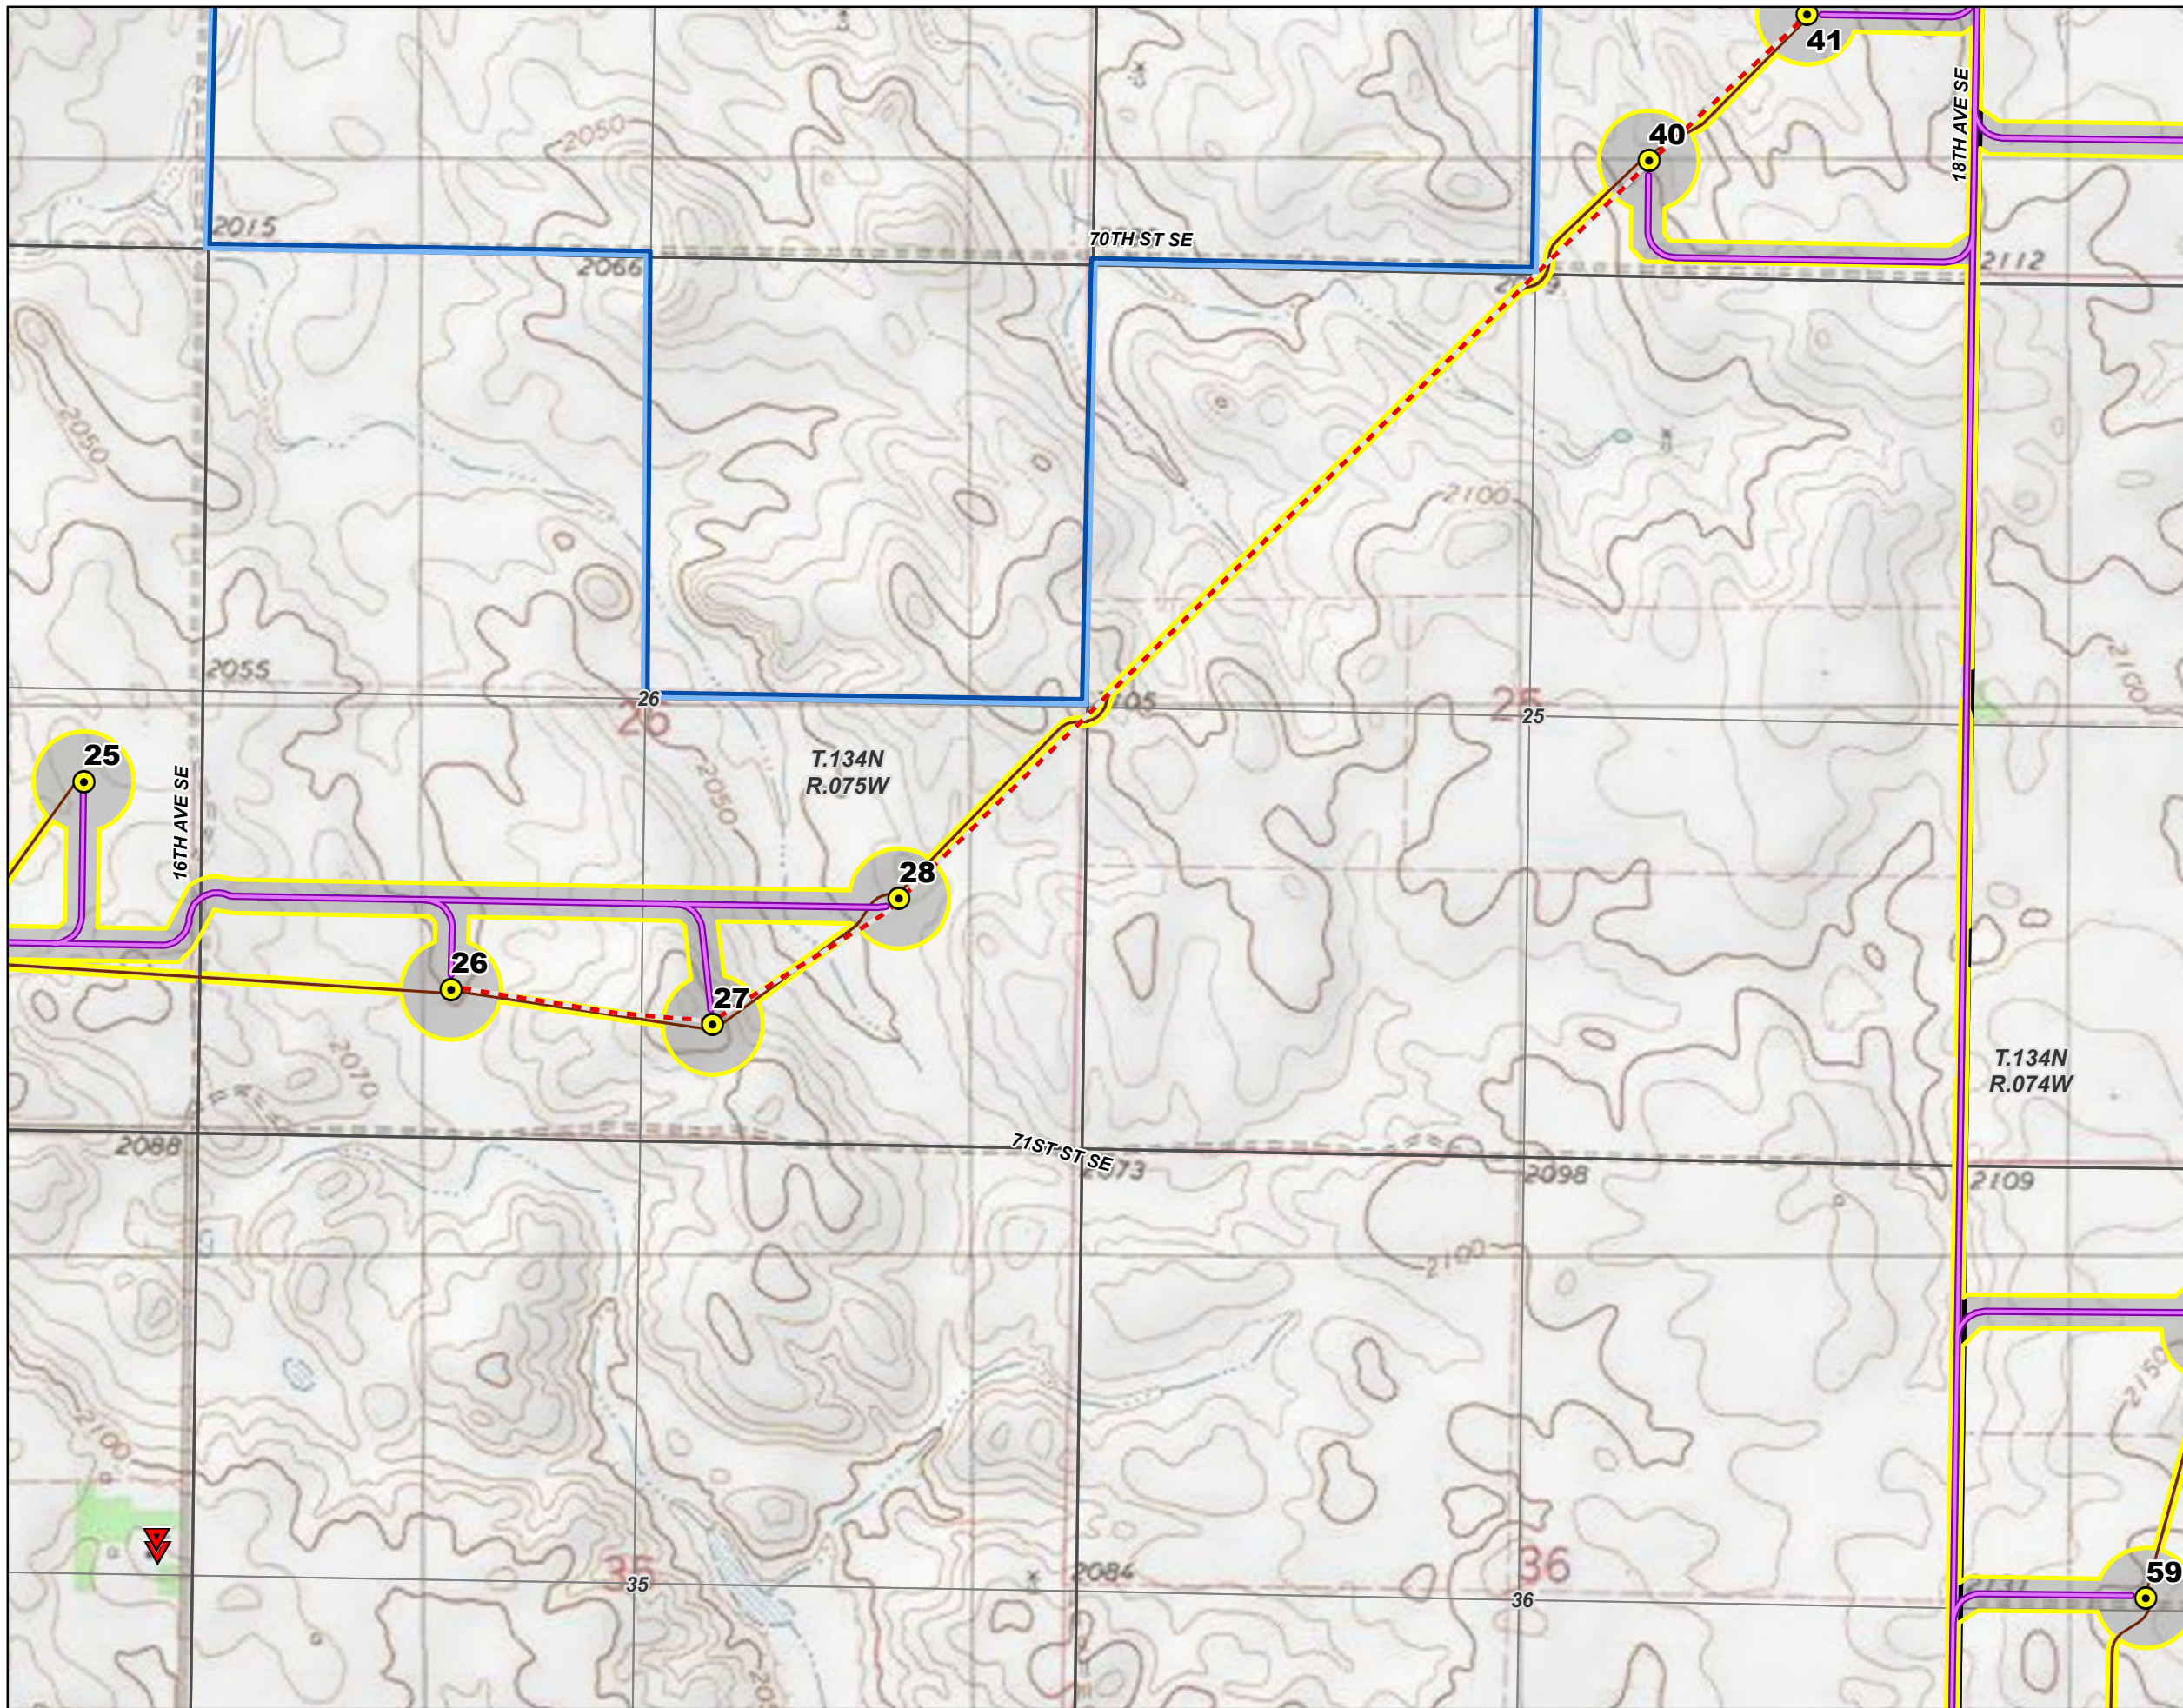


- Legend**
- Proposed Turbine
  - Occupied Residence - Non-Participating Landowner
  - Service Road
  - Crane Path
  - Collection Line
  - Construction Easement
  - Emmons-Logan Wind Energy Center Project Area
  - PLSS Township
  - PLSS Section
  - PLSS Quarter Section

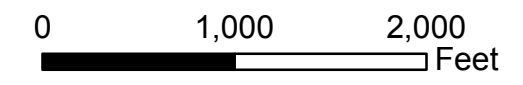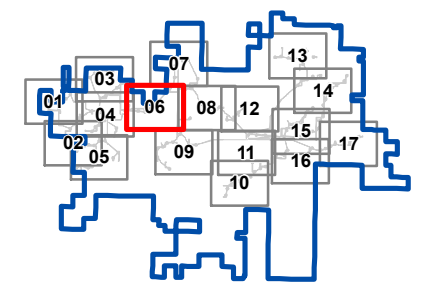


**Infrastructure and Occupied Residences**  
**Map 6 of 17**  
**Emmons-Logan Wind Energy Center**  
**Emmons and Logan Counties, ND**

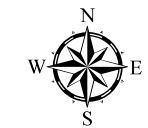

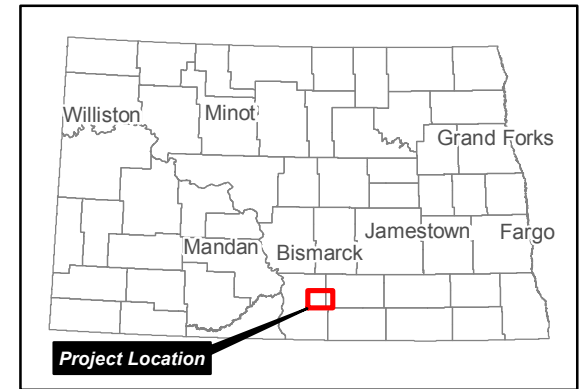
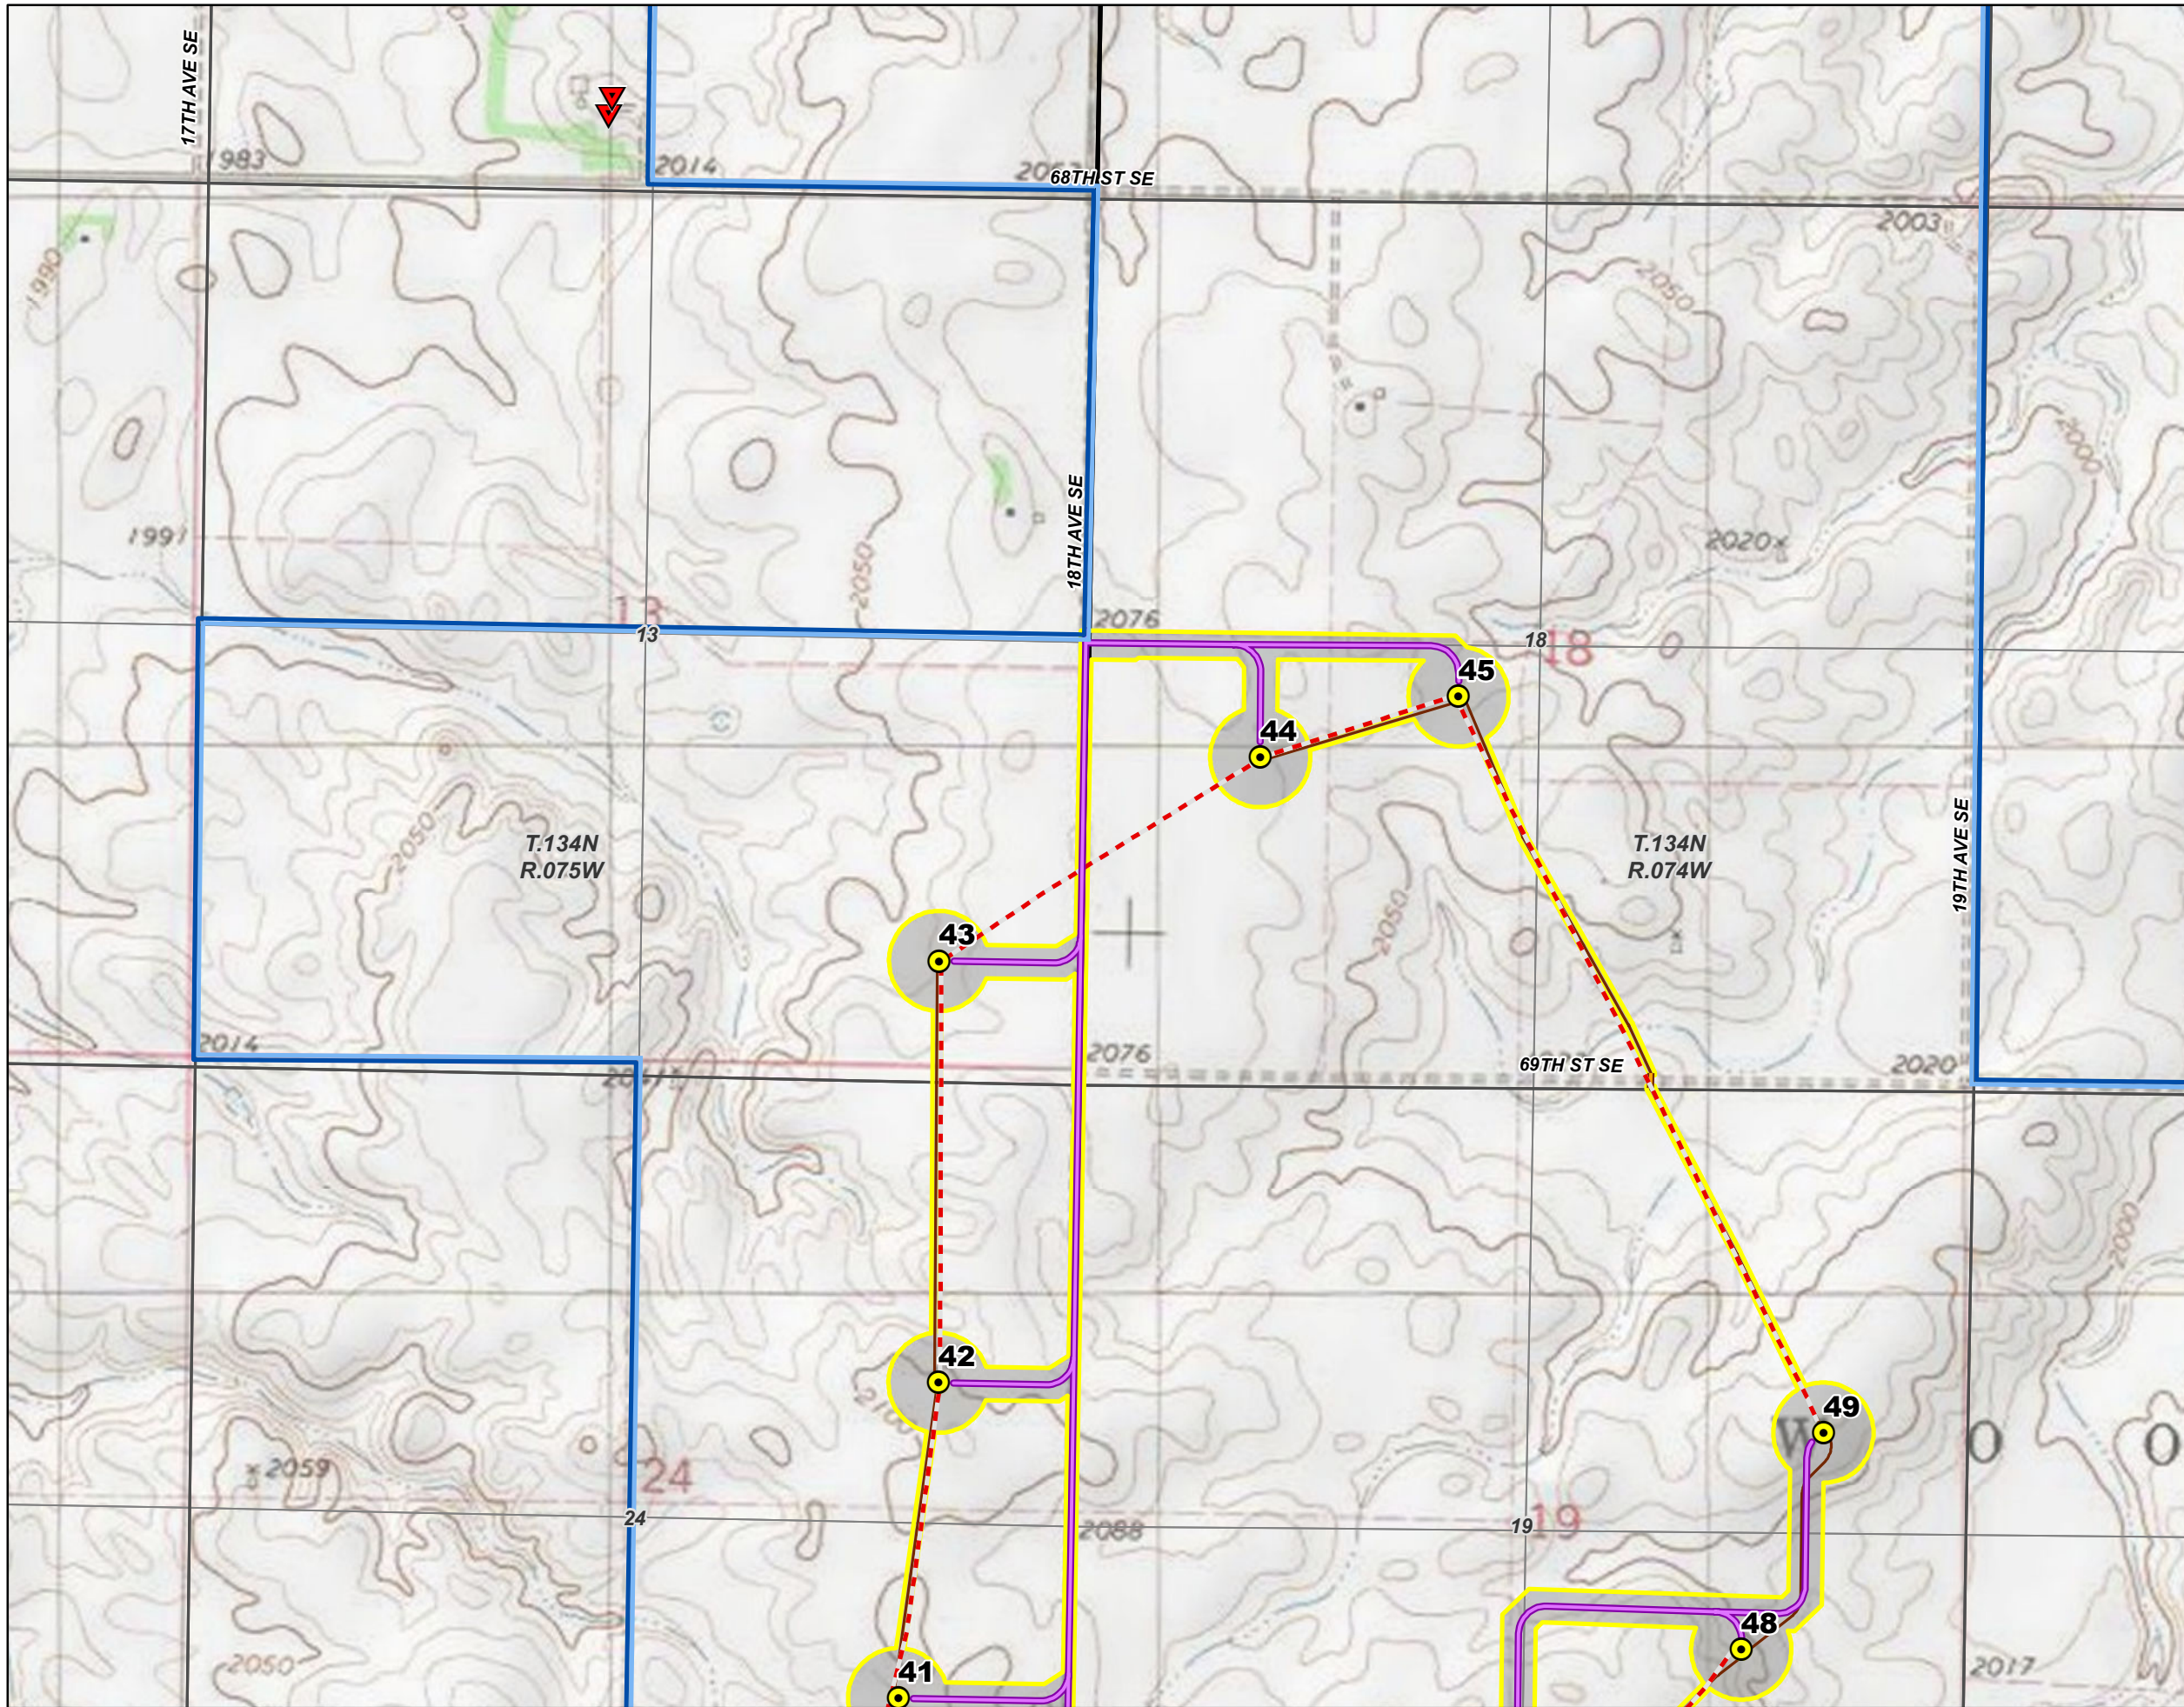


- Legend**
- Proposed Turbine
  - Occupied Residence - Non-Participating Landowner
  - Service Road
  - Crane Path
  - Collection Line
  - Collection Line Bore Location
  - Construction Easement
  - Emmons-Logan Wind Energy Center Project Area
  - PLSS Township
  - PLSS Section
  - PLSS Quarter Section

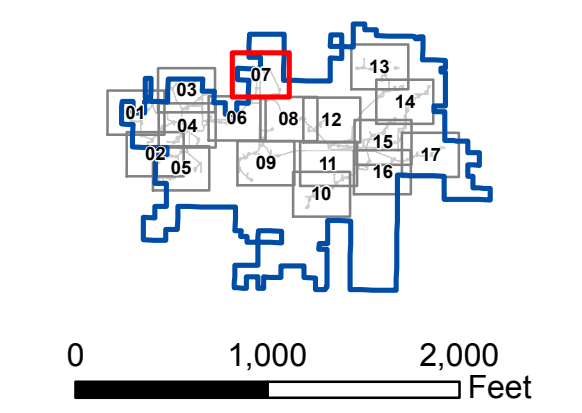


**Infrastructure and Occupied Residences**  
**Map 7 of 17**  
**Emmons-Logan Wind Energy Center**  
**Emmons and Logan Counties, ND**



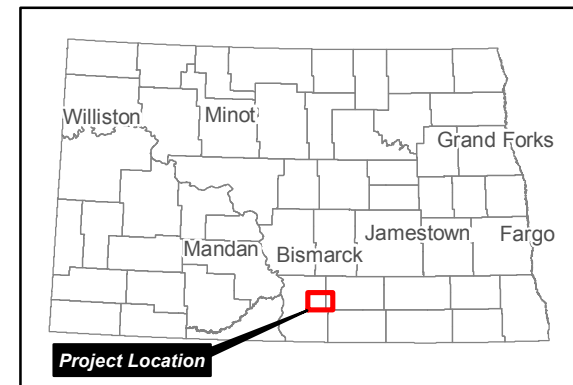
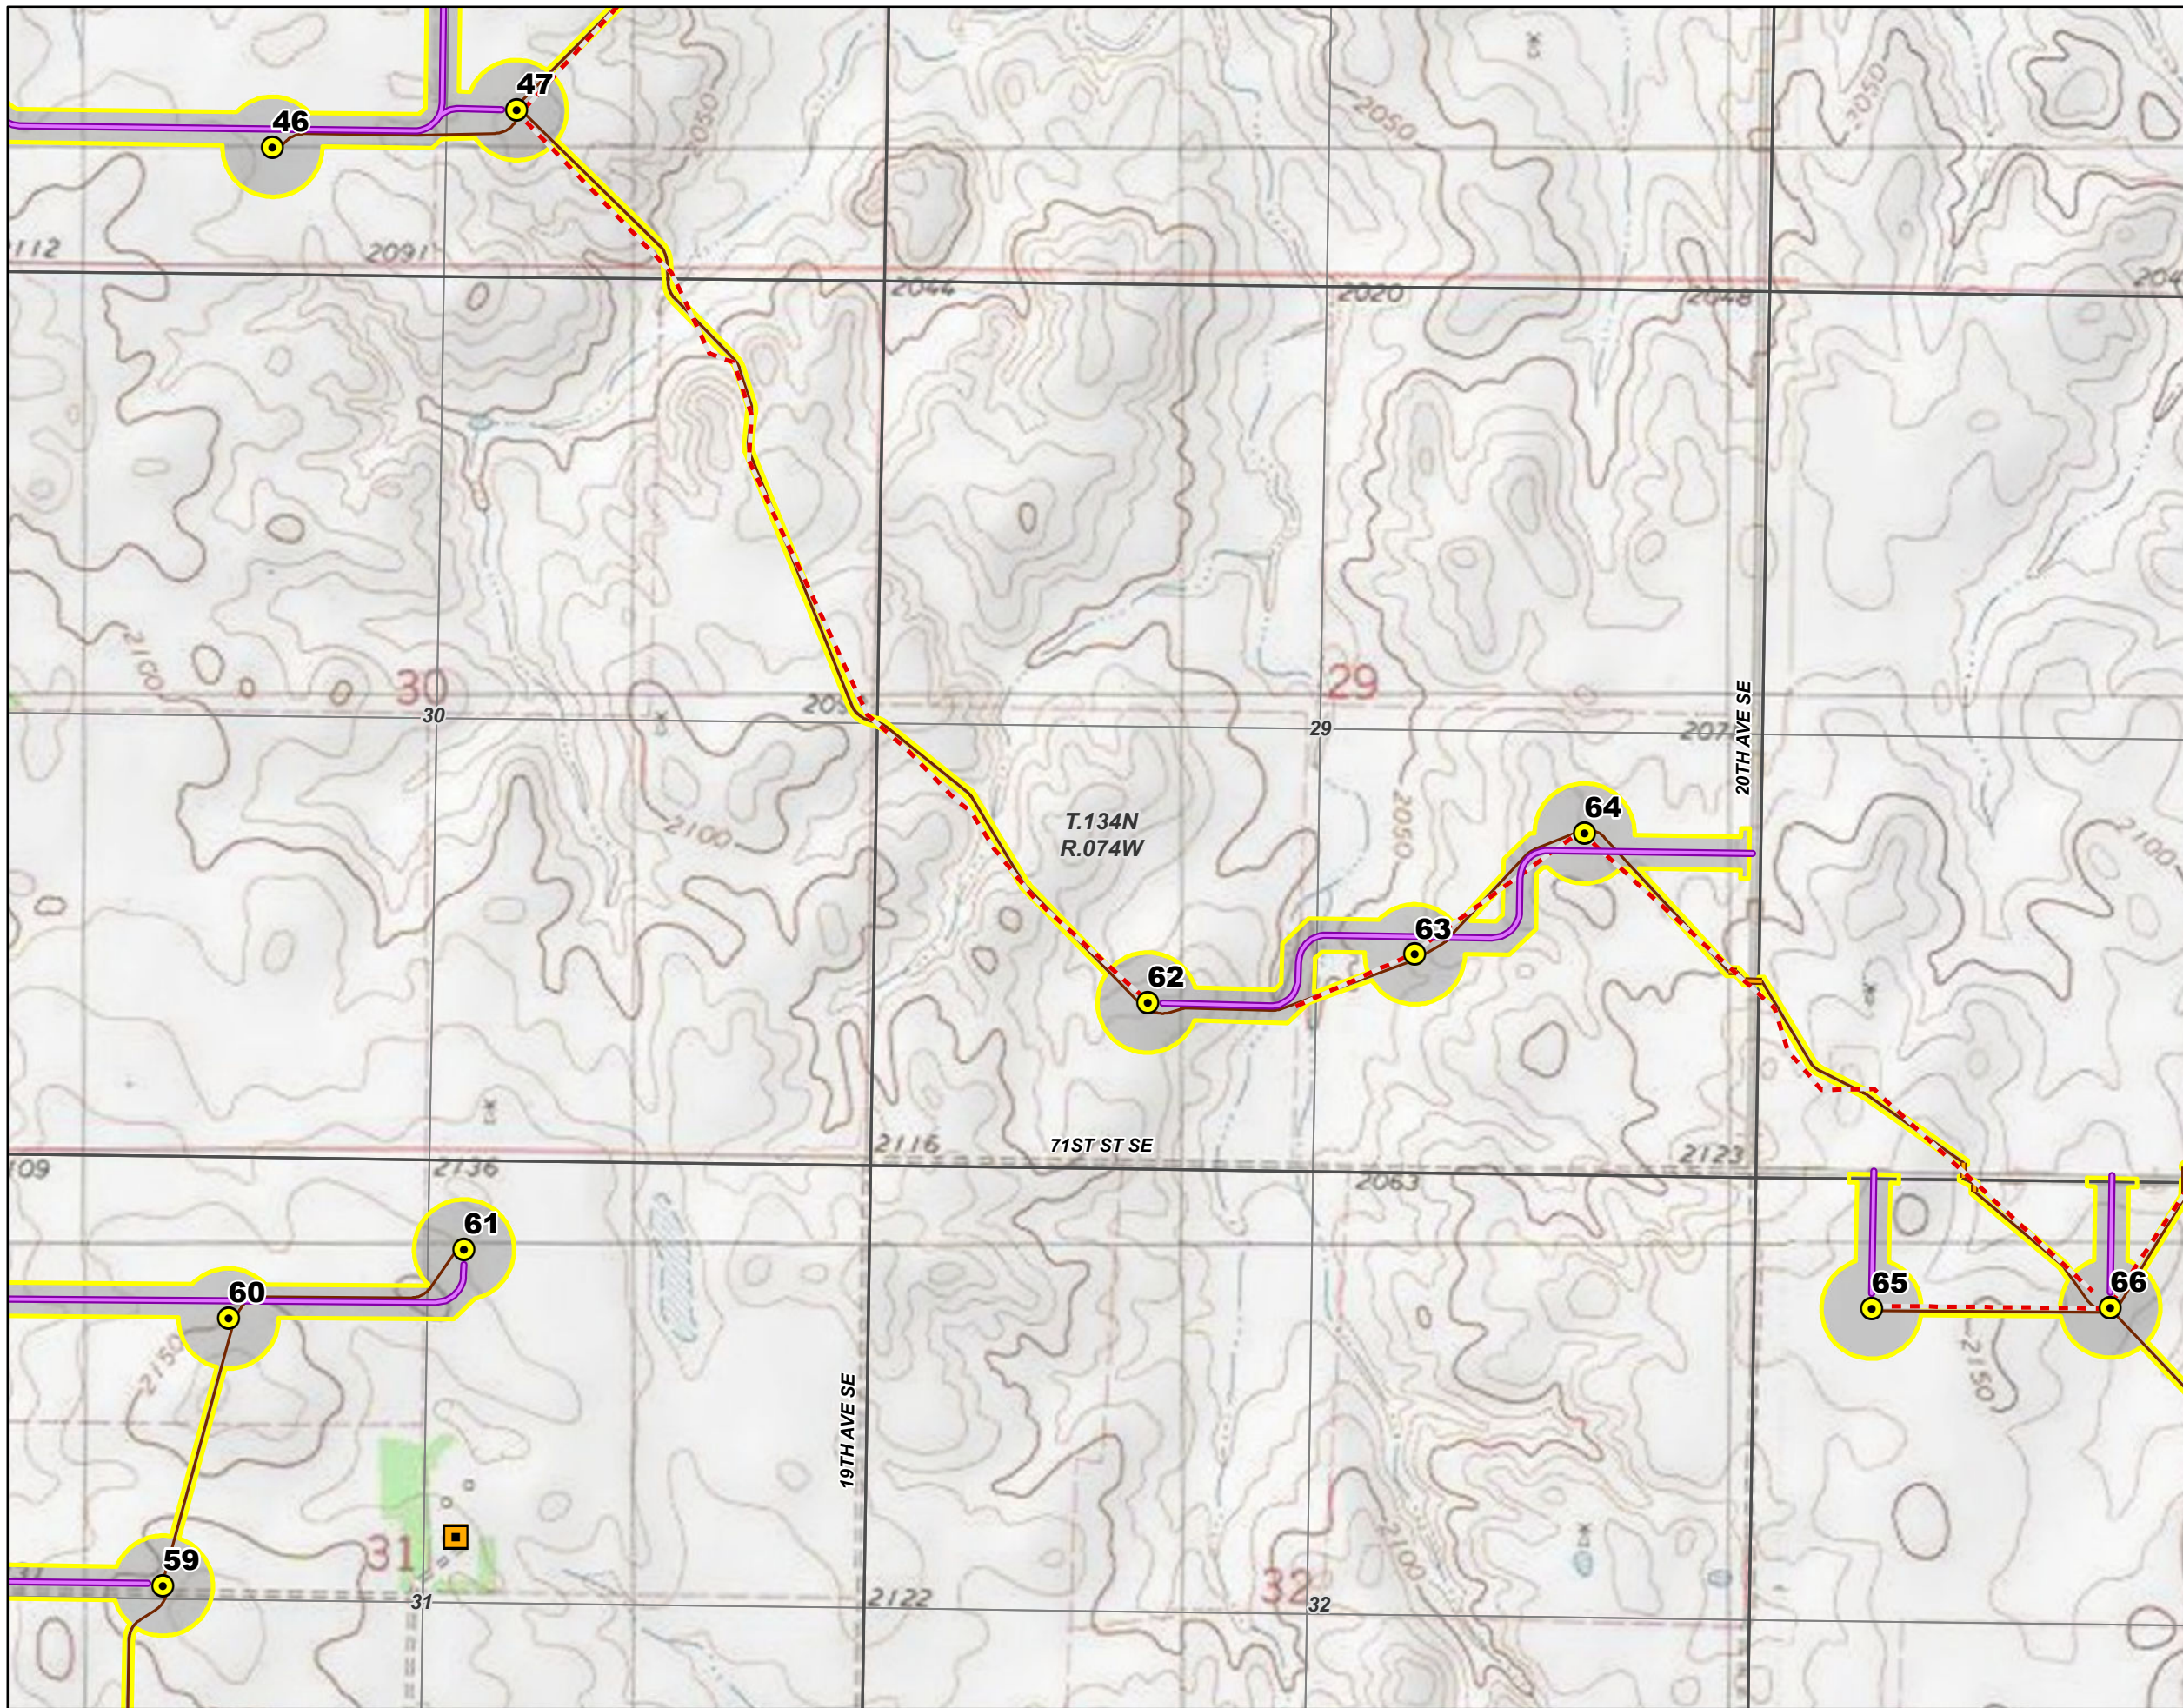


- Legend**
- Proposed Turbine
  - Occupied Residence - Participating Landowner
  - Service Road
  - Crane Path
  - Collection Line
  - Collection Line Bore Location
  - Construction Easement
  - Emmons-Logan Wind Energy Center Project Area
  - PLSS Township
  - PLSS Section
  - PLSS Quarter Section

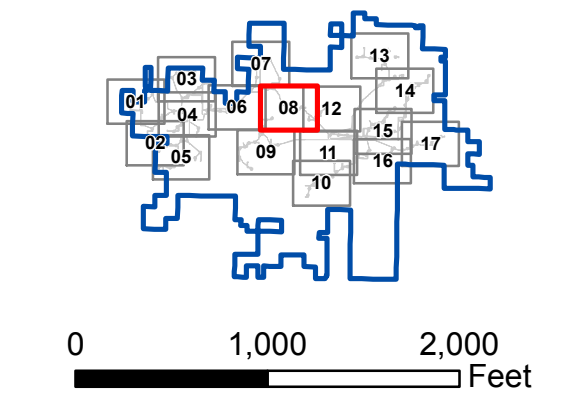


**Infrastructure and Occupied Residences**  
**Map 8 of 17**  
**Emmons-Logan Wind Energy Center**  
**Emmons and Logan Counties, ND**



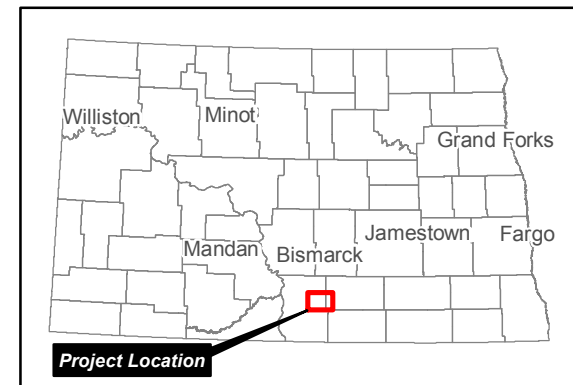
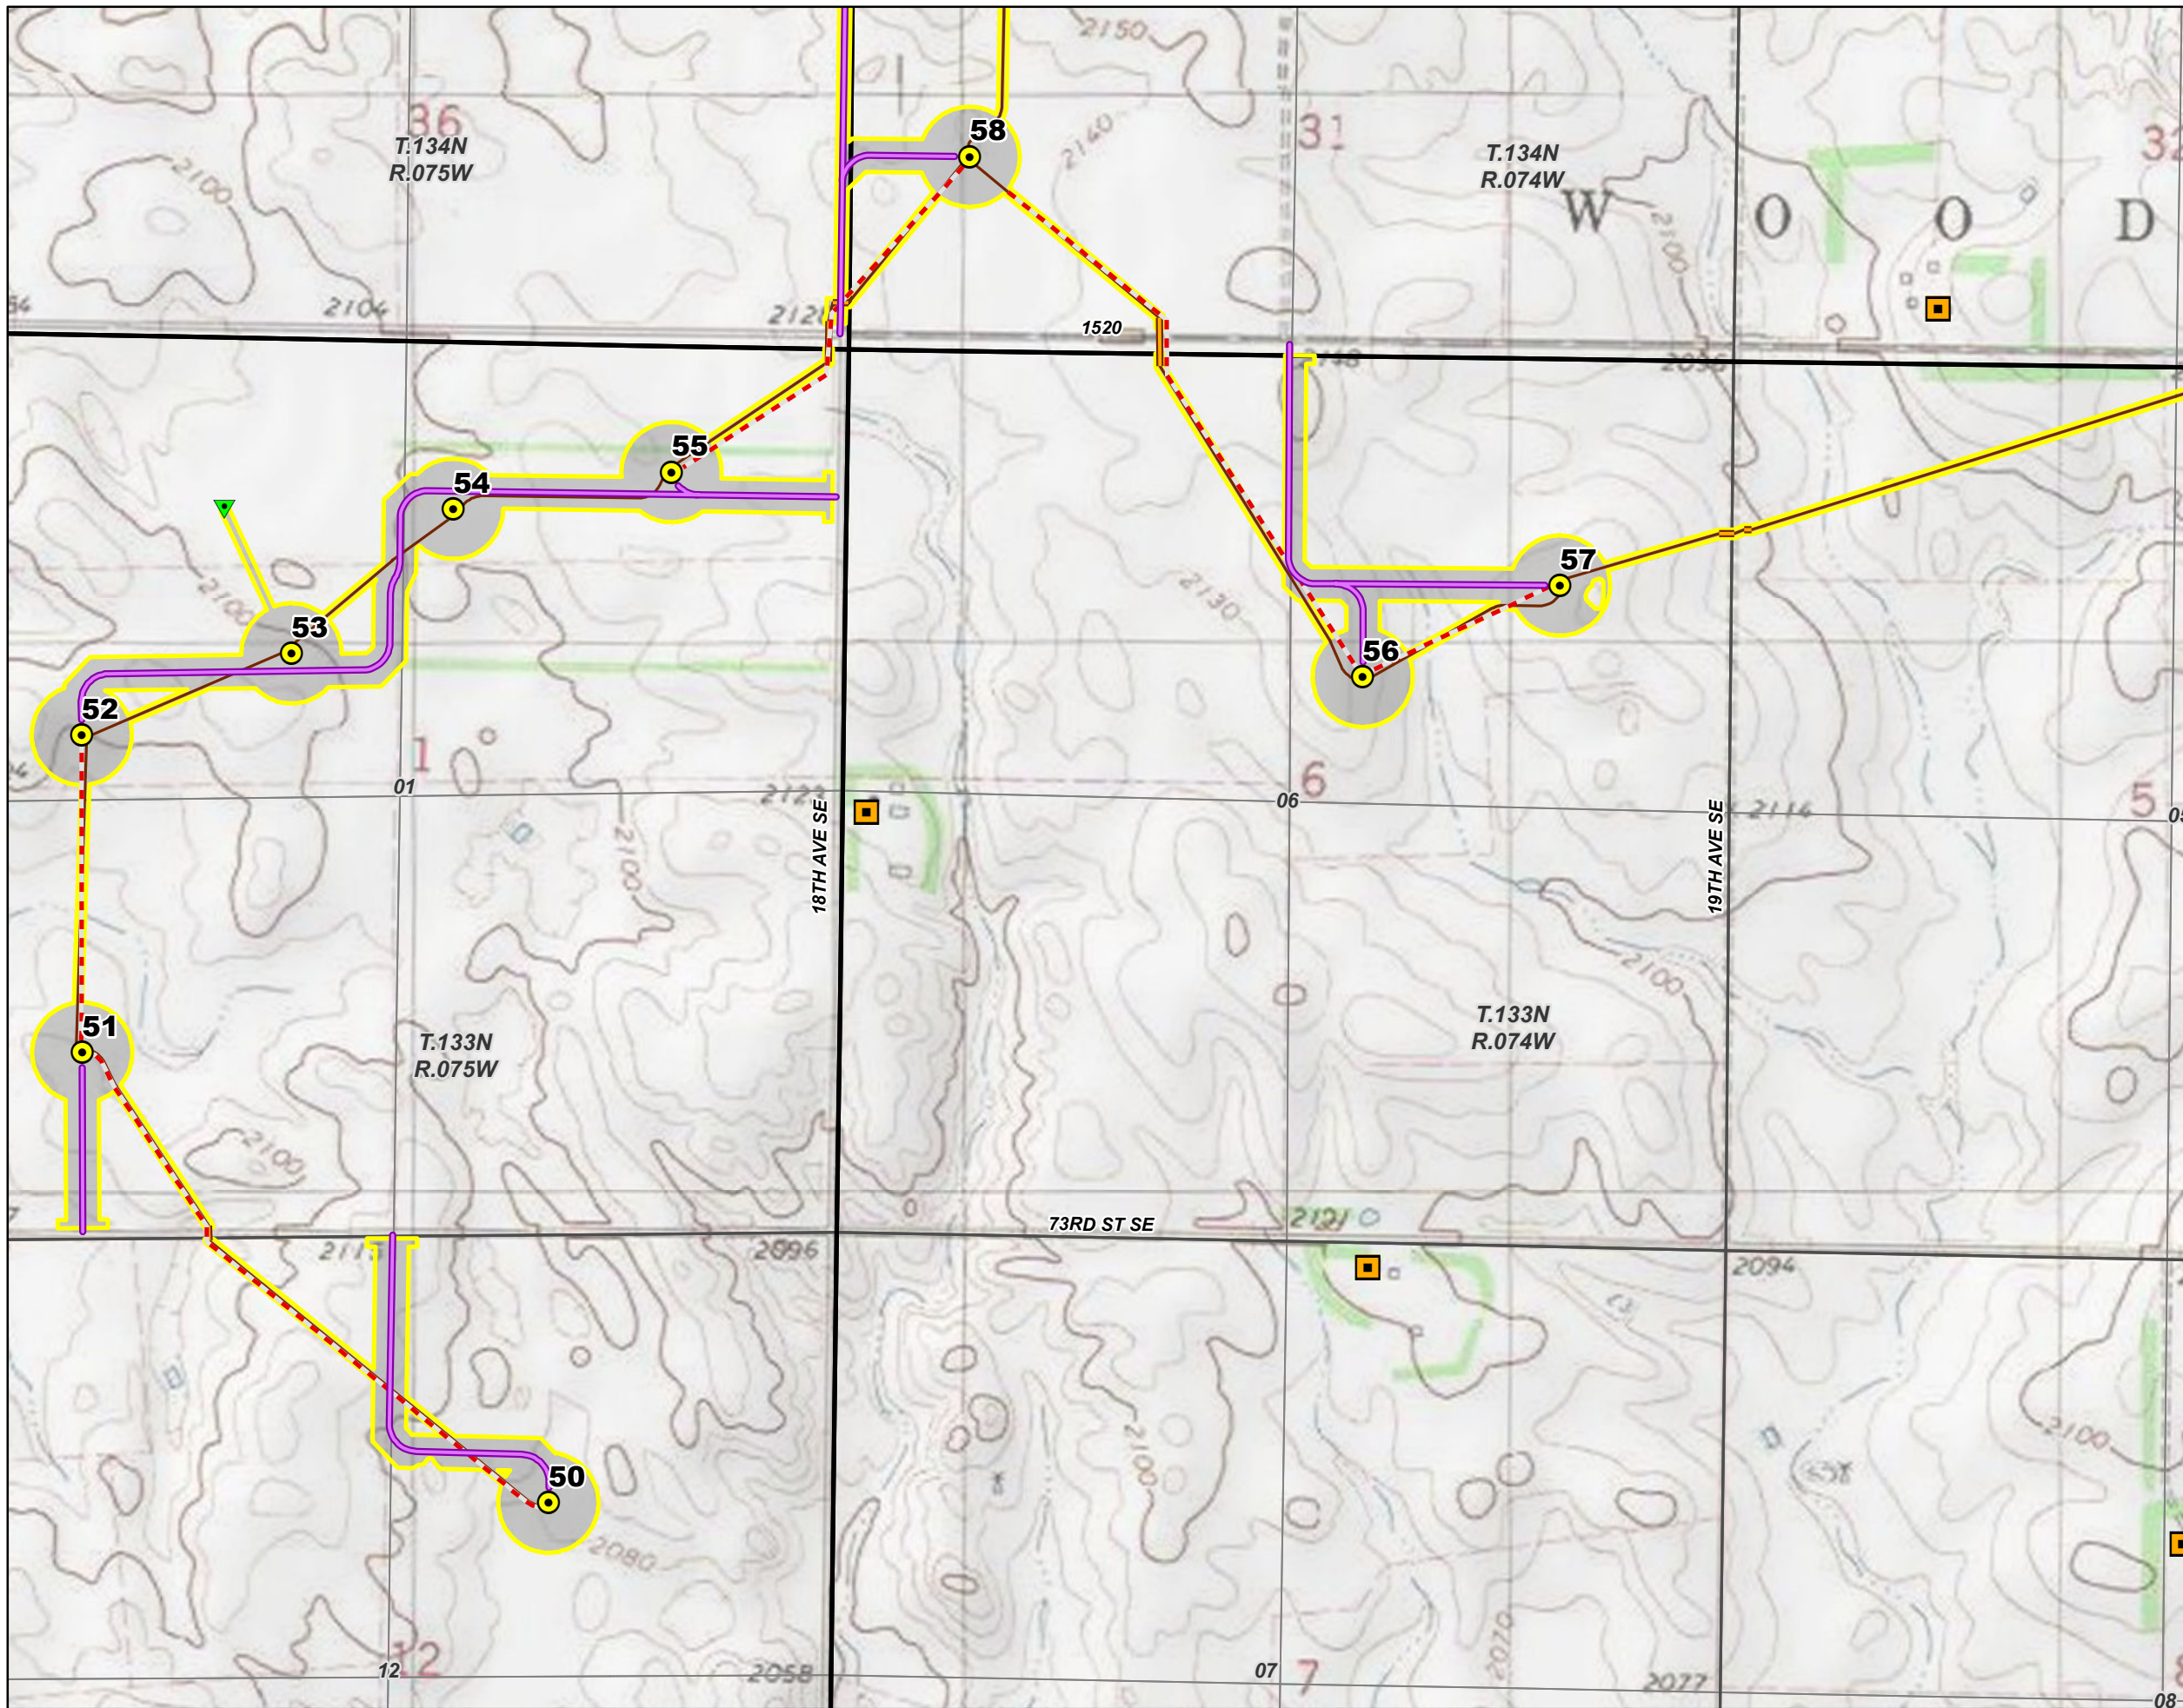


- Legend**
- Proposed Turbine
  - Occupied Residence - Participating Landowner
  - Alternative Met Tower
  - Service Road
  - Crane Path
  - Collection Line
  - Collection Line Bore Location
  - Construction Easement
  - Emmons-Logan Wind Energy Center Project Area
  - PLSS Township
  - PLSS Section
  - PLSS Quarter Section

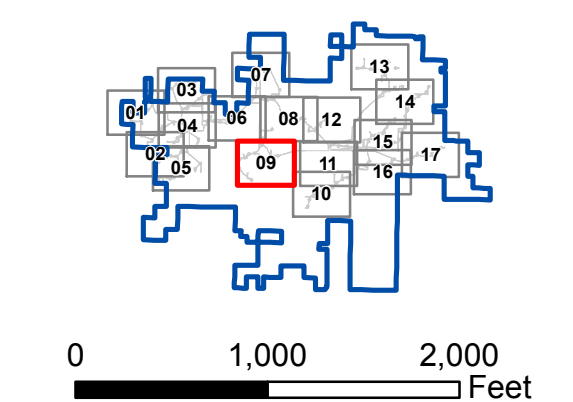


**Infrastructure and Occupied Residences**  
**Map 9 of 17**  
**Emmons-Logan Wind Energy Center**  
**Emmons and Logan Counties, ND**



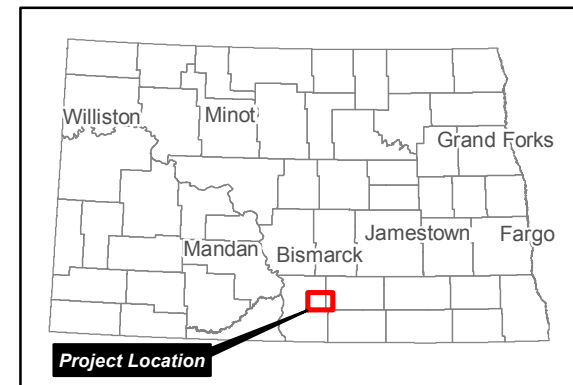
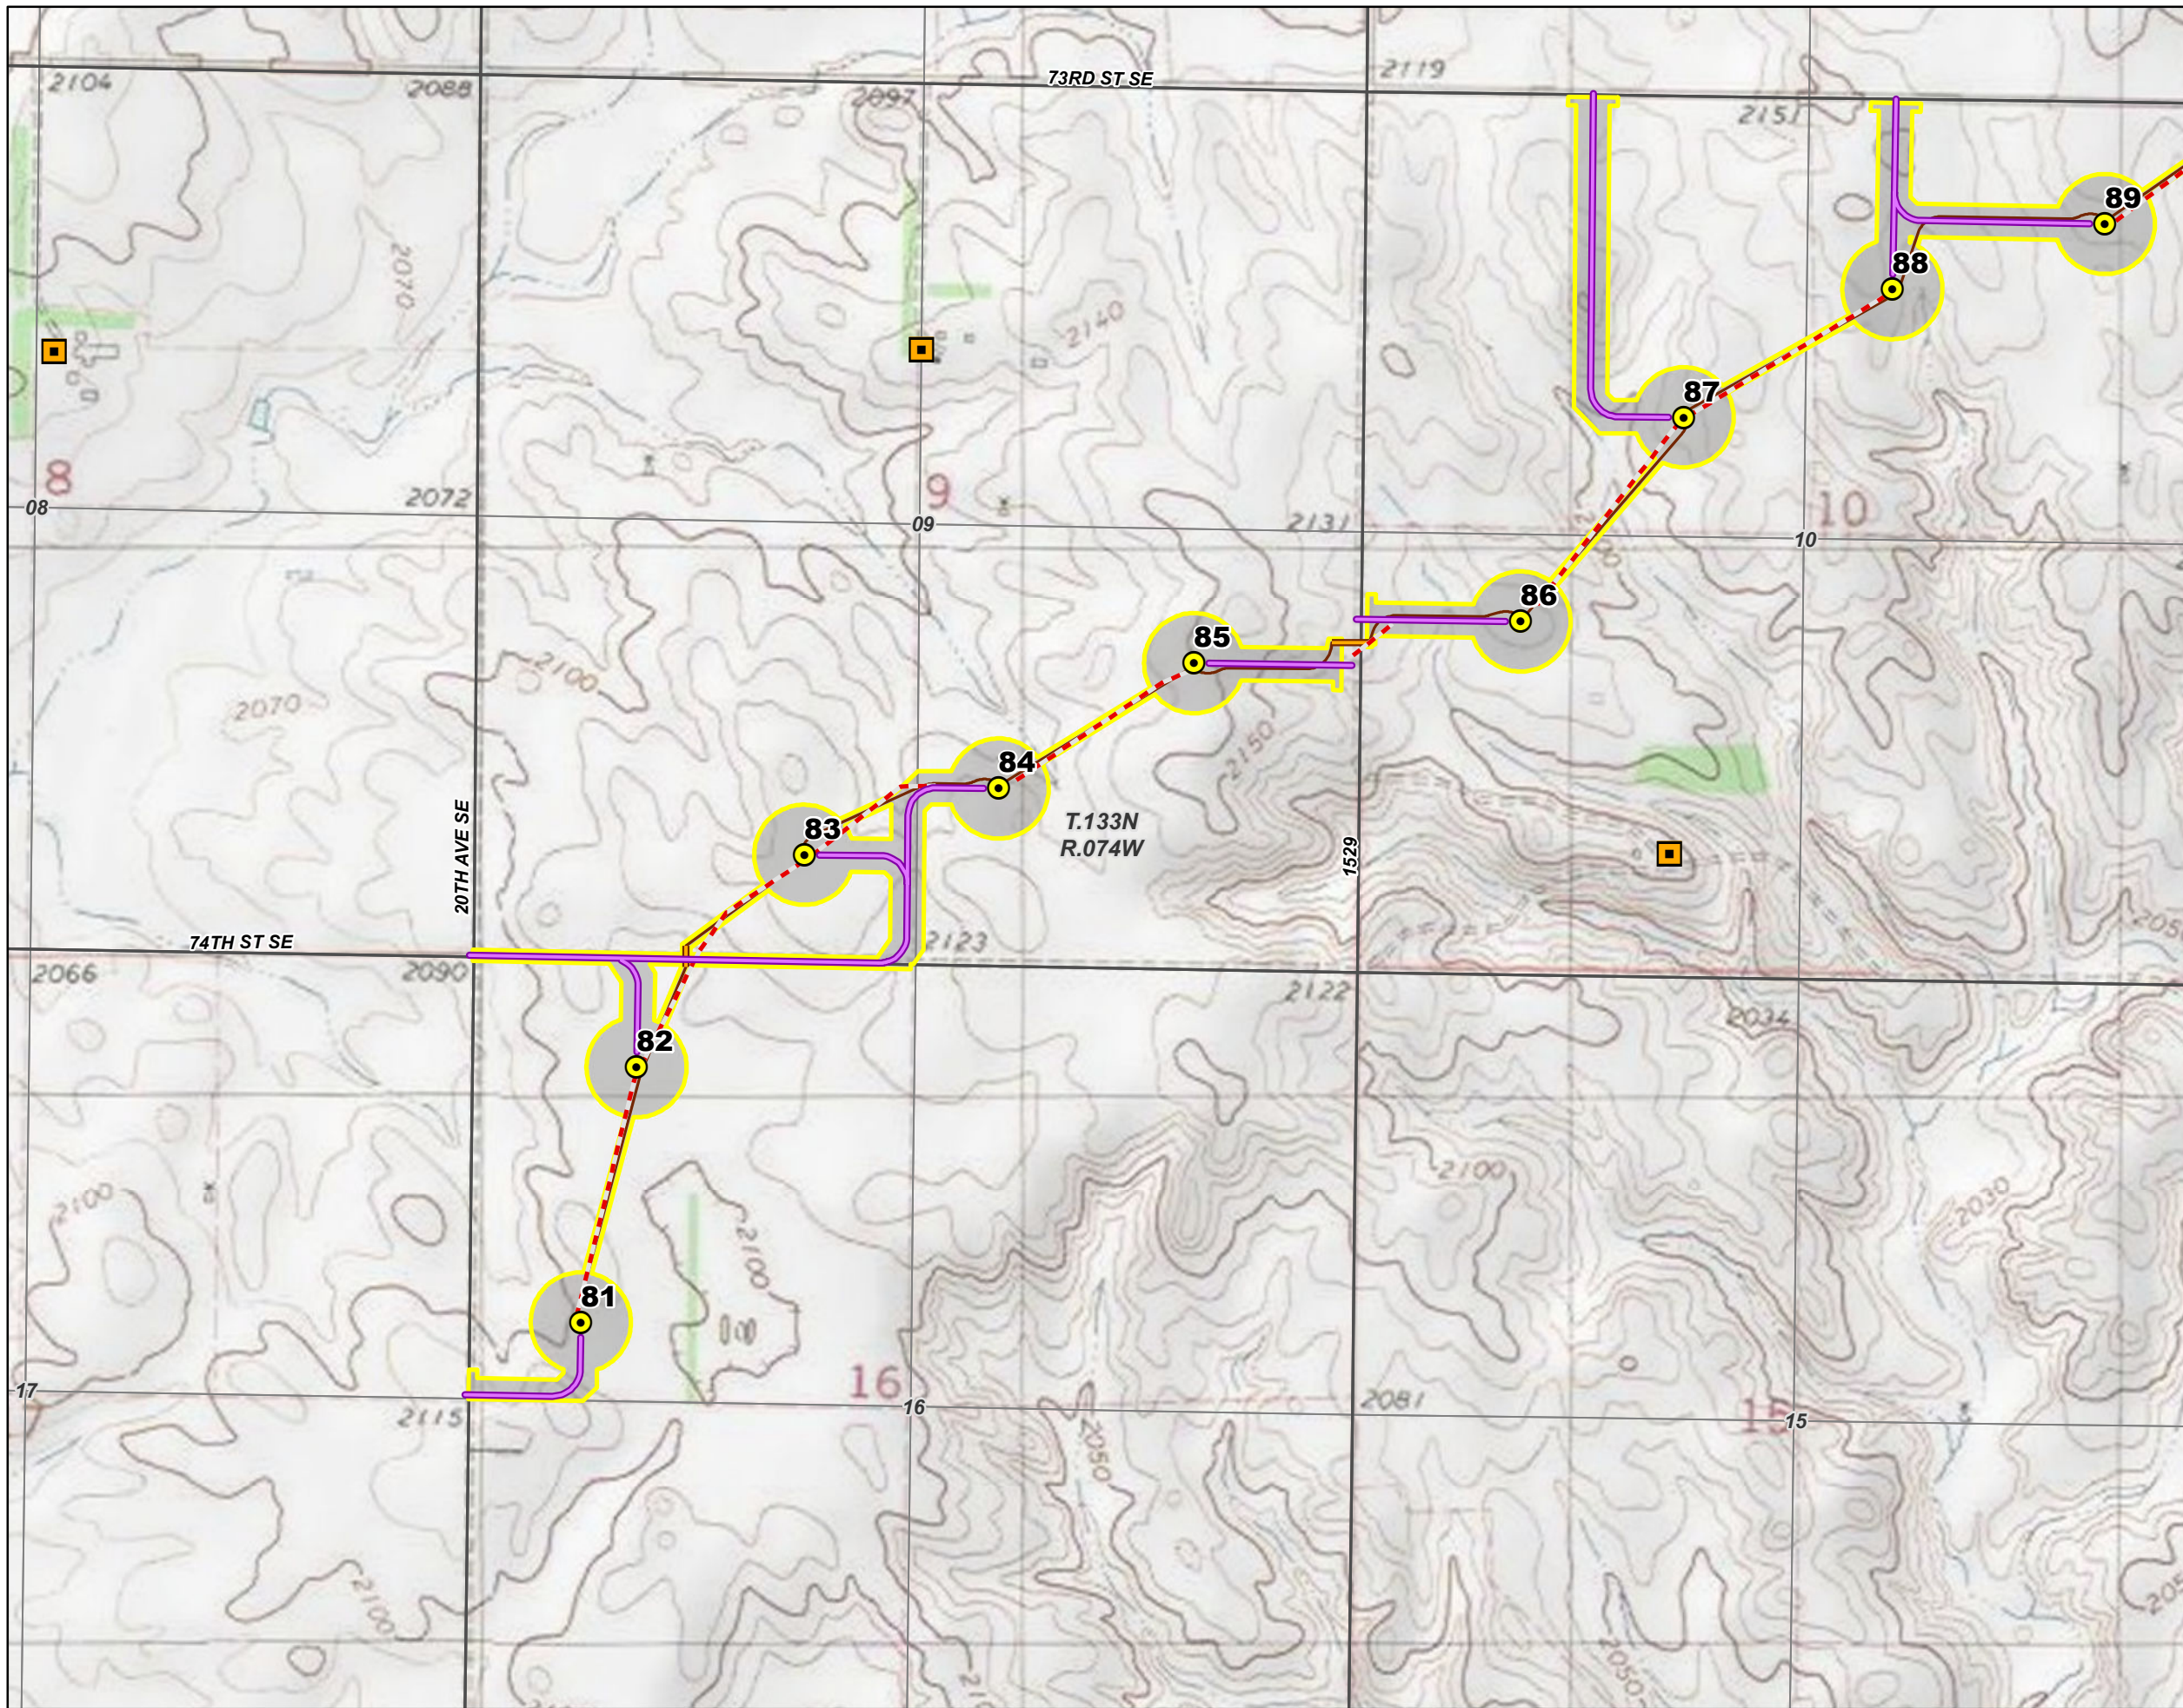


- Legend**
- Proposed Turbine
  - Occupied Residence - Participating Landowner
  - Service Road
  - Crane Path
  - Collection Line
  - Collection Line Bore Location
  - Construction Easement
  - Emmons-Logan Wind Energy Center Project Area
  - PLSS Township
  - PLSS Section
  - PLSS Quarter Section

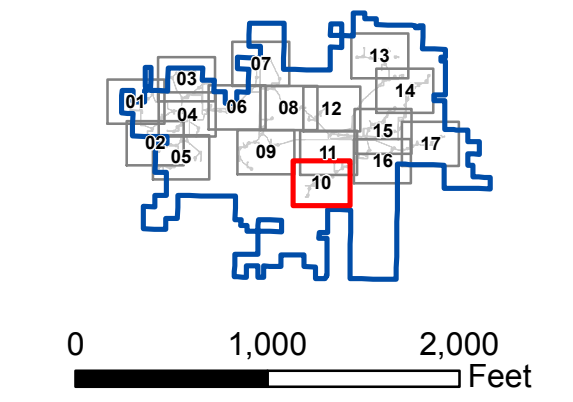


**Infrastructure and Occupied Residences**  
**Map 10 of 17**  
**Emmons-Logan Wind Energy Center**  
**Emmons and Logan Counties, ND**



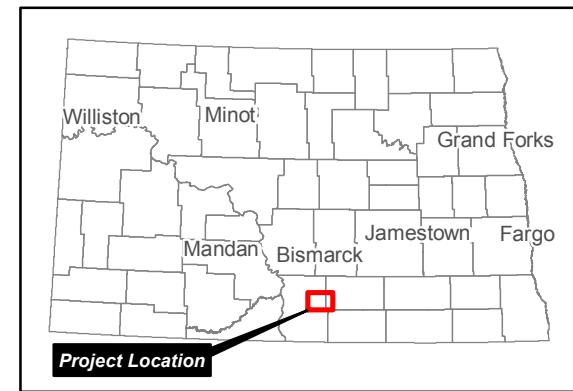
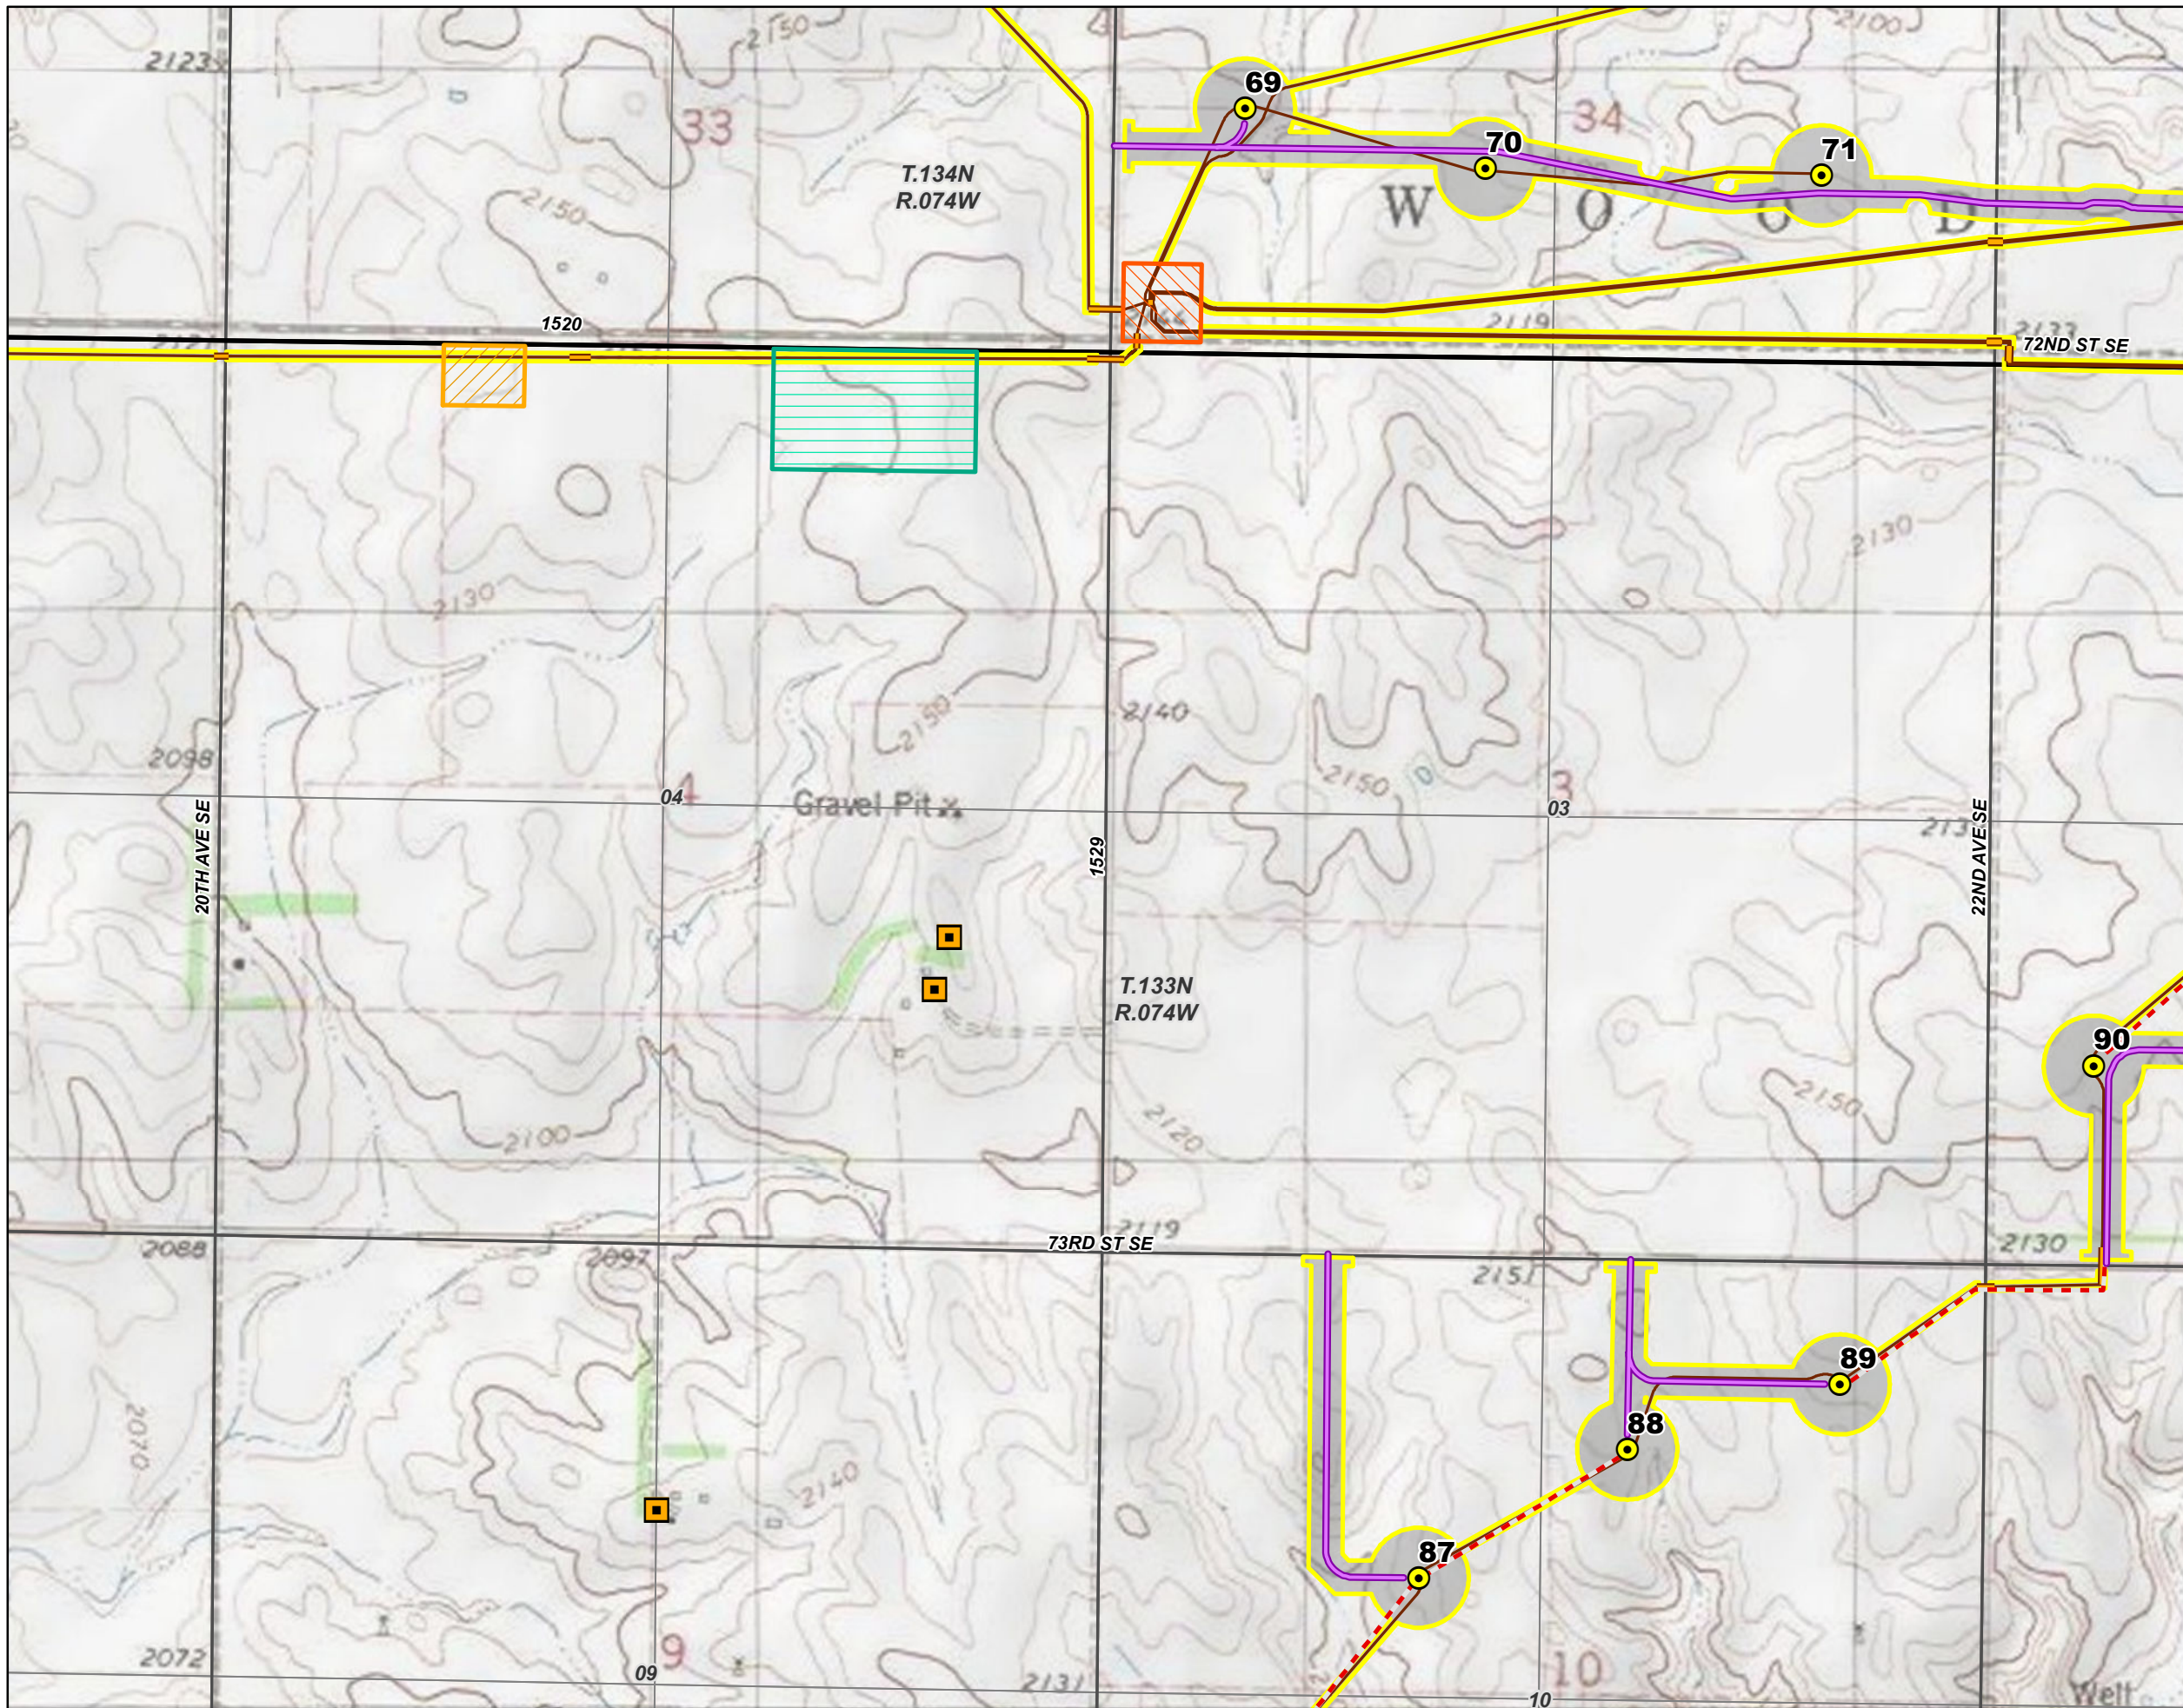


- Legend**
- Proposed Turbine
  - Occupied Residence - Participating Landowner
  - Service Road
  - Crane Path
  - Collection Line
  - Collection Line Bore Location
  - Construction Easement
  - Proposed Substation
  - Proposed Batch Plant
  - Proposed Laydown Yard
  - Emmons-Logan Wind Energy Center Project Area
  - PLSS Township
  - PLSS Section
  - PLSS Quarter Section

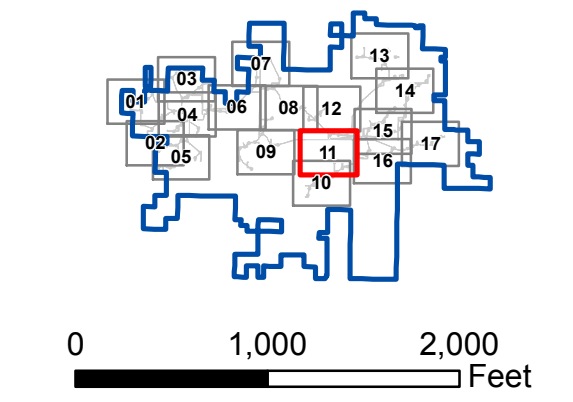


**Infrastructure and Occupied Residences**  
**Map 11 of 17**  
**Emmons-Logan Wind Energy Center**  
**Emmons and Logan Counties, ND**



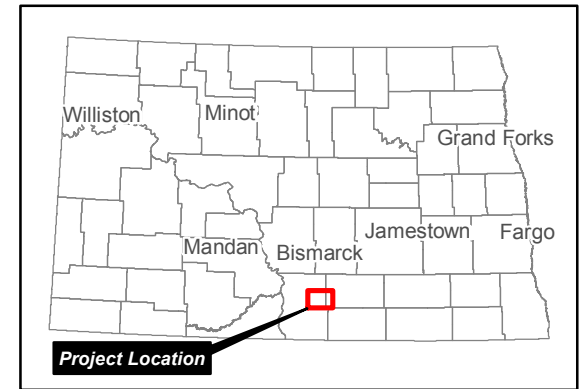
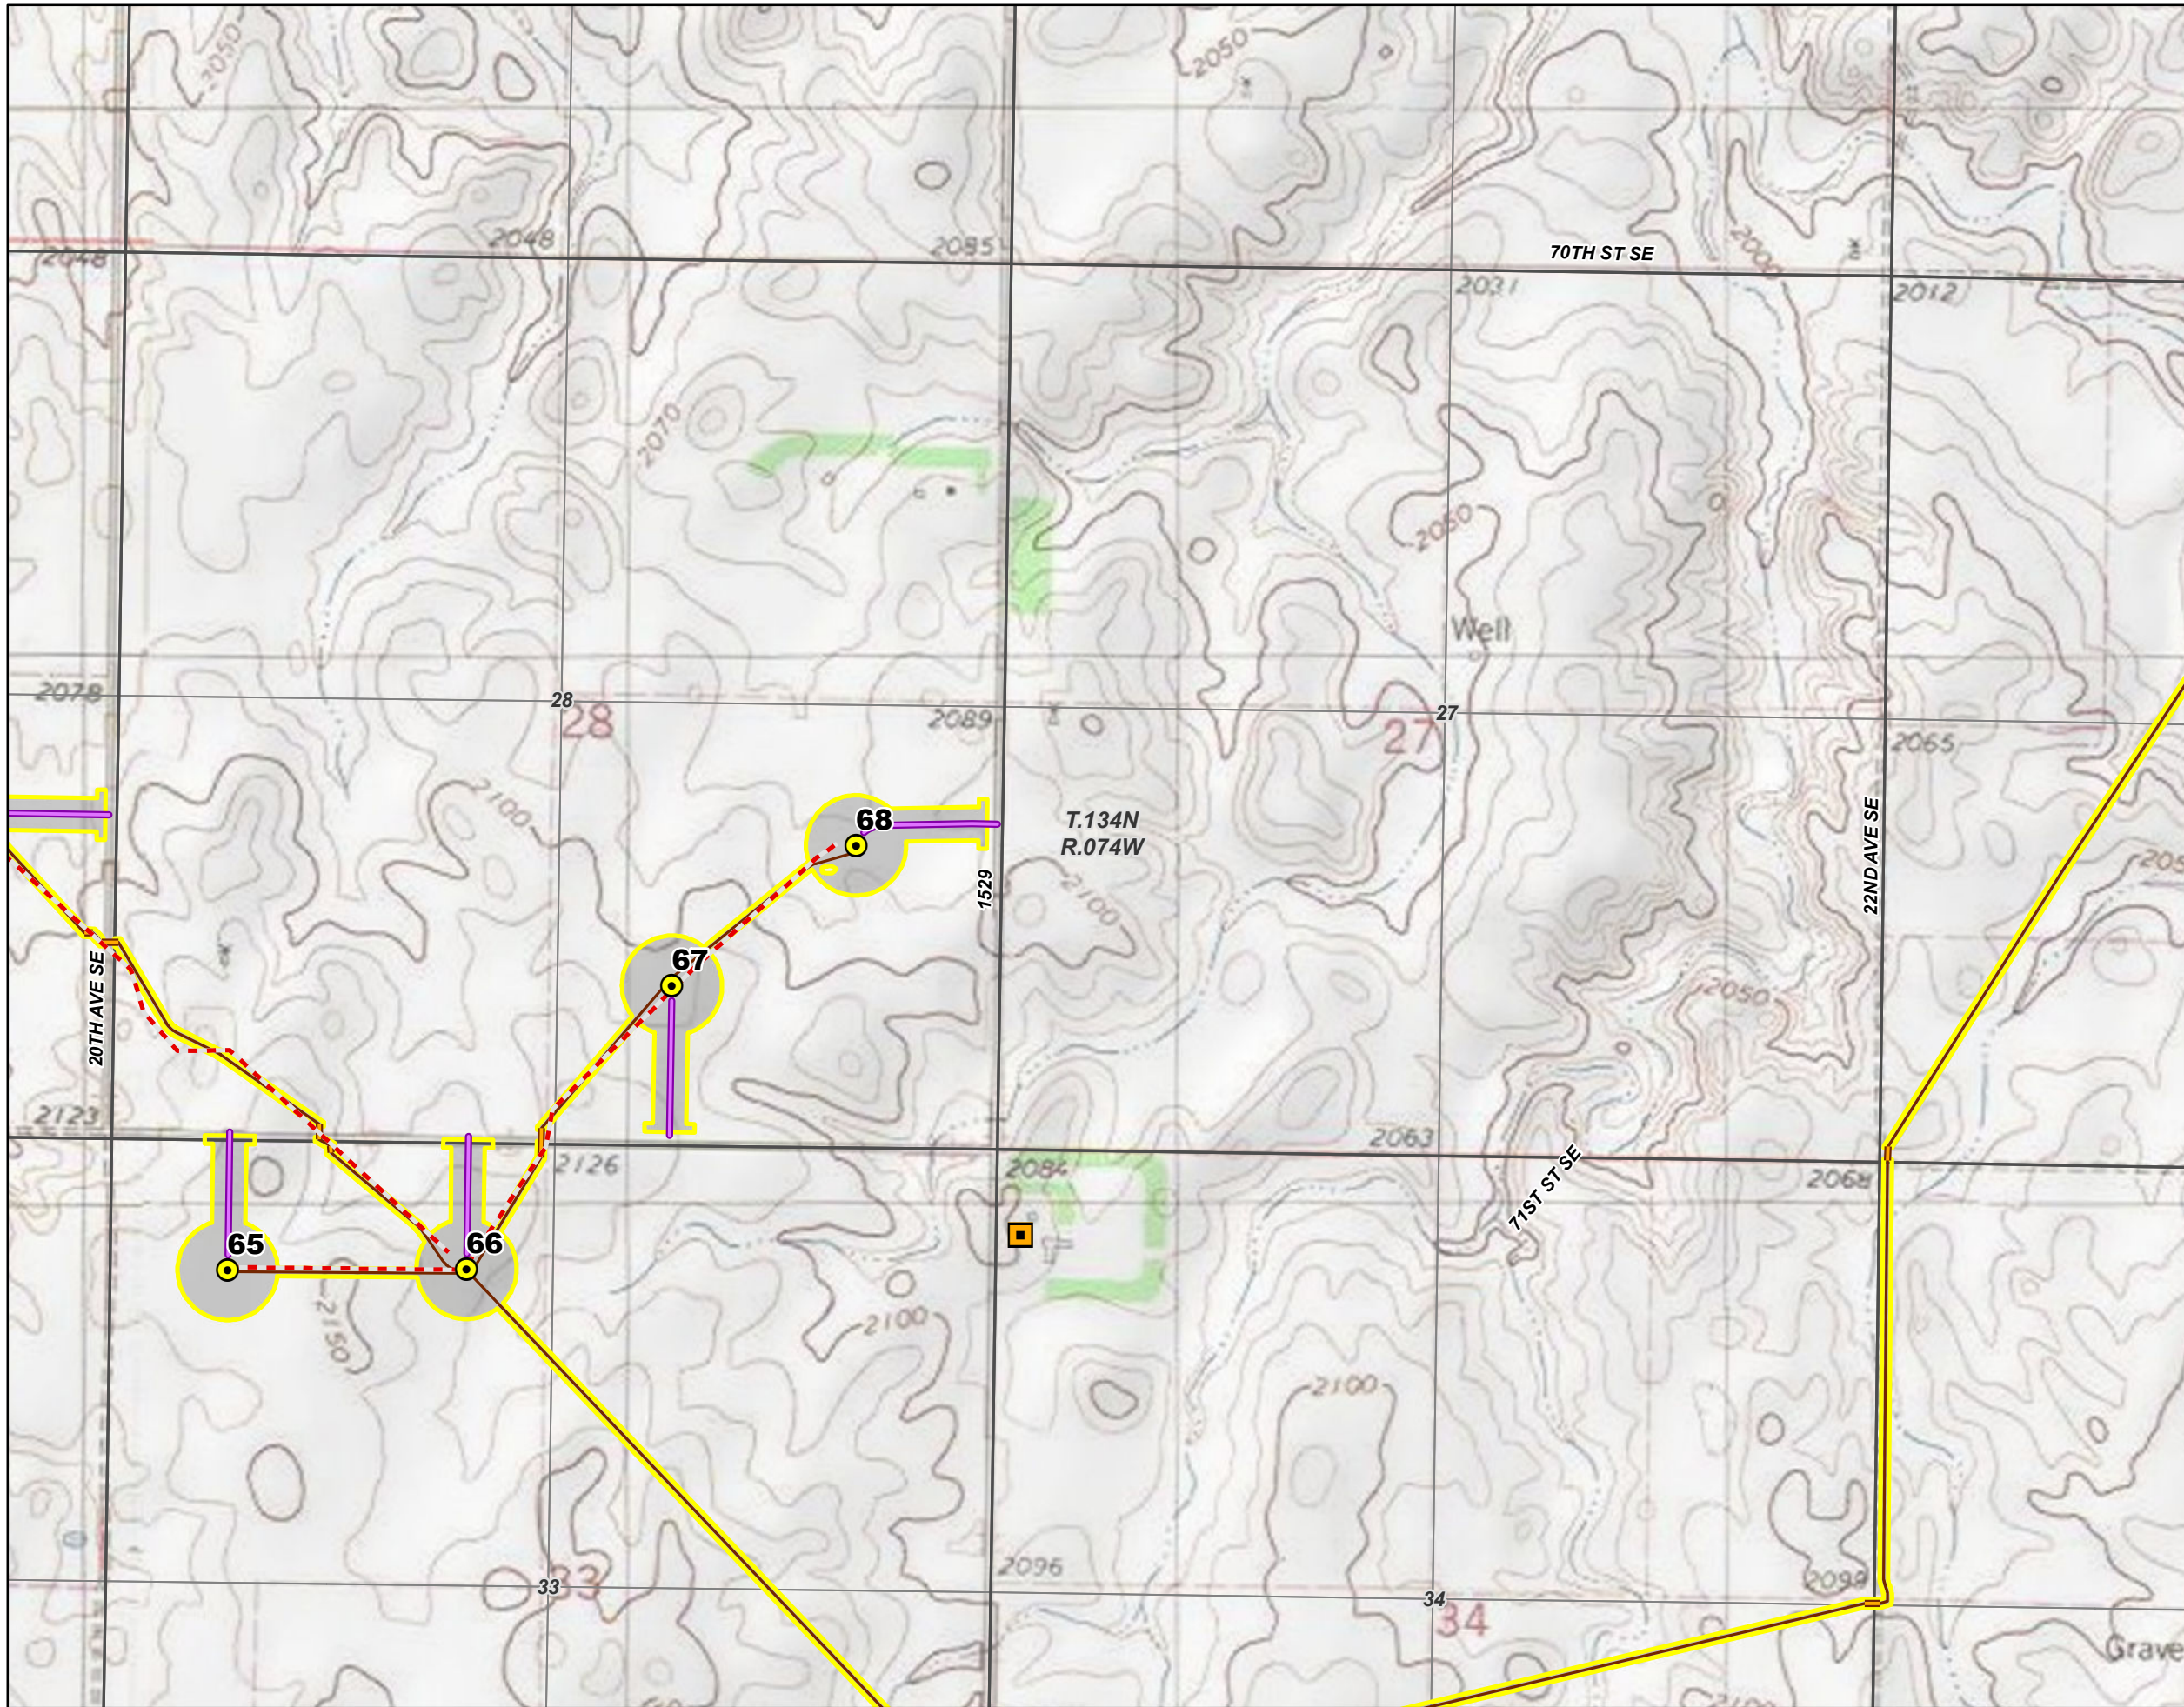


- Legend**
- Proposed Turbine
  - Occupied Residence - Participating Landowner
  - Service Road
  - Crane Path
  - Collection Line
  - Collection Line Bore Location
  - Construction Easement
  - Emmons-Logan Wind Energy Center Project Area
  - PLSS Township
  - PLSS Section
  - PLSS Quarter Section

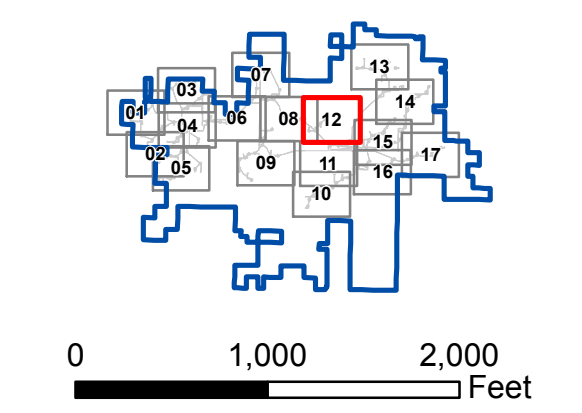


**Infrastructure and Occupied Residences**  
**Map 12 of 17**  
**Emmons-Logan Wind Energy Center**  
**Emmons and Logan Counties, ND**



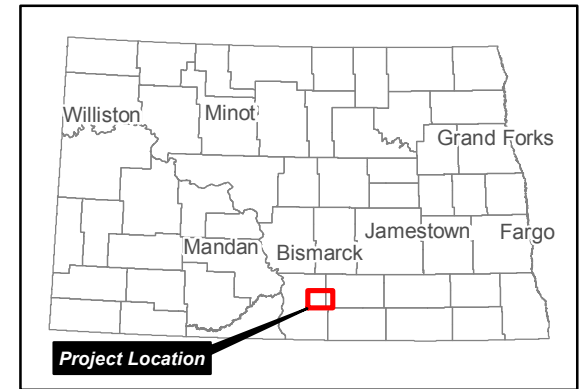
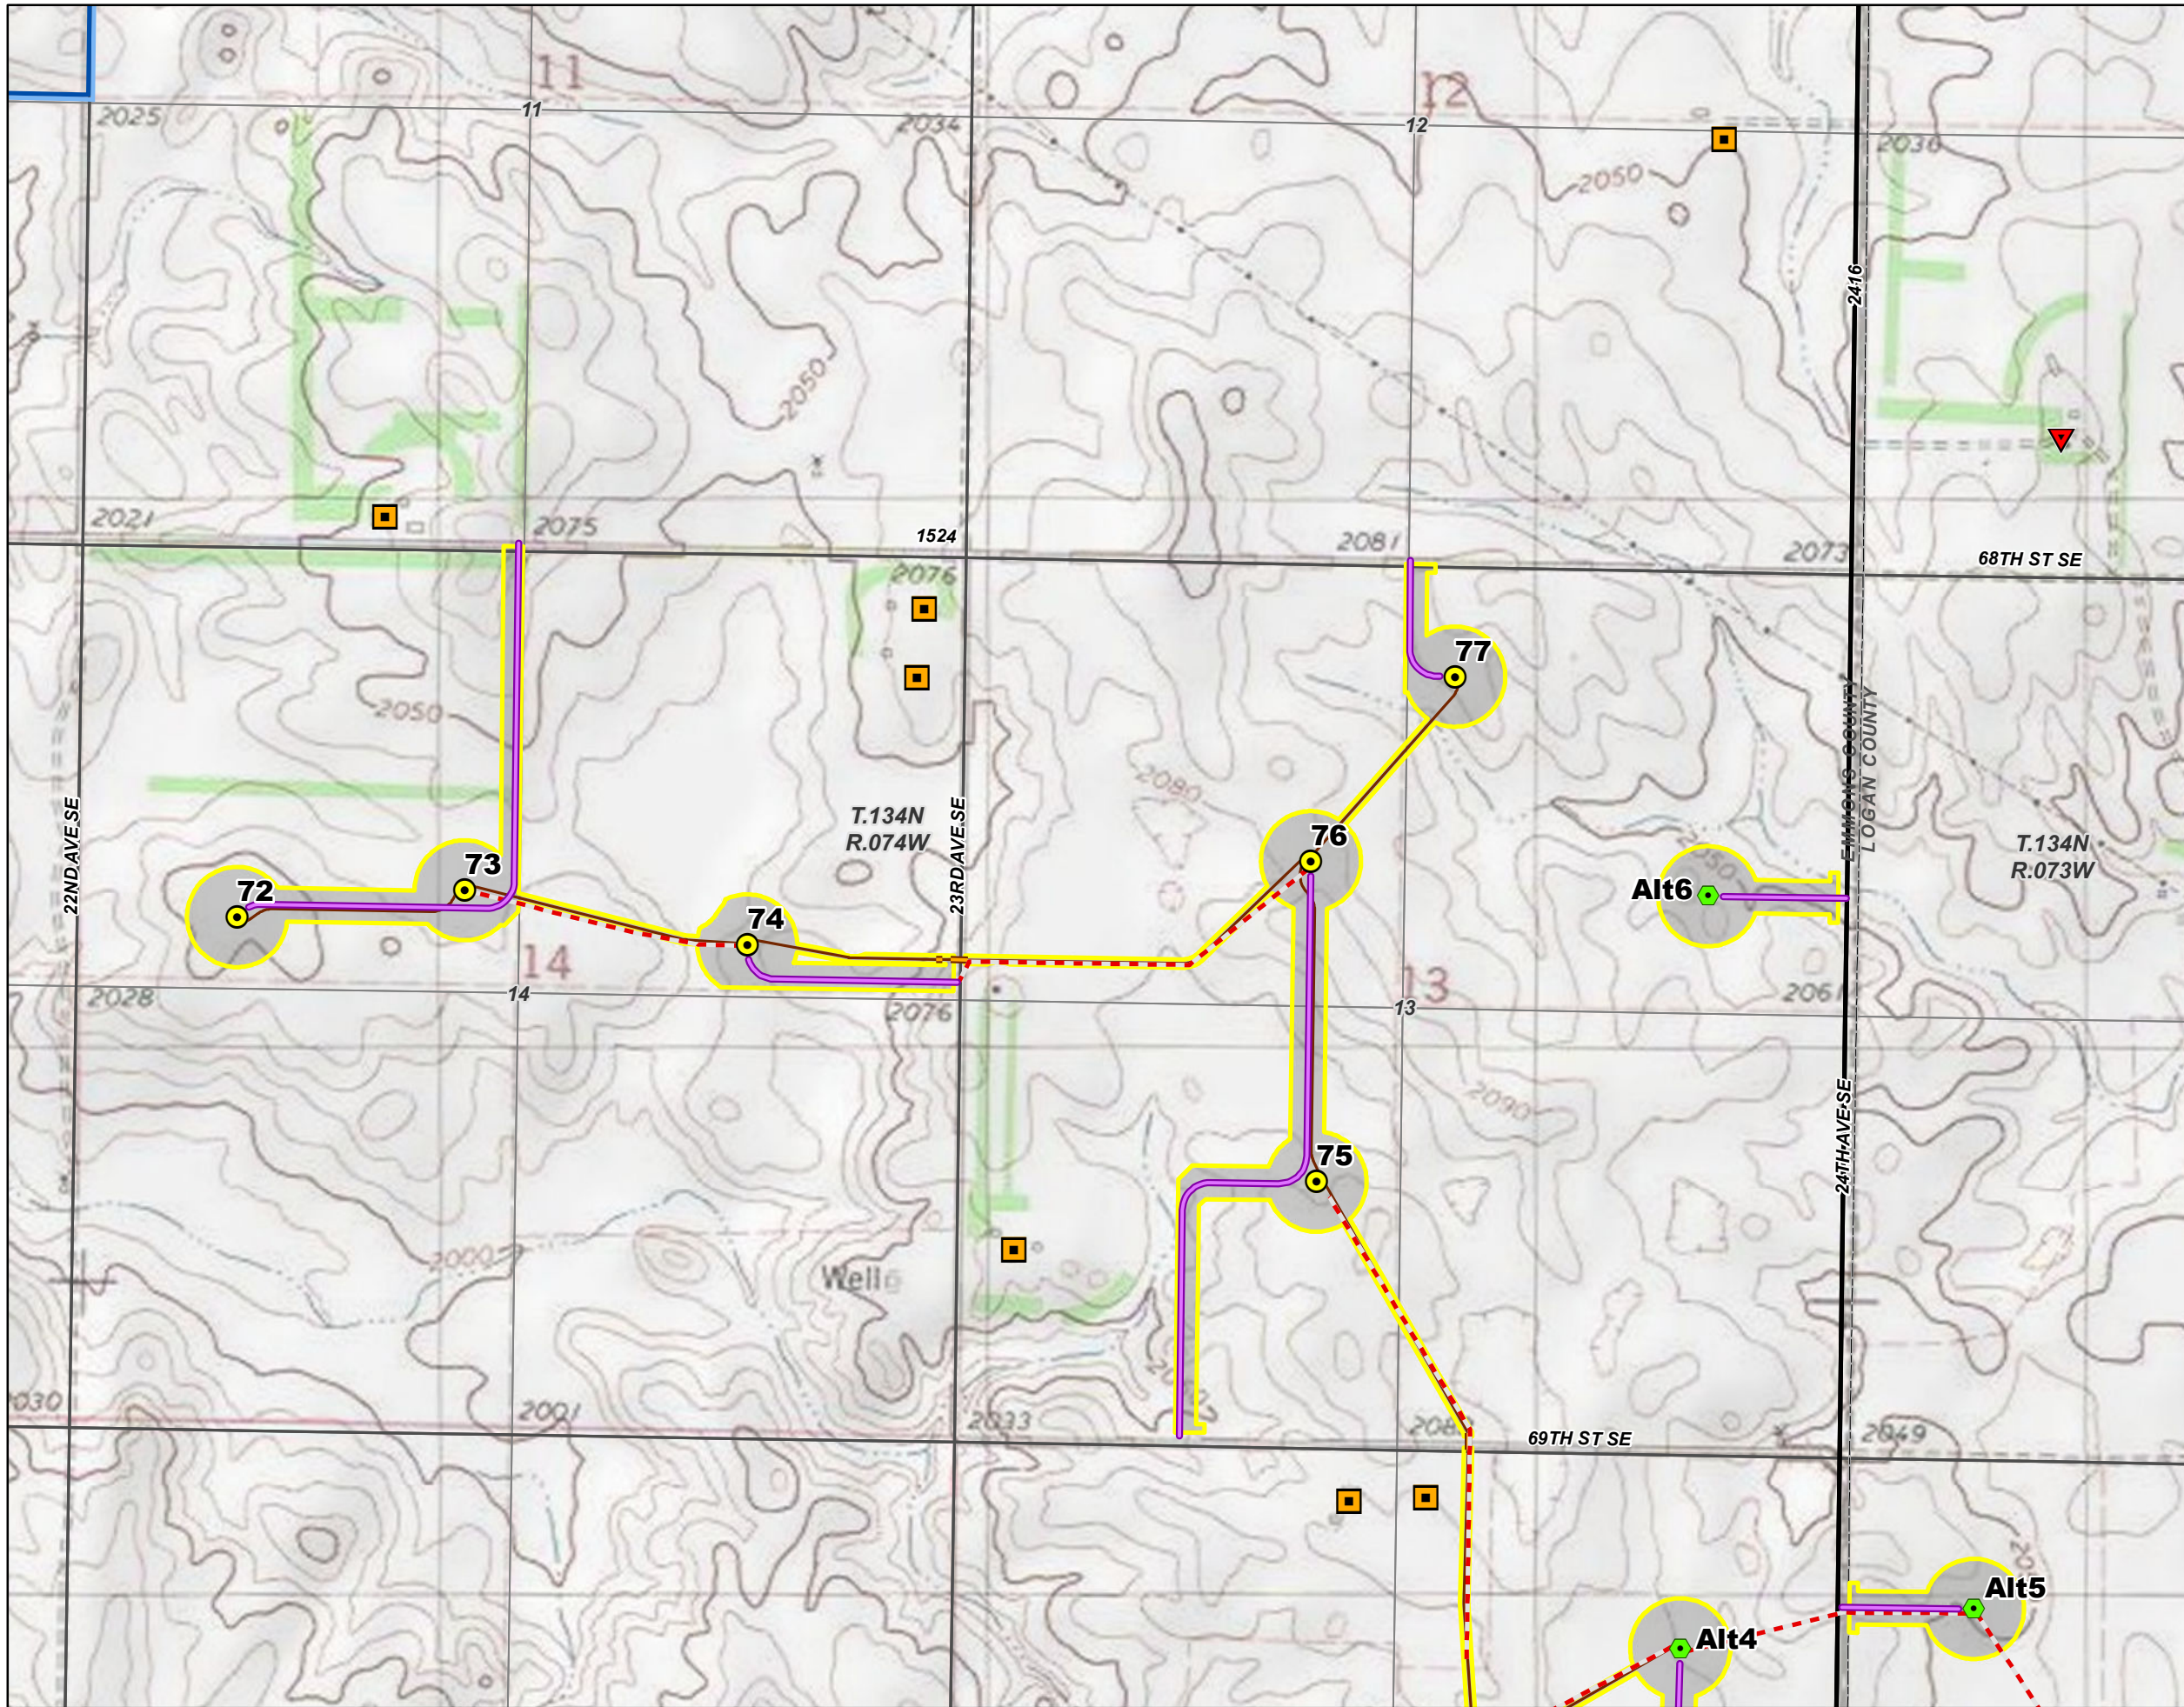


- Legend**
- Proposed Turbine
  - Alternative Turbine
  - Occupied Residence - Participating Landowner
  - Occupied Residence - Non-Participating Landowner
  - Service Road
  - Crane Path
  - Collection Line
  - Collection Line Bore Location
  - Construction Easement
  - Emmons-Logan Wind Energy Center Project Area
  - PLSS Township
  - PLSS Section
  - PLSS Quarter Section

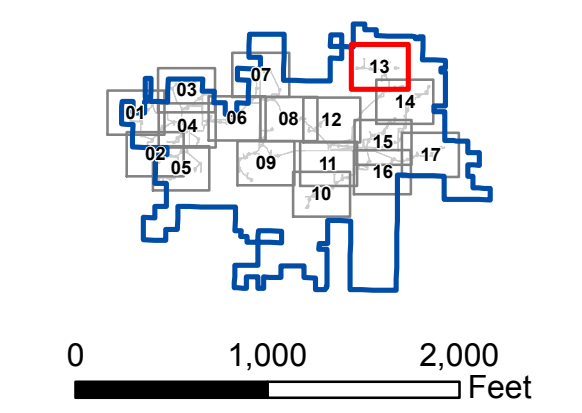


**Infrastructure and Occupied Residences**  
**Map 13 of 17**  
**Emmons-Logan Wind Energy Center**  
**Emmons and Logan Counties, ND**




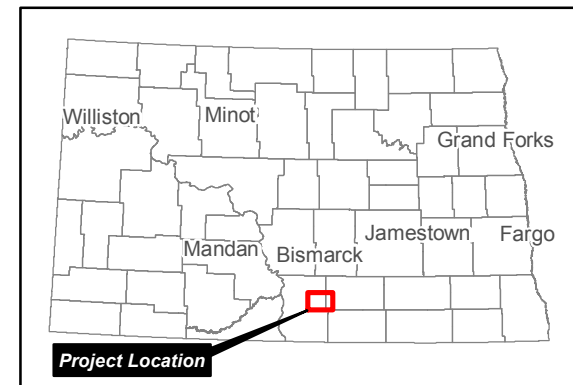
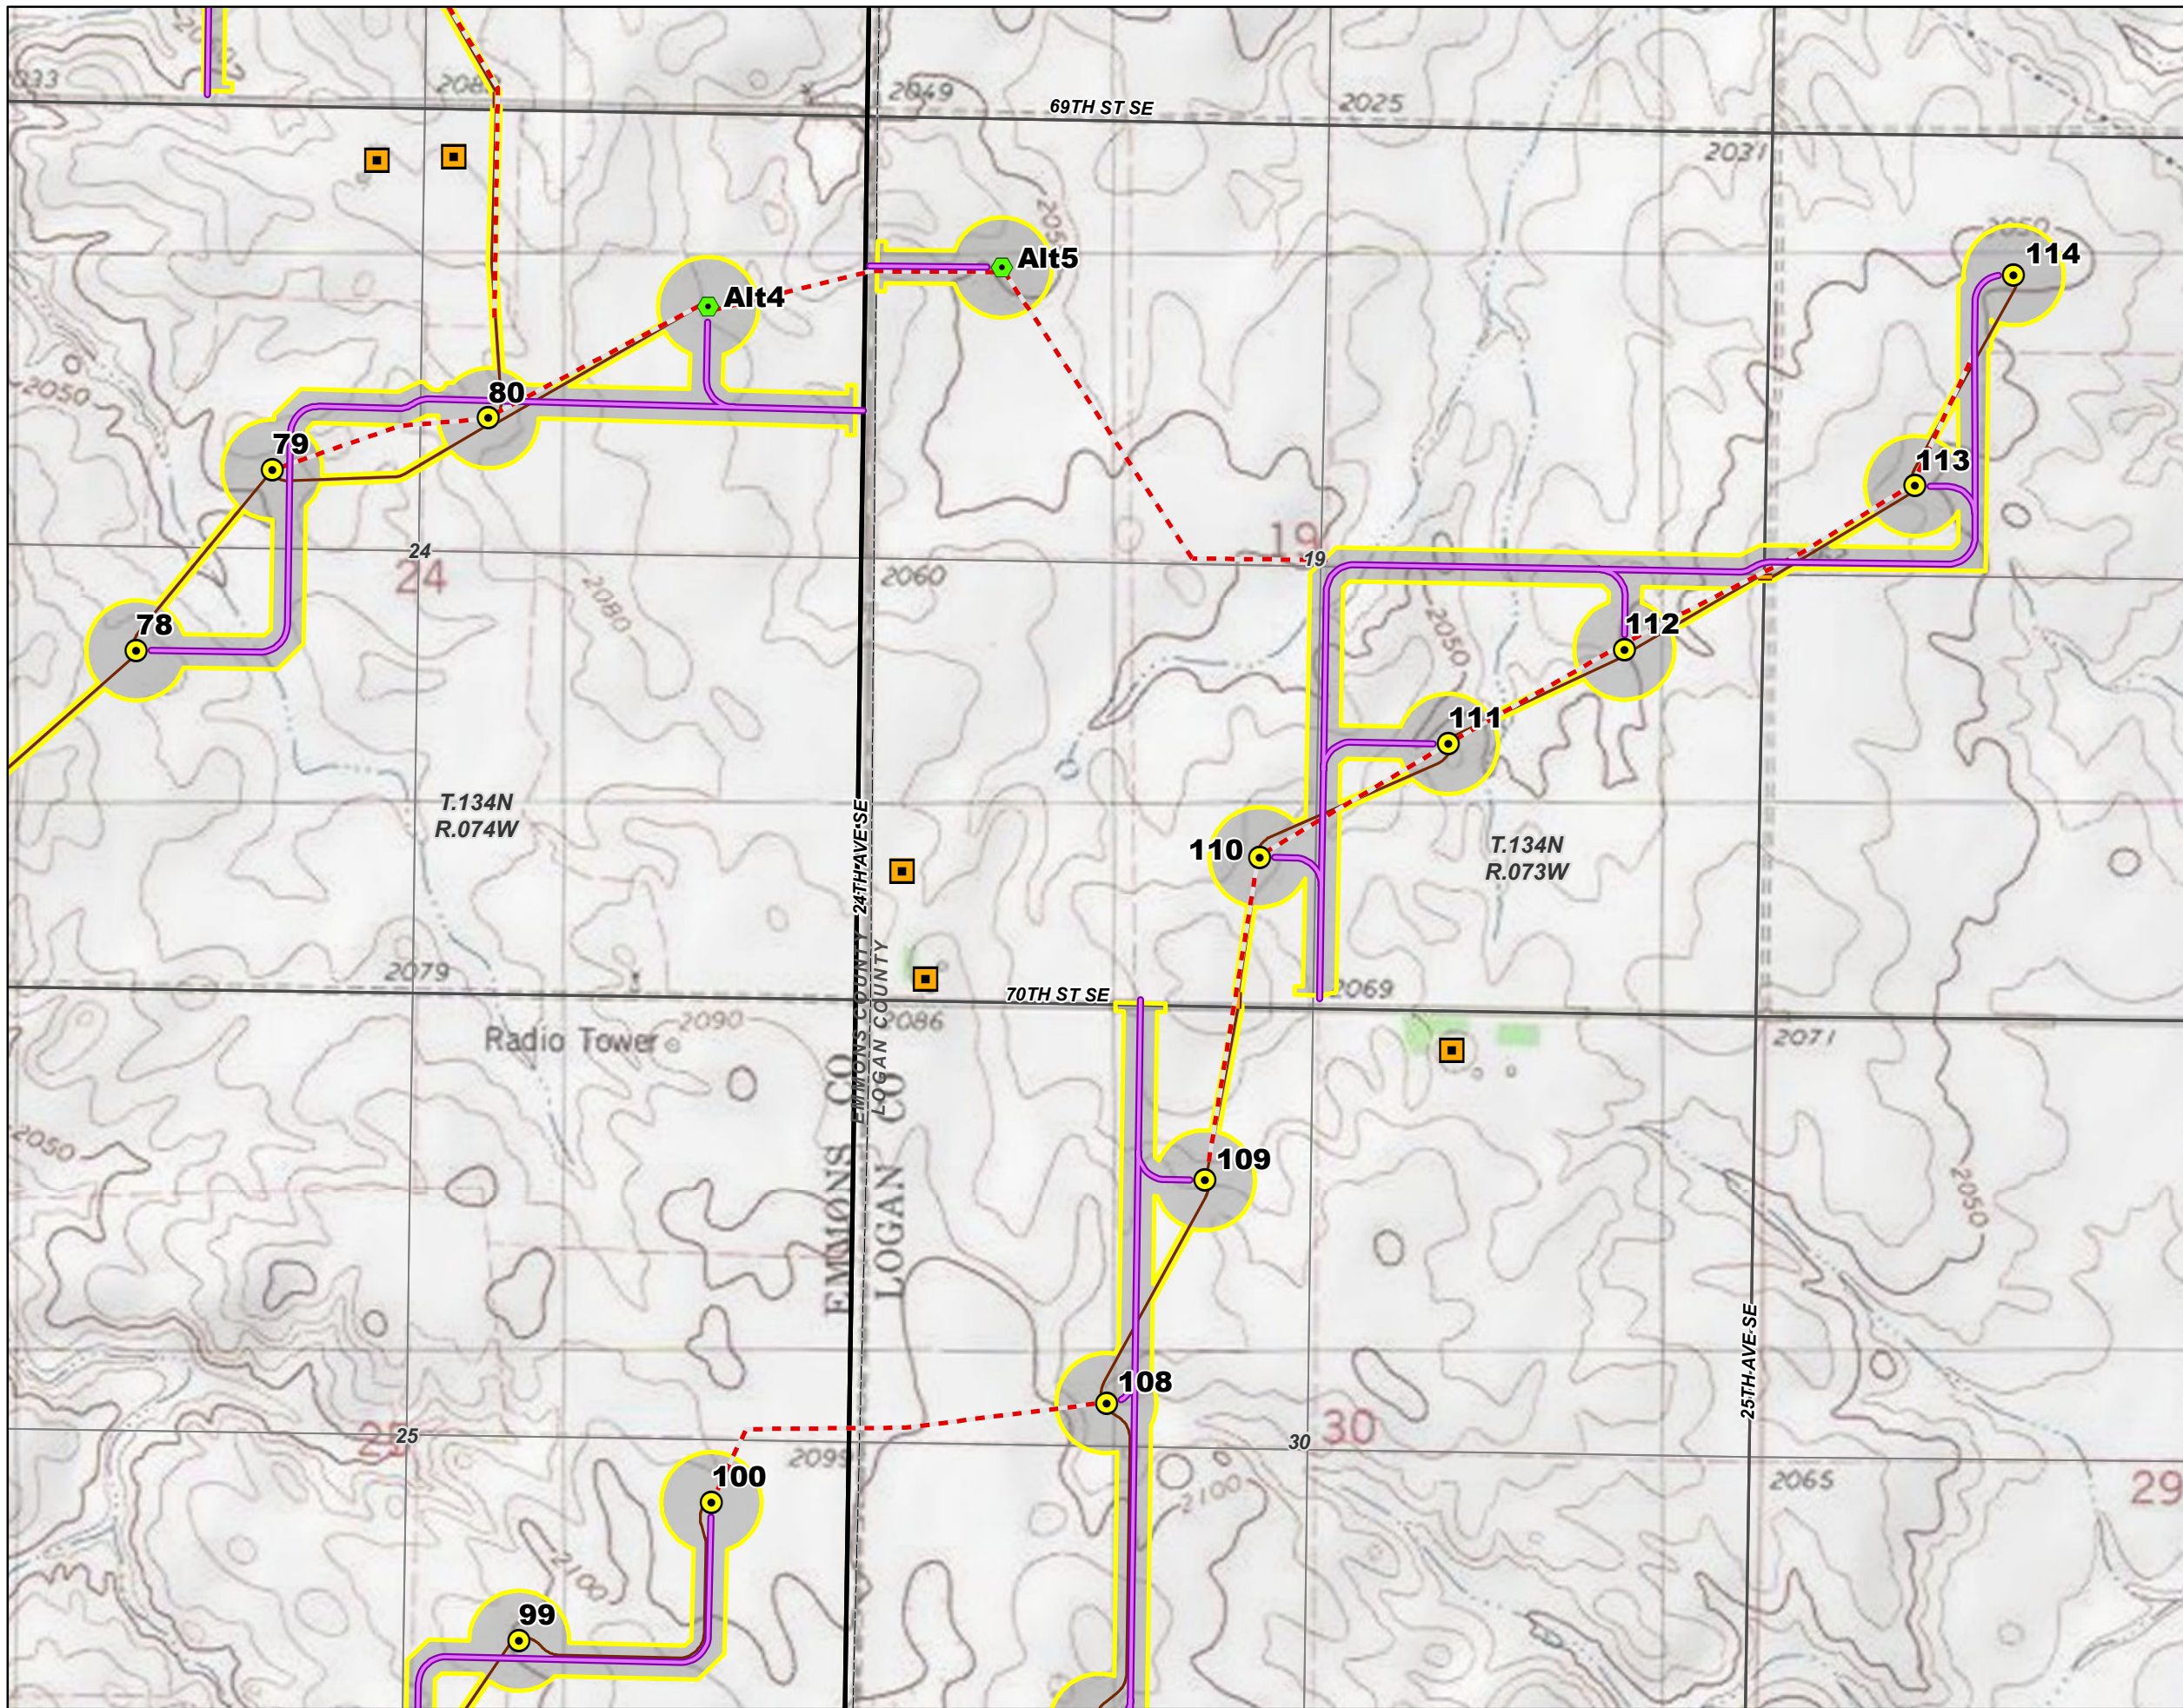


- Legend**
- Proposed Turbine
  - Alternative Turbine
  - Occupied Residence - Participating Landowner
  - Service Road
  - Crane Path
  - Collection Line
  - Collection Line Bore Location
  - Construction Easement
  - Emmons-Logan Wind Energy Center Project Area
  - PLSS Township
  - PLSS Section
  - PLSS Quarter Section

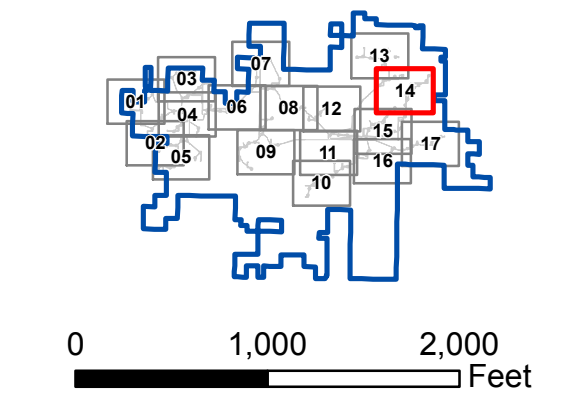


**Infrastructure and Occupied Residences**  
**Map 14 of 17**  
**Emmons-Logan Wind Energy Center**  
**Emmons and Logan Counties, ND**


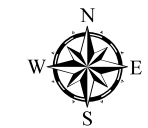


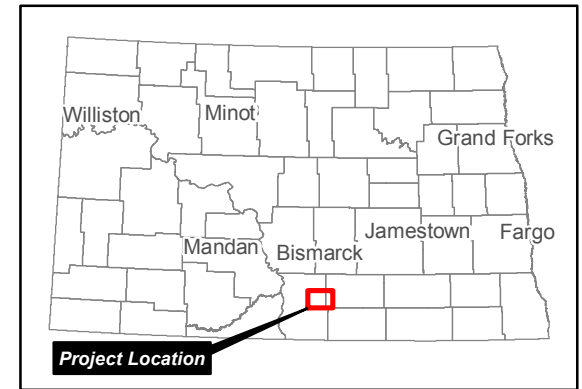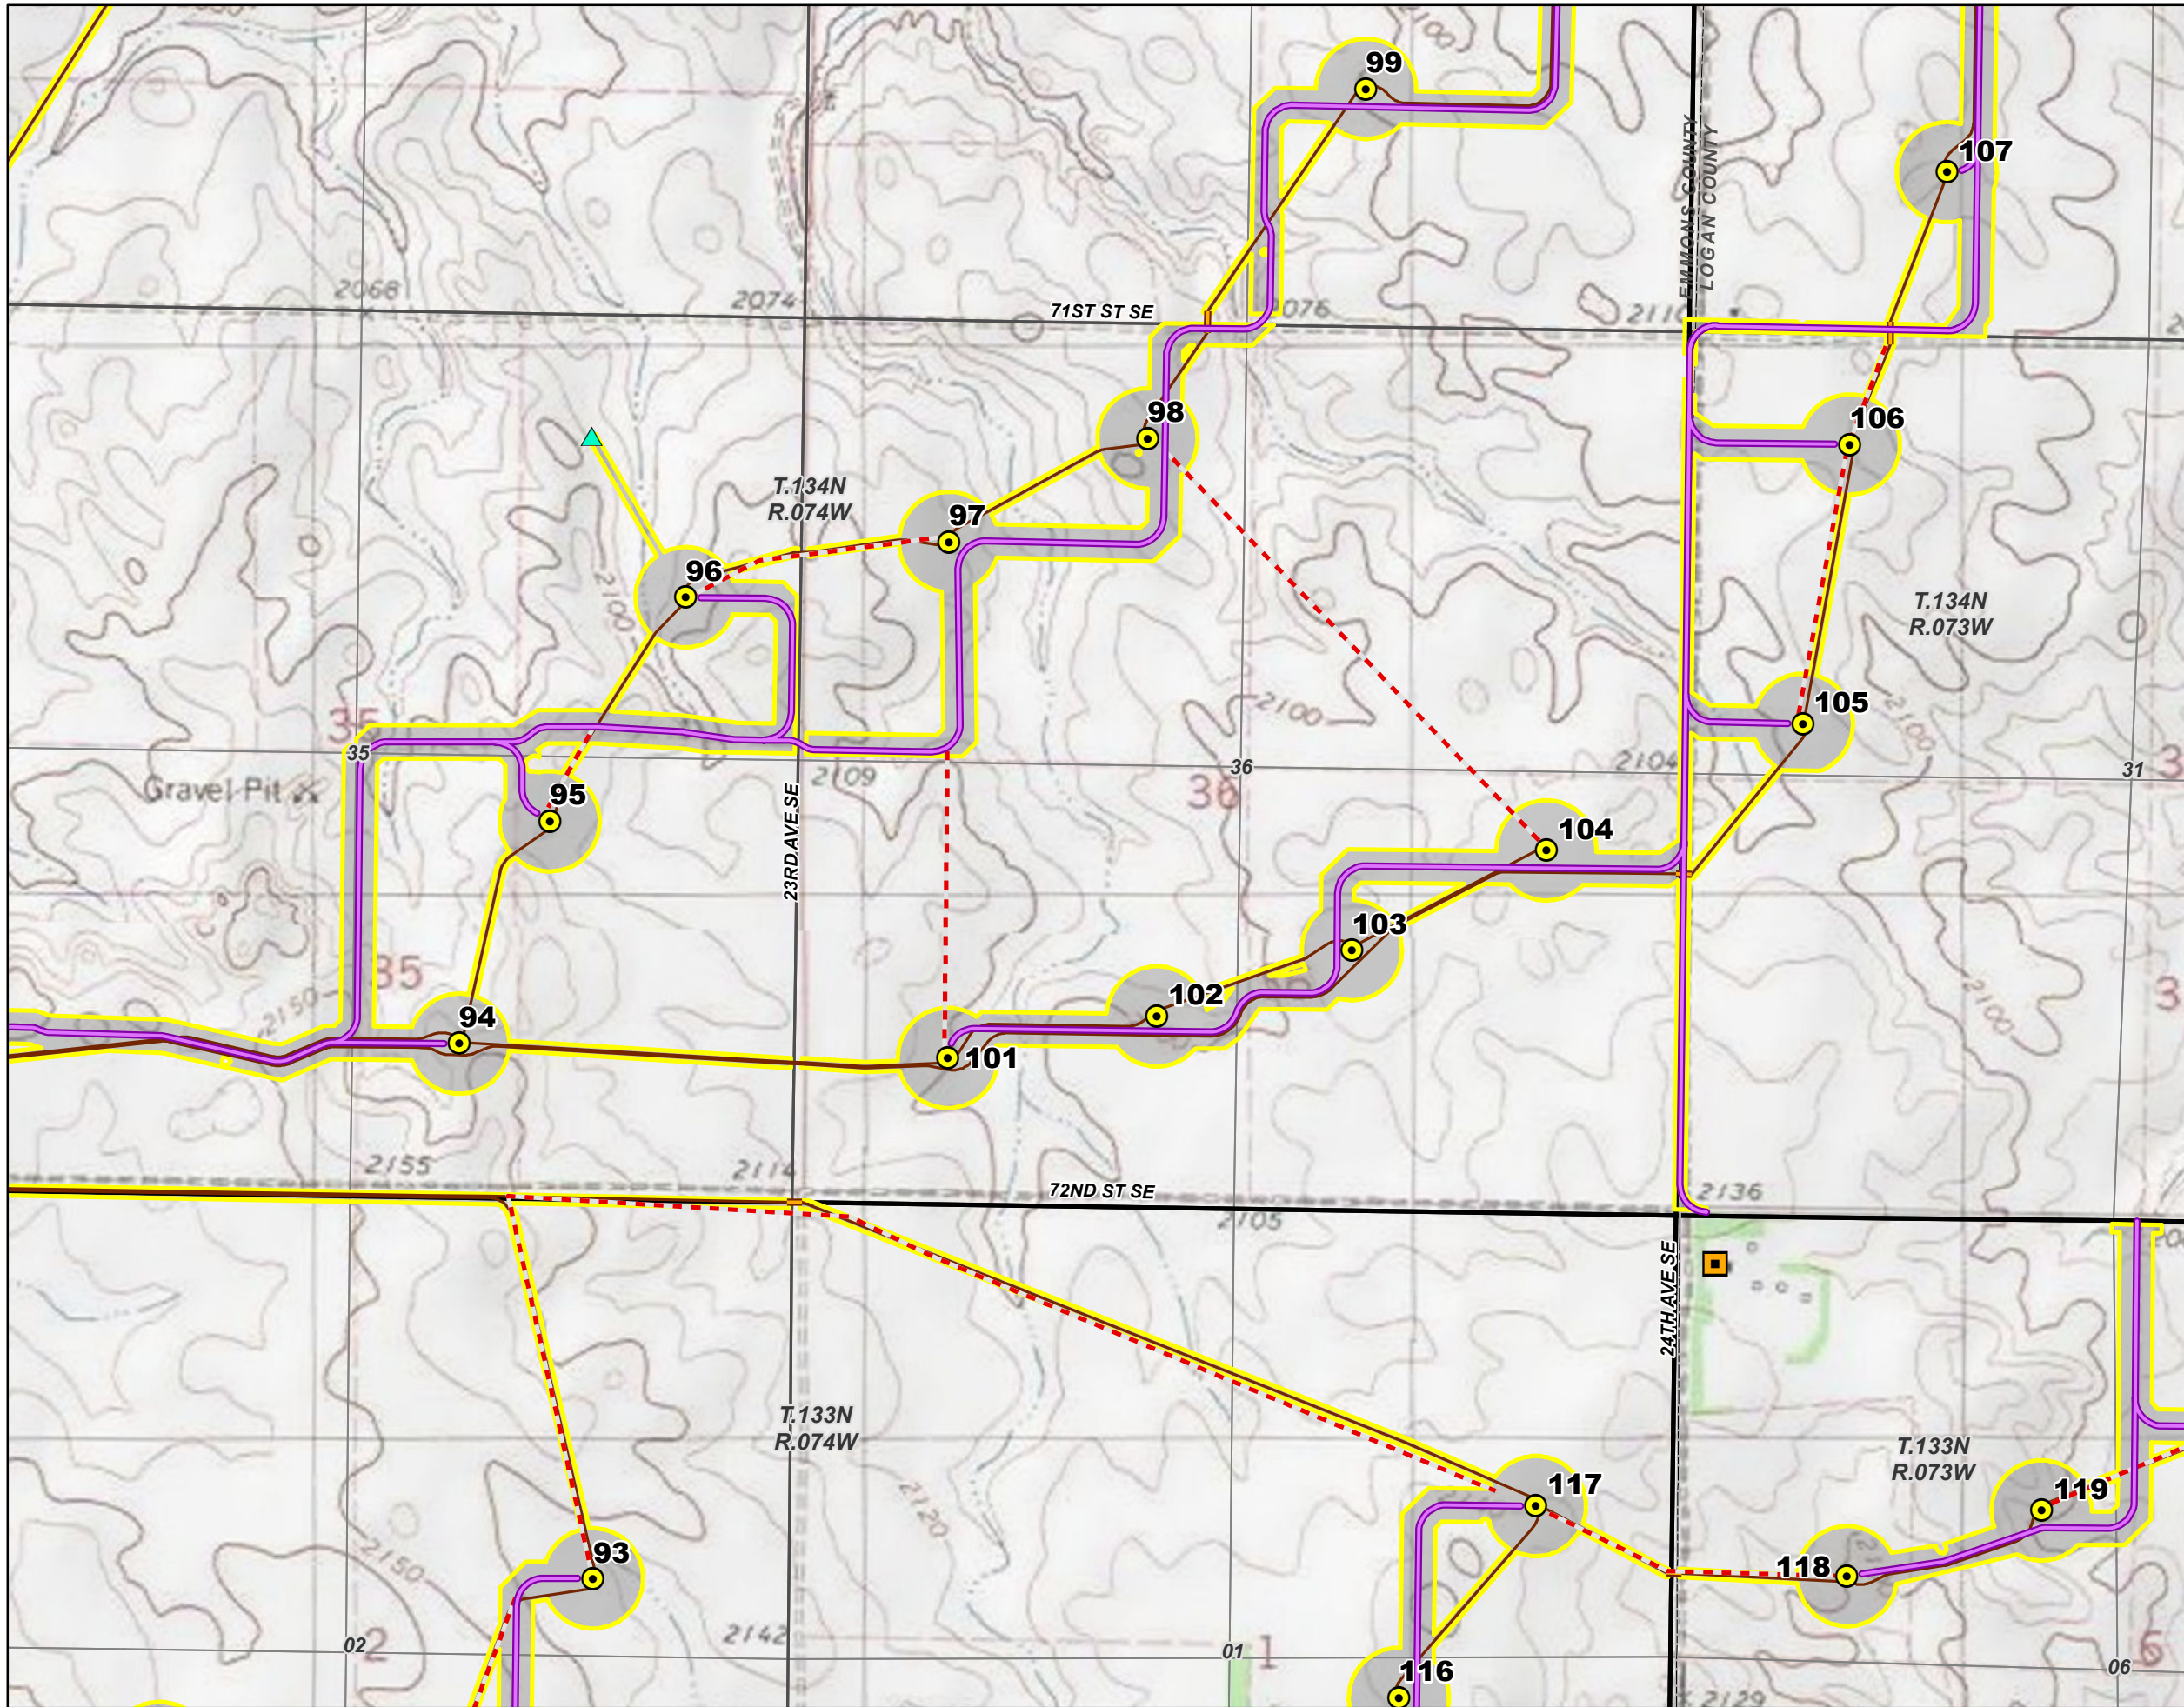



- Legend**
- Proposed Turbine
  - Occupied Residence - Participating Landowner
  - Met Tower
  - Service Road
  - Crane Path
  - Collection Line
  - Collection Line Bore Location
  - Construction Easement
  - Emmons-Logan Wind Energy Center Project Area
  - PLSS Township
  - PLSS Section
  - PLSS Quarter Section

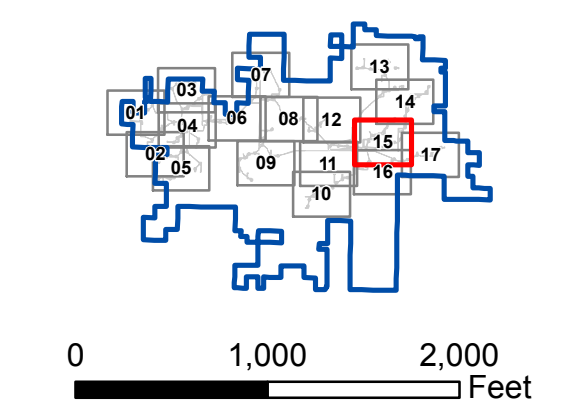


**Infrastructure and Occupied Residences**  
**Map 15 of 17**  
**Emmons-Logan Wind Energy Center**  
**Emmons and Logan Counties, ND**

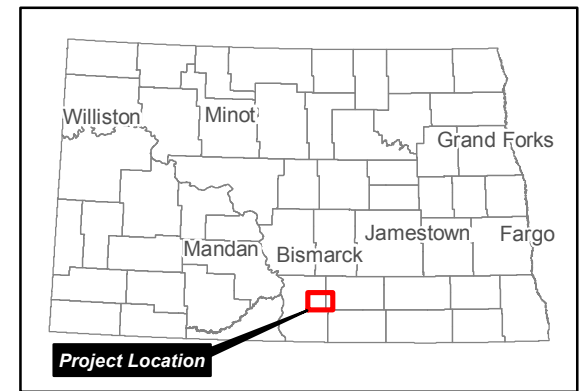
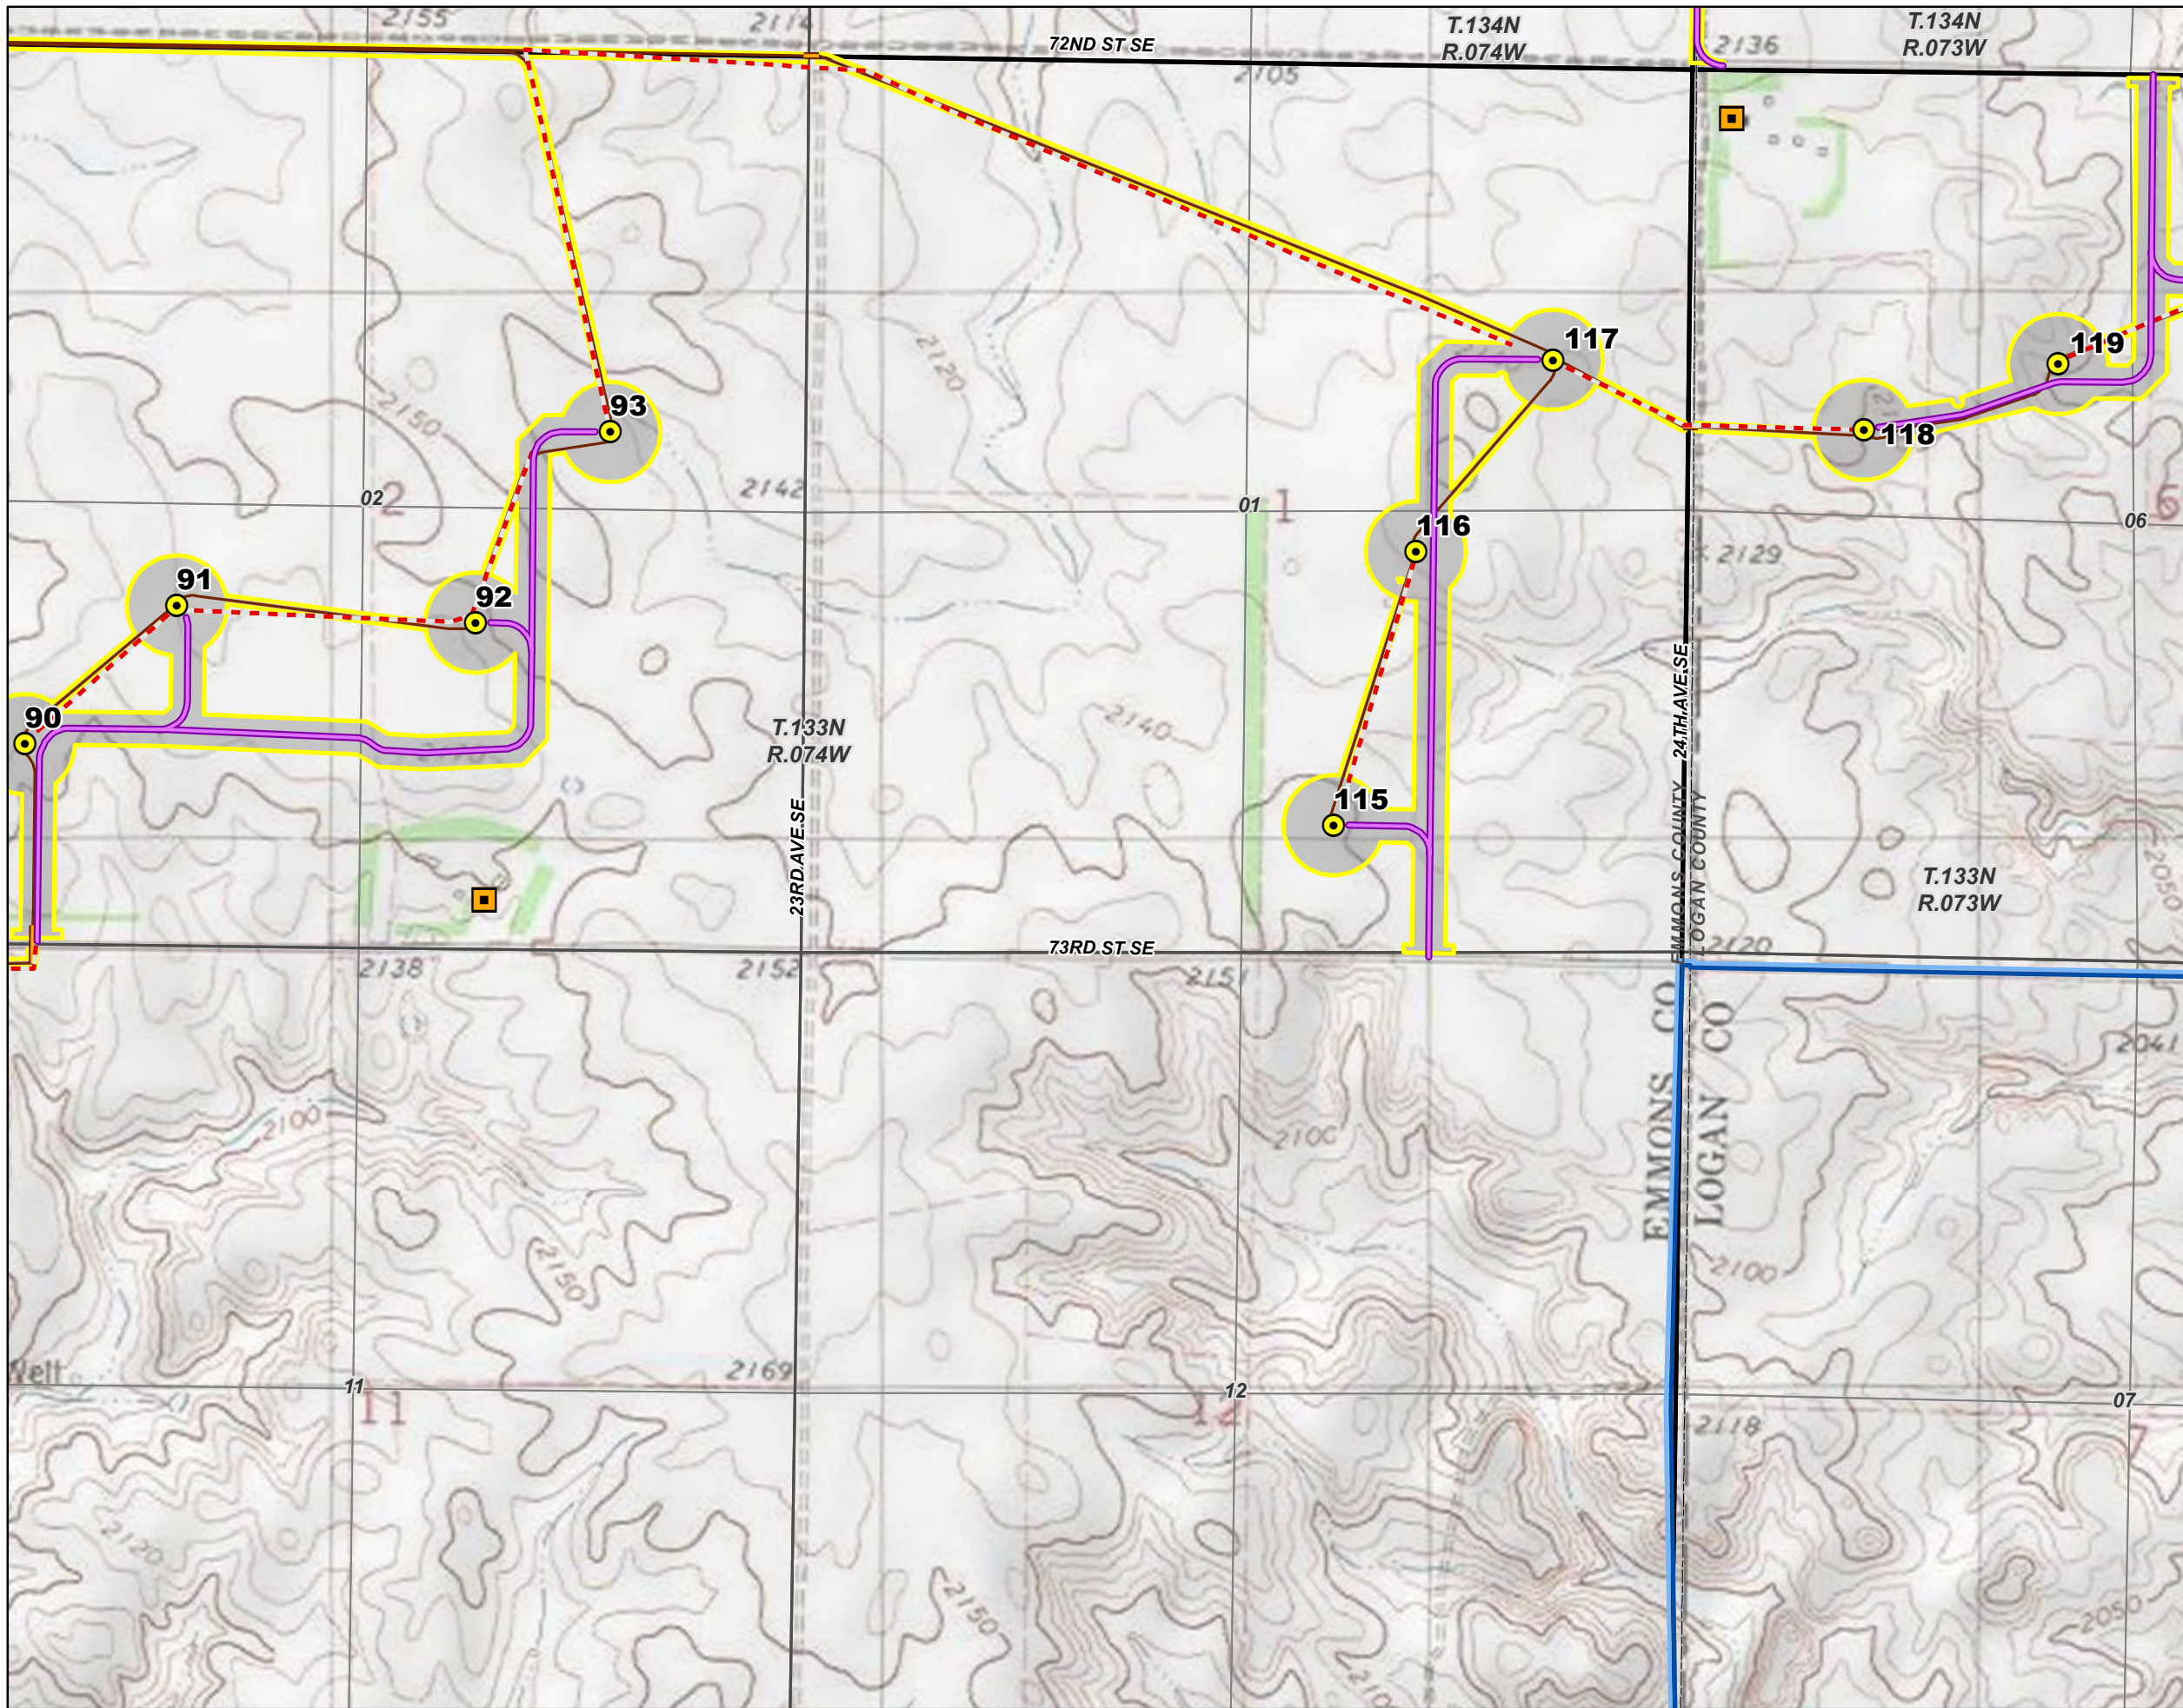


- Legend**
- Proposed Turbine
  - Occupied Residence - Participating Landowner
  - Service Road
  - Crane Path
  - Collection Line
  - Collection Line Bore Location
  - Construction Easement
  - Emmons-Logan Wind Energy Center Project Area
  - PLSS Township
  - PLSS Section
  - PLSS Quarter Section

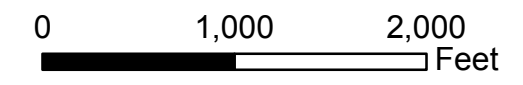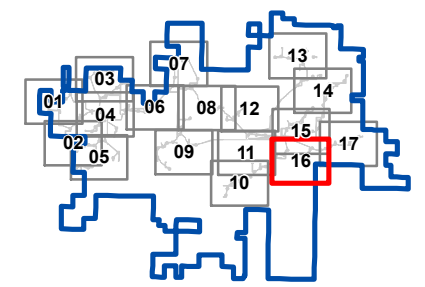


**Infrastructure and Occupied Residences**  
**Map 16 of 17**  
**Emmons-Logan Wind Energy Center**  
**Emmons and Logan Counties, ND**

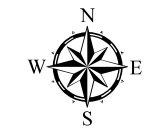

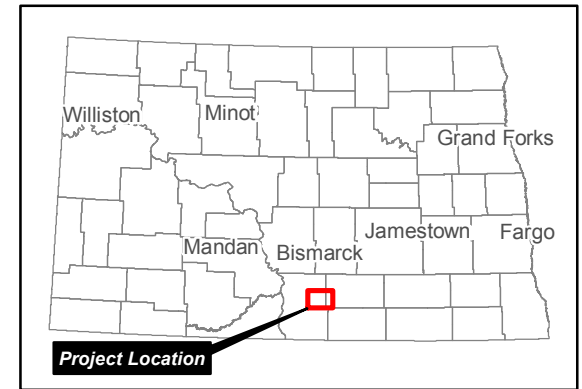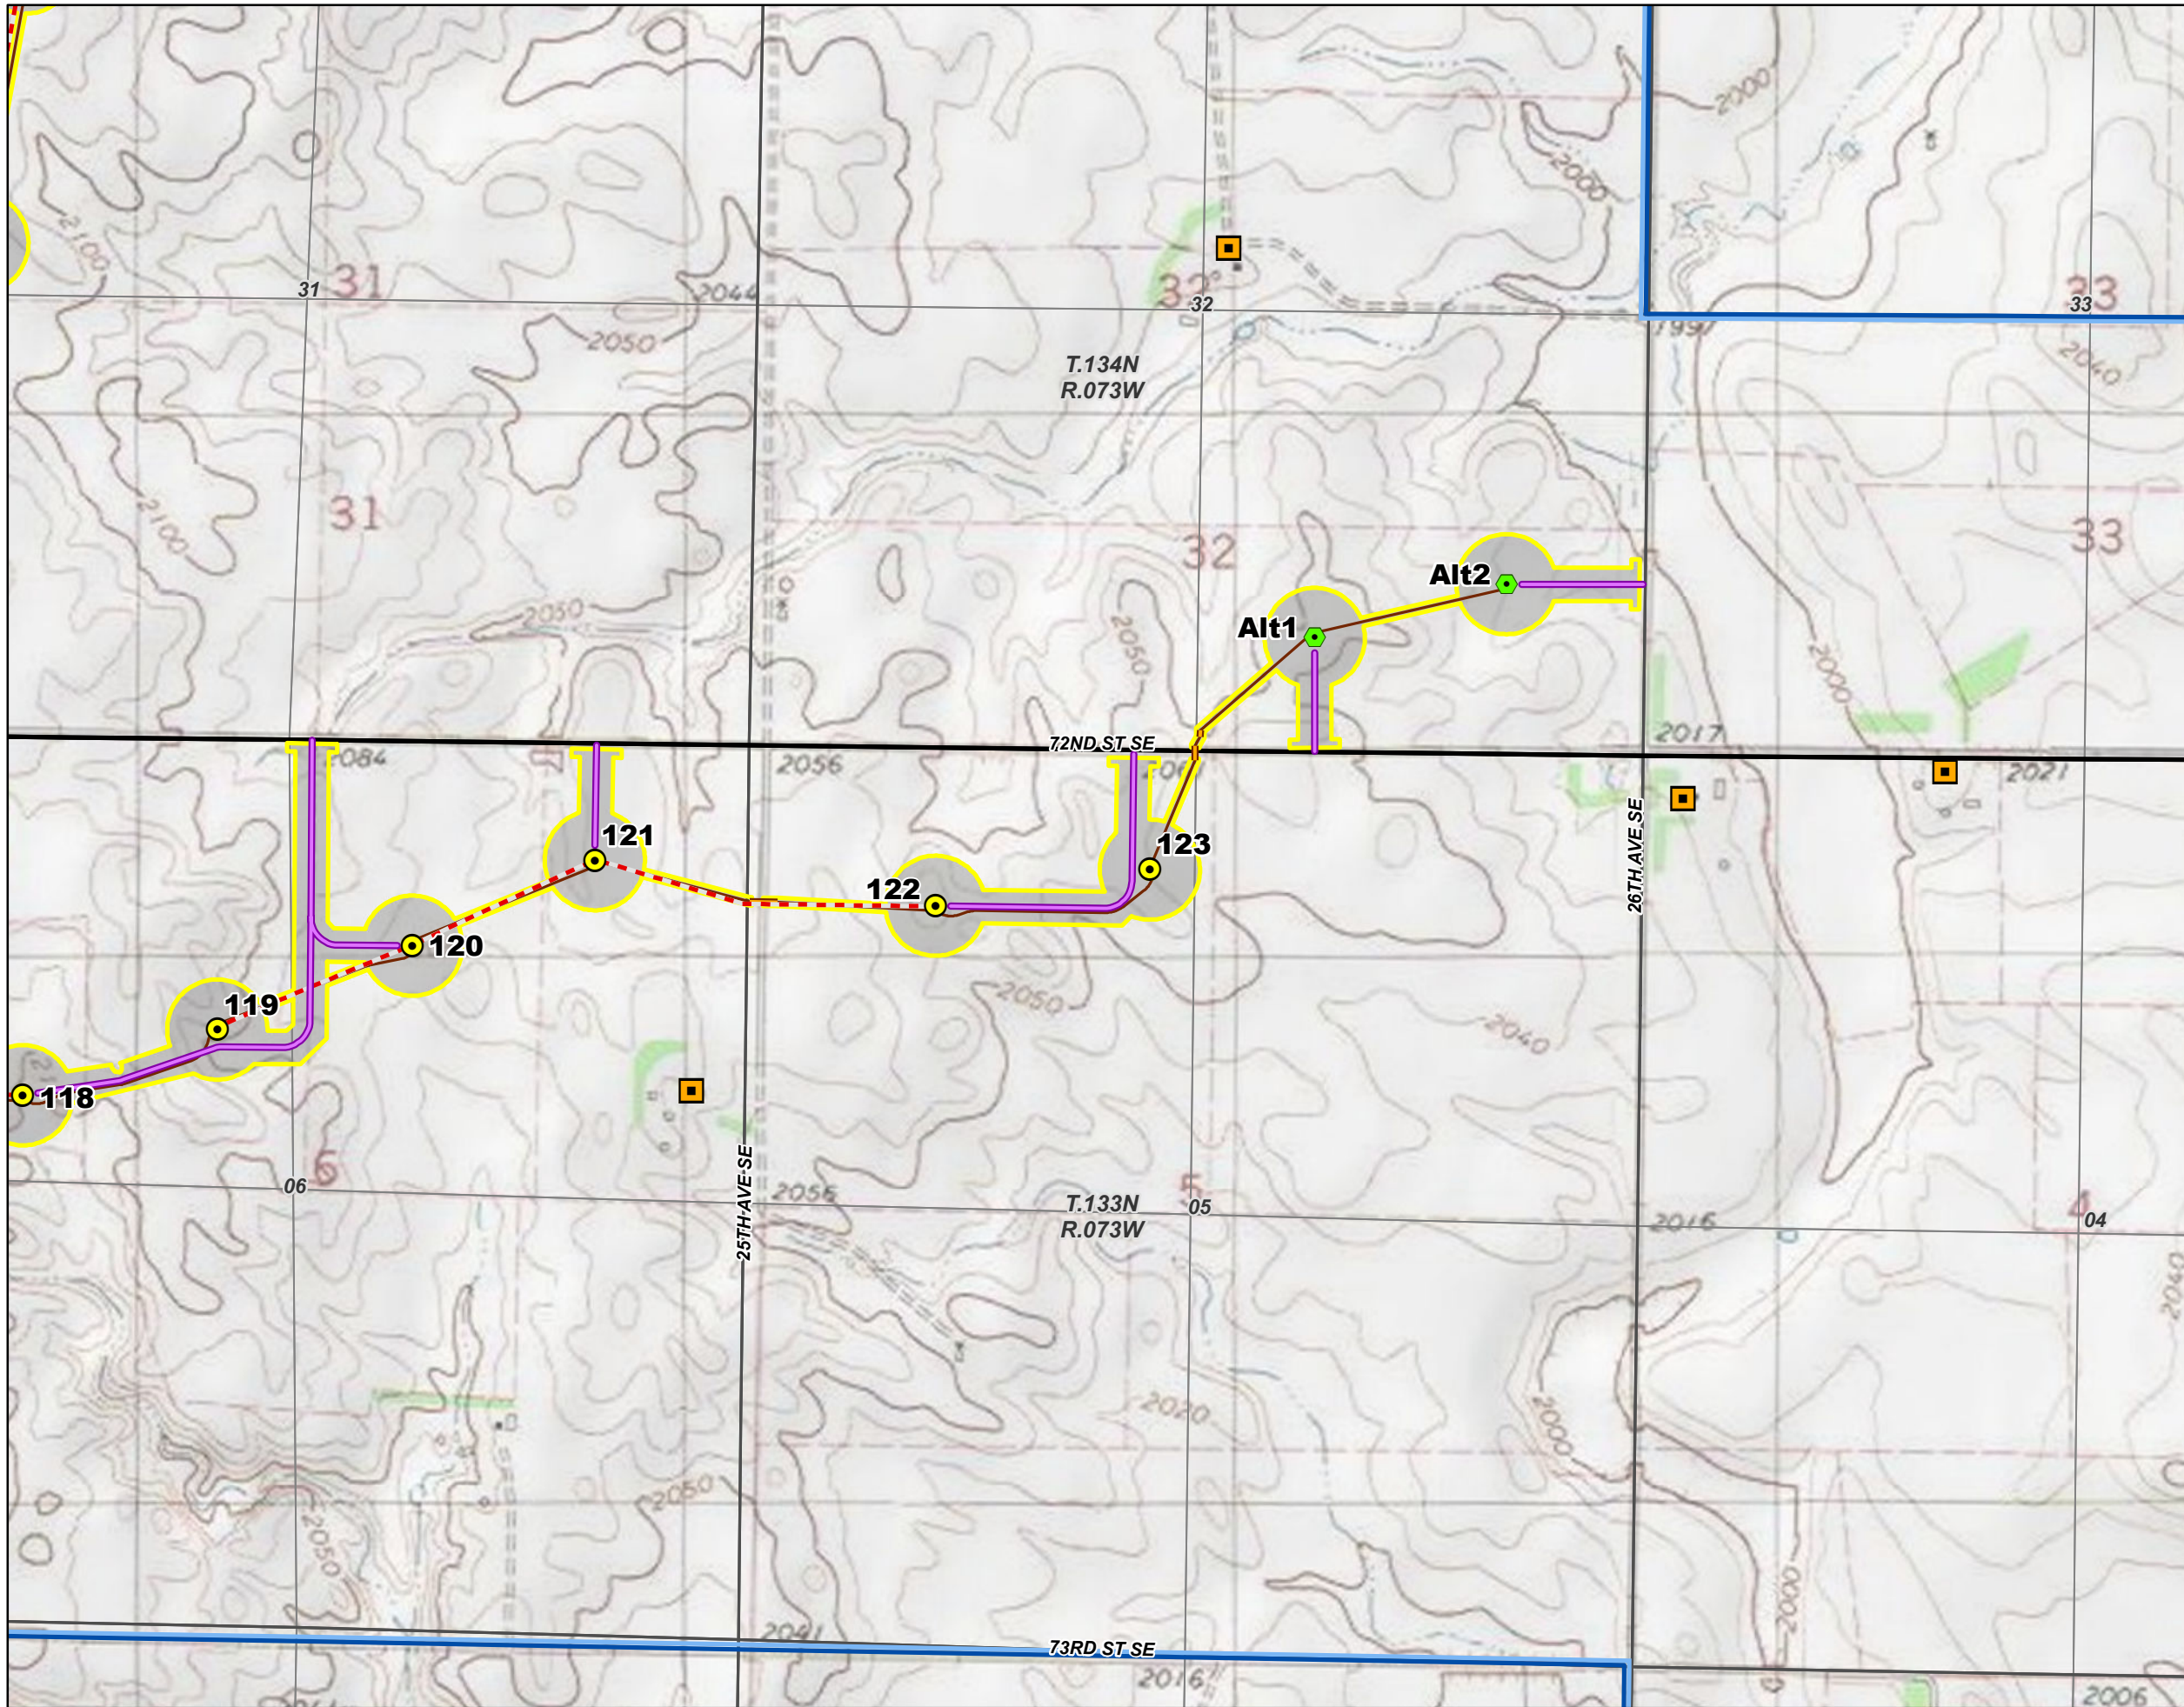

- Legend**
- Proposed Turbine
  - ◆ Alternative Turbine
  - Occupied Residence - Participating Landowner
  - Service Road
  - - - Crane Path
  - Collection Line
  - Collection Line Bore Location
  - Construction Easement
  - Emmons-Logan Wind Energy Center Project Area
  - PLSS Township
  - PLSS Section
  - PLSS Quarter Section

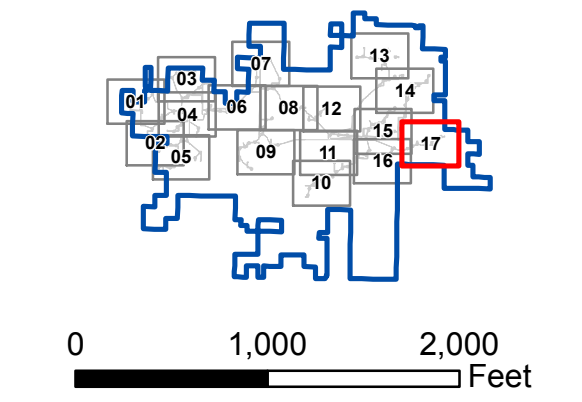

**Infrastructure and  
Occupied Residences  
Map 17 of 17  
Emmons-Logan Wind Energy Center  
Emmons and Logan Counties, ND**

