

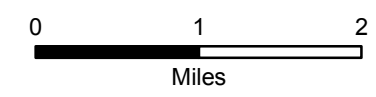


- Legend**
- County Road
 - Existing 230 kV Heskett-Wishek Transmission Line
 - County Boundary
 - PLSS Township
 - PLSS Section
 - PLSS Quarter Section
 - Sharp-tailed Grouse Lek 1/2 Mile Buffer
 - Raptor Nest 300 Foot Buffer
 - Occupied Residence Setback
 - USFWS Wetland Easement
 - USFWS Grassland/Wetland Easement
 - USFWS Wildlife Refuge
 - Prime Farmland
 - Non-participating Parcel*
 - Occupied Residence - Participating Landowner
 - Occupied Residence - Non-Participating Landowner
- Delineated Wetlands and Other Waters**
- Pond
 - Stream
 - Wetland
- Project Features**
- Met Tower
 - Alternative Met Tower
 - Turbine
 - Alternative Turbine
 - Service Road
 - Collection Line
 - Crane Path
 - Emmons-Logan Wind Energy Center Project Area
 - Construction Easement
 - Substation
 - O&M Building
 - Batch Plant
 - Laydown Yard

*Non-participating Parcels outside of the Project Area are not shown on map.

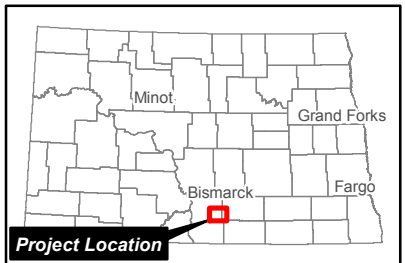




Site Plan
Emmons-Logan
Wind Energy Center
Emmons and Logan

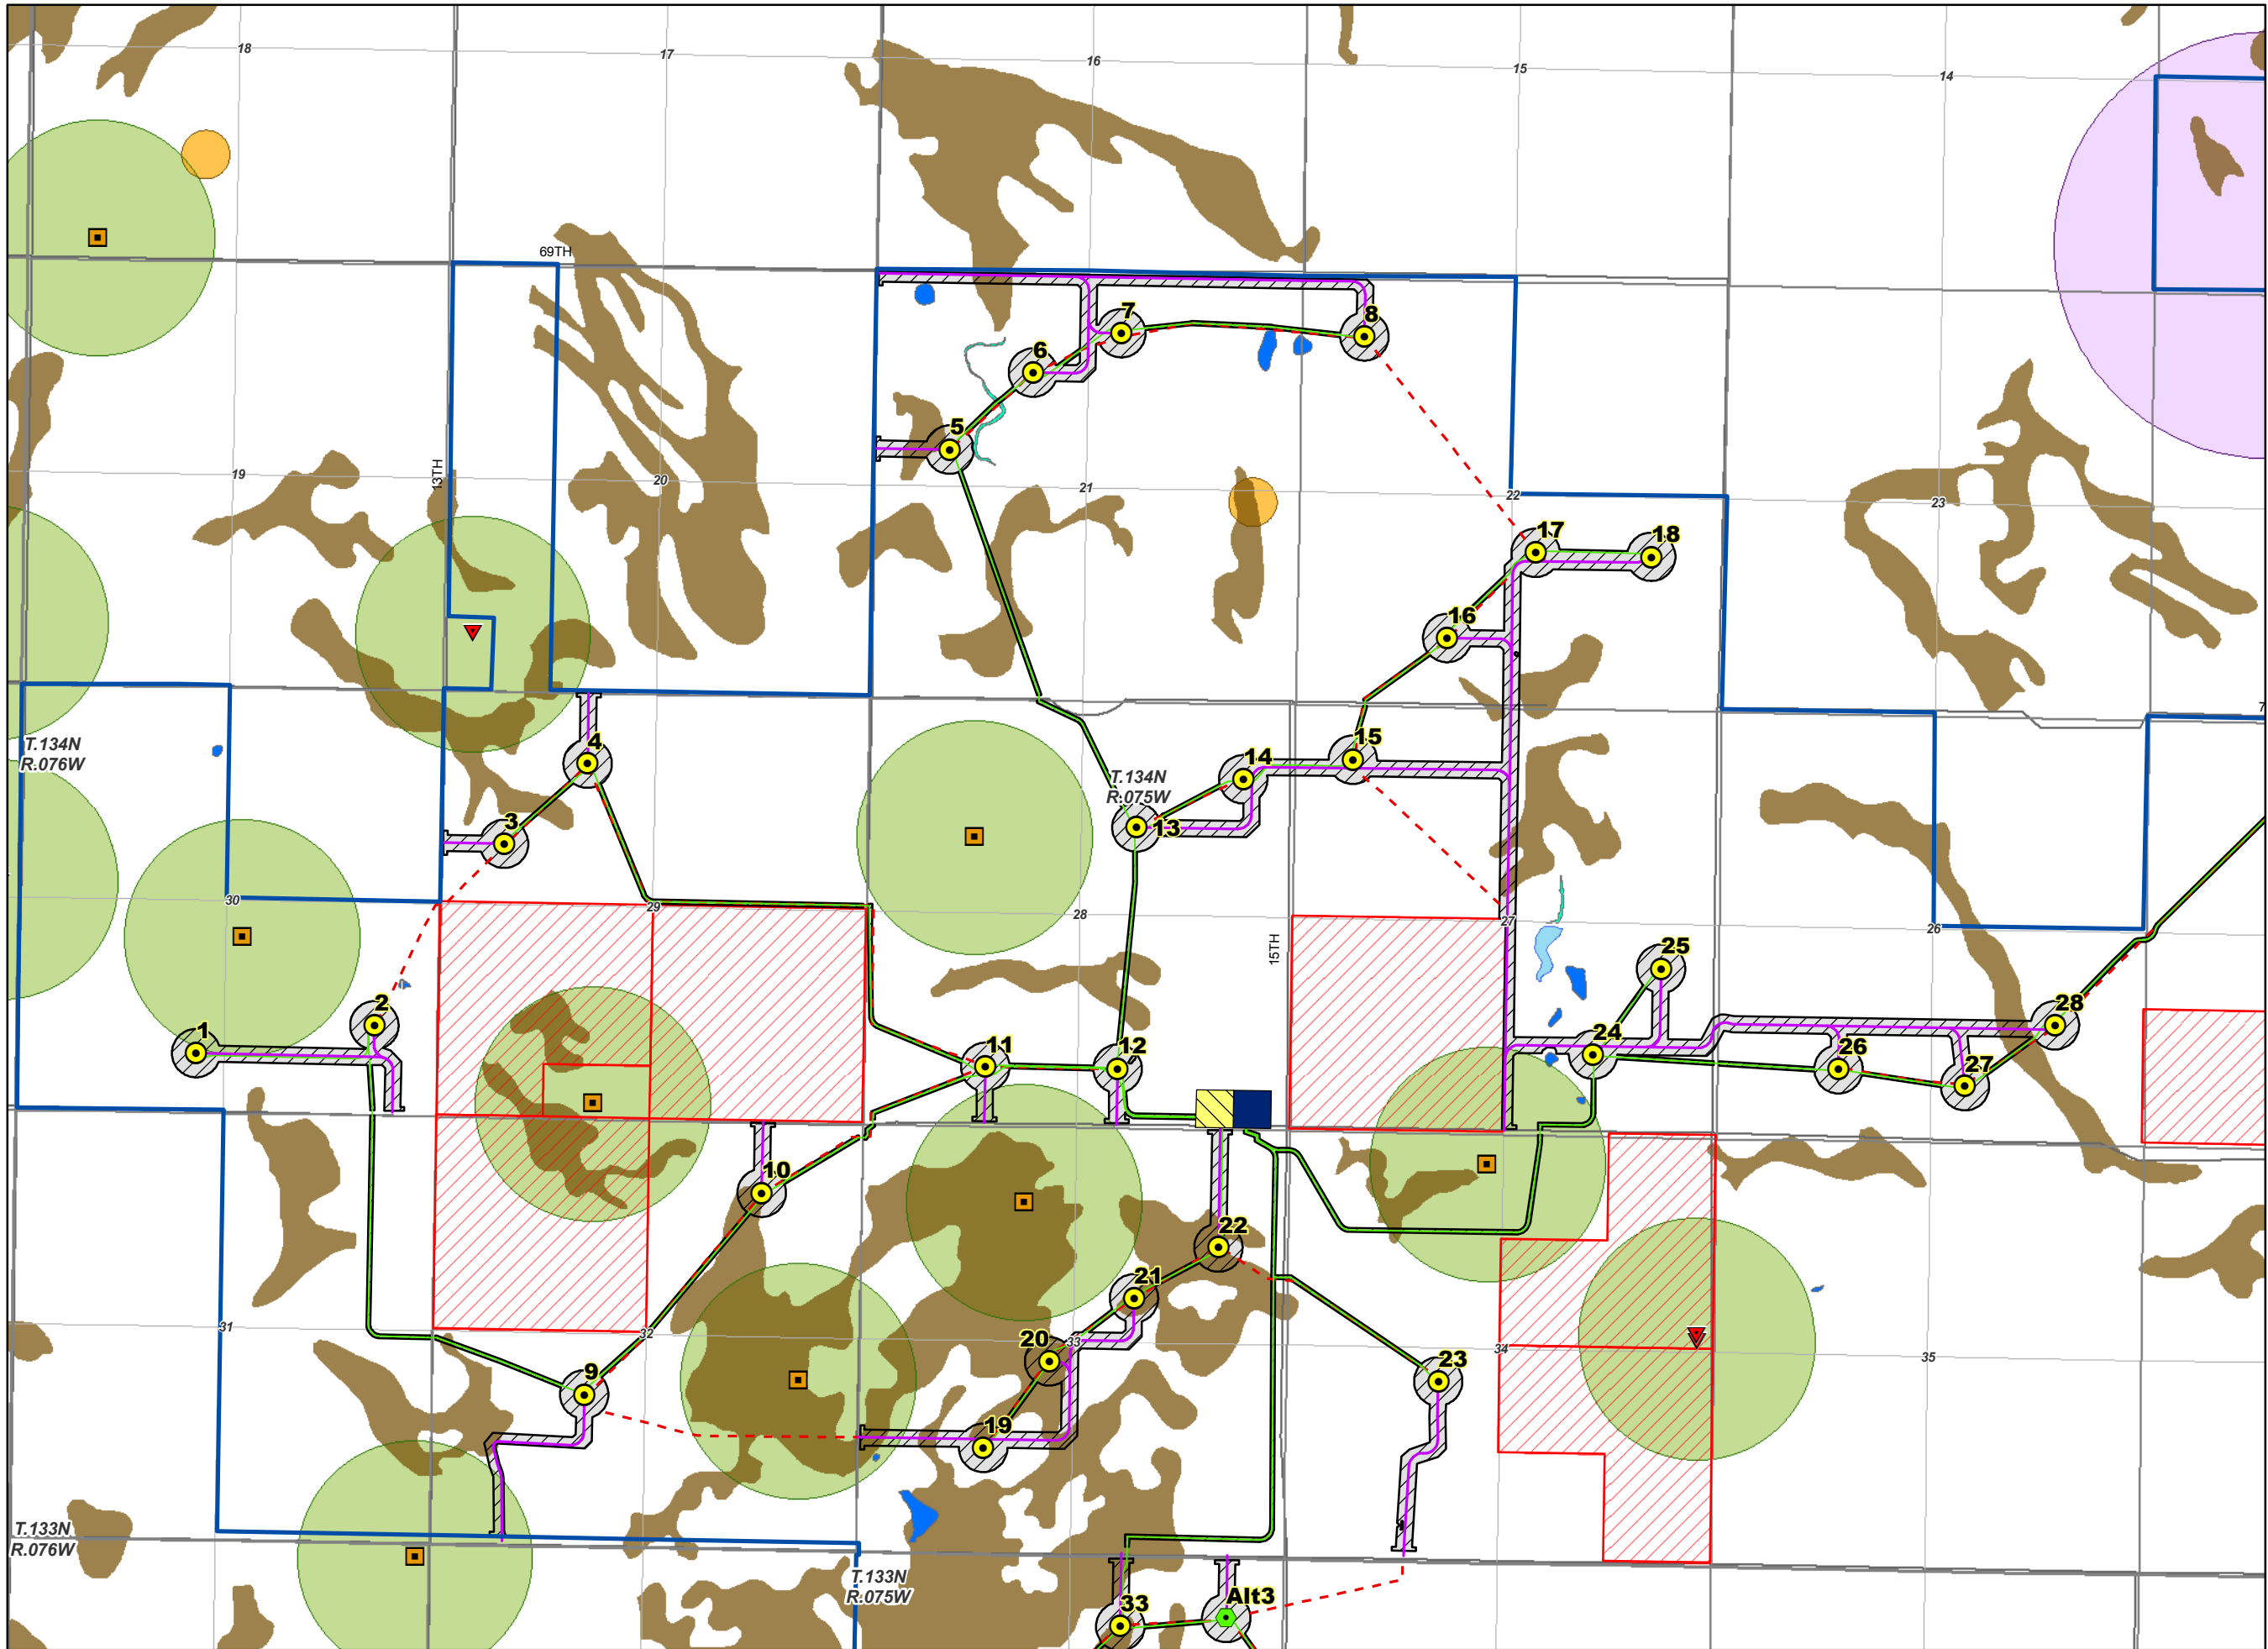

- Legend**
- County Road
 - County Boundary
 - PLSS Township
 - PLSS Section
 - PLSS Quarter Section
 - Sharp-tailed Grouse Lek 1/2 Mile Buffer
 - Raptor Nest 300 Foot Buffer
 - Occupied Residence Setback
 - Prime Farmland
 - Non-participating Parcel*
 - Occupied Residence - Participating Landowner
 - Occupied Residence - Non-Participating Landowner
- Delineated Wetlands and Waterbodies**
- Pond
 - Stream
 - Wetland
- Project Features**
- Turbine
 - Alternative Turbine
 - Alternative Met Tower
 - Service Road
 - Collection Line
 - Crane Path
 - Emmons-Logan Wind Energy Center Project Area
 - Construction Easement
 - Substation
 - O&M Building

*Non-participating parcels outside of the project area are not shown on map.



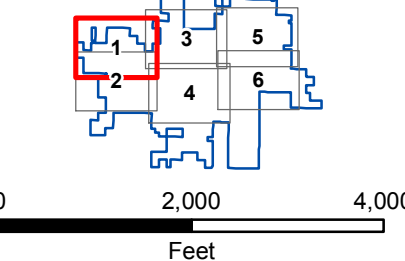


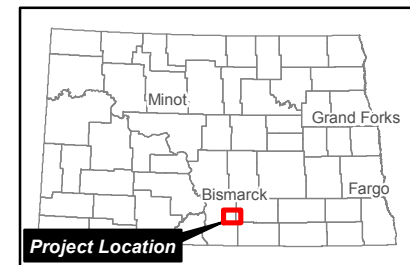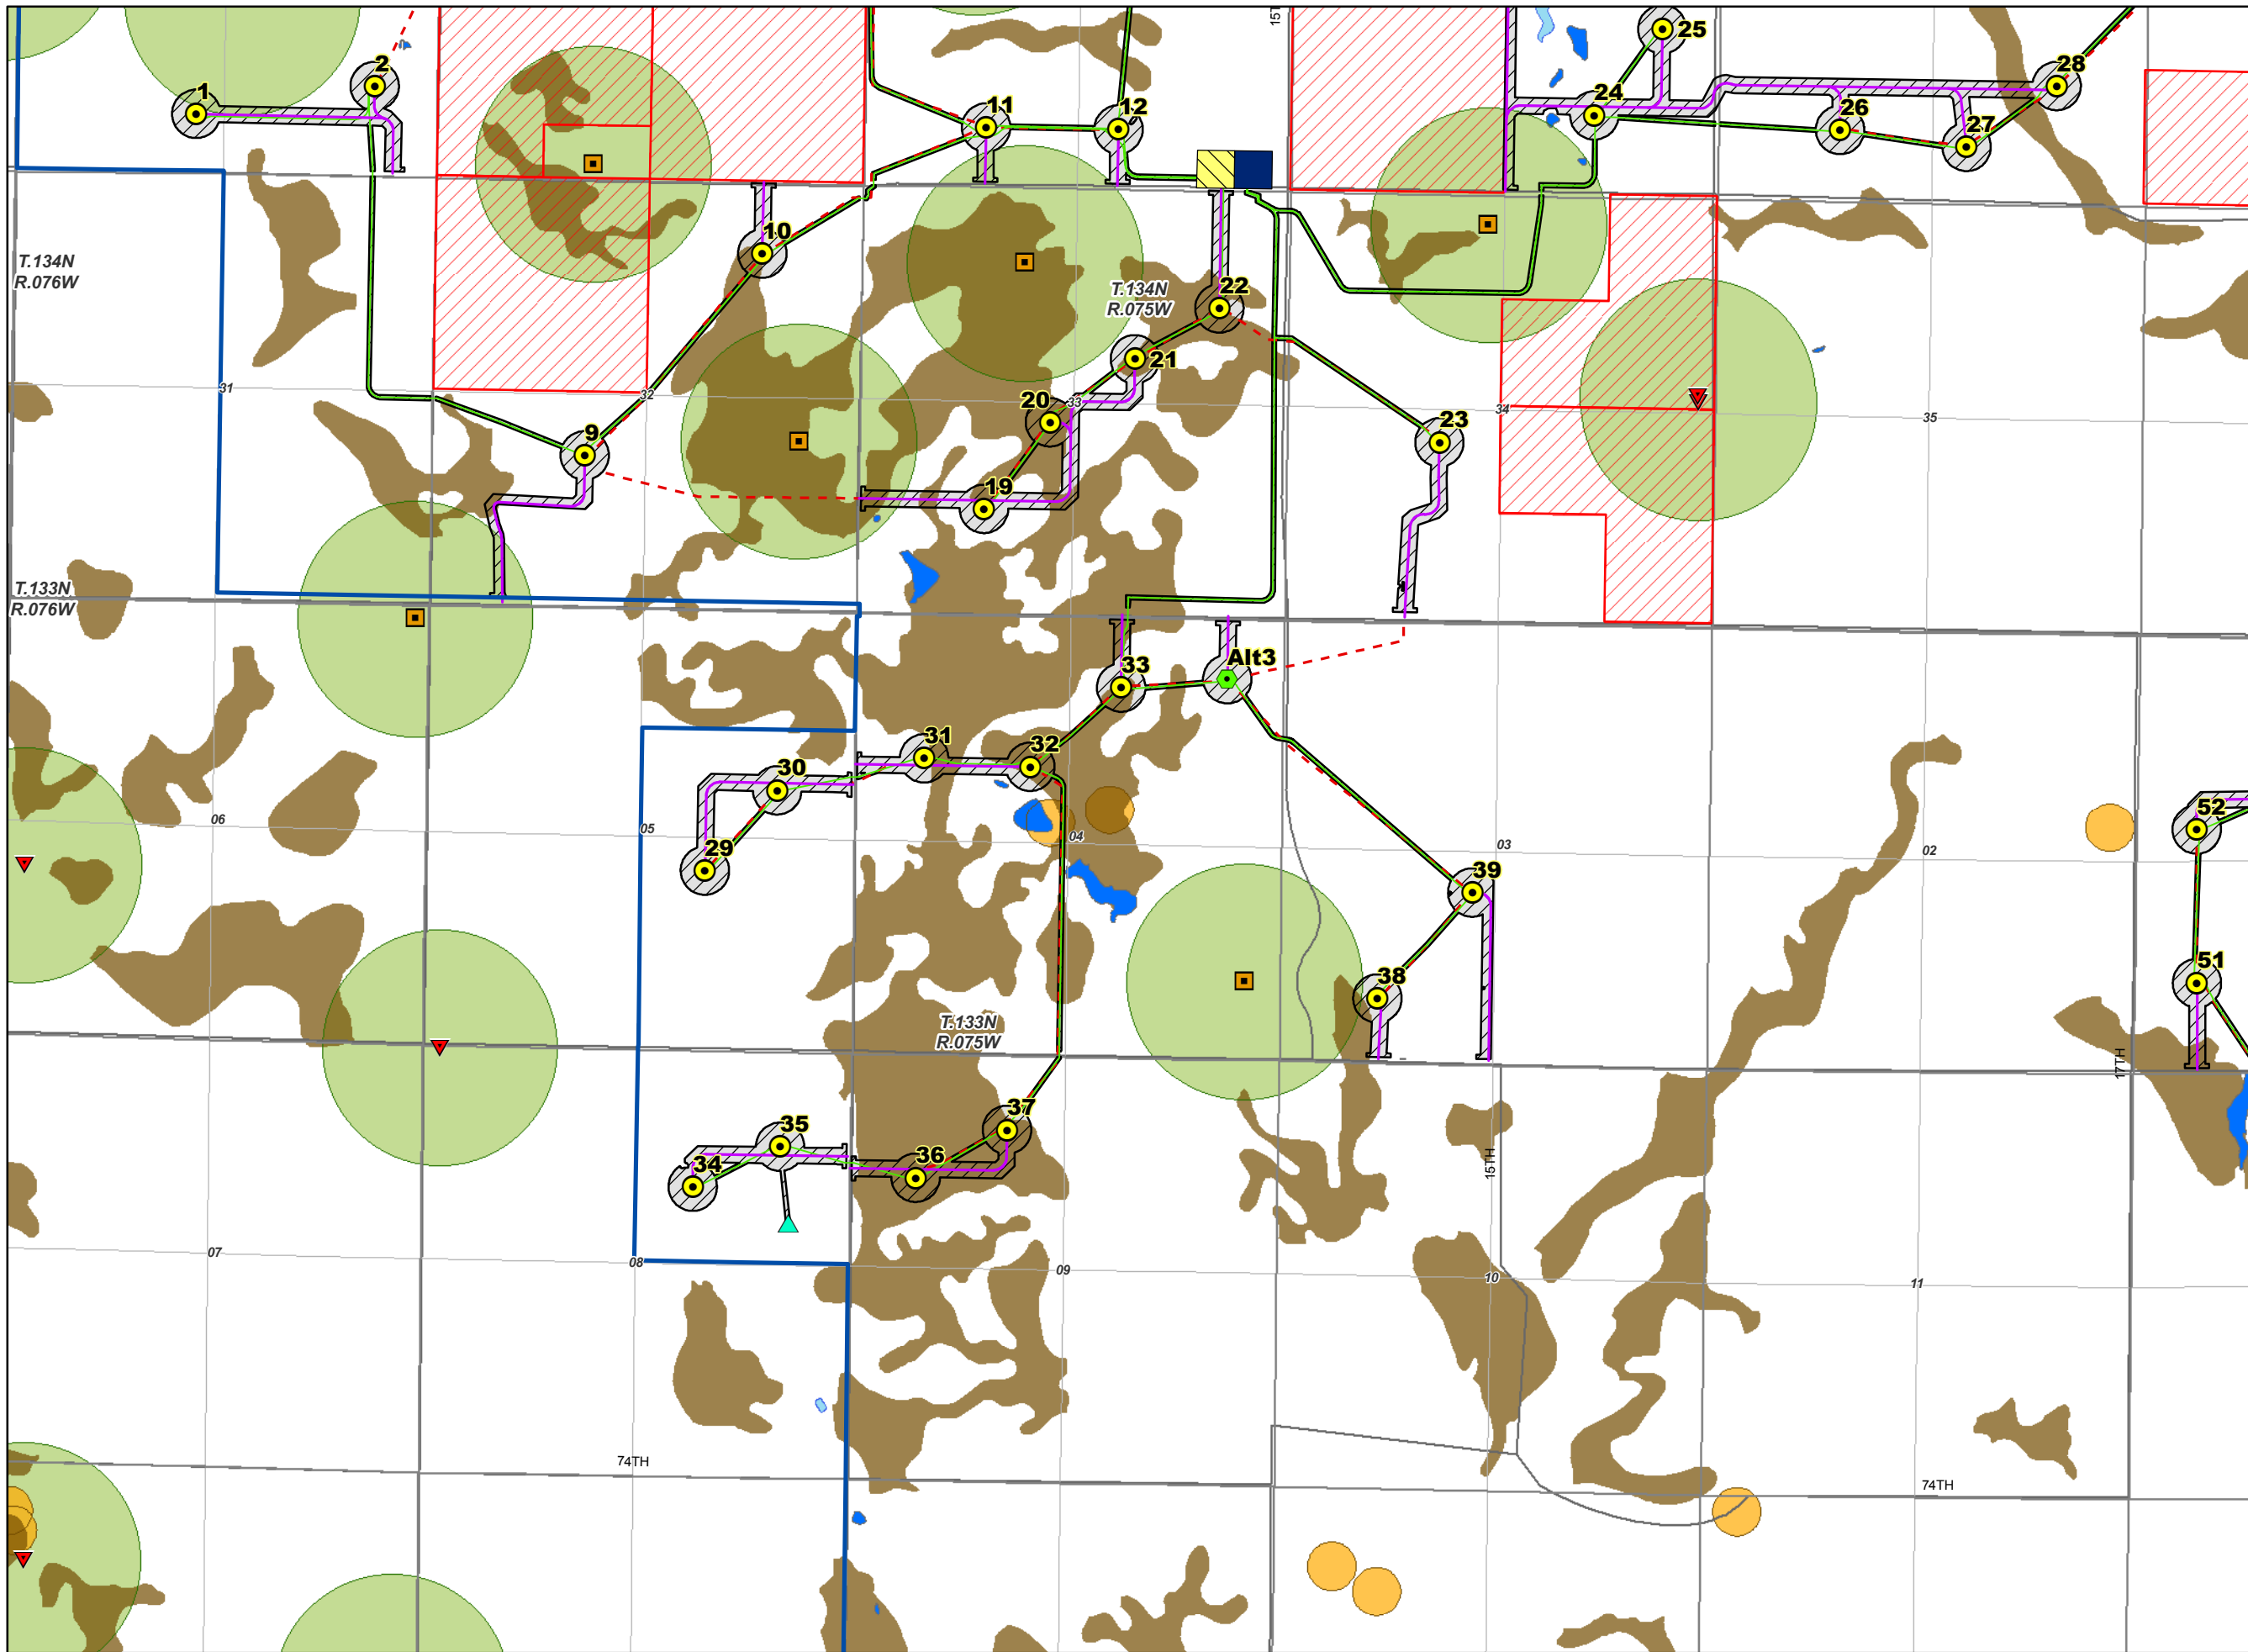


Legend

- County Road
 - County Boundary
 - PLSS Township
 - PLSS Section
 - PLSS Quarter Section
 - Raptor Nest 300 Foot Buffer
 - Occupied Residence Setback
 - Prime Farmland
 - ▨ Non-participating Parcel*
 - Occupied Residence - Participating Landowner
 - ▼ Occupied Residence - Non-Participating Landowner
- Delineated Wetlands and Waterbodies**
- Pond
 - Wetland
- Project Features**
- Turbine
 - Alternative Turbine
 - ▲ Met Tower
 - ▼ Alternative Met Tower
 - Service Road
 - Collection Line
 - - - Crane Path
 - Emmons-Logan Wind Energy Center Project Area
 - ▨ Construction Easement
 - Substation
 - O&M Building

*Non-participating parcels outside of the project area are not shown on map.

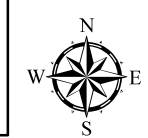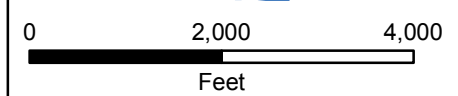
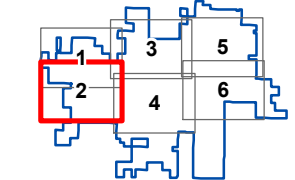



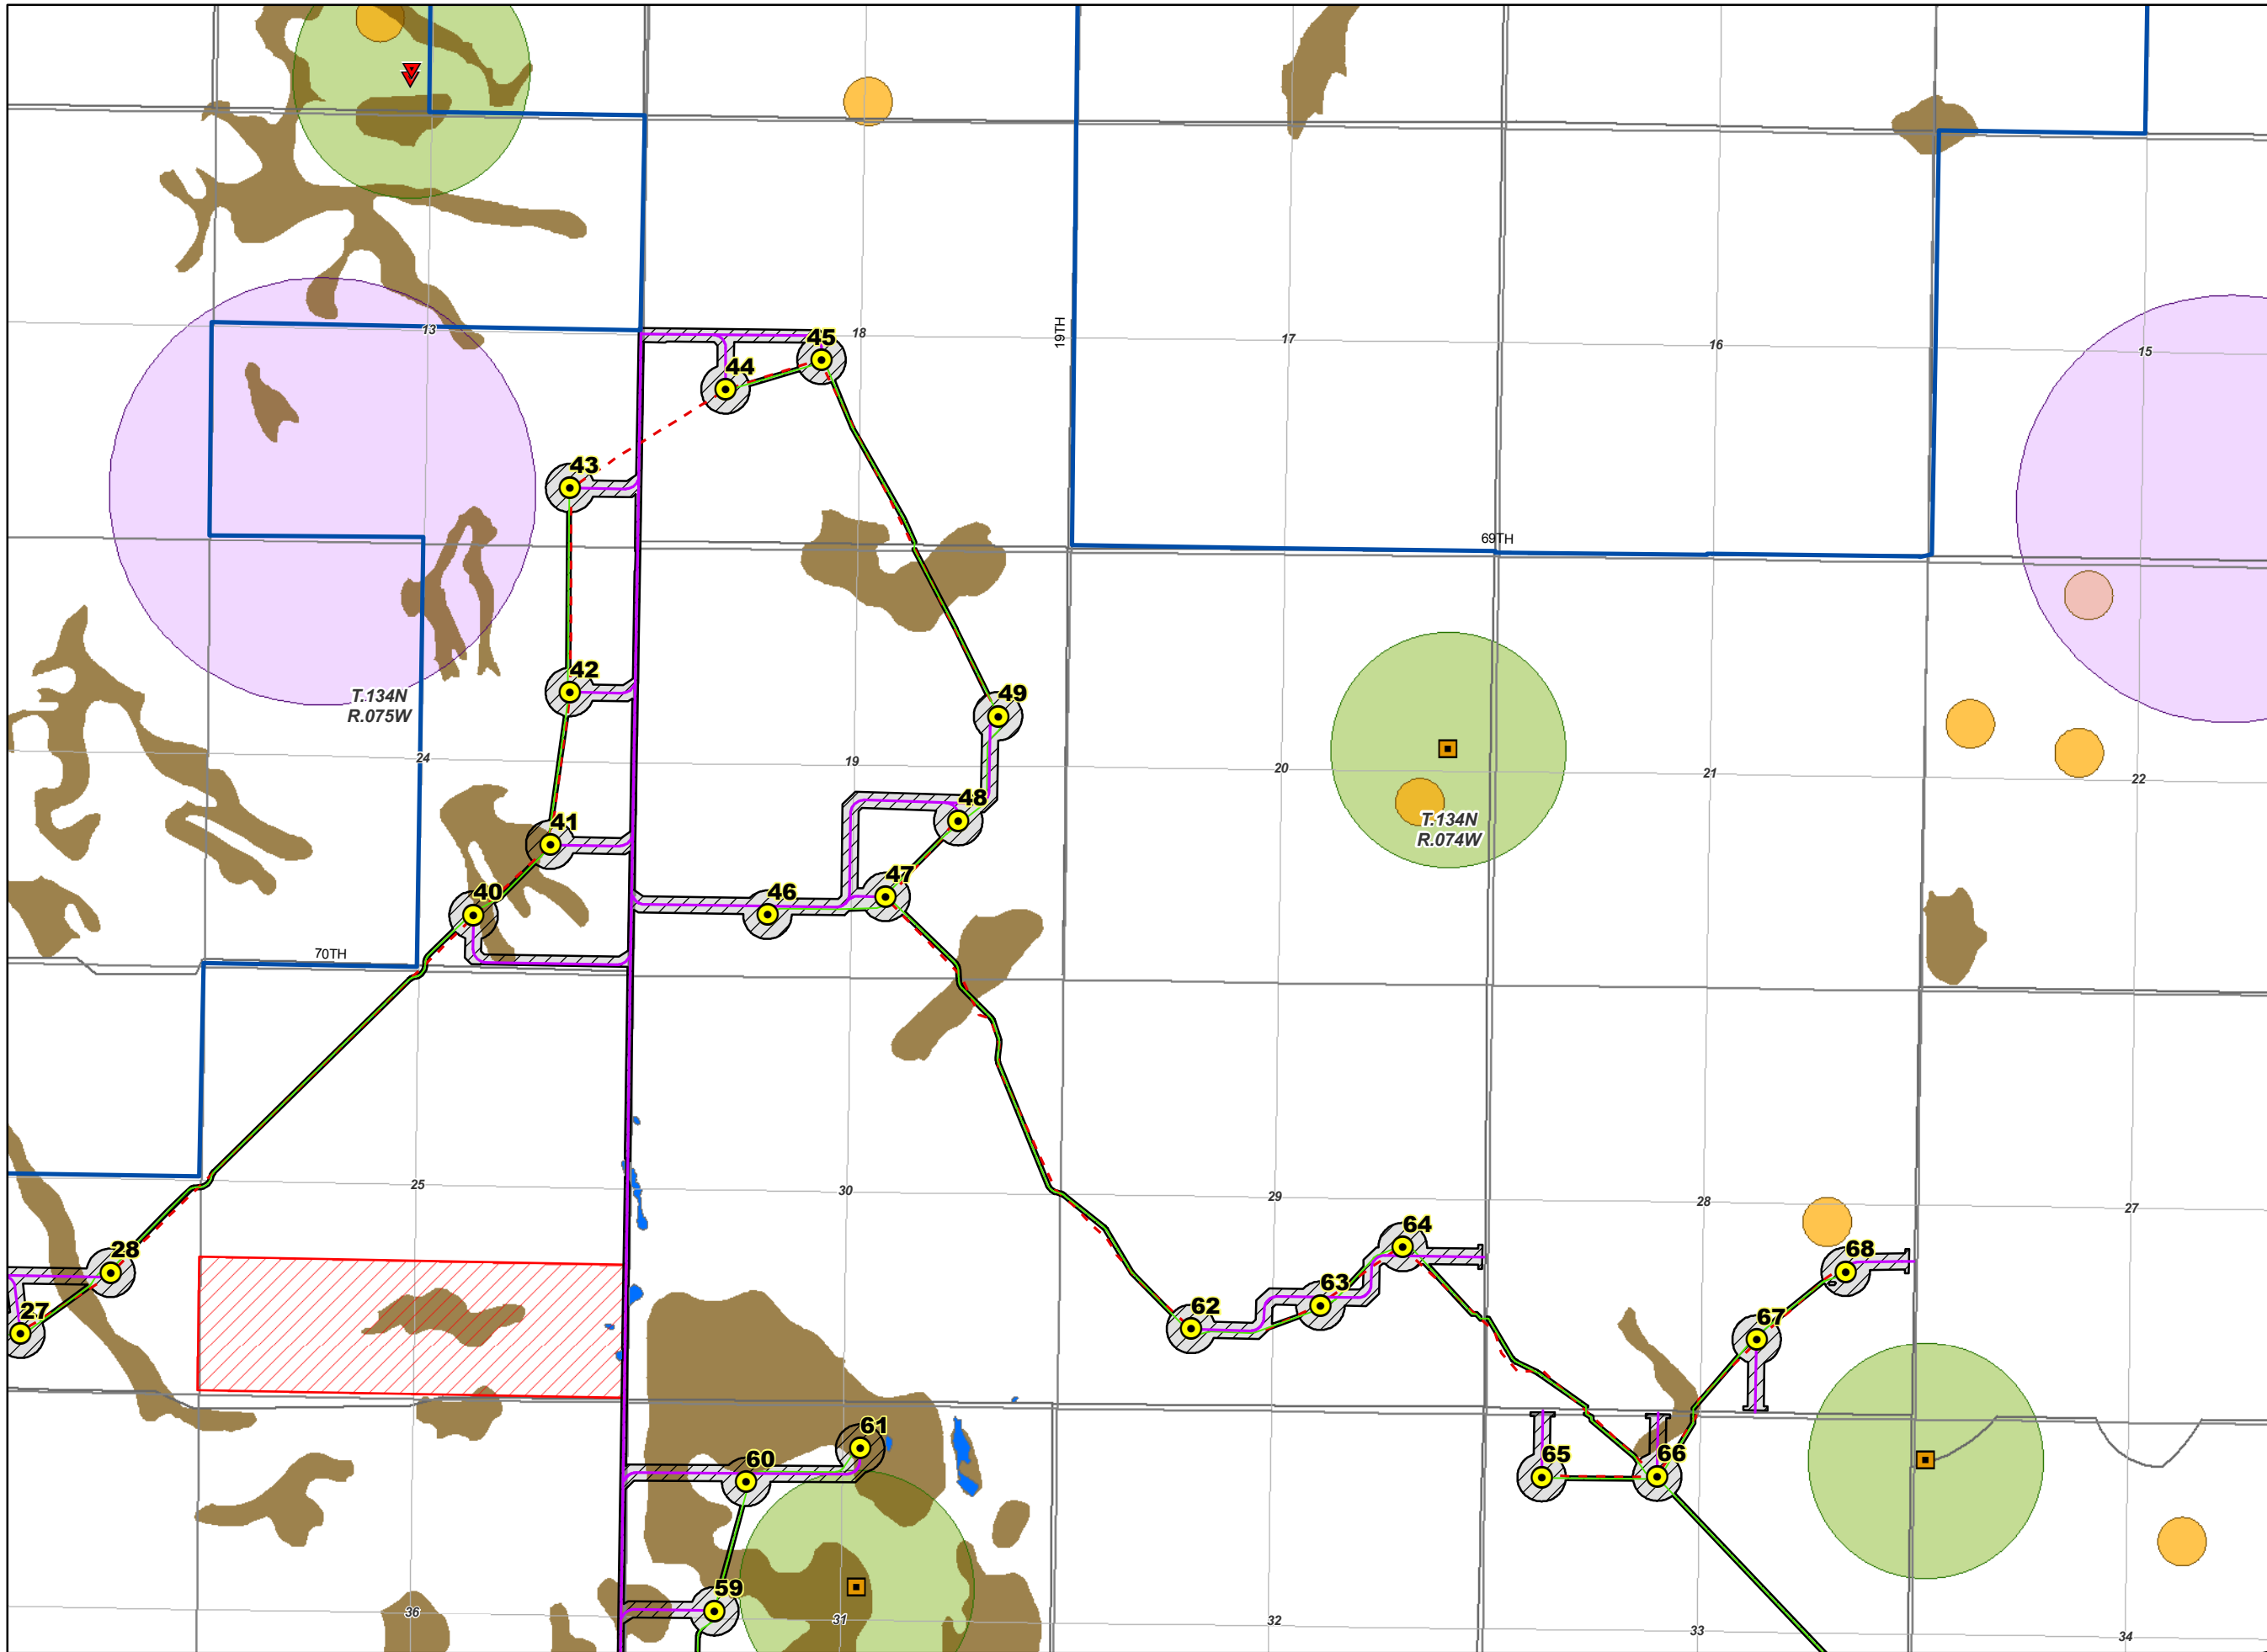


Legend

- County Road
 - County Boundary
 - PLSS Township
 - PLSS Section
 - PLSS Quarter Section
 - Sharp-tailed Grouse Lek ½ Mile Buffer
 - Raptor Nest 300 Foot Buffer
 - Occupied Residence Setback
 - Prime Farmland
 - ▨ Non-participating Parcel*
 - Occupied Residence - Participating Landowner
 - ▼ Occupied Residence - Non-Participating Landowner
- Delineated Wetlands and Waterbodies**
- Wetland
- Project Features**
- Turbine
 - Service Road
 - Collection Line
 - - - Crane Path
 - Emmons-Logan Wind Energy Center Project Area
 - ▨ Construction Easement

*Non-participating parcels outside of the project area are not shown on map.


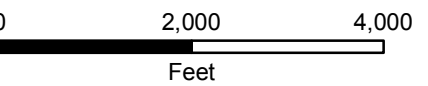
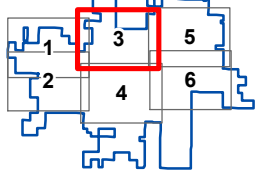


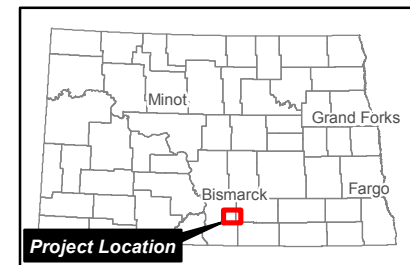
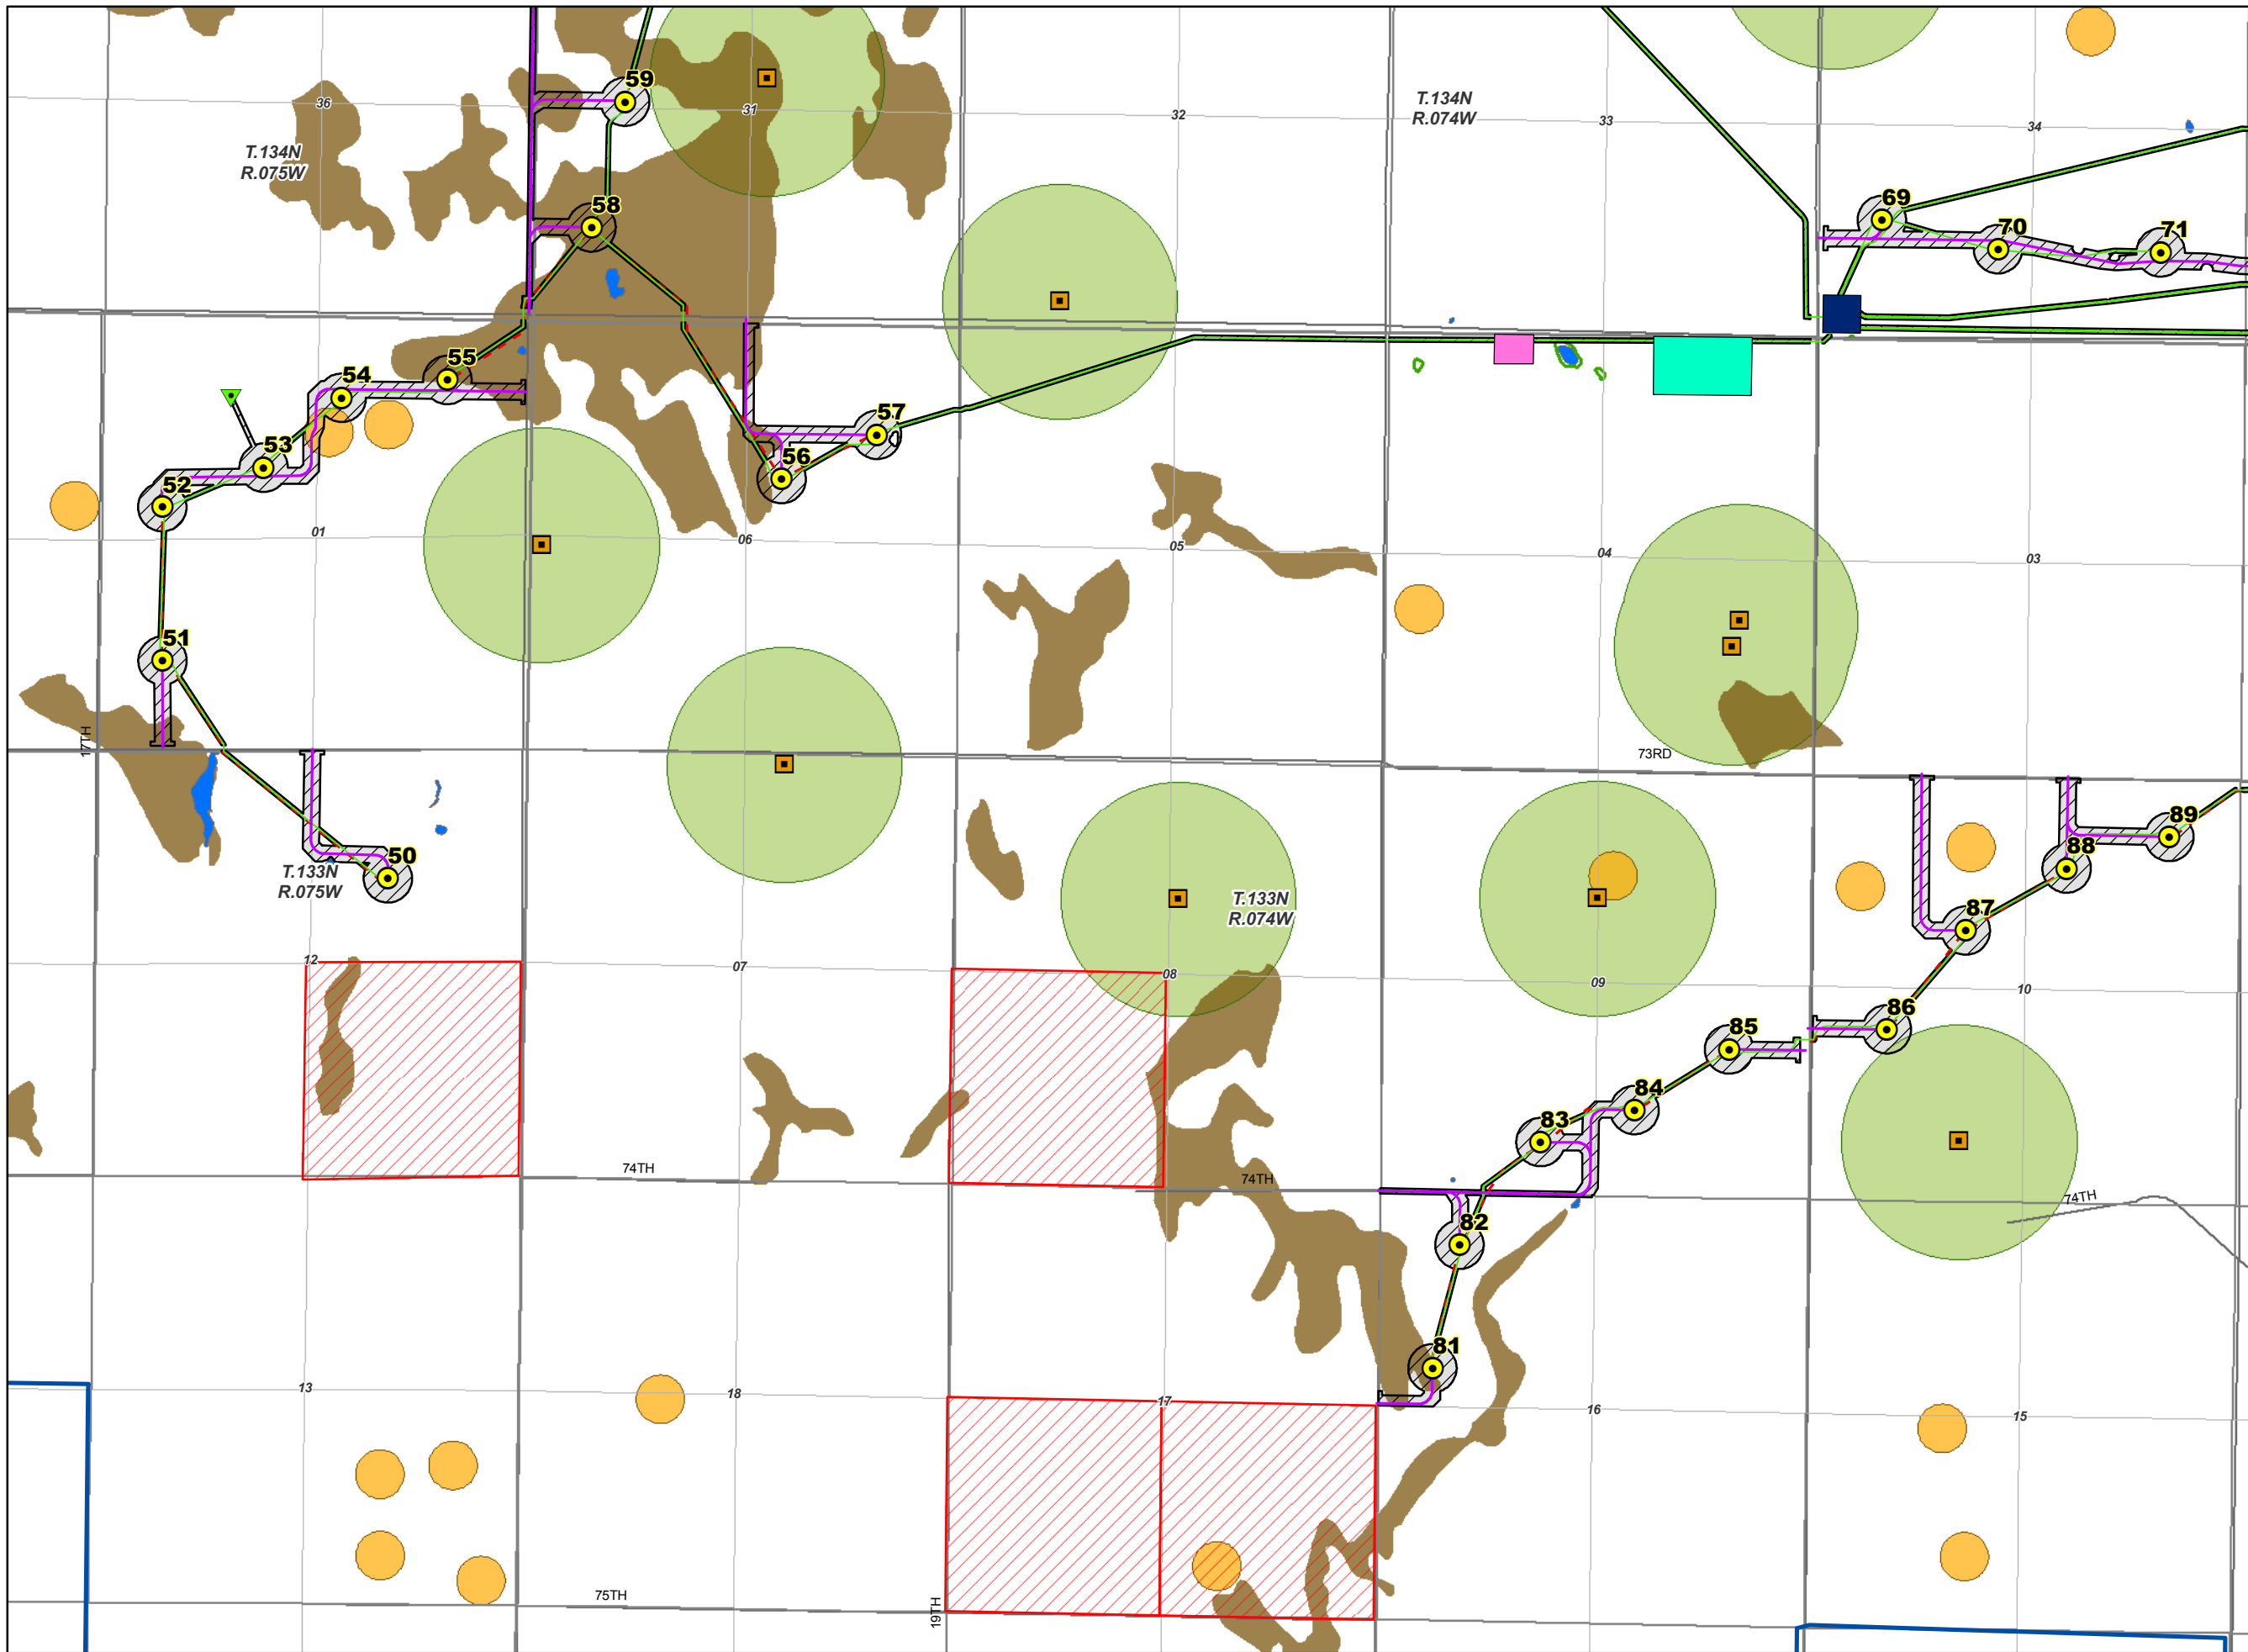


Legend

- County Road
 - County Boundary
 - PLSS Township
 - PLSS Section
 - PLSS Quarter Section
 - Raptor Nest 300 Foot Buffer
 - Occupied Residence Setback
 - USFWS Wetland Easement
 - Prime Farmland
 - ▨ Non-participating Parcel*
 - Occupied Residence - Participating Landowner
- Delineated Wetlands and Waterbodies**
- Wetland
- Project Features**
- Turbine
 - ▽ Alternative Met Tower
 - Service Road
 - Collection Line
 - - - Crane Path
 - Emmons-Logan Wind Energy Center Project Area
 - ▨ Construction Easement
 - Substation
 - Batch Plant
 - Laydown Yard


*Non-participating parcels outside of the project area are not shown on map.

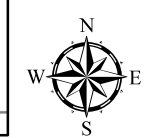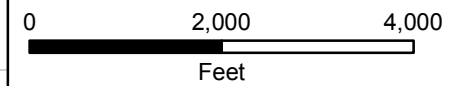
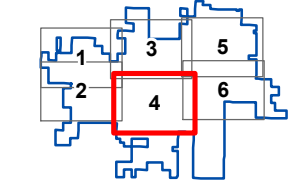


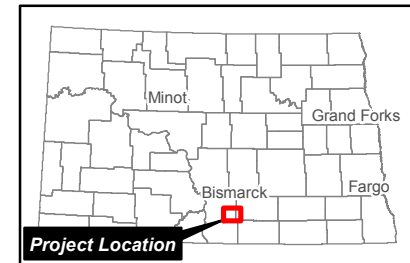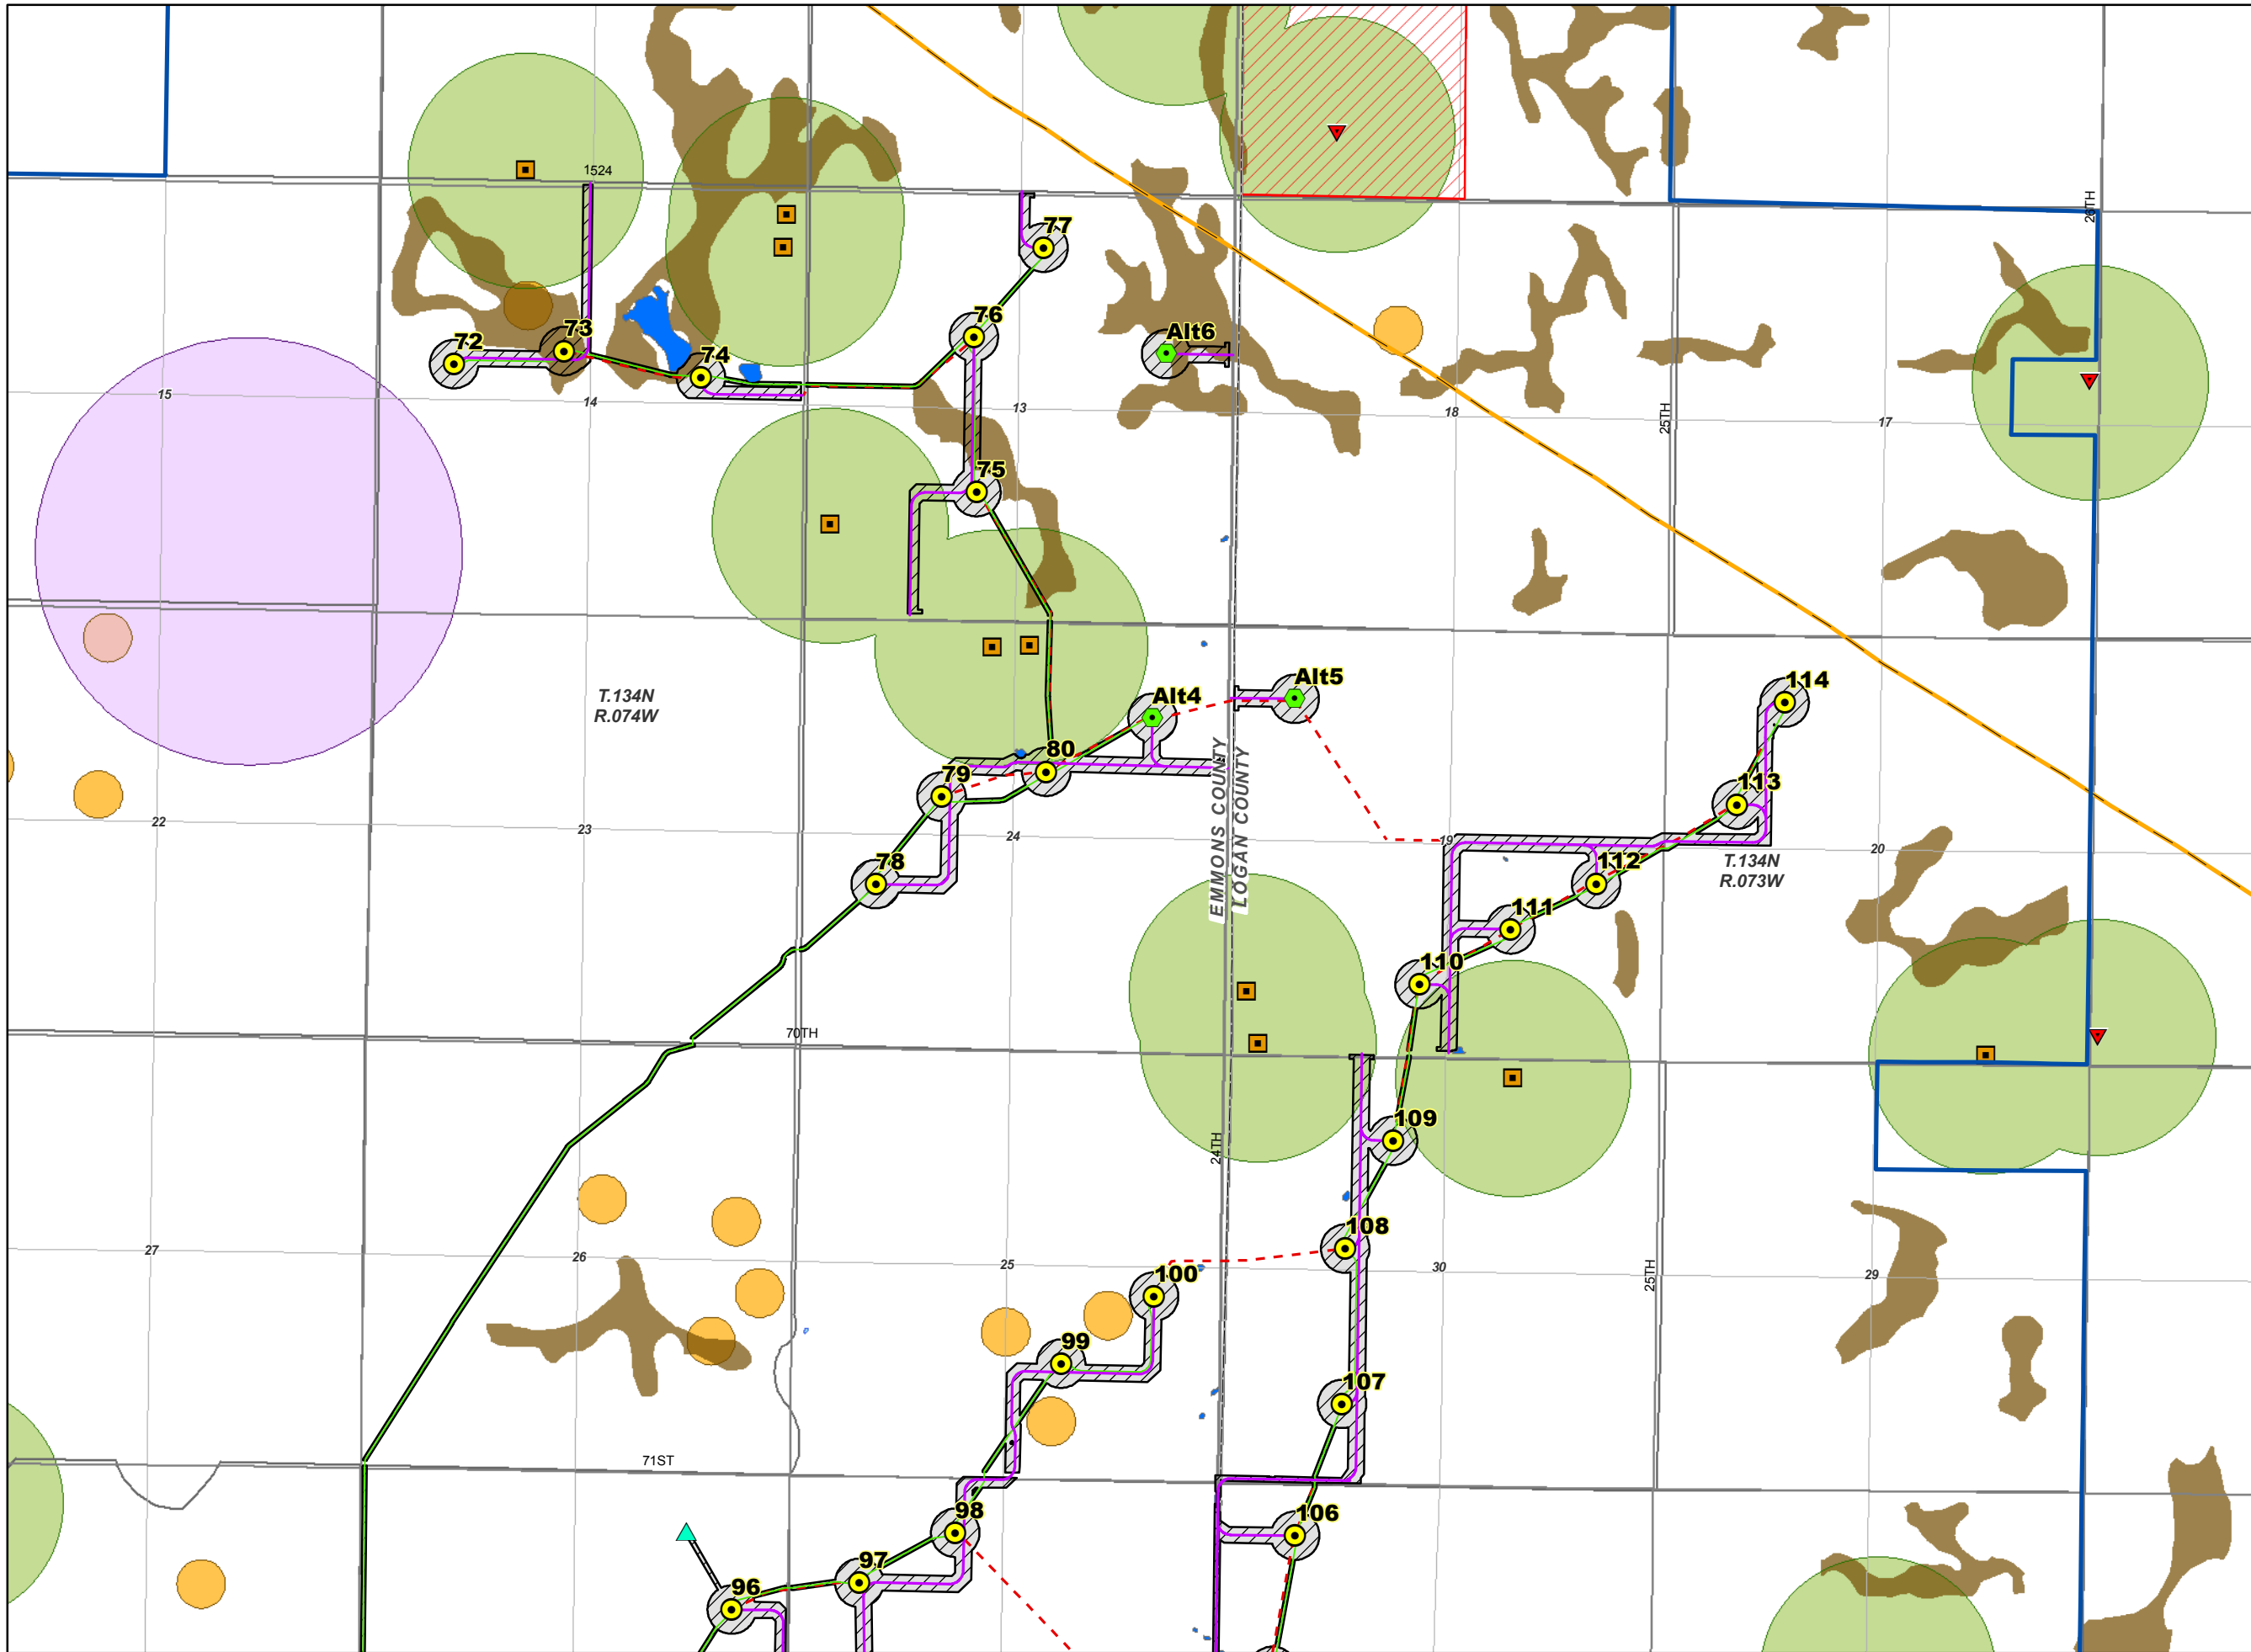

- Legend**
- County Road
 - Existing 230 kV Heskett-Wishek Transmission Line
 - County Boundary
 - PLS Township
 - PLS Section
 - PLS Quarter Section
 - Sharp-tailed Grouse Lek 1/2 Mile Buffer
 - Raptor Nest 300 Foot Buffer
 - Occupied Residence Setback
 - Prime Farmland
 - Non-participating Parcel*
 - Occupied Residence - Participating Landowner
 - Occupied Residence - Non-Participating Landowner
- Delineated Wetlands and Waterbodies**
- Pond
 - Wetland
- Project Features**
- Turbine
 - Alternative Turbine
 - Met Tower
 - Service Road
 - Collection Line
 - Crane Path
 - Emmons-Logan Wind Energy Center Project Area
 - Construction Easement

*Non-participating parcels outside of the project area are not shown on map.

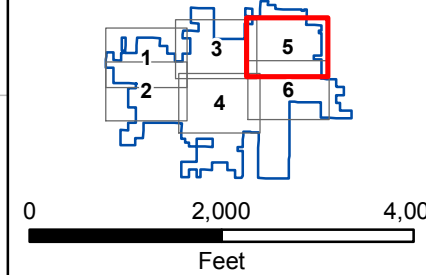

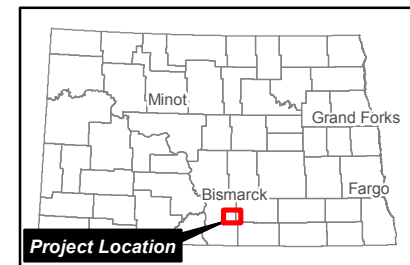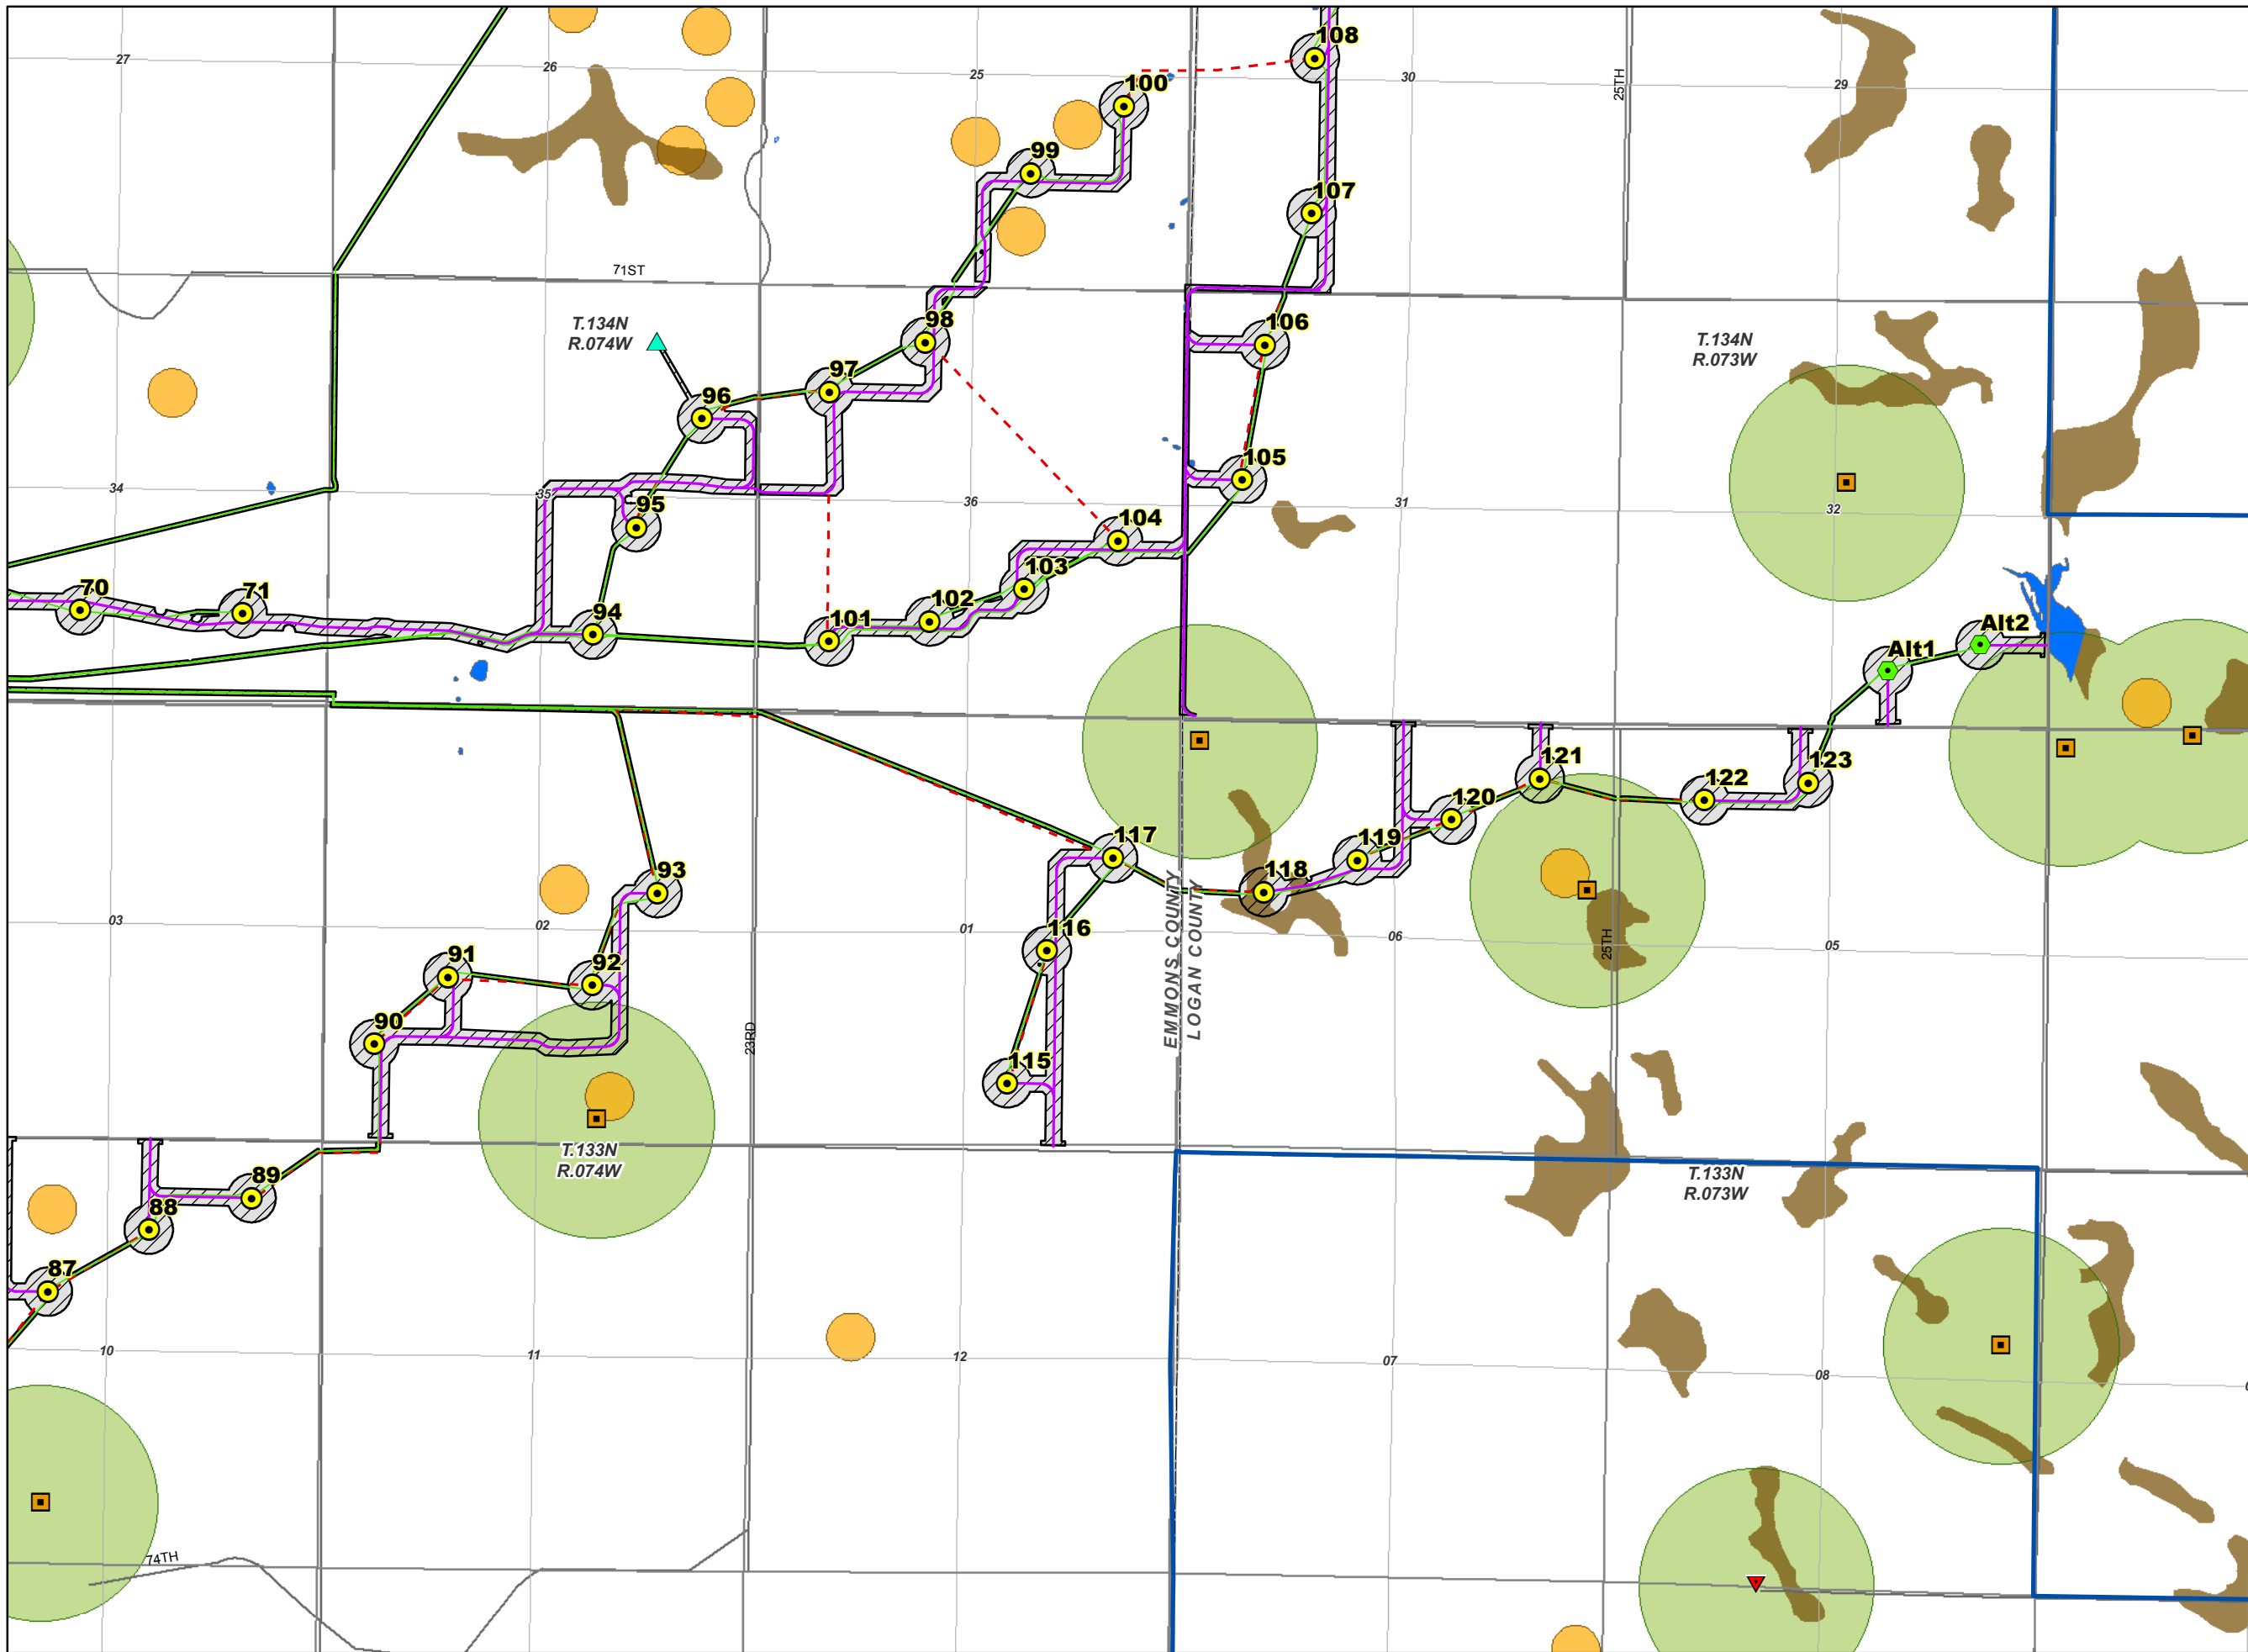

Legend

- County Road
- County Boundary
- PLSS Township
- PLSS Section
- PLSS Quarter Section
- Raptor Nest 300 Foot Buffer
- Occupied Residence Setback
- Prime Farmland
- Occupied Residence - Participating Landowner
- ▼ Occupied Residence - Non-Participating Landowner
- Delineated Wetlands and Waterbodies**
- Pond
- Wetland
- Project Features**
- Turbine
- Alternative Turbine
- ▲ Met Tower
- Service Road
- Collection Line
- - - Crane Path
- Emmons-Logan Wind Energy Center Project Area
- ▨ Construction Easement

**Non-participating parcels outside of the project area are not shown on map.*

