

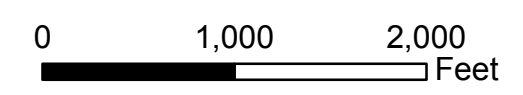
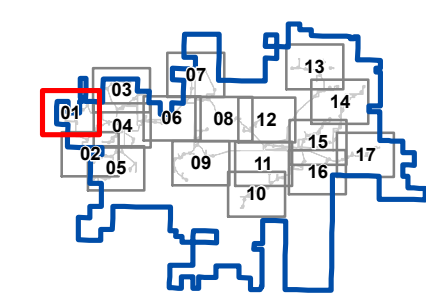


Legend


- Proposed Turbine
- Occupied Residence - Participating Landowner
- Occupied Residence - Non-Participating Landowner
- Service Road
- Crane Path
- Collection Line
- Construction Easement
- Emmons-Logan Wind Energy Center Project Area
- PLSS Township
- PLSS Section
- PLSS Quarter Section

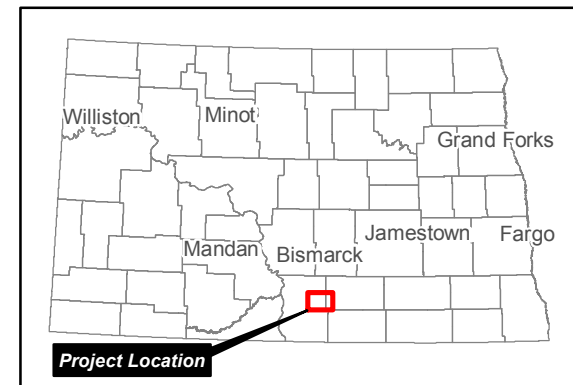

Infrastructure and Occupied Residences
Map 1 of 17
Emmons-Logan Wind Energy Center
Emmons and Logan Counties, ND


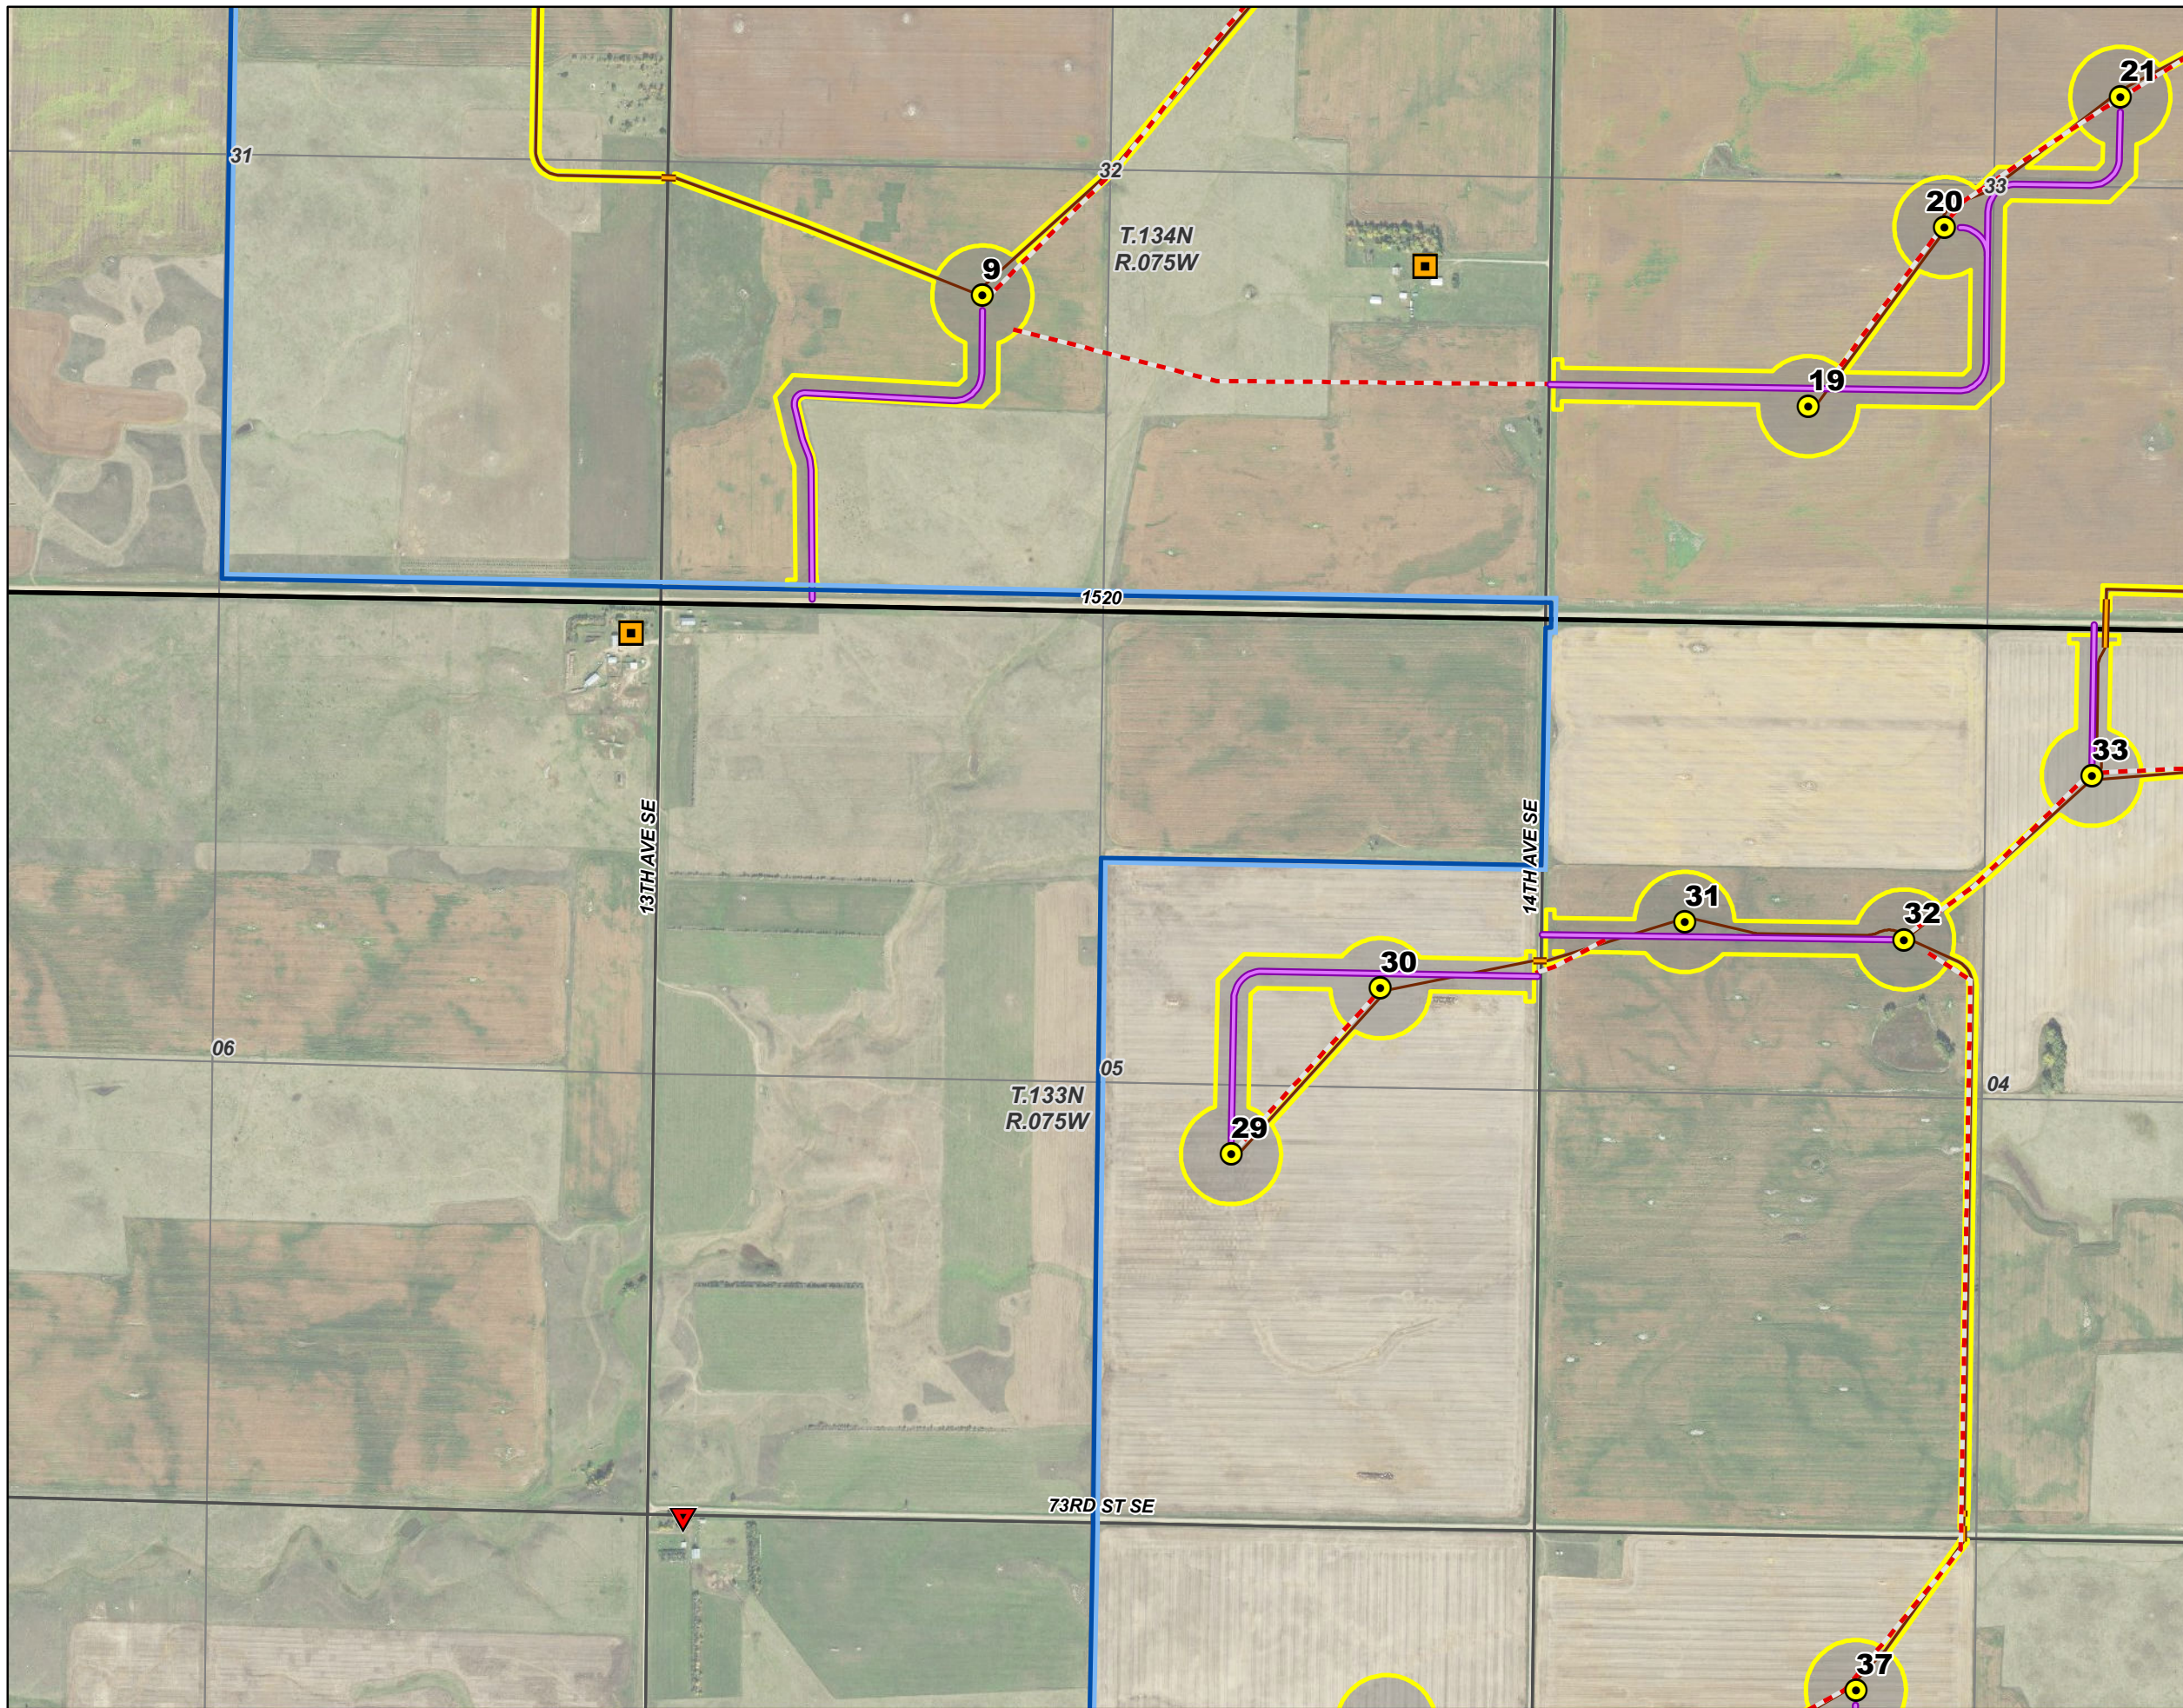


- Legend**
- Proposed Turbine
 - Occupied Residence - Participating Landowner
 - Occupied Residence - Non-Participating Landowner
 - Service Road
 - Crane Path
 - Collection Line
 - Collection Line Bore Location
 - Construction Easement
 - Emmons-Logan Wind Energy Center Project Area
 - PLSS Township
 - PLSS Section
 - PLSS Quarter Section


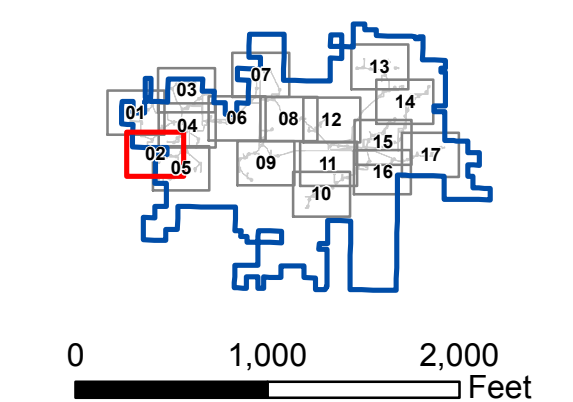


Infrastructure and Occupied Residences
Map 2 of 17
Emmons-Logan Wind Energy Center
Emmons and Logan Counties, ND




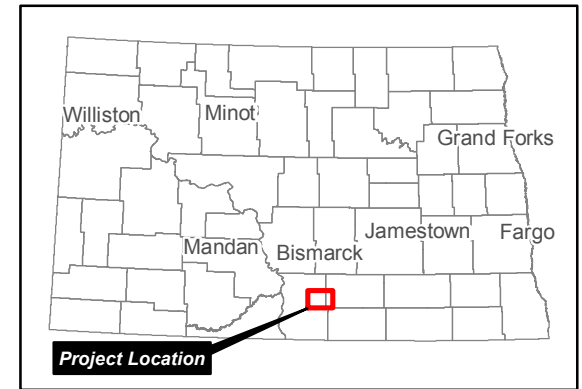
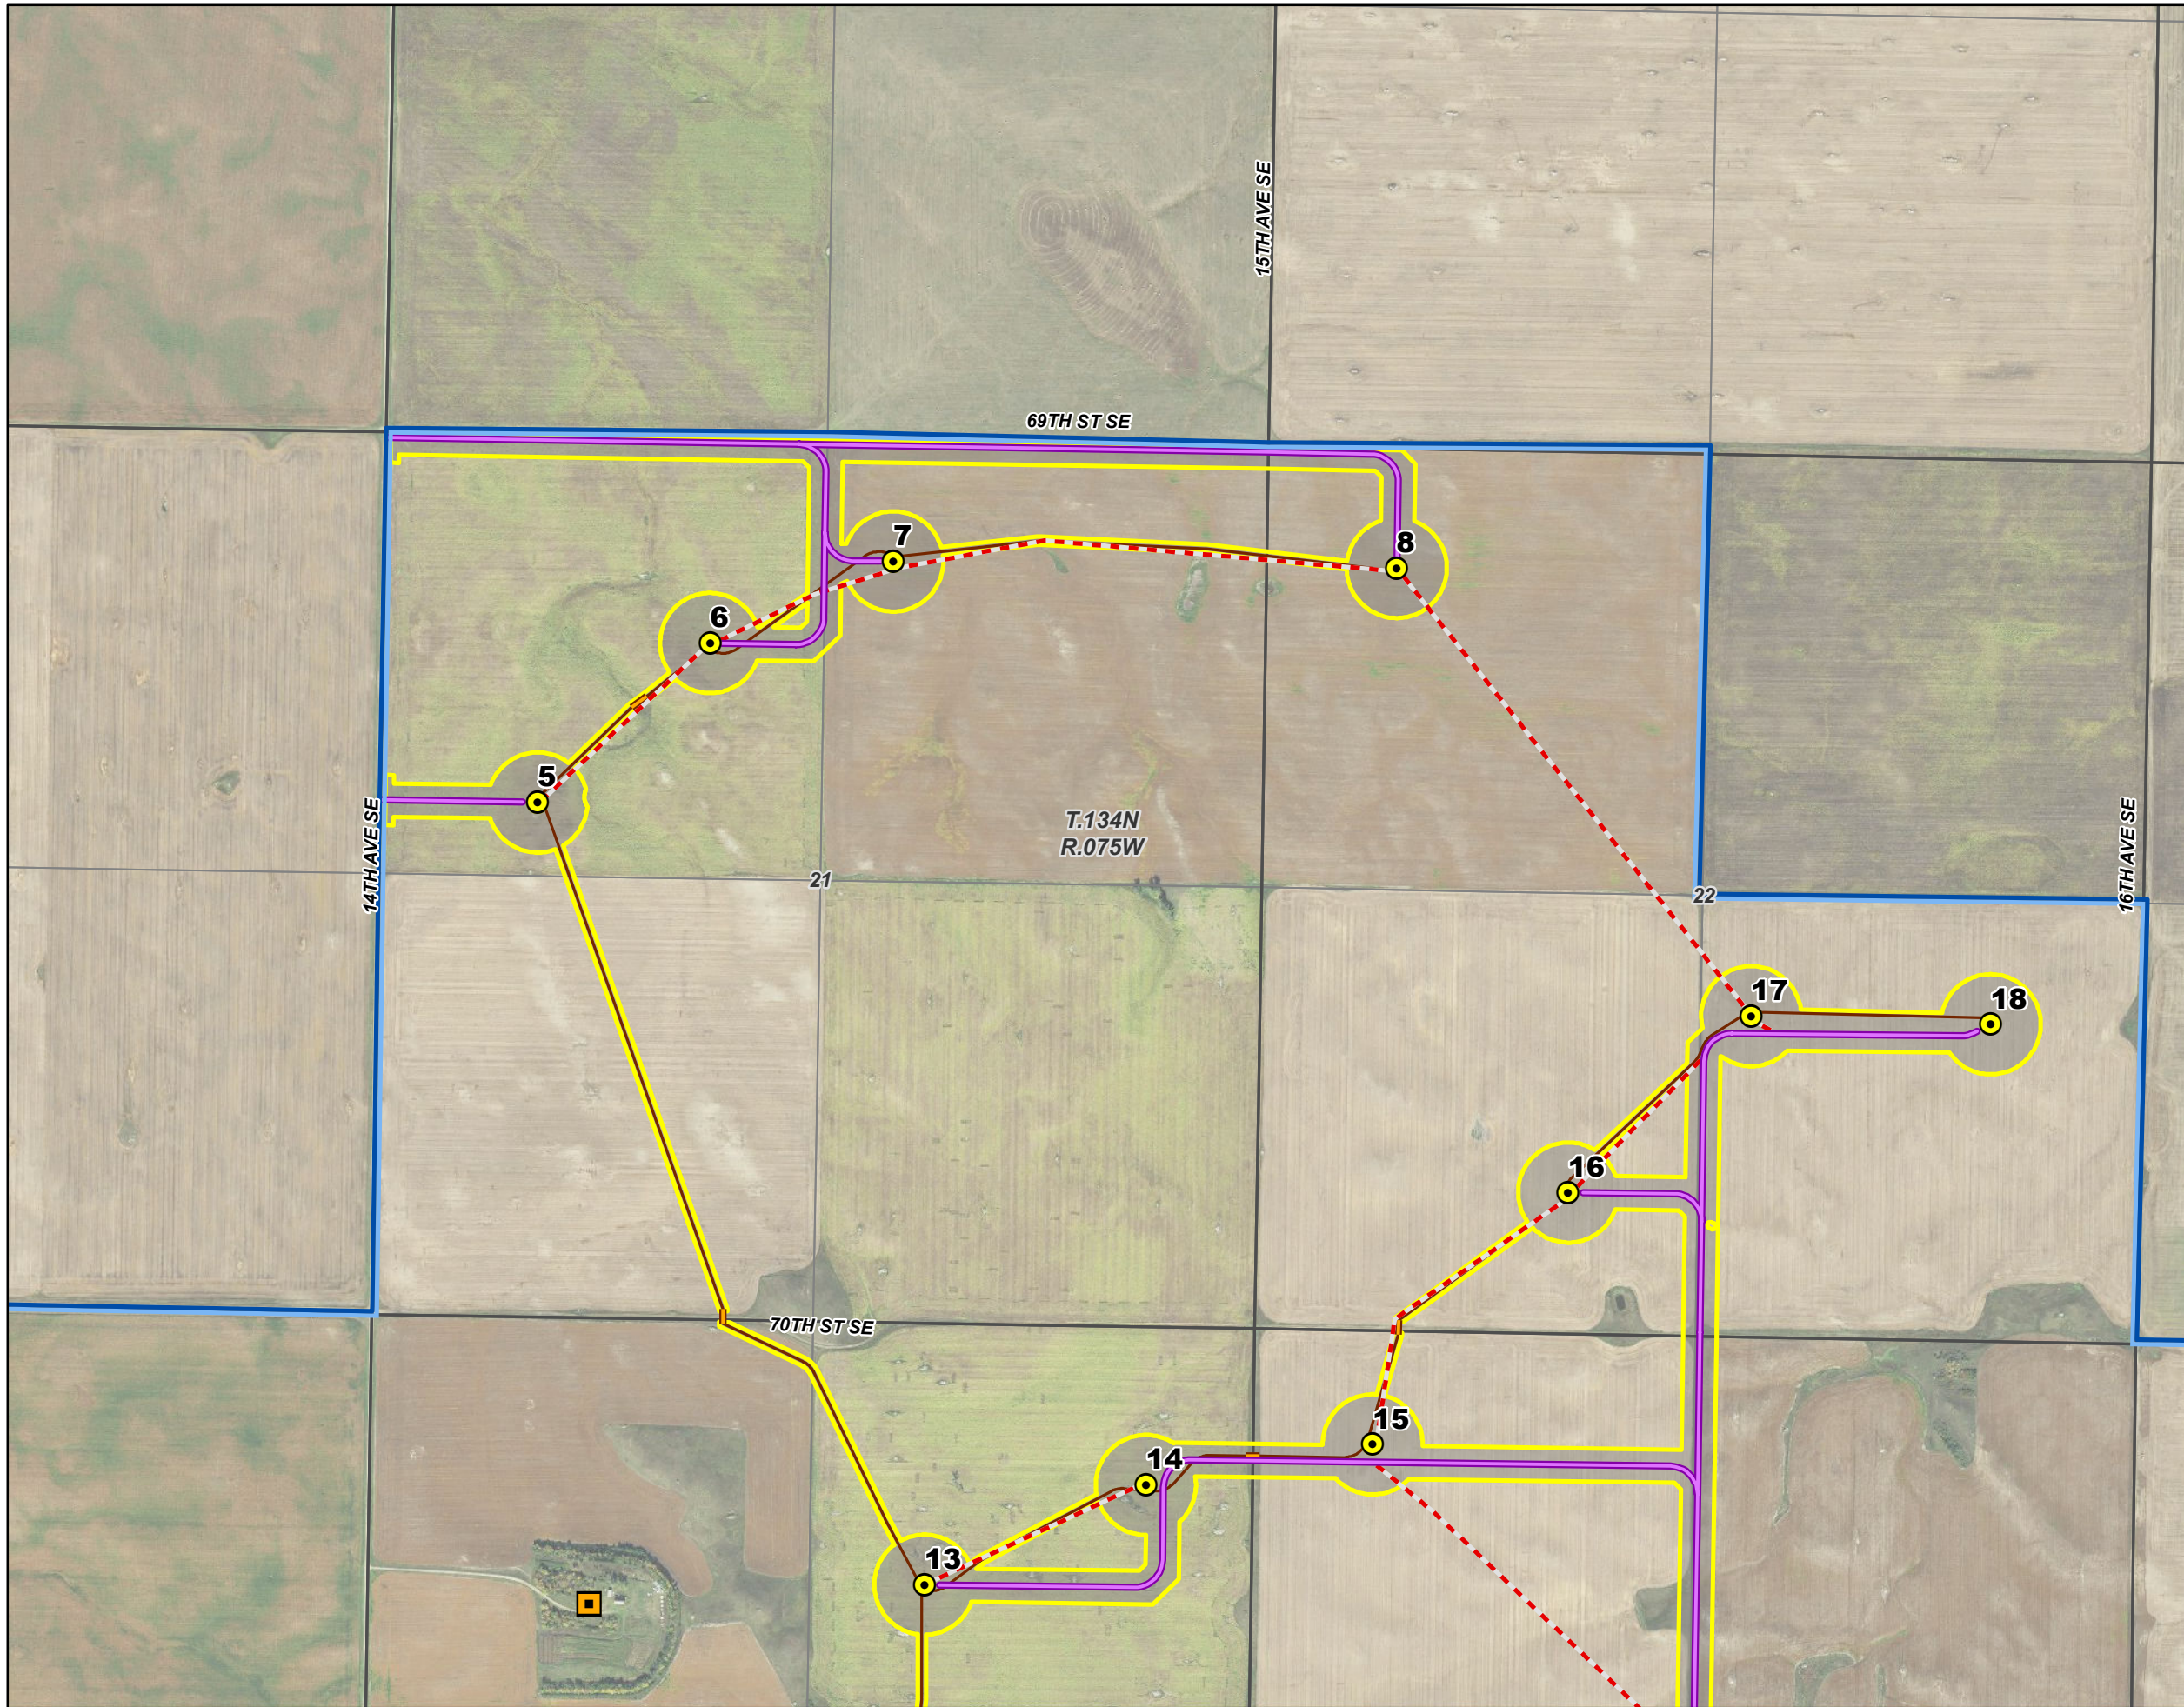


- Legend**
- Proposed Turbine
 - Occupied Residence - Participating Landowner
 - Service Road
 - Crane Path
 - Collection Line
 - Collection Line Bore Location
 - Construction Easement
 - Emmons-Logan Wind Energy Center Project Area
 - PLSS Township
 - PLSS Section
 - PLSS Quarter Section

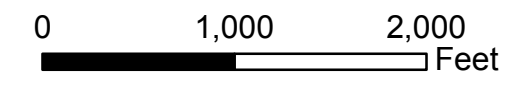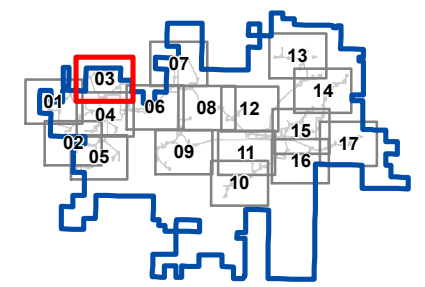


Infrastructure and Occupied Residences
Map 3 of 17
Emmons-Logan Wind Energy Center
Emmons and Logan Counties, ND

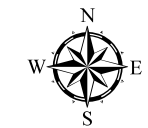

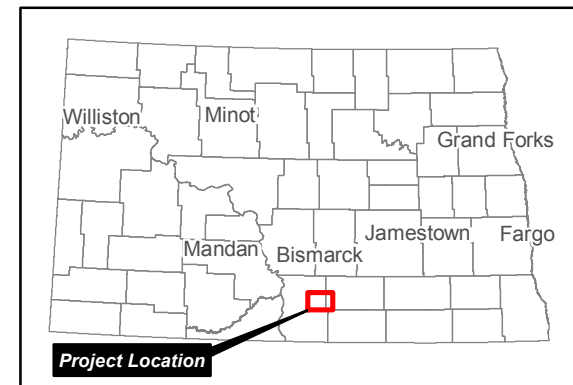
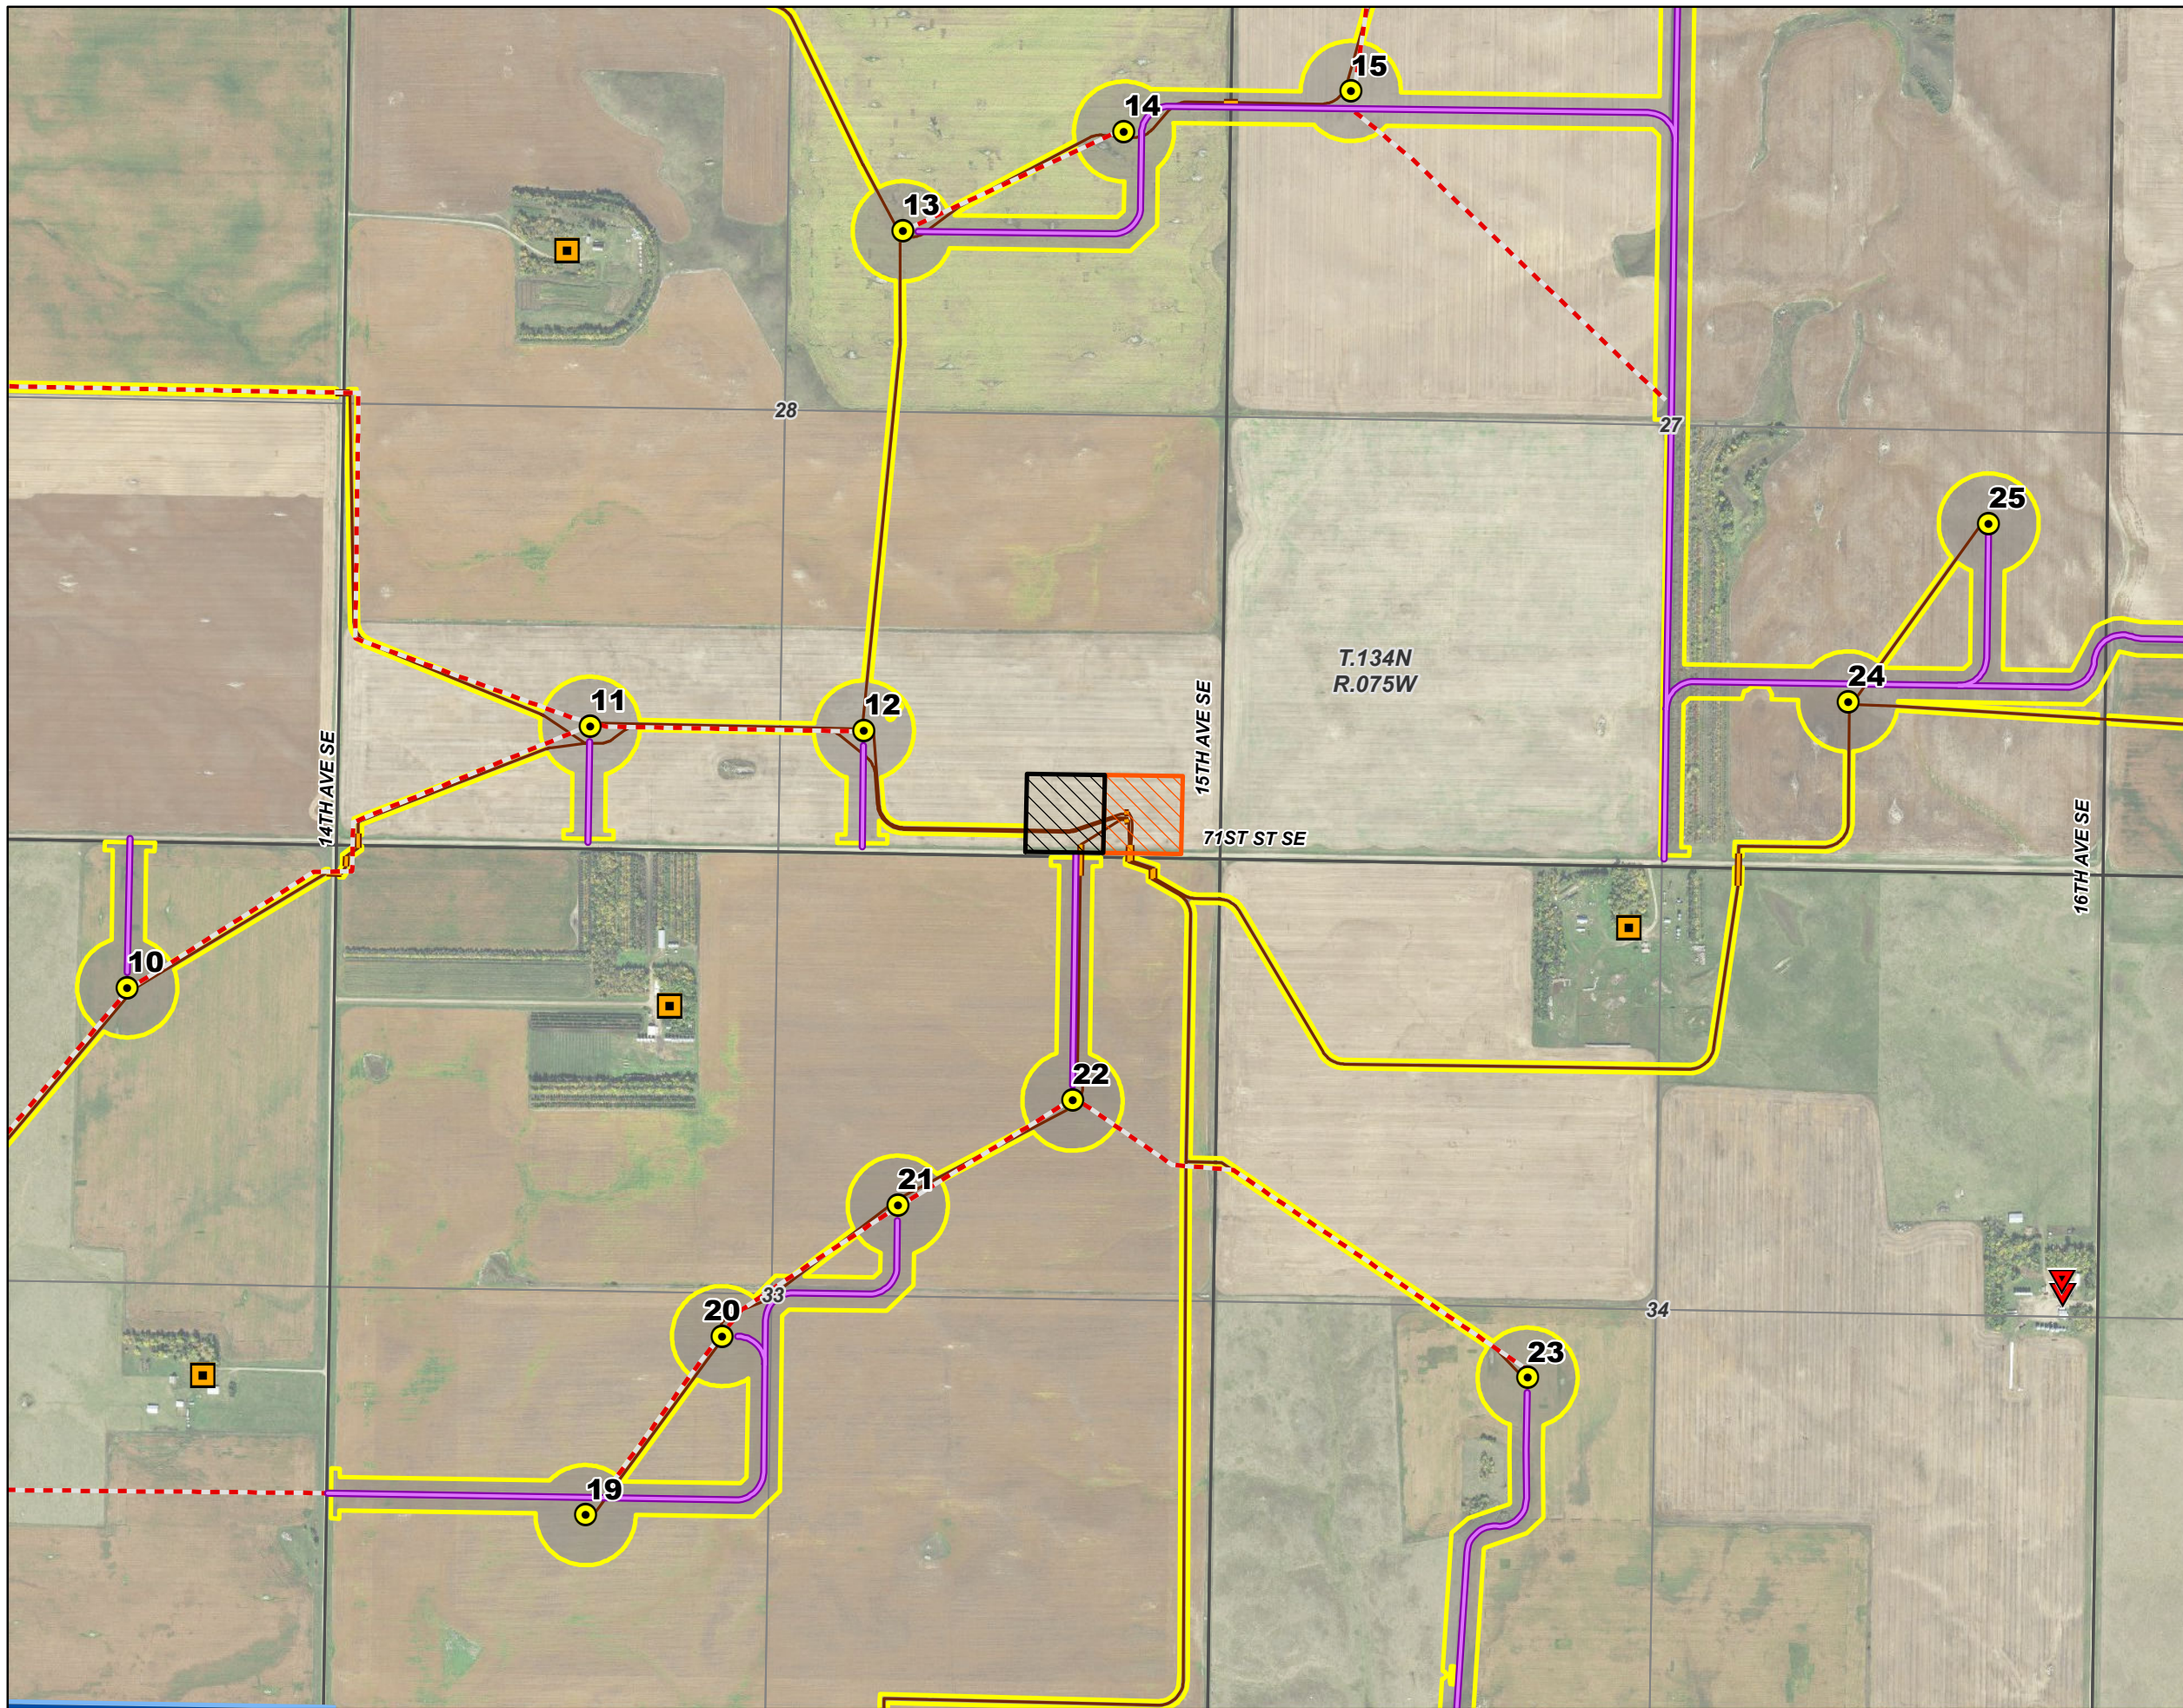


- Legend**
- Proposed Turbine
 - Occupied Residence - Participating Landowner
 - Occupied Residence - Non-Participating Landowner
 - Service Road
 - Crane Path
 - Collection Line
 - Collection Line Bore Location
 - Construction Easement
 - Proposed Substation
 - Proposed O&M Building
 - Emmons-Logan Wind Energy Center Project Area
 - PLSS Township
 - PLSS Section
 - PLSS Quarter Section


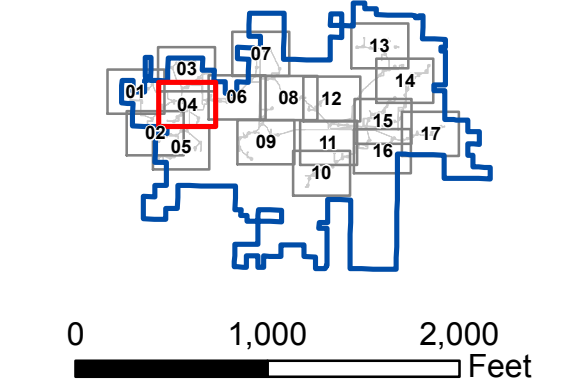


Infrastructure and Occupied Residences
Map 4 of 17
Emmons-Logan Wind Energy Center
Emmons and Logan Counties, ND




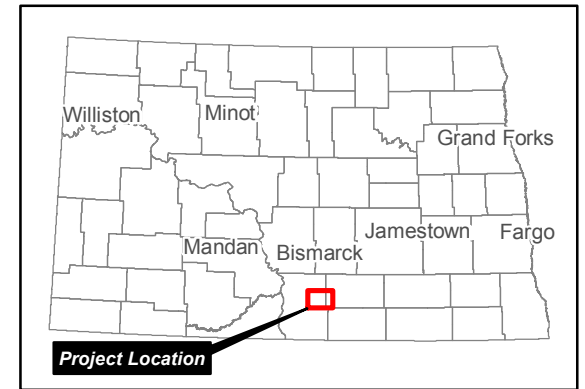
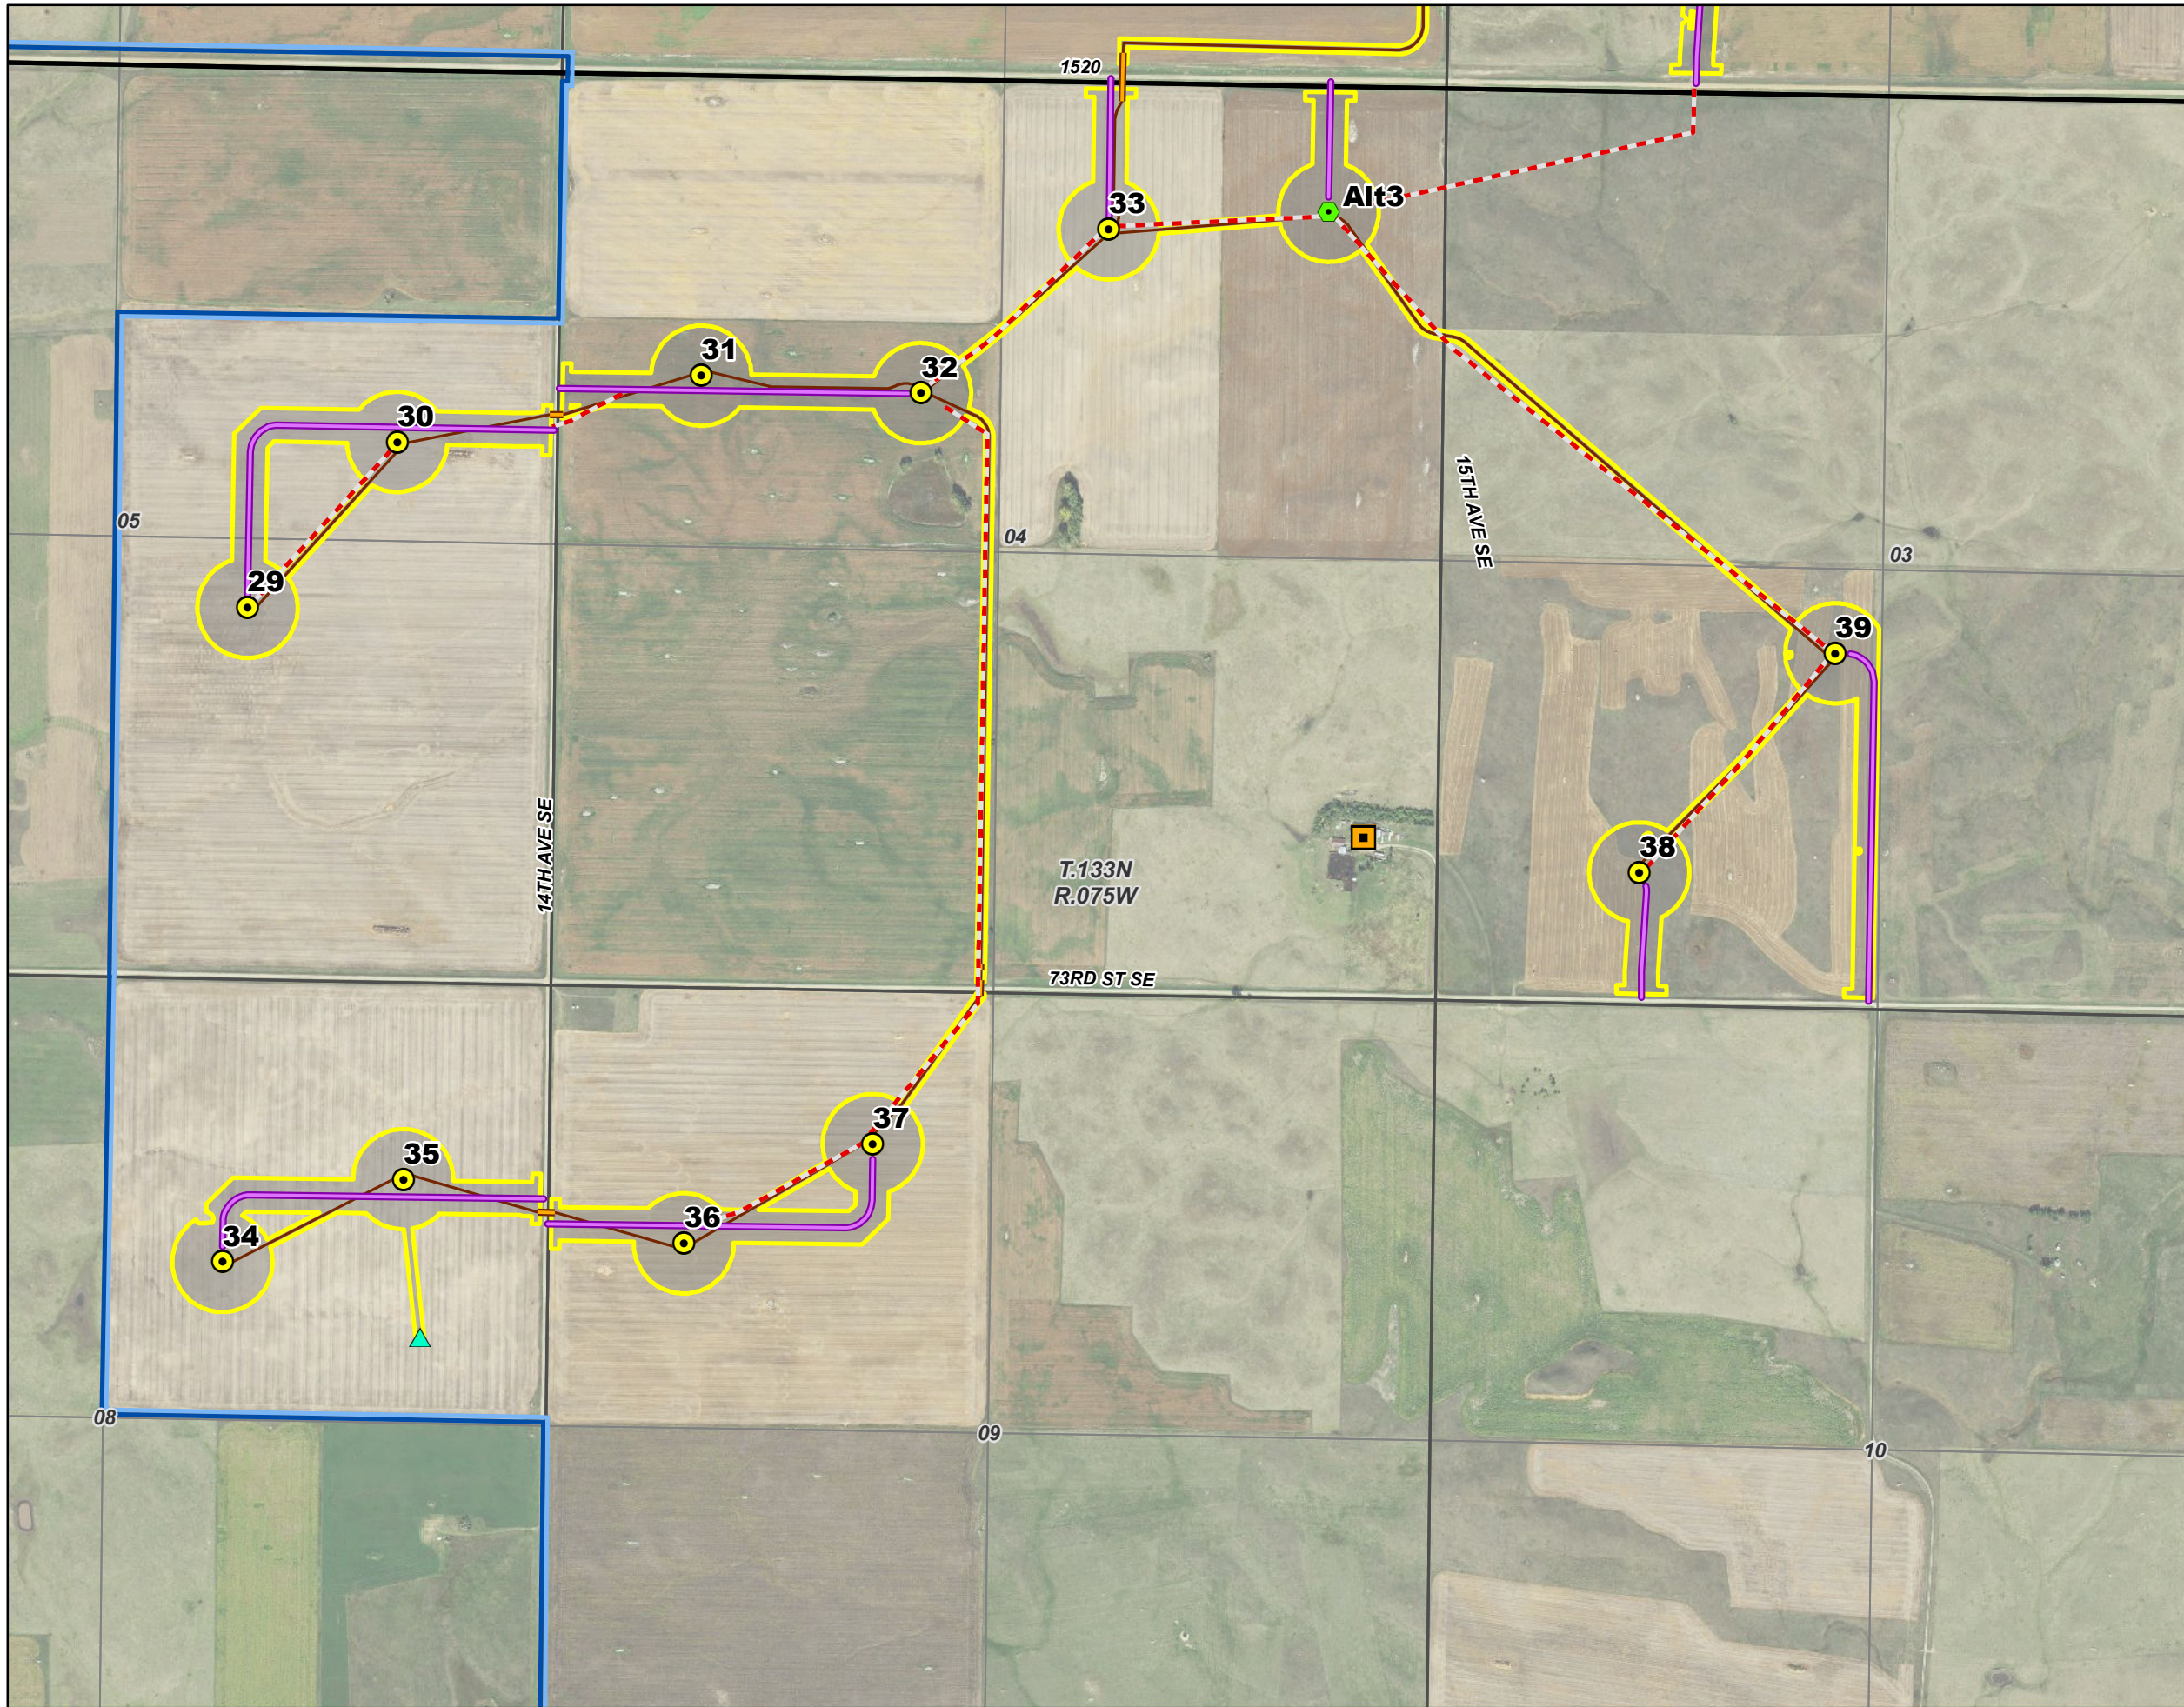


- Legend**
- Proposed Turbine
 - Alternative Turbine
 - Occupied Residence - Participating Landowner
 - Met Tower
 - Service Road
 - Crane Path
 - Collection Line
 - Collection Line Bore Location
 - Construction Easement
 - Emmons-Logan Wind Energy Center Project Area
 - PLSS Township
 - PLSS Section
 - PLSS Quarter Section

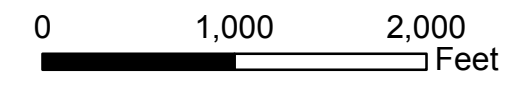
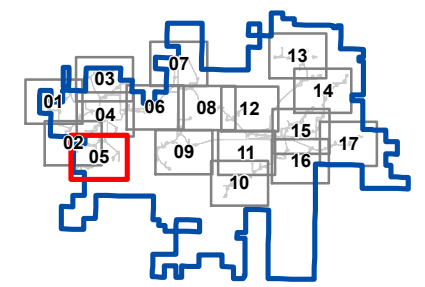


Infrastructure and Occupied Residences
Map 5 of 17
Emmons-Logan Wind Energy Center
Emmons and Logan Counties, ND

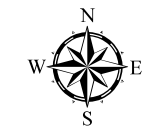

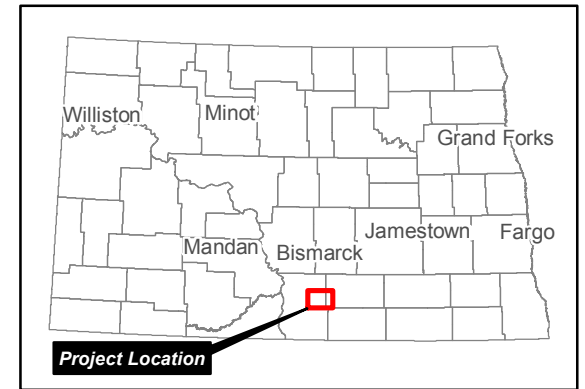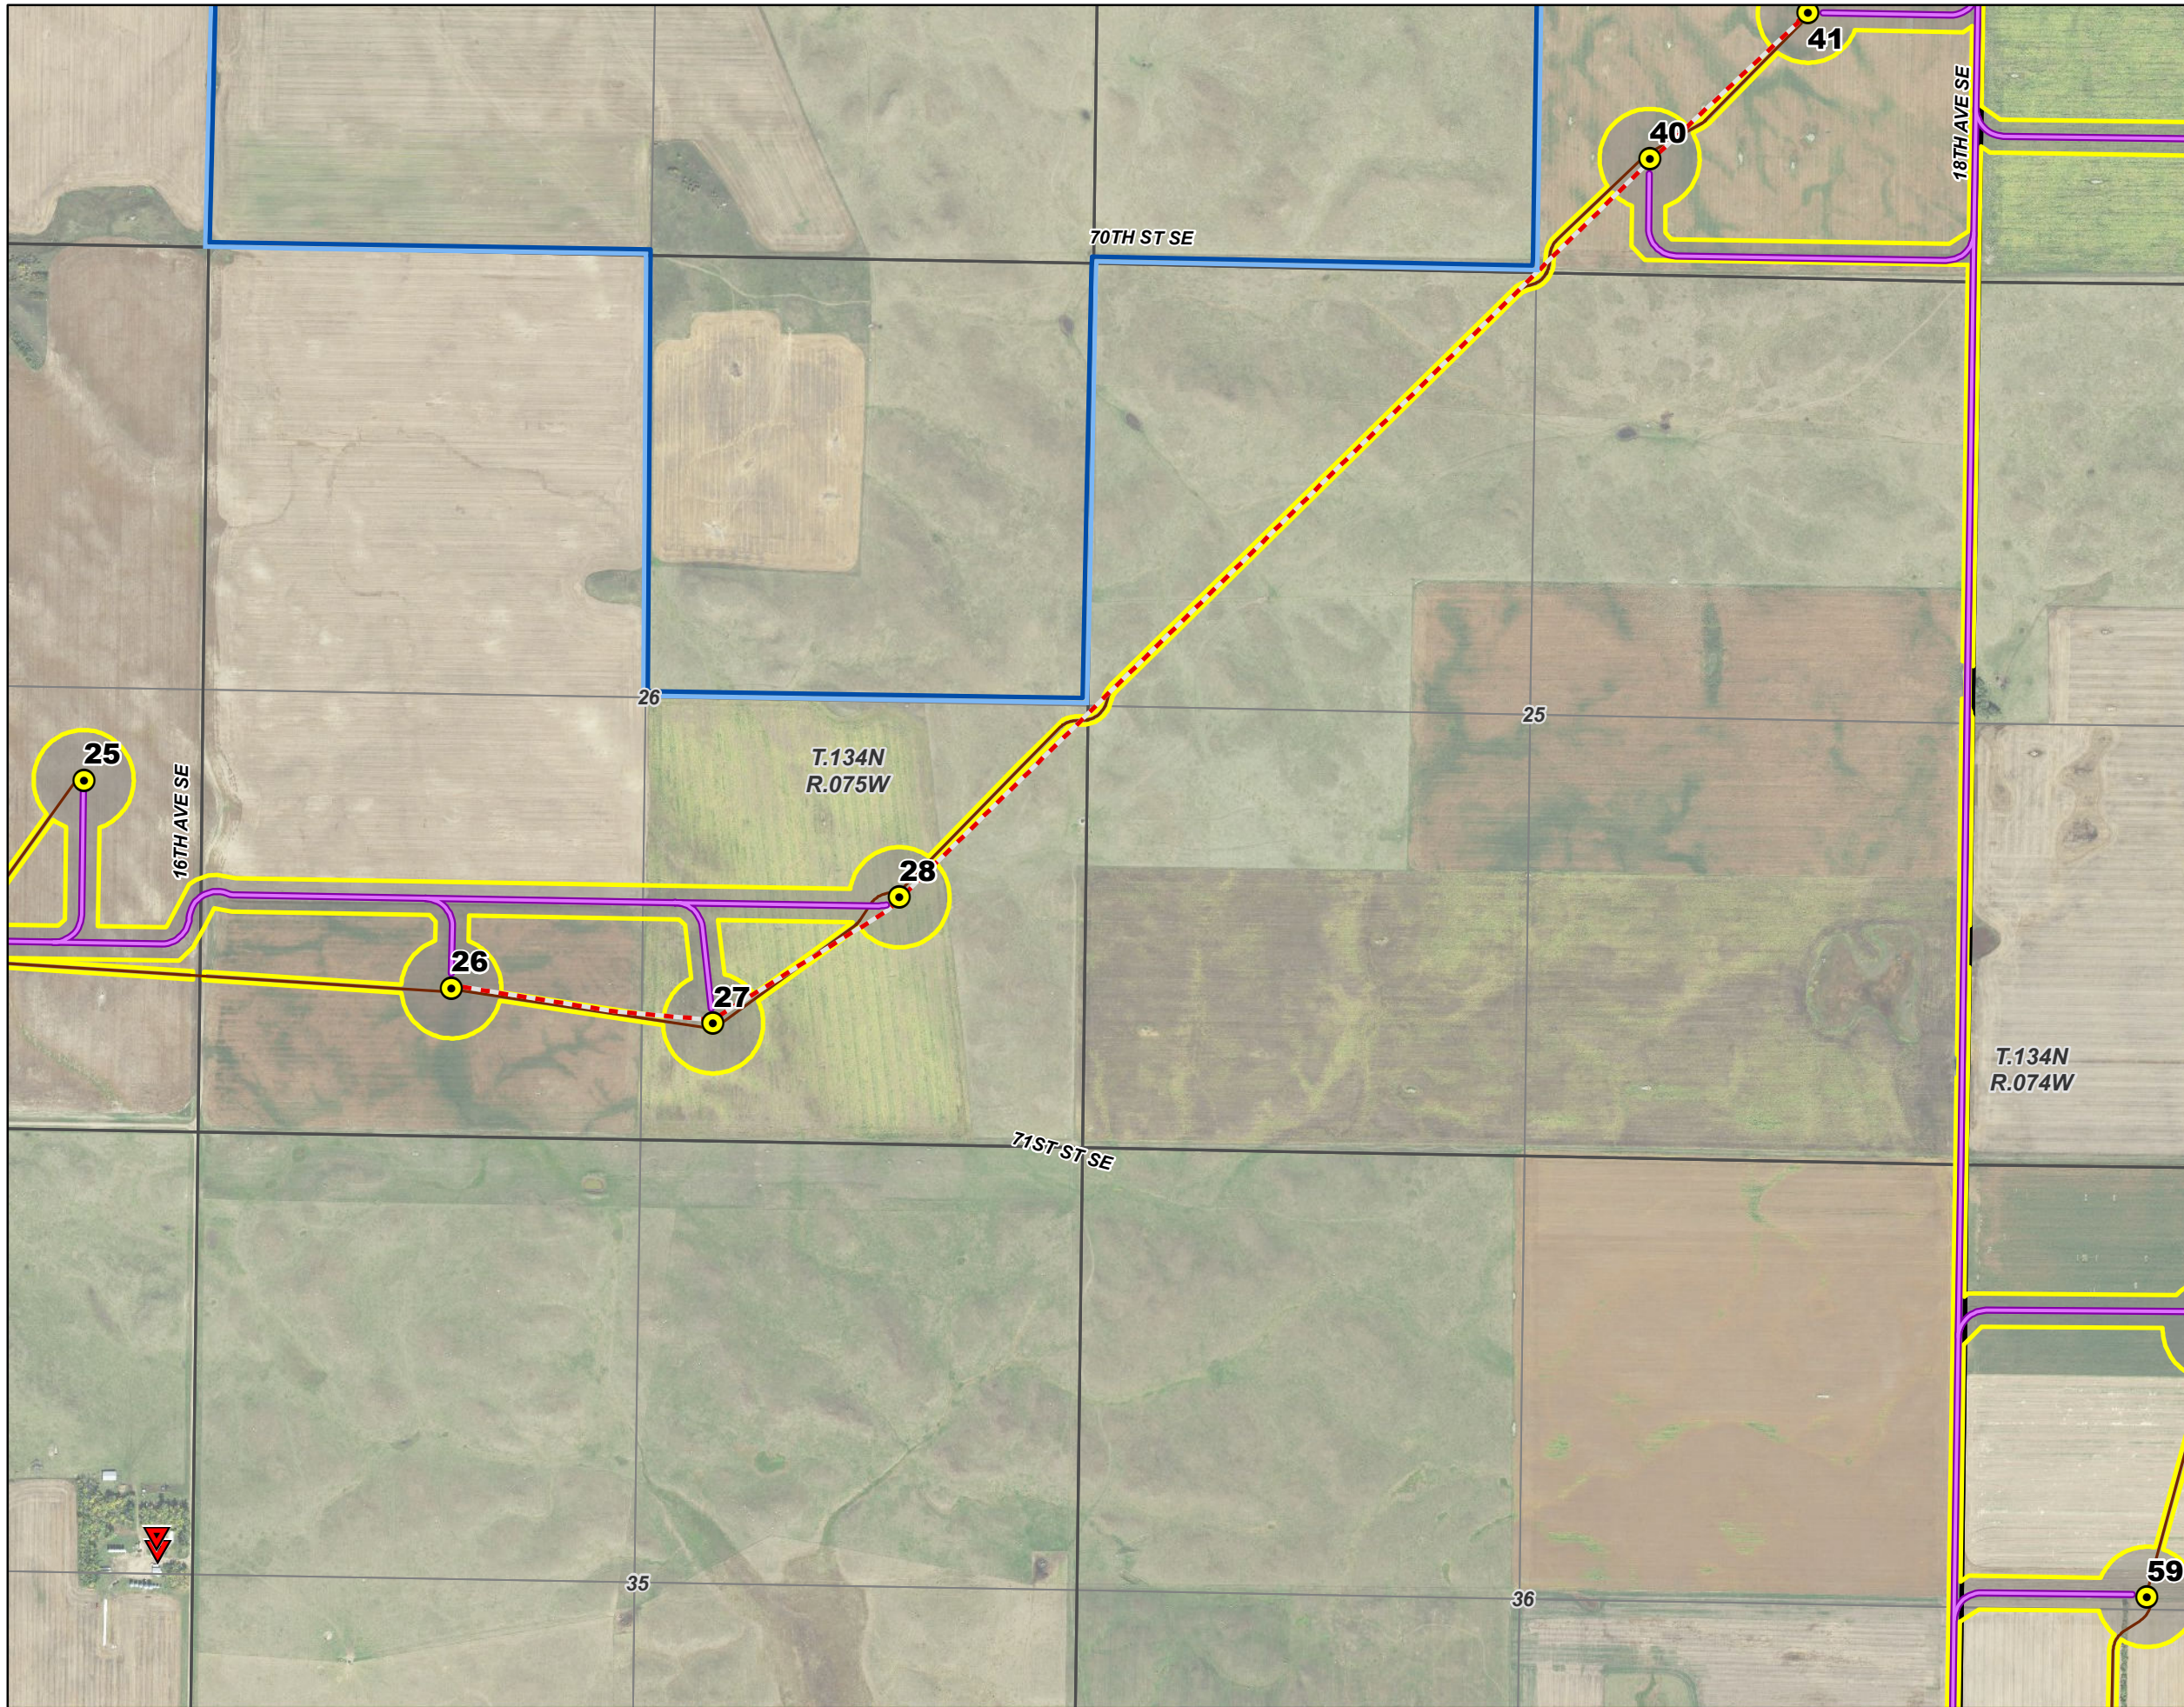



- Legend**
- Proposed Turbine
 - Occupied Residence - Non-Participating Landowner
 - Service Road
 - Crane Path
 - Collection Line
 - Construction Easement
 - Emmons-Logan Wind Energy Center Project Area
 - PLSS Township
 - PLSS Section
 - PLSS Quarter Section

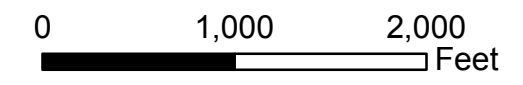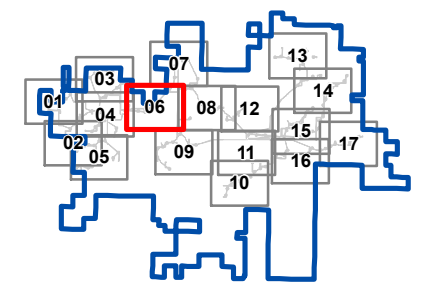



**Infrastructure and
Occupied Residences**
Map 6 of 17
Emmons-Logan Wind Energy Center
Emmons and Logan Counties, ND




AECOM

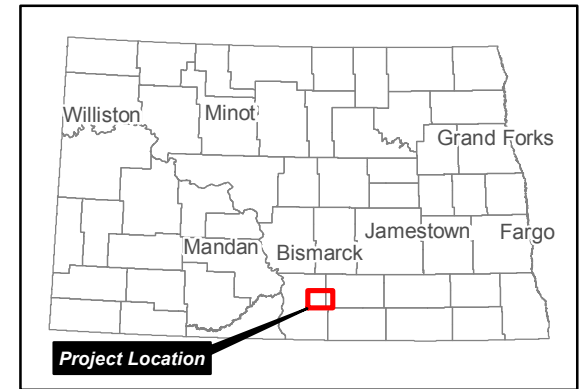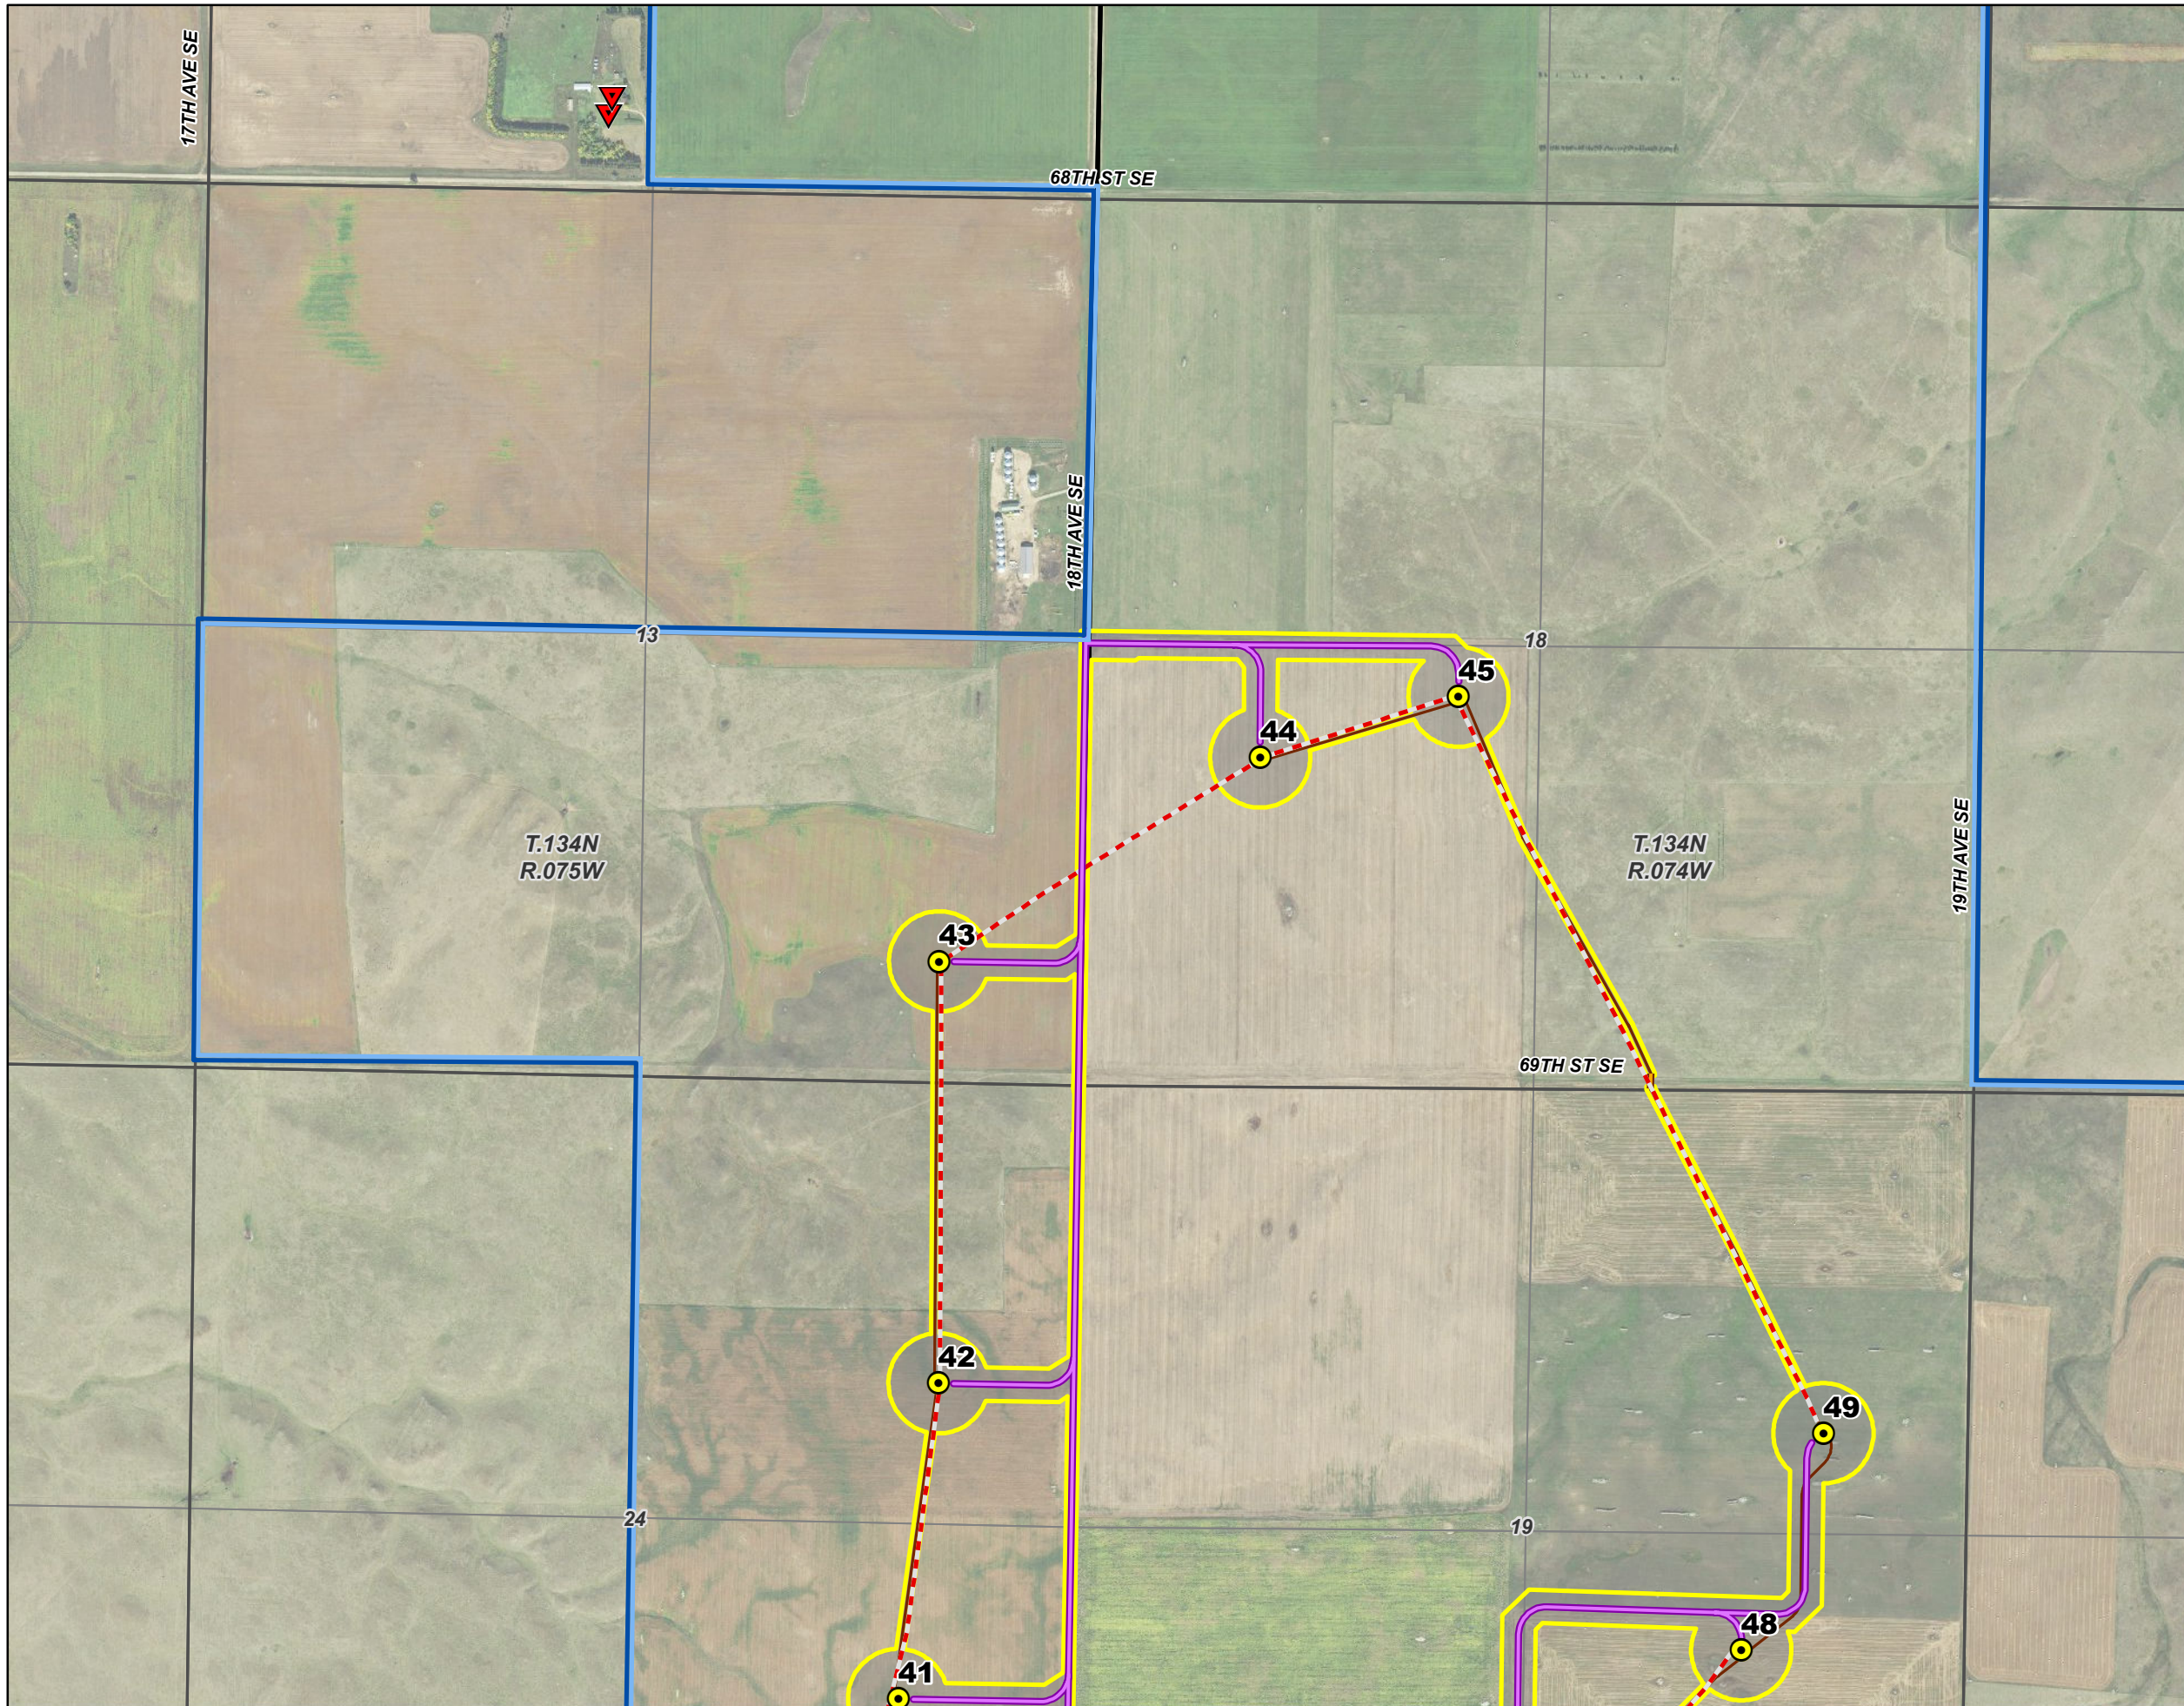



- Legend**
- Proposed Turbine
 - Occupied Residence - Non-Participating Landowner
 - Service Road
 - Crane Path
 - Collection Line
 - Collection Line Bore Location
 - Construction Easement
 - Emmons-Logan Wind Energy Center Project Area
 - PLSS Township
 - PLSS Section
 - PLSS Quarter Section

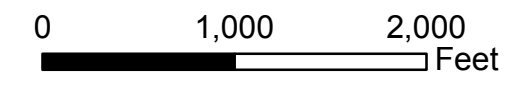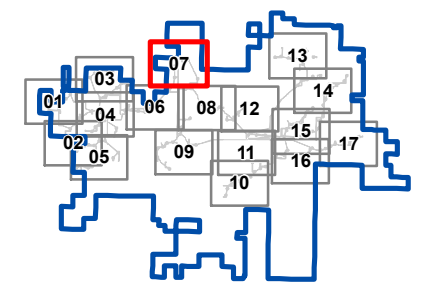


Infrastructure and Occupied Residences
Map 7 of 17
Emmons-Logan Wind Energy Center
Emmons and Logan Counties, ND

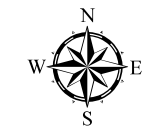

AECOM

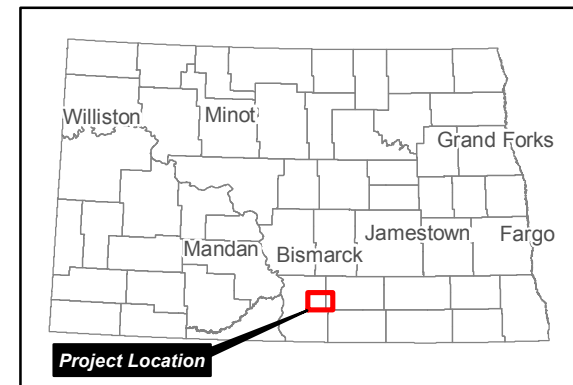
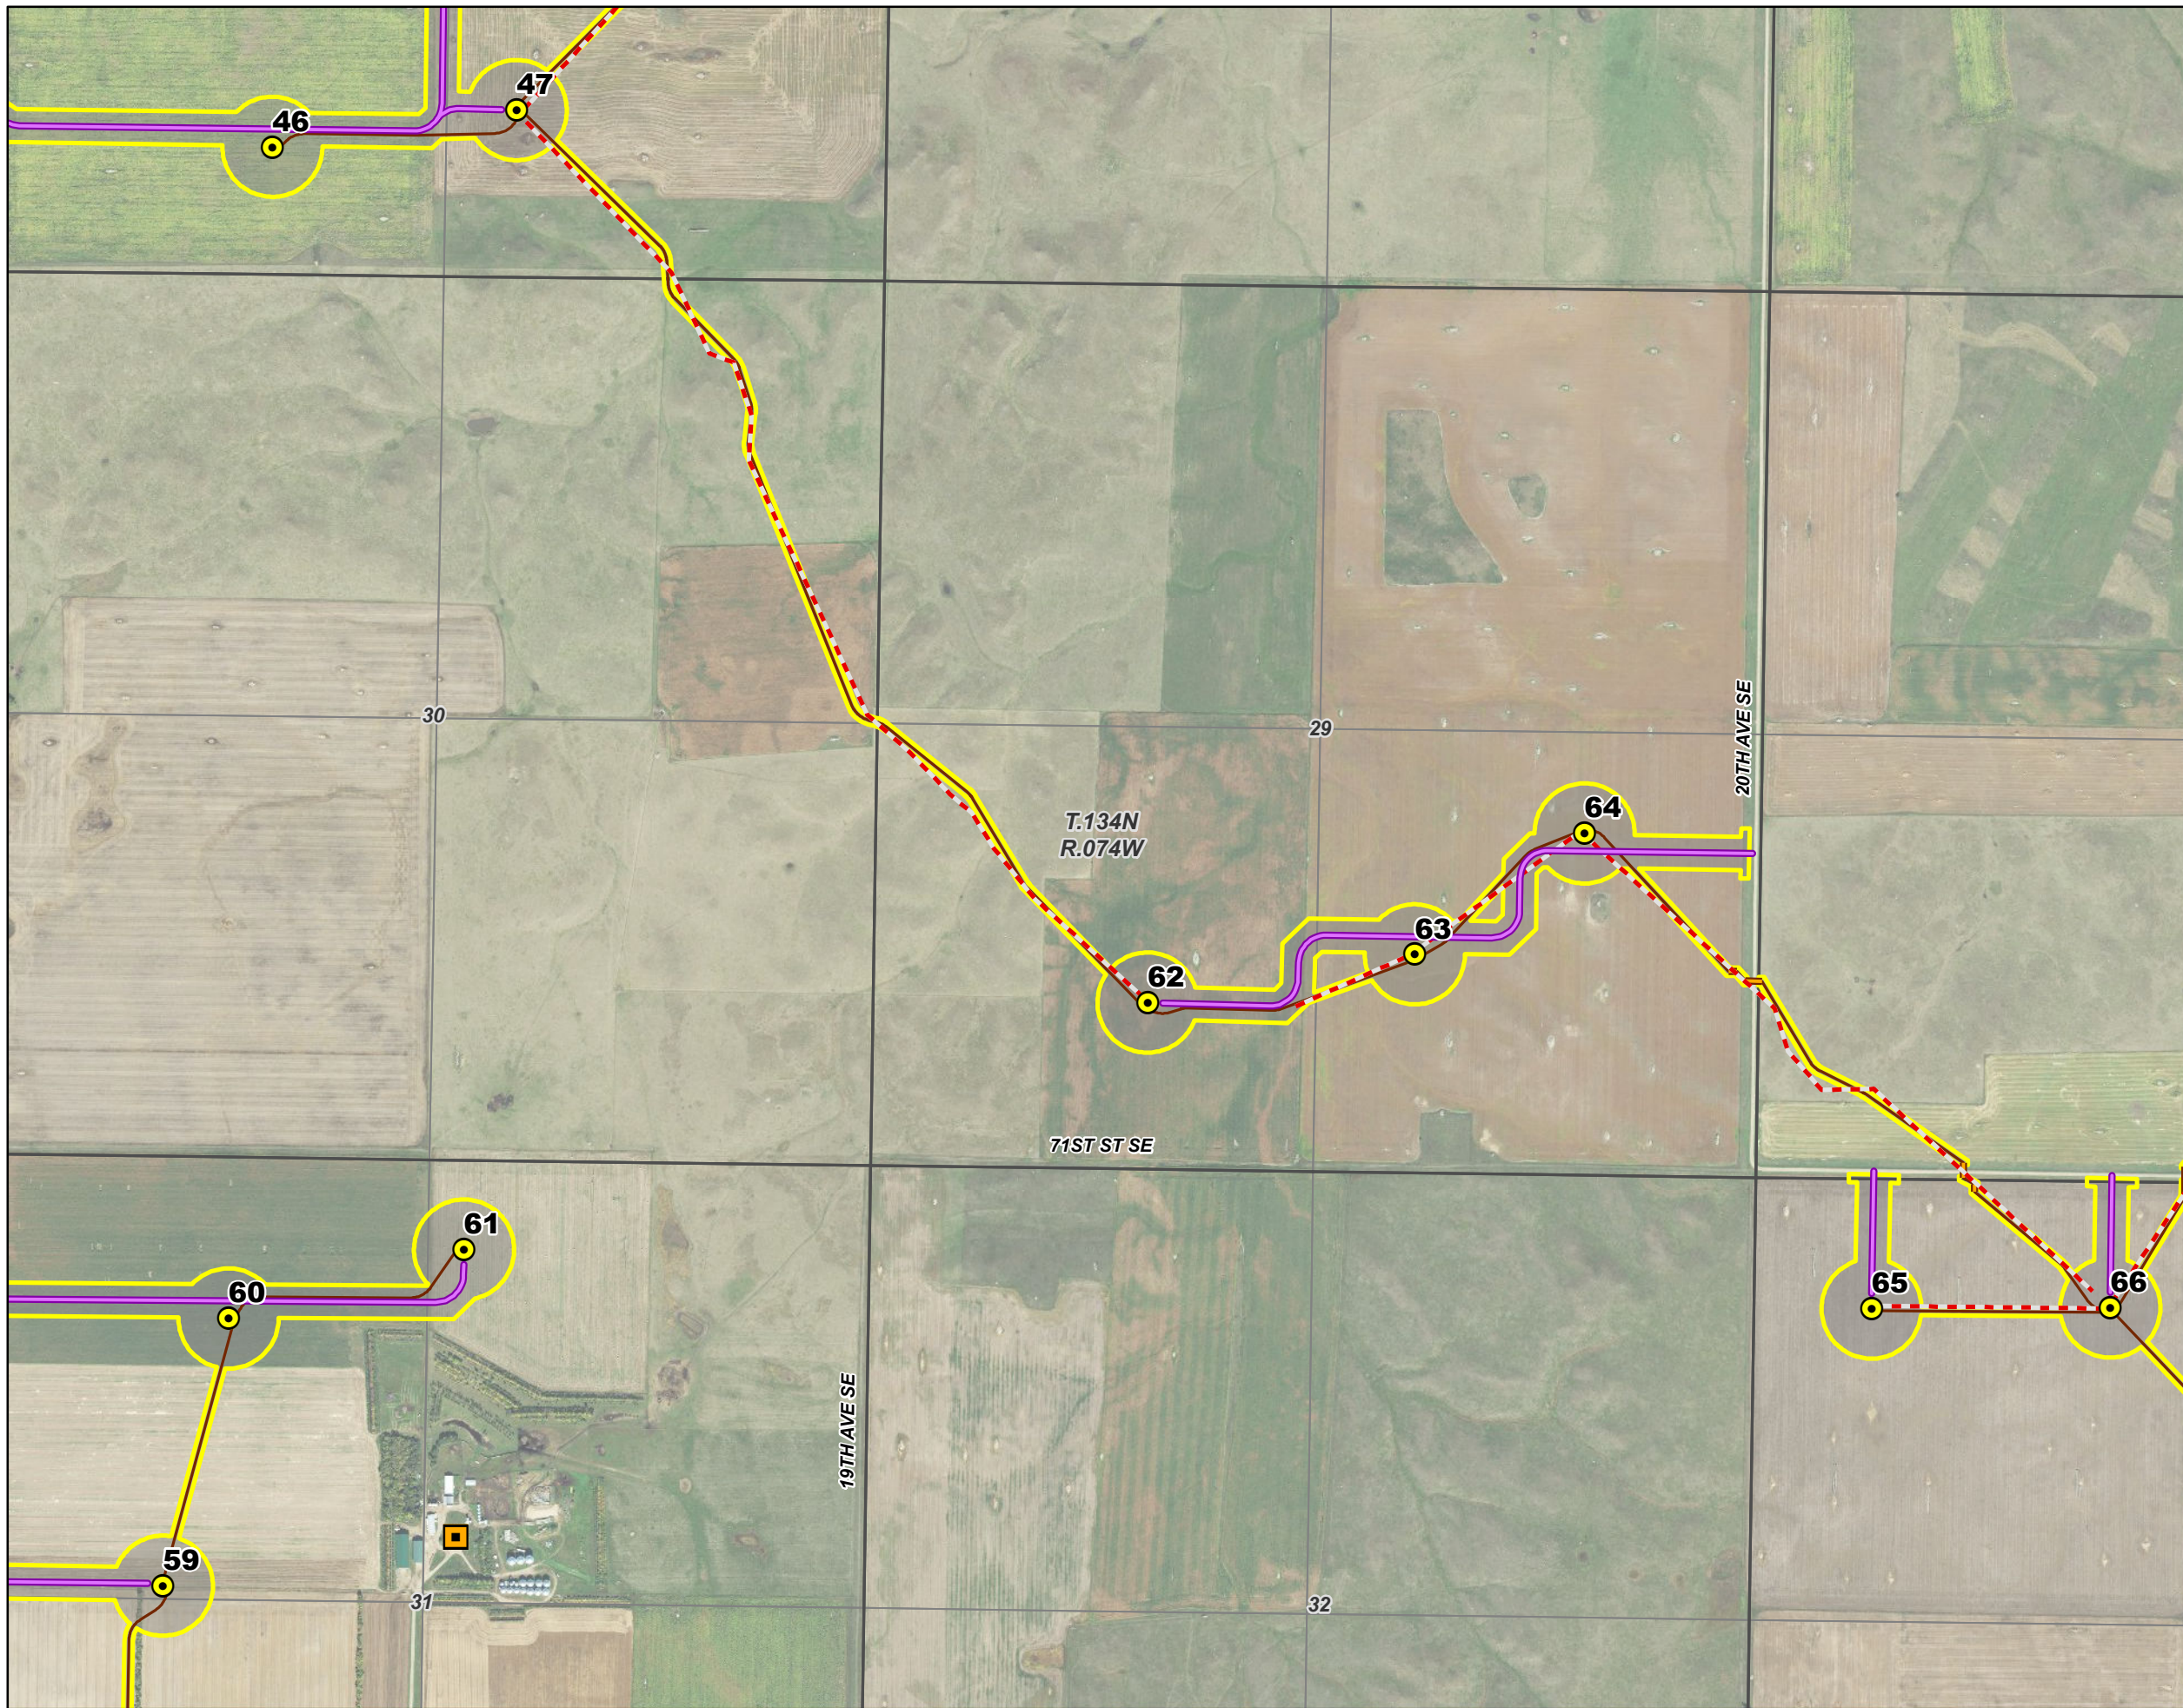


- Legend**
- Proposed Turbine
 - Occupied Residence - Participating Landowner
 - Service Road
 - Crane Path
 - Collection Line
 - Collection Line Bore Location
 - Construction Easement
 - Emmons-Logan Wind Energy Center Project Area
 - PLSS Township
 - PLSS Section
 - PLSS Quarter Section

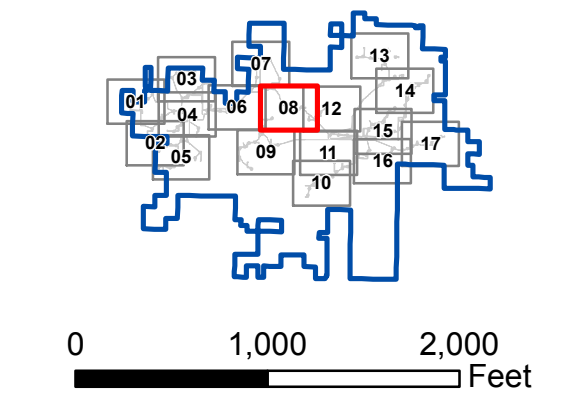


Infrastructure and Occupied Residences
Map 8 of 17
Emmons-Logan Wind Energy Center
Emmons and Logan Counties, ND



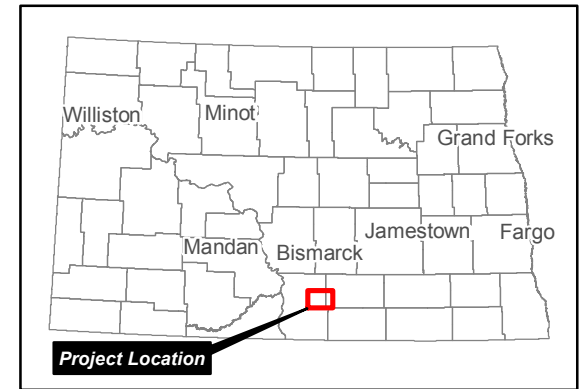
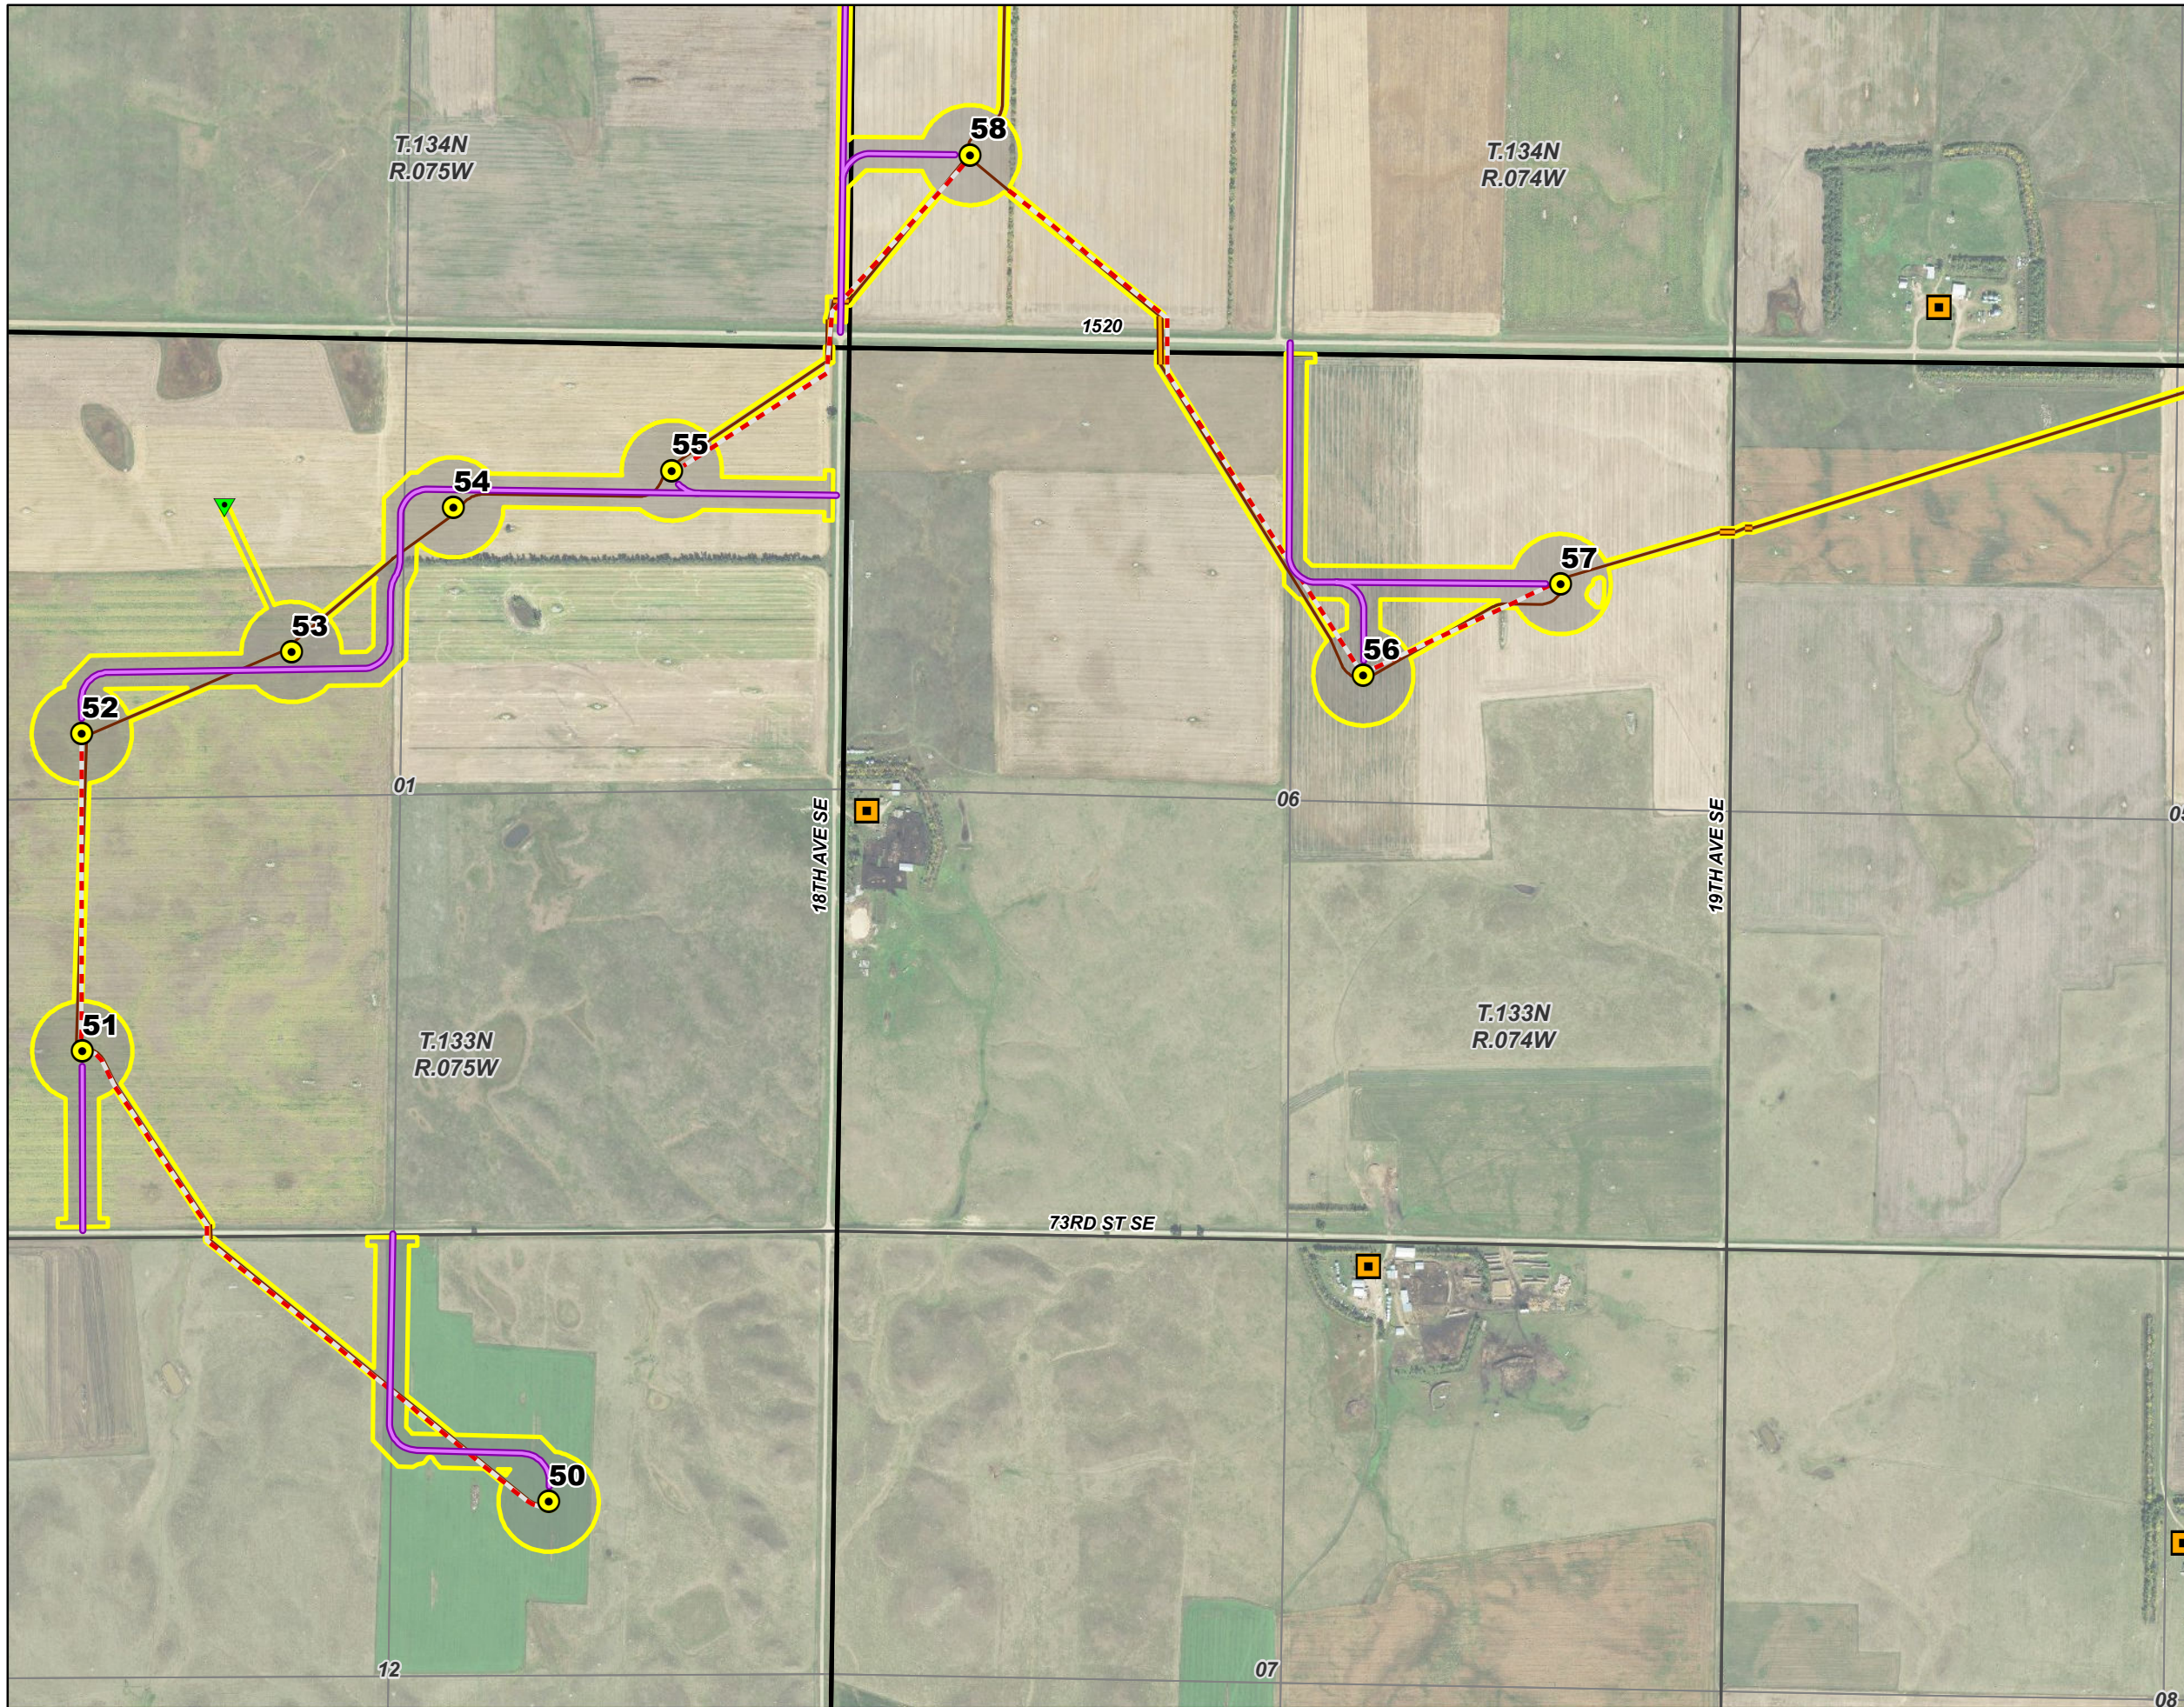


- Legend**
- Proposed Turbine
 - Occupied Residence - Participating Landowner
 - Alternative Met Tower
 - Service Road
 - Crane Path
 - Collection Line
 - Collection Line Bore Location
 - Construction Easement
 - Emmons-Logan Wind Energy Center Project Area
 - PLSS Township
 - PLSS Section
 - PLSS Quarter Section

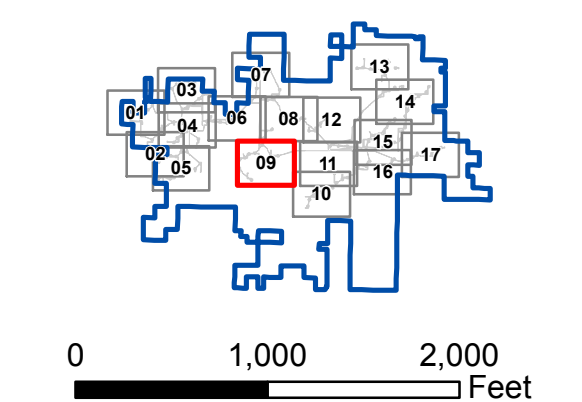


Infrastructure and Occupied Residences
Map 9 of 17
Emmons-Logan Wind Energy Center
Emmons and Logan Counties, ND





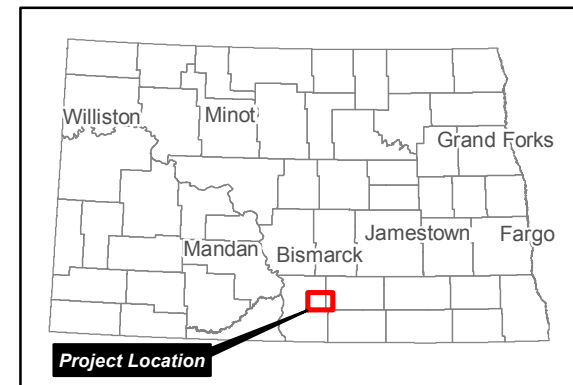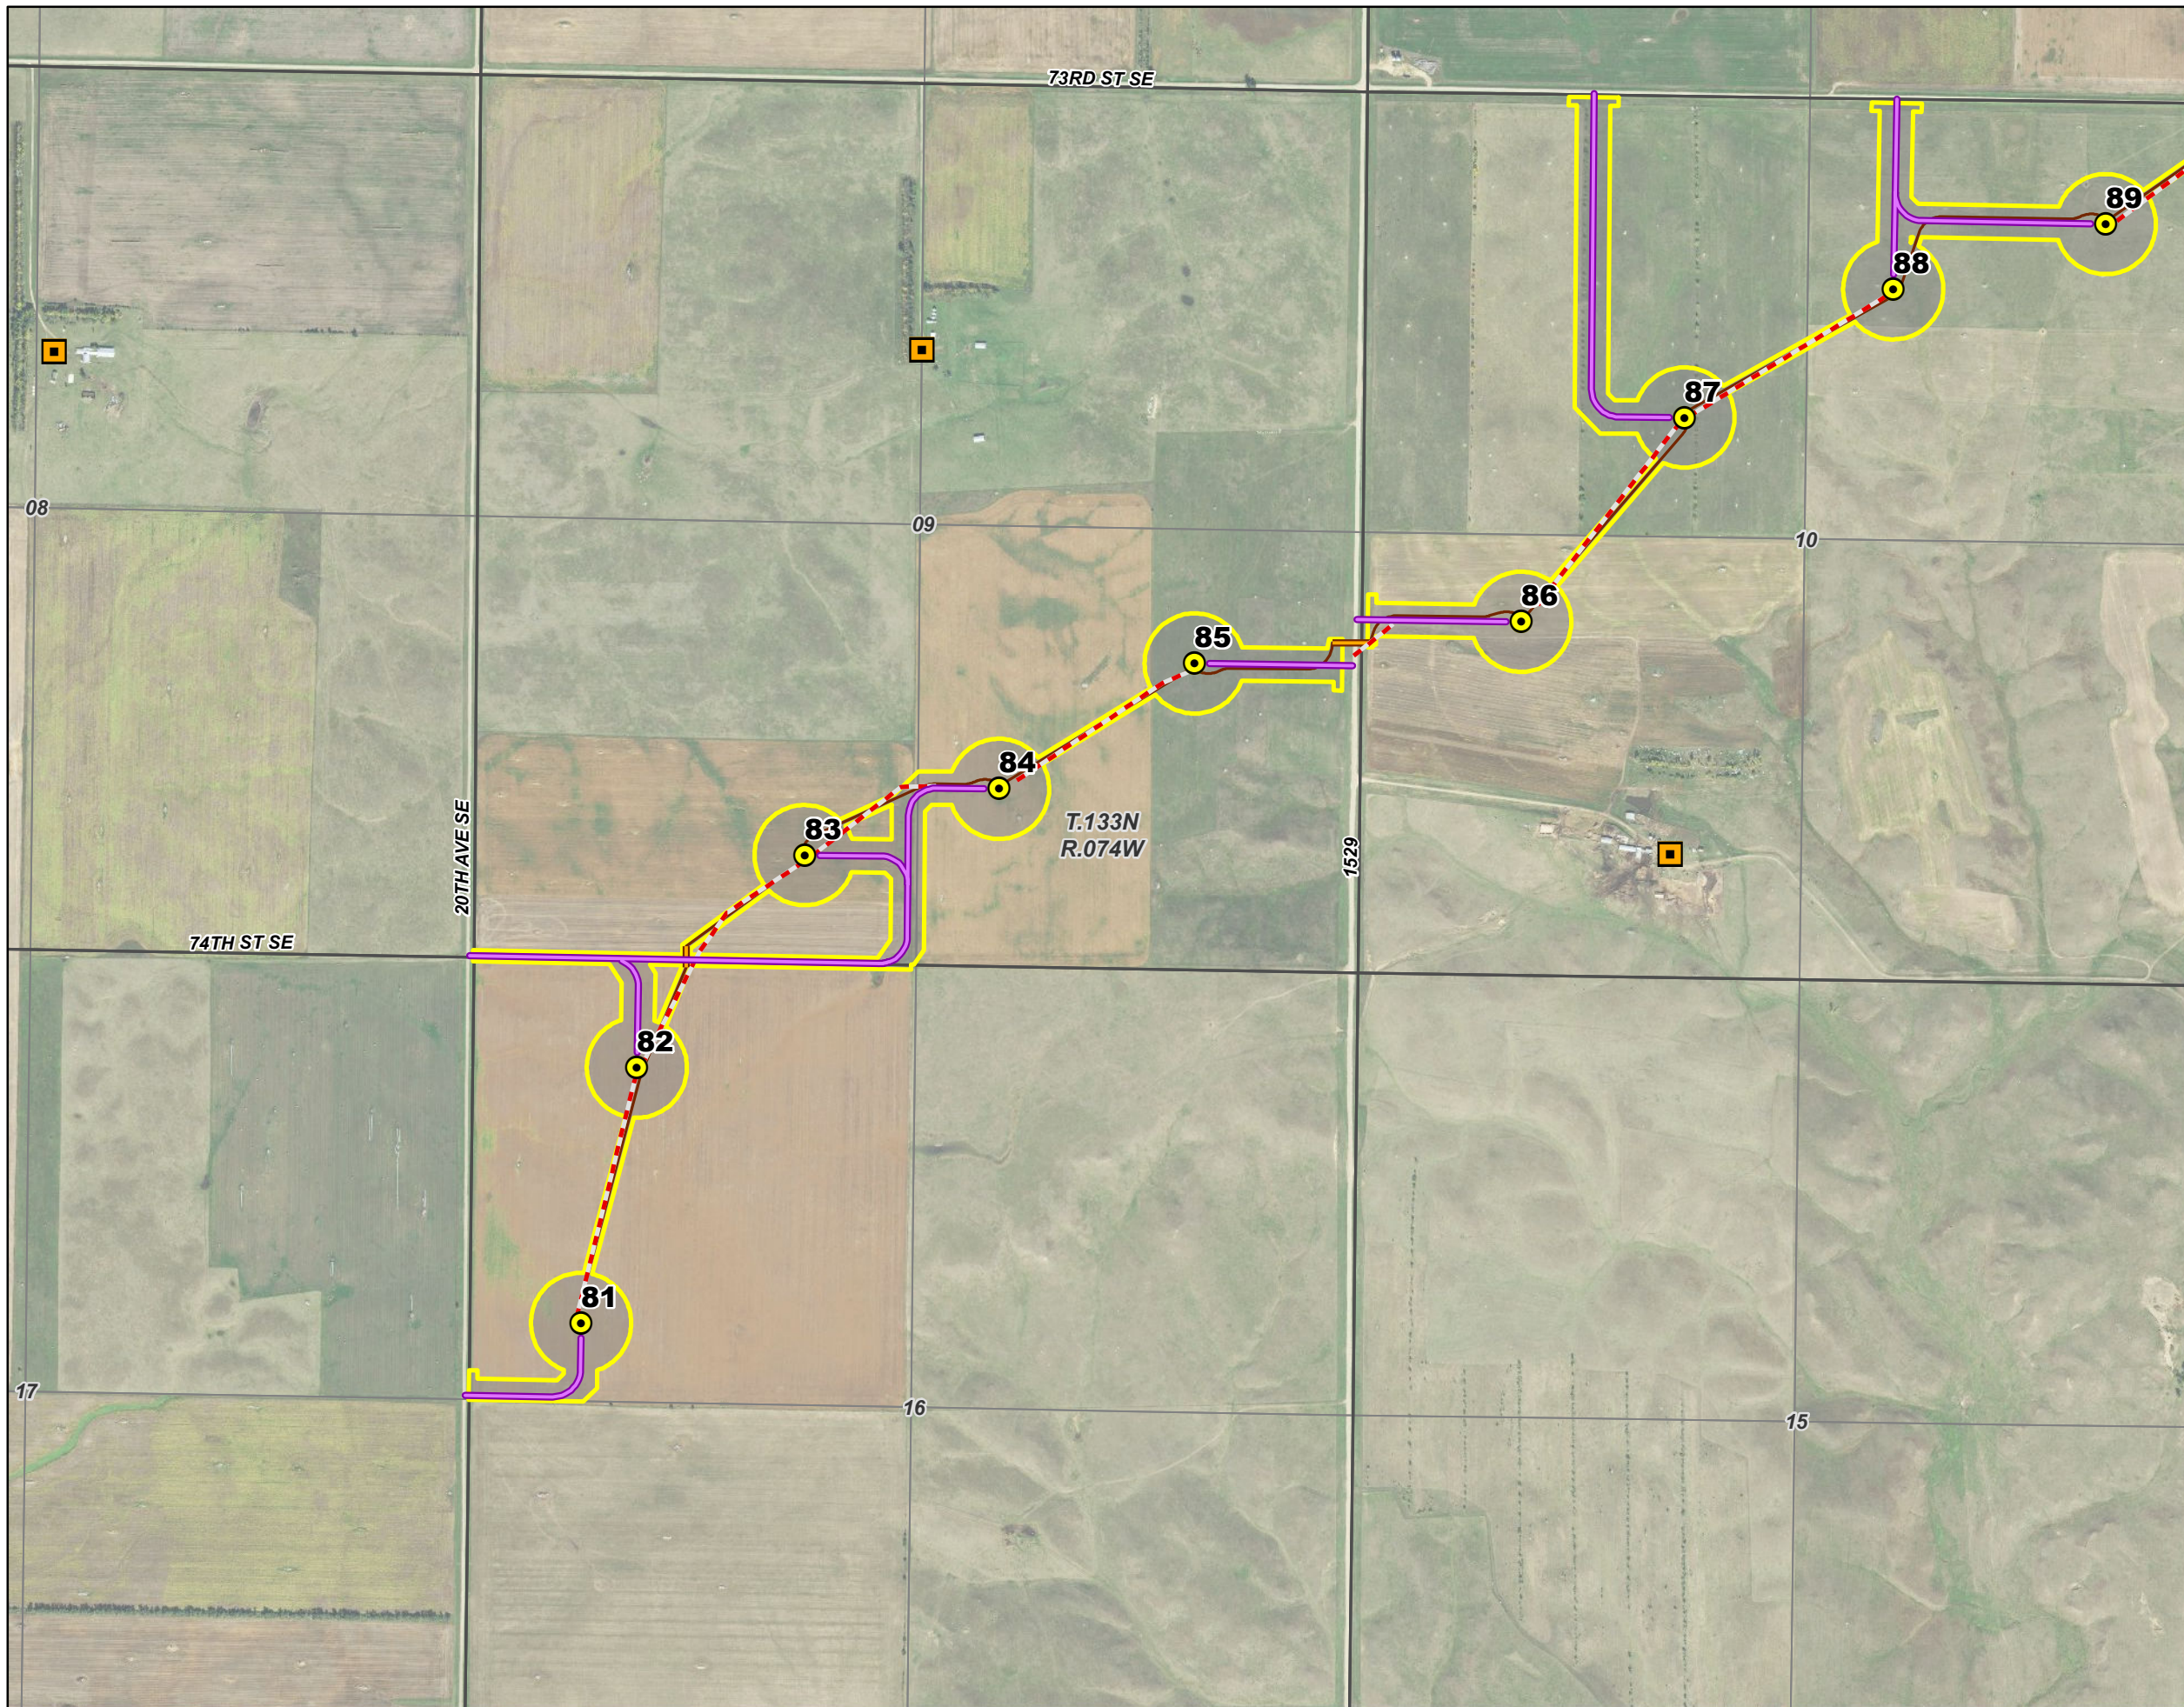

- Legend**
- Proposed Turbine
 - Occupied Residence - Participating Landowner
 - Service Road
 - Crane Path
 - Collection Line
 - Collection Line Bore Location
 - Construction Easement
 - Emmons-Logan Wind Energy Center Project Area
 - PLSS Township
 - PLSS Section
 - PLSS Quarter Section


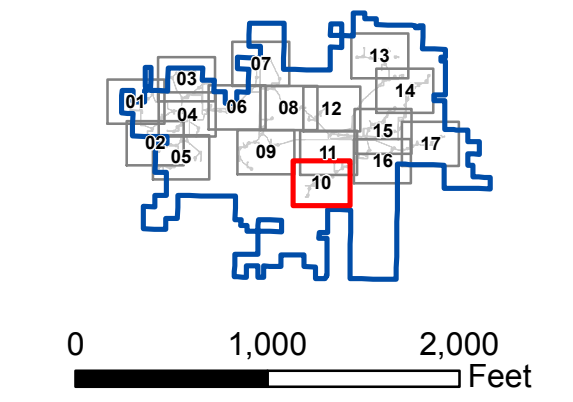


**Infrastructure and
Occupied Residences
Map 10 of 17
Emmons-Logan Wind Energy Center
Emmons and Logan Counties, ND**

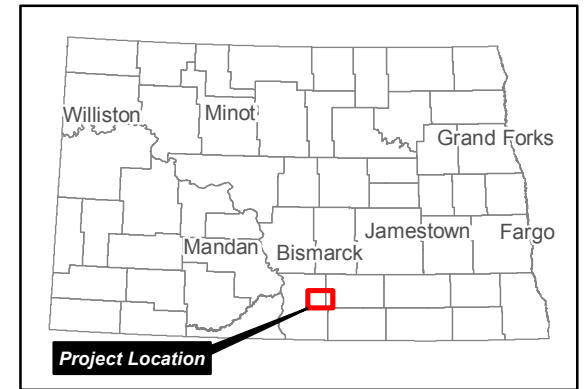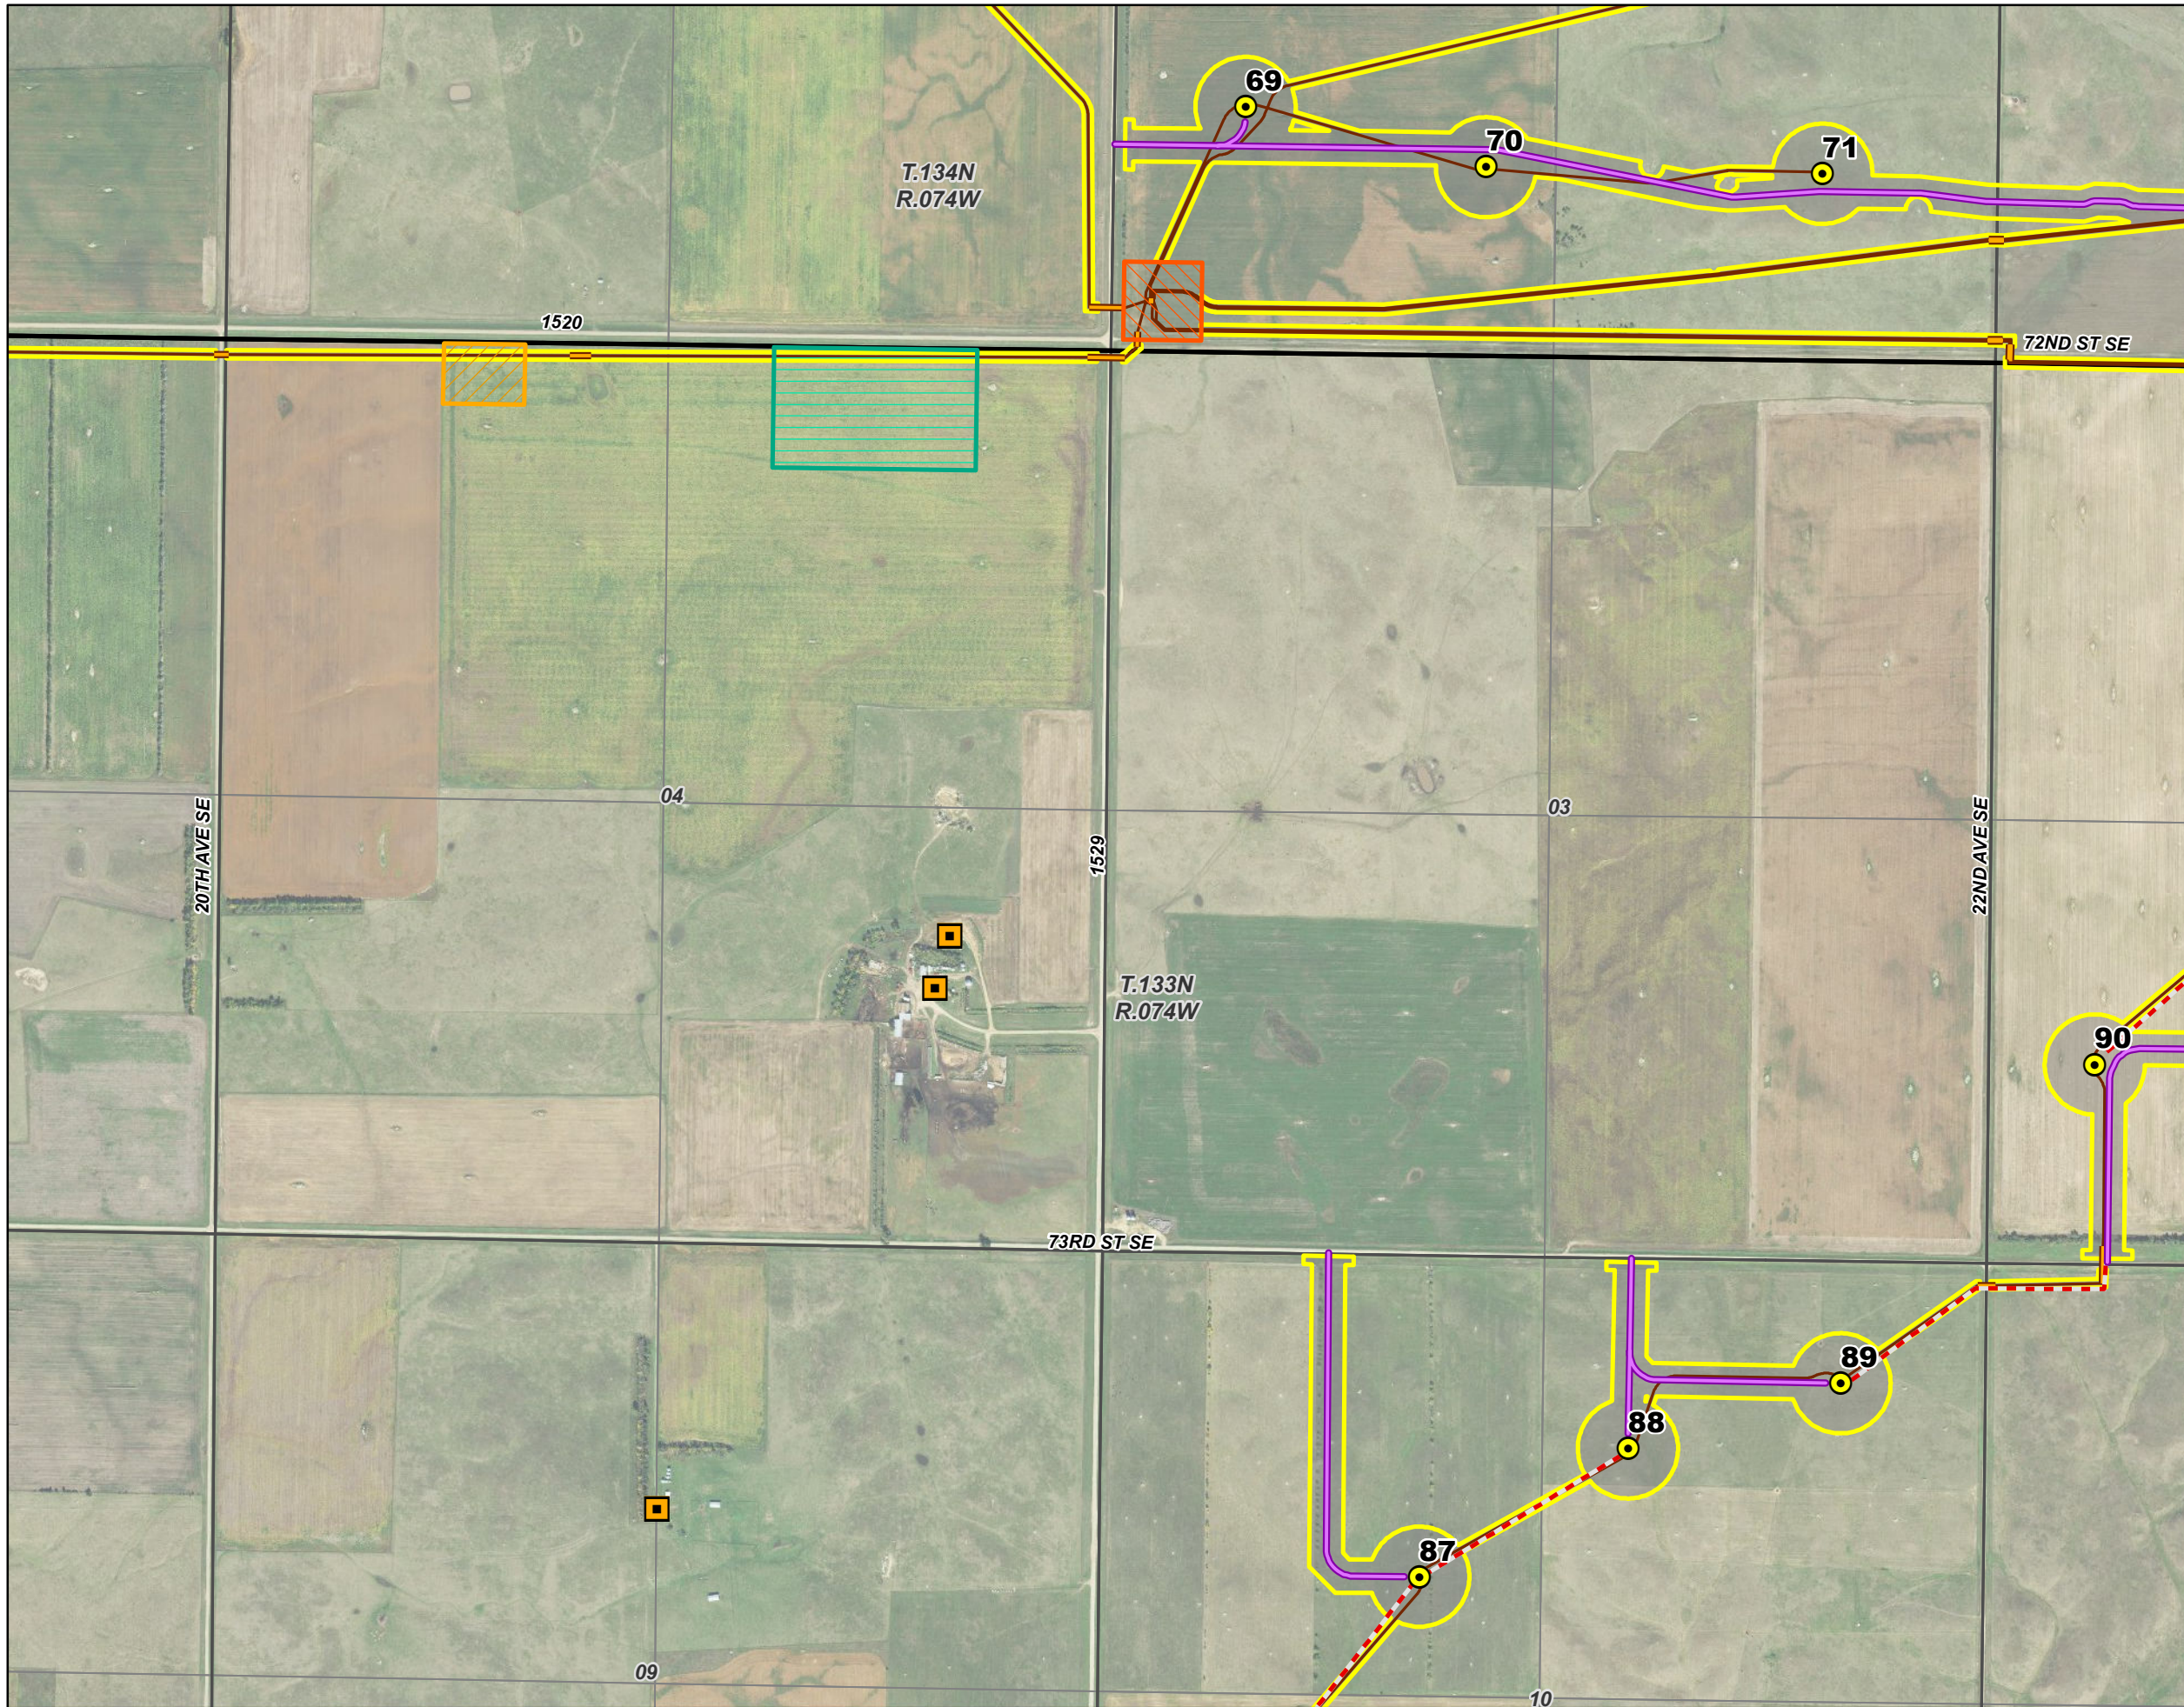


Legend

- Proposed Turbine
- Occupied Residence - Participating Landowner
- Service Road
- Crane Path
- Collection Line
- Collection Line Bore Location
- Construction Easement
- Proposed Substation
- Proposed Batch Plant
- Proposed Laydown Yard
- Emmons-Logan Wind Energy Center Project Area
- PLSS Township
- PLSS Section
- PLSS Quarter Section

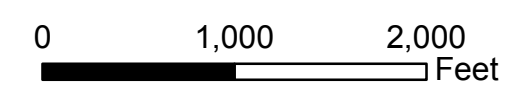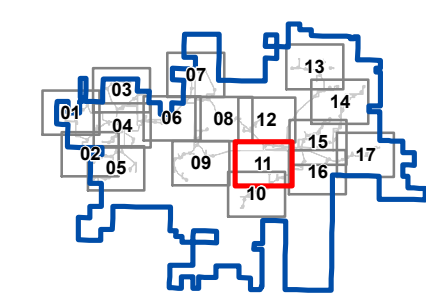


Infrastructure and Occupied Residences
Map 11 of 17
Emmons-Logan Wind Energy Center
Emmons and Logan Counties, ND




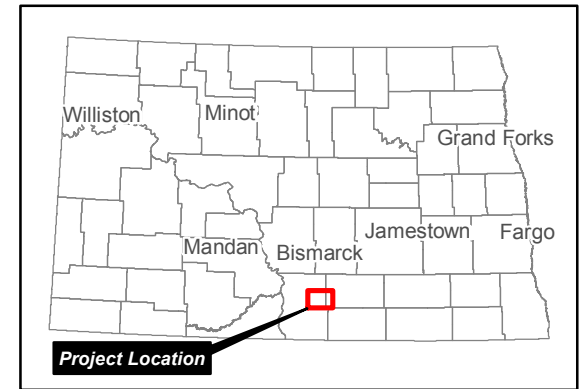


- Legend**
- Proposed Turbine
 - Occupied Residence - Participating Landowner
 - Service Road
 - Crane Path
 - Collection Line
 - Collection Line Bore Location
 - Construction Easement
 - Emmons-Logan Wind Energy Center Project Area
 - PLSS Township
 - PLSS Section
 - PLSS Quarter Section

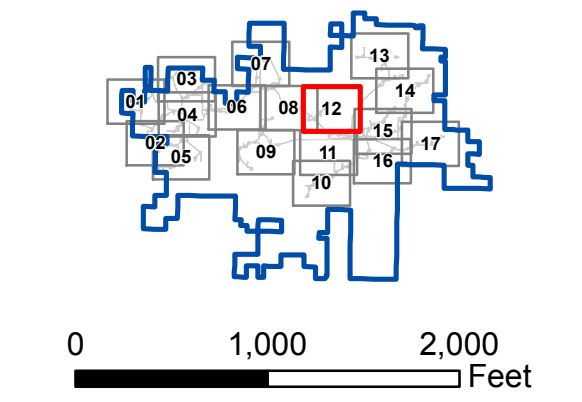


**Infrastructure and
Occupied Residences
Map 12 of 17
Emmons-Logan Wind Energy Center
Emmons and Logan Counties, ND**



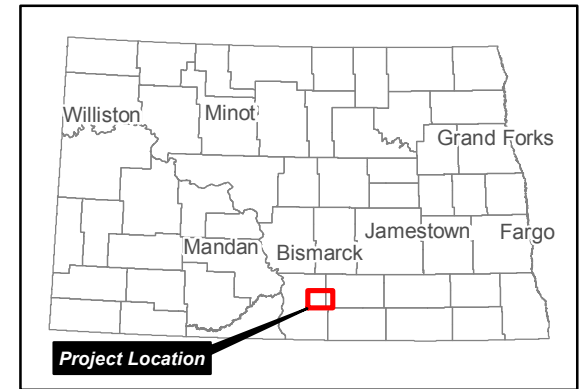
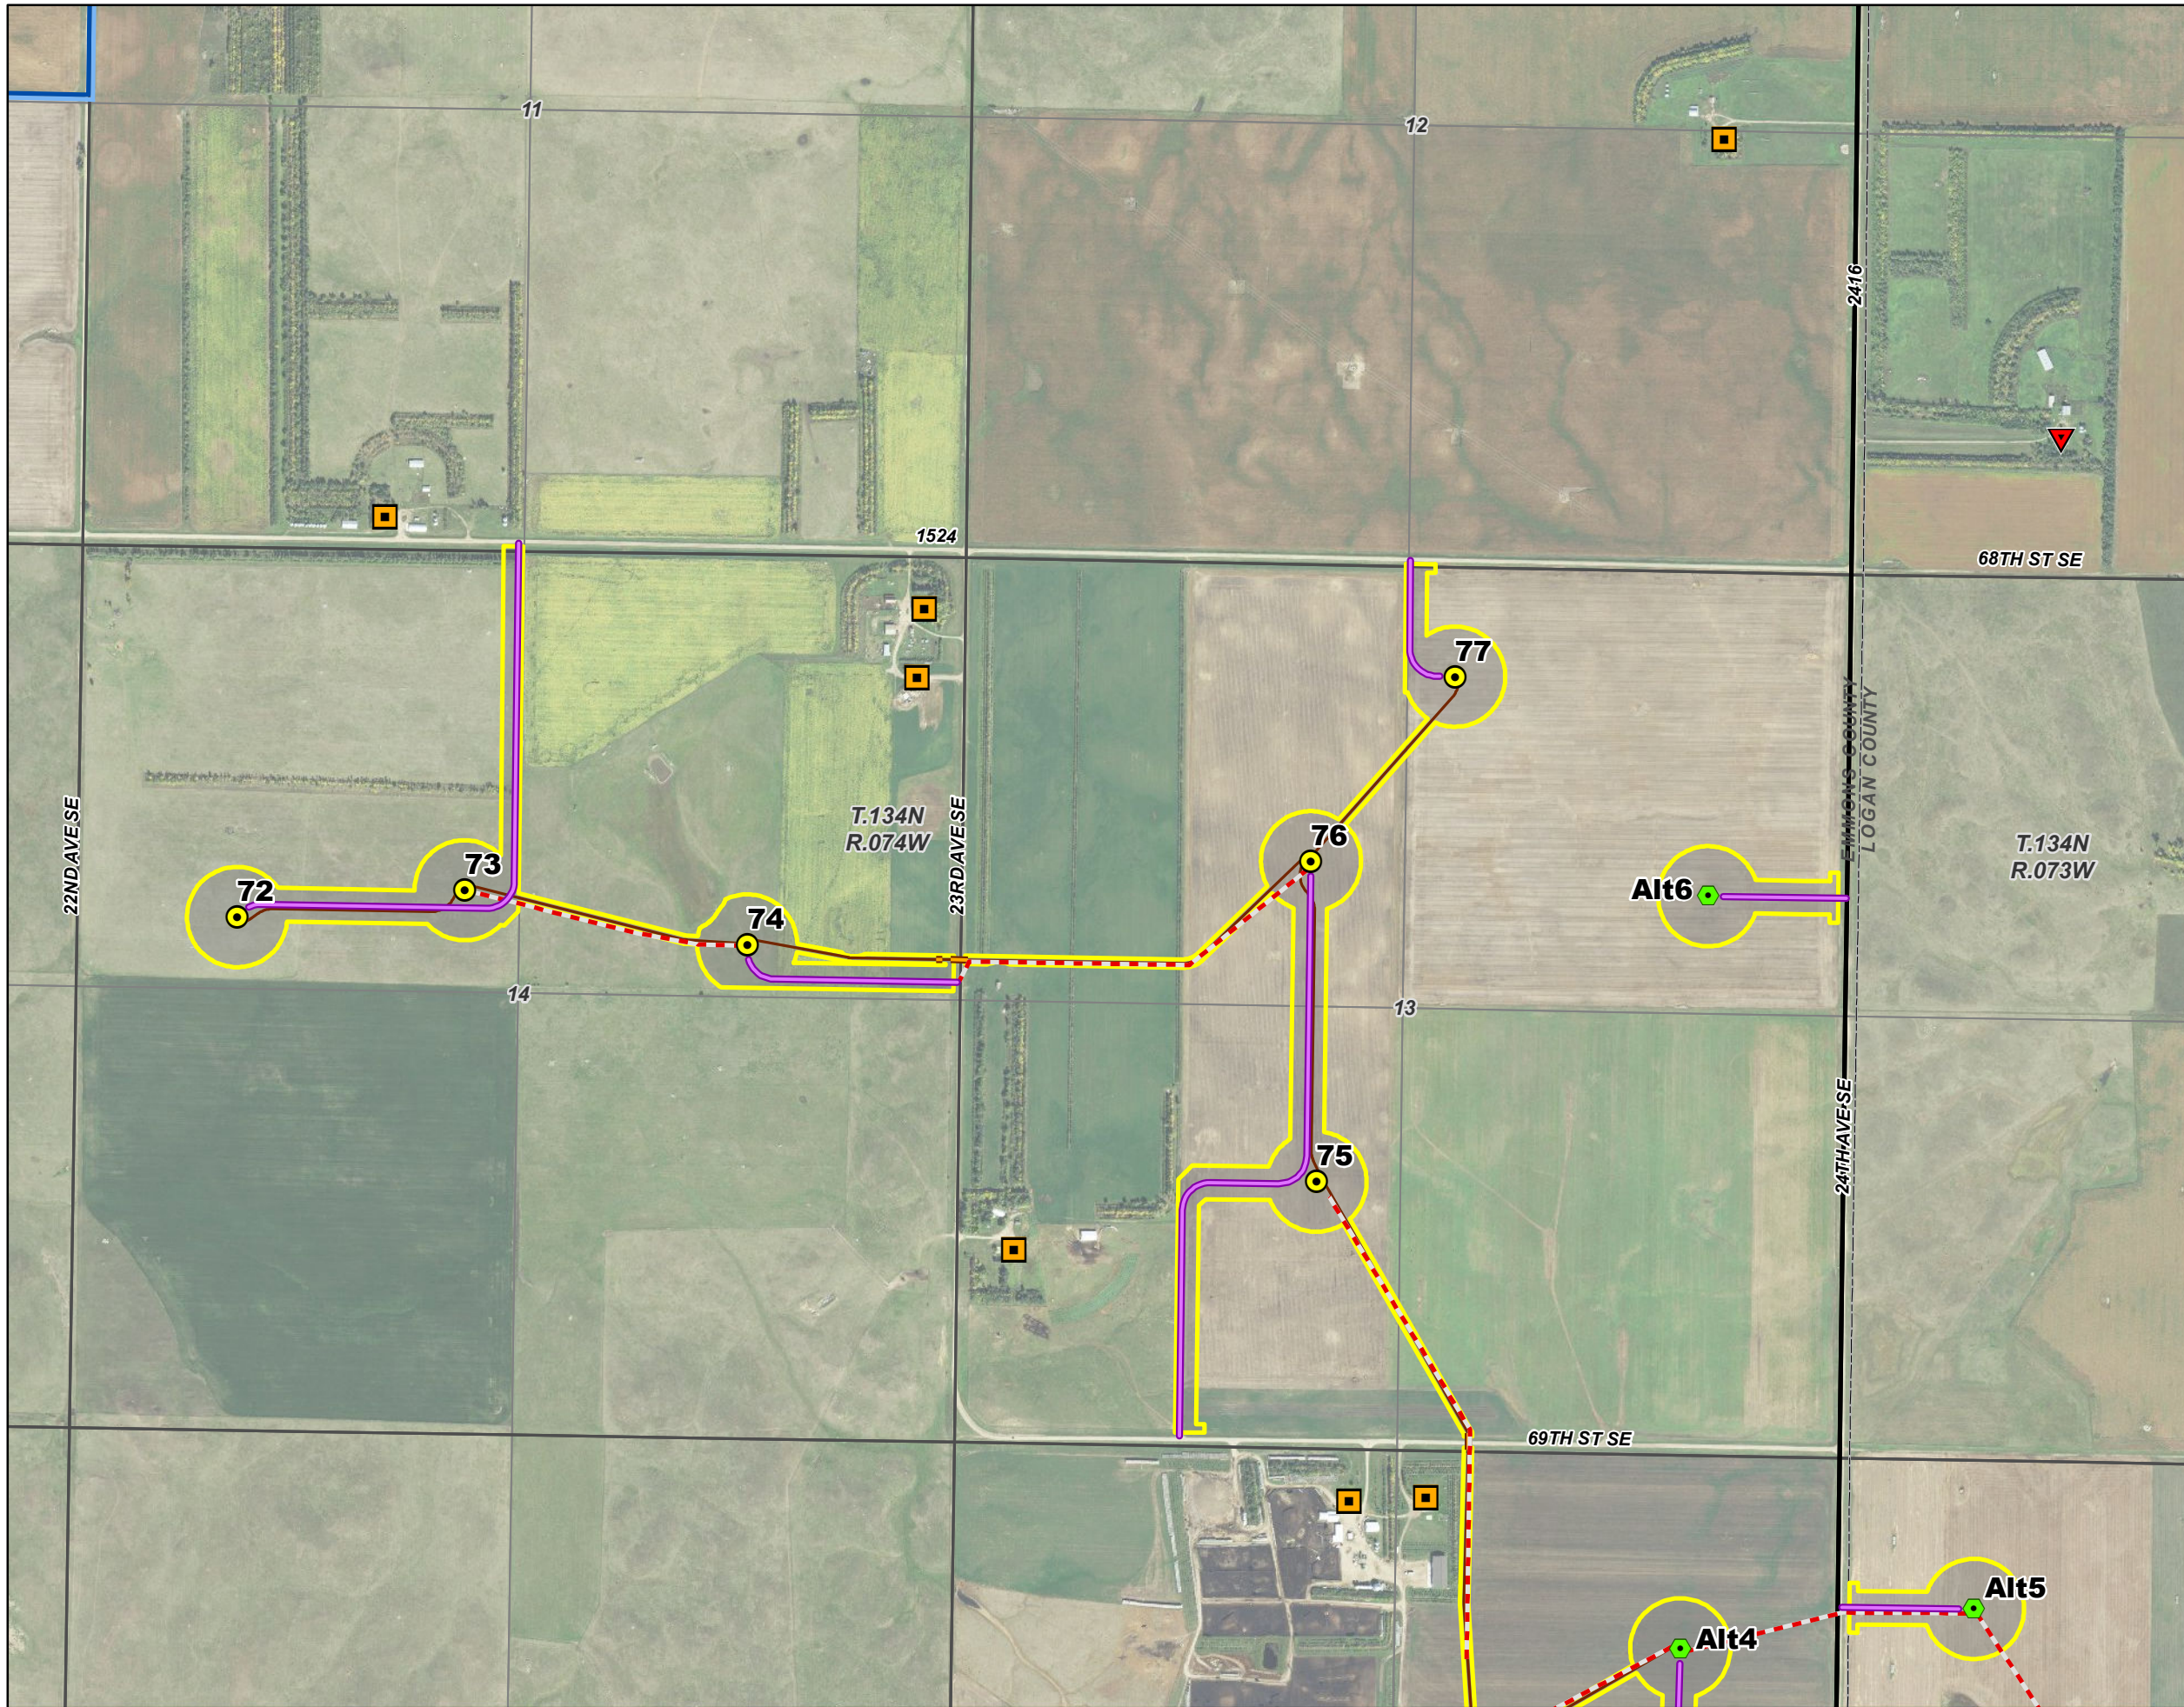


- Legend**
- Proposed Turbine
 - Alternative Turbine
 - Occupied Residence - Participating Landowner
 - Occupied Residence - Non-Participating Landowner
 - Service Road
 - Crane Path
 - Collection Line
 - Collection Line Bore Location
 - Construction Easement
 - Emmons-Logan Wind Energy Center Project Area
 - PLSS Township
 - PLSS Section
 - PLSS Quarter Section

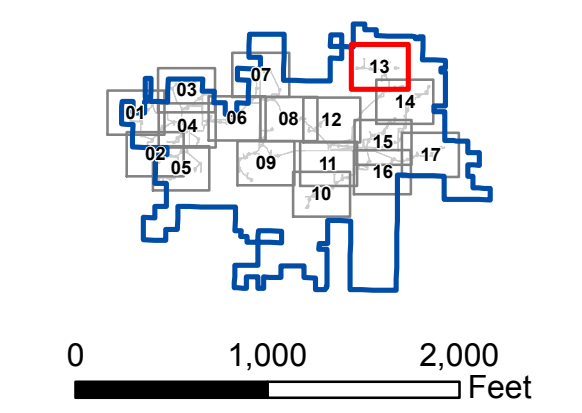


Infrastructure and Occupied Residences
Map 13 of 17
Emmons-Logan Wind Energy Center
Emmons and Logan Counties, ND



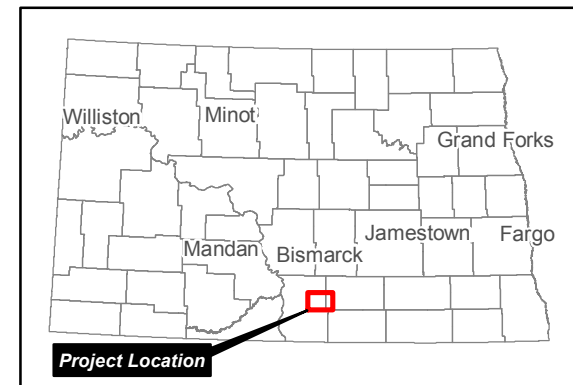
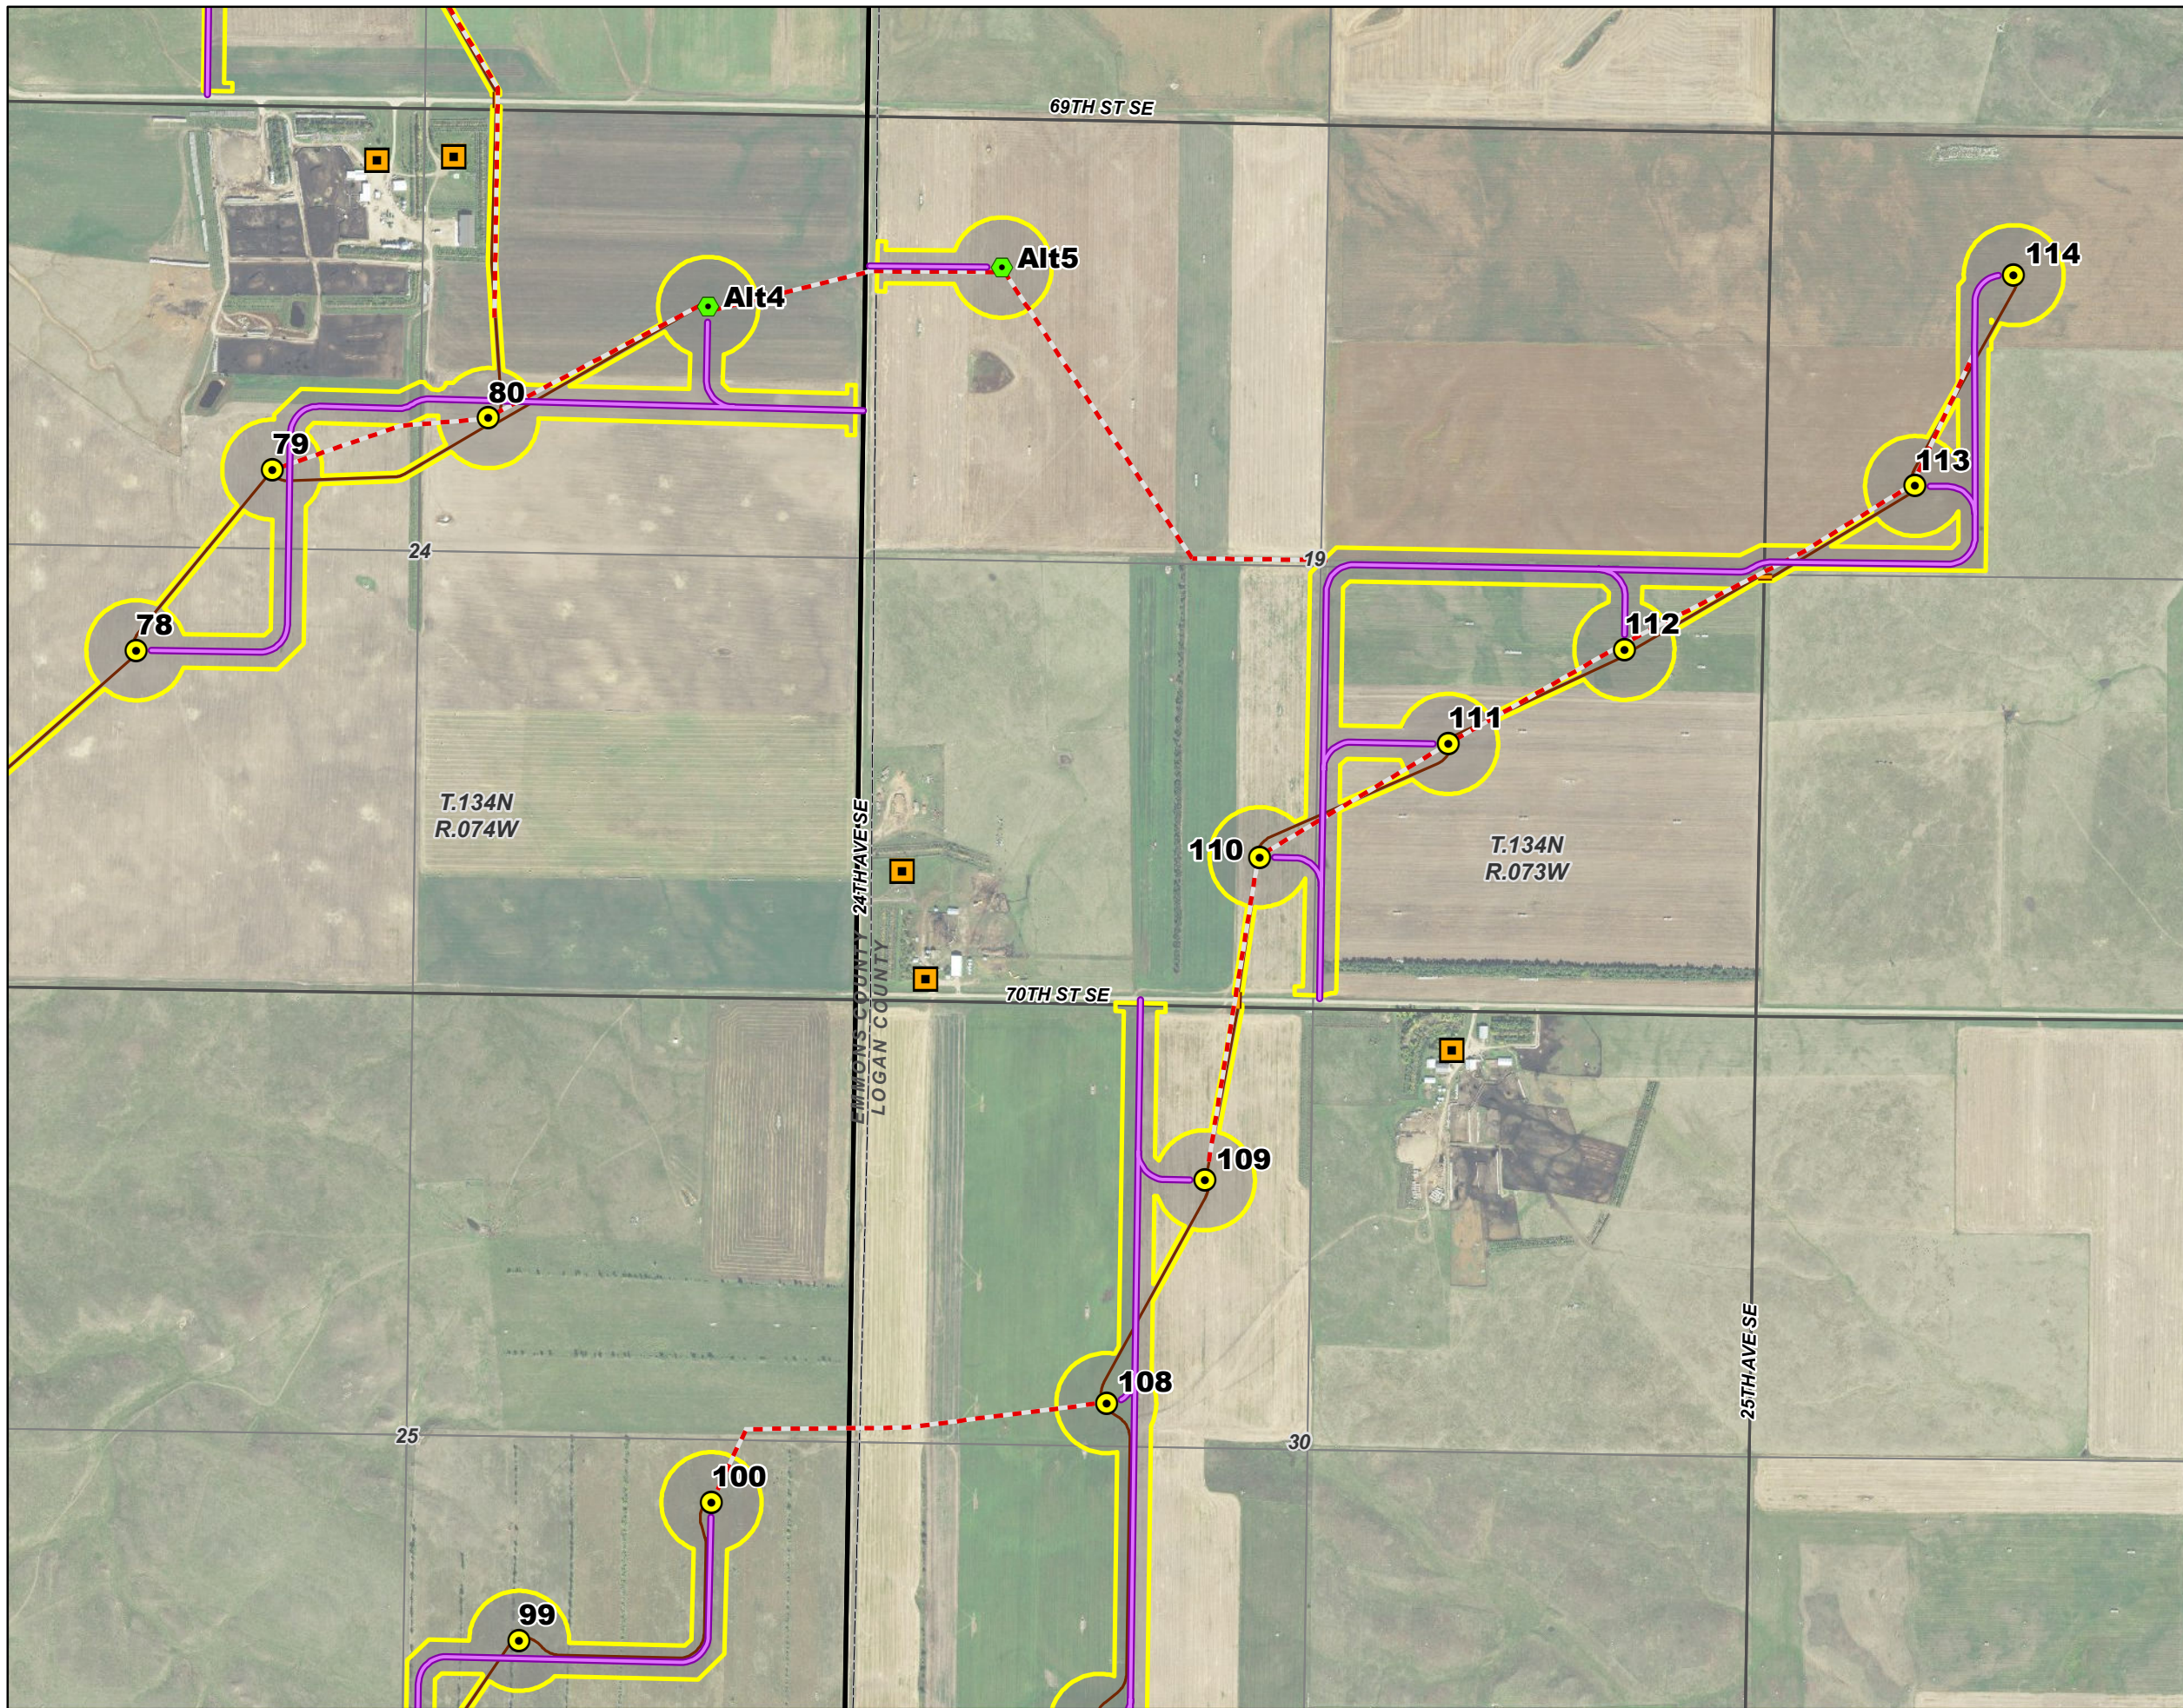


- Legend**
- Proposed Turbine
 - Alternative Turbine
 - Occupied Residence - Participating Landowner
 - Service Road
 - Crane Path
 - Collection Line
 - Collection Line Bore Location
 - Construction Easement
 - Emmons-Logan Wind Energy Center Project Area
 - PLSS Township
 - PLSS Section
 - PLSS Quarter Section

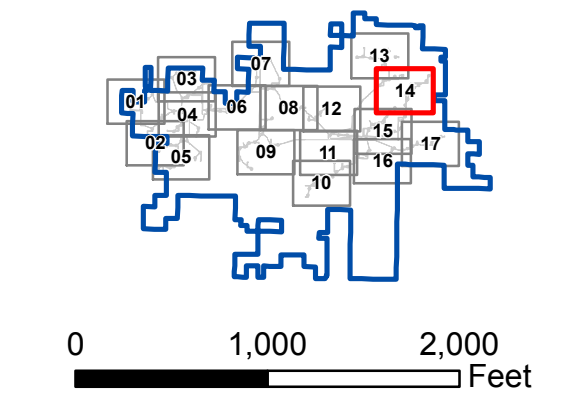



Infrastructure and Occupied Residences
Map 14 of 17
Emmons-Logan Wind Energy Center
Emmons and Logan Counties, ND



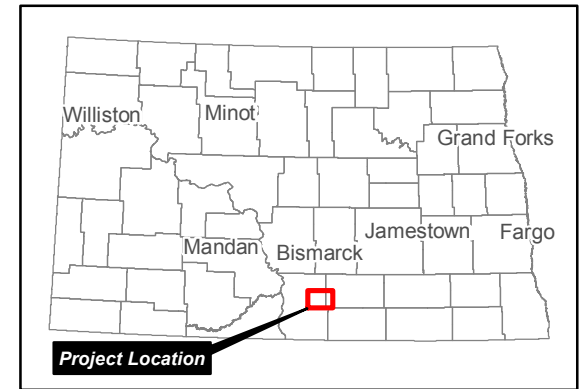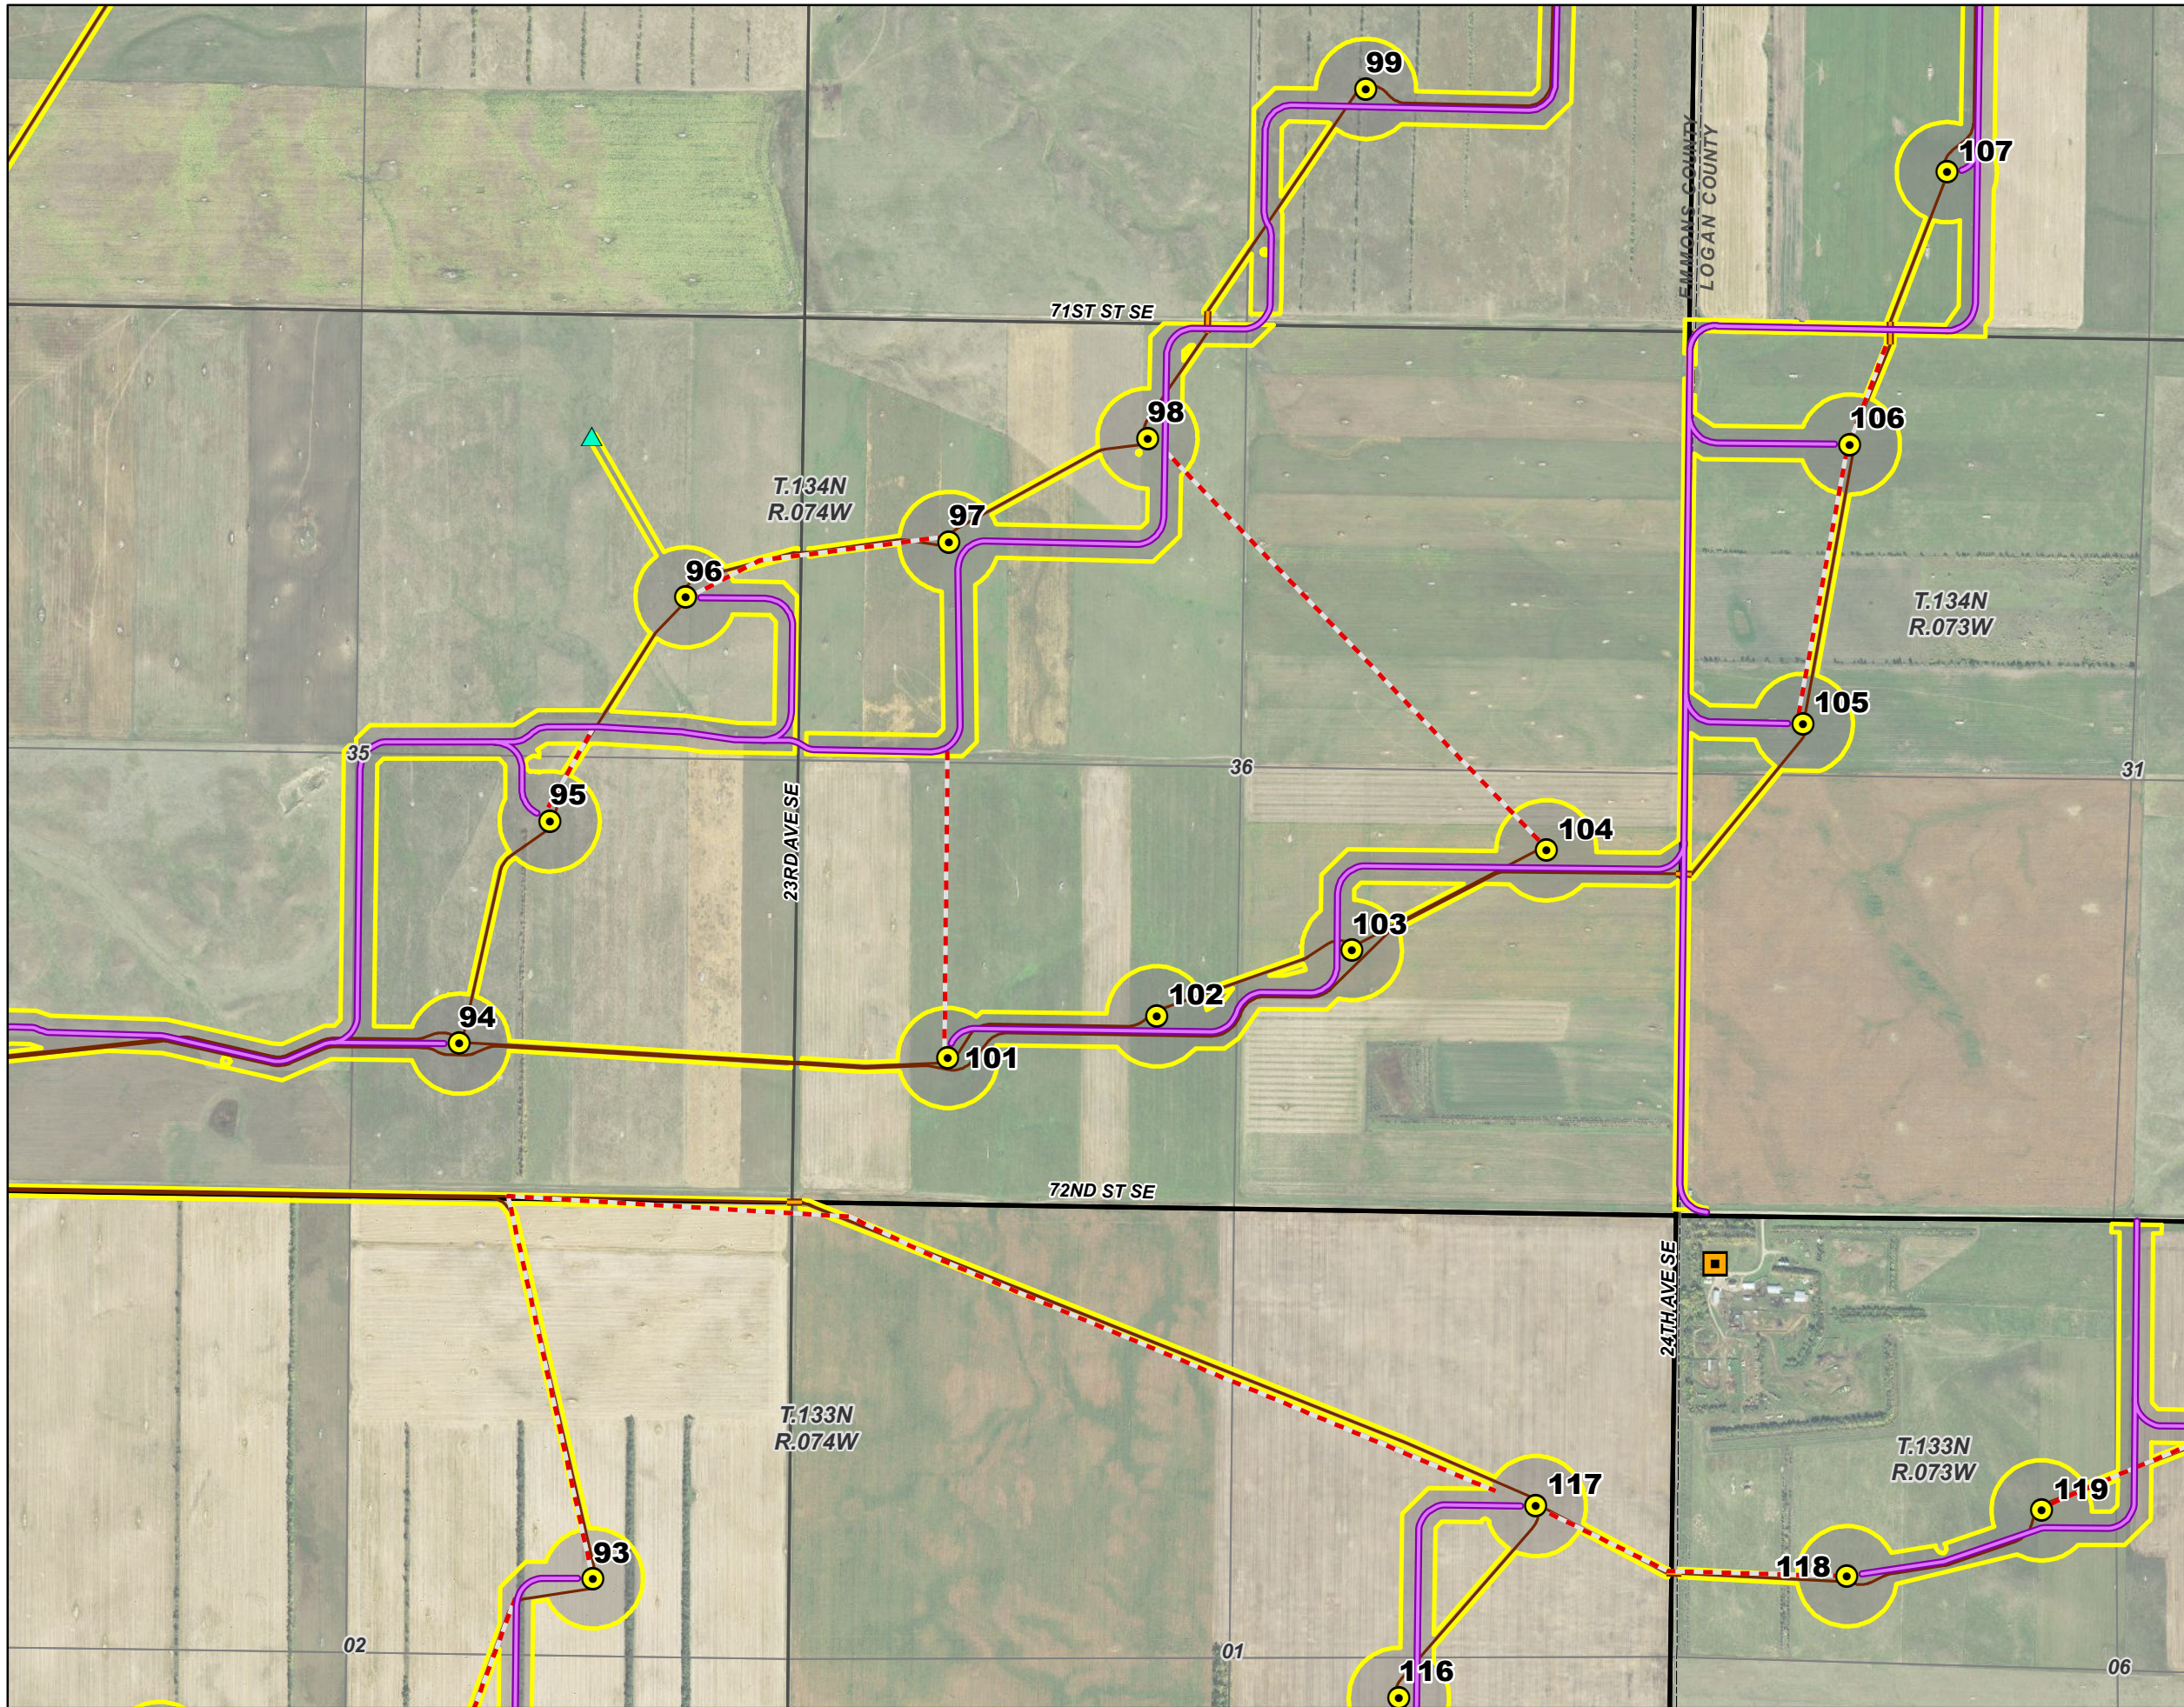




Legend

- Proposed Turbine
- Occupied Residence - Participating Landowner
- Met Tower
- Service Road
- Crane Path
- Collection Line
- Collection Line Bore Location
- Construction Easement
- Emmons-Logan Wind Energy Center Project Area
- PLSS Township
- PLSS Section
- PLSS Quarter Section

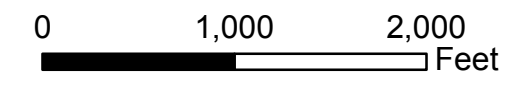
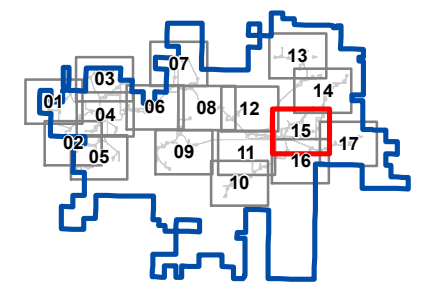


Infrastructure and Occupied Residences
Map 15 of 17
Emmons-Logan Wind Energy Center
Emmons and Logan Counties, ND

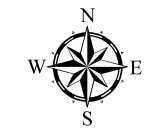


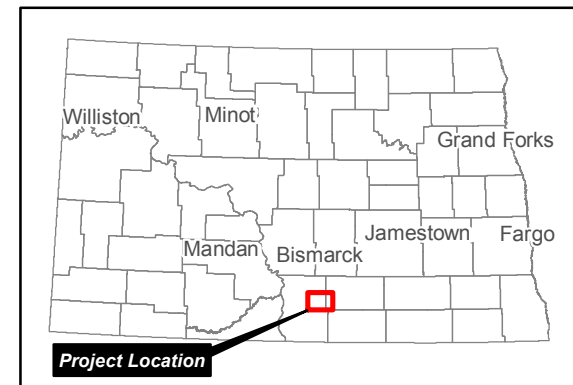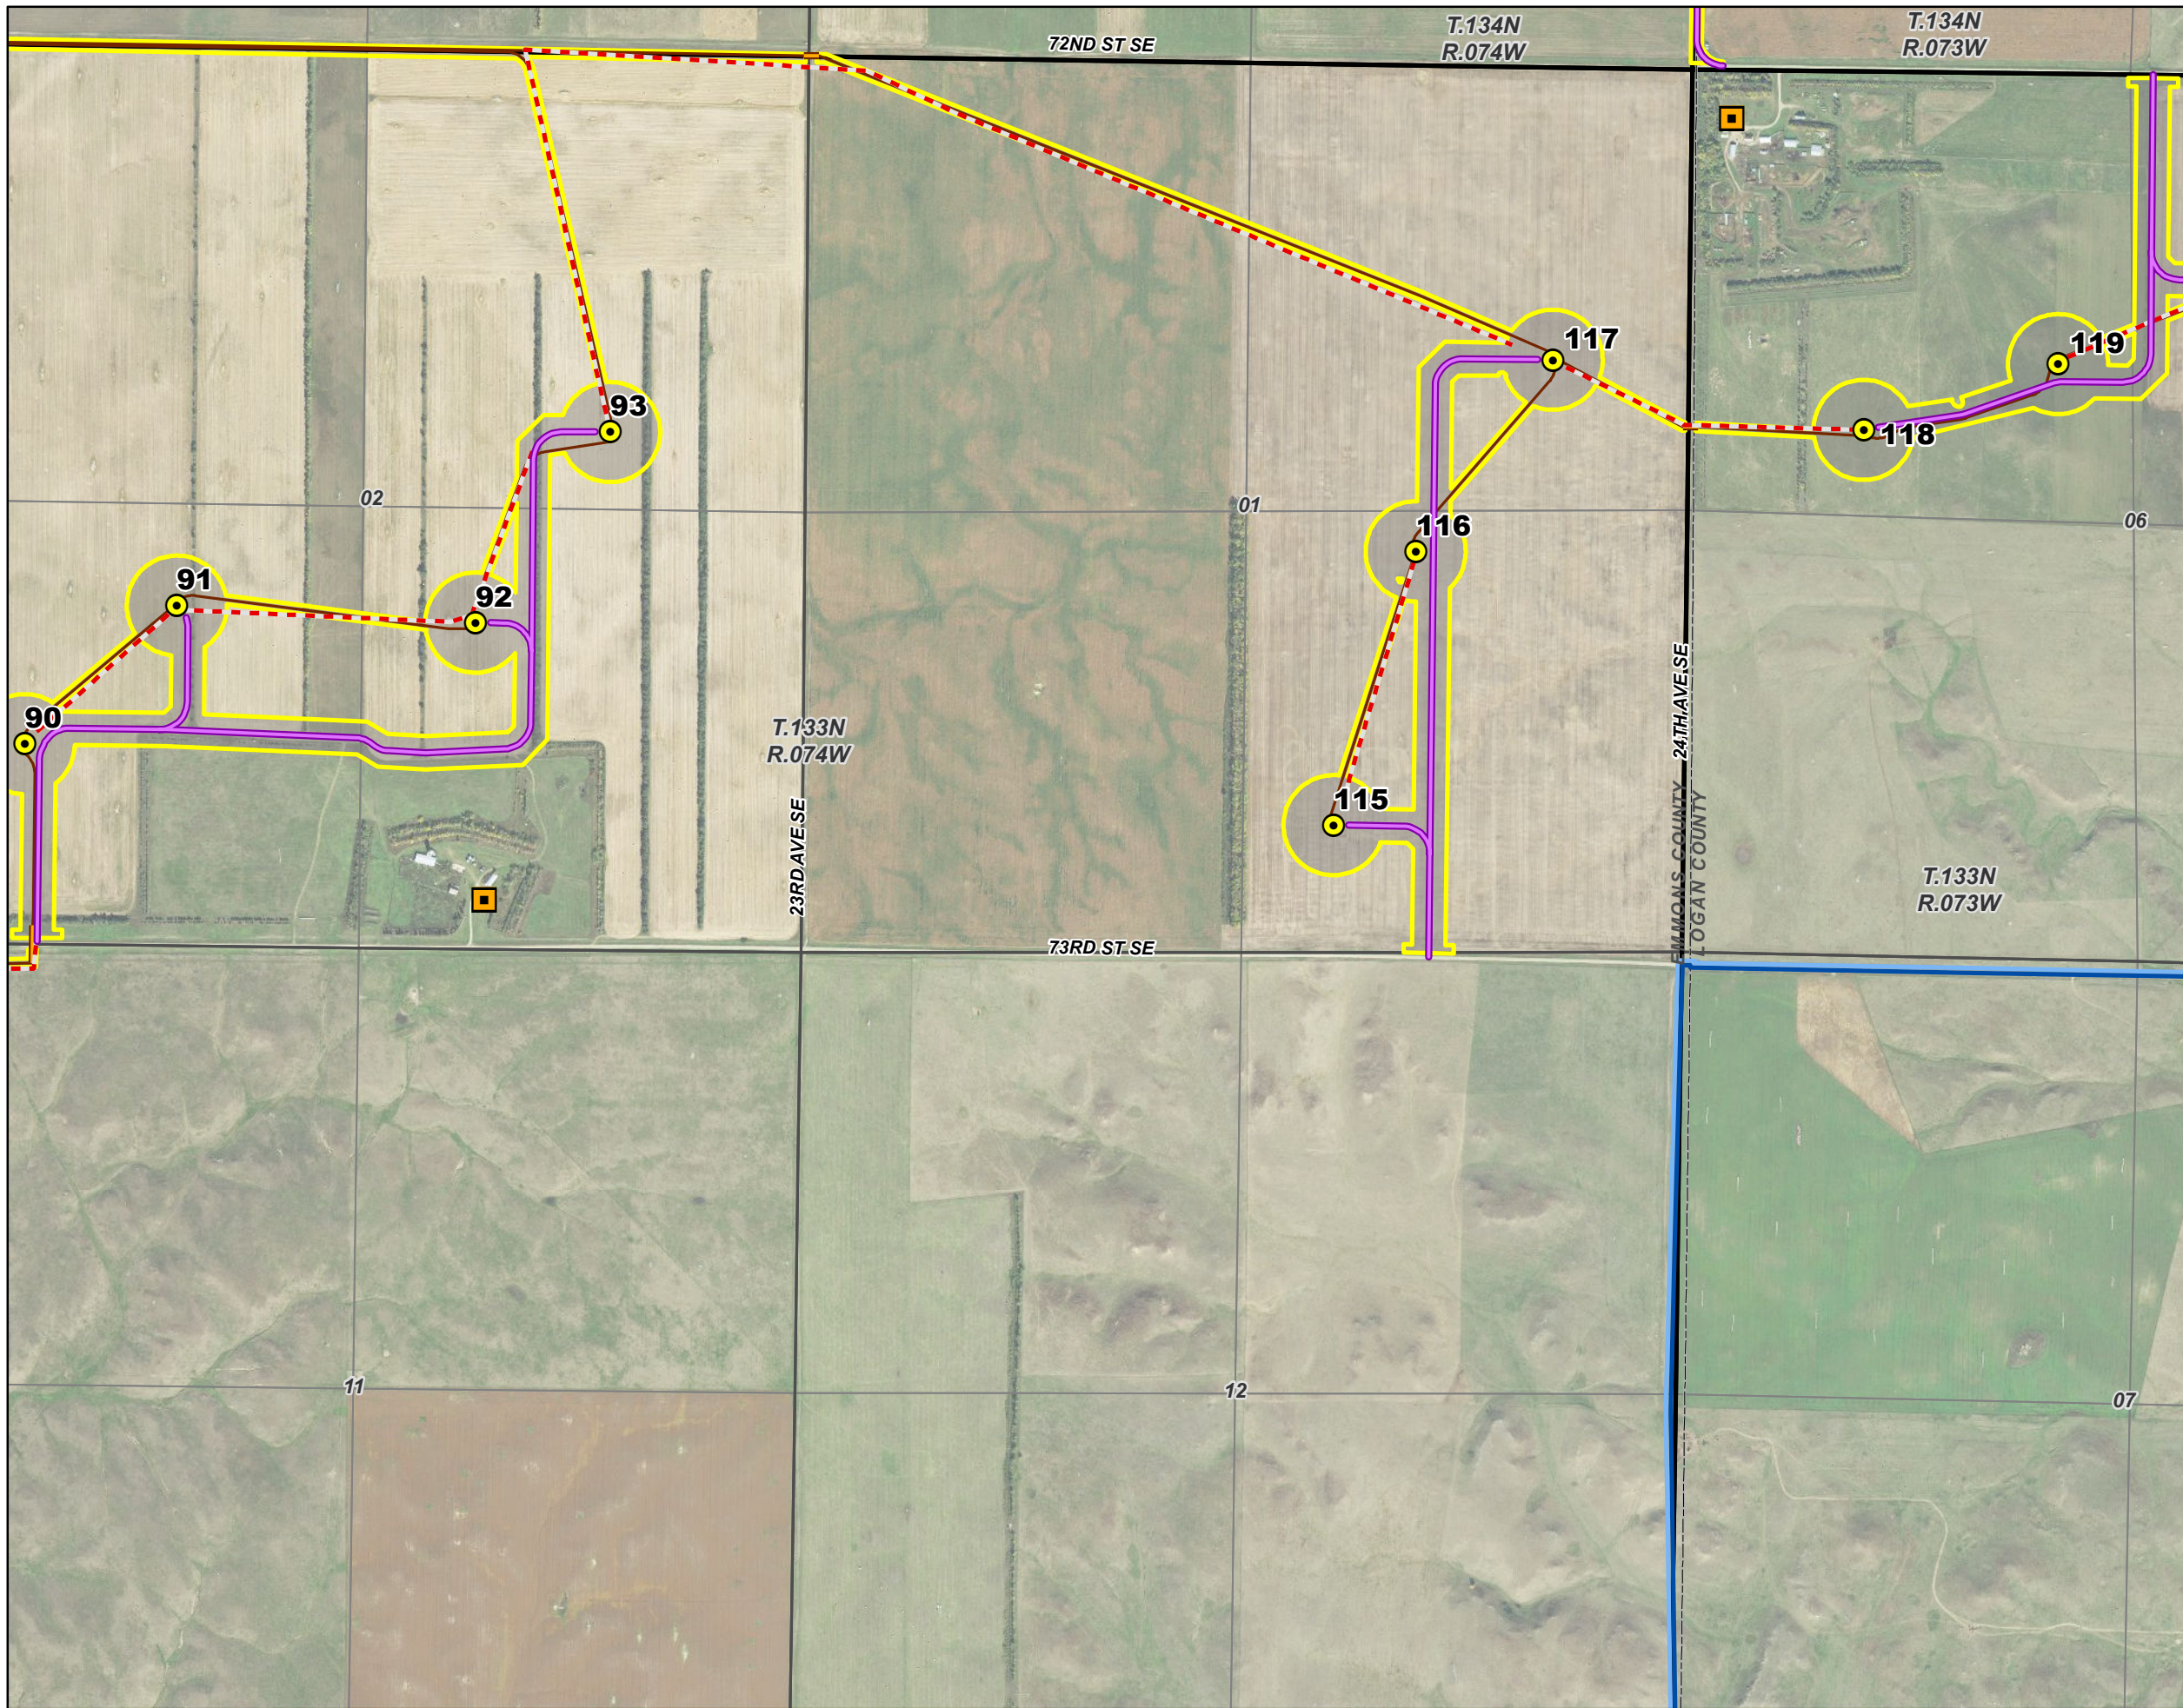



- Legend**
- Proposed Turbine
 - Occupied Residence - Participating Landowner
 - Service Road
 - Crane Path
 - Collection Line
 - Collection Line Bore Location
 - Construction Easement
 - Emmons-Logan Wind Energy Center Project Area
 - PLSS Township
 - PLSS Section
 - PLSS Quarter Section

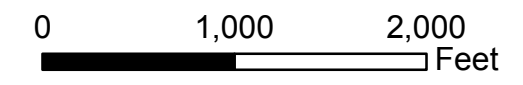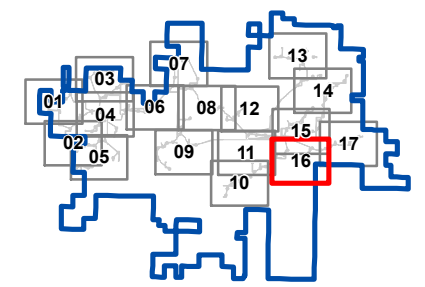



Infrastructure and Occupied Residences
Map 16 of 17
Emmons-Logan Wind Energy Center
Emmons and Logan Counties, ND

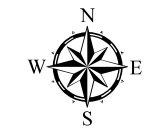

AECOM

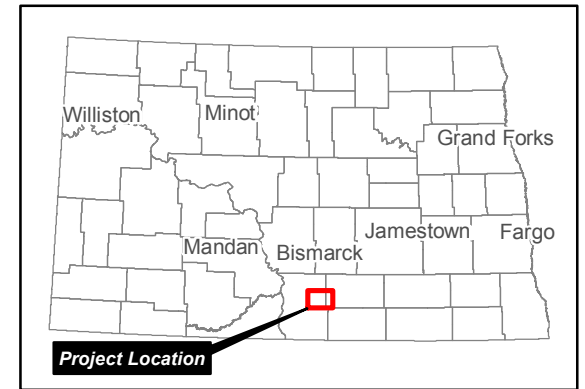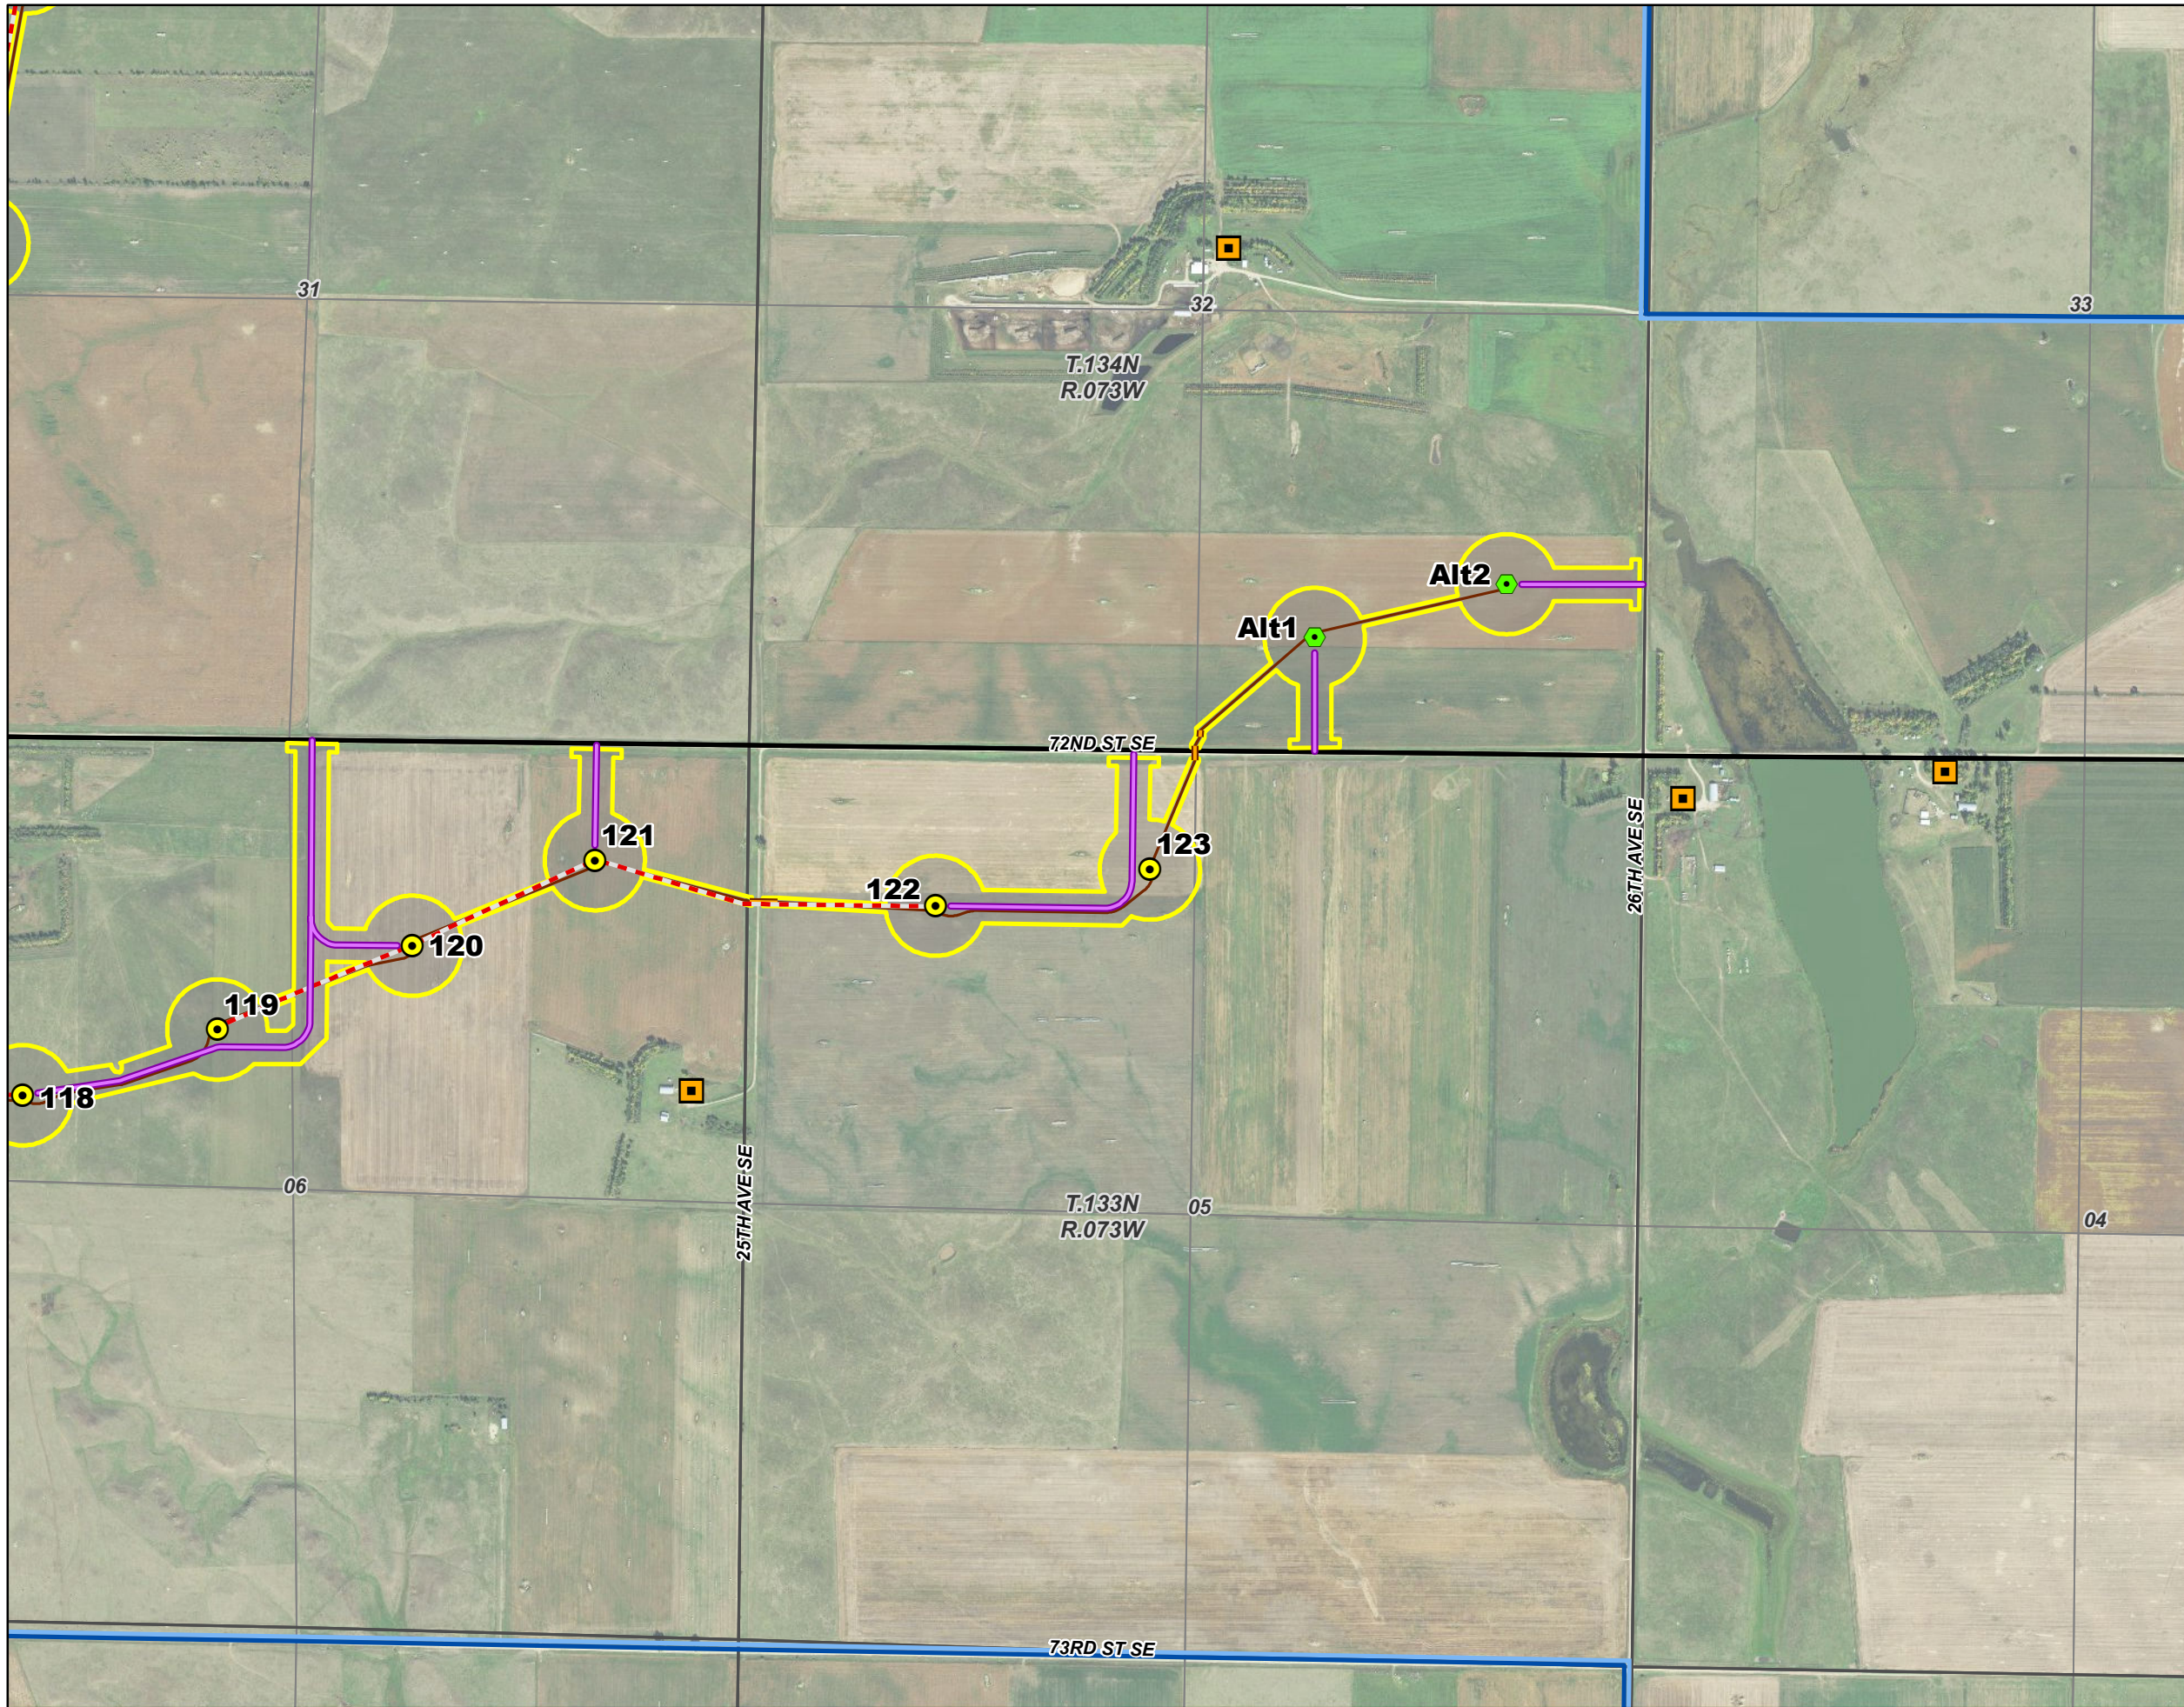

- Legend**
- Proposed Turbine
 - ◆ Alternative Turbine
 - Occupied Residence - Participating Landowner
 - Service Road
 - - - Crane Path
 - Collection Line
 - Collection Line Bore Location
 - Construction Easement
 - Emmons-Logan Wind Energy Center Project Area
 - PLSS Township
 - PLSS Section
 - PLSS Quarter Section

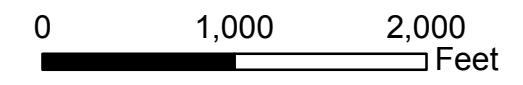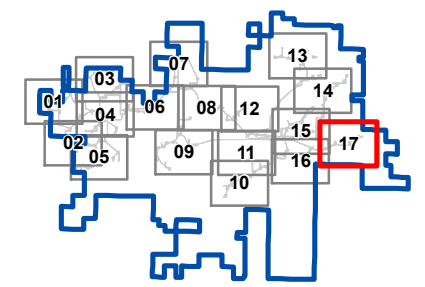

**Infrastructure and
Occupied Residences**
Map 17 of 17
Emmons-Logan Wind Energy Center
Emmons and Logan Counties, ND

