

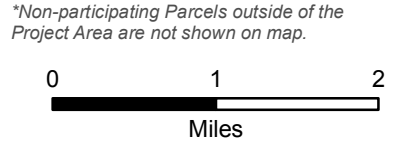


- Legend**
- County Road
  - Existing 230 kV Heskett-Wishek Transmission Line
  - County Boundary
  - PLSS Township
  - PLSS Section
  - PLSS Quarter Section
  - Sharp-tailed Grouse Lek 1/2 Mile Buffer
  - Raptor Nest 300 Foot Buffer
  - Occupied Residence Setback
  - USFWS Wetland Easement
  - USFWS Grassland/Wetland Easement
  - USFWS Wildlife Refuge
  - Prime Farmland
  - Non-participating Parcel\*
  - Occupied Residence - Participating Landowner
  - Occupied Residence - Non-Participating Landowner
- Delineated Wetlands and Other Waters**
- Pond
  - Stream
  - Wetland
- Project Features**
- Met Tower
  - Alternative Met Tower
  - Turbine
  - Alternative Turbine
  - Service Road
  - Collection Line
  - Crane Path
  - Emmons-Logan Wind Energy Center Project Area
  - Construction Easement
  - Substation
  - O&M Building
  - Batch Plant
  - Laydown Yard

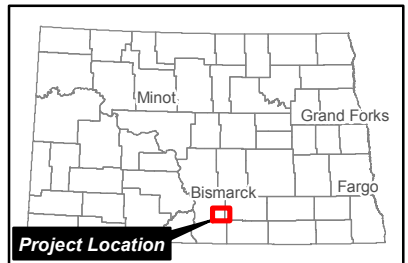



**Site Plan  
Emmons-Logan**

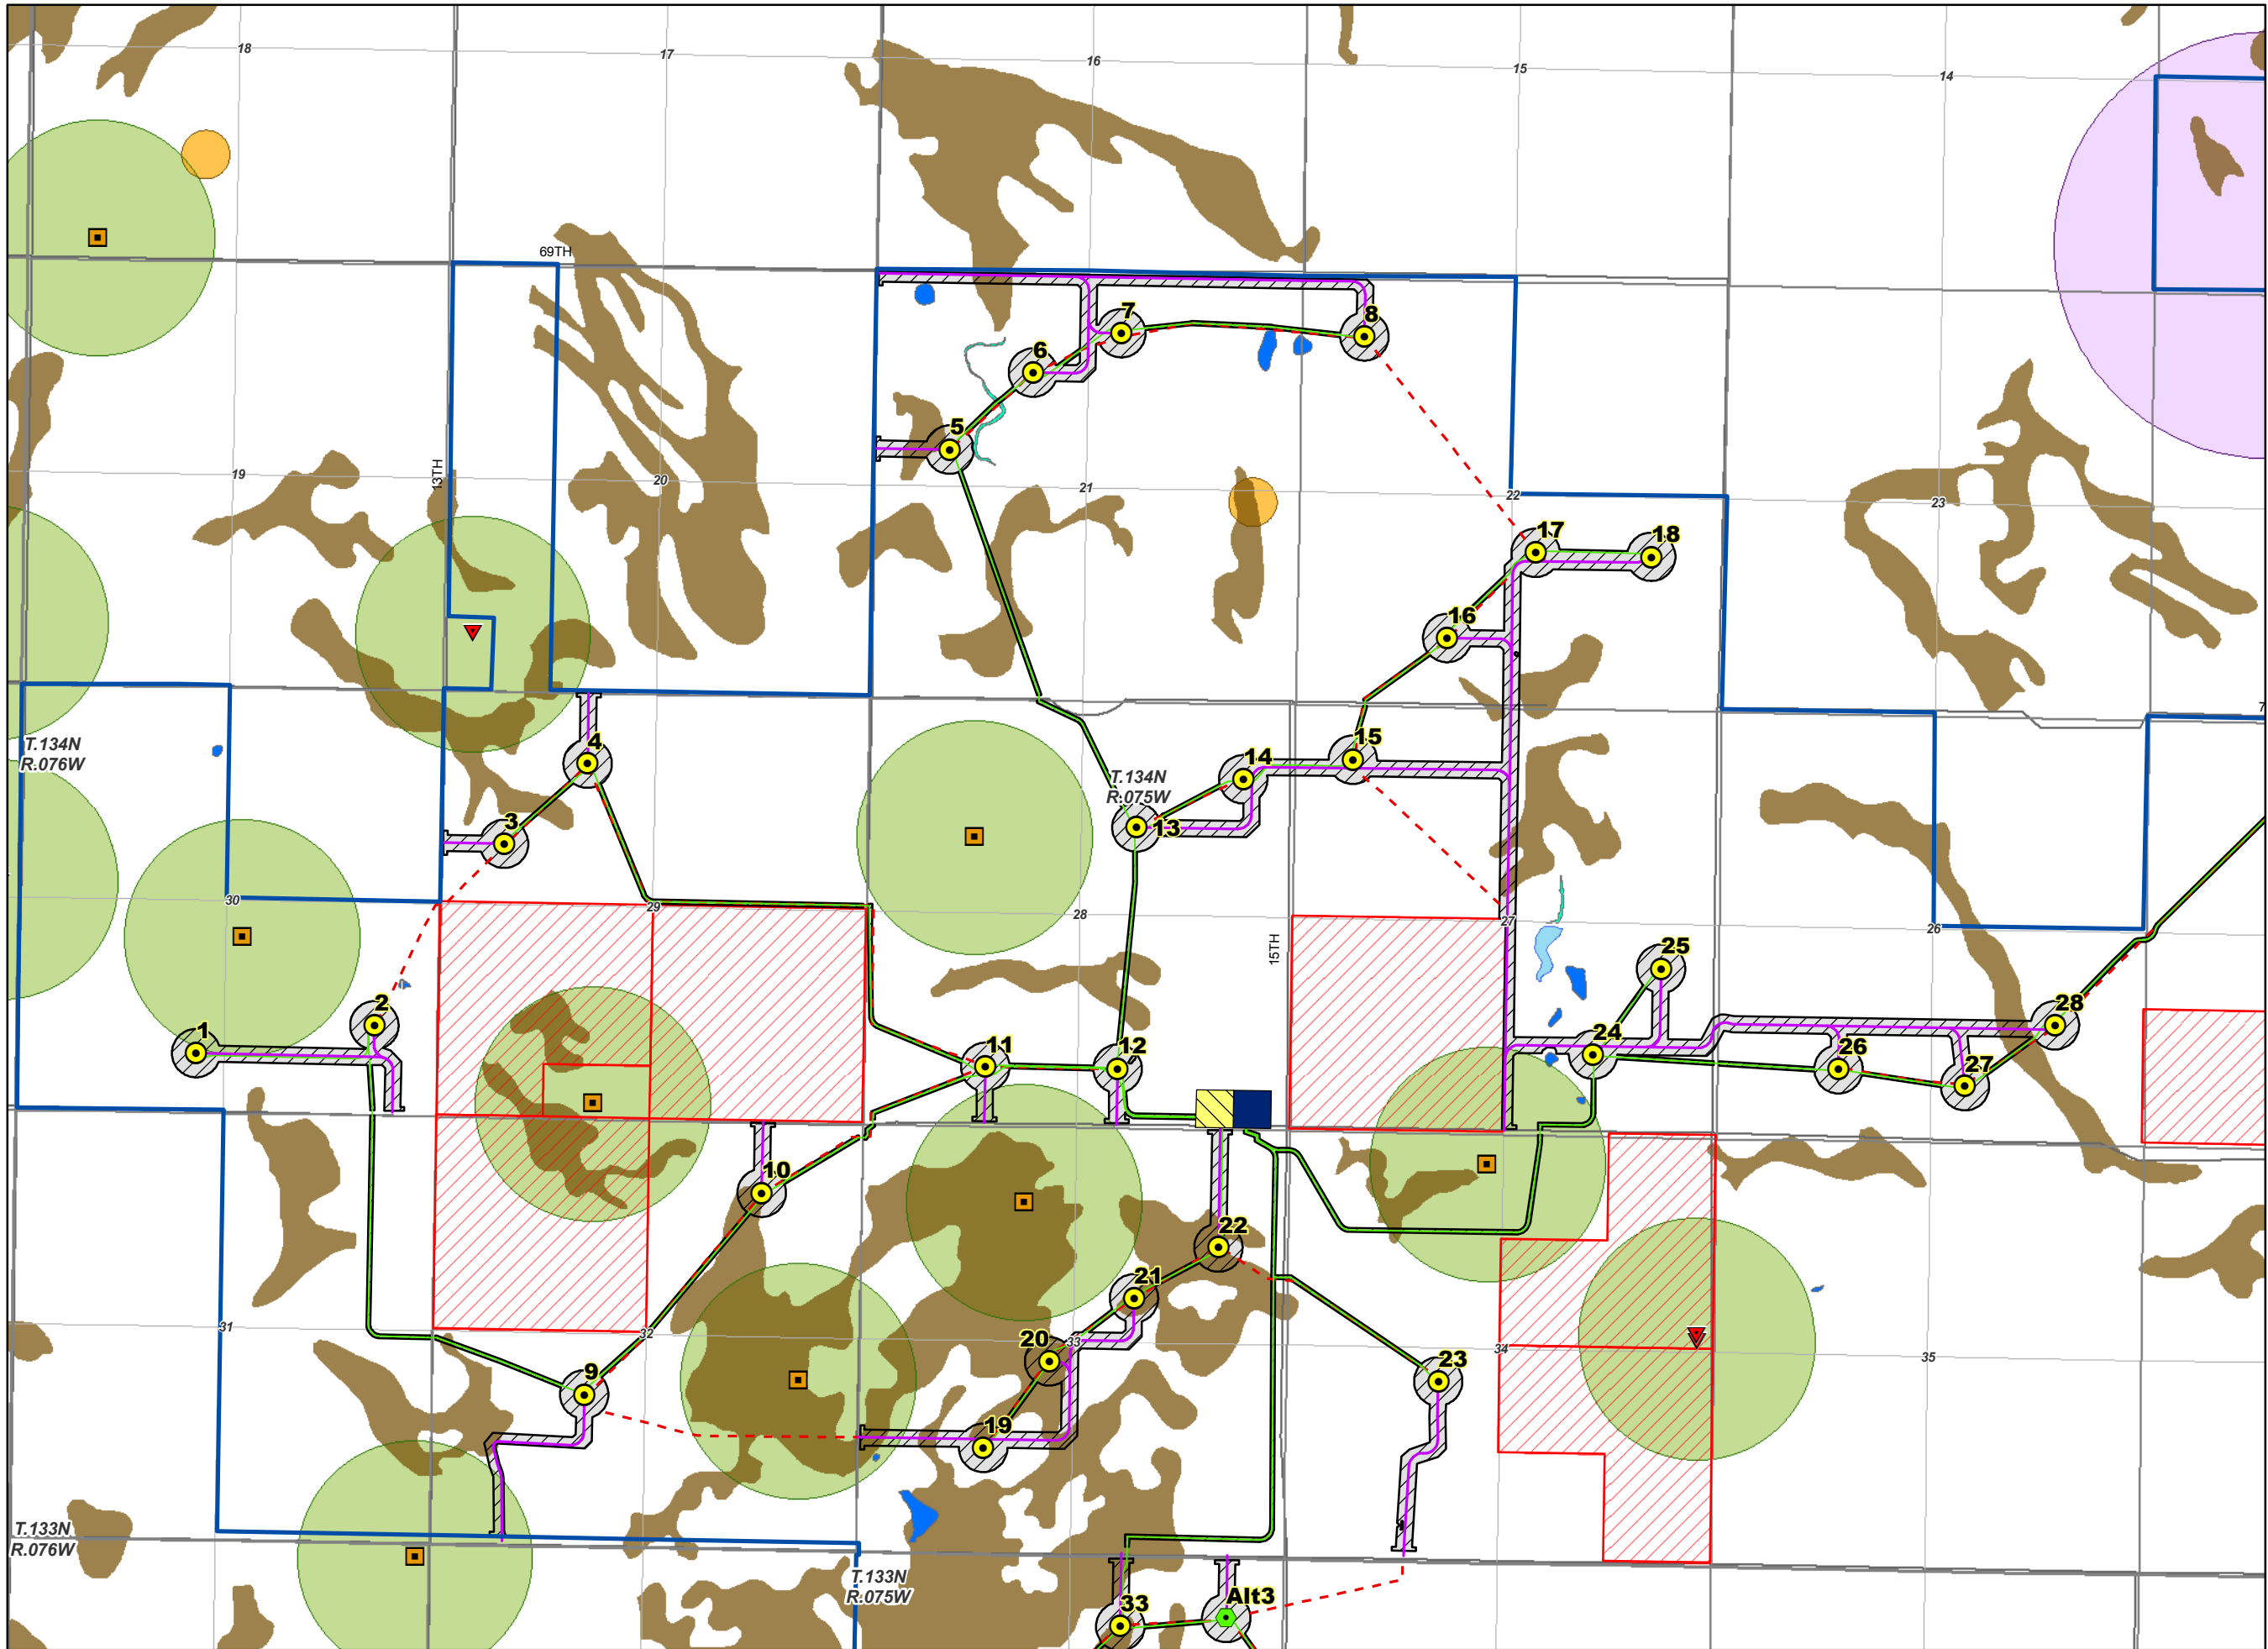

**Legend**



- County Road
  - County Boundary
  - PLSS Township
  - PLSS Section
  - PLSS Quarter Section
  - Sharp-tailed Grouse Lek ½ Mile Buffer
  - Raptor Nest 300 Foot Buffer
  - Occupied Residence Setback
  - Prime Farmland
  - ▨ Non-participating Parcel\*
  - Occupied Residence - Participating Landowner
  - ▼ Occupied Residence - Non-Participating Landowner
- Delineated Wetlands and Waterbodies**
- Pond
  - Stream
  - Wetland
- Project Features**
- Turbine
  - Alternative Turbine
  - ▼ Alternative Met Tower
  - Service Road
  - Collection Line
  - - - Crane Path
  - Emmons-Logan Wind Energy Center Project Area
  - ▨ Construction Easement
  - Substation
  - O&M Building

\*Non-participating parcels outside of the project area are not shown on map.

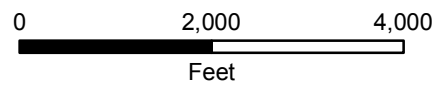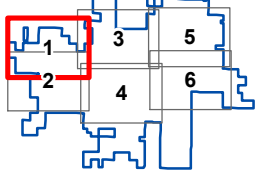

**Site Plan Detail**  
 Page 1 of 6  
 Emmons-Logan  
 Wind Energy Center  
 Emmons and Logan  
 Counties, ND






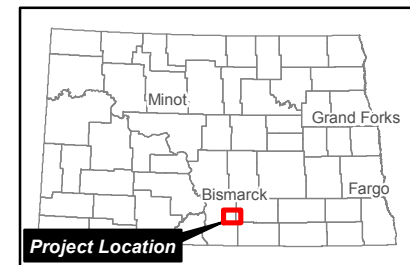
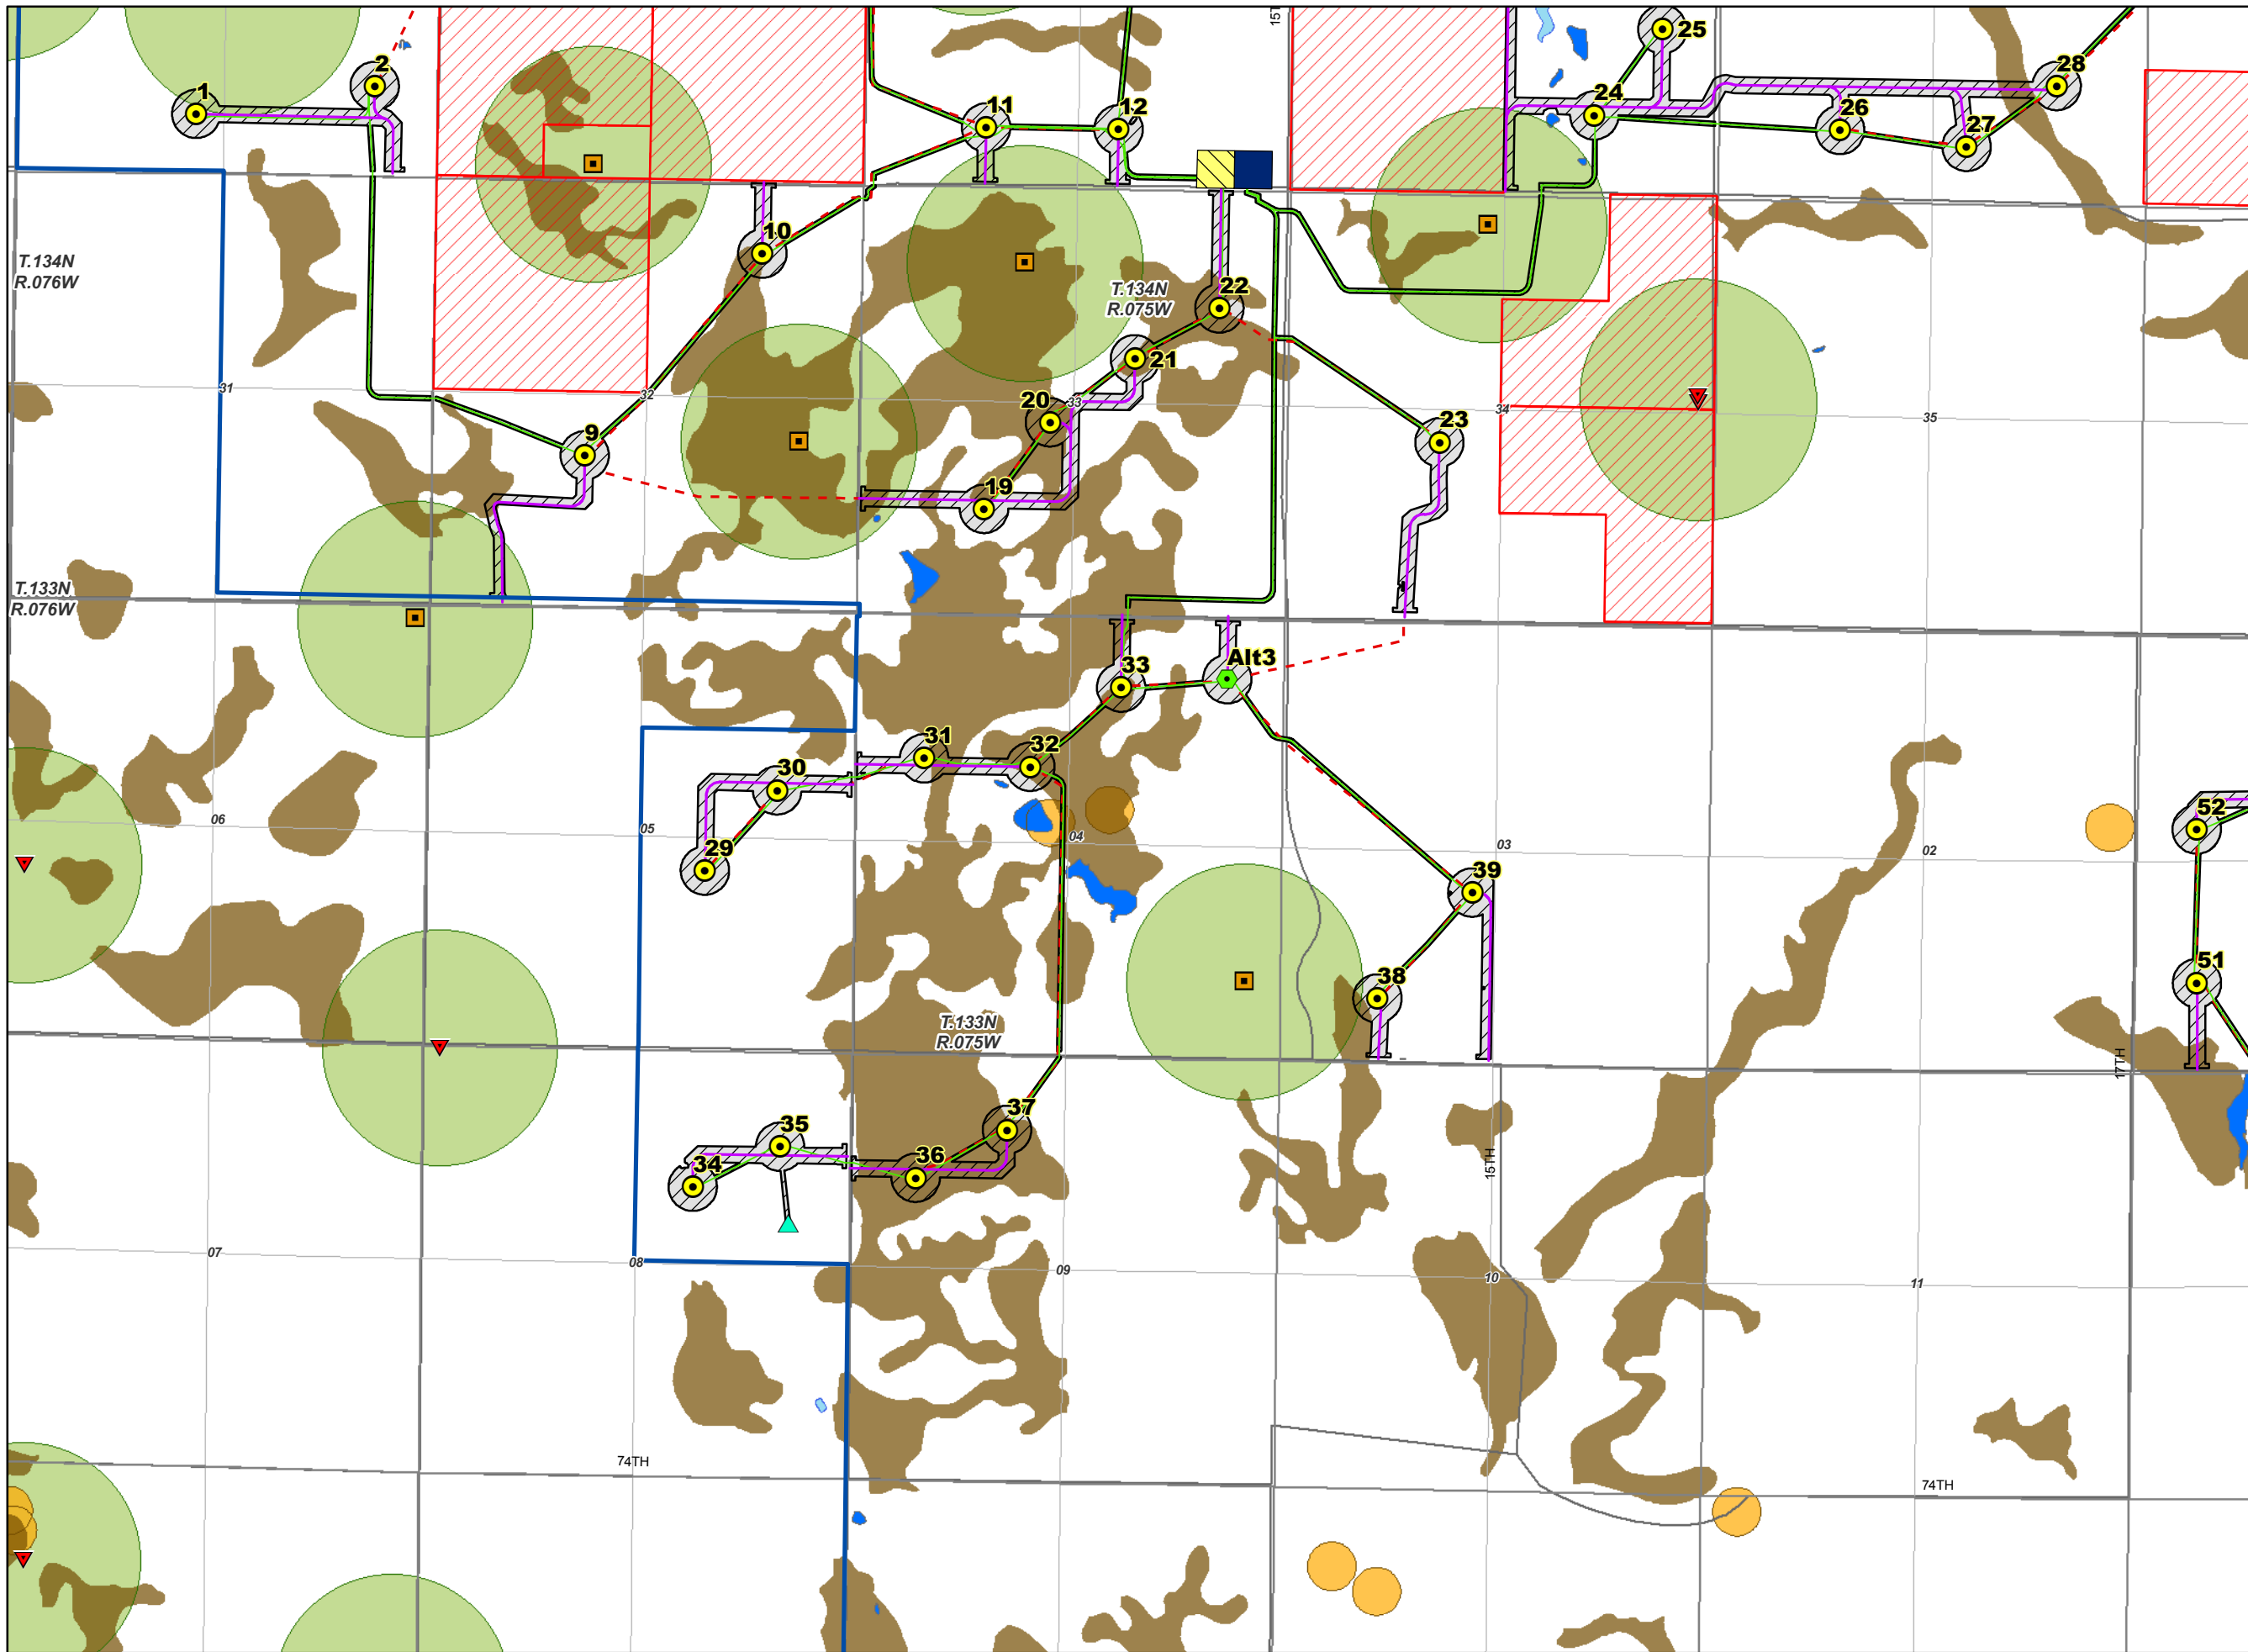


**Legend**

- County Road
  - County Boundary
  - PLSS Township
  - PLSS Section
  - PLSS Quarter Section
  - Raptor Nest 300 Foot Buffer
  - Occupied Residence Setback
  - Prime Farmland
  - ▨ Non-participating Parcel\*
  - Occupied Residence - Participating Landowner
  - ▼ Occupied Residence - Non-Participating Landowner
- Delineated Wetlands and Waterbodies**
- Pond
  - Wetland
- Project Features**
- Turbine
  - Alternative Turbine
  - ▲ Met Tower
  - ▼ Alternative Met Tower
  - Service Road
  - Collection Line
  - - - Crane Path
  - Emmons-Logan Wind Energy Center Project Area
  - ▨ Construction Easement
  - Substation
  - O&M Building


\*Non-participating parcels outside of the project area are not shown on map.

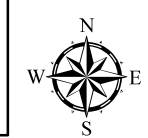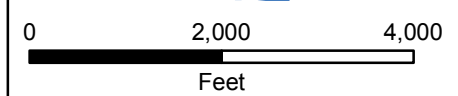
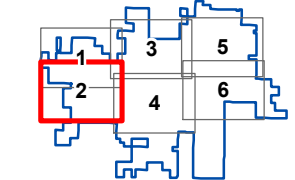


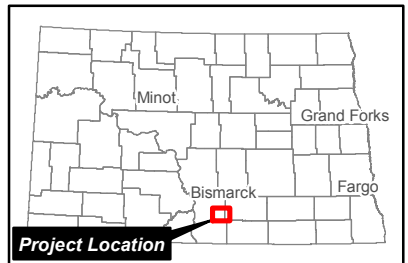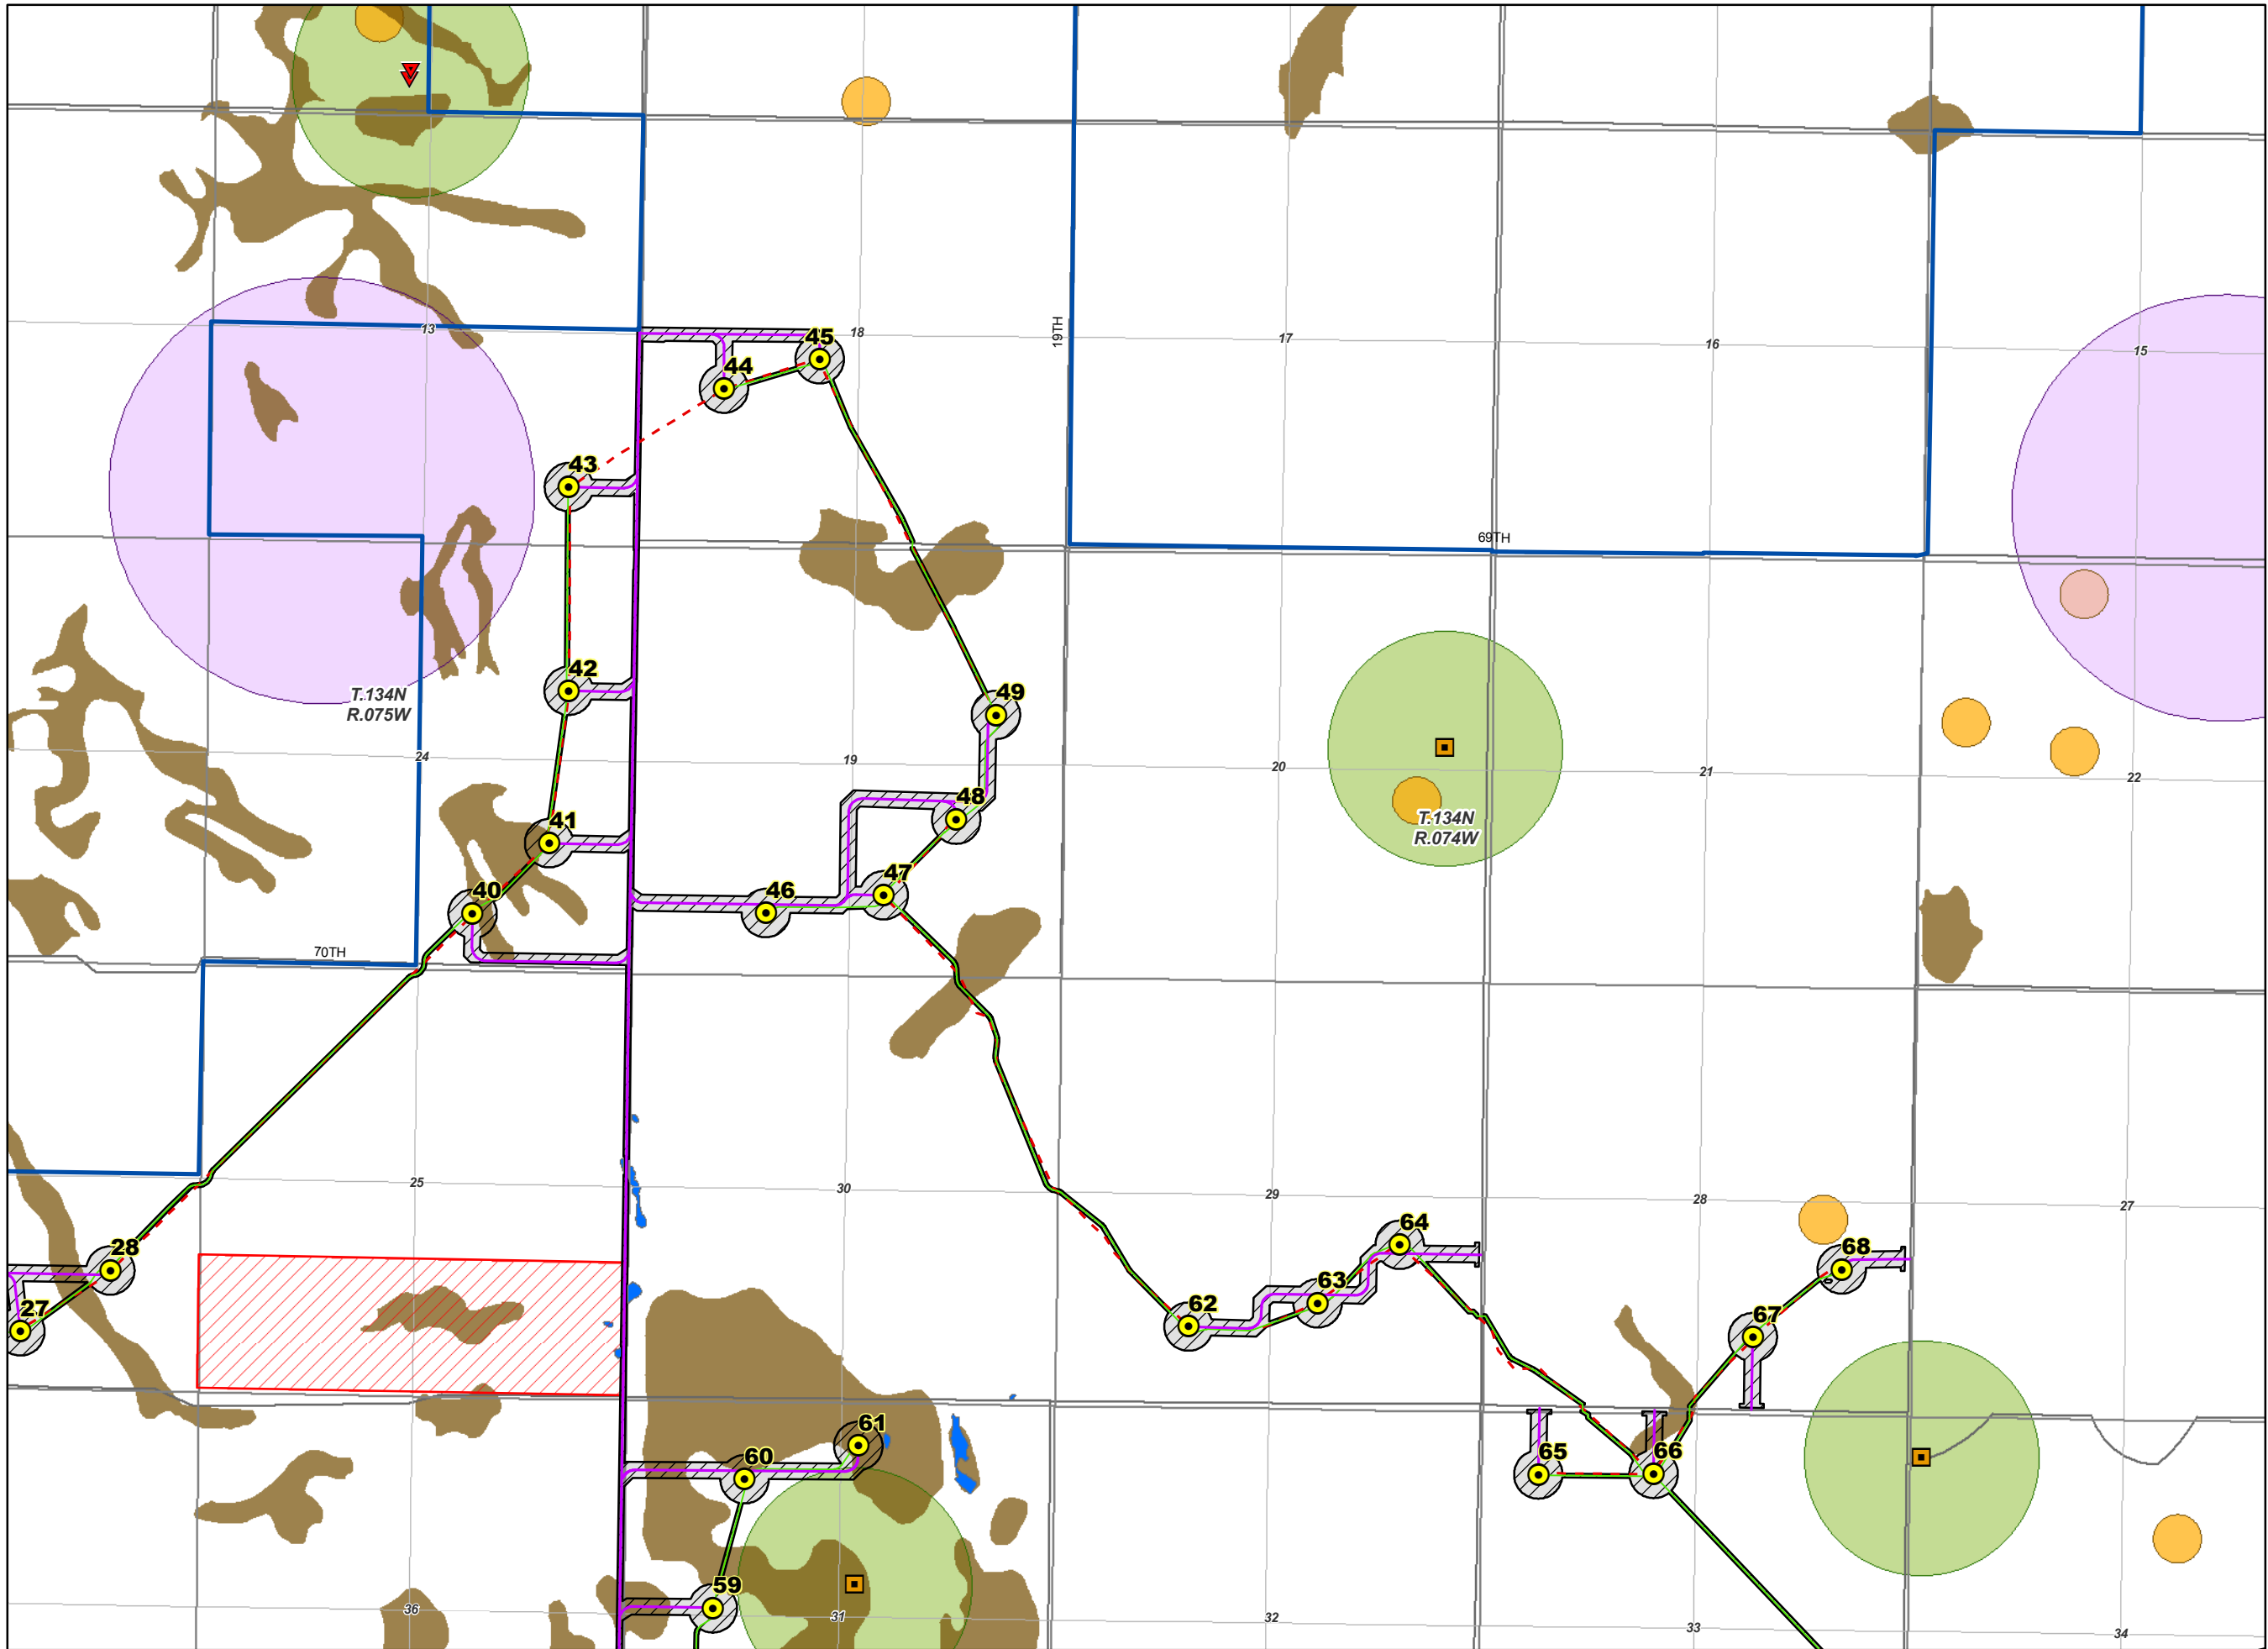

- Legend**
- County Road
  - County Boundary
  - PLSS Township
  - PLSS Section
  - PLSS Quarter Section
  - Sharp-tailed Grouse Lek 1/2 Mile Buffer
  - Raptor Nest 300 Foot Buffer
  - Occupied Residence Setback
  - Prime Farmland
  - ▨ Non-participating Parcel\*
  - Occupied Residence - Participating Landowner
  - ▼ Occupied Residence - Non-Participating Landowner
- Delineated Wetlands and Waterbodies**
- Wetland
- Project Features**
- Turbine
  - Service Road
  - Collection Line
  - - - Crane Path
  - Emmons-Logan Wind Energy Center Project Area
  - ▨ Construction Easement


\*Non-participating parcels outside of the project area are not shown on map.

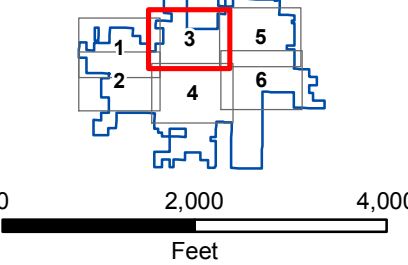


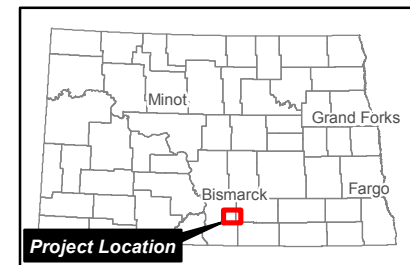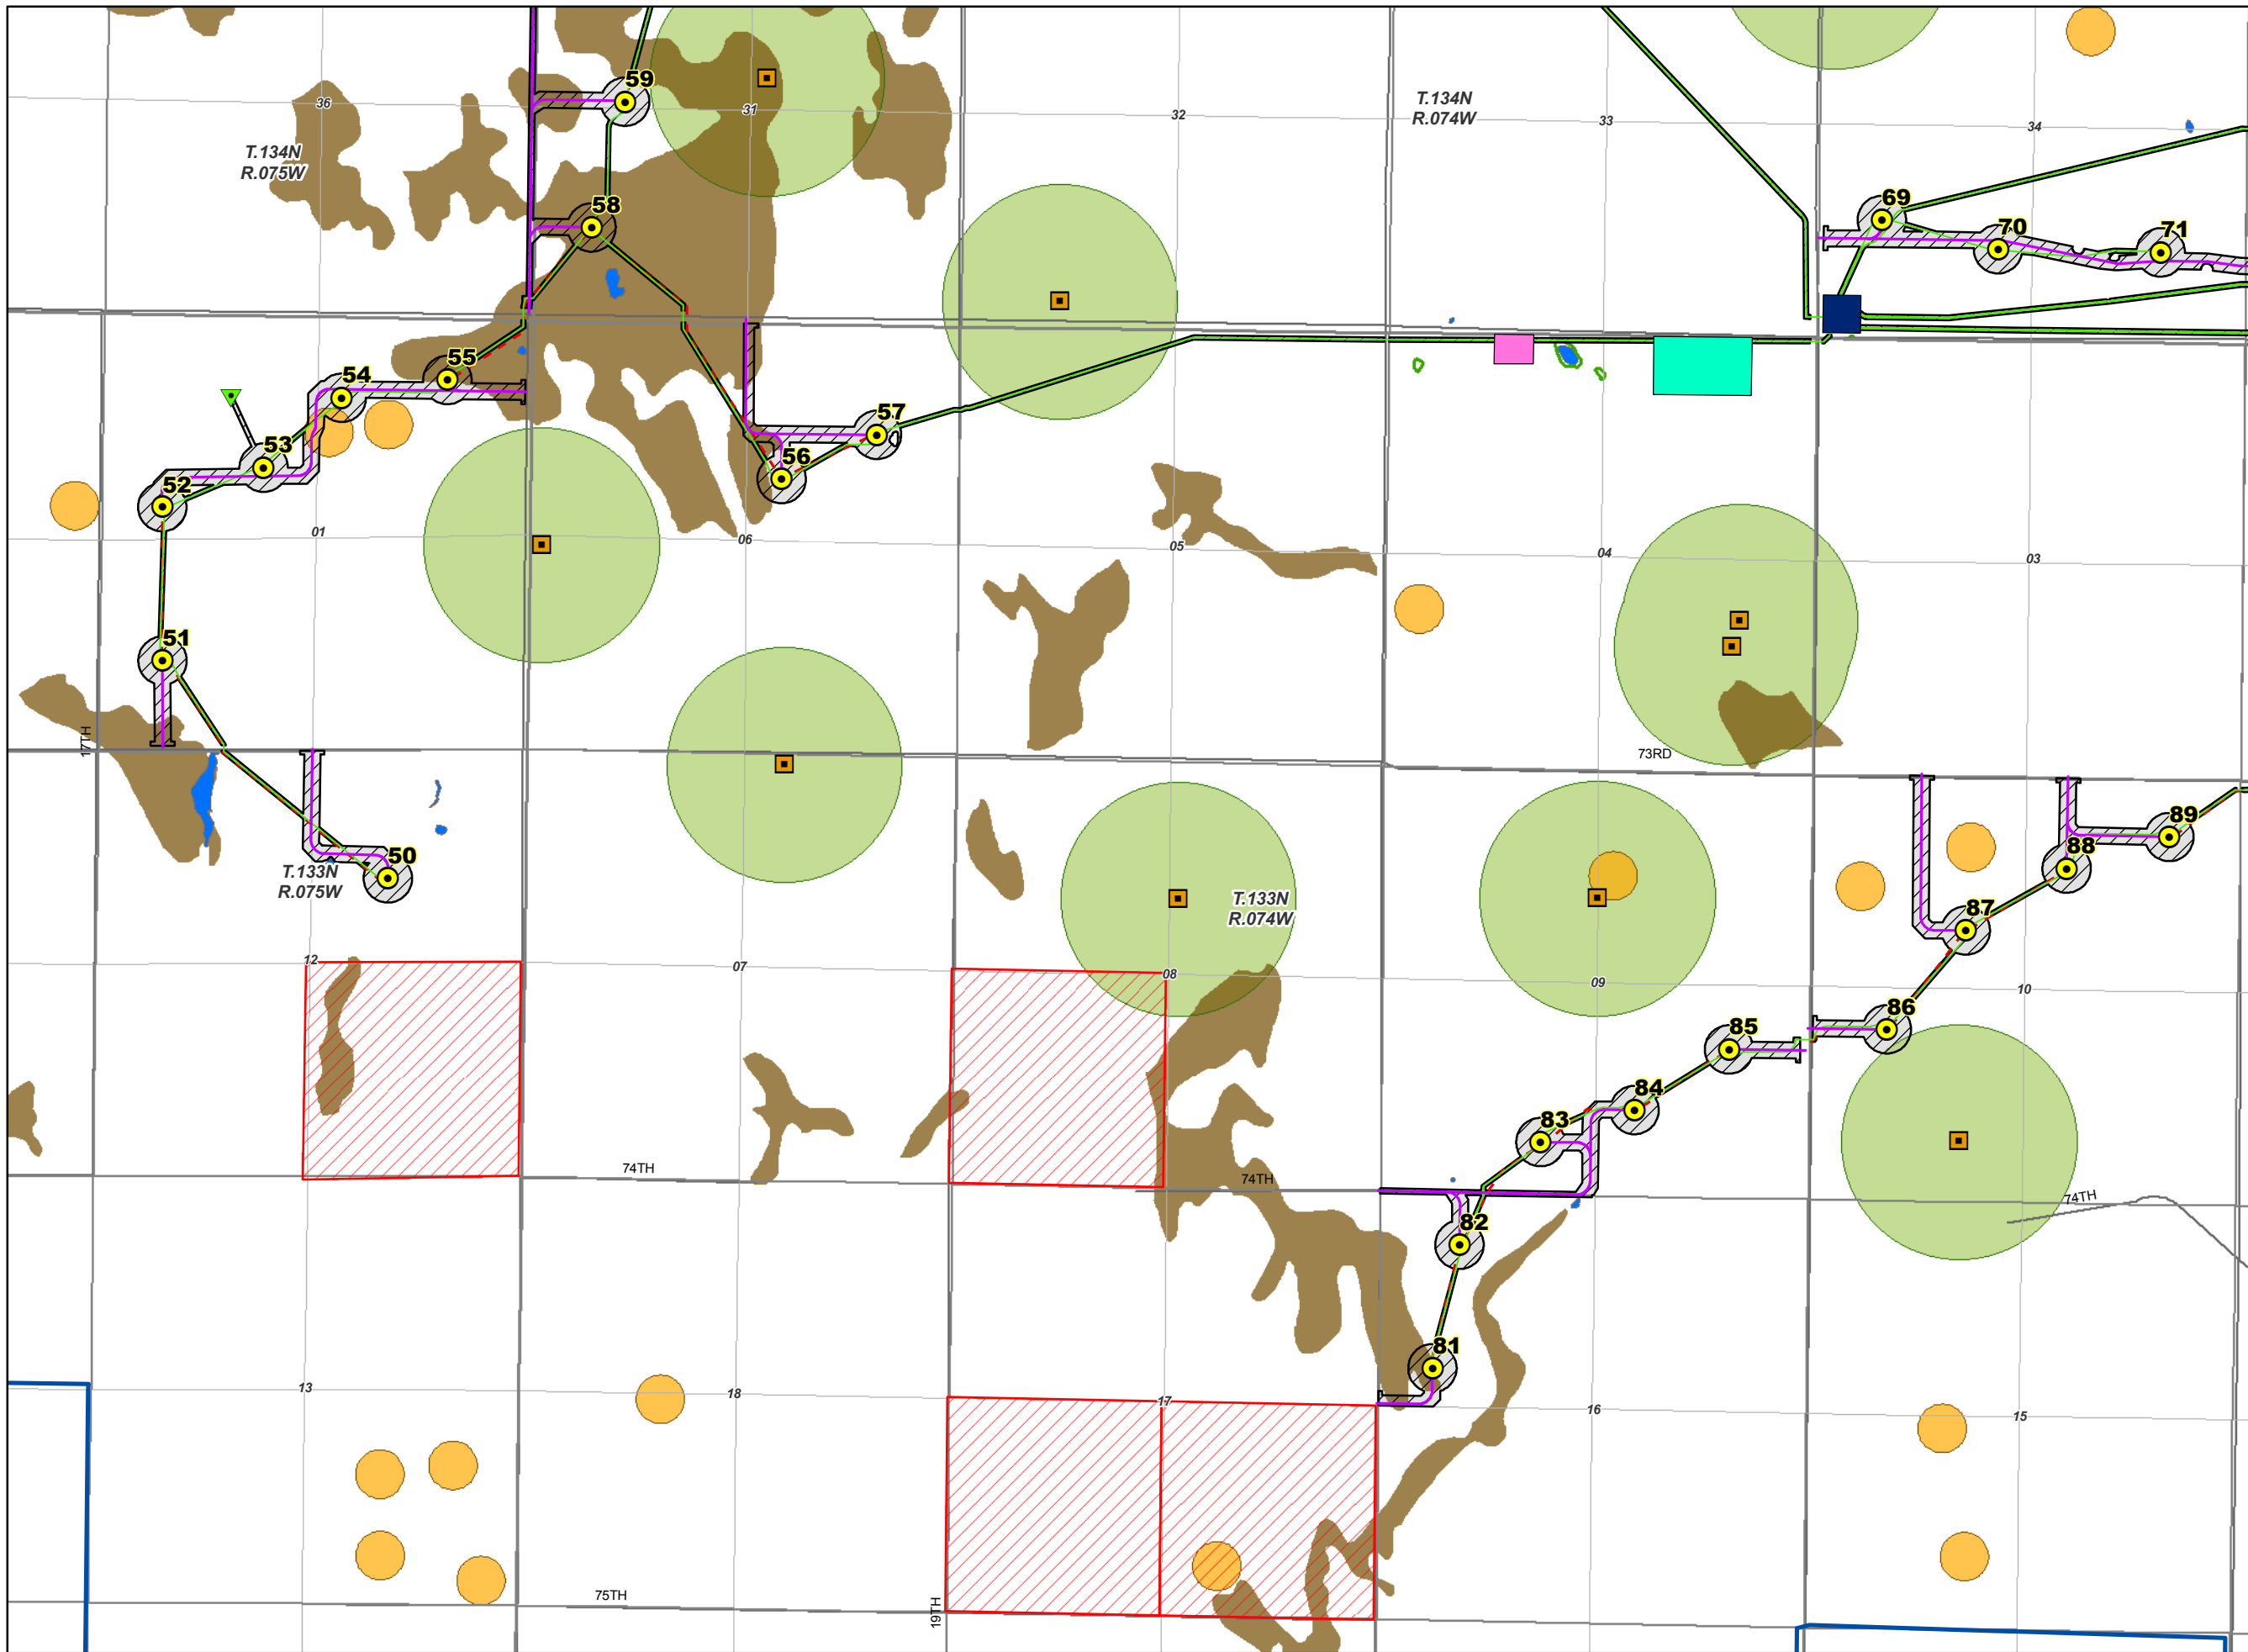

- Legend**
- County Road
  - County Boundary
  - PLSS Township
  - PLSS Section
  - PLSS Quarter Section
  - Raptor Nest 300 Foot Buffer
  - Occupied Residence Setback
  - USFWS Wetland Easement
  - Prime Farmland
  - ▨ Non-participating Parcel\*
  - Occupied Residence - Participating Landowner
- Delineated Wetlands and Waterbodies**
- Wetland
- Project Features**
- Turbine
  - ▽ Alternative Met Tower
  - Service Road
  - Collection Line
  - - - Crane Path
  - Emmons-Logan Wind Energy Center Project Area
  - ▨ Construction Easement
  - Substation
  - Batch Plant
  - Laydown Yard


\*Non-participating parcels outside of the project area are not shown on map.


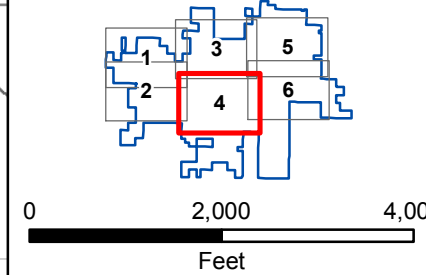


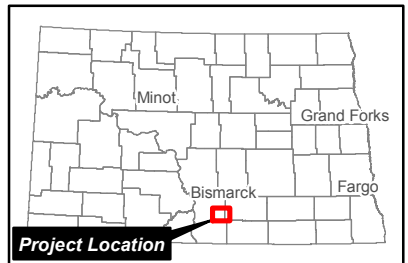

- Legend**
- County Road
  - Existing 230 kV Heskett-Wishek Transmission Line
  - County Boundary
  - PLS Township
  - PLS Section
  - PLS Quarter Section
  - Sharp-tailed Grouse Lek 1/2 Mile Buffer
  - Raptor Nest 300 Foot Buffer
  - Occupied Residence Setback
  - Prime Farmland
  - Non-participating Parcel\*
  - Occupied Residence - Participating Landowner
  - Occupied Residence - Non-Participating Landowner
- Delineated Wetlands and Waterbodies**
- Pond
  - Wetland
- Project Features**
- Turbine
  - Alternative Turbine
  - Met Tower
  - Service Road
  - Collection Line
  - Crane Path
  - Emmons-Logan Wind Energy Center Project Area
  - Construction Easement

\*Non-participating parcels outside of the project area are not shown on map.

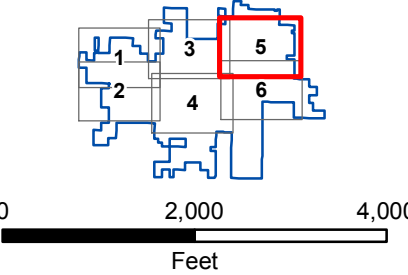

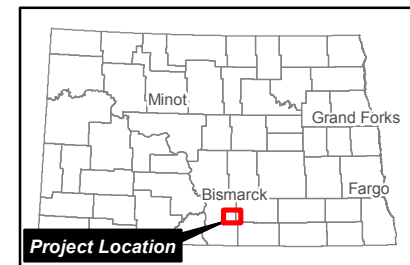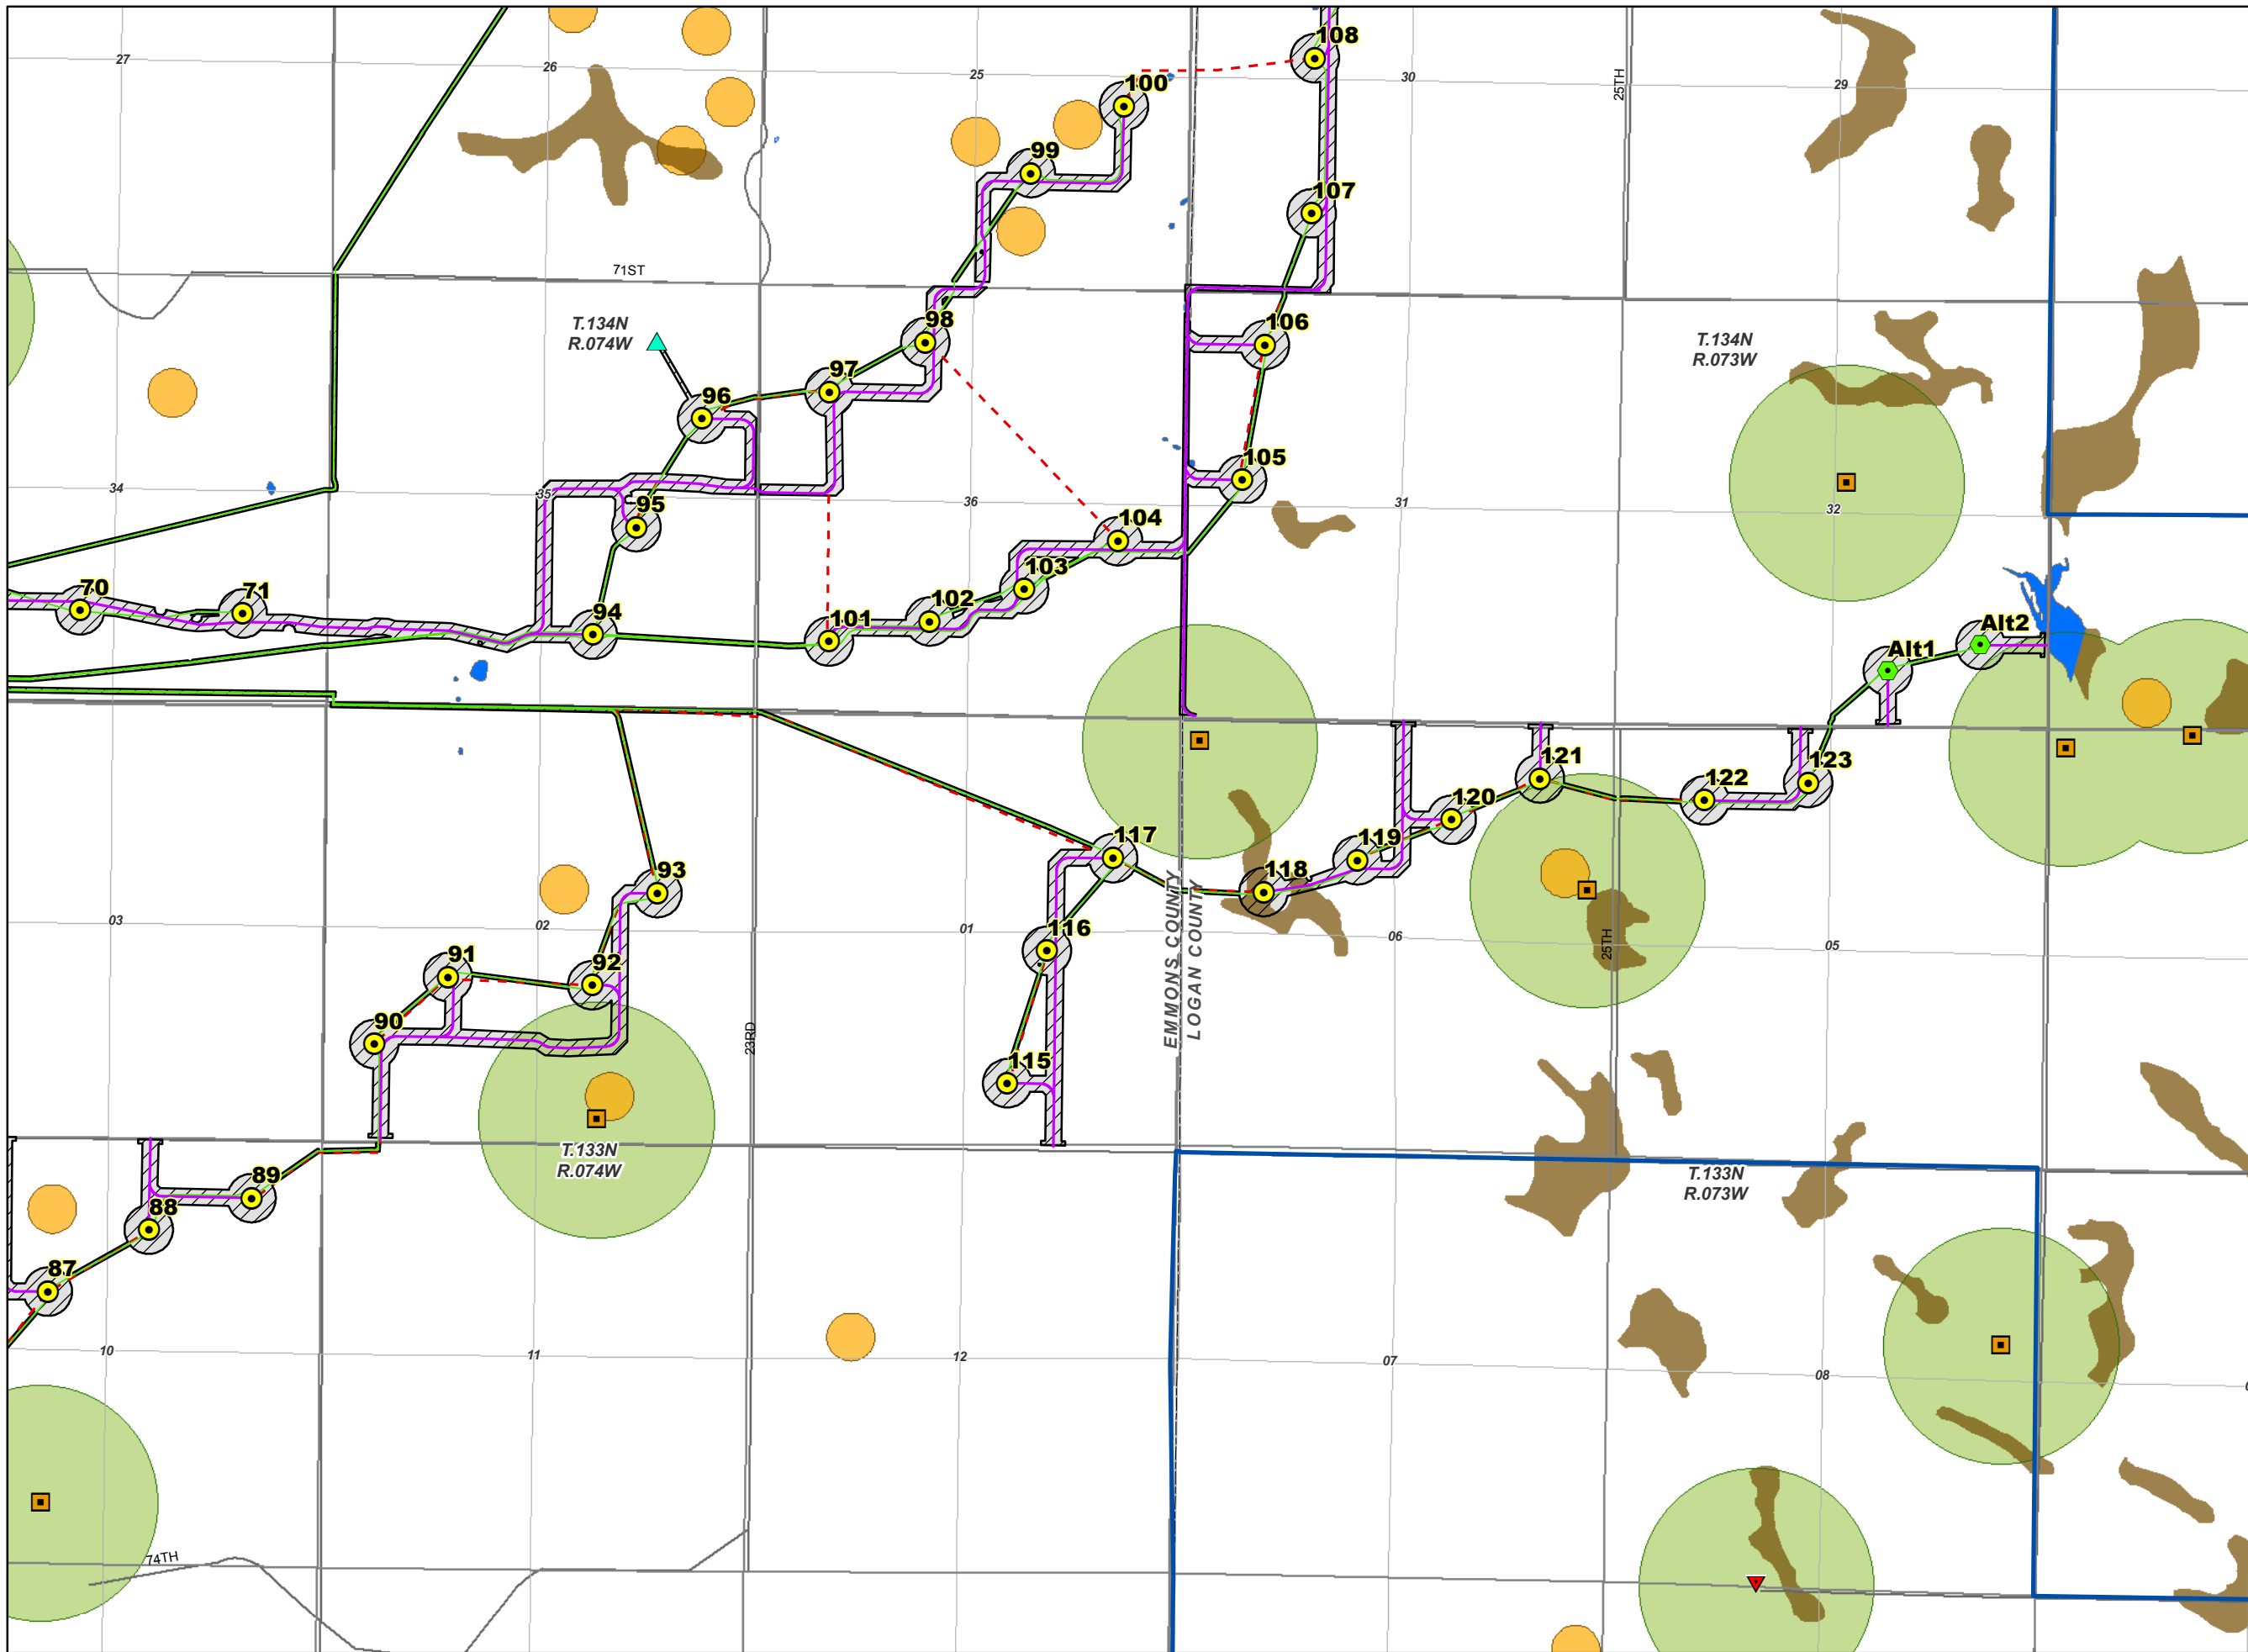

**Legend**

- County Road
- County Boundary
- PLSS Township
- PLSS Section
- PLSS Quarter Section
- Raptor Nest 300 Foot Buffer
- Occupied Residence Setback
- Prime Farmland
- Occupied Residence - Participating Landowner
- ▼ Occupied Residence - Non-Participating Landowner
- Delineated Wetlands and Waterbodies**
- Pond
- Wetland
- Project Features**
- Turbine
- Alternative Turbine
- ▲ Met Tower
- Service Road
- Collection Line
- - - Crane Path
- Emmons-Logan Wind Energy Center Project Area
- ▨ Construction Easement

*\*Non-participating parcels outside of the project area are not shown on map.*

