



Aurora Wind Project - Exhibit 10 - Transmission Line Constraints Map

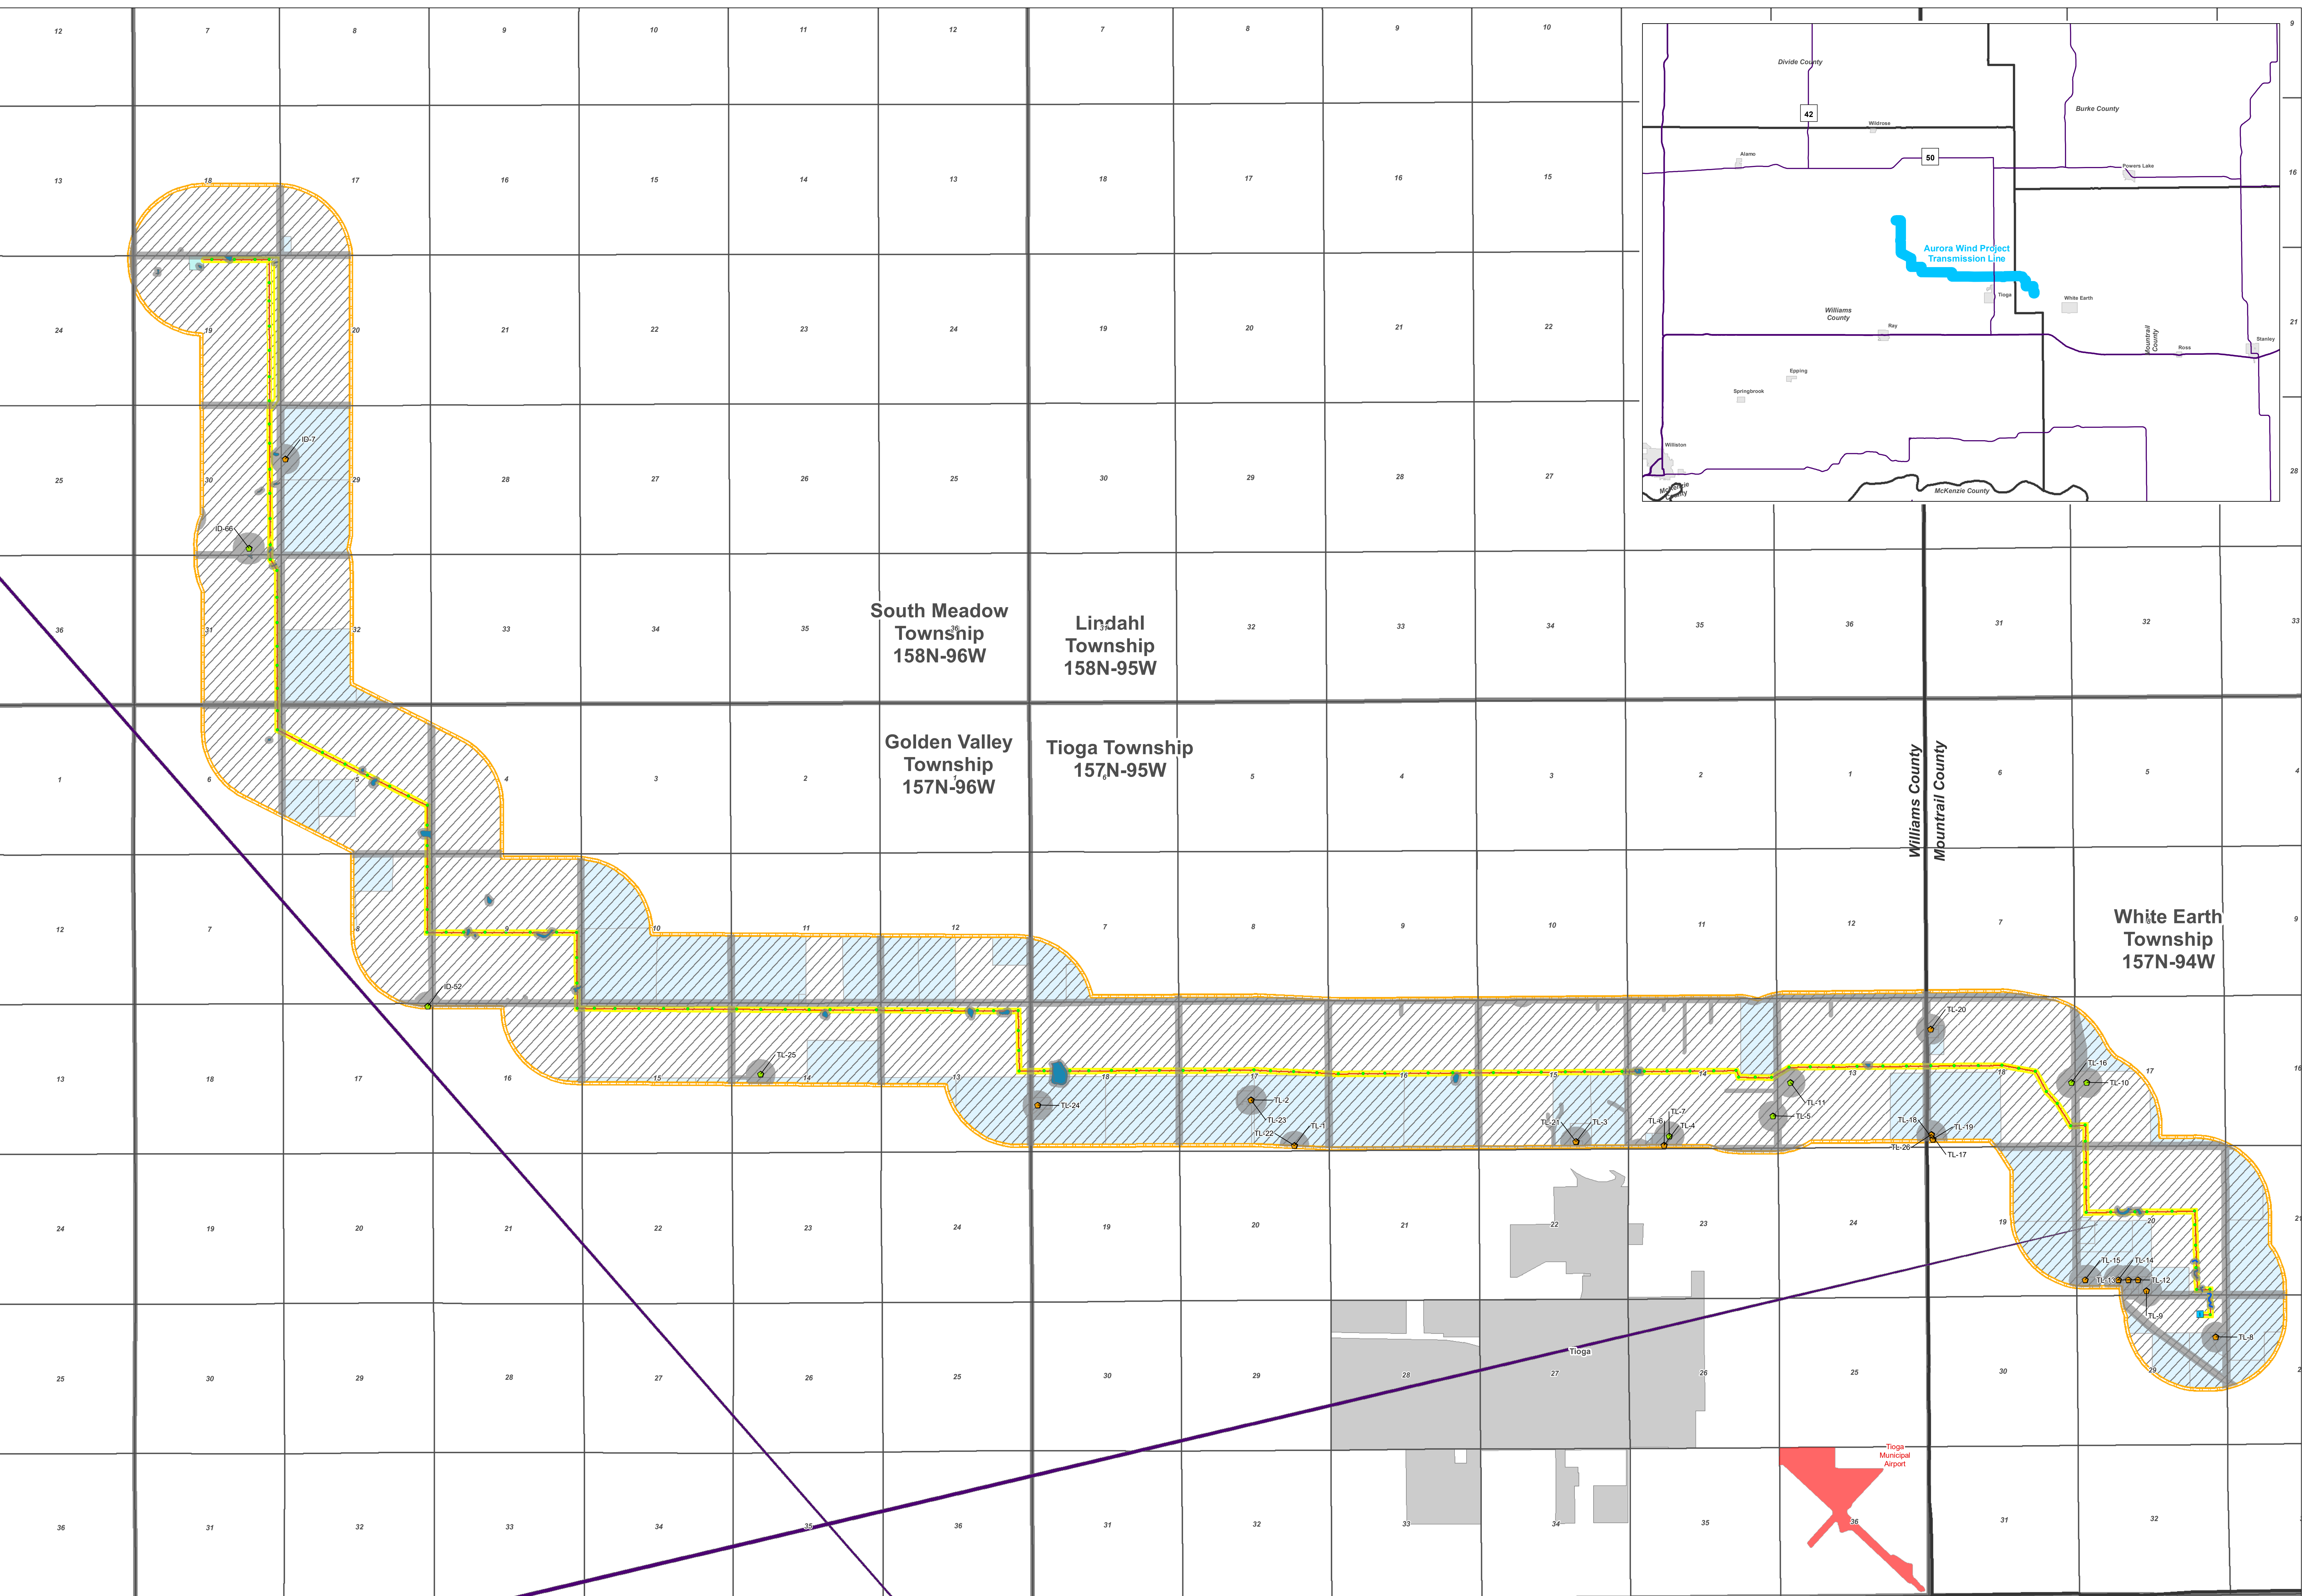

Legend

- Study Area
- Commission and Williams County Project Setbacks
- Project Corridor
- Project Route
- Transmission Line Structures
- Delineated Streams
- Delineated Wetlands
- Non-Participating Property
- Microwave Path Fresnel Zones
- Non-Participating
- Participating
- Interconnection
- Substation
- Section
- Township
- County

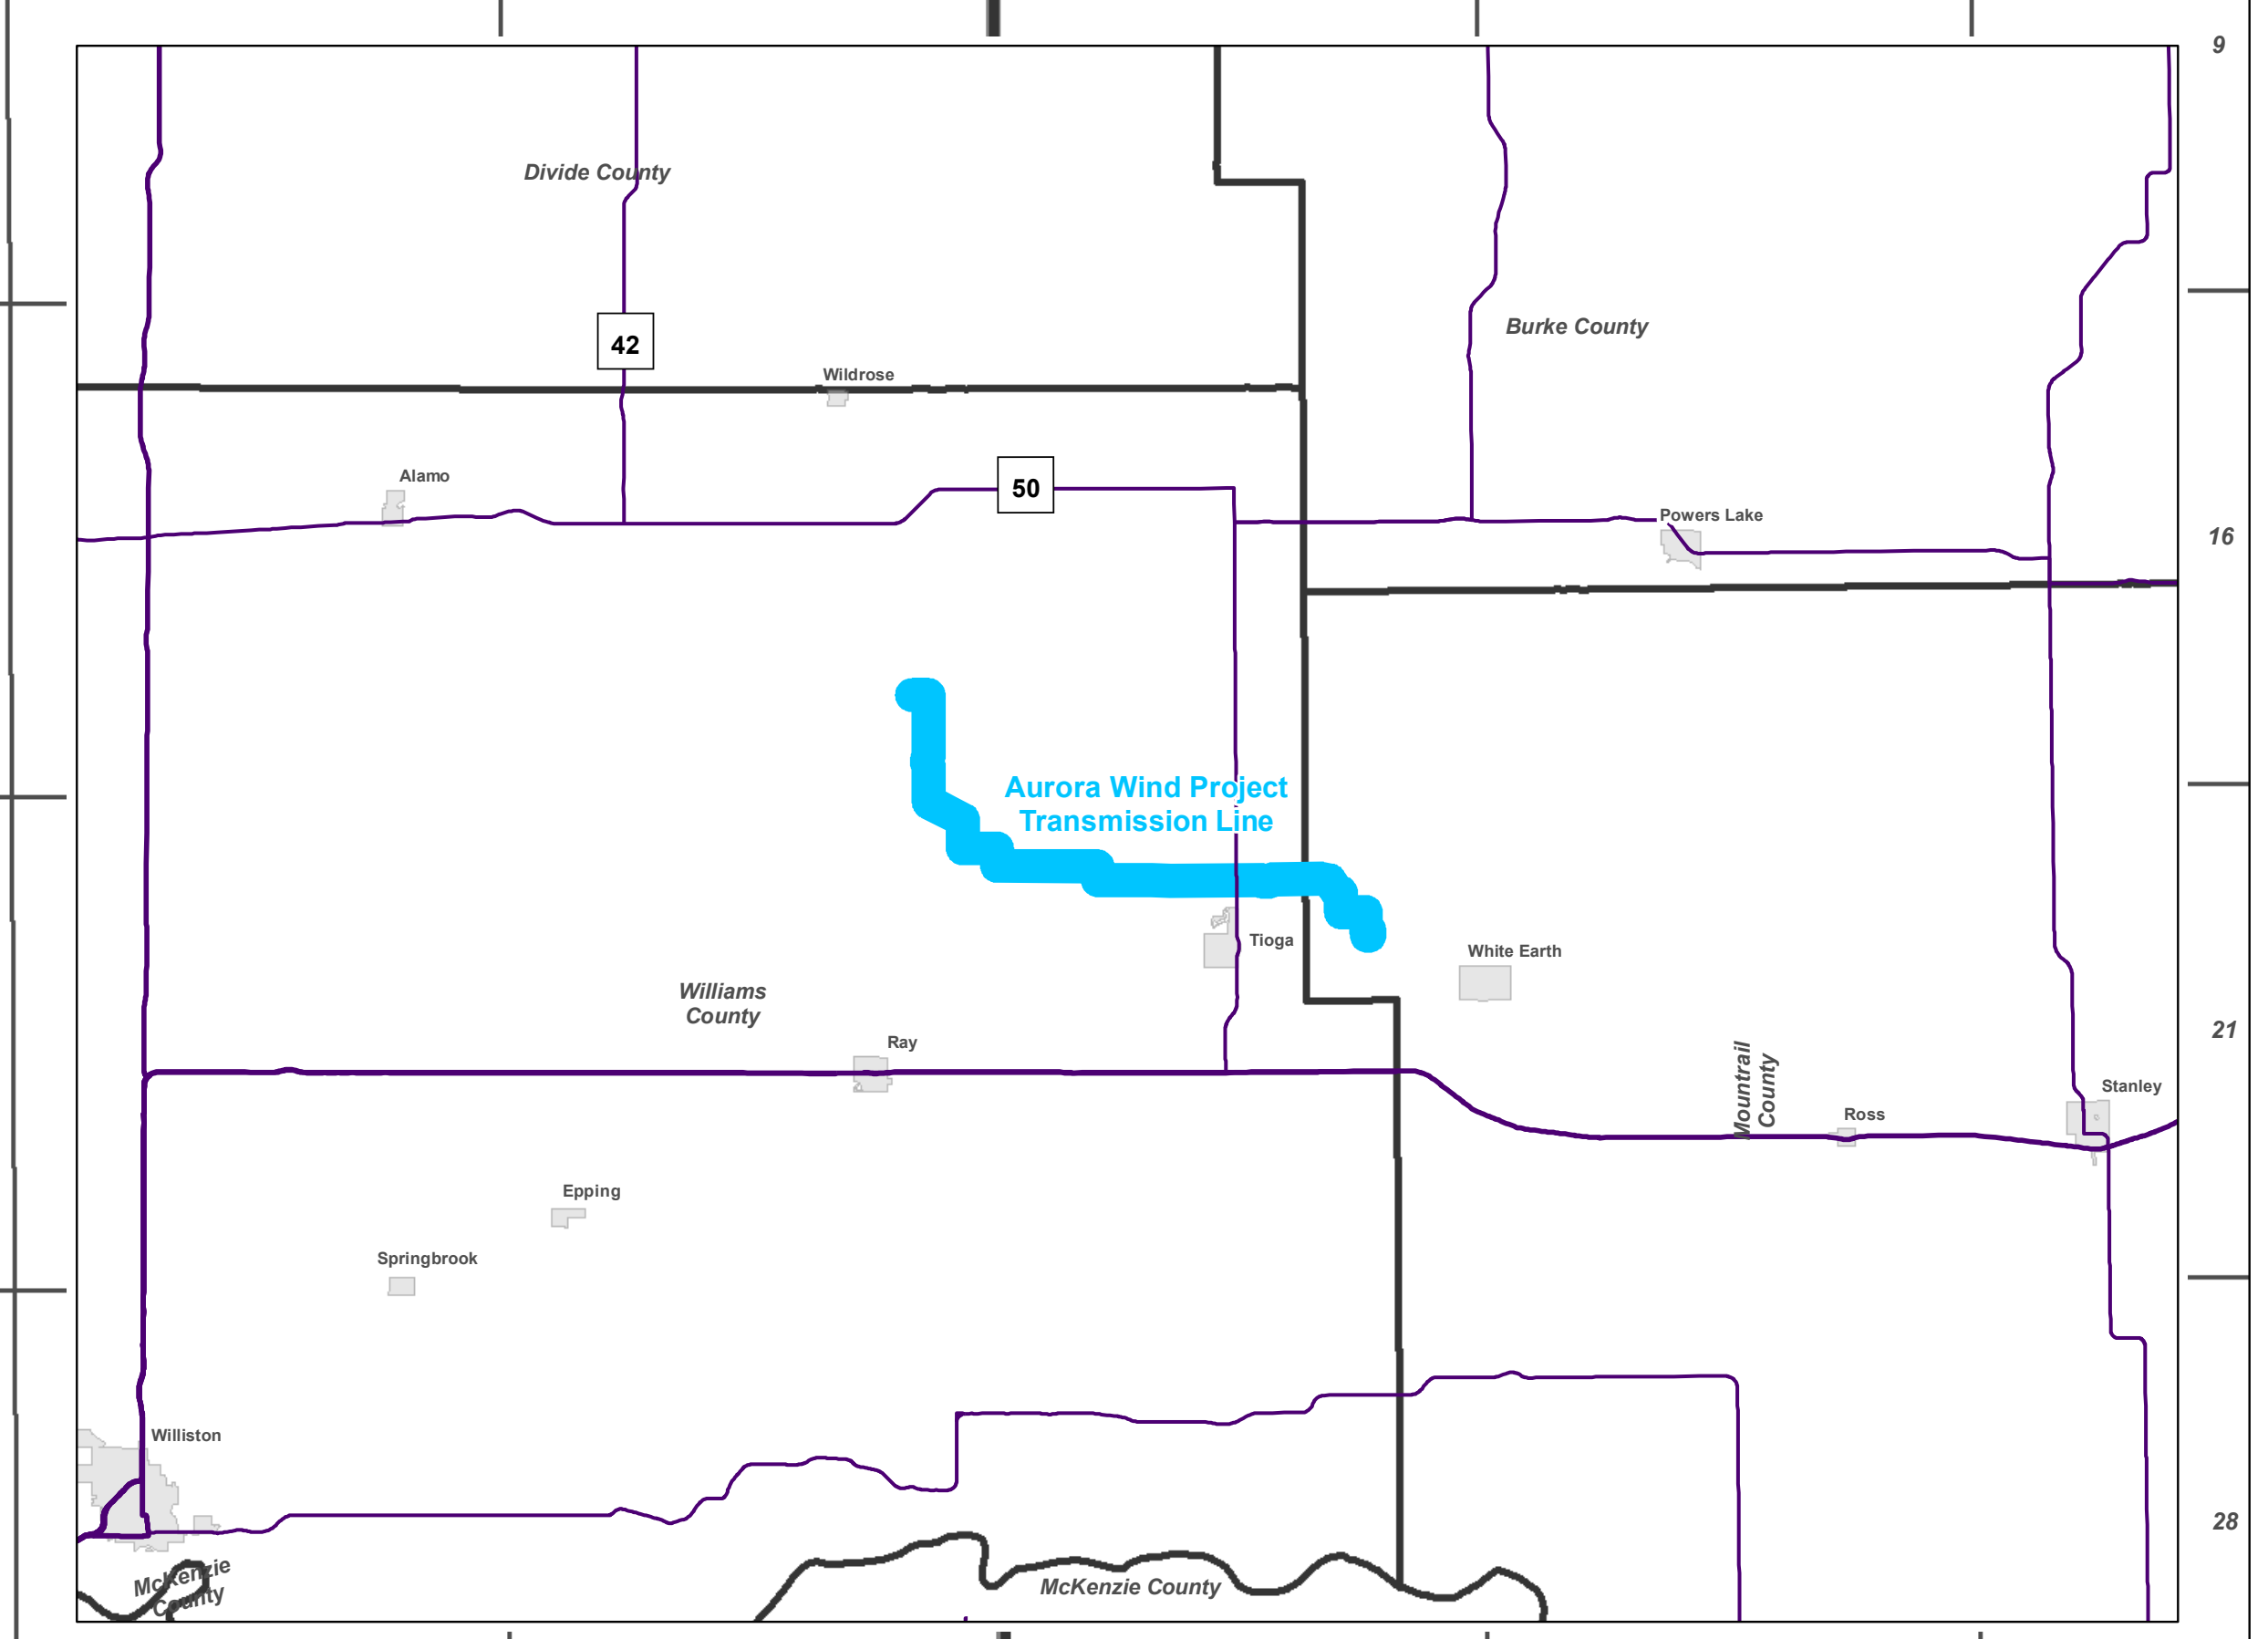

Confidential cultural resource information not included.

Residence Setback Chart

Residence ID*	Distance to Transmission Facilities (ft)	Participation Status
TL-11	465.43	Participating
ID-7	525.59	Non-Participating
ID-68	720.10	Participating
TL-8	779.07	Non-Participating
TL-16	840.94	Participating
TL-23	1025.24	Non-Participating
TL-2	1025.97	Non-Participating
TL-24	1180.91	Non-Participating
TL-10	1246.24	Participating
TL-20	1266.32	Non-Participating
TL-5	1331.47	Participating
TL-29	1743.85	Non-Participating
TL-13	2031.84	Non-Participating
TL-7	2263.61	Participating
TL-25	2266.47	Participating
TL-15	2350.96	Non-Participating
TL-14	2360.12	Non-Participating
TL-12	2369.58	Non-Participating
TL-28	2386.40	Non-Participating
TL-17	2386.55	Non-Participating
TL-3	2435.71	Non-Participating
TL-21	2437.70	Non-Participating
TL-19	2563.45	Non-Participating
TL-18	2568.35	Non-Participating
TL-1	2572.74	Non-Participating
TL-22	2575.22	Non-Participating
ID-67	2582.84	Participating
TL-4	2586.40	Non-Participating
TL-6	2692.26	Non-Participating

*Residences IDs beginning with TL were not included Sound and Shadow reports.

