


- Legend:
- SECTION LINE IMPROVEMENT
 - EXISTING MAINTAINED ROAD
 - ACCESS ROAD
 - UNDERGROUND COLLECTION
 - CRANE PATH
 - 2500 PSF FOUNDATION
 - 3000 PSF FOUNDATION
 - 3000 PSF FOUNDATION-GEOPIER
 - CULTURAL SENSITIVE AREA
 - TRANSMISSION LINE (103 LINE)
 - NON-PARTICIPATING LAND OWNERS

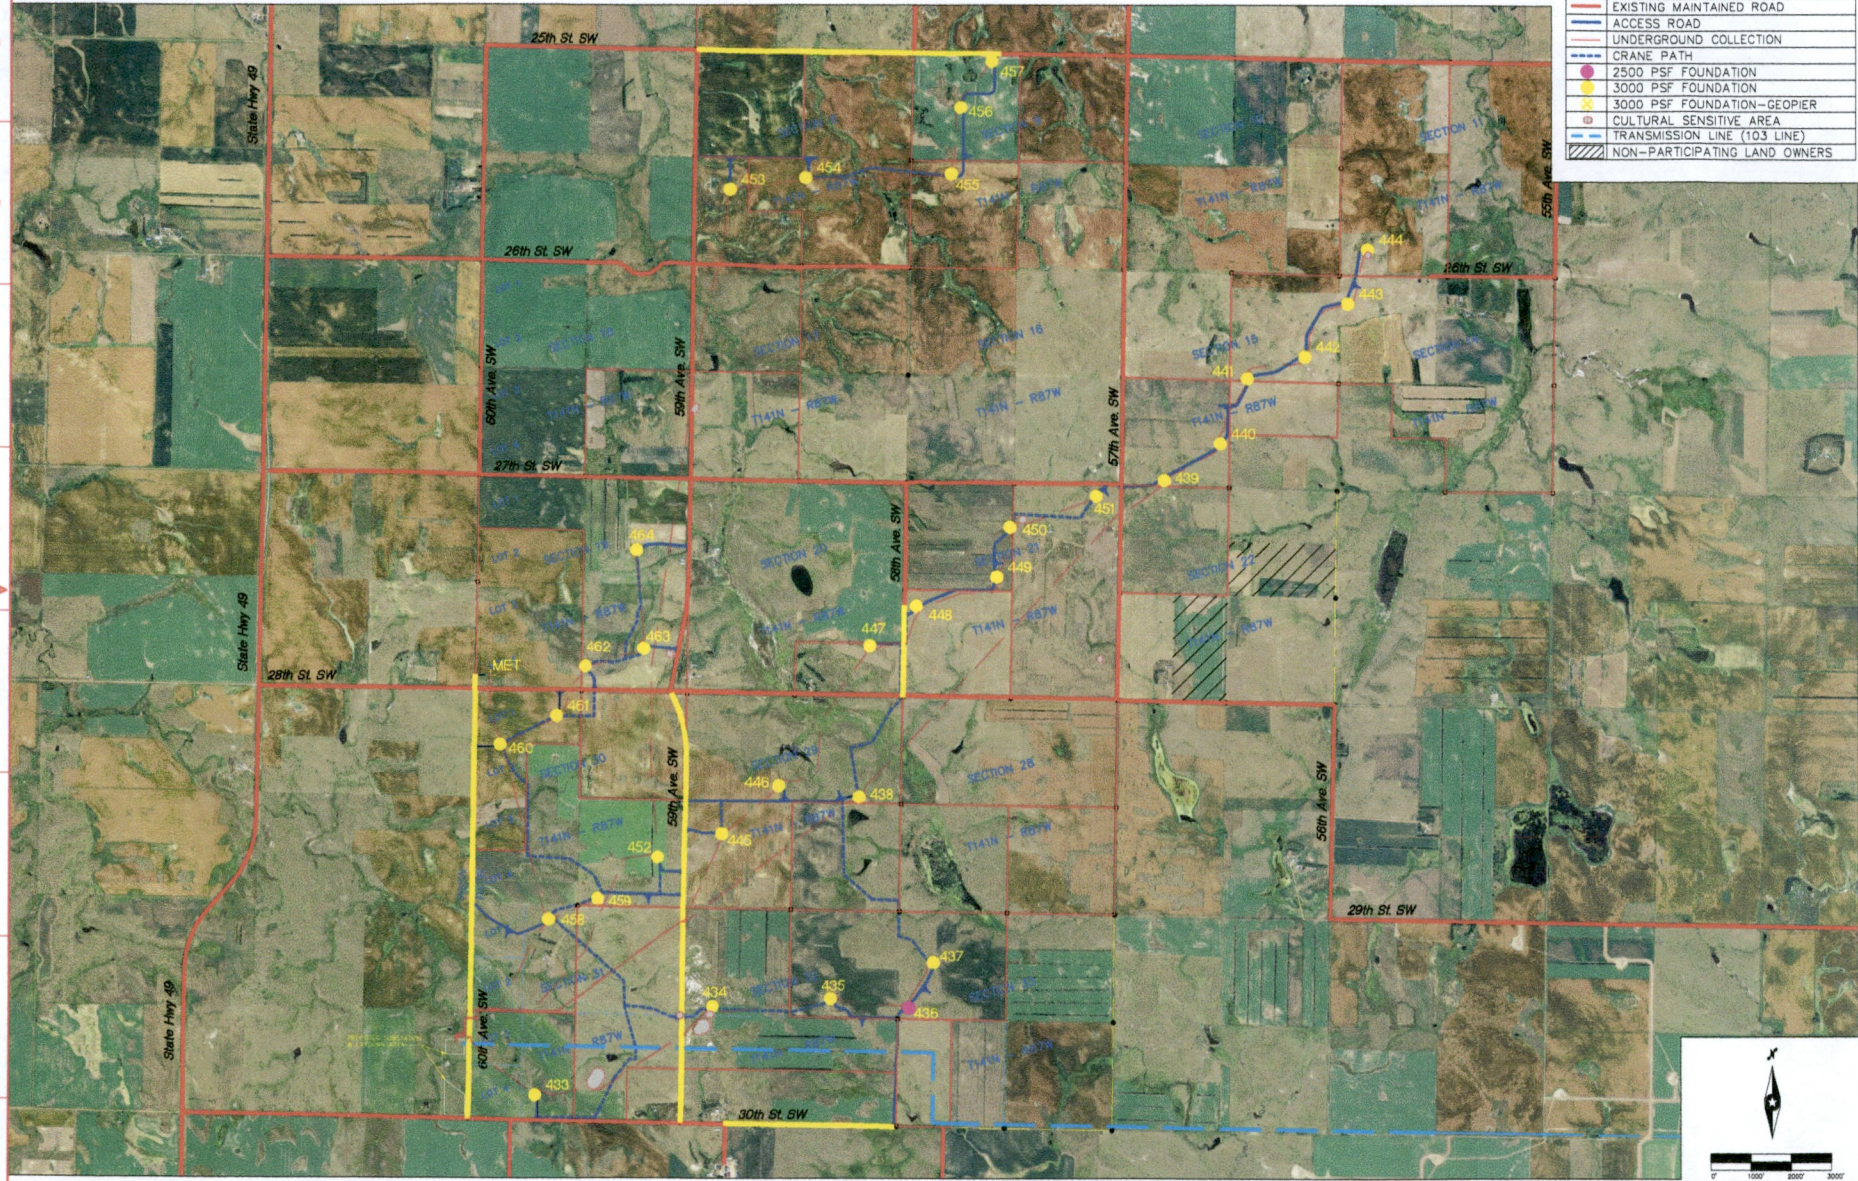

CADSW DRAWING - FOR REPRODUCTION ONLY

147 PU-20-194 Filed: 5/10/2021 Pages: 1
 Exhibit 7.2 - Map displayed during meeting North of
 New Salem

Keith and Deanna Kessler

tabbles®
EXHIBIT
 7-2