


BASIC 230KV
 SINGLE CIRCUIT STRUCTURE
 (*) LENGTH VARIES - SEE PLAN AND PROFILE

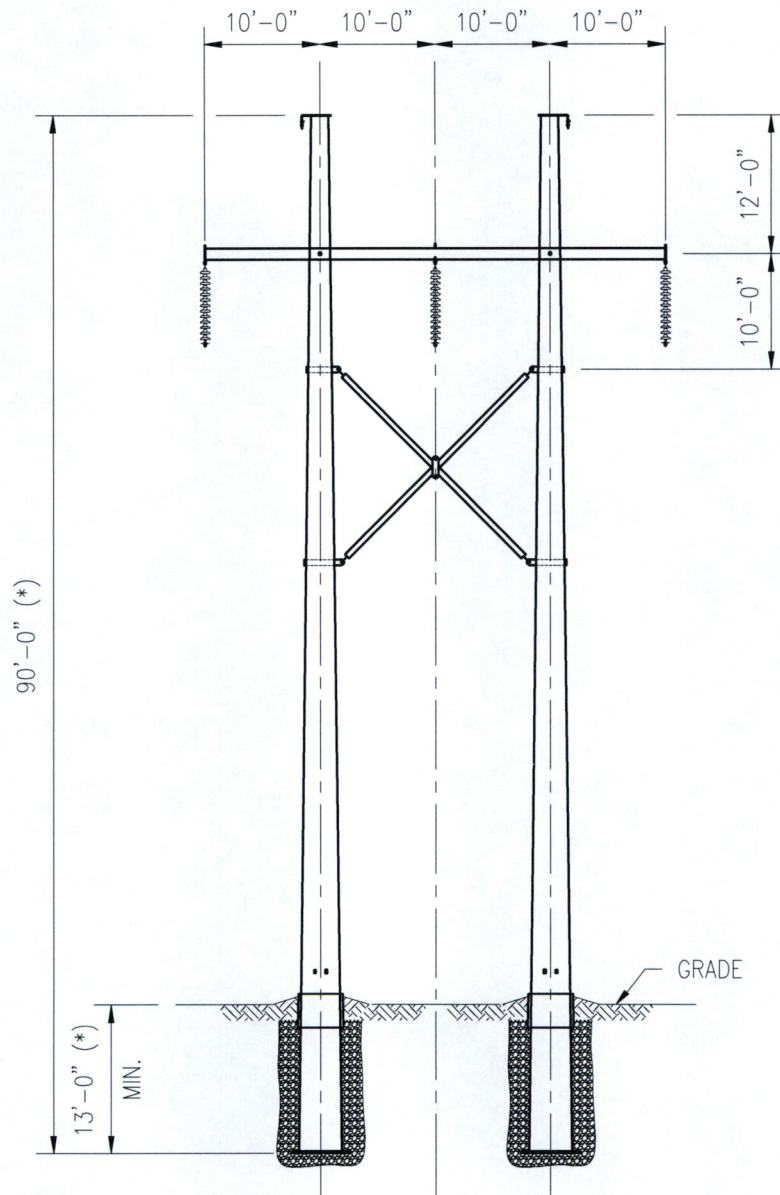

230KV TYPE 2HS SINGLE CIRCUIT
H-FRAME TANGENT STRUCTURE

(*) LENGTH VARIES - SEE PLAN AND PROFILE