


Legend

- PERMIT BOUNDARY
- PERMIT IDENTIFICATION
- BOND RELEASE BOUNDARY
- SECTION LINE-SURVEYED LOCATION
- LAND USE LINE
- REVEGETATION YEAR
- 2014 VARIANCE AREA
- SOUTHWEST WATER TAP

G.N.

Scale 1" = 300'

9					FREEDOM MINE BEULAH, ND 58523 REVEGETATION MAP VARIANCE REQUEST FBR #3 NACT-9501
8					
7					
6					
5					
4					
3					
2					
1					
0	RAS	RAS	09/07/21		
	NO.	BY	APP'D	DATE	
DRAWING UPDATES					SCALE: 1"=300' PROJECT: FBR #3 TO NACT-9501 REVISION: N/A

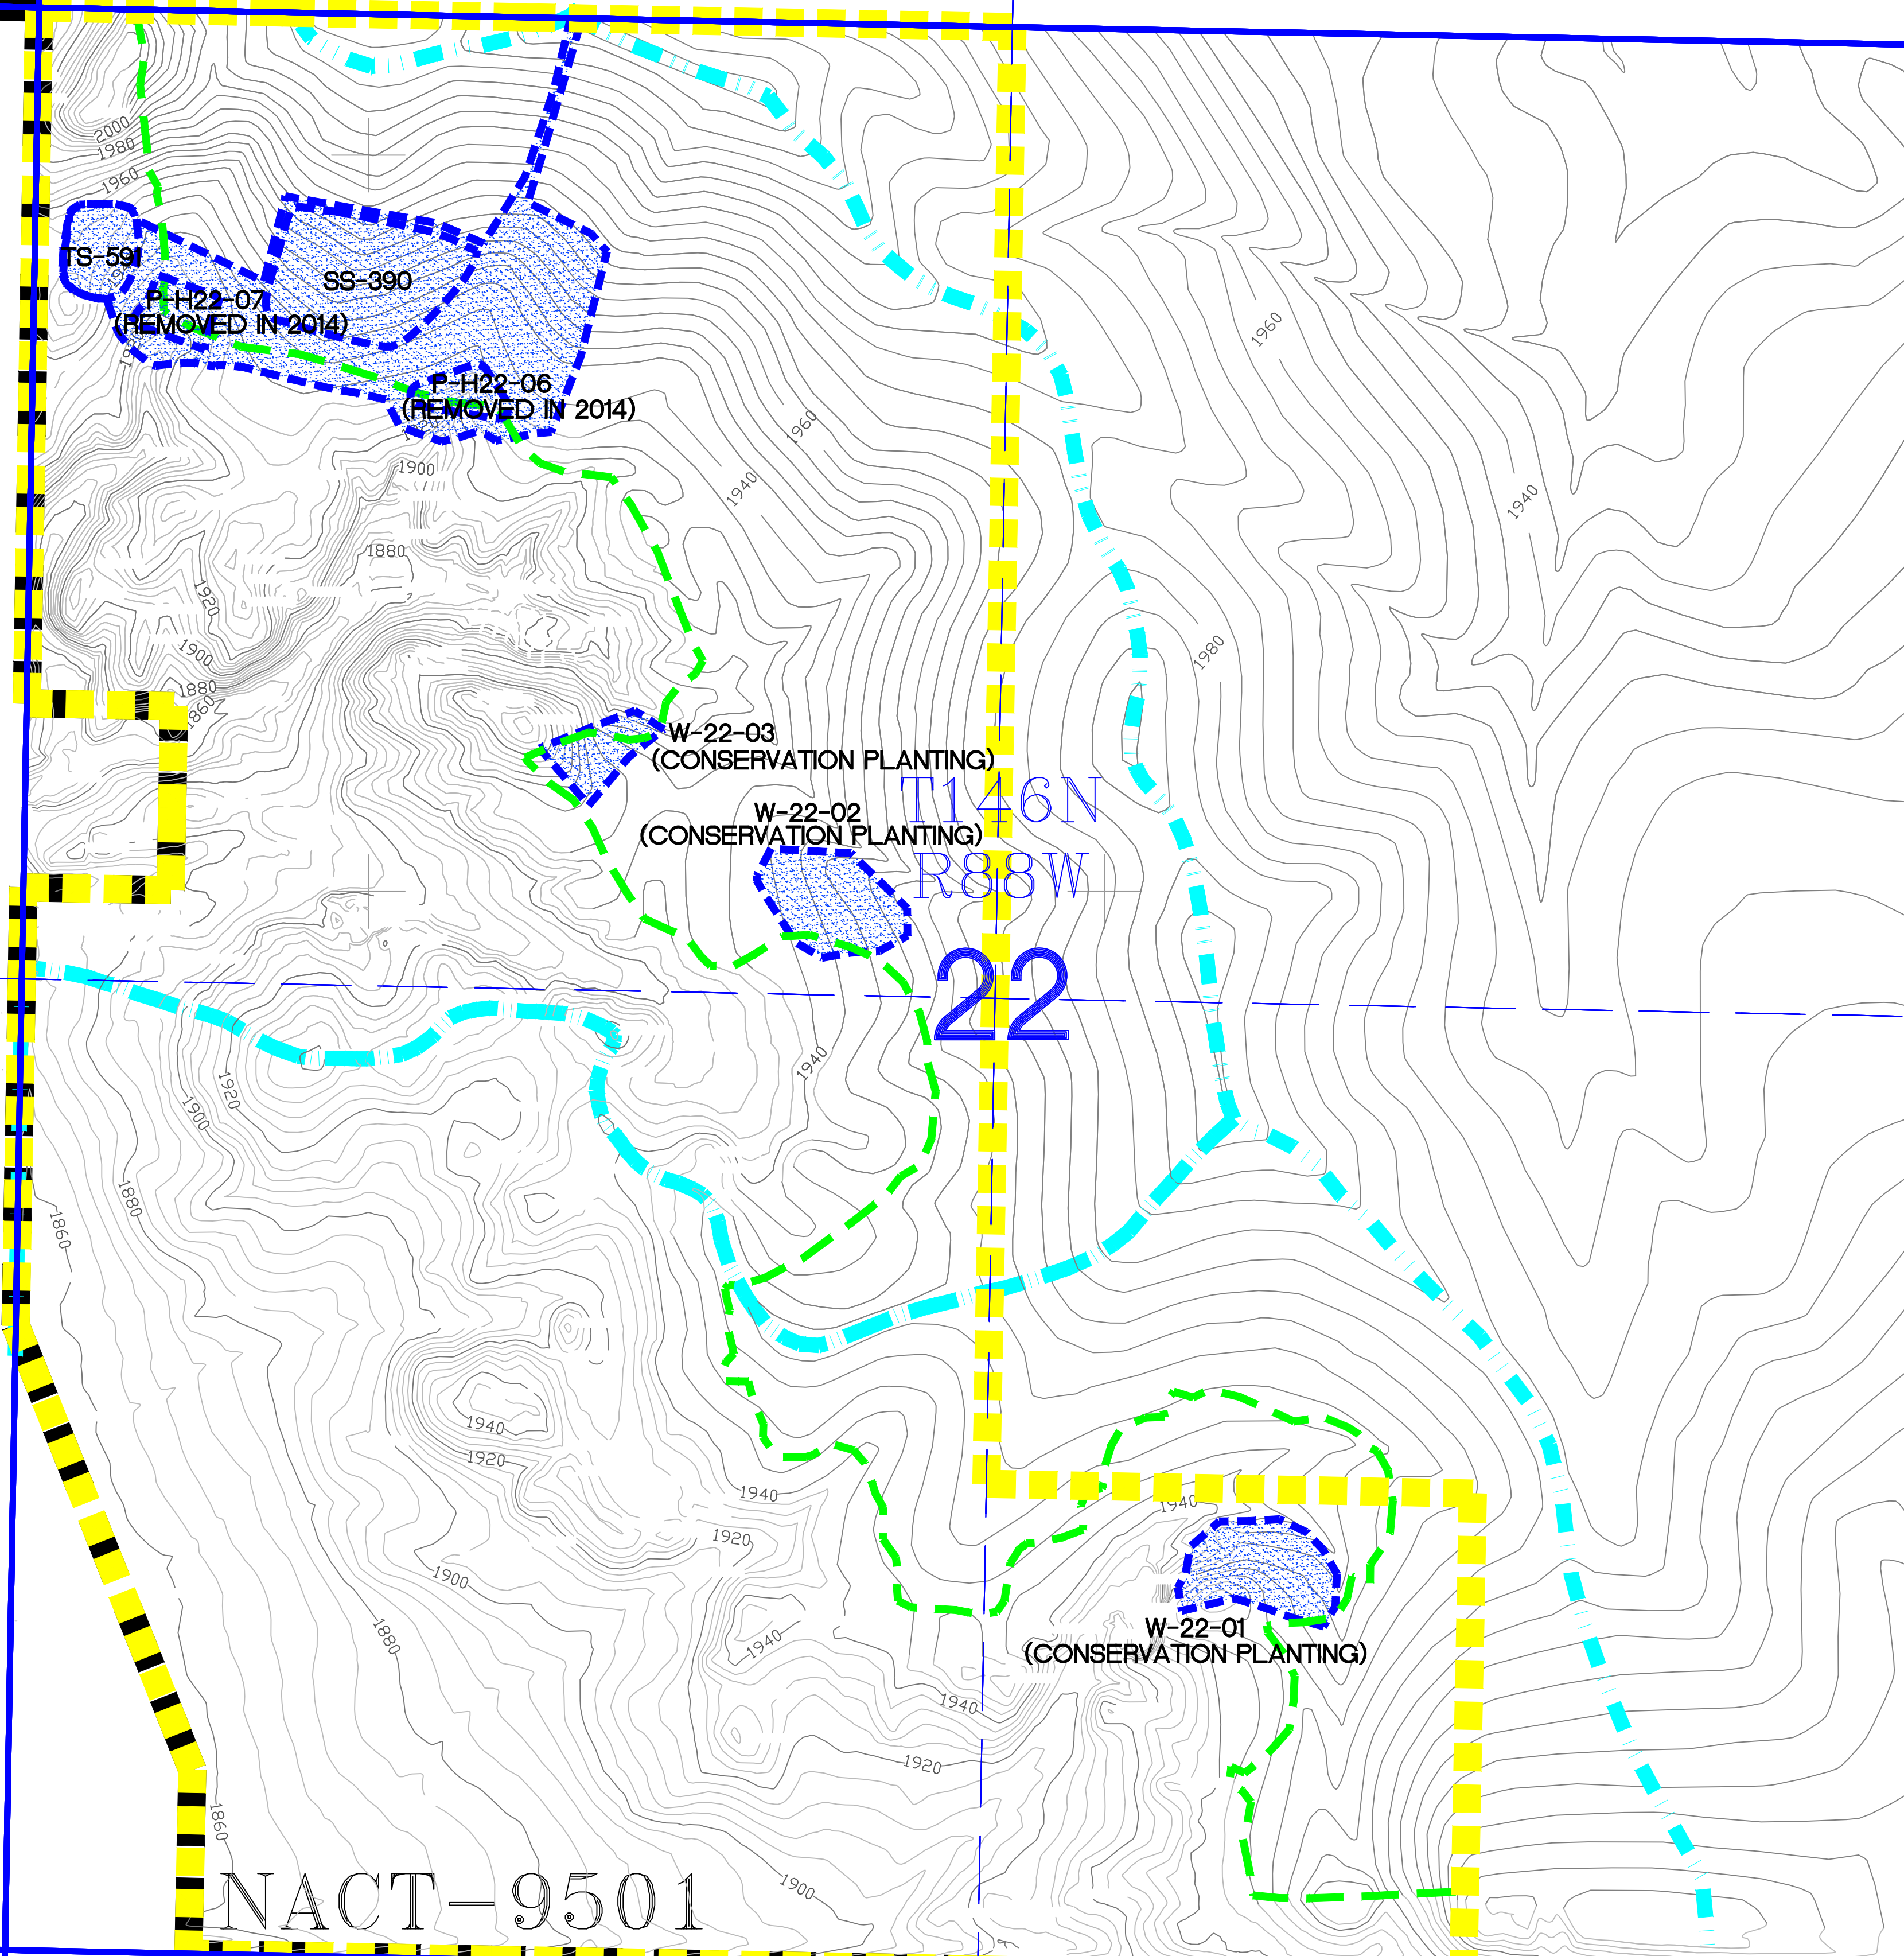


NACT-9501

	PERMIT BOUNDARY
	PERMIT IDENTIFICATION
	BOND RELEASE BOUNDARY
	SECTION LINE-SURVEYED LOCATION
	TOPOGRAPHIC CONTOUR
	VARIANCE AREA
	WATERSHED BOUNDARY
	COAL REMOVAL BOUNDARY
	2014 VARIANCE AREA

C.N.

Scale 1" = 300'

9				<p>COTEAU FREEDOM MINE BEULAH, ND 58523</p> <p>TOPOGRAPHIC MAP</p> <p>VARIANCE REQUEST</p> <p>FBR #3 NACT-9501</p> <p>SCALE: 1"=300'</p> <p>PROJECT: FBR #3 TO NACT-9501 REVISION: N/A</p>
8				
7				
6				
5				
4				
3				
2				
1				
0	RAS	RAS	09/07/21	
	NO.	BY	APP'D	DATE
	DRAWING UPDATES			

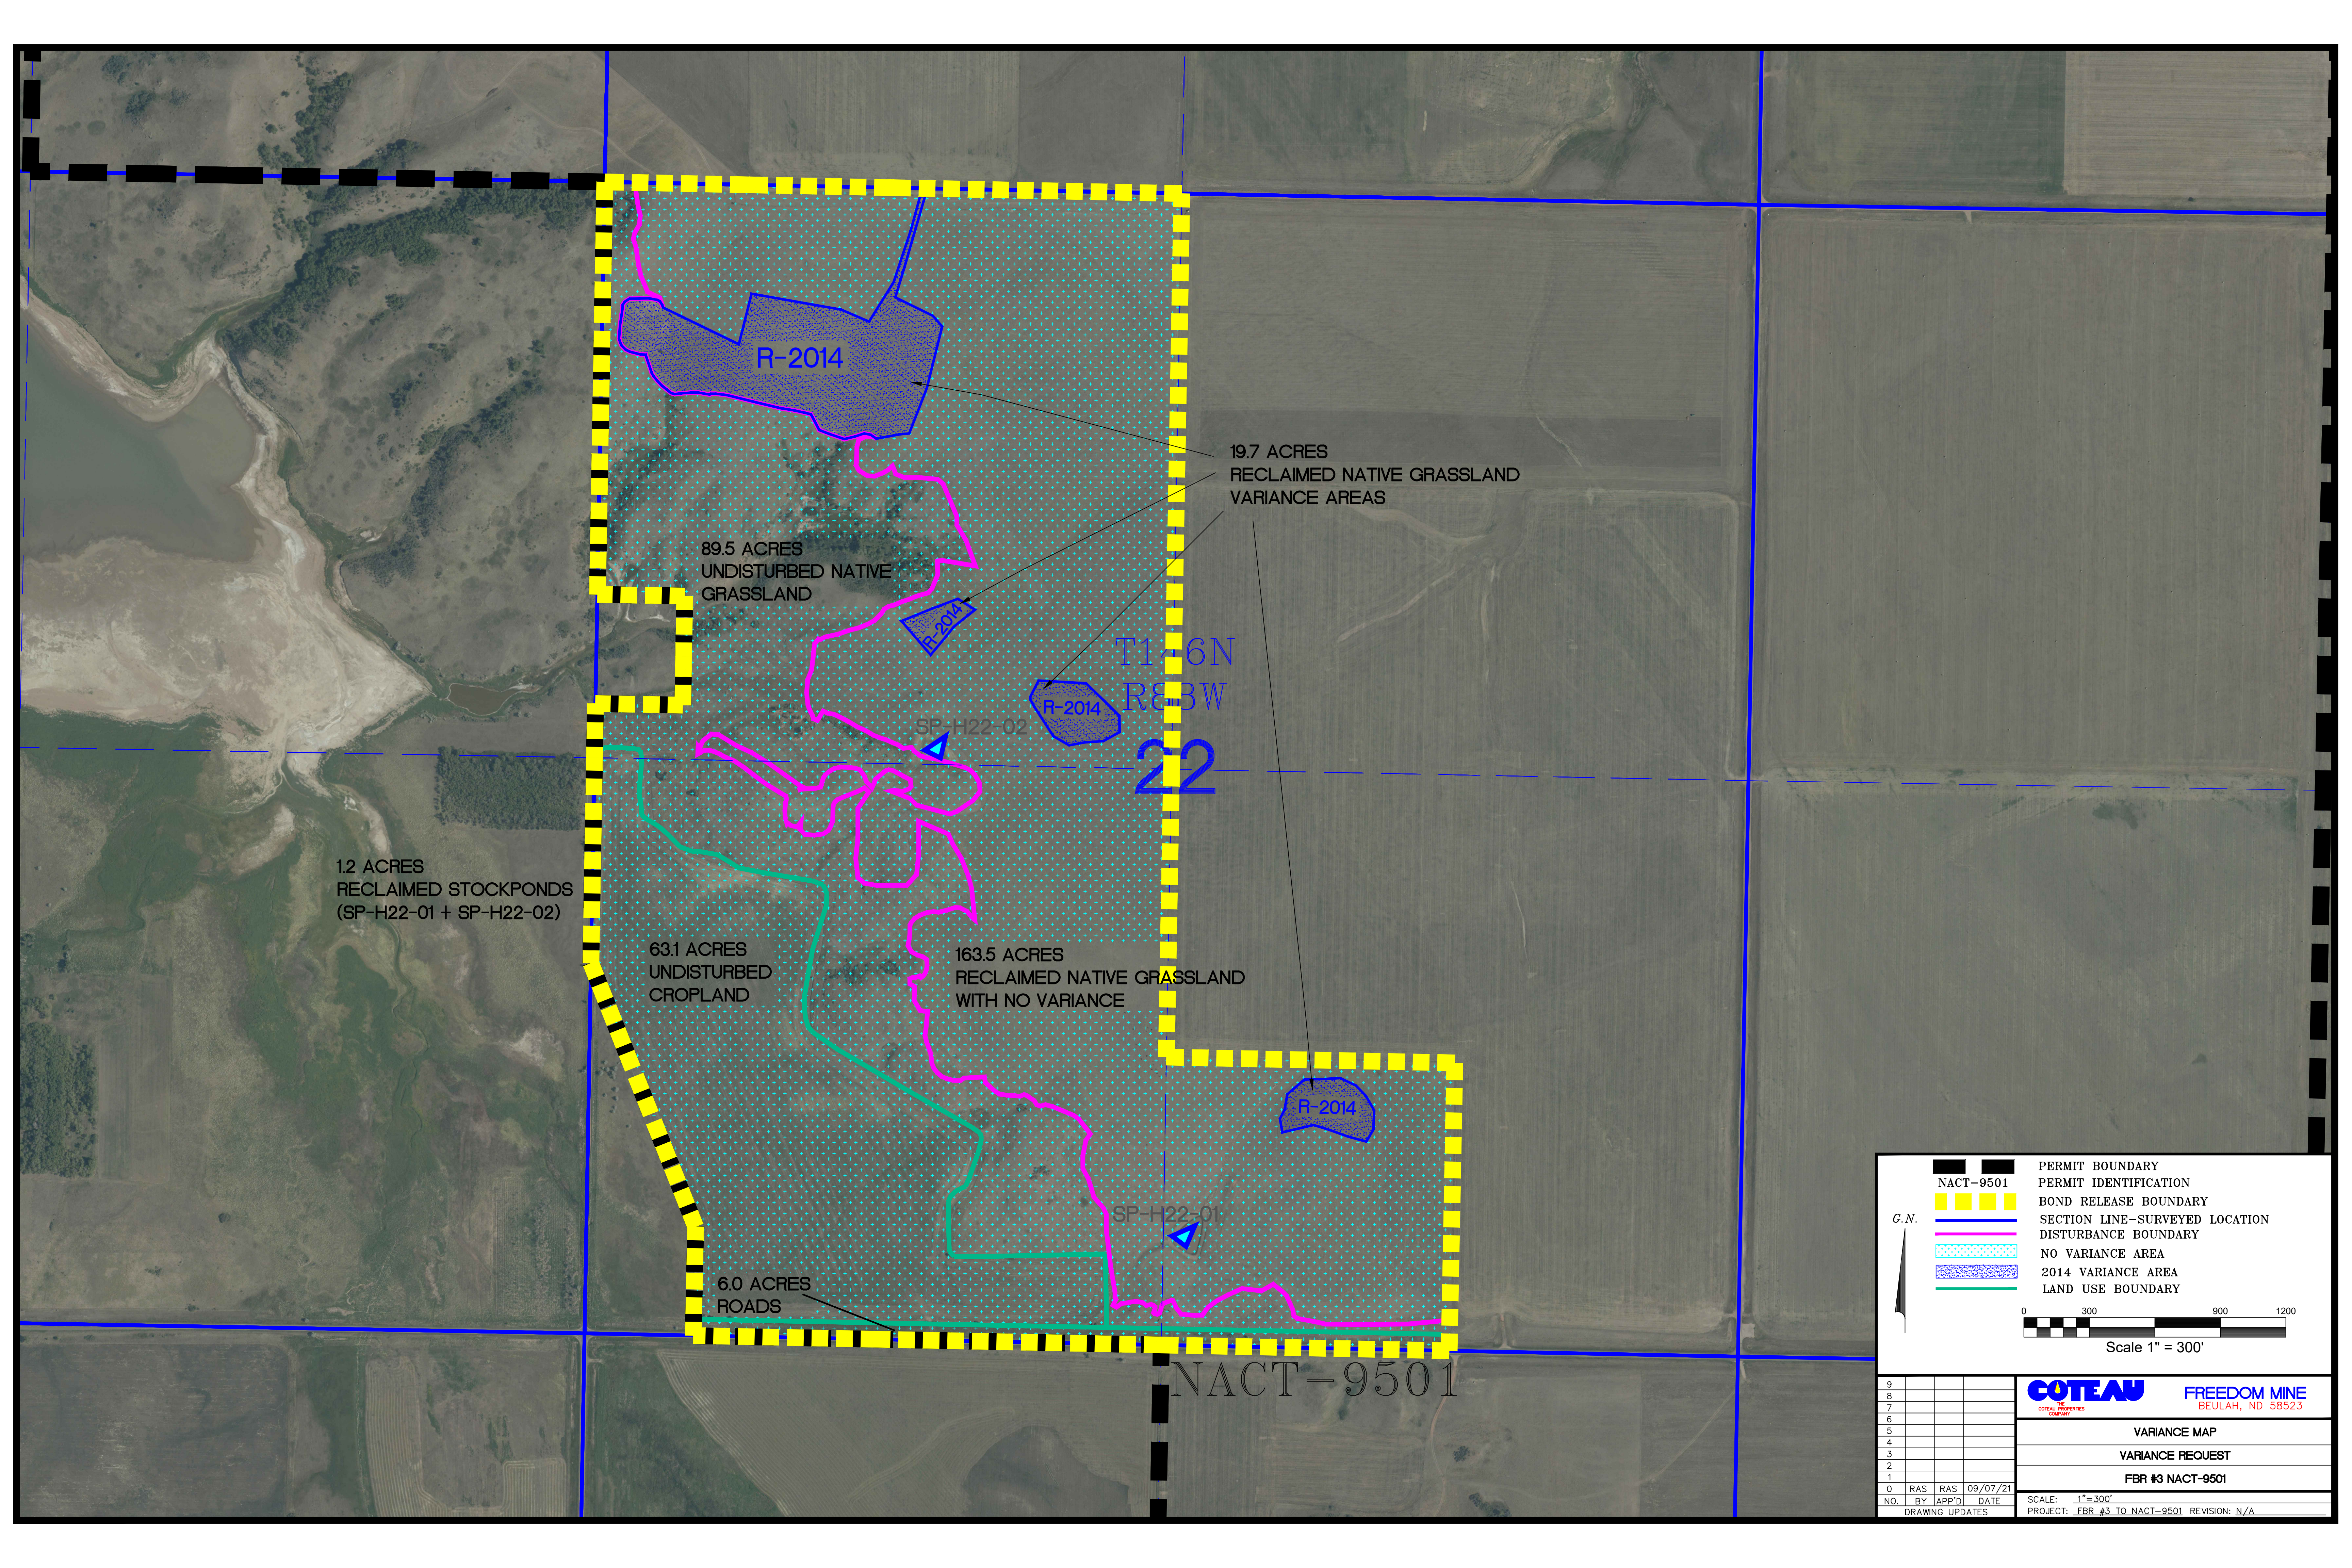

1.2 ACRES
RECLAIMED STOCKPONDS
(SP-H22-01 + SP-H22-02)

63.1 ACRES
UNDISTURBED
CROPLAND

89.5 ACRES
UNDISTURBED NATIVE
GRASSLAND

6.0 ACRES
ROADS

R-2014

SP-H22-02

R-2014

T1-6N
R8-3W

22

163.5 ACRES
RECLAIMED NATIVE GRASSLAND
WITH NO VARIANCE

SP-H22-01

R-2014

19.7 ACRES
RECLAIMED NATIVE GRASSLAND
VARIANCE AREAS

NACT-9501

	PERMIT BOUNDARY
	PERMIT IDENTIFICATION
	BOND RELEASE BOUNDARY
	SECTION LINE-SURVEYED LOCATION
	DISTURBANCE BOUNDARY
	NO VARIANCE AREA
	2014 VARIANCE AREA
	LAND USE BOUNDARY

G.N.

Scale 1" = 300'

9						FREEDOM MINE BEULAH, ND 58523 VARIANCE MAP VARIANCE REQUEST FBR #3 NACT-9501
8						
7						
6						
5						
4						
3						
2						
1						
0	RAS	RAS	09/07/21			
	NO.	BY	APP'D	DATE		
	DRAWING UPDATES				SCALE: 1"=300'	
					PROJECT: FBR #3 TO NACT-9501 REVISION: N/A	