


PUBLIC DOCUMENT - NOT PUBLIC (OR PRIVILEGED) DATA HAS BEEN EXCISED

EXHIBIT C

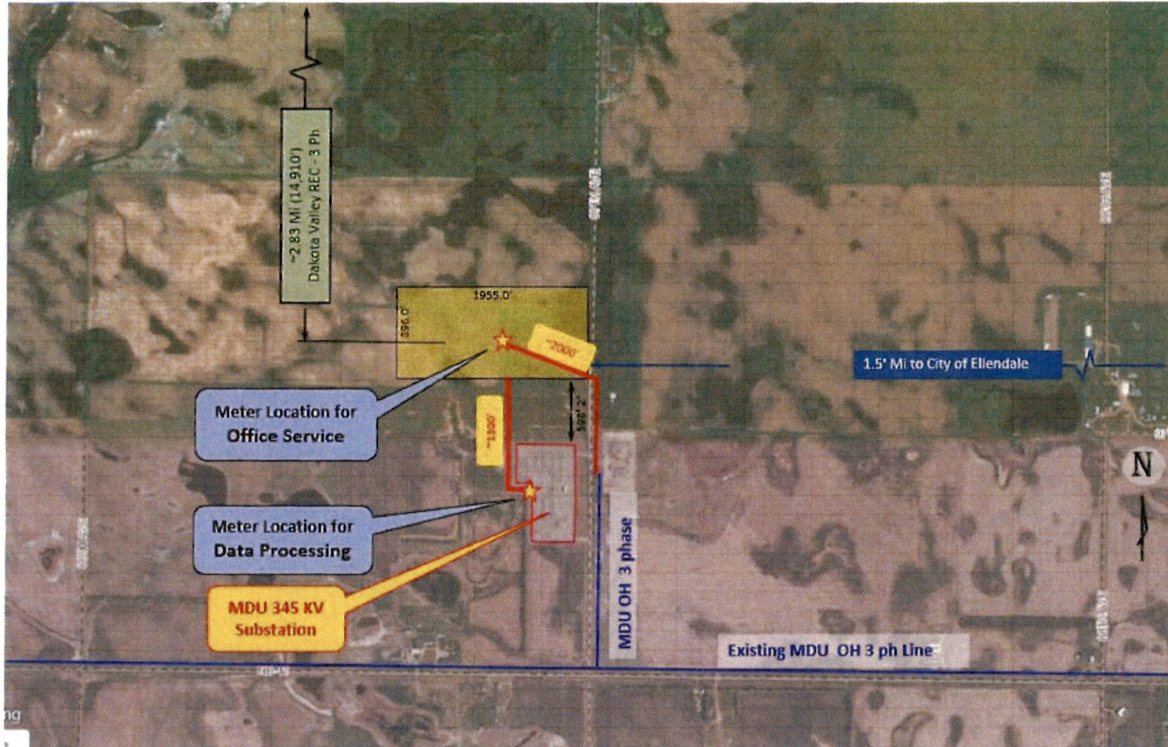

- 53 PU-22-370 Filed 12/19/2022 Pages: 3
Exhibit MDU6 - Project maps (3 pages) - redacted
Montana-Dakota Utilities Co.
- 55 PU-22-366 Filed 12/19/2022 Pages: 3
Exhibit MDU6 - Project maps (3 pages) - redacted
Montana-Dakota Utilities Co.



PUBLIC DOCUMENT - NOT PUBLIC (OR PRIVILEGED) DATA HAS BEEN EXCISED



REV	NO	DESCRIPTION	DATE
0		INITIAL LAYOUT	11/01/22
1		SHIFTED ALIGNMENT WEST	11/16/22
2		SHIFTED ALIGNMENT STRAIGHT	11/16/22

TRANSMISSION		SHIELD	
CONDUCTOR 238 467 11MKT	CONDUCTOR 238 467 11MKT	DESIGN TENSION AT 2017 NESC	DESIGN TENSION AT 2017 NESC
DESIGN TENSION 300KLB	DESIGN TENSION 300KLB	12.5% LOADING	12.5% LOADING
SAGGING AT 100 FWT	SAGGING AT 100 FWT	4 P.S.F. WIND	4 P.S.F. WIND
1.14'	1.14'	10' ICE	10' ICE
		0.20 CORONA	0.20 CORONA

WIDSETH
 46KV TRANSMISSION LINE
 46KV TRANSMISSION LINE

MONTANA DAKOTA UTILITIES

TL180-1/181-1 ELLENDALE CRYPTO
 46KV TRANSMISSION LINE

PLAN AND PROFILE SHEET

150.0 FT. HORIZ. SCALE

SHEET 1 OF 1
 DRAWN BY J.A.B. CHECKED BY A.J.P. DATE 11/30/2022

