


ELLENDALE

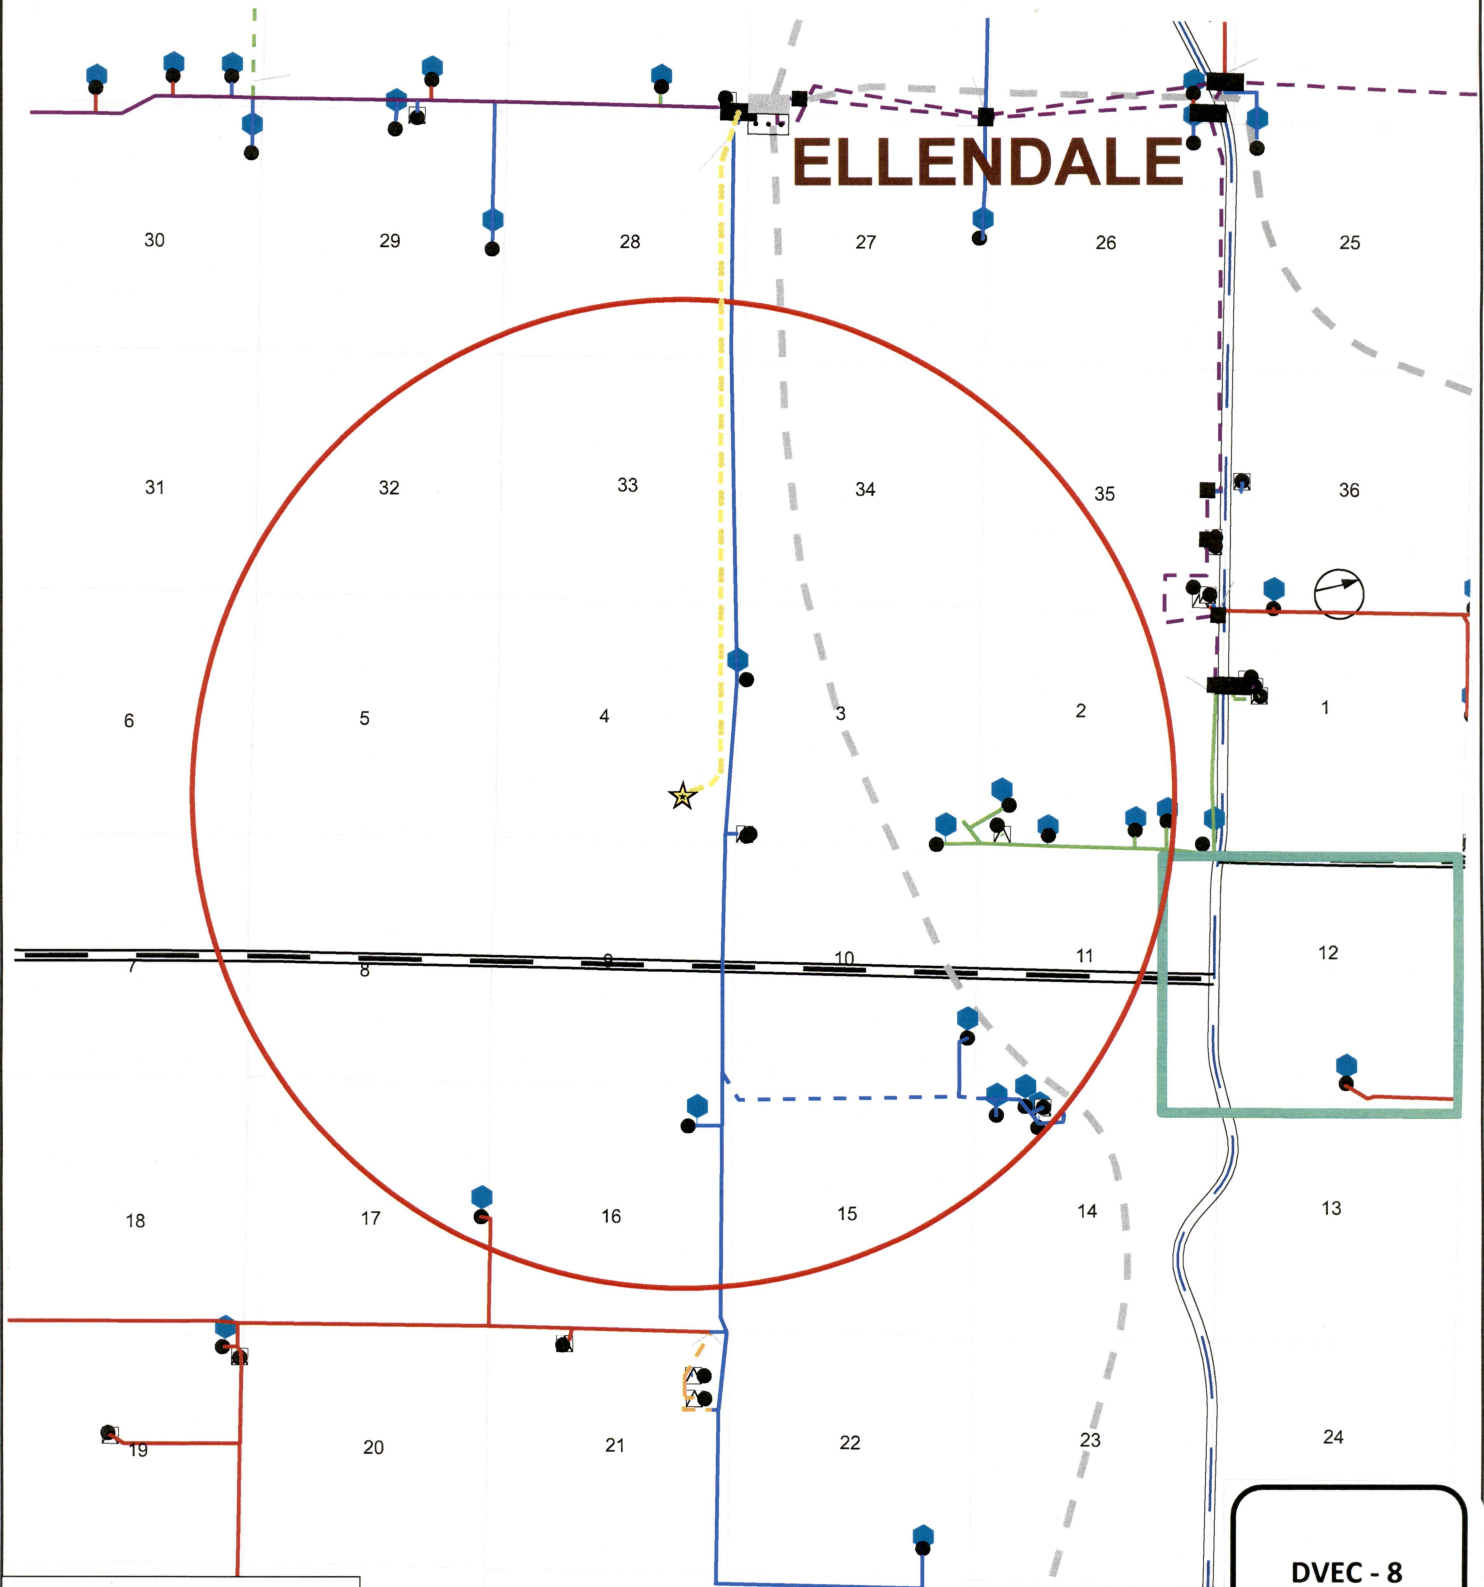

DVEC - 8


**DAKOTA VALLEY ELECTRIC COOPERATIVE**
Your Touchstone Energy® Partner

74 PU-22-370 Filed 12/19/2022 Pages: 1
Exhibit DV8 - DV members within 2-mile radius
Dakota Valley Electric Cooperative, Inc.

76 PU-22-366 Filed 12/19/2022 Pages: 1
Exhibit DV8 - DV members within 2-mile radius
Dakota Valley Electric Cooperative, Inc.

Plotted: 11/29/2022 Drawn By: Brandon Giesler

3 Phase Cable Route

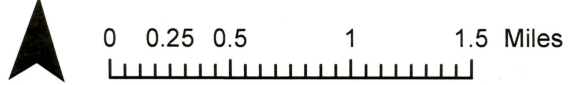

★ Applied Block Chain
--- Cable Route