


Appendix 2 - Typical Aboveground Facility Layouts

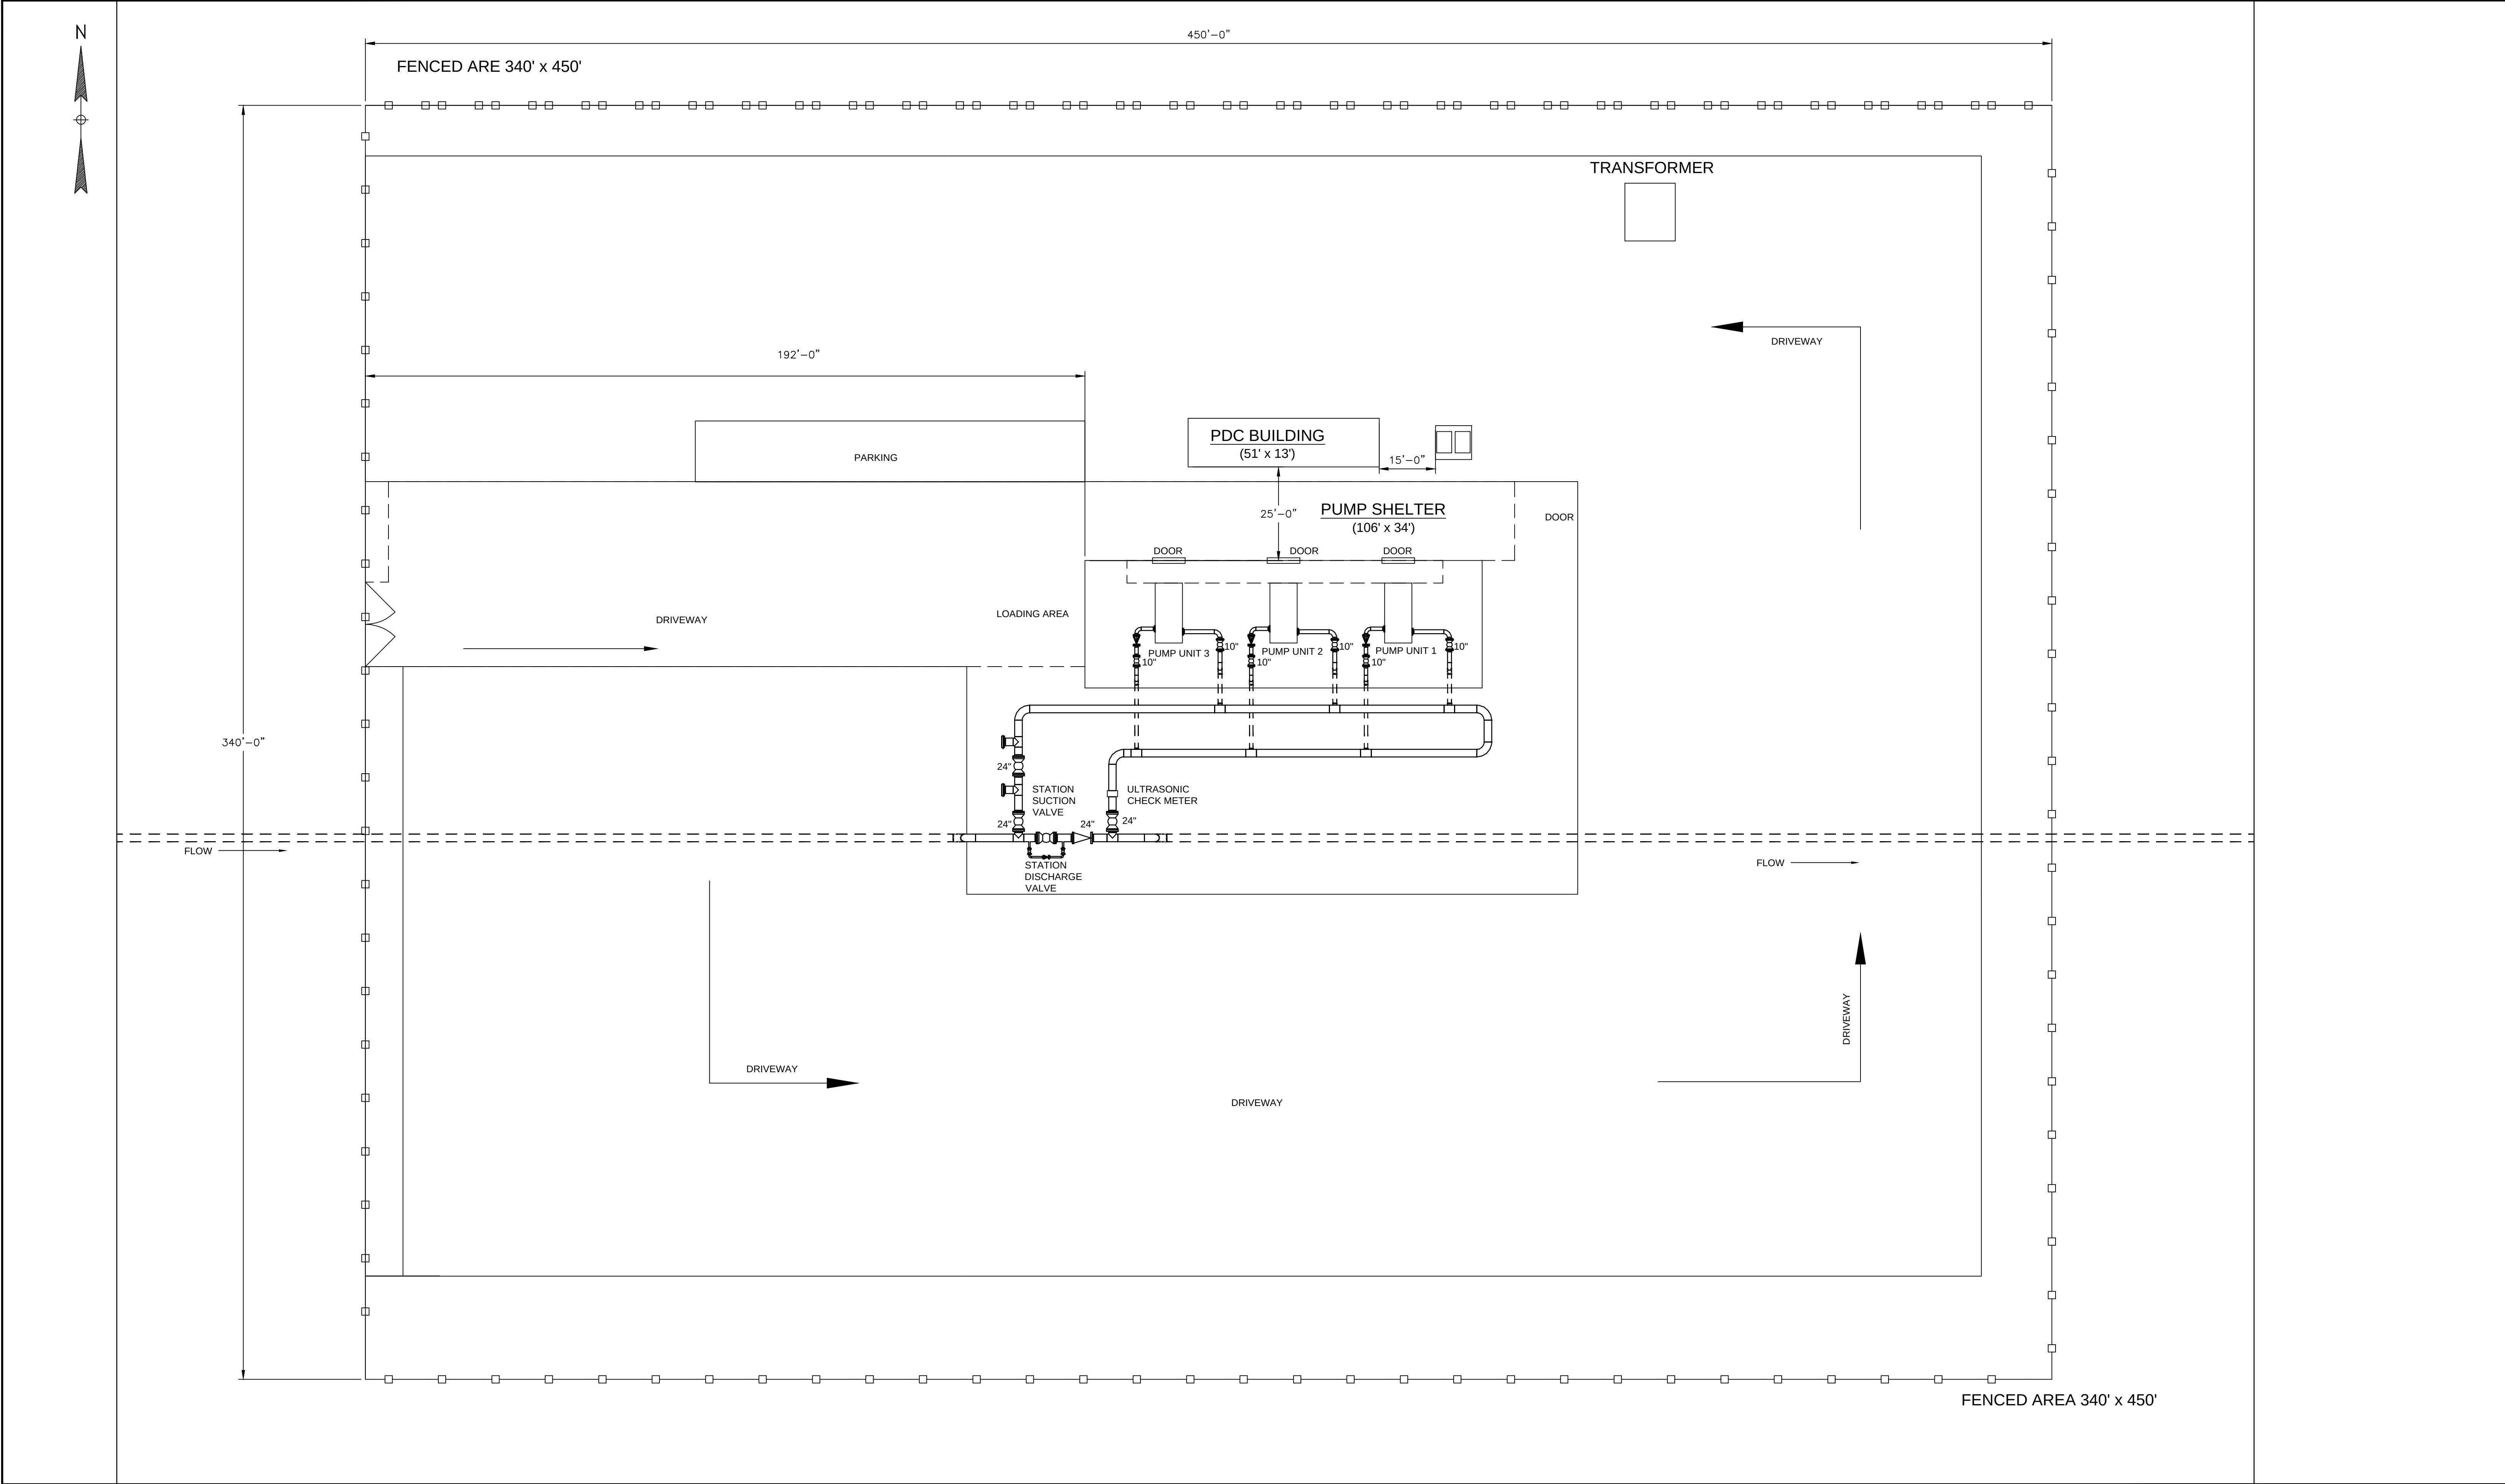


NOTES:
1.

NOT FOR CONSTRUCTION

0	ISSUED FOR USE	JLS	07-FEB-2022				
NO.	REVISION-DESCRIPTION	BY	DATE	CHK'D	APP'D	APP'D	

 GULF INTERSTATE ENGINEERING HOUSTON, TEXAS	
DWN. BY: JLS	DATE: 22-OCT-2021
CHK. BY:	
DISC. ENGR:	
PROJ. MGR:	
CLIENT APP:	
SCALE:	

MIDWEST CARBON EXPRESS TYPICAL MAINLINE PUMP STATION PLOT PLAN		
AFE No.	DWG. NO: 1927-000-FC-DWG-0001	REV: 0

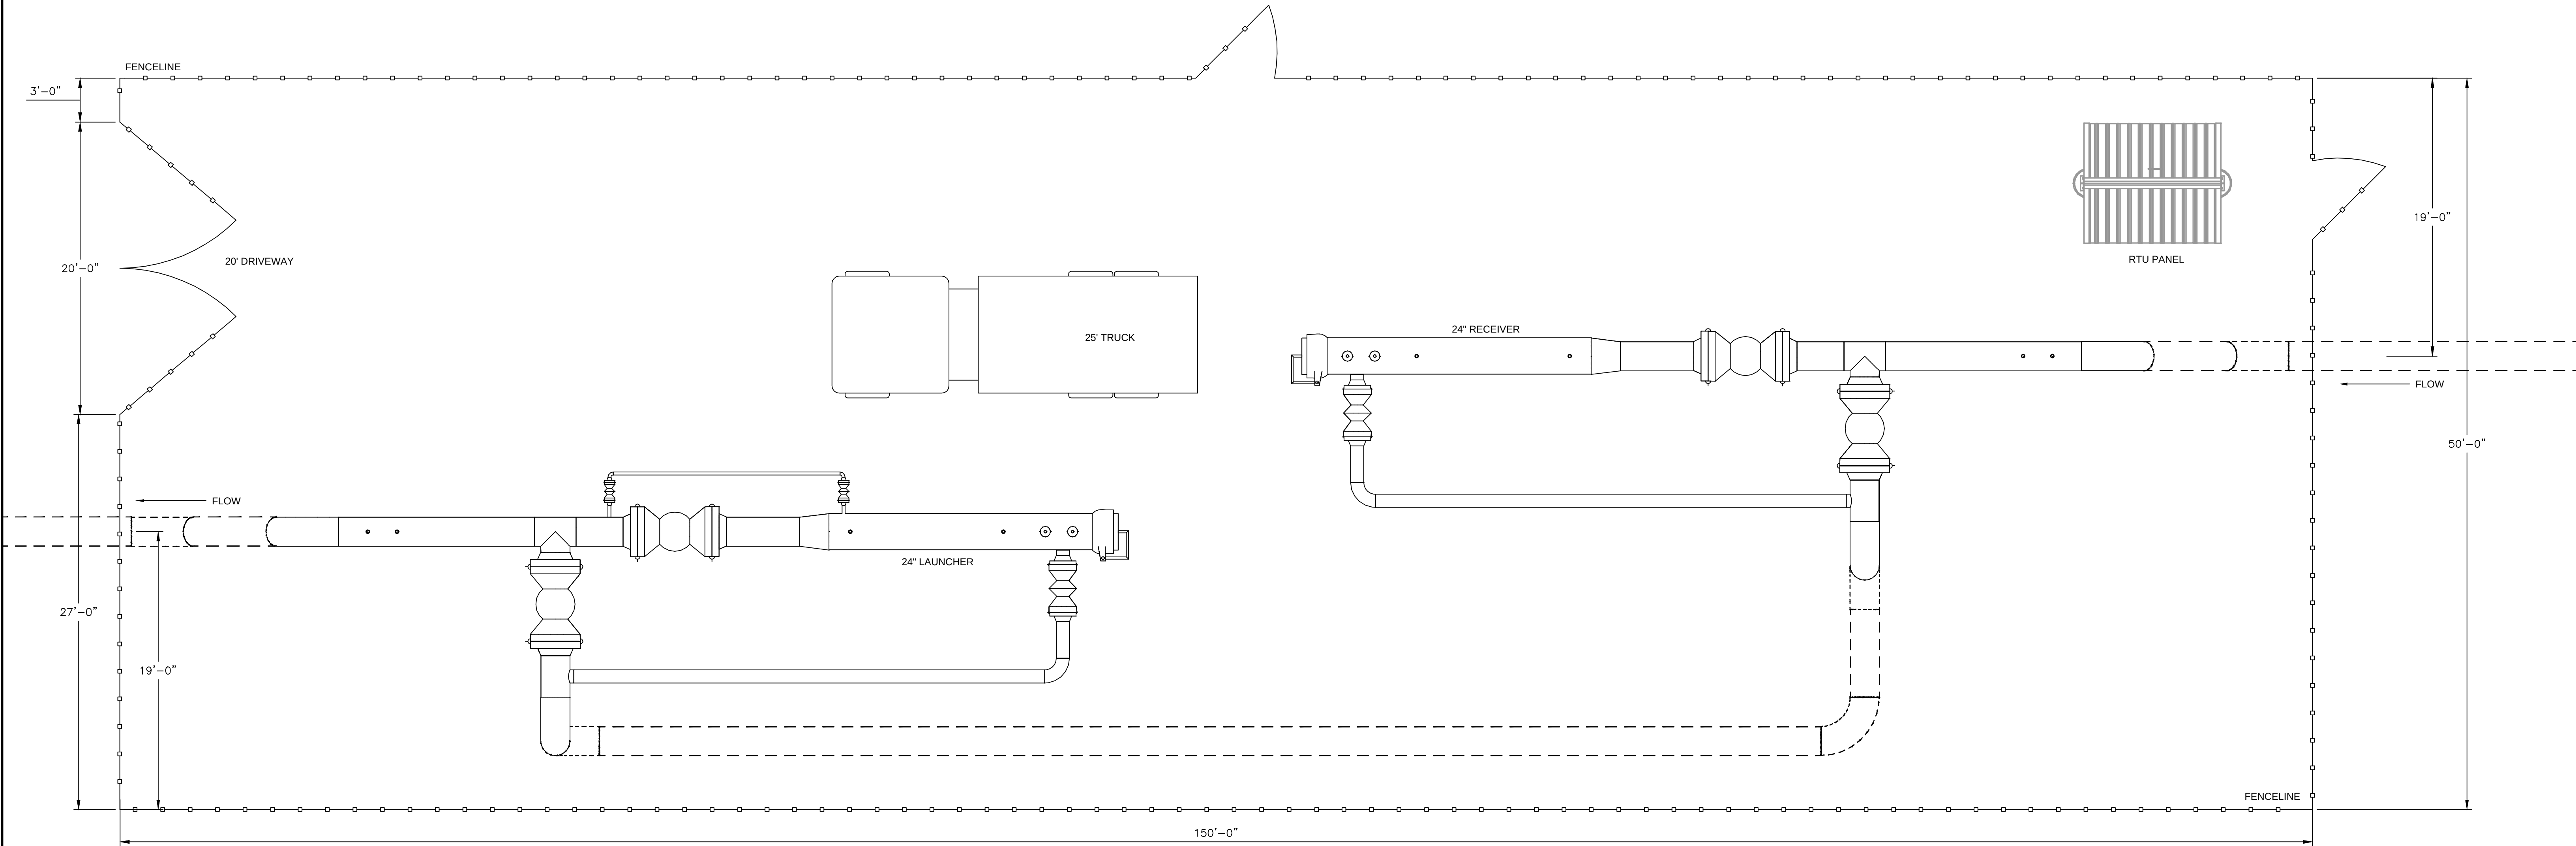


NOTES:
1.

NOT FOR CONSTRUCTION

B	ISSUED FOR USE	JLS	06-JAN-2021				
A	PRELIMINARY FOR REVIEW	JLS	14-DEC-2021				
NO.	REVISION-DESCRIPTION	BY	DATE	CHK'D	APP'D	APP'D	

 GULF INTERSTATE ENGINEERING HOUSTON, TEXAS	
DWN. BY: JLS	DATE: 14-DEC-2021
CHK. BY:	
DISC. ENGR:	
PROJ. MGR:	
CLIENT APP:	
SCALE:	

SUMMIT CARBON SOLUTIONS TYPICAL 24" LAUNCHER/ RECEIVER PLOT PLAN			AFE No.	DWG. NO: 1927-000-FC-DWG-0004	REV: B

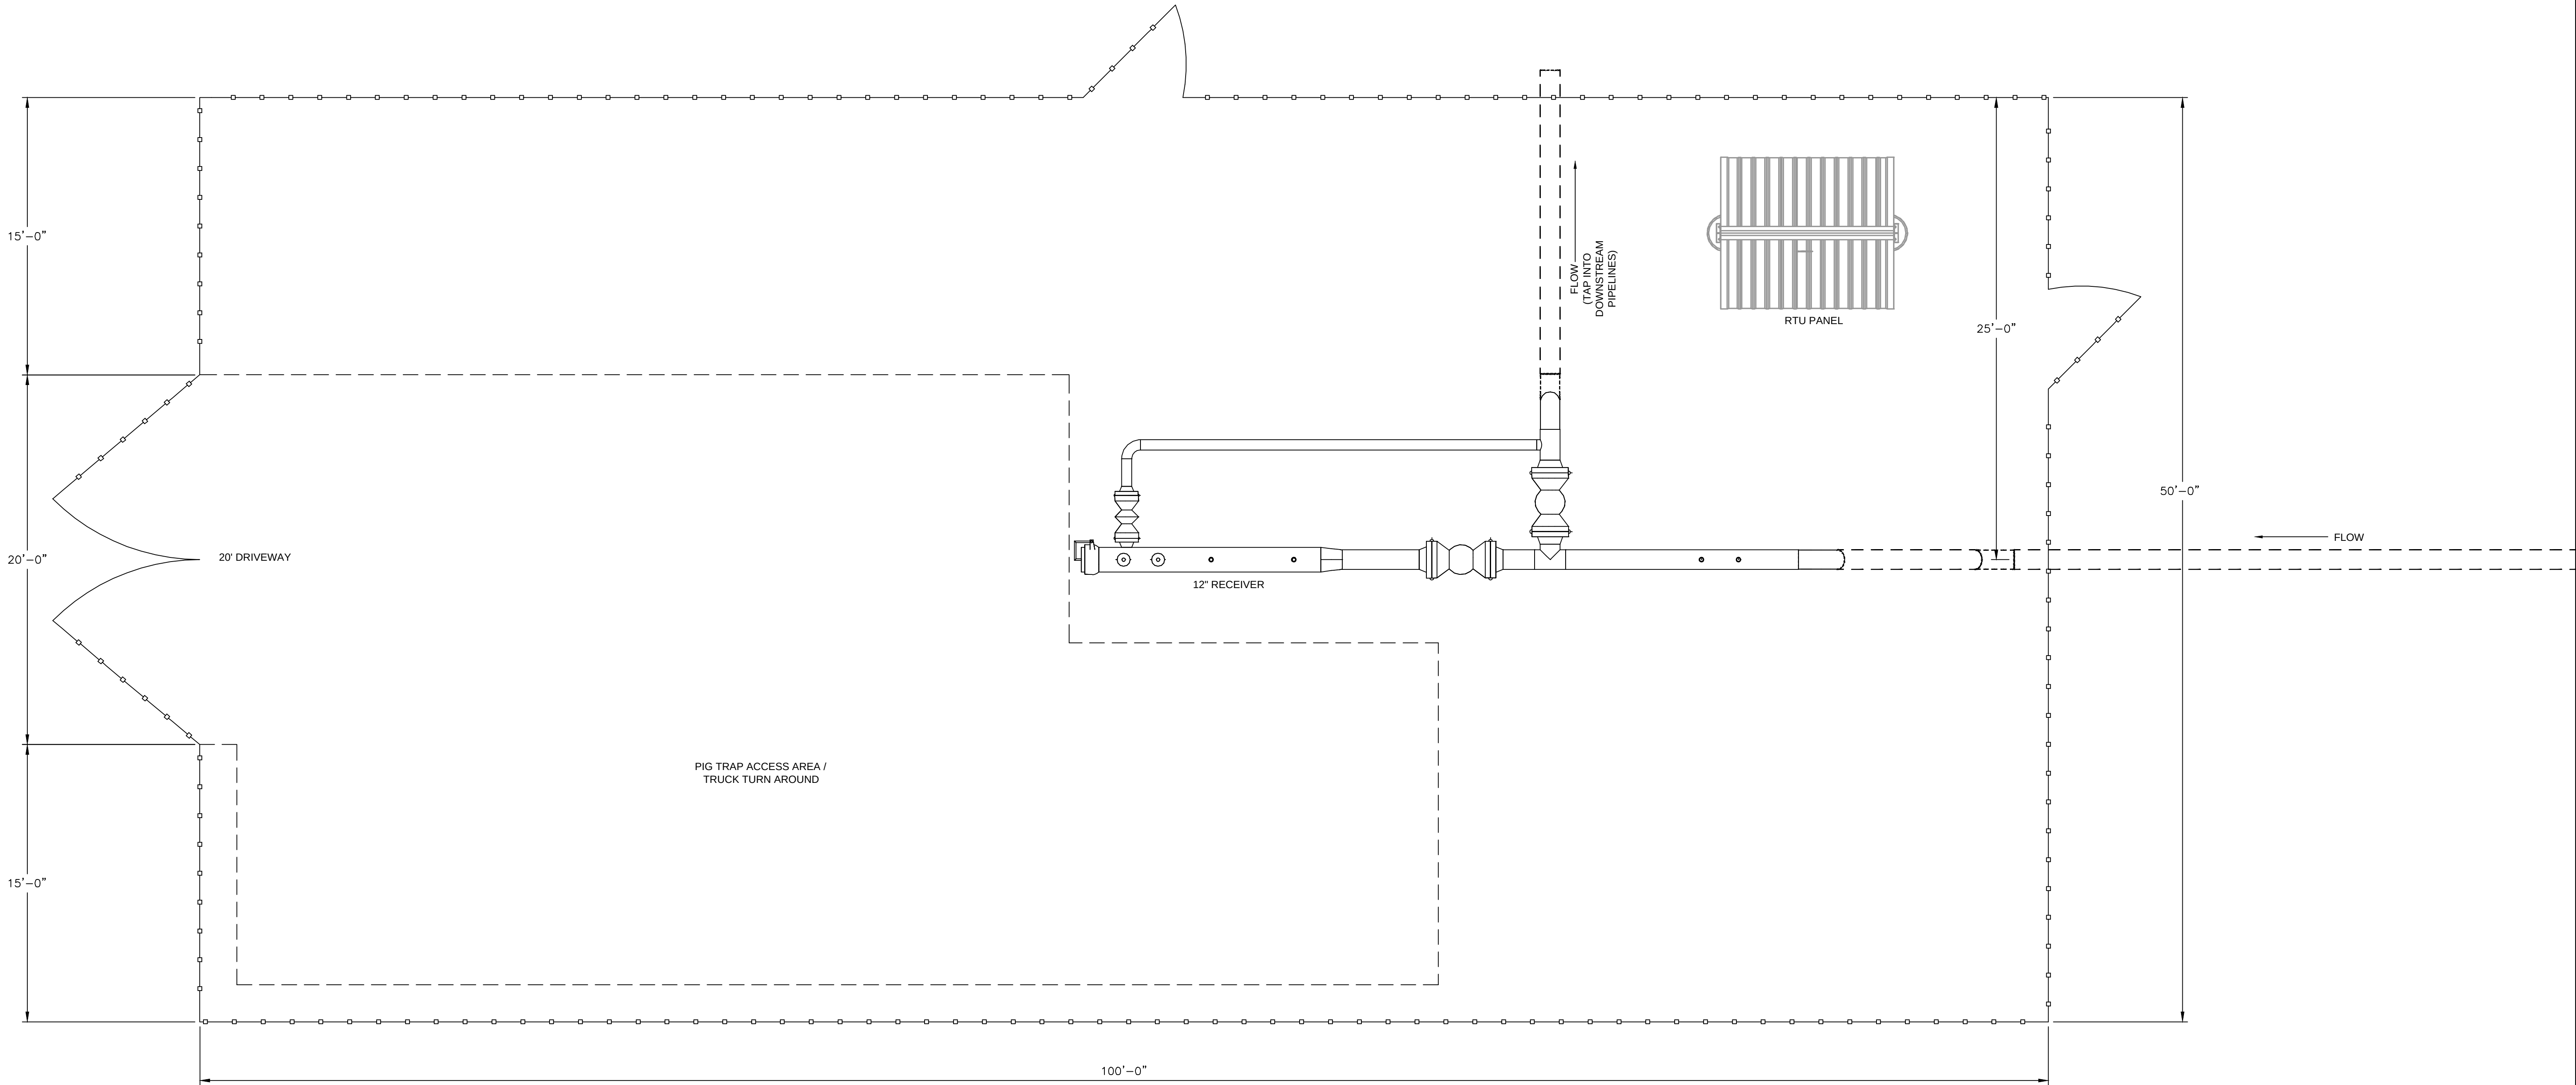

NOTES:

1.

NOT FOR CONSTRUCTION

B	ISSUED FOR USE	JLS	06-JAN-2021				
A	PRELIMINARY FOR REVIEW	JLS	14-DEC-2021				
NO.	REVISION-DESCRIPTION	BY	DATE	CHK'D	APP'D	APP'D	



GULF INTERSTATE
ENGINEERING
HOUSTON, TEXAS

DWN. BY: JLS DATE: 14-DEC-2021

CHK. BY:

DISC. ENGR:

PROJ. MGR:

CLIENT APP:


SCALE:

SUMMIT CARBON SOLUTIONS
TYPICAL 12" SINGLE
LAUNCHER/RECEIVER
PLOT PLAN

AFE No.

DWG. NO: 1927-000-FC-DWG-0006

REV: B

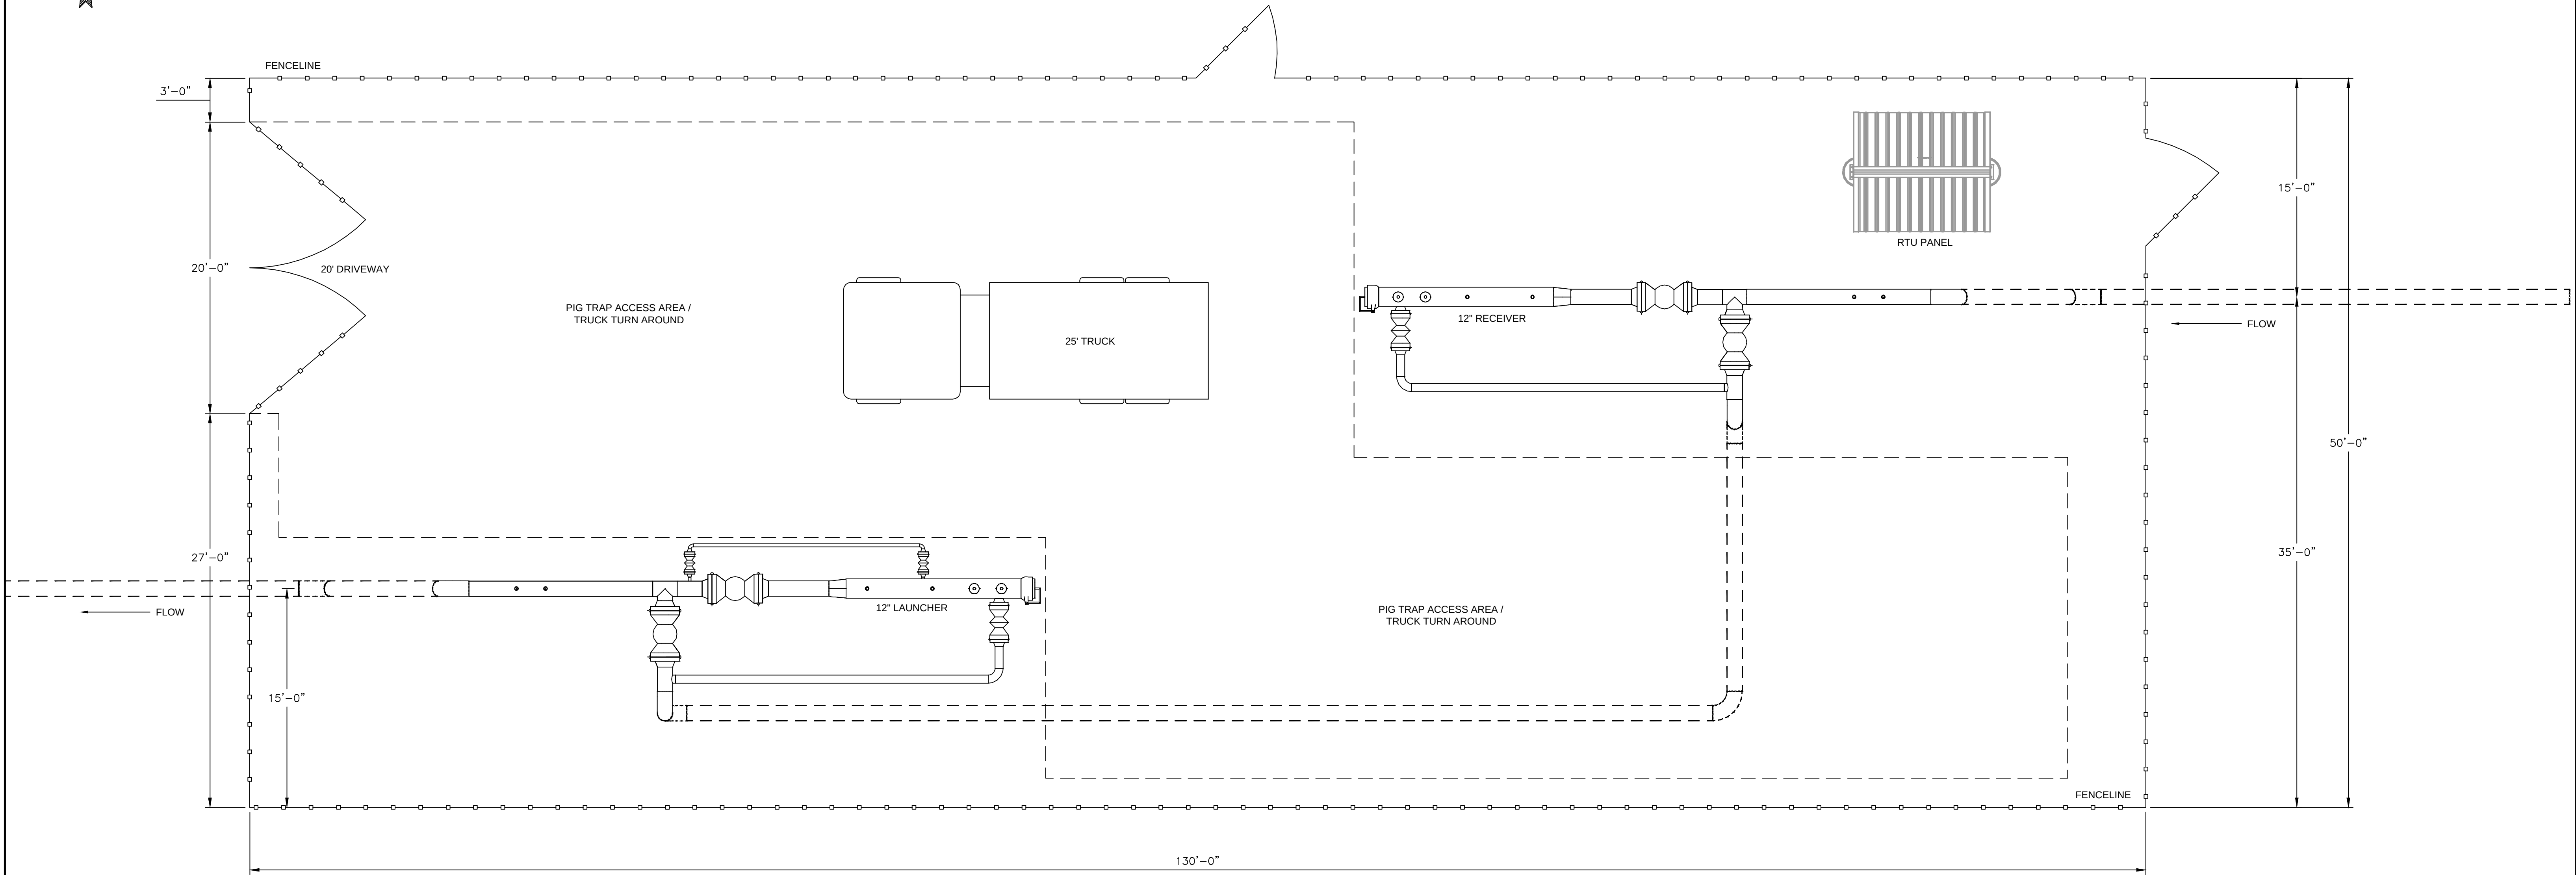


NOTES:
1.

NOT FOR CONSTRUCTION

B	ISSUED FOR USE	JLS	06-JAN-2021				
A	PRELIMINARY FOR REVIEW	JLS	14-DEC-2021				
NO.	REVISION-DESCRIPTION	BY	DATE	CHK'D	APP'D	APP'D	

GULF INTERSTATE ENGINEERING HOUSTON, TEXAS	
DWN. BY: JLS	DATE: 14-DEC-2021
CHK. BY:	
DISC. ENGR:	
PROJ. MGR:	
CLIENT APP:	
SCALE:	

SUMMIT CARBON SOLUTIONS TYPICAL 12" LAUNCHER/ RECEIVER PLOT PLAN		
AFE No.	DWG. NO: 1927-000-FC-DWG-0007	REV: B

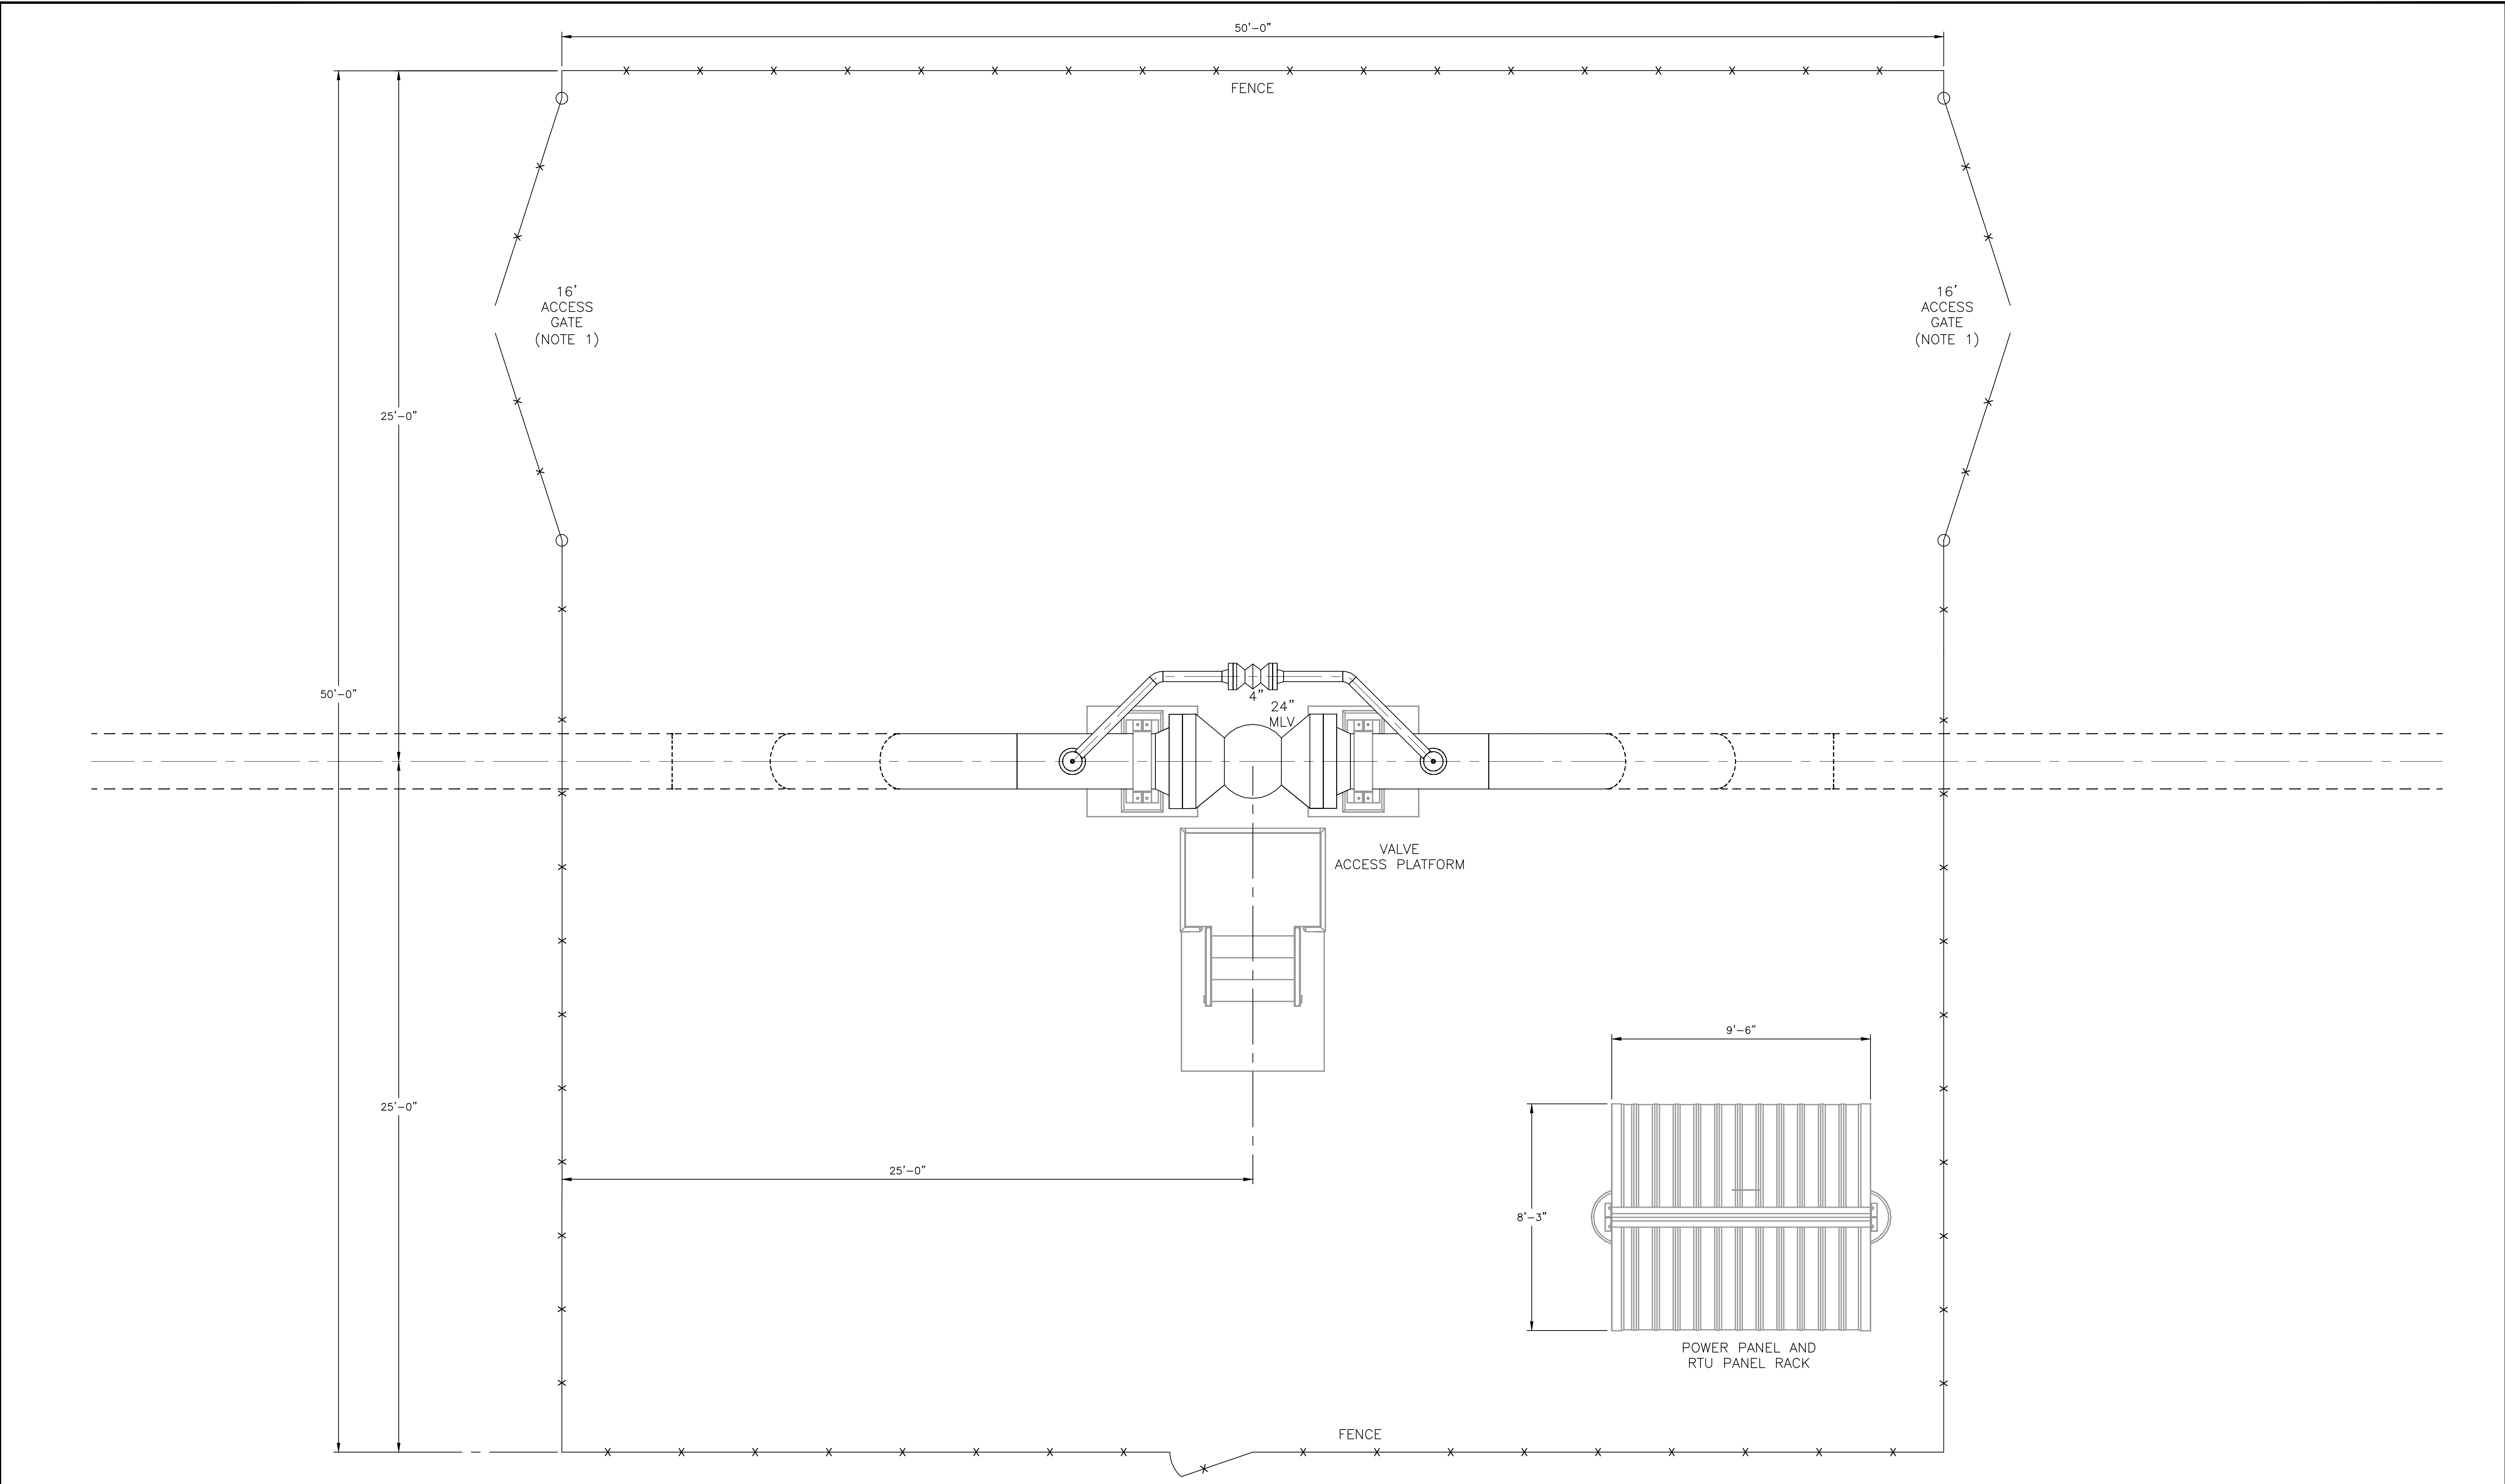

NOTES:

1. NUMBER AND LOCATION OF 16' ACCESS GATES WILL BE DETERMINED ON A CASE BY CASE BASIS DURING DETAIL DESIGN.

REFERENCE DRAWINGS	
1927-000-PL-DWG-0027 TYPICAL MLV PIPING SECTION	
1927-000-PL-DWG-0025 TYPICAL MLV BILL OF MATERIAL	
NOT FOR CONSTRUCTION	
0	ISSUED FOR USE
NO.	REVISION-DESCRIPTION

0	ISSUED FOR USE	JLS	06-DEC-2021				
NO.	REVISION-DESCRIPTION	BY	DATE	CHK'D	APP'D	APP'D	

GULF INTERSTATE ENGINEERING HOUSTON, TEXAS	
DWN. BY:	DATE:
CHK. BY: JLS	05-NOV-2021
DISC. ENGR:	
PROJ. MGR:	
CLIENT APP:	
SCALE:	3/8"=1'-0"

SUMMIT CARBON SOLUTIONS TYPICAL MLV PLOT PLAN		
AFE No.	DWG. NO: 1927-000-PL-DWG-0026	REV: 0