



Tanglewood House Plan
from \$1,525.00 USD



Meadowview House Plan
from \$1,245.00 USD



Sandy Ridge House Plan
from \$1,345.00 USD



Bear Creek II House Plan
from \$1,245.00 USD



Cream Puff House Plan
from \$1,295.00 USD



Pinecone Trail House Plan
from \$1,695.00 USD



Silverbell Ranch House Plan



Cranberry Gardens House Plan

EXHIBIT

LK 1

The farmhouse design originated out of practicality hundreds of years ago but has become a popular home design because of its familiar and comfortable layout. Farmhouse plans combine classic country character and modern day house planning techniques. The timeless, rustic style of farmhouse homes express a long style and today's modern farmhouses also show-off sleek lines, contemporary open layouts, and large windows. Porches remain an important part of the coming style along with second story with gables, adding natural light to upstairs areas.

Contact Archival Designs with questions about our modern farmhouse plans or modification requests for your home

Bedrooms

3 4 5

Bathrooms

2 3 4

Baths

2

Living (sq. ft.)

1302 5083



Pinecone Trail House Plan
from \$1,695.00 USD



Silverbell Ranch House Plan
from \$2,050.00 USD



Cranberry Gardens House Plan
from \$1,295.00 USD




Palmetto House Plan
from \$1,095.00 USD

8N2E SUBDIVISION CONCEPT #1

DATE: 1/19/23

SECTION 24 AREAS

TOTAL 43 LOTS AREA	412.32 ACRES
TOTAL 6 PARK/RESERVE	33.98 ACRES
TOTAL ROW AREA	58.28 ACRES
TOTAL AREA	504.58 ACRES

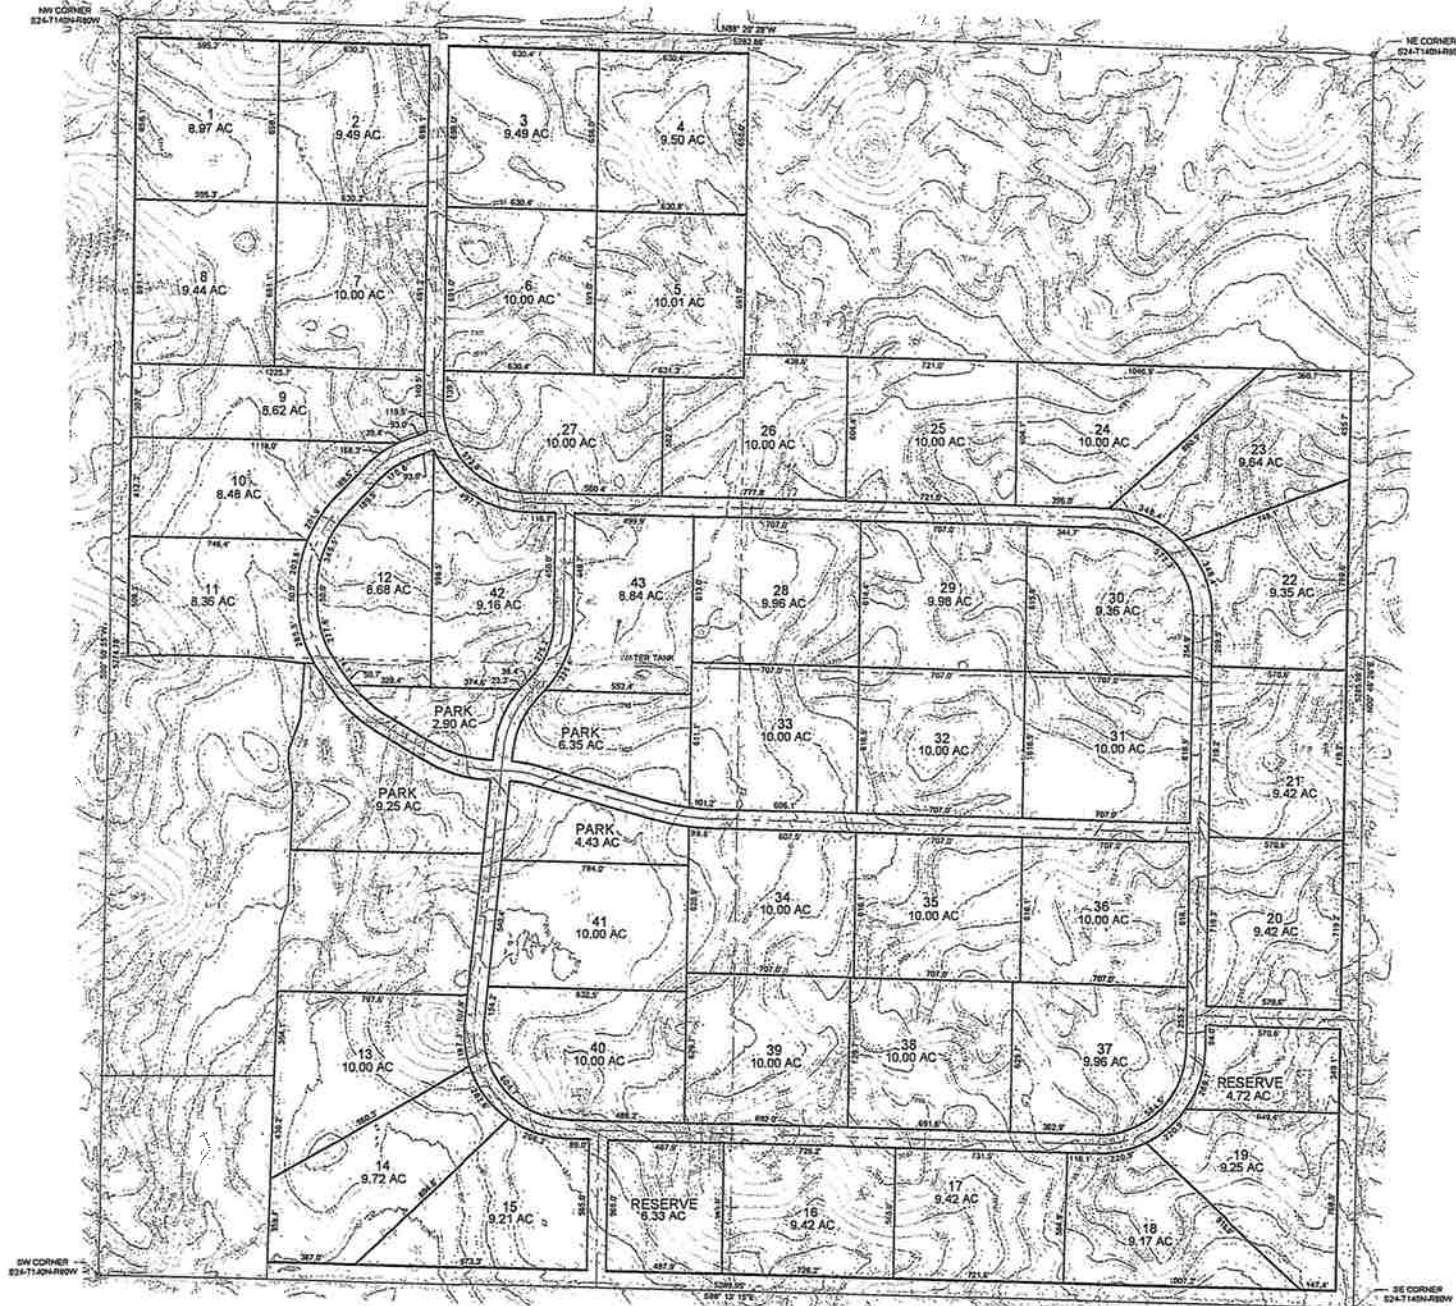


8N2E SUBDIVISION CONCEPT #2

SECTION 24-T140N-R80W

DATE: 1/25/23

SECTION 24 AREAS

TOTAL 40 LOTS AREA	407.22 ACRES
TOTAL 4 PARK/RESERVED	33.86 ACRES
TOTAL ROW AREA	58.93 ACRES
TOTAL AREA	504.58 ACRES

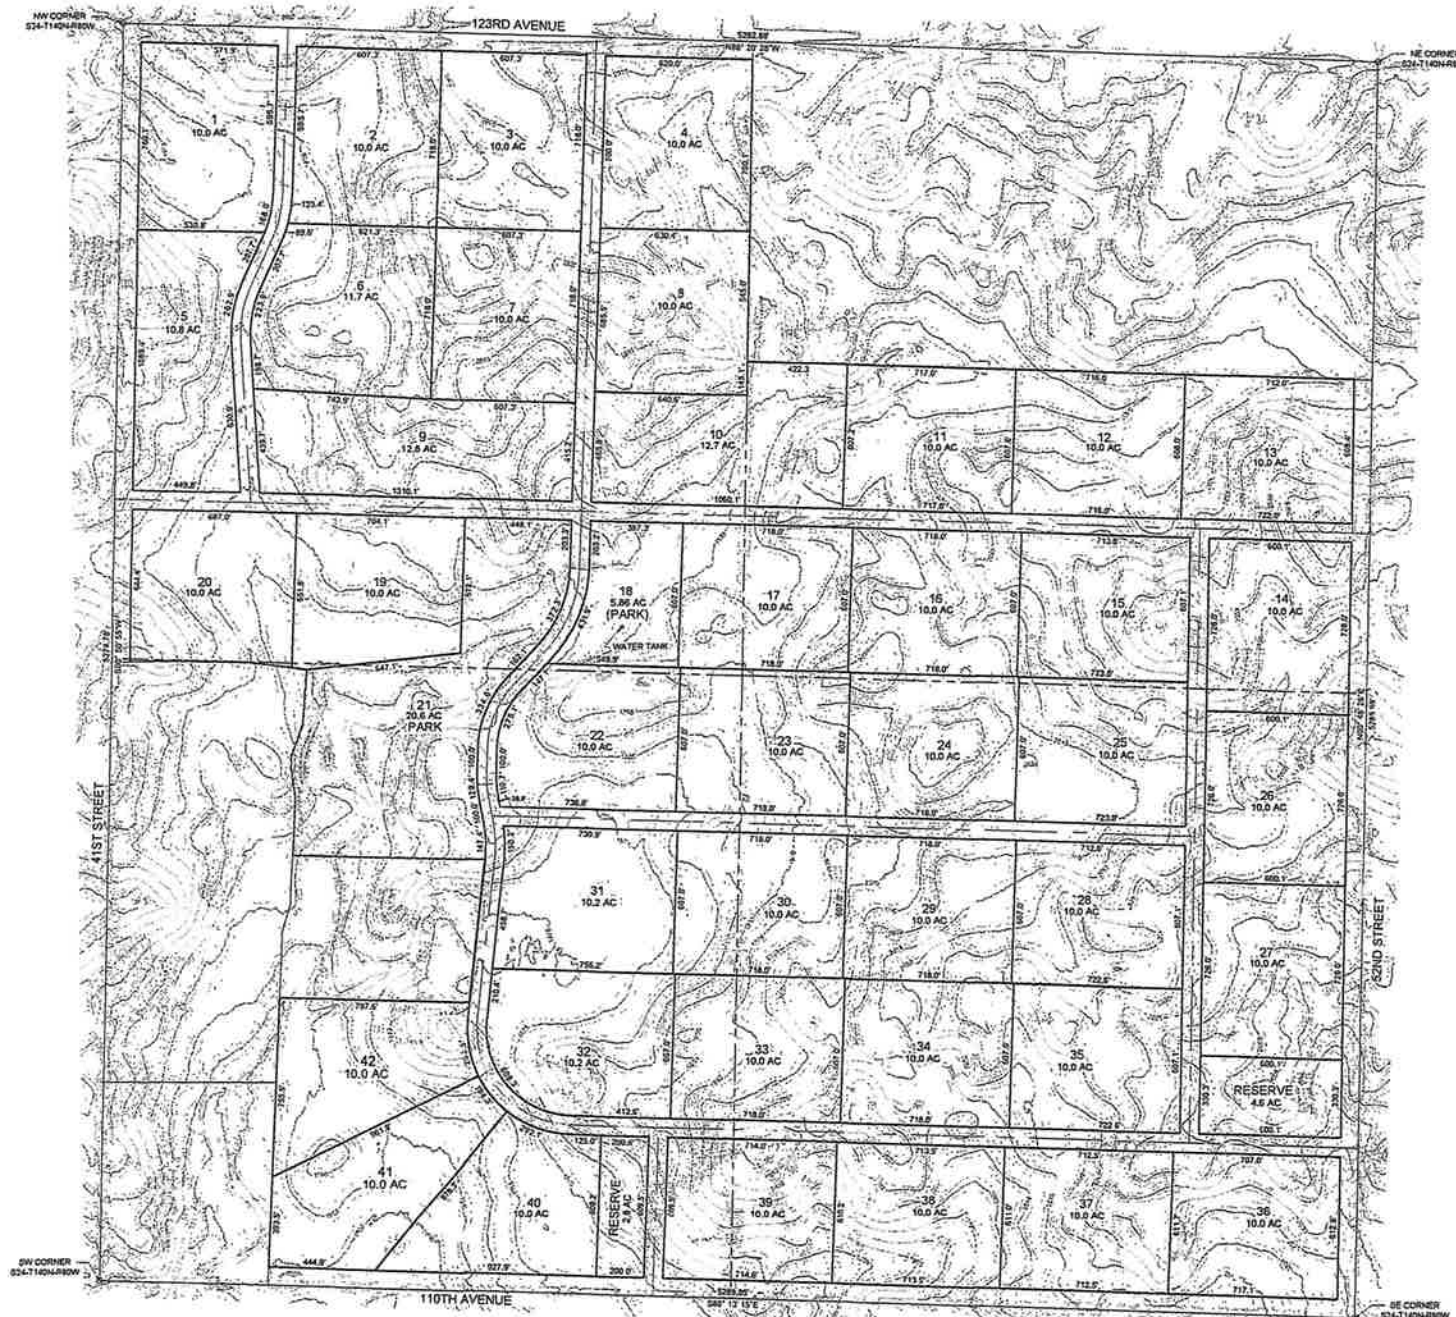

DATE: 3/1/23

TOTAL 43 LOTS AREA	415.7 ACRES
TOTAL 3 PARK/RESERVED	26.6 ACRES
TOTAL ROW AREA	61.9 ACRES
TOTAL AREA	504.2 ACRES





REUNION SUBDIVISION CONCEPT #4

SECTION 24-T140N-R80W

DATE: 3/28/23

SECTION 24 AREAS

TOTAL 44 LOTS AREA	415.7 ACRES
TOTAL 4 PARK/RESERVED	26.6 ACRES
TOTAL ROW AREA	61.9 ACRES
TOTAL AREA	504.2 ACRES



REUNION SUBDIVISION CONCEPT #4

SECTION 24-T140N-R80W

DATE: 3/28/23

SECTION 24 AREAS

TOTAL 44 LOTS AREA	415.7 ACRES
TOTAL 4 PARK/RESERVED	26.6 ACRES
TOTAL ROW AREA	61.9 ACRES
TOTAL AREA	504.2 ACRES

