
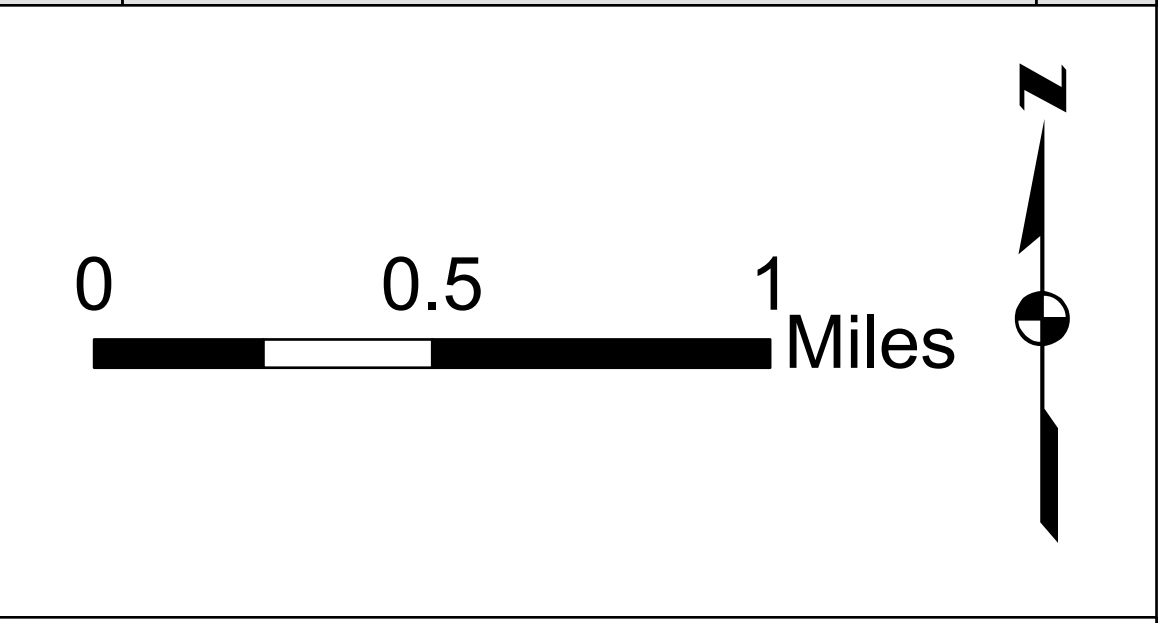


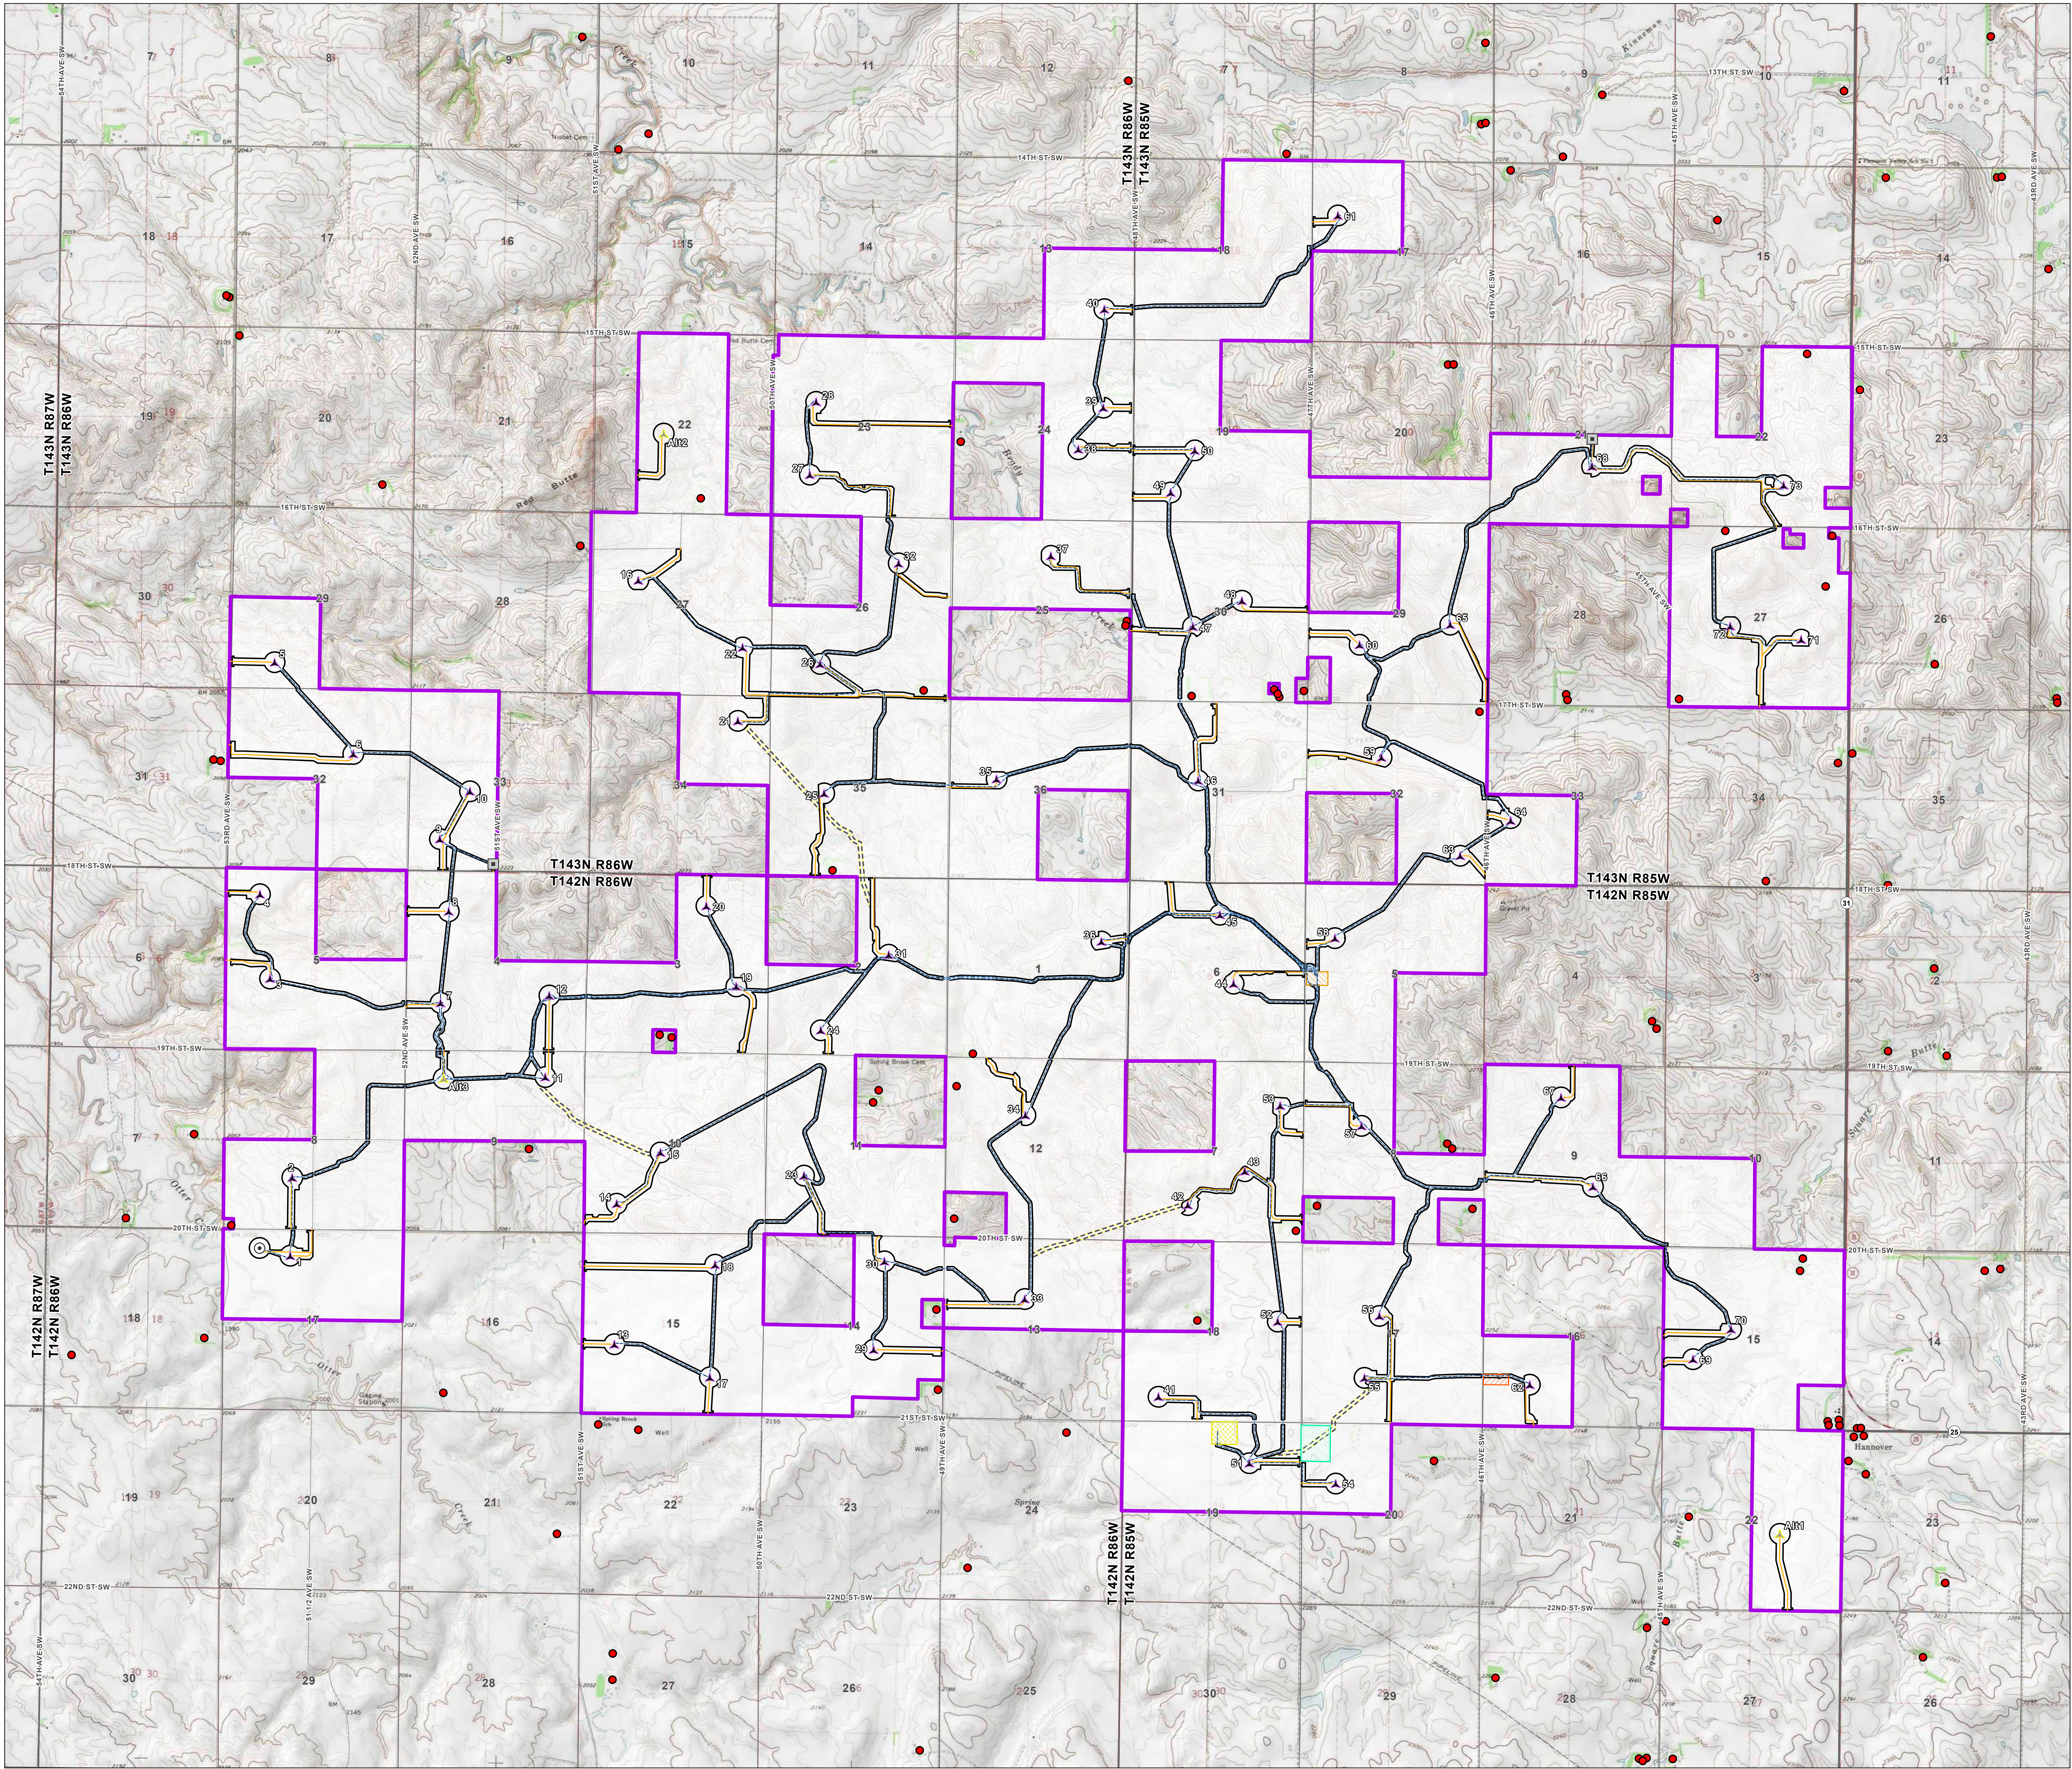

- Legend**
- Occupied Residence
 - State/Federal Highway
 - County Road
 - PLSS Township Boundary
 - PLSS Section Boundary

- Project Features**
- ▲ Primary Turbine
 - ▲ Alternative Turbine
 - ⊙ MET Tower
 - ADLS Radar Tower
 - Access Road
 - Collection Line
 - Crane Path
 - Construction Easement
 - O&M Facility
 - Collection Substation
 - Concrete Batch Plant
 - Construction Laydown Yard
 - Project Area

**Oliver Wind IV
Energy Center**

**Oliver County,
North Dakota**