


**BASIC 345KV
SINGLE CIRCUIT STRUCTURE**

35 PU-23-338 Filed: 2/8/2024 Pages: 2
Exhibit 7 - Structure Design



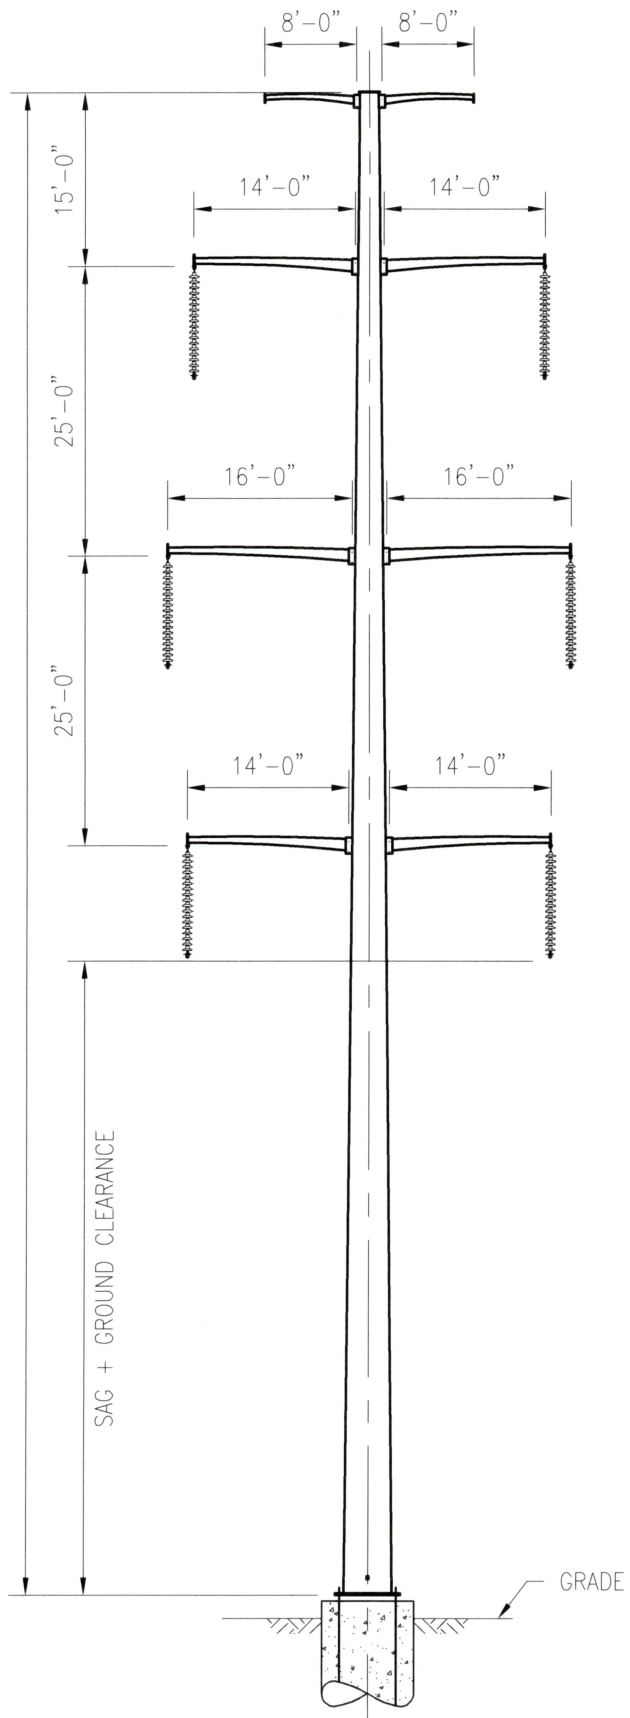

BASIC 345/345KV
DOUBLE CIRCUIT STRUCTURE