


Wheelock to Saskatchewan 230-kV Transmission Project



**BASIN ELECTRIC
POWER COOPERATIVE**

A Touchstone Energy® Cooperative

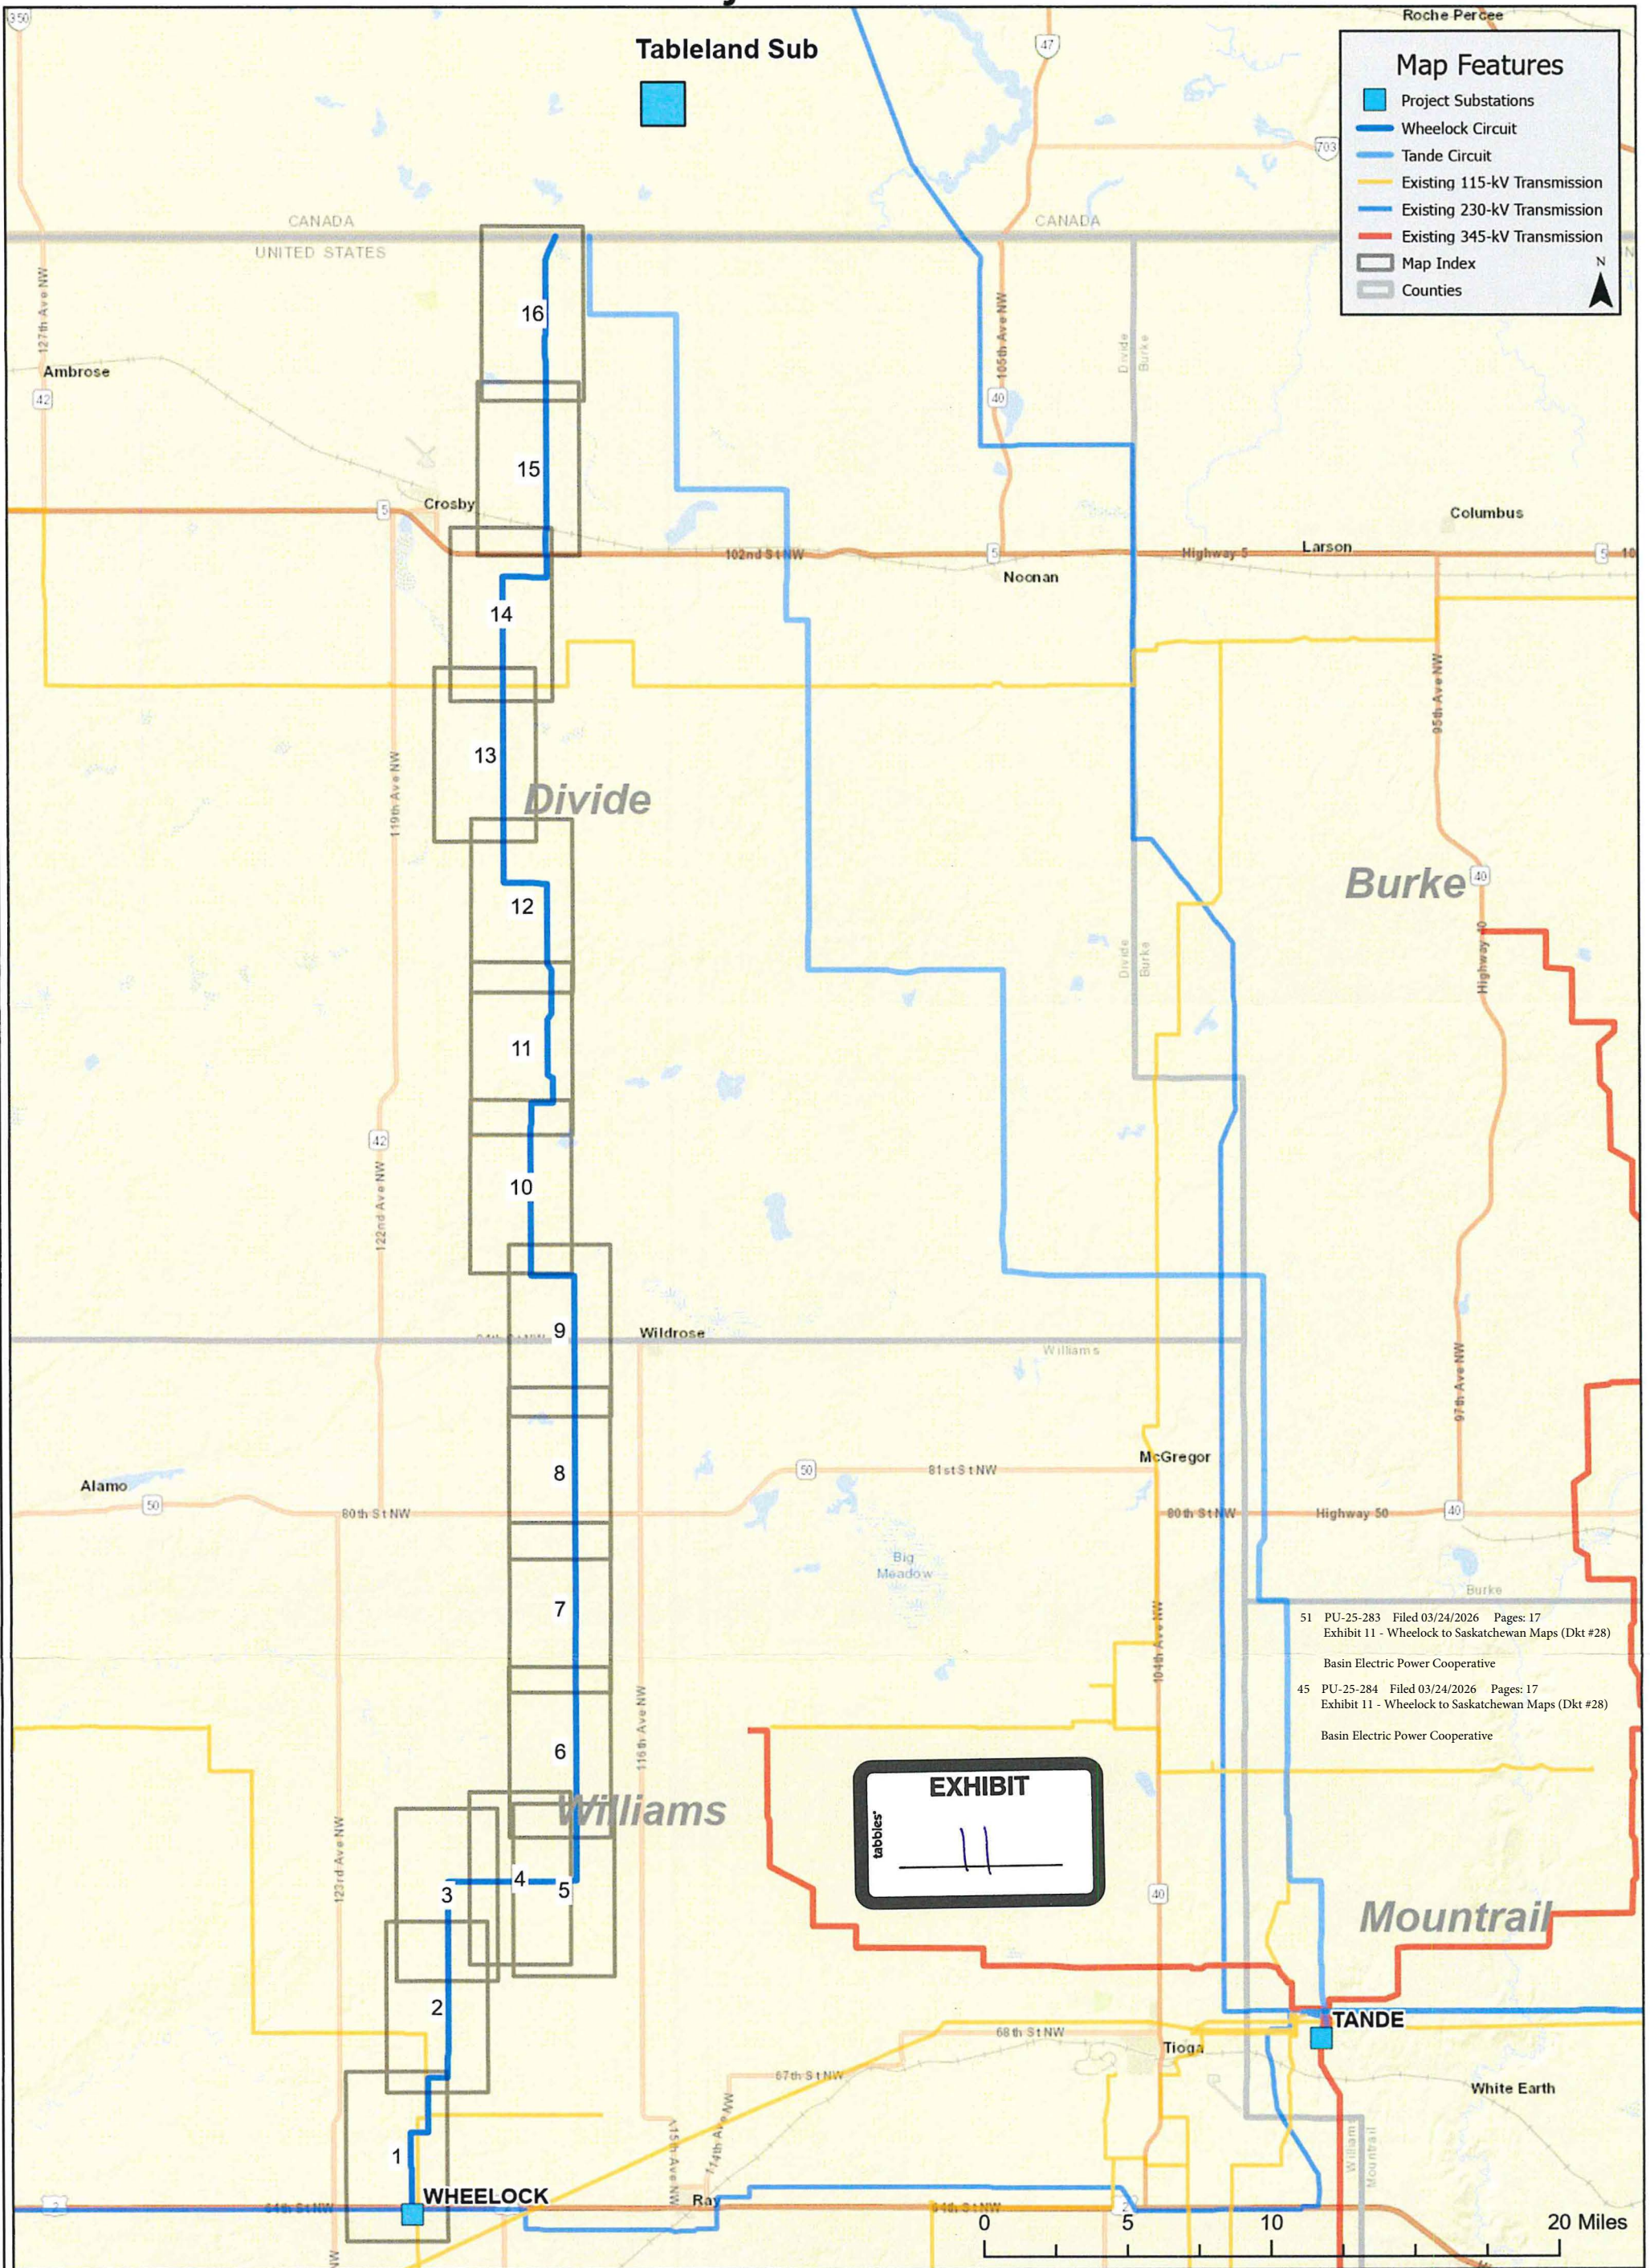

Map Features


- Project Substations
- Wheellock Circuit
- Tande Circuit
- Existing 115-kV Transmission
- Existing 230-kV Transmission
- Existing 345-kV Transmission
- Map Index
- Counties


EXHIBIT
11


51 PU-25-283 Filed 03/24/2026 Pages: 17
Exhibit 11 - Wheelock to Saskatchewan Maps (Dkt #28)
Basin Electric Power Cooperative


45 PU-25-284 Filed 03/24/2026 Pages: 17
Exhibit 11 - Wheelock to Saskatchewan Maps (Dkt #28)
Basin Electric Power Cooperative

20 Miles

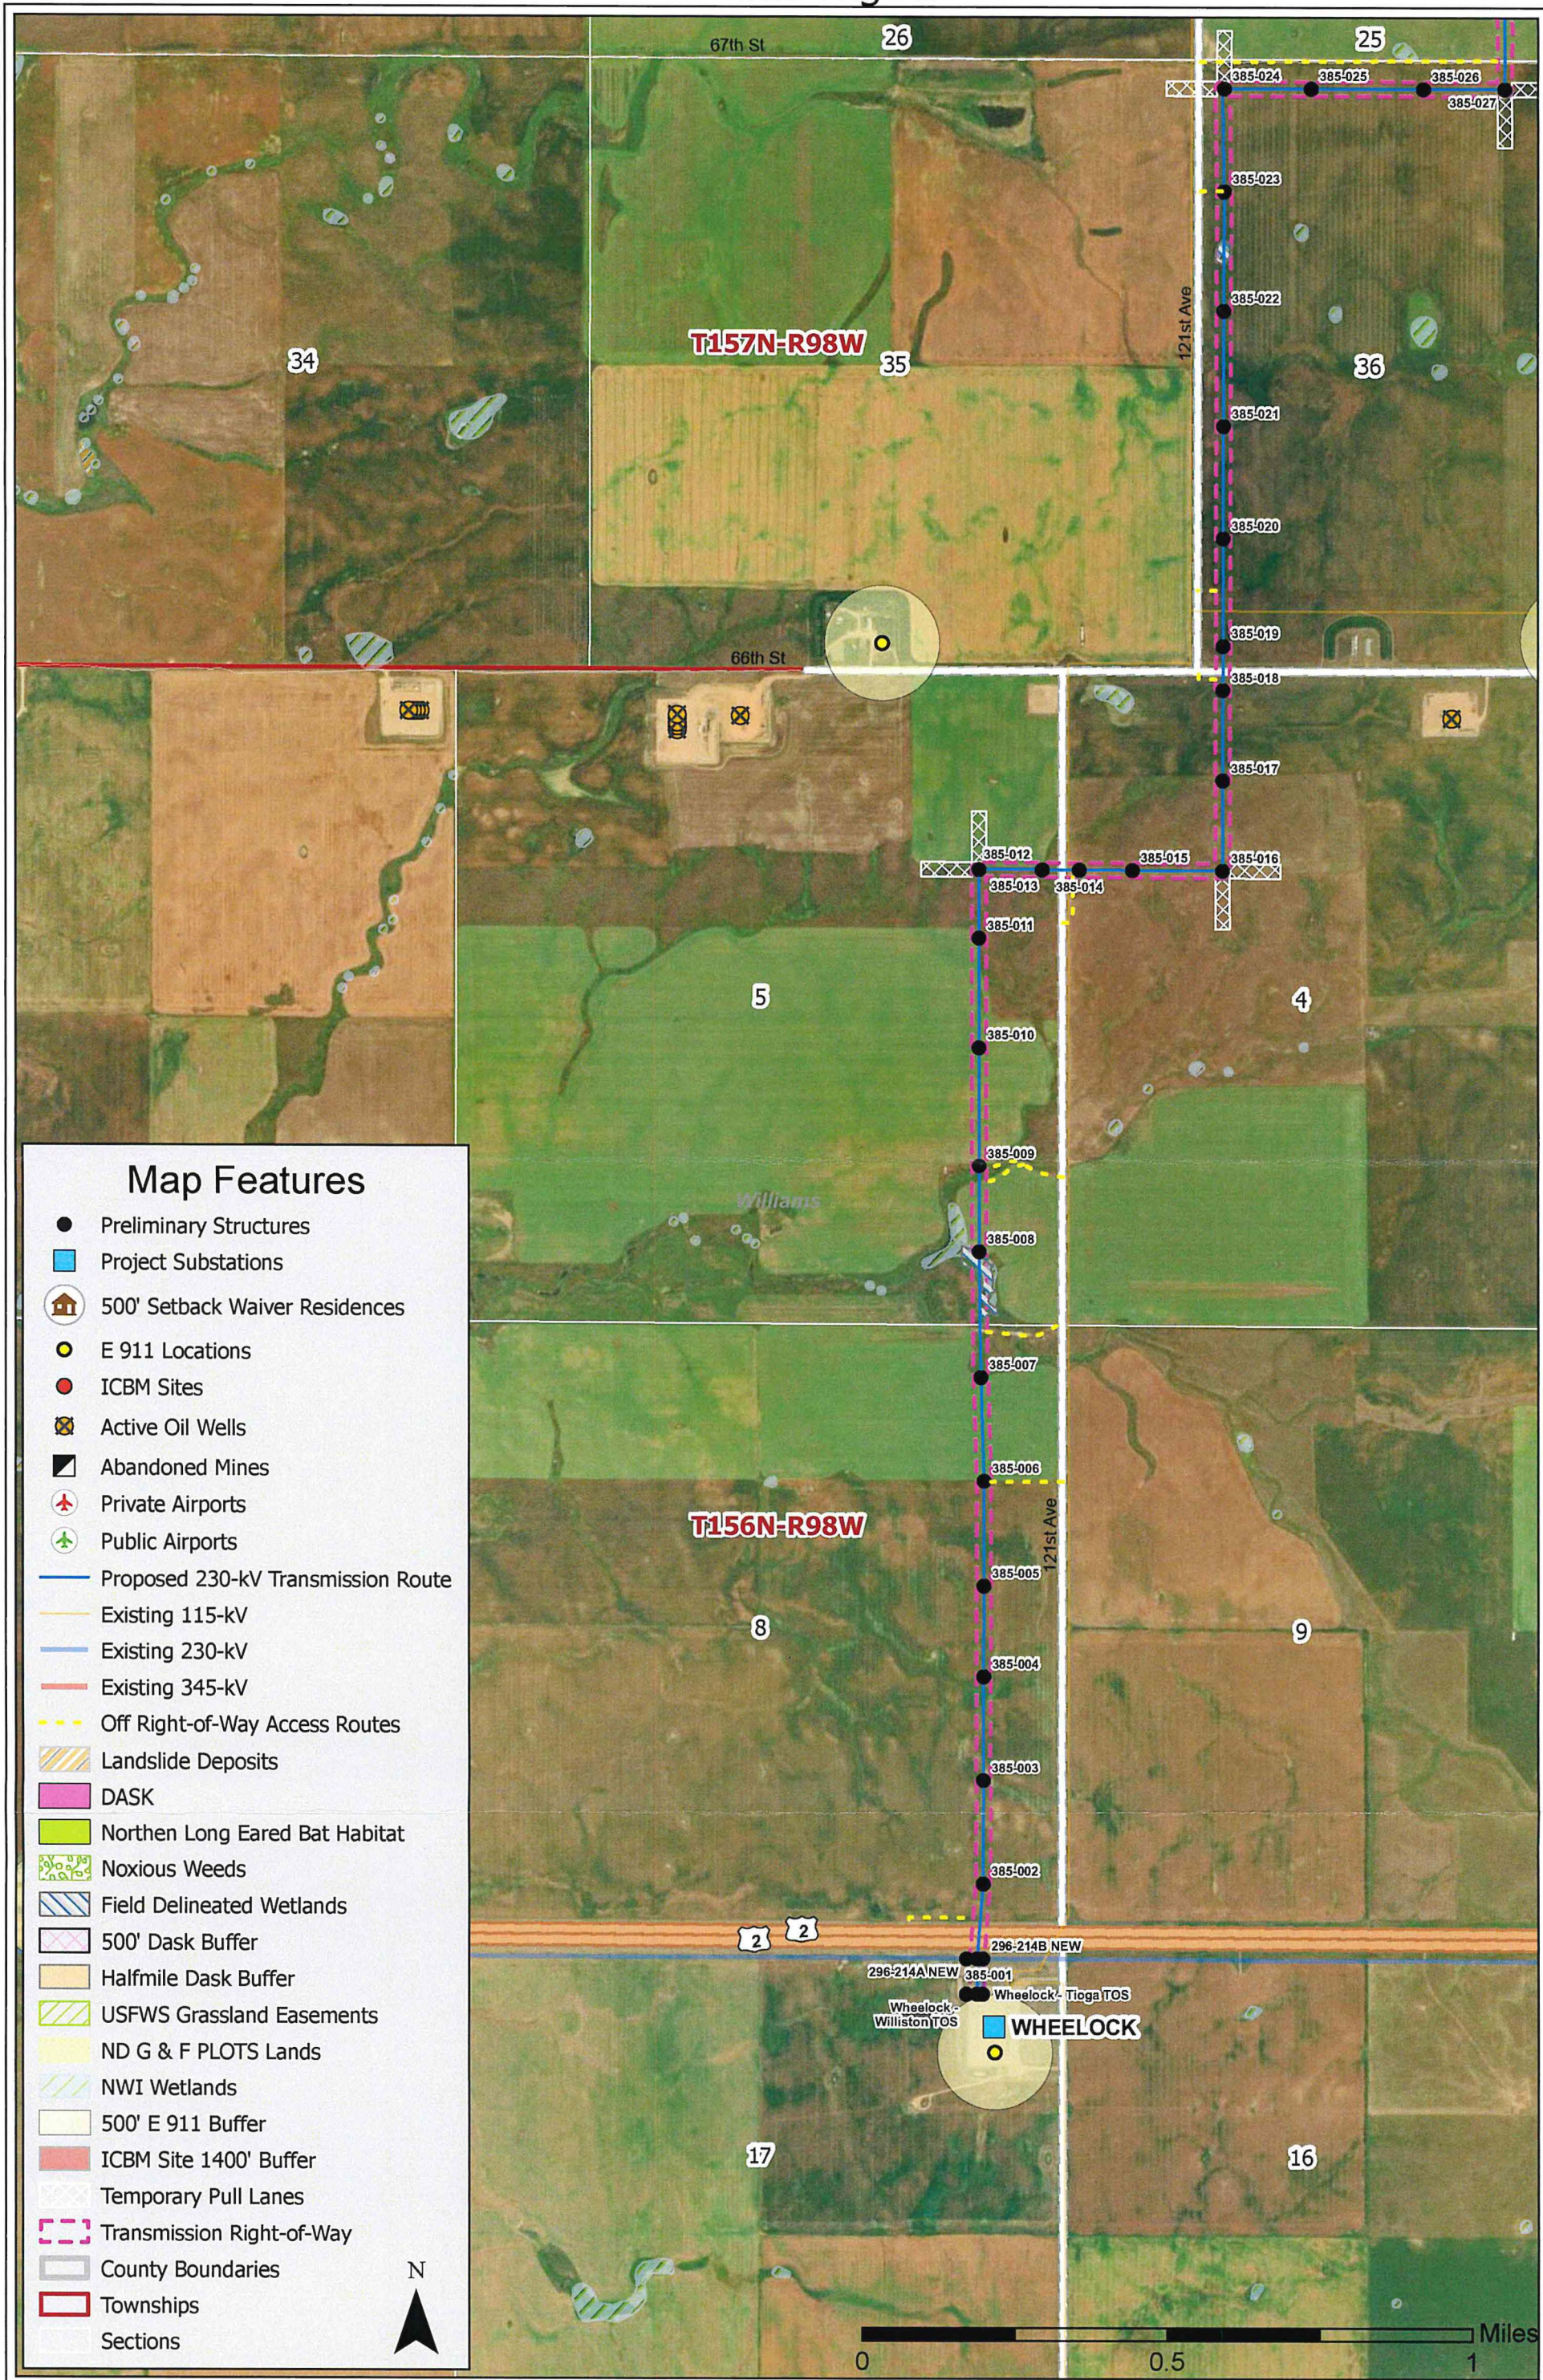

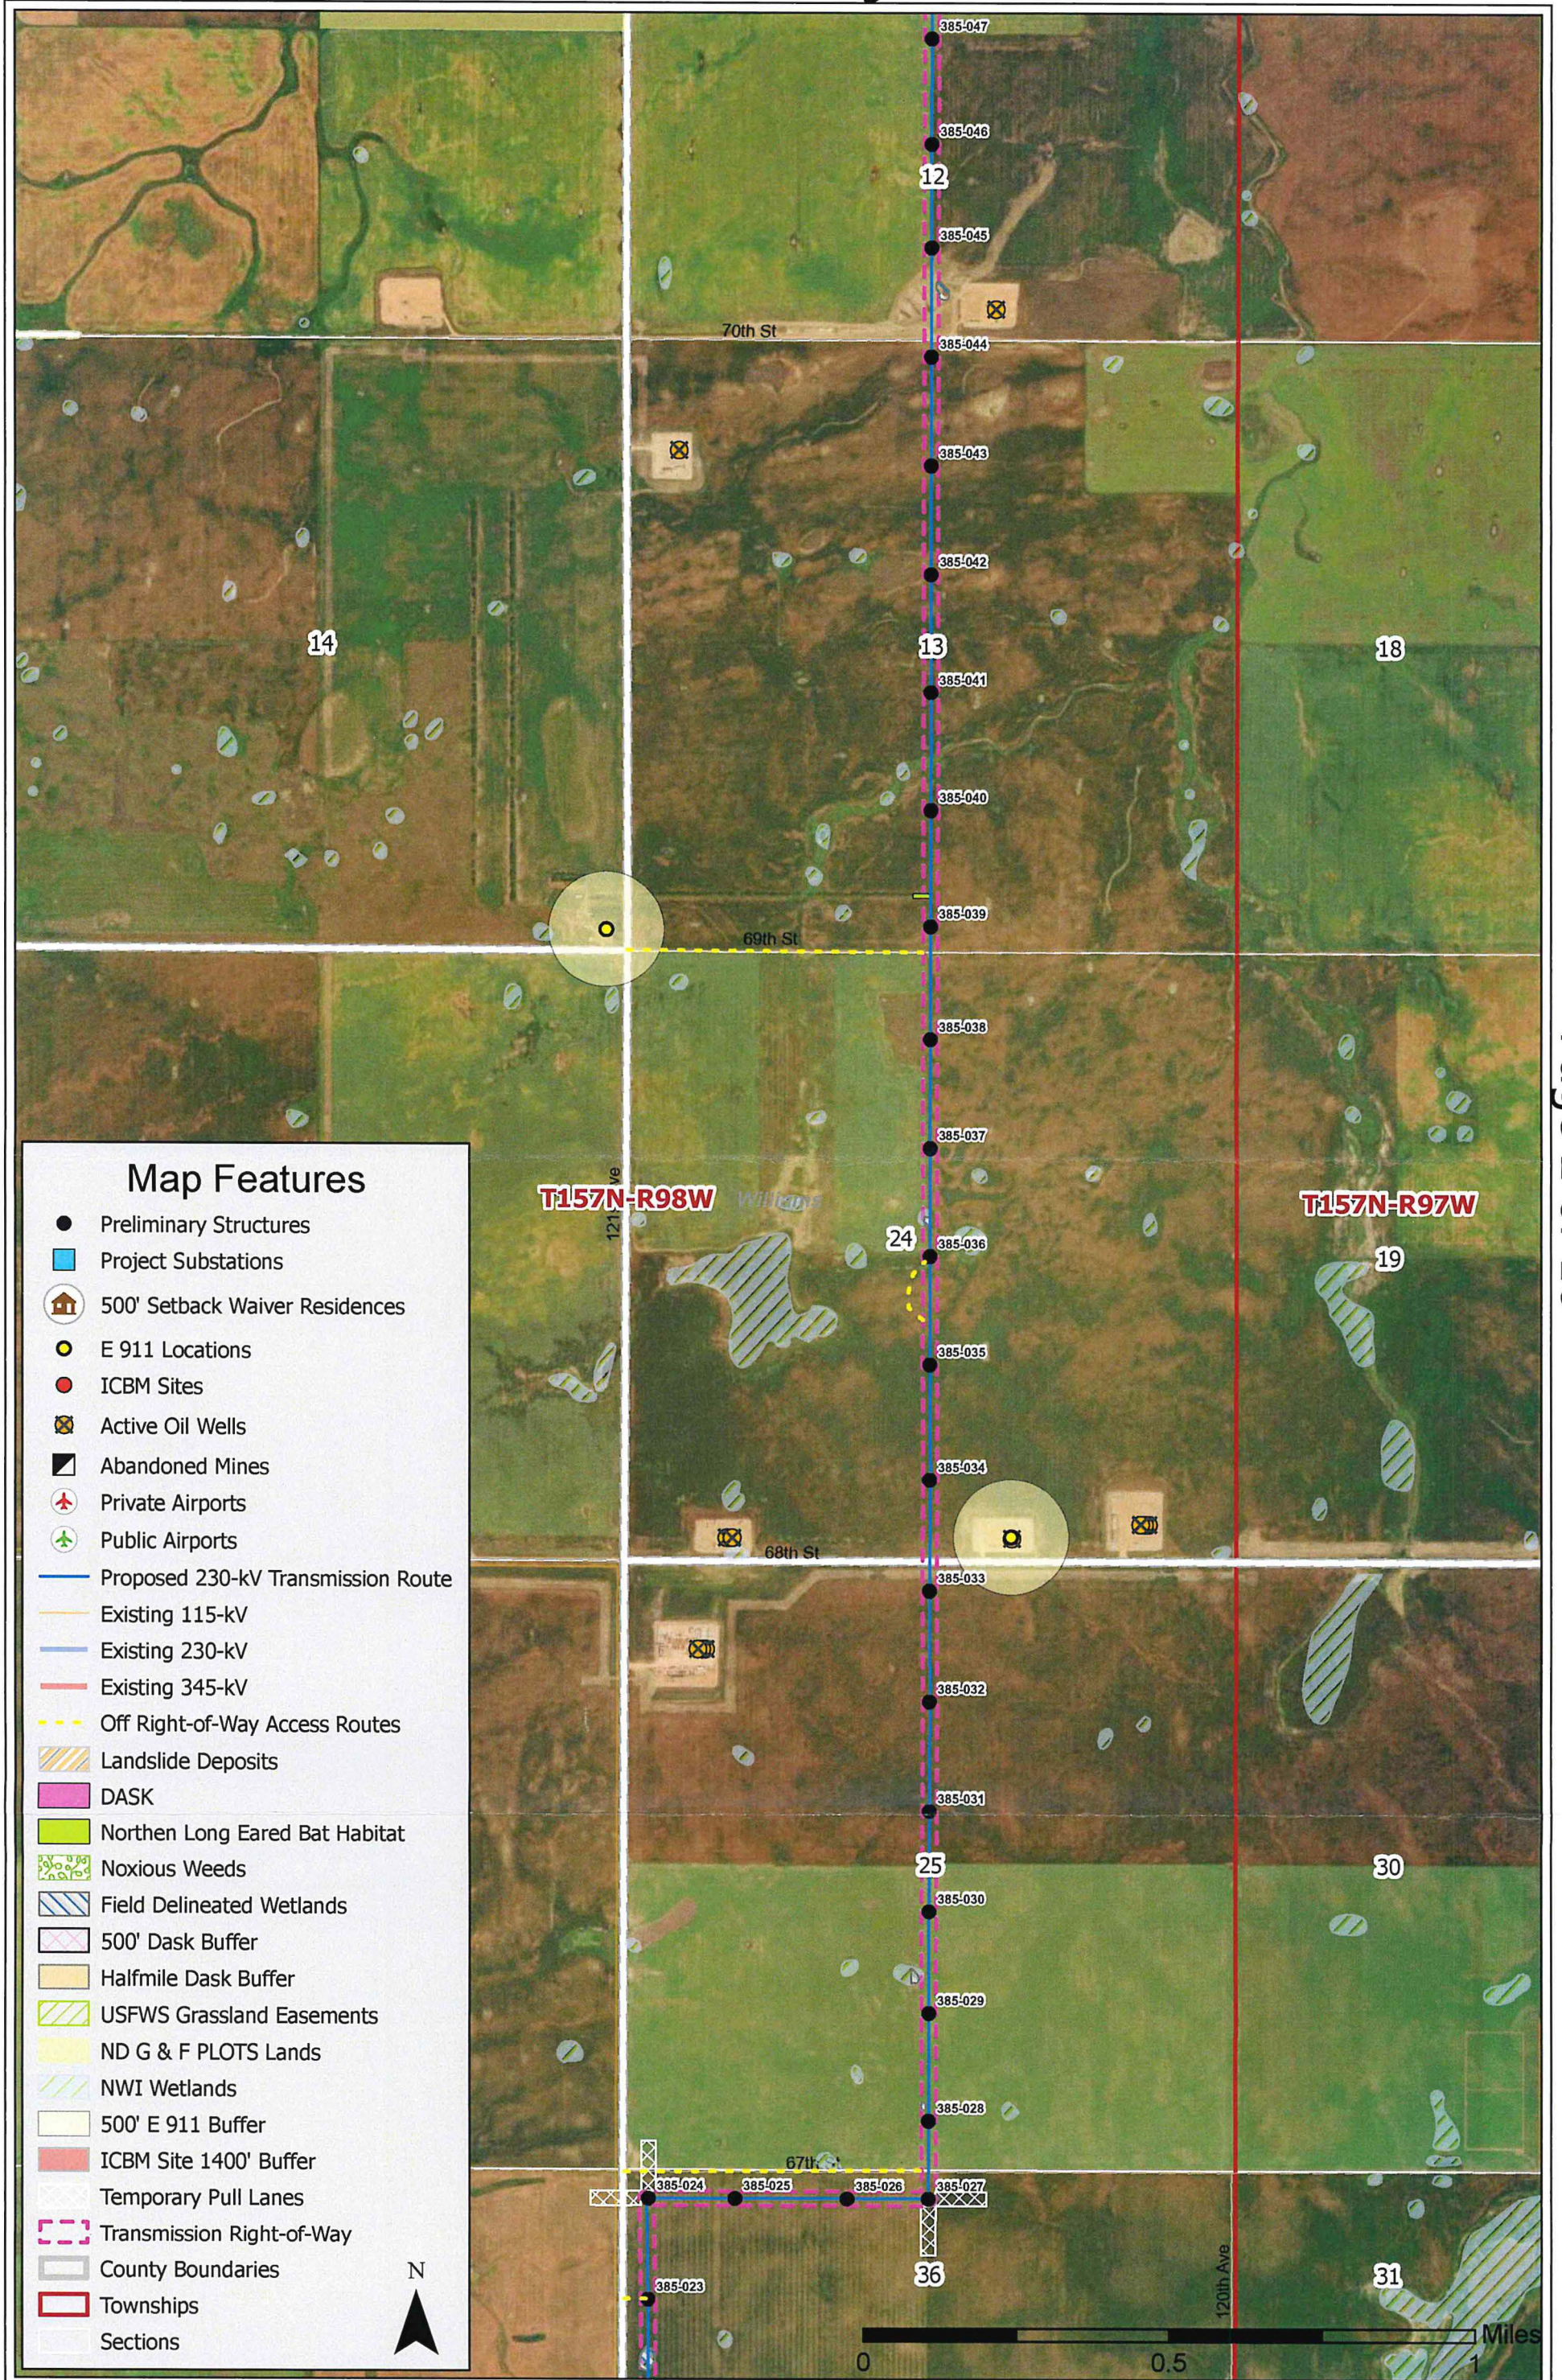


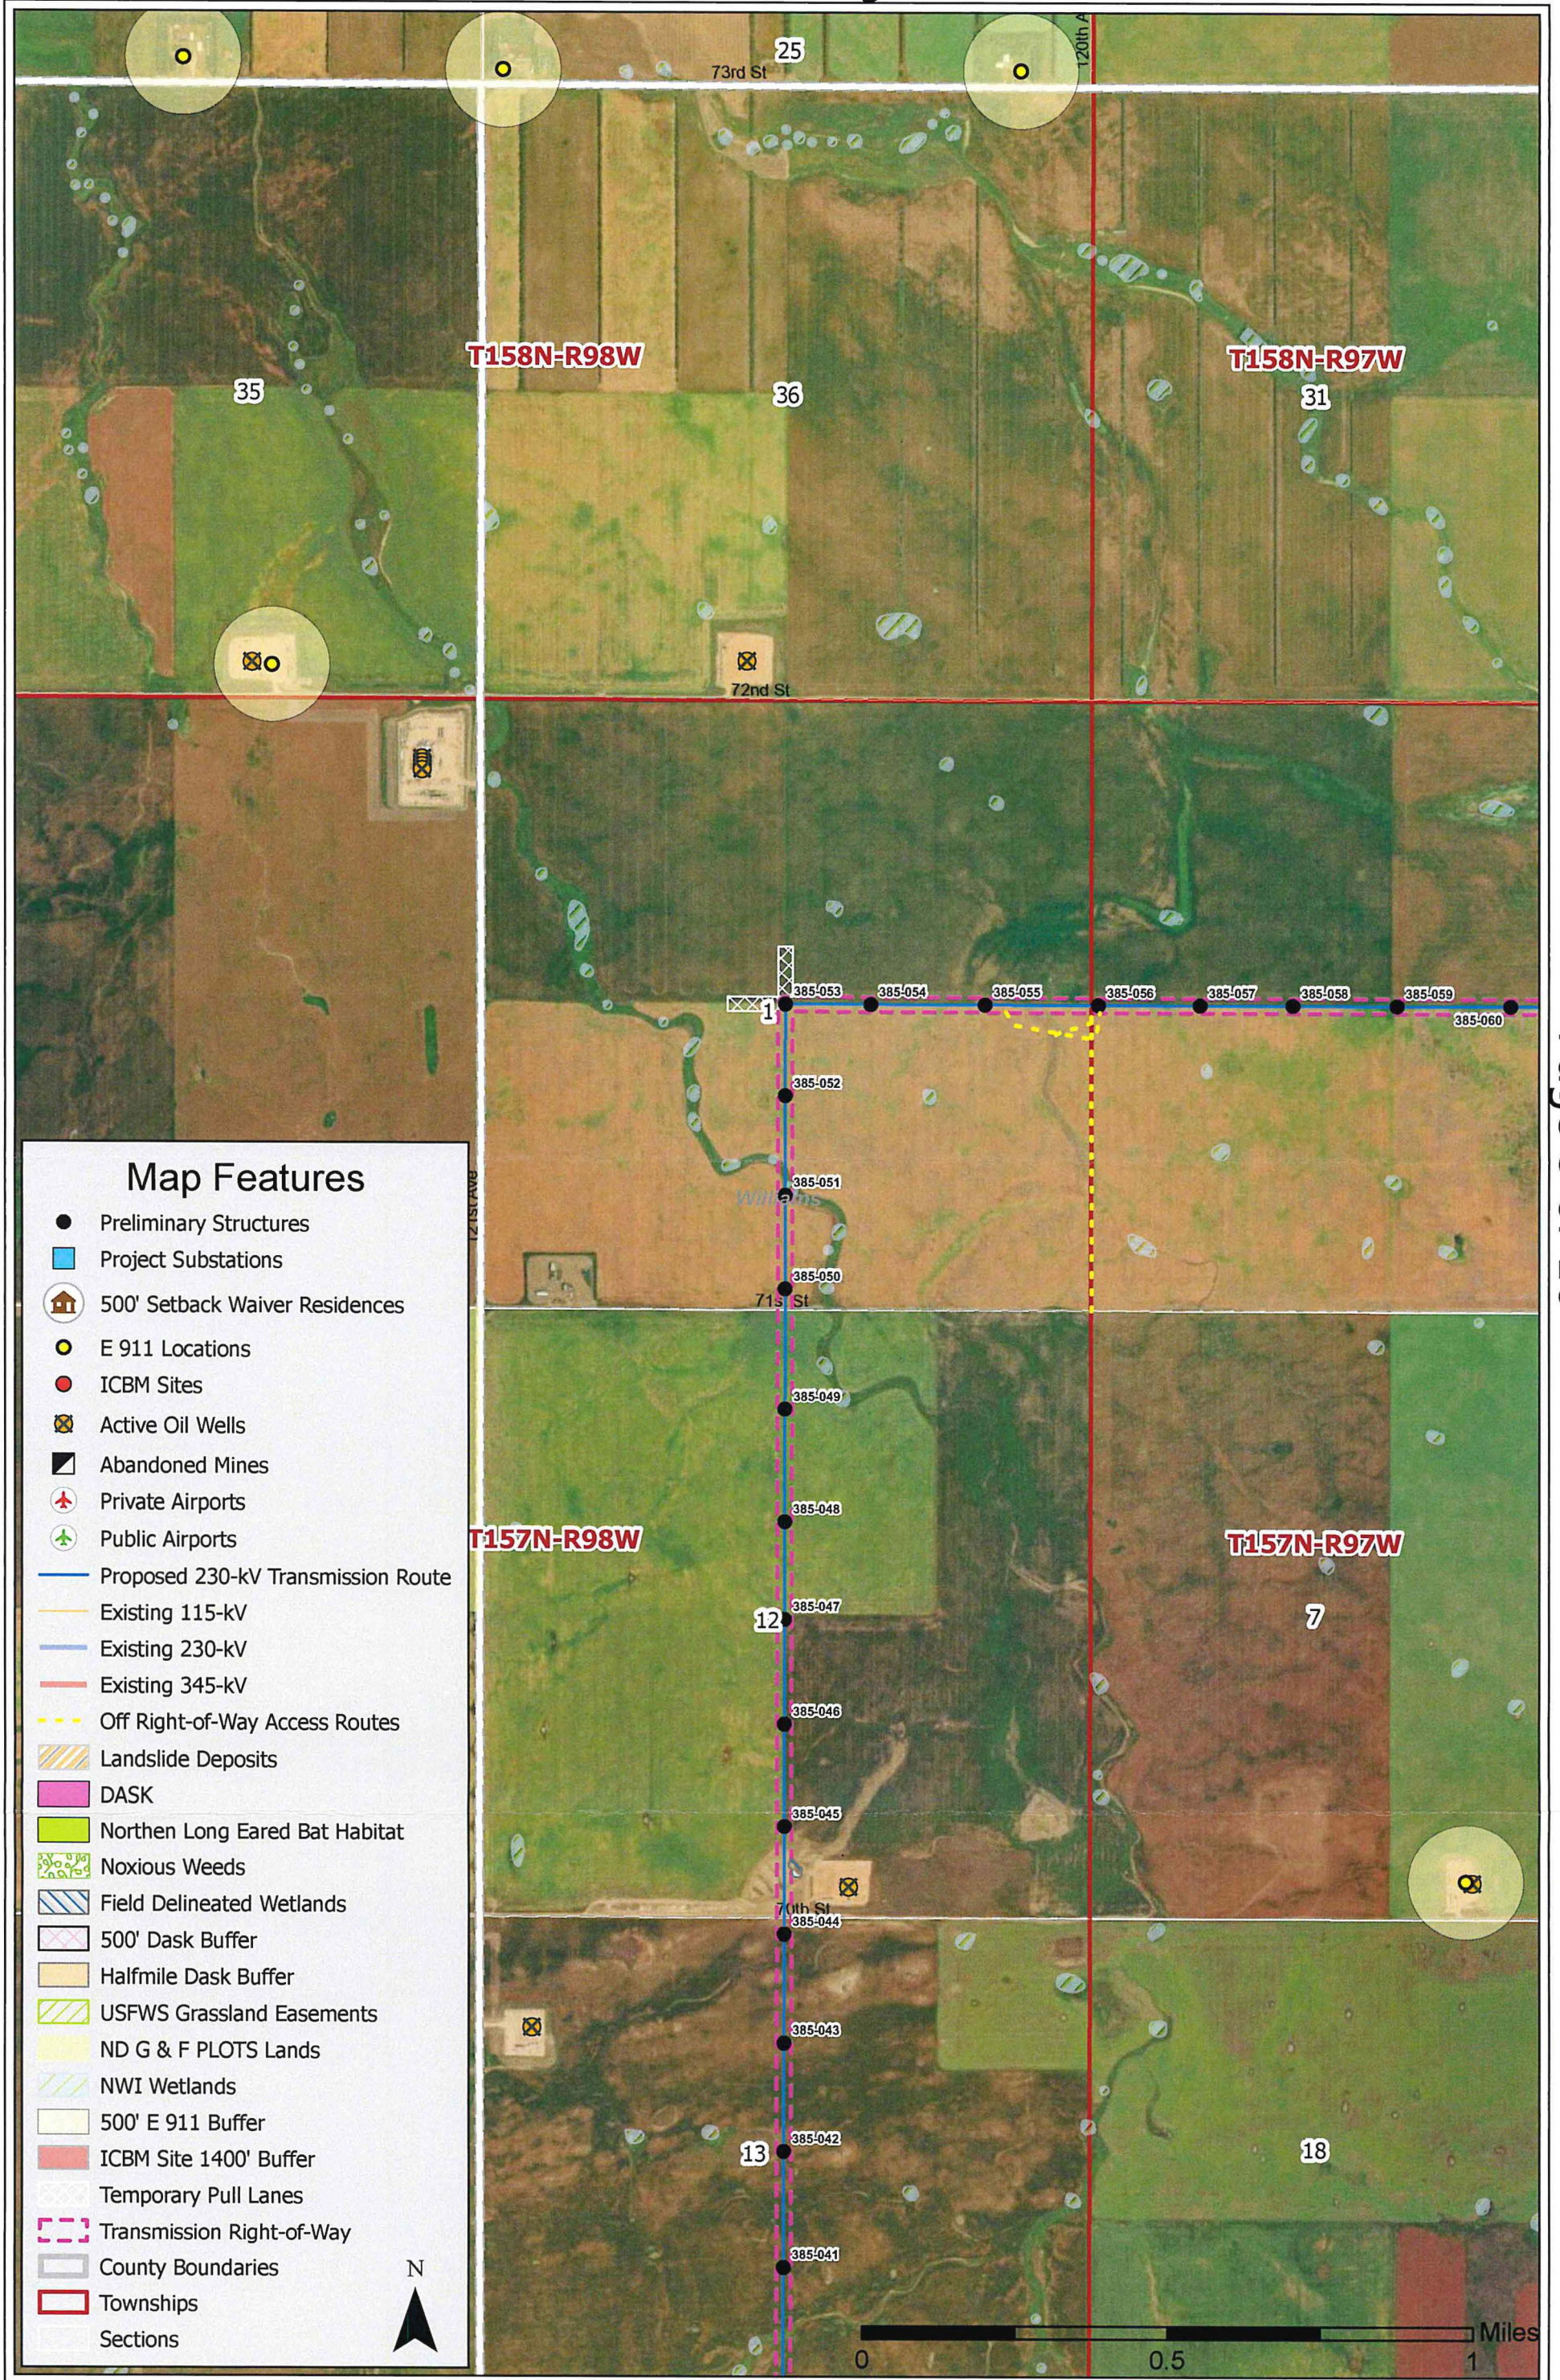


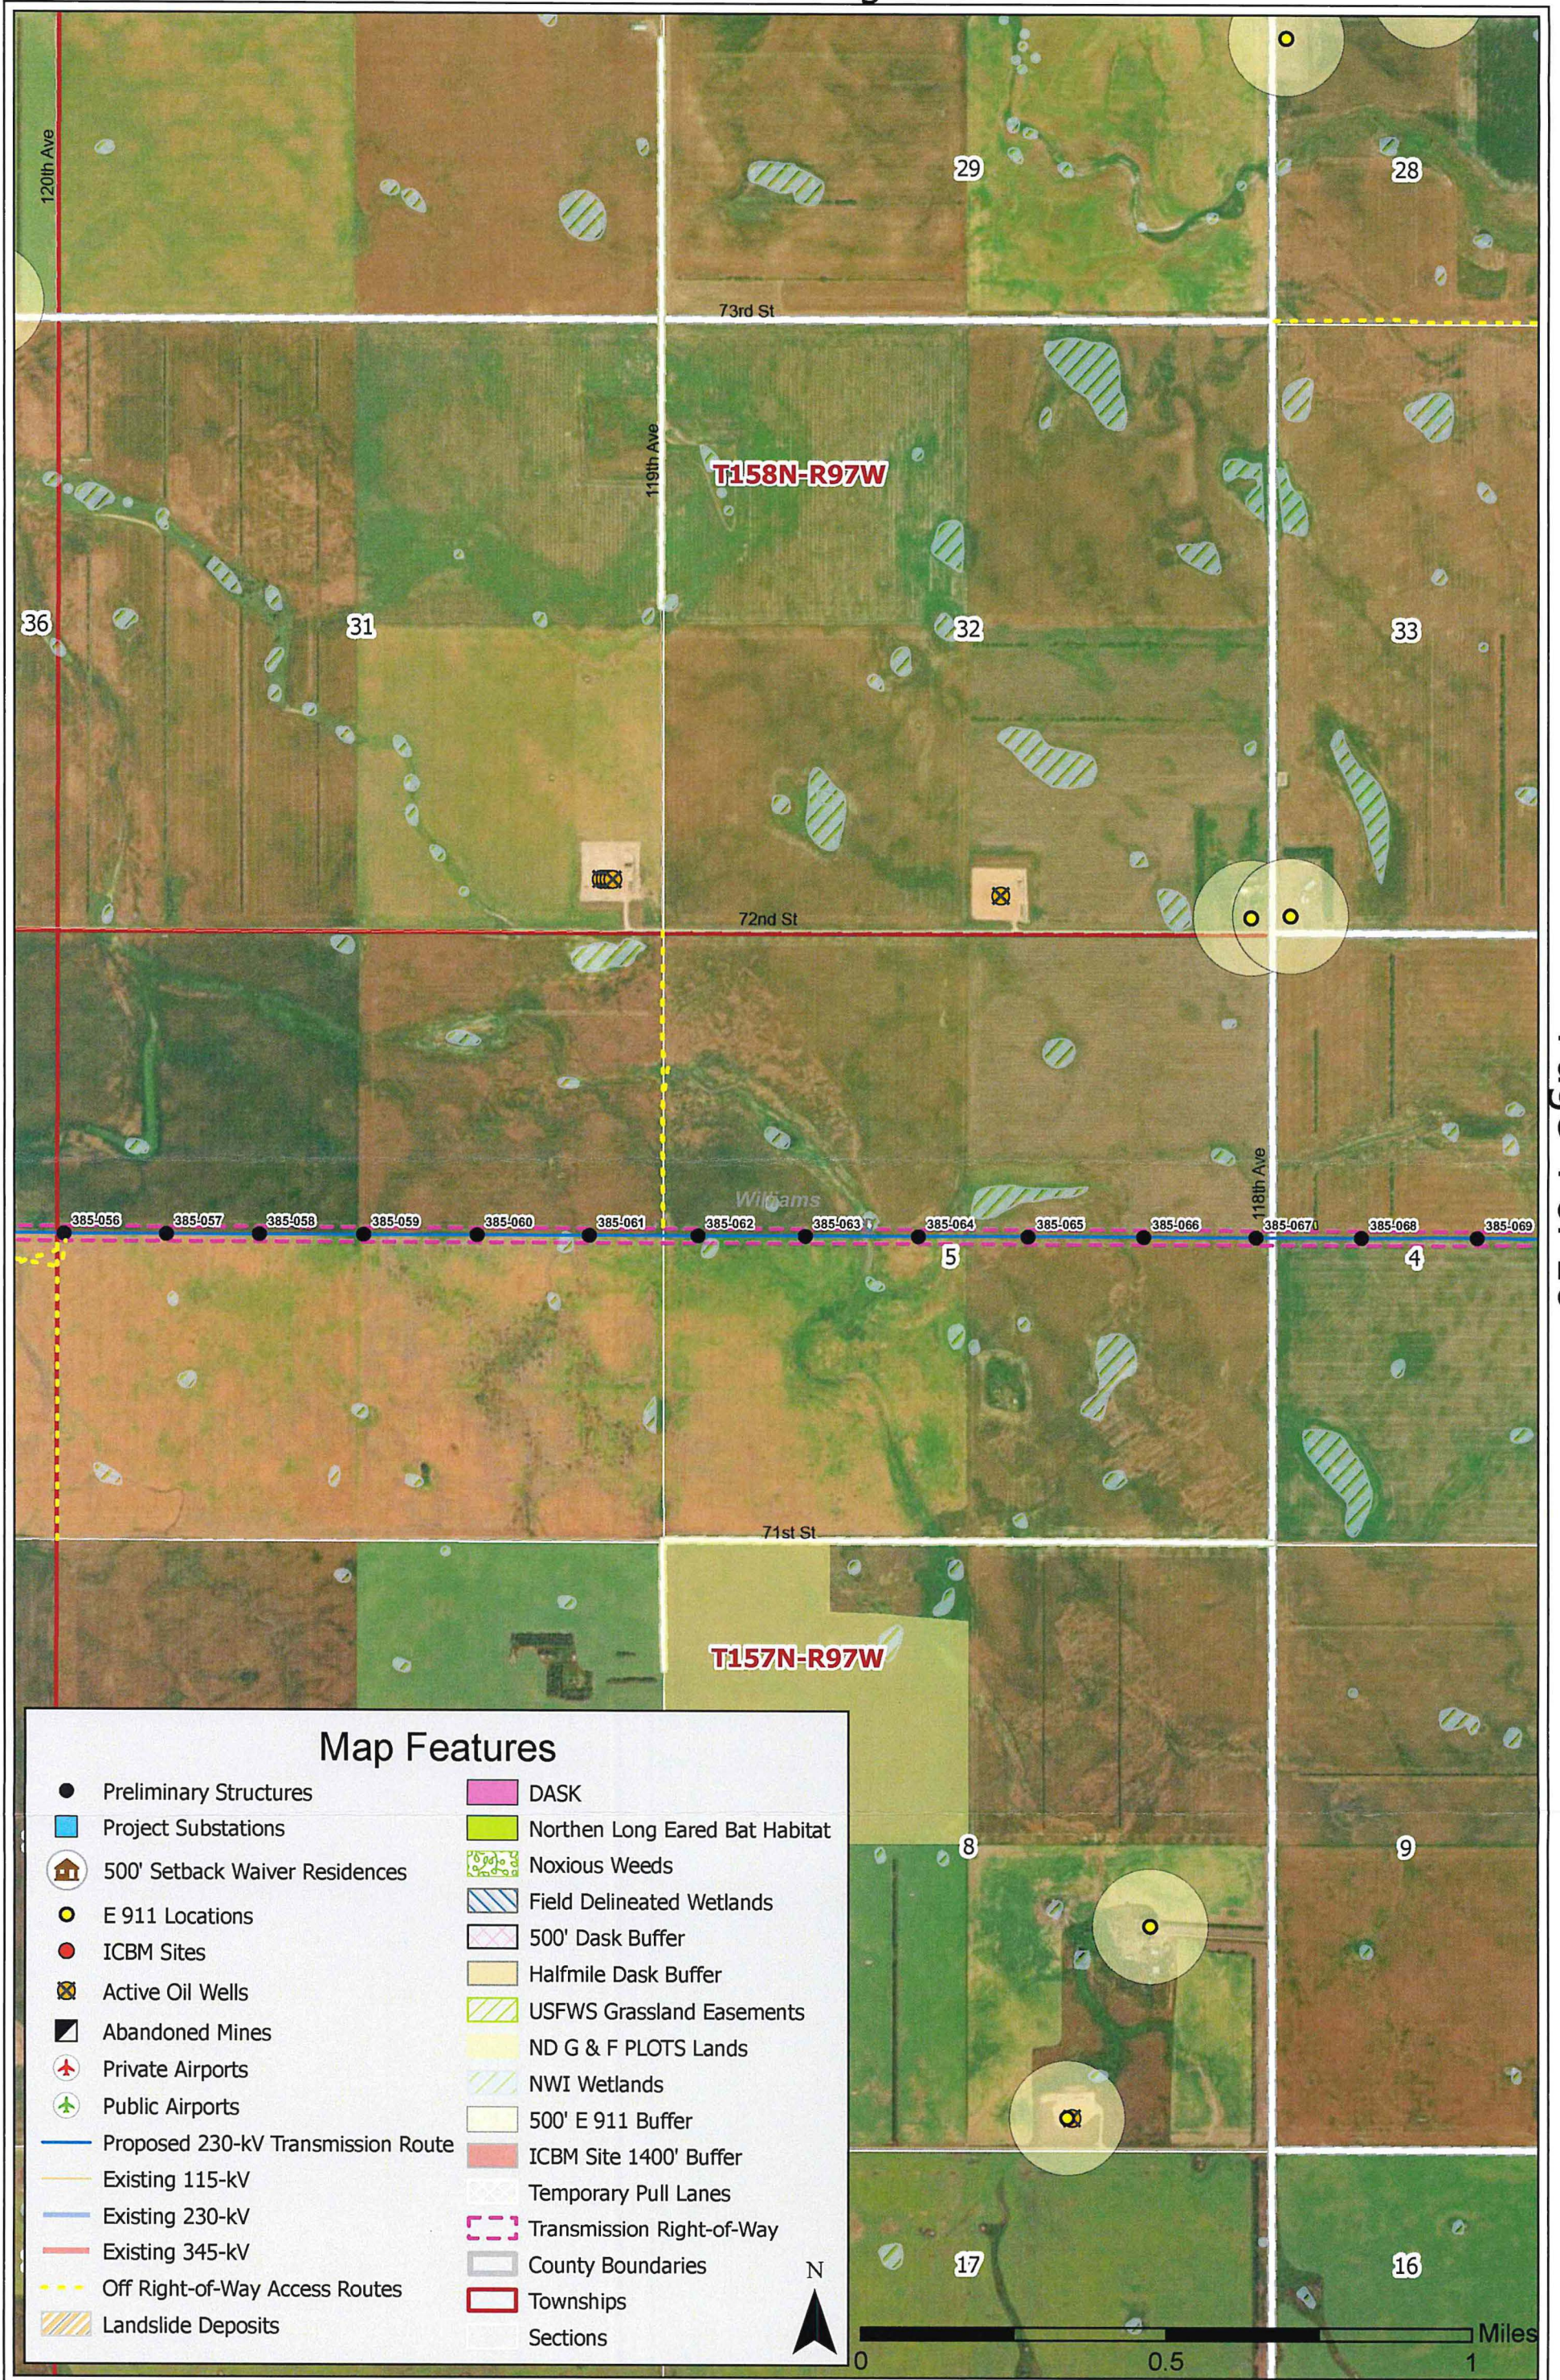



Map Features


- Preliminary Structures
- Project Substations
- 🏠 500' Setback Waiver Residences
- E 911 Locations
- ICBM Sites
- ⊠ Active Oil Wells
- ⊠ Abandoned Mines
- ✈ Private Airports
- ✈ Public Airports
- Proposed 230-kV Transmission Route
- Existing 115-kV
- Existing 230-kV
- Existing 345-kV
- Off Right-of-Way Access Routes
- ▨ Landslide Deposits
- DASK
- Northern Long Eared Bat Habitat
- ▨ Noxious Weeds
- ▨ Field Delineated Wetlands
- ▨ 500' Dask Buffer
- ▨ Halfmile Dask Buffer
- ▨ USFWS Grassland Easements
- ▨ ND G & F PLOTS Lands
- ▨ NWI Wetlands
- ▨ 500' E 911 Buffer
- ▨ ICBM Site 1400' Buffer
- ▨ Temporary Pull Lanes
- ▨ Transmission Right-of-Way
- ▨ County Boundaries
- ▨ Townships
- ▨ Sections

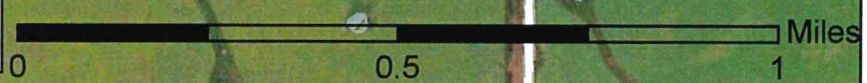

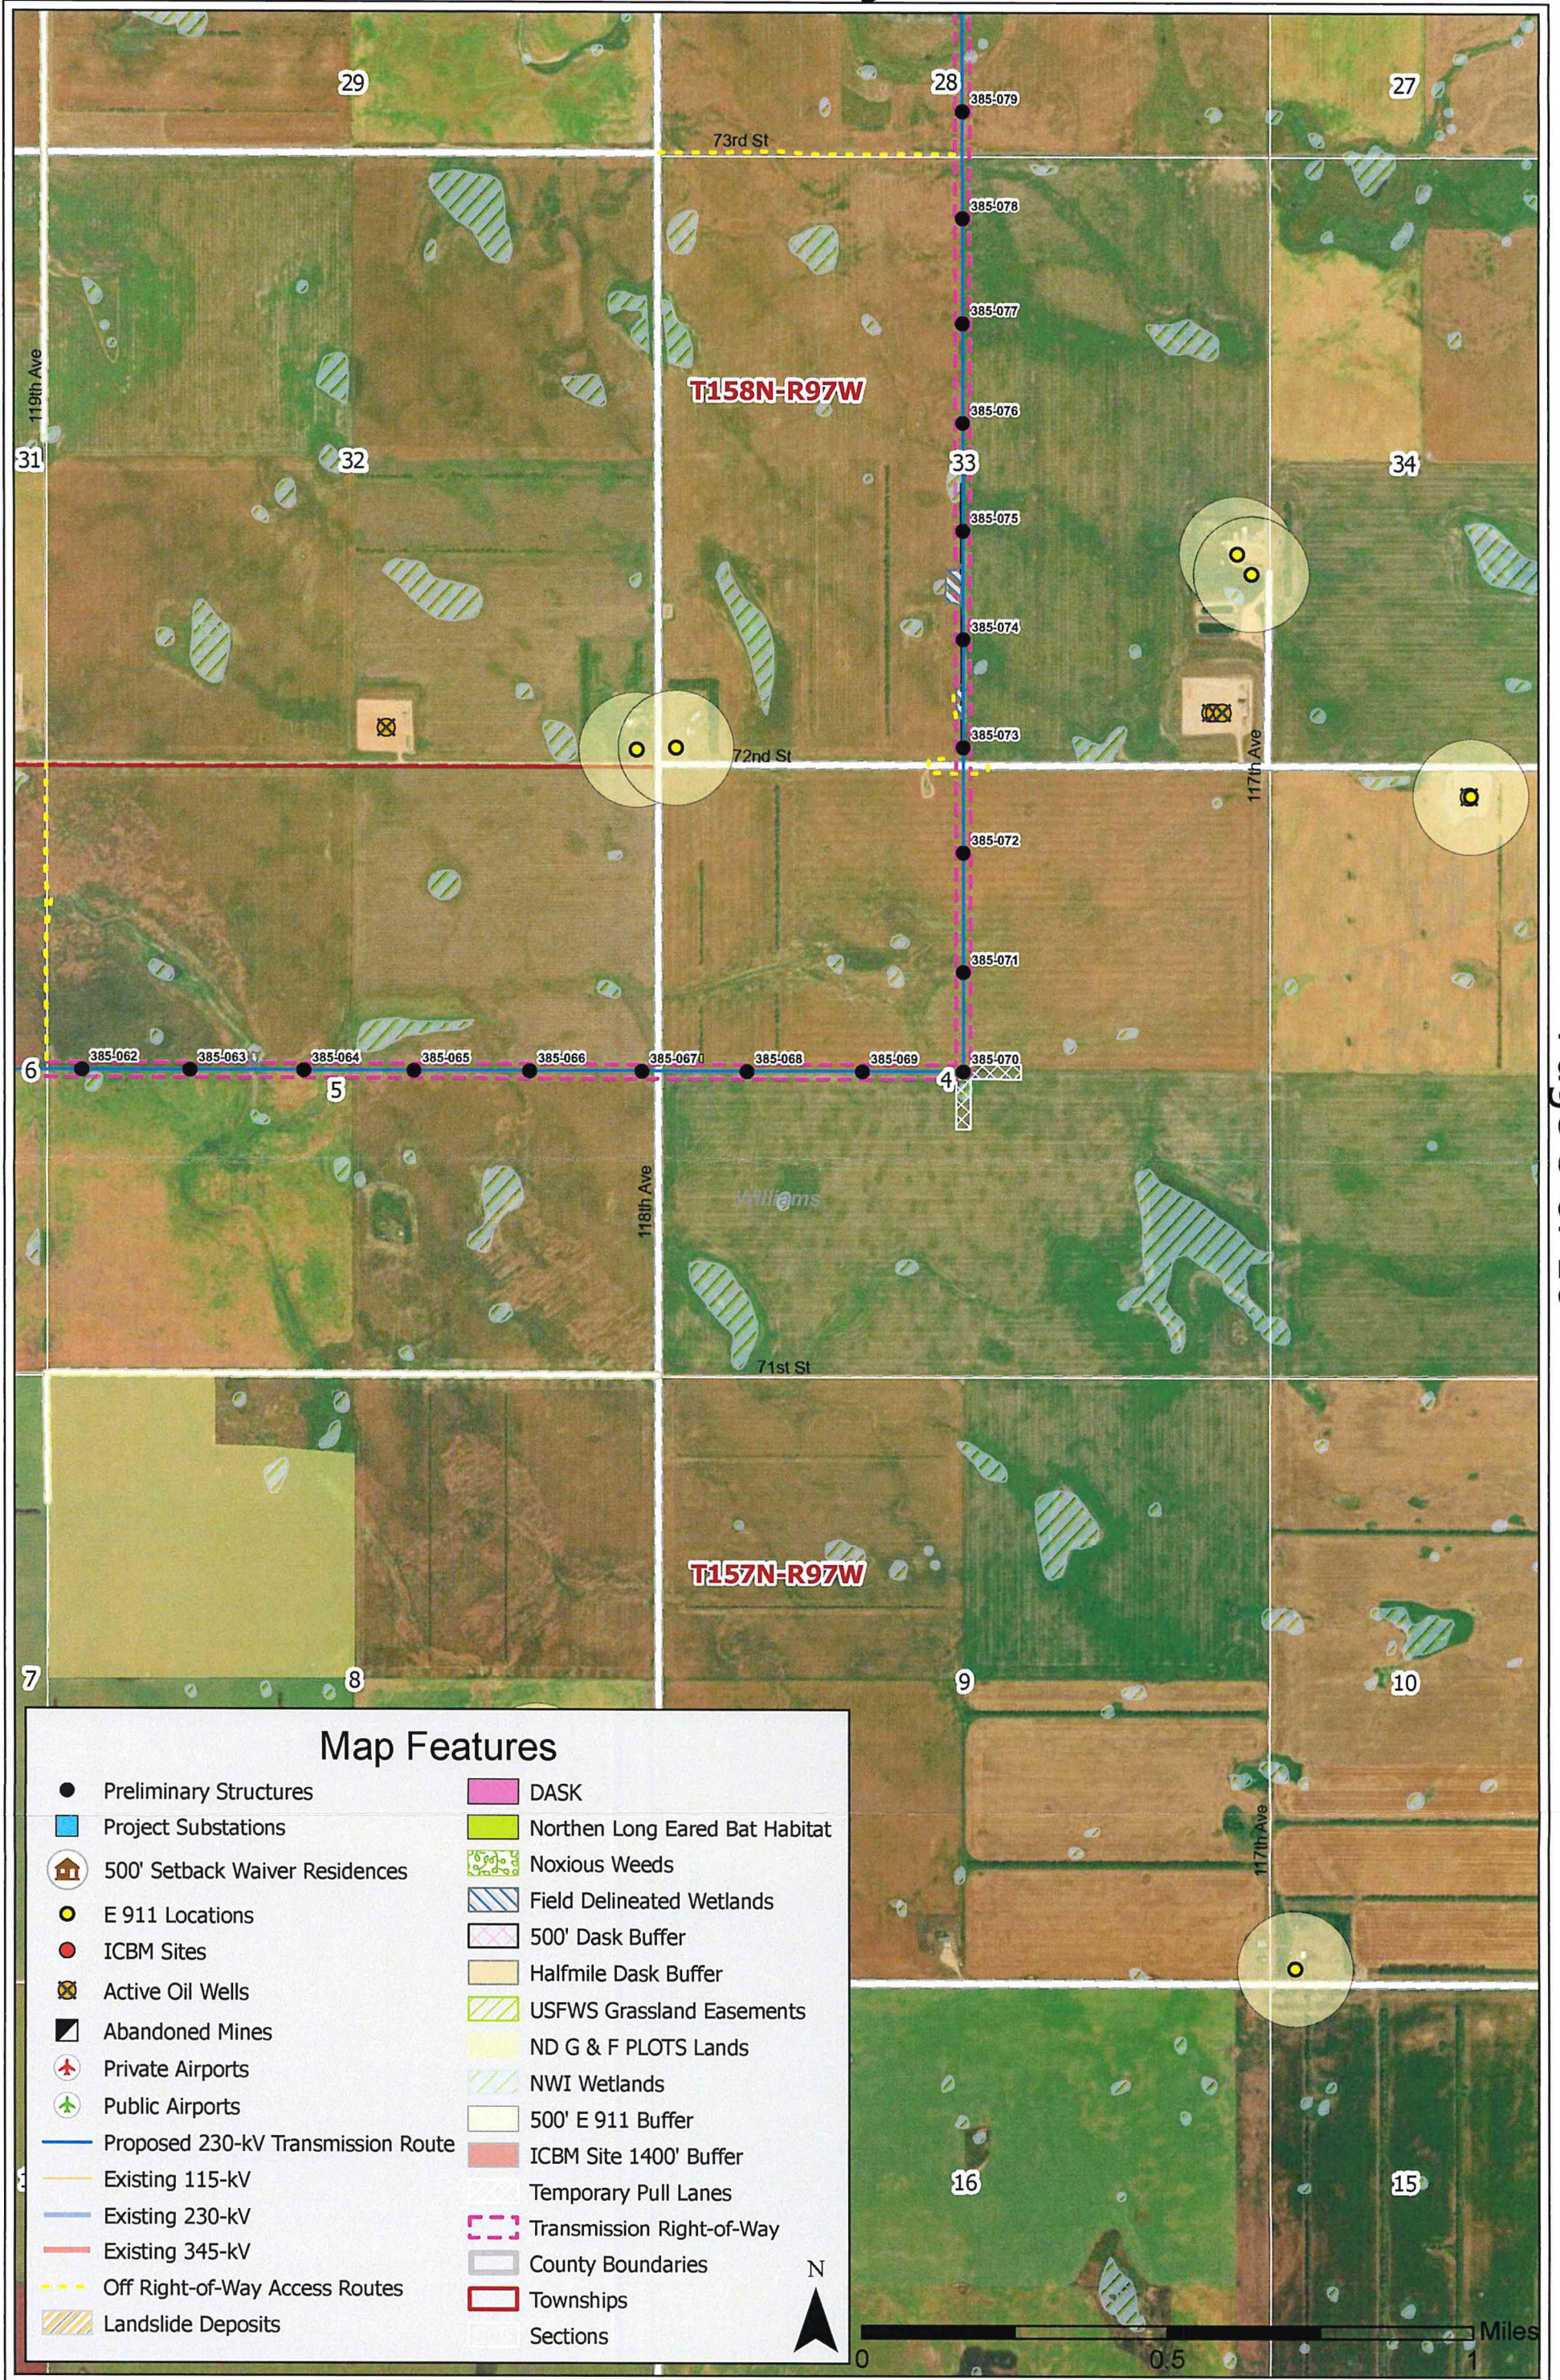

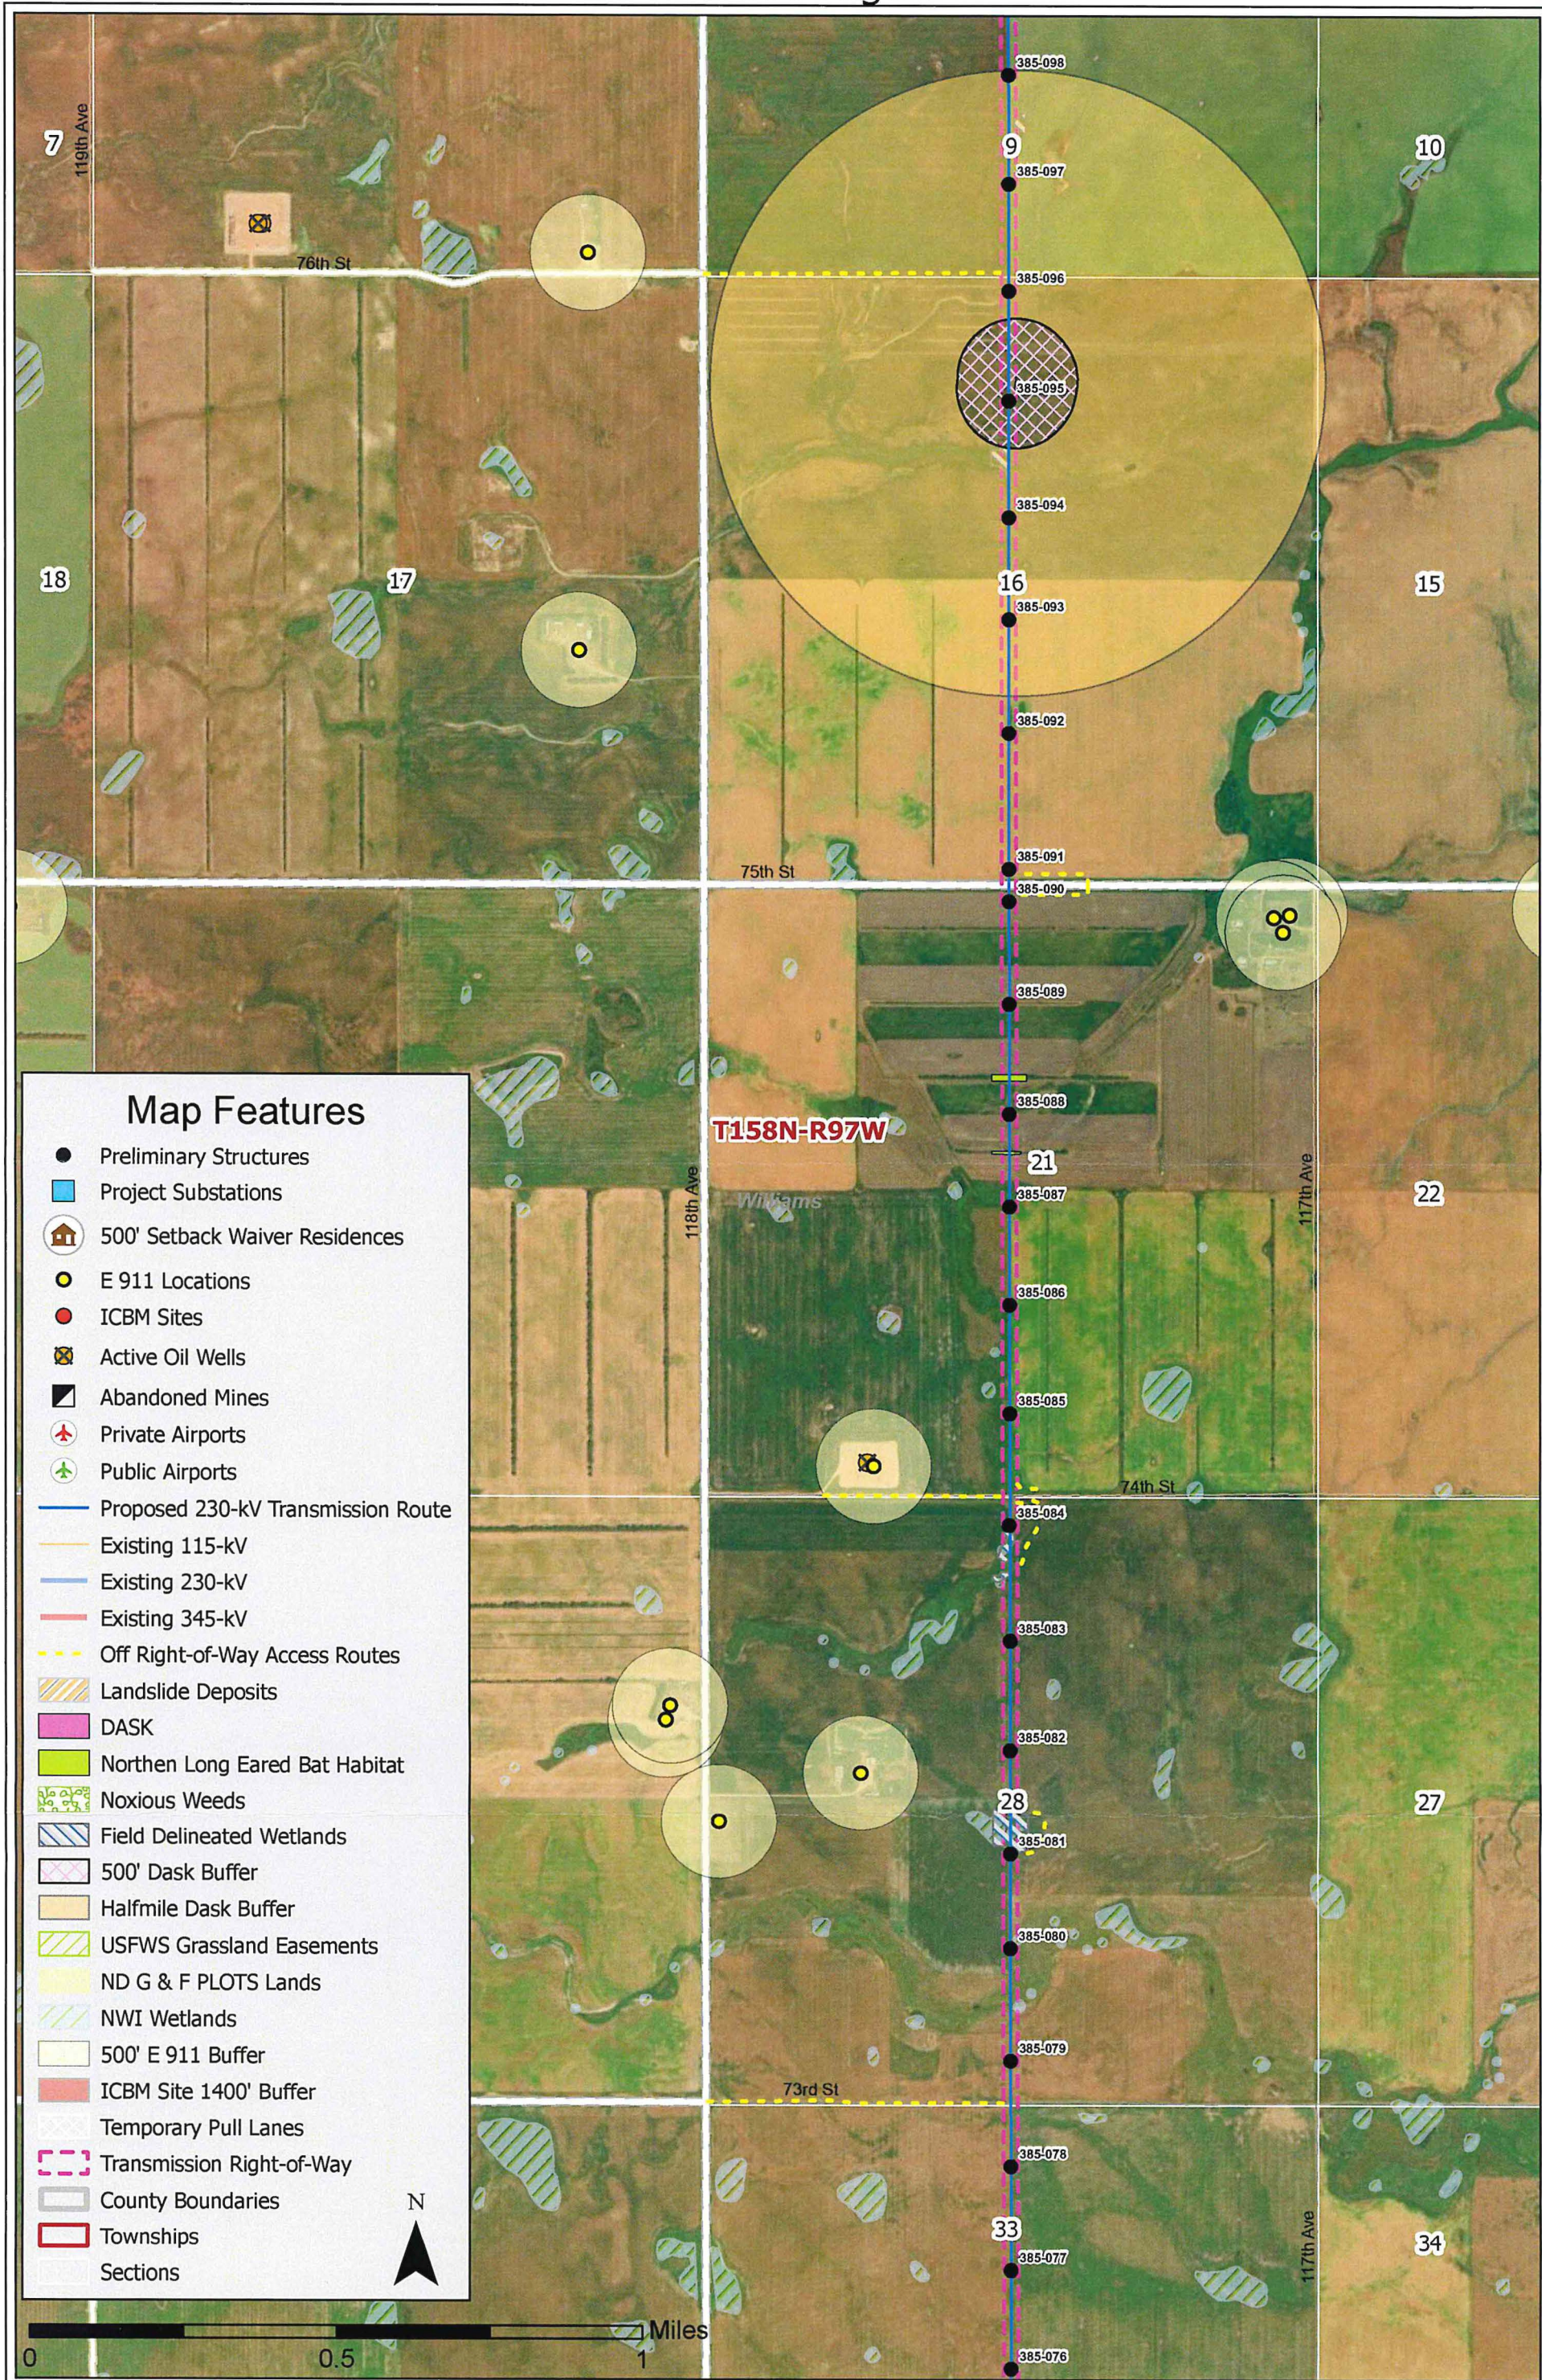


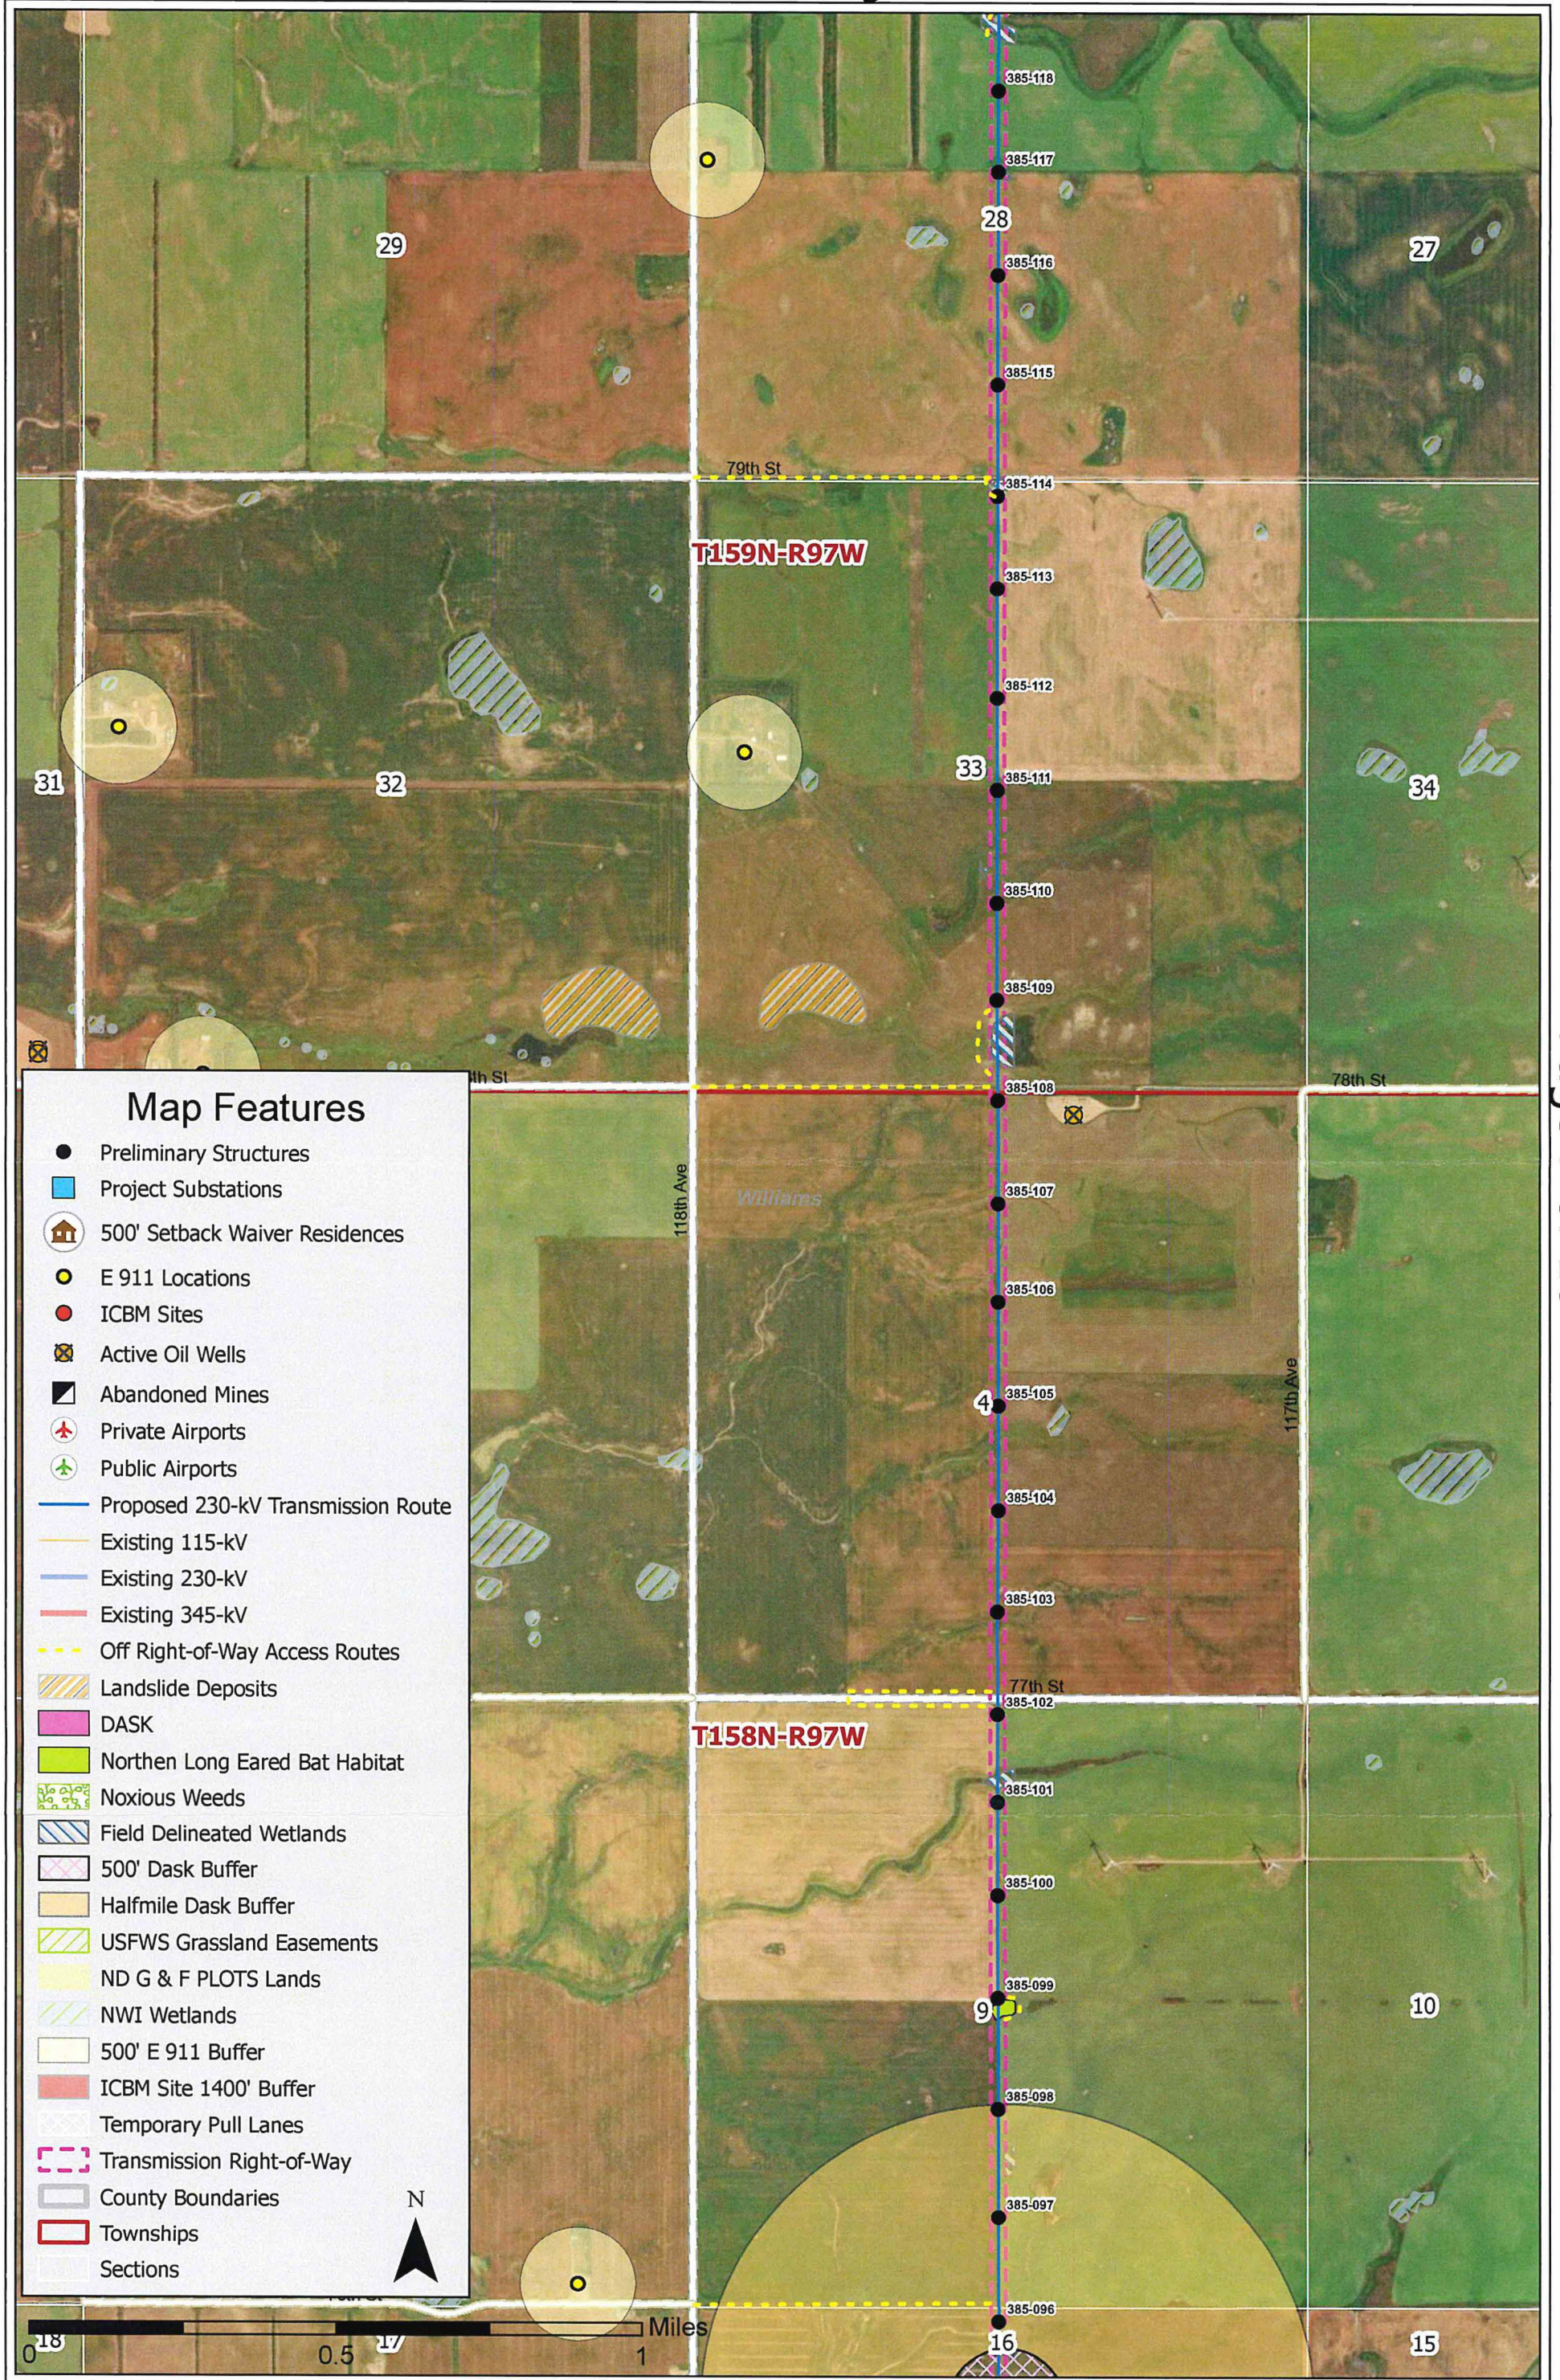


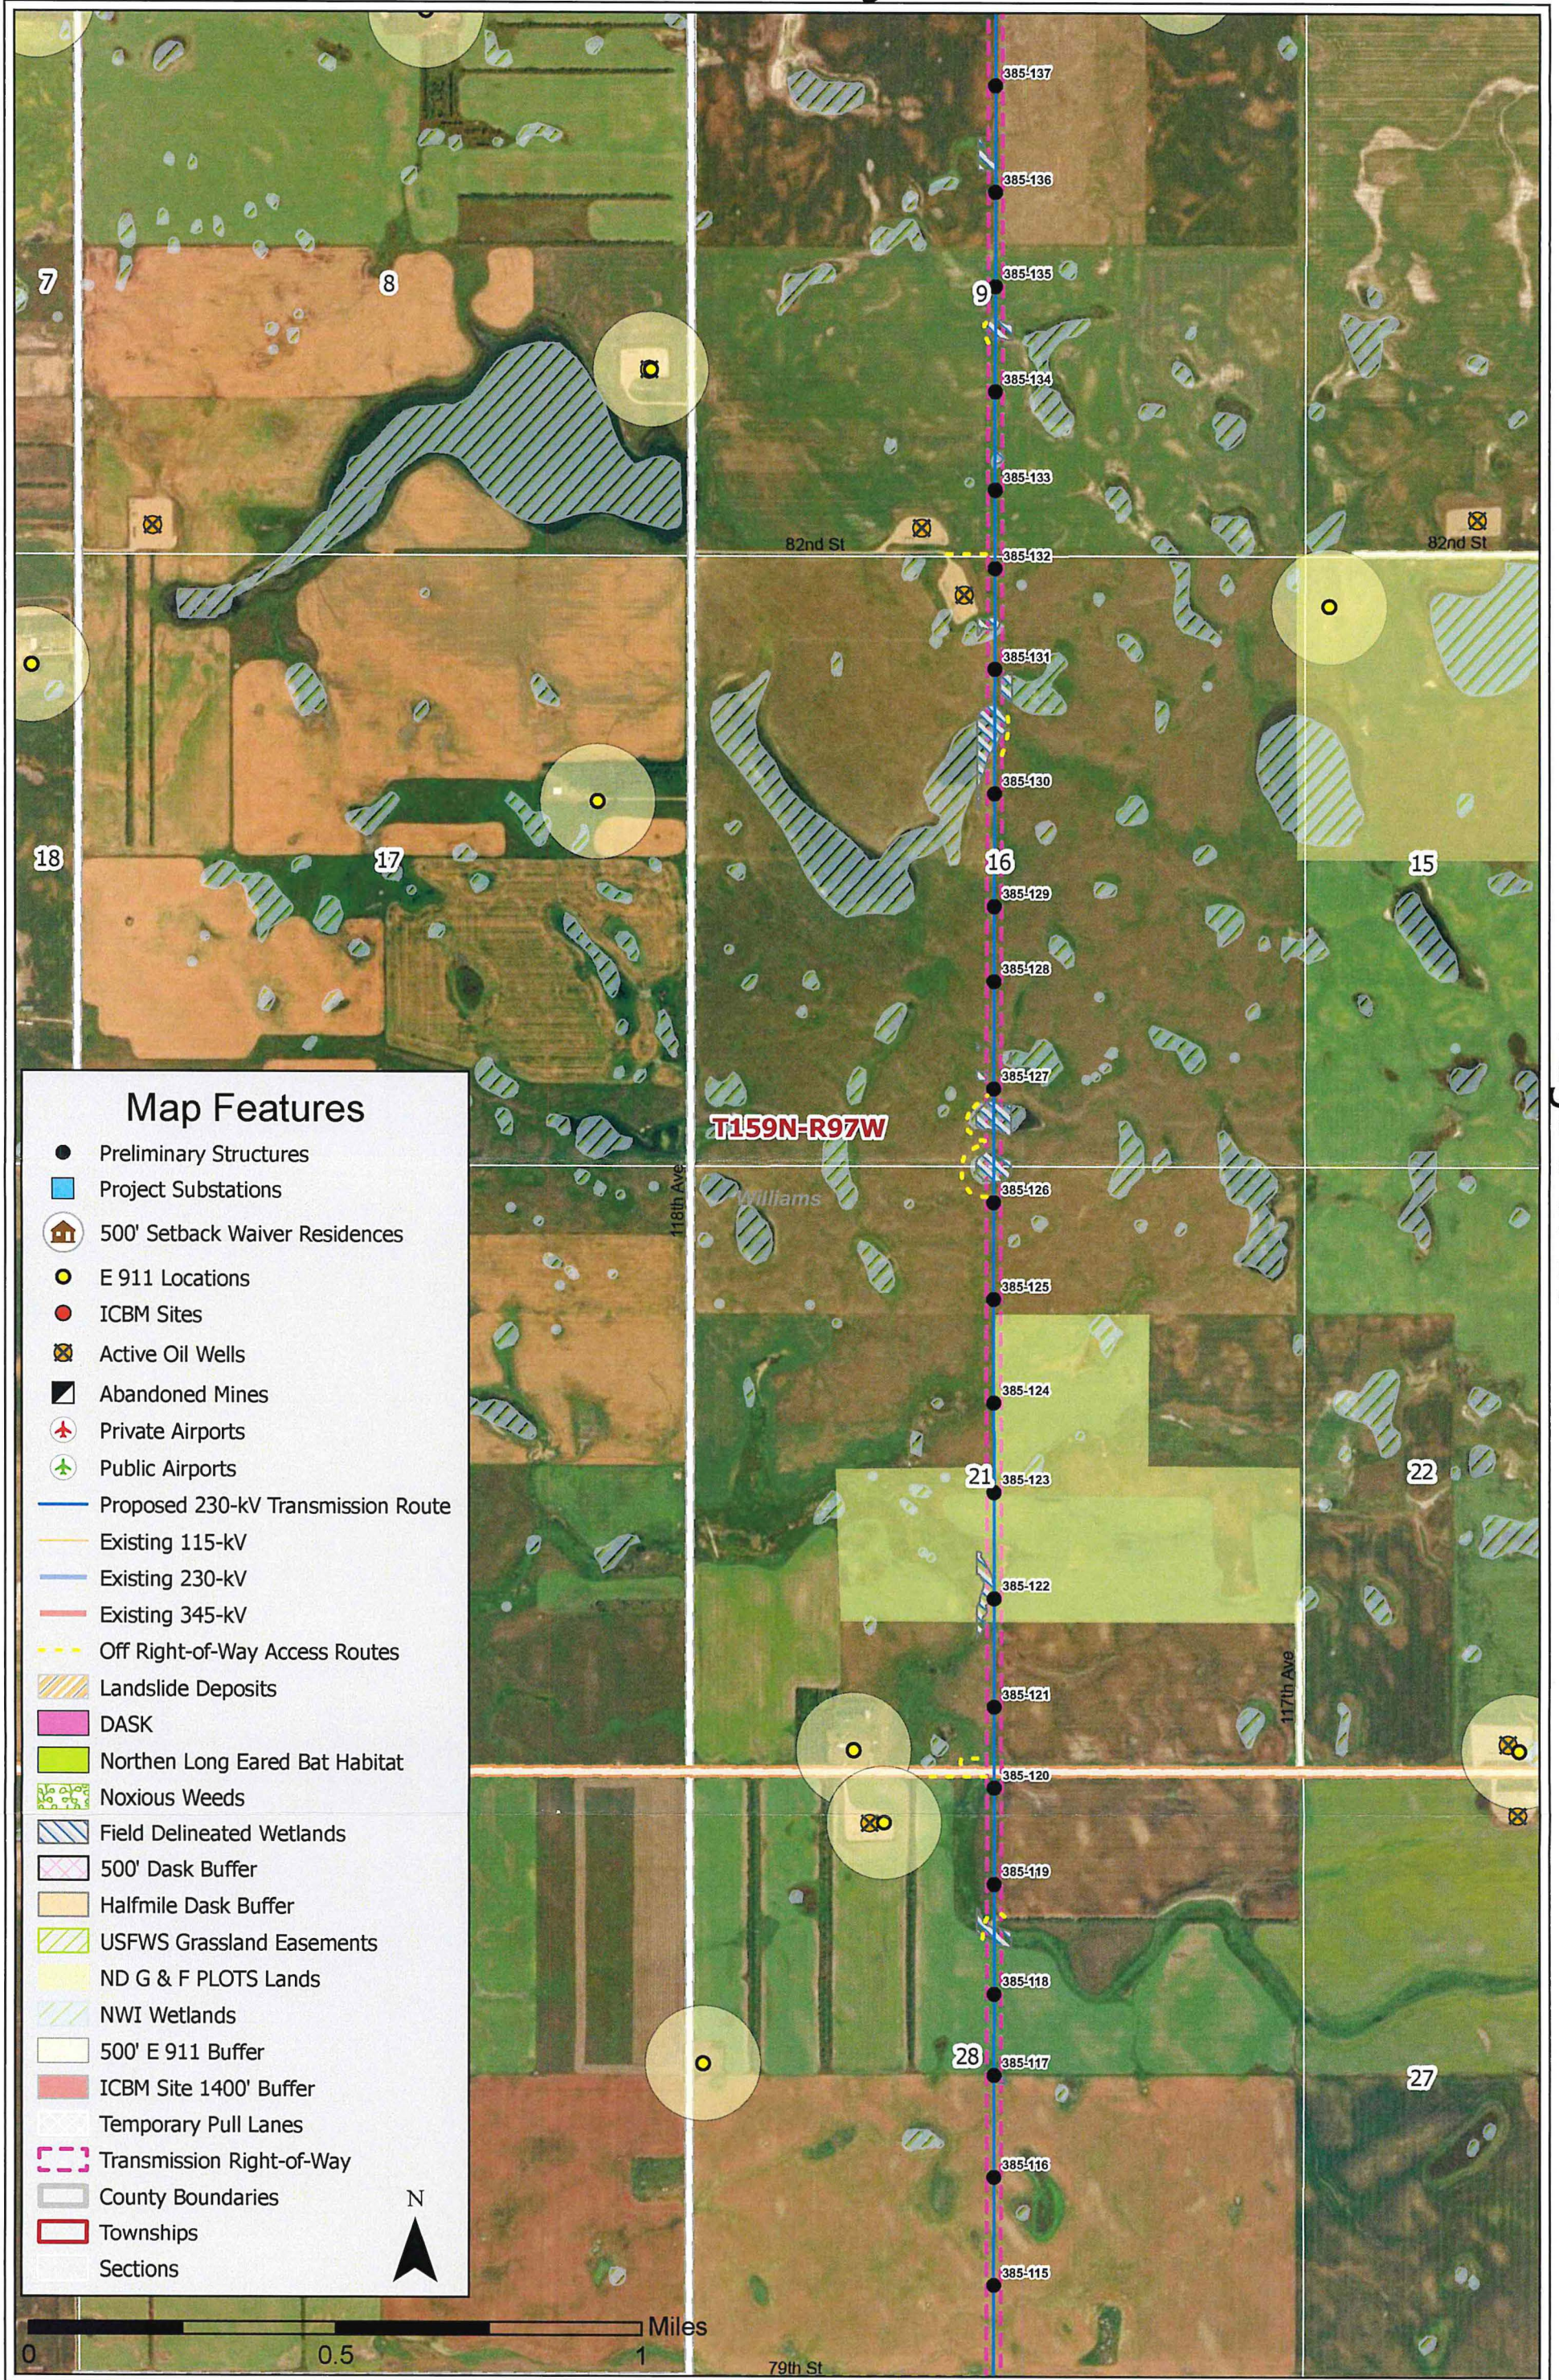



Map Features


- Preliminary Structures
- Project Substations
- 🏠 500' Setback Waiver Residences
- E 911 Locations
- ICBM Sites
- ⊗ Active Oil Wells
- ⬛ Abandoned Mines
- ✈ Private Airports
- ✈ Public Airports
- Proposed 230-kV Transmission Route
- Existing 115-kV
- Existing 230-kV
- Existing 345-kV
- - - Off Right-of-Way Access Routes
- ▨ Landslide Deposits
- DASK
- Northern Long Eared Bat Habitat
- ▨ Noxious Weeds
- ▨ Field Delineated Wetlands
- ▨ 500' Dask Buffer
- ▨ Halfmile Dask Buffer
- ▨ USFWS Grassland Easements
- ▨ ND G & F PLOTS Lands
- ▨ NWI Wetlands
- ▨ 500' E 911 Buffer
- ▨ ICBM Site 1400' Buffer
- ▨ Temporary Pull Lanes
- ▨ Transmission Right-of-Way
- ▨ County Boundaries
- ▨ Townships
- ▨ Sections

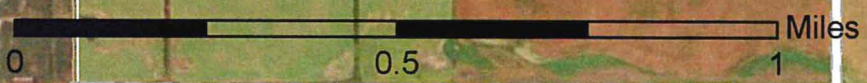


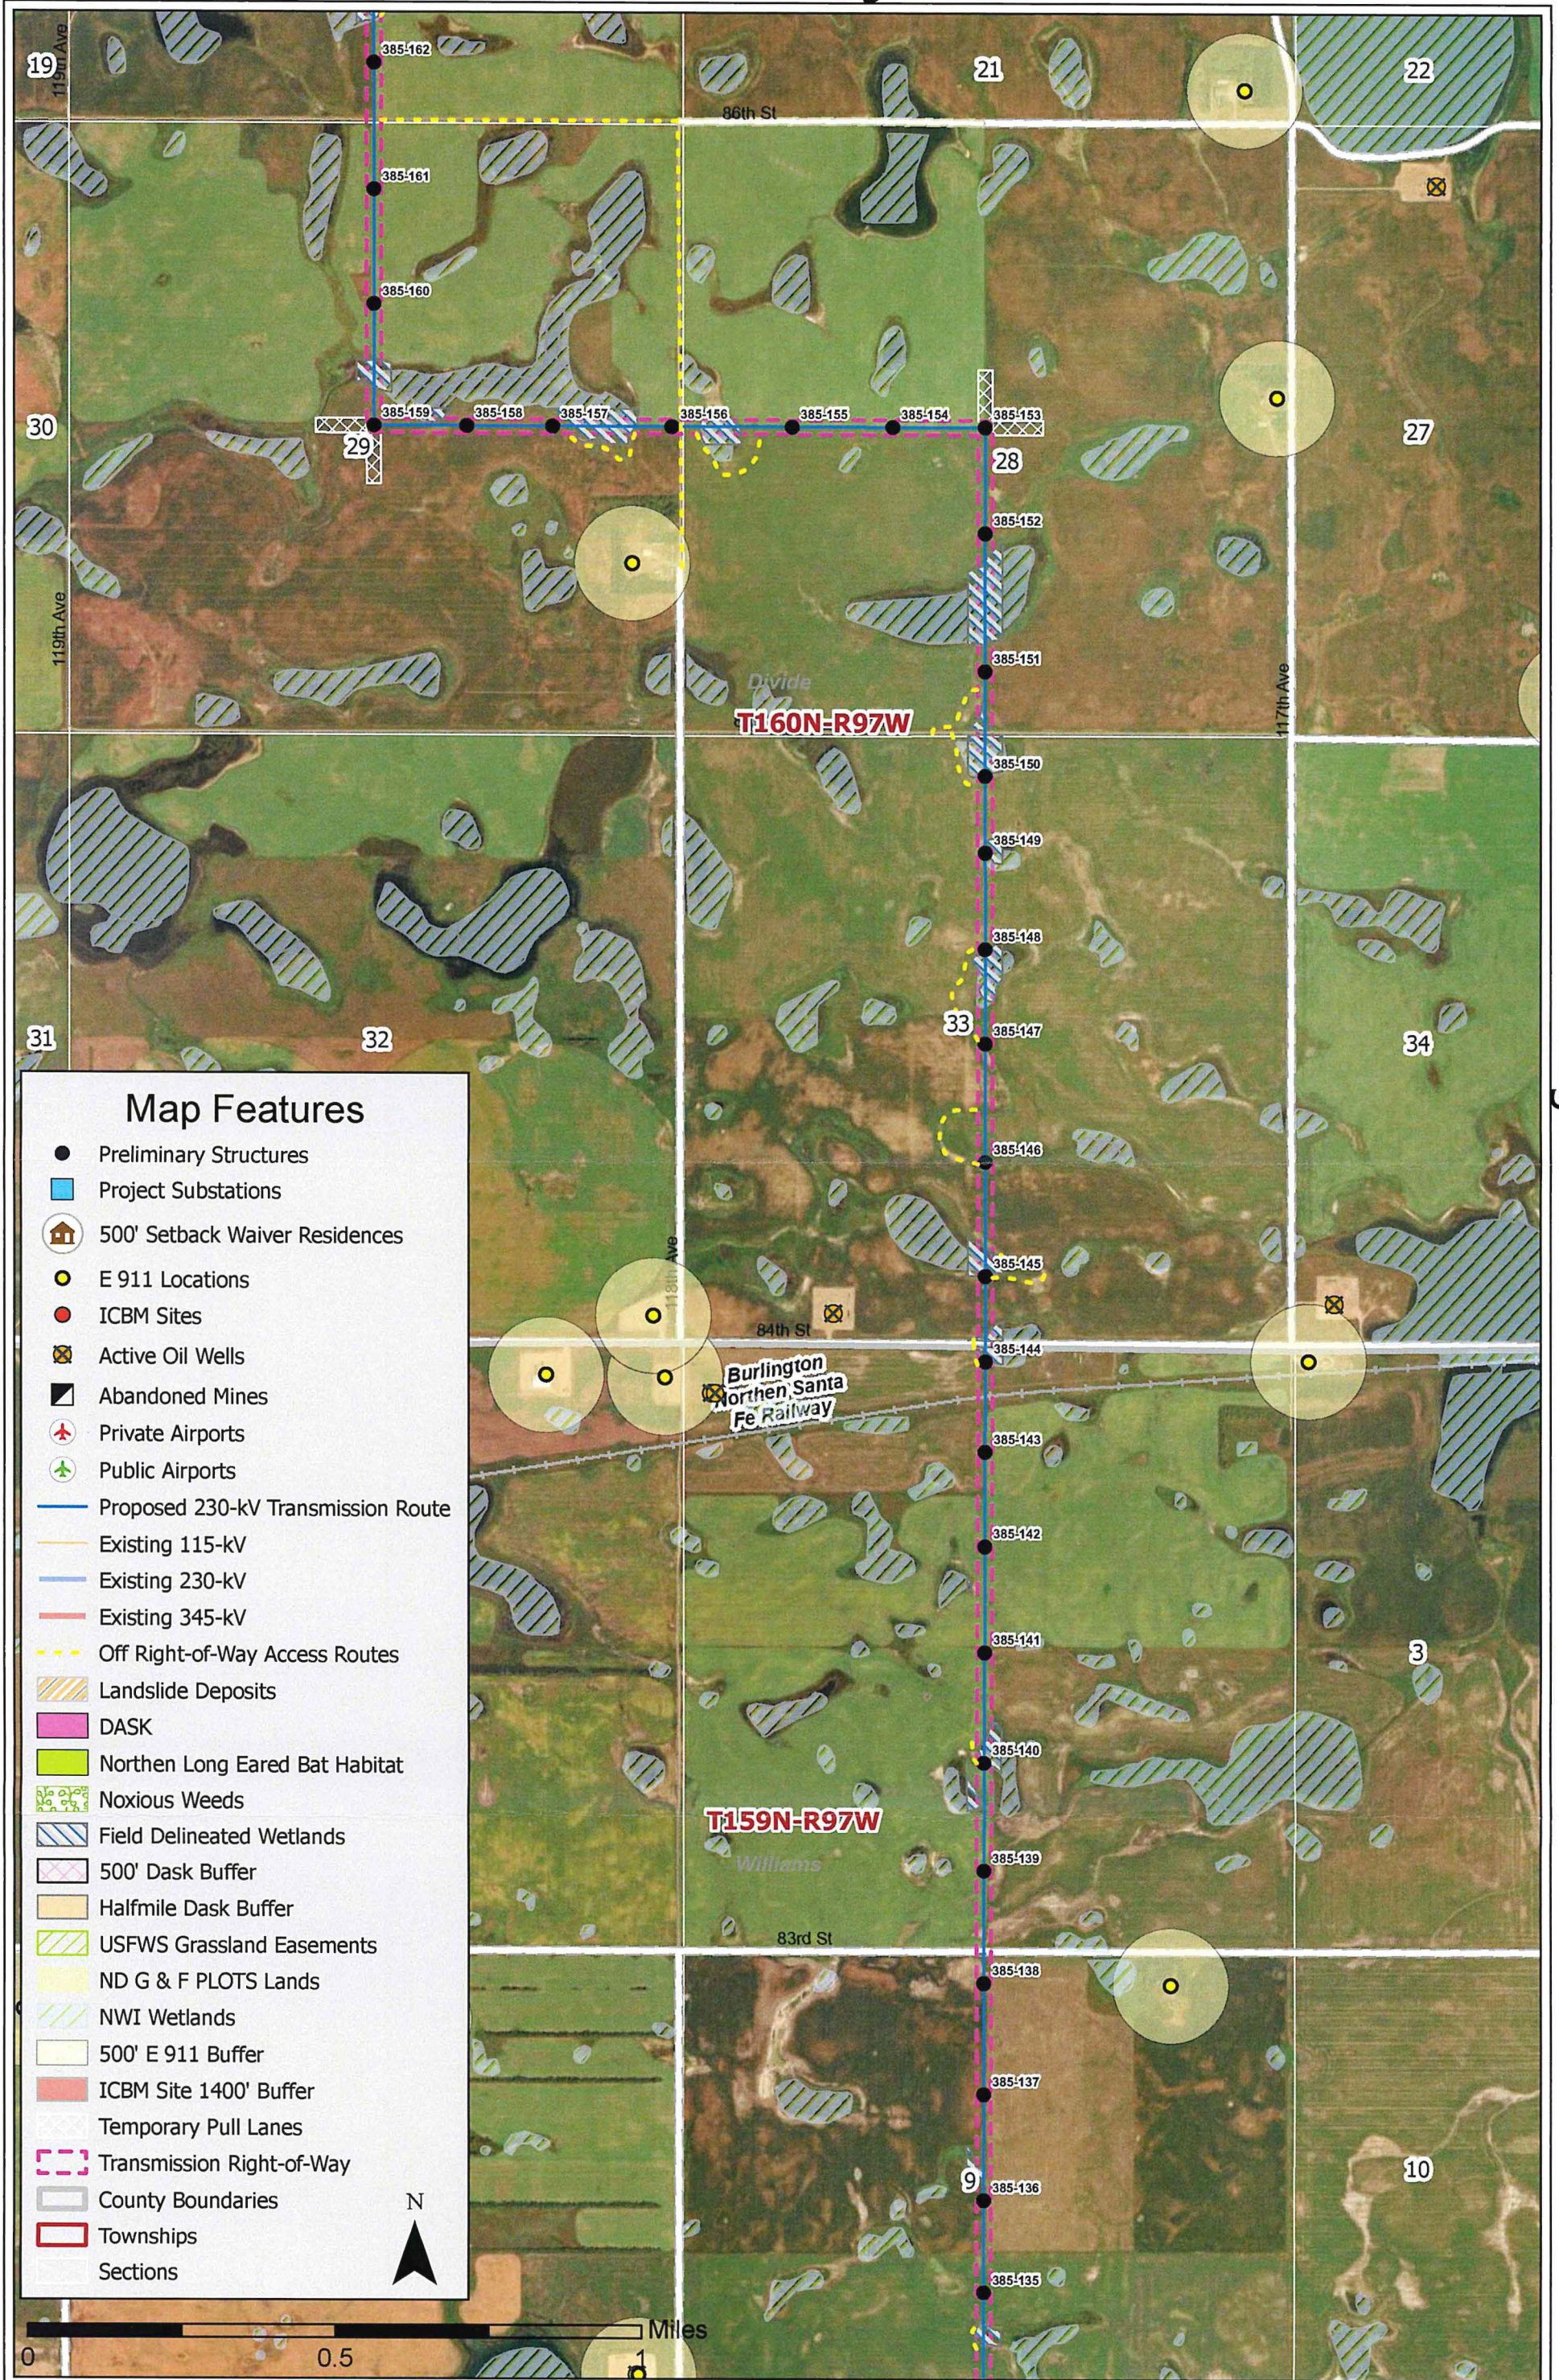


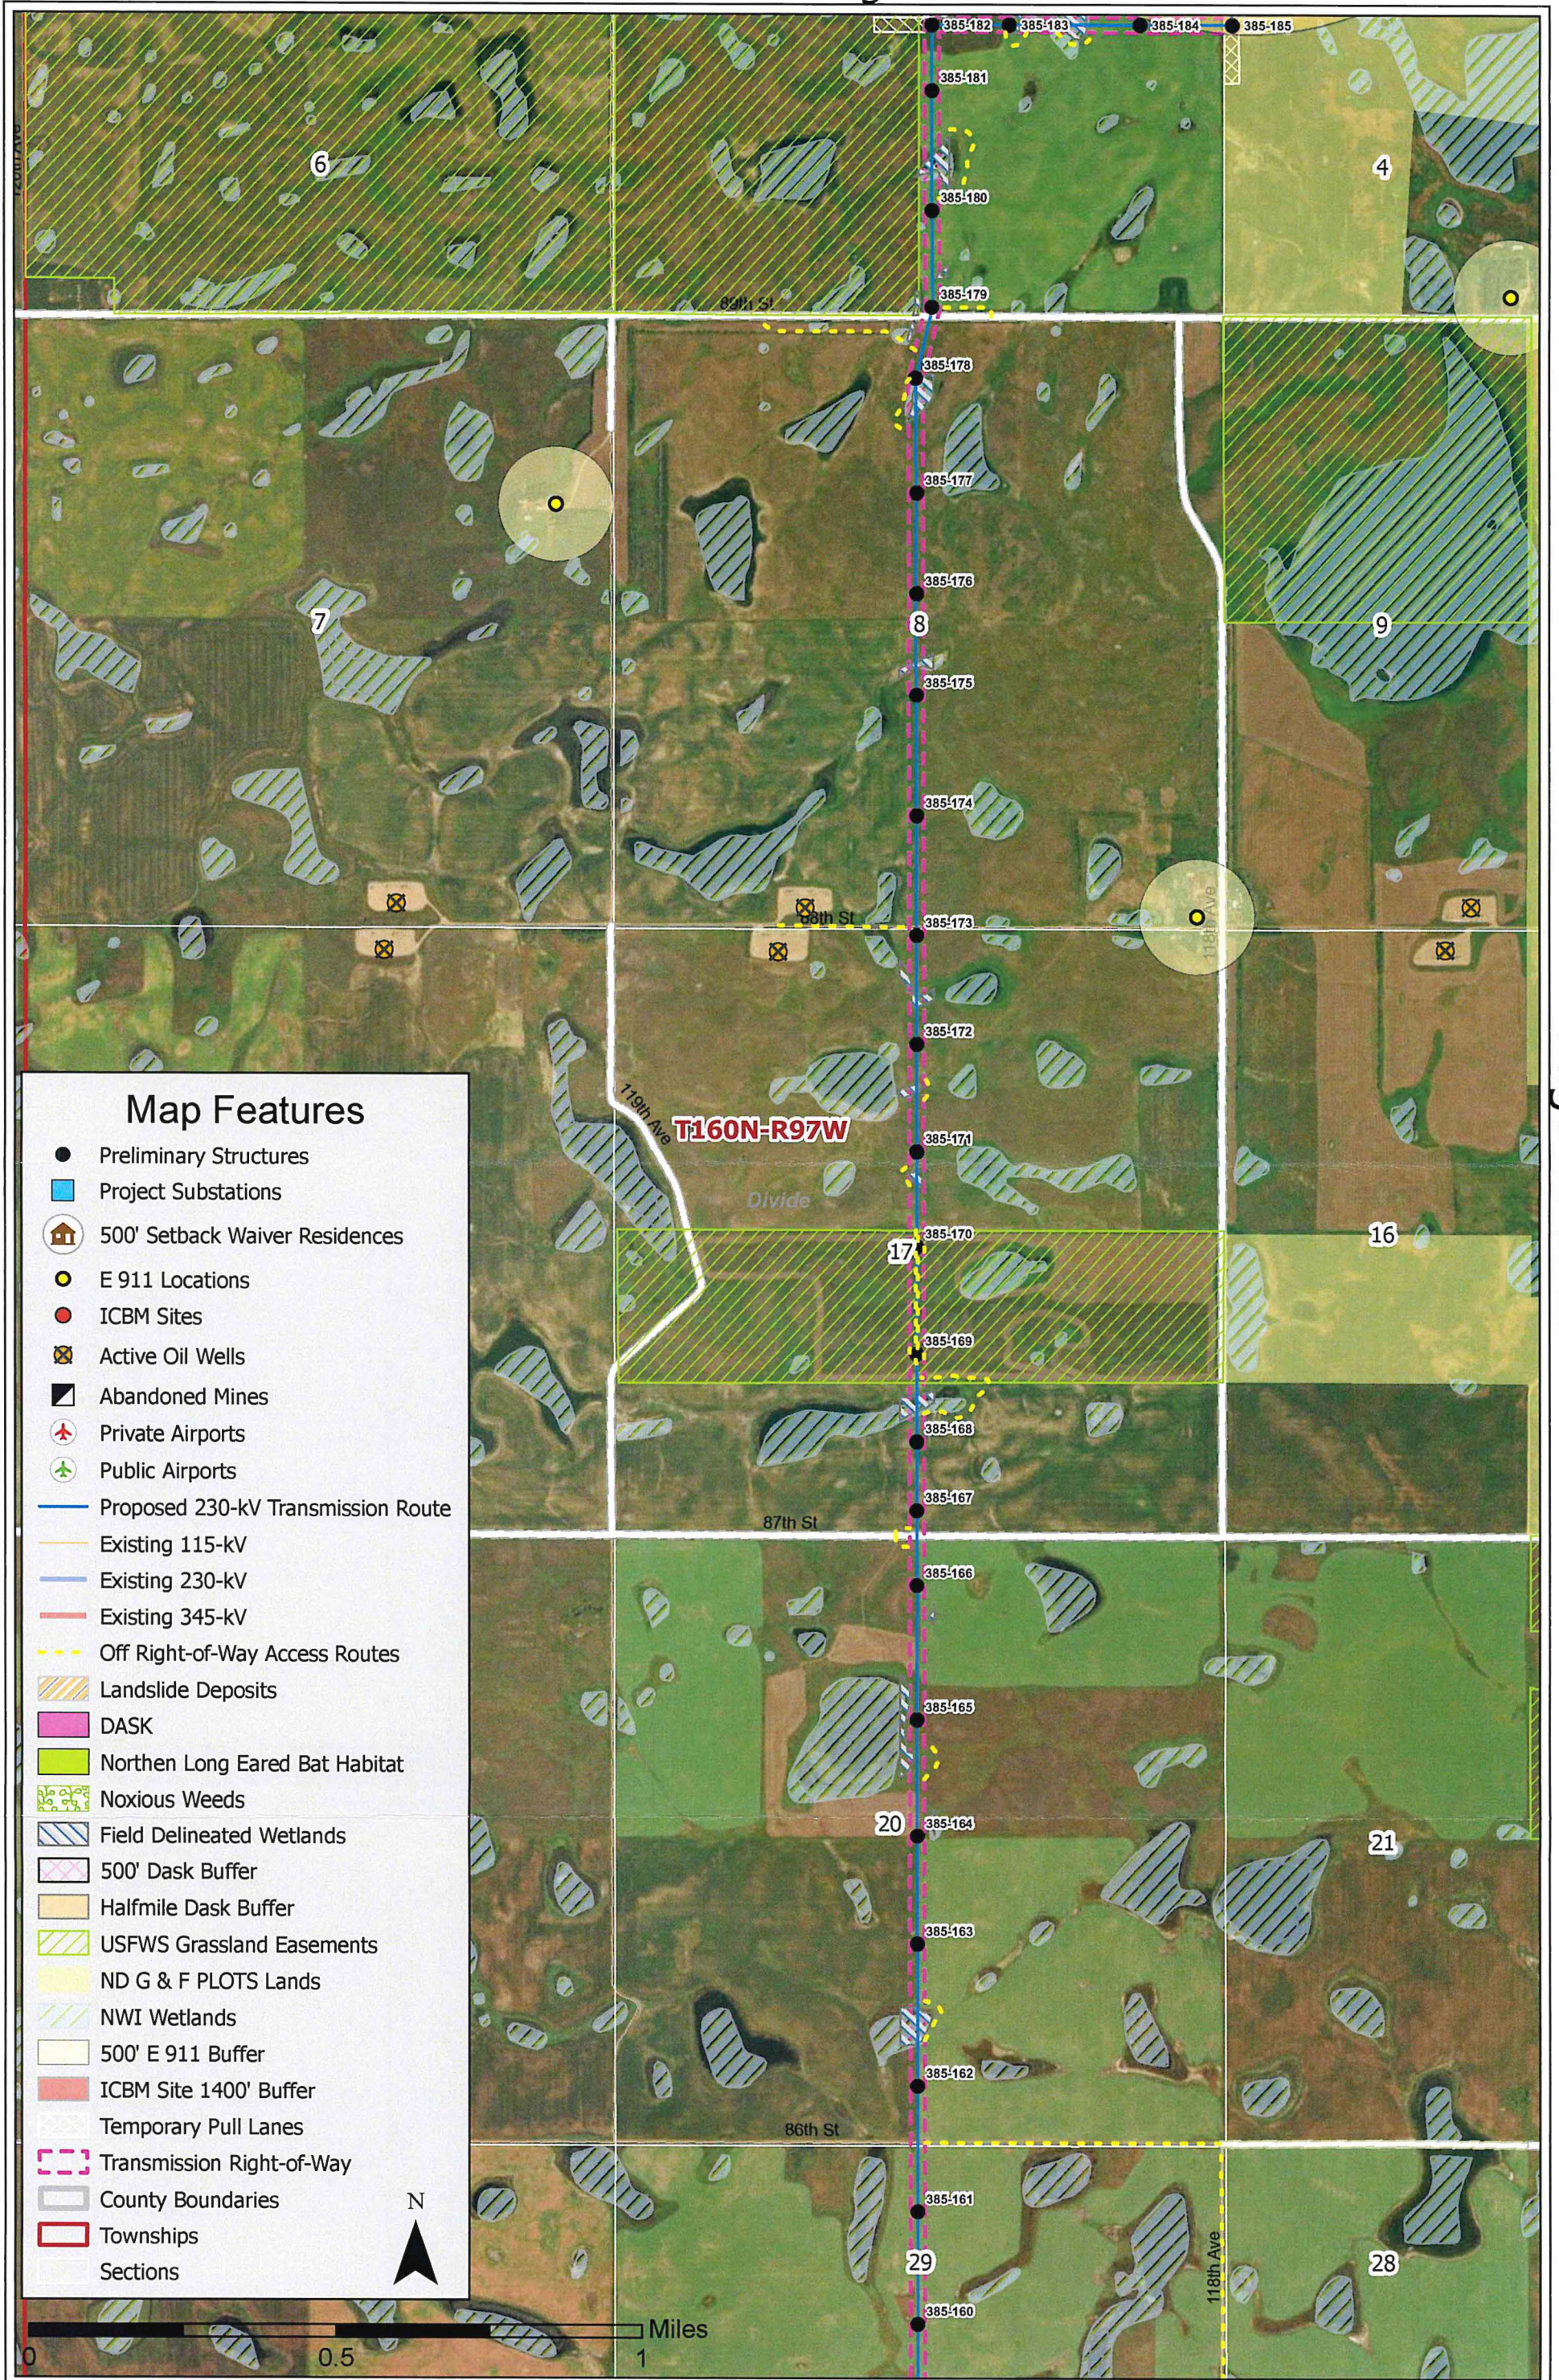


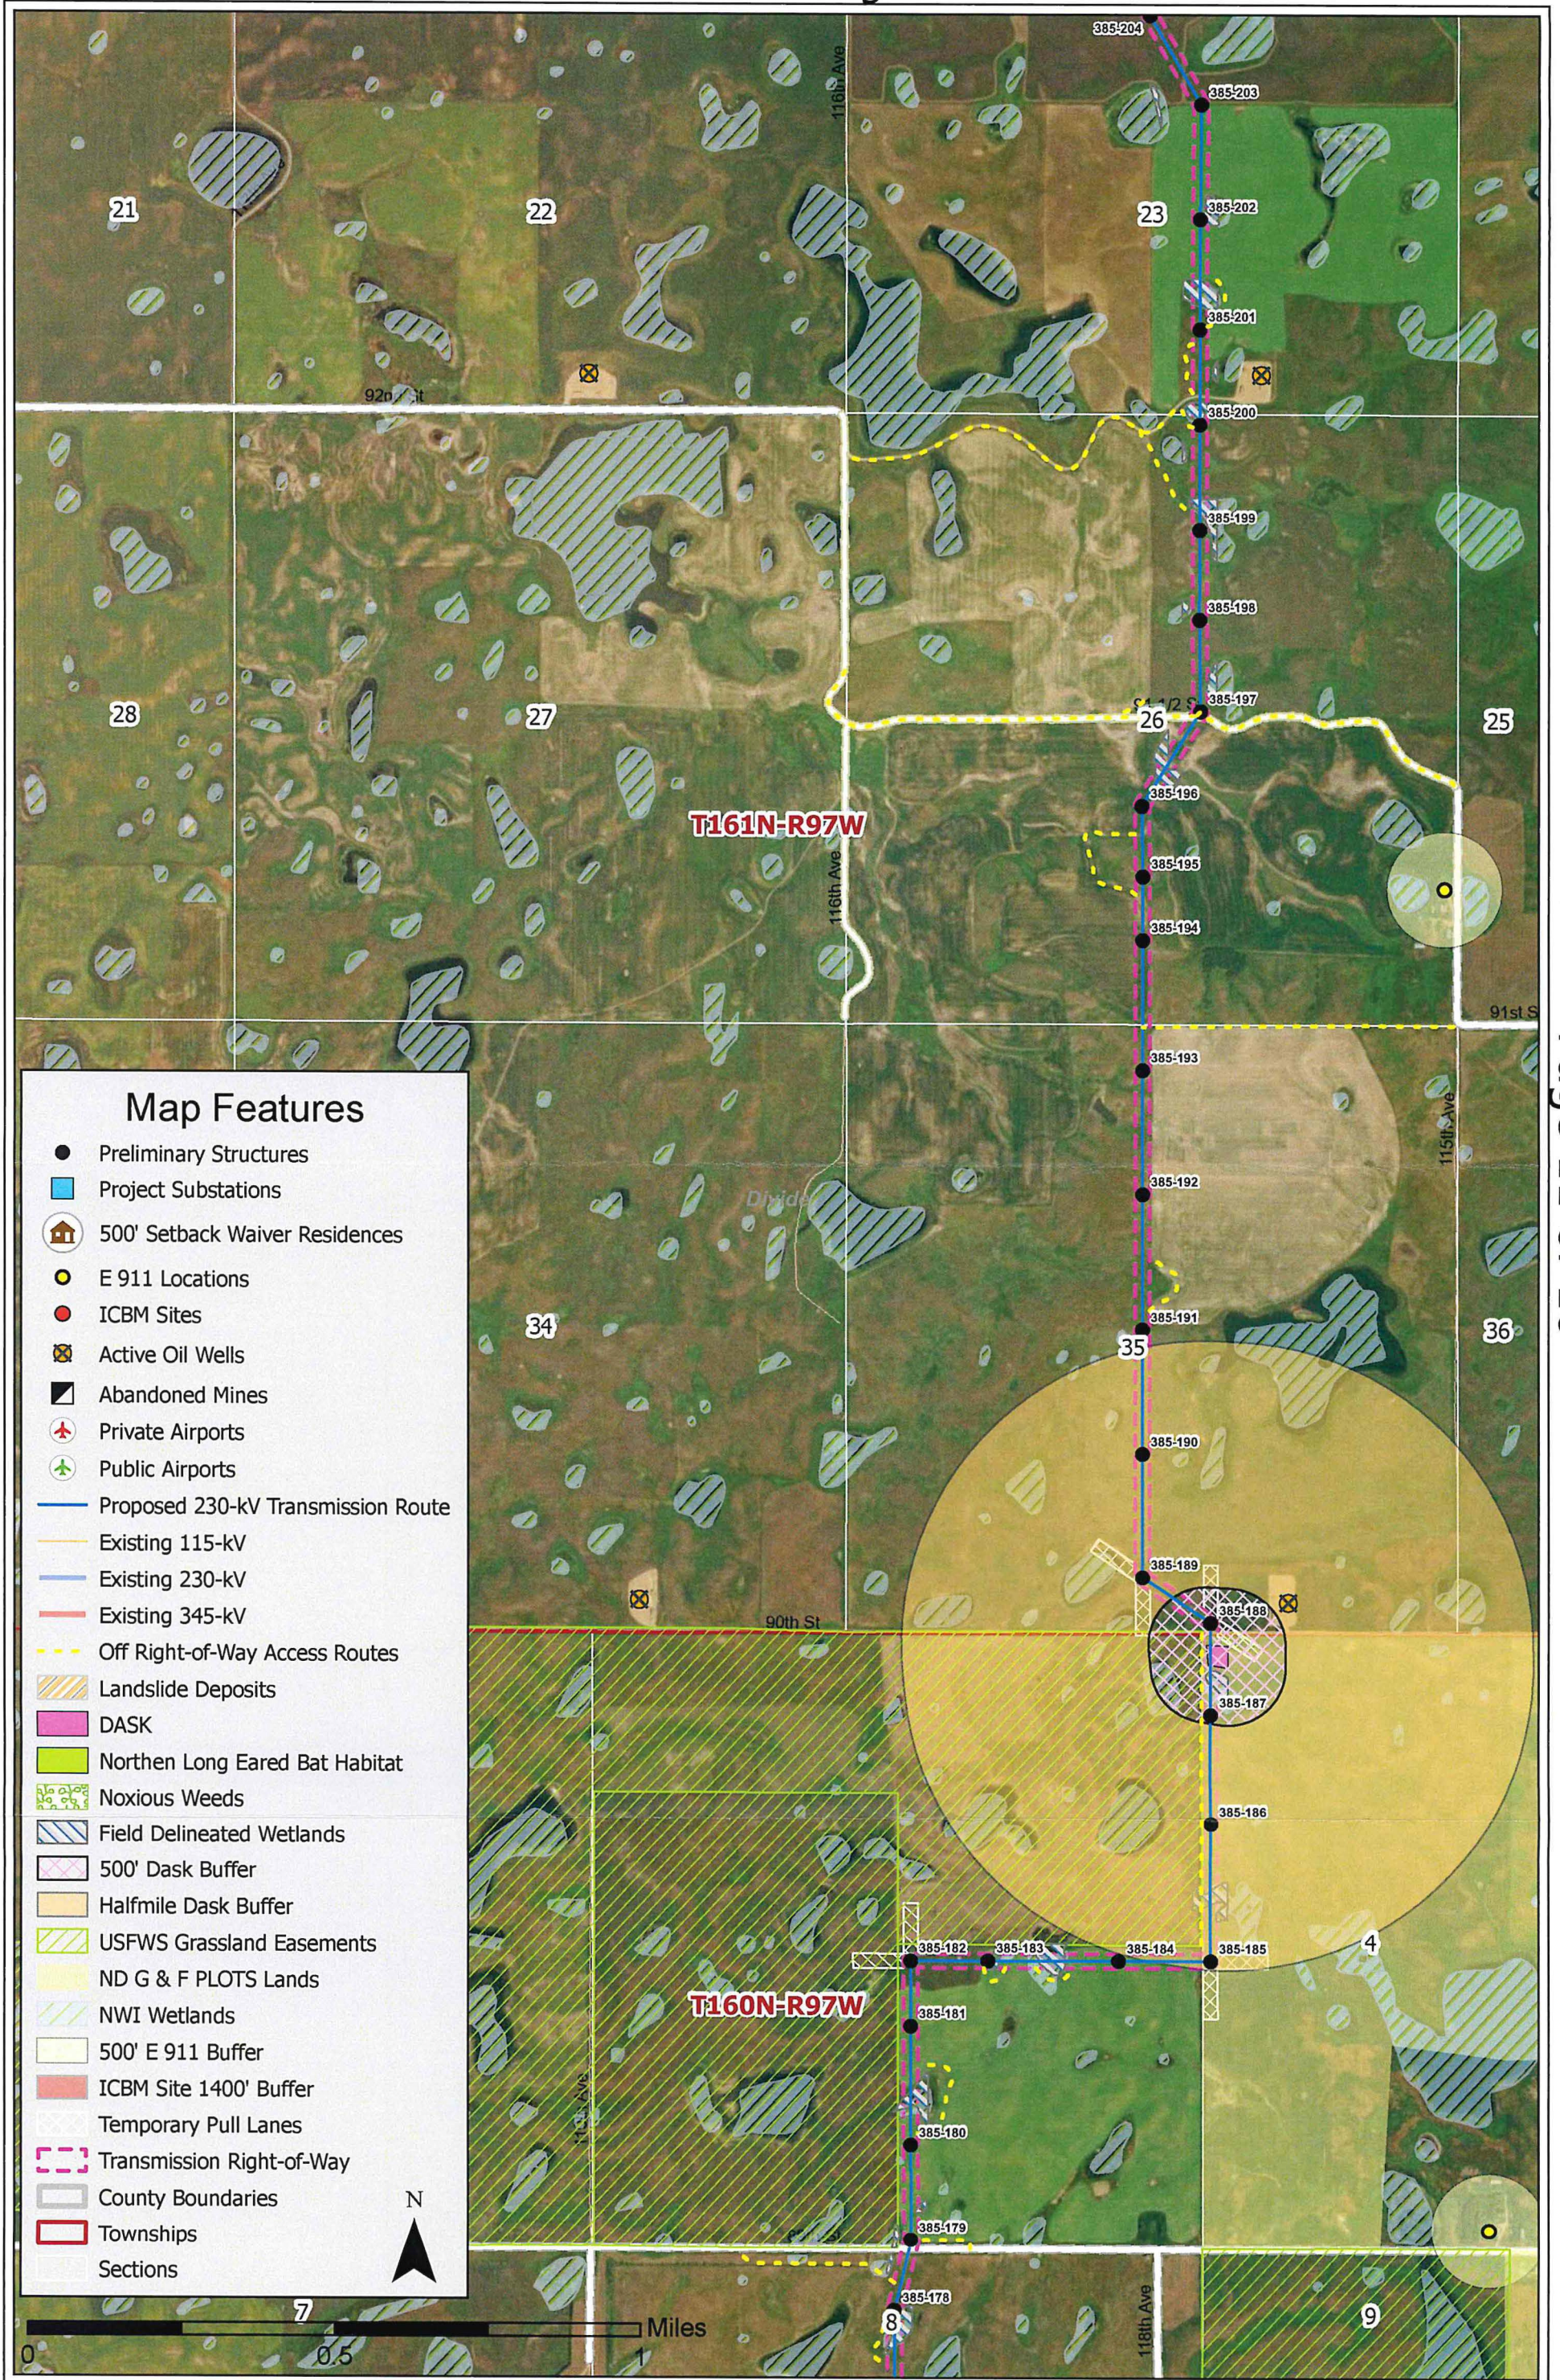

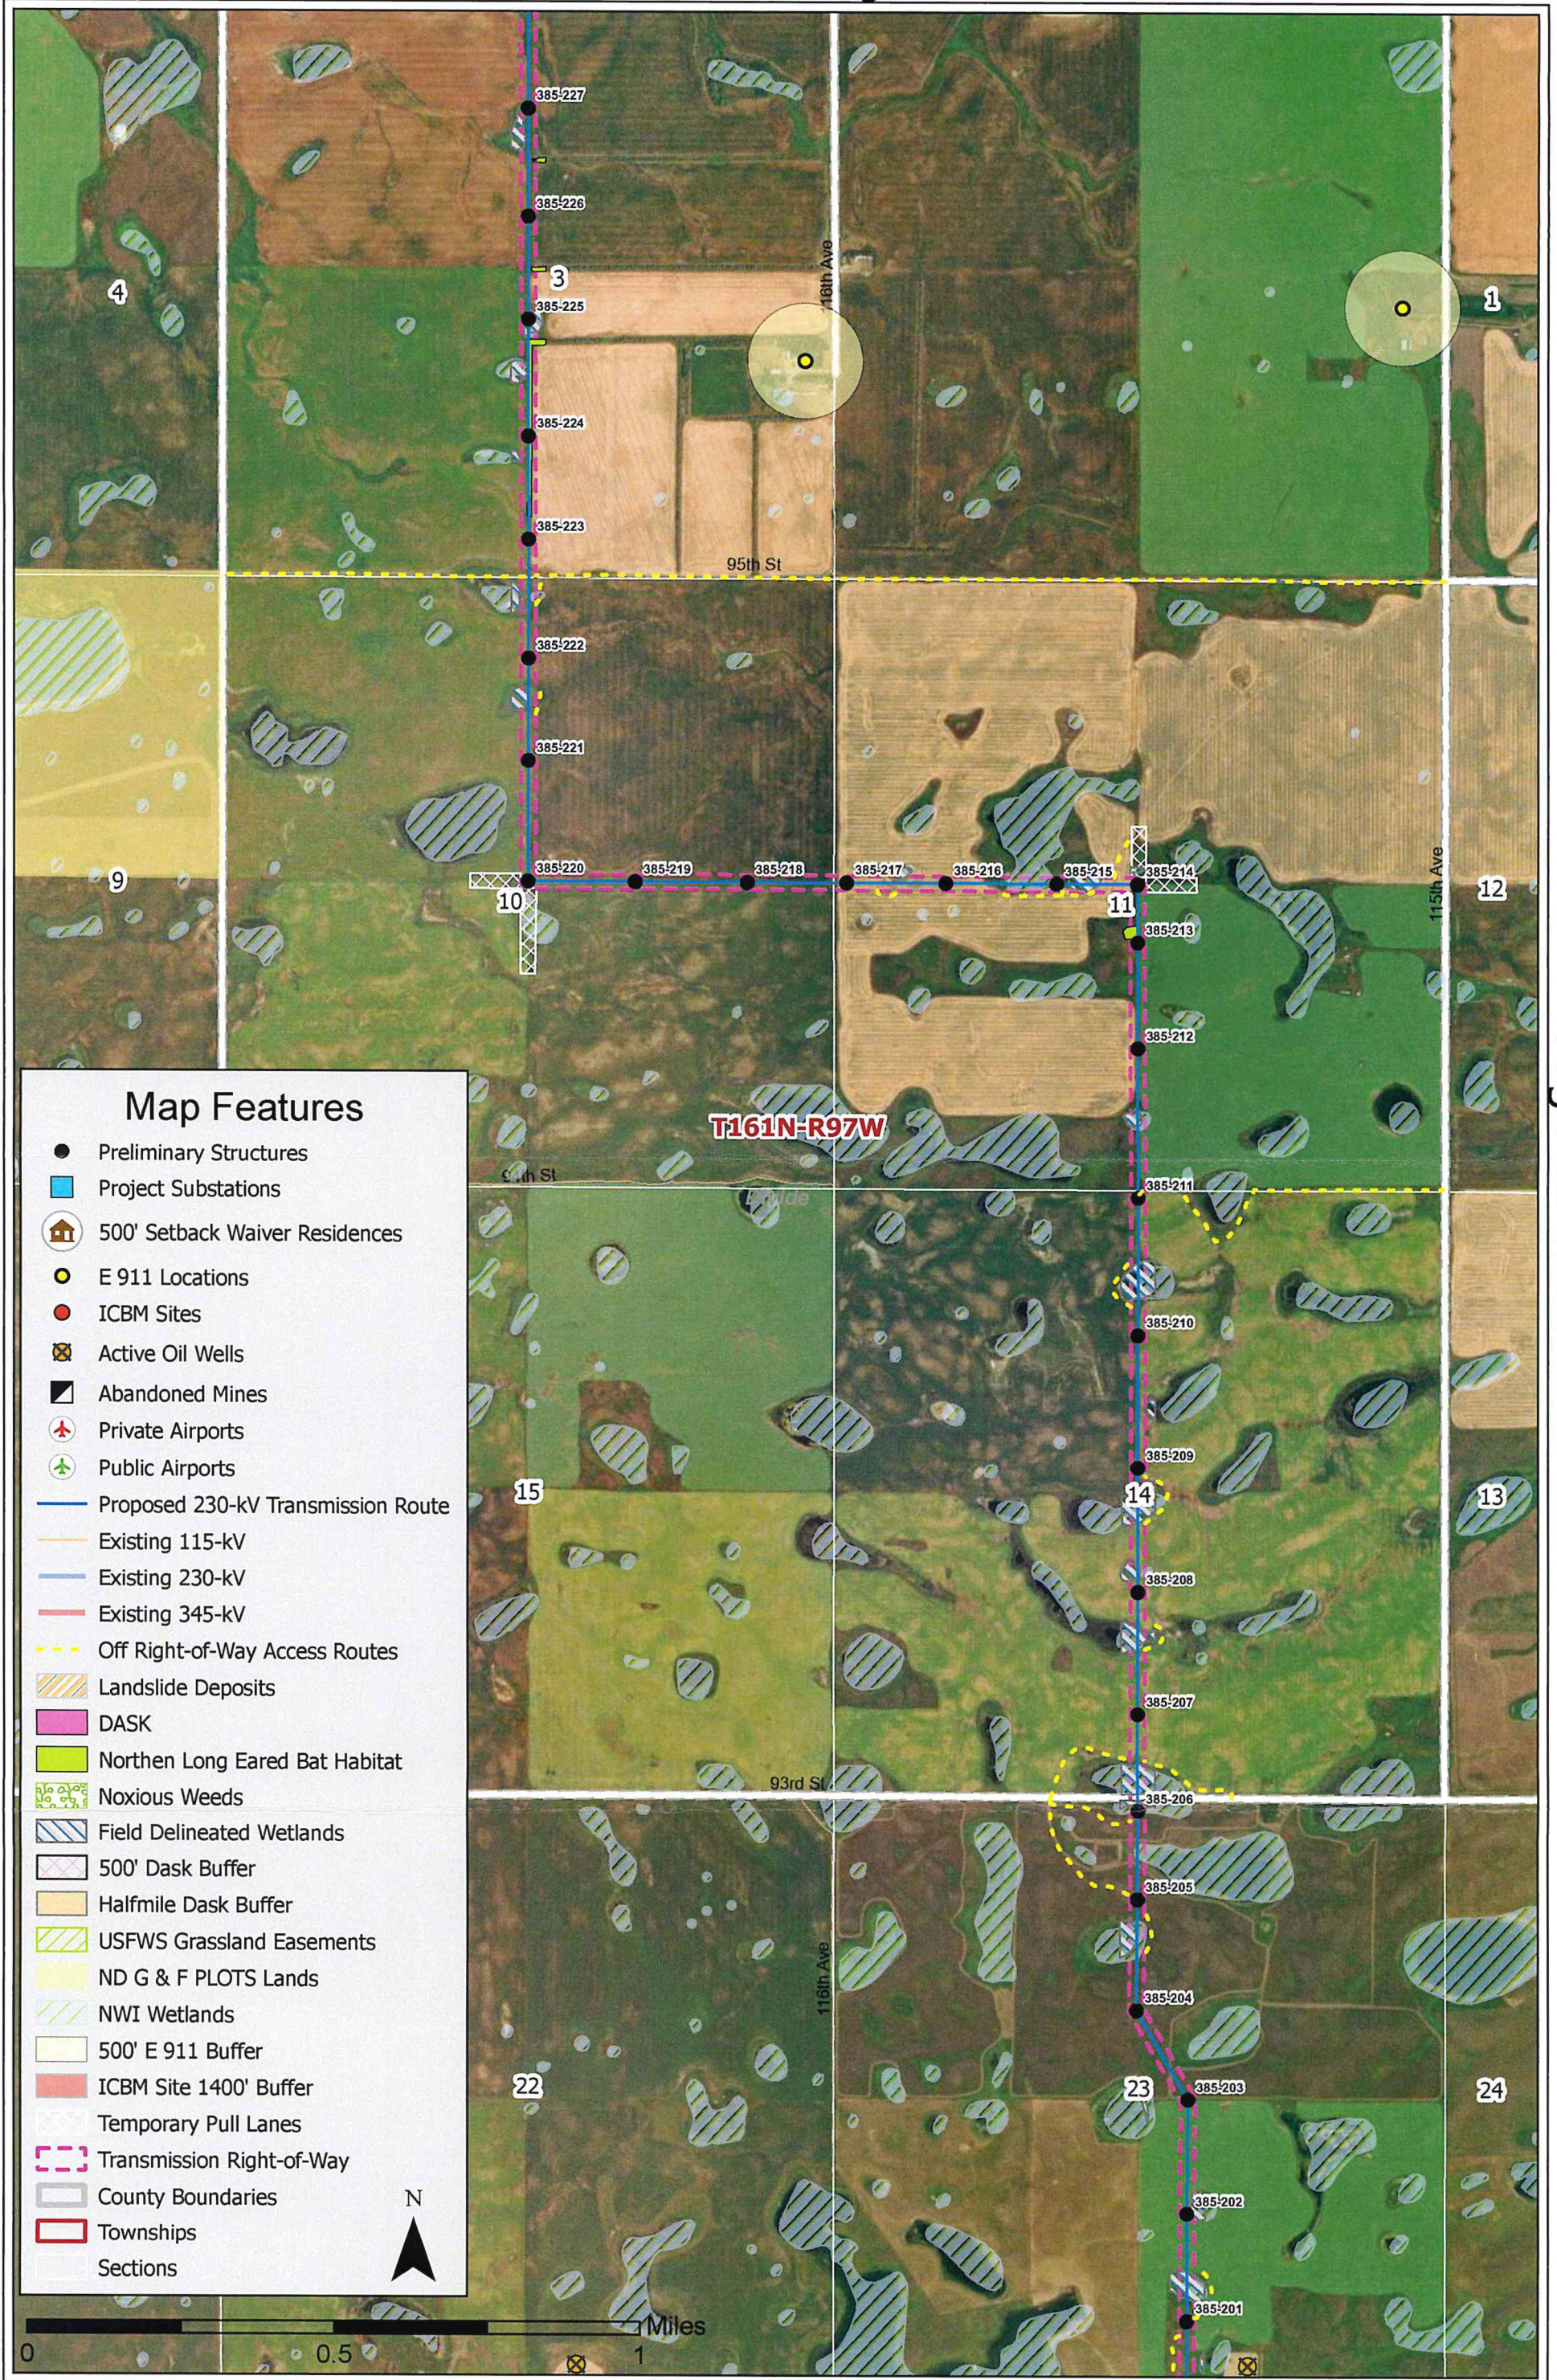

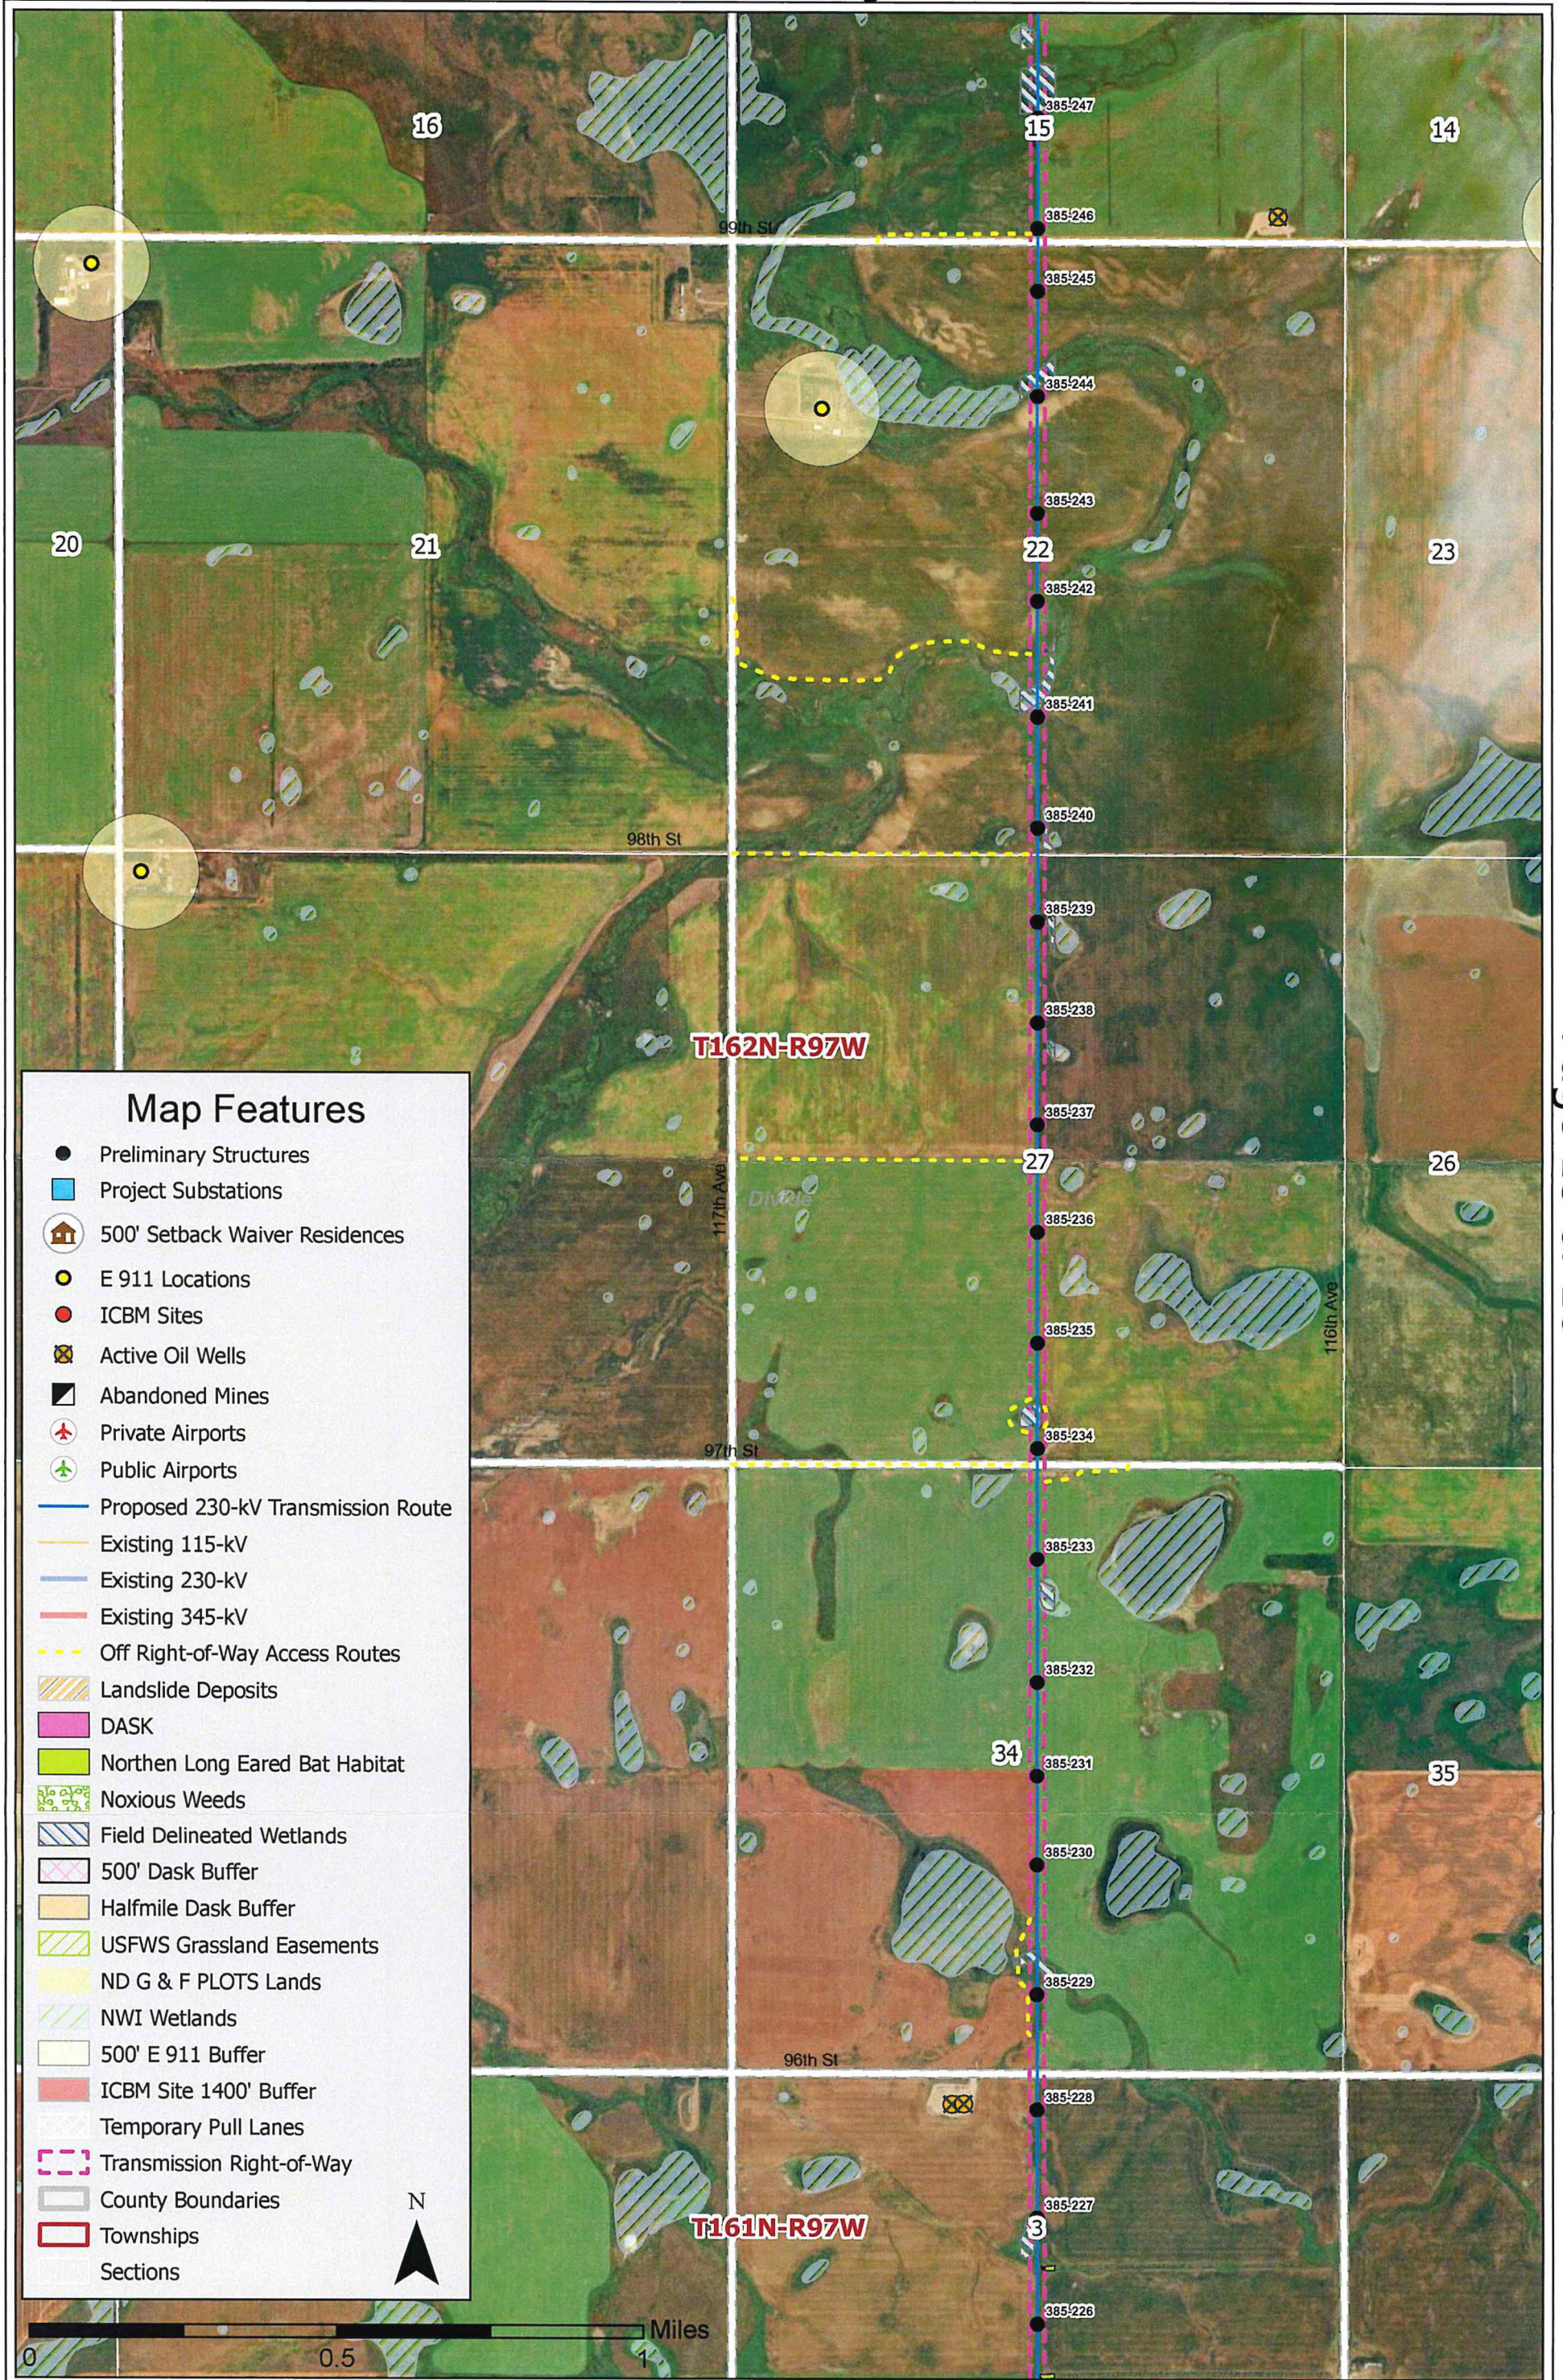

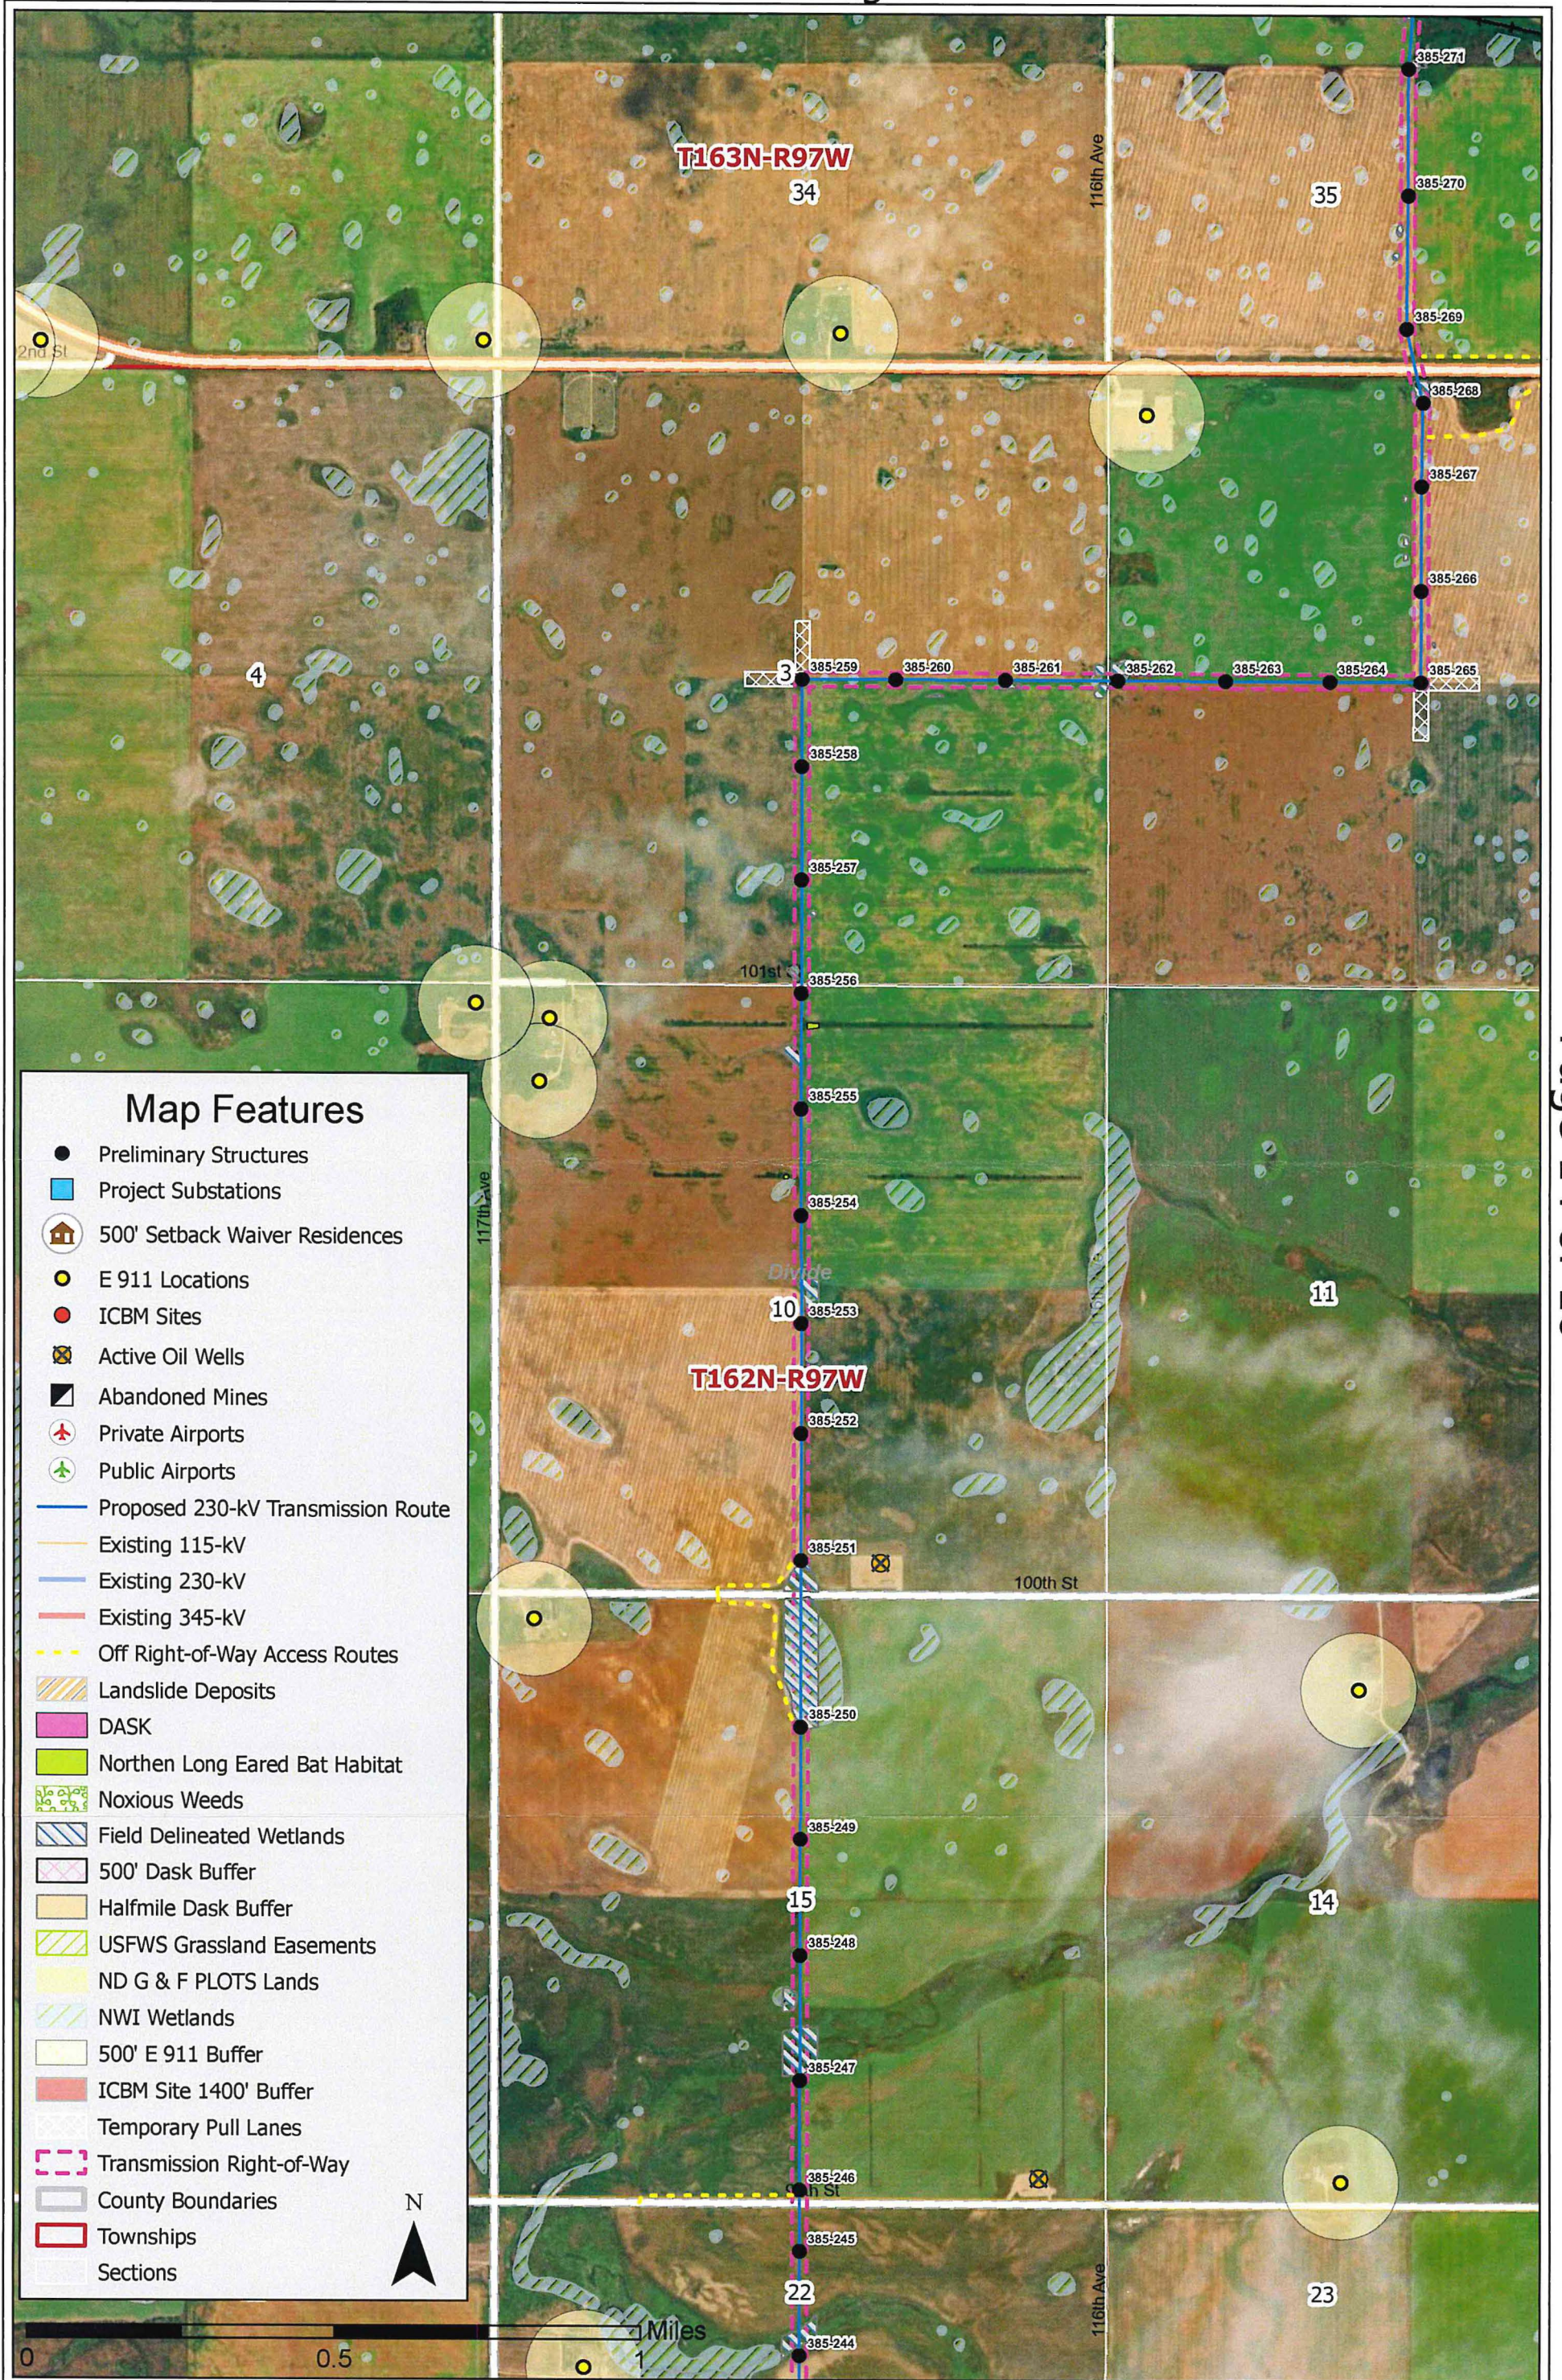

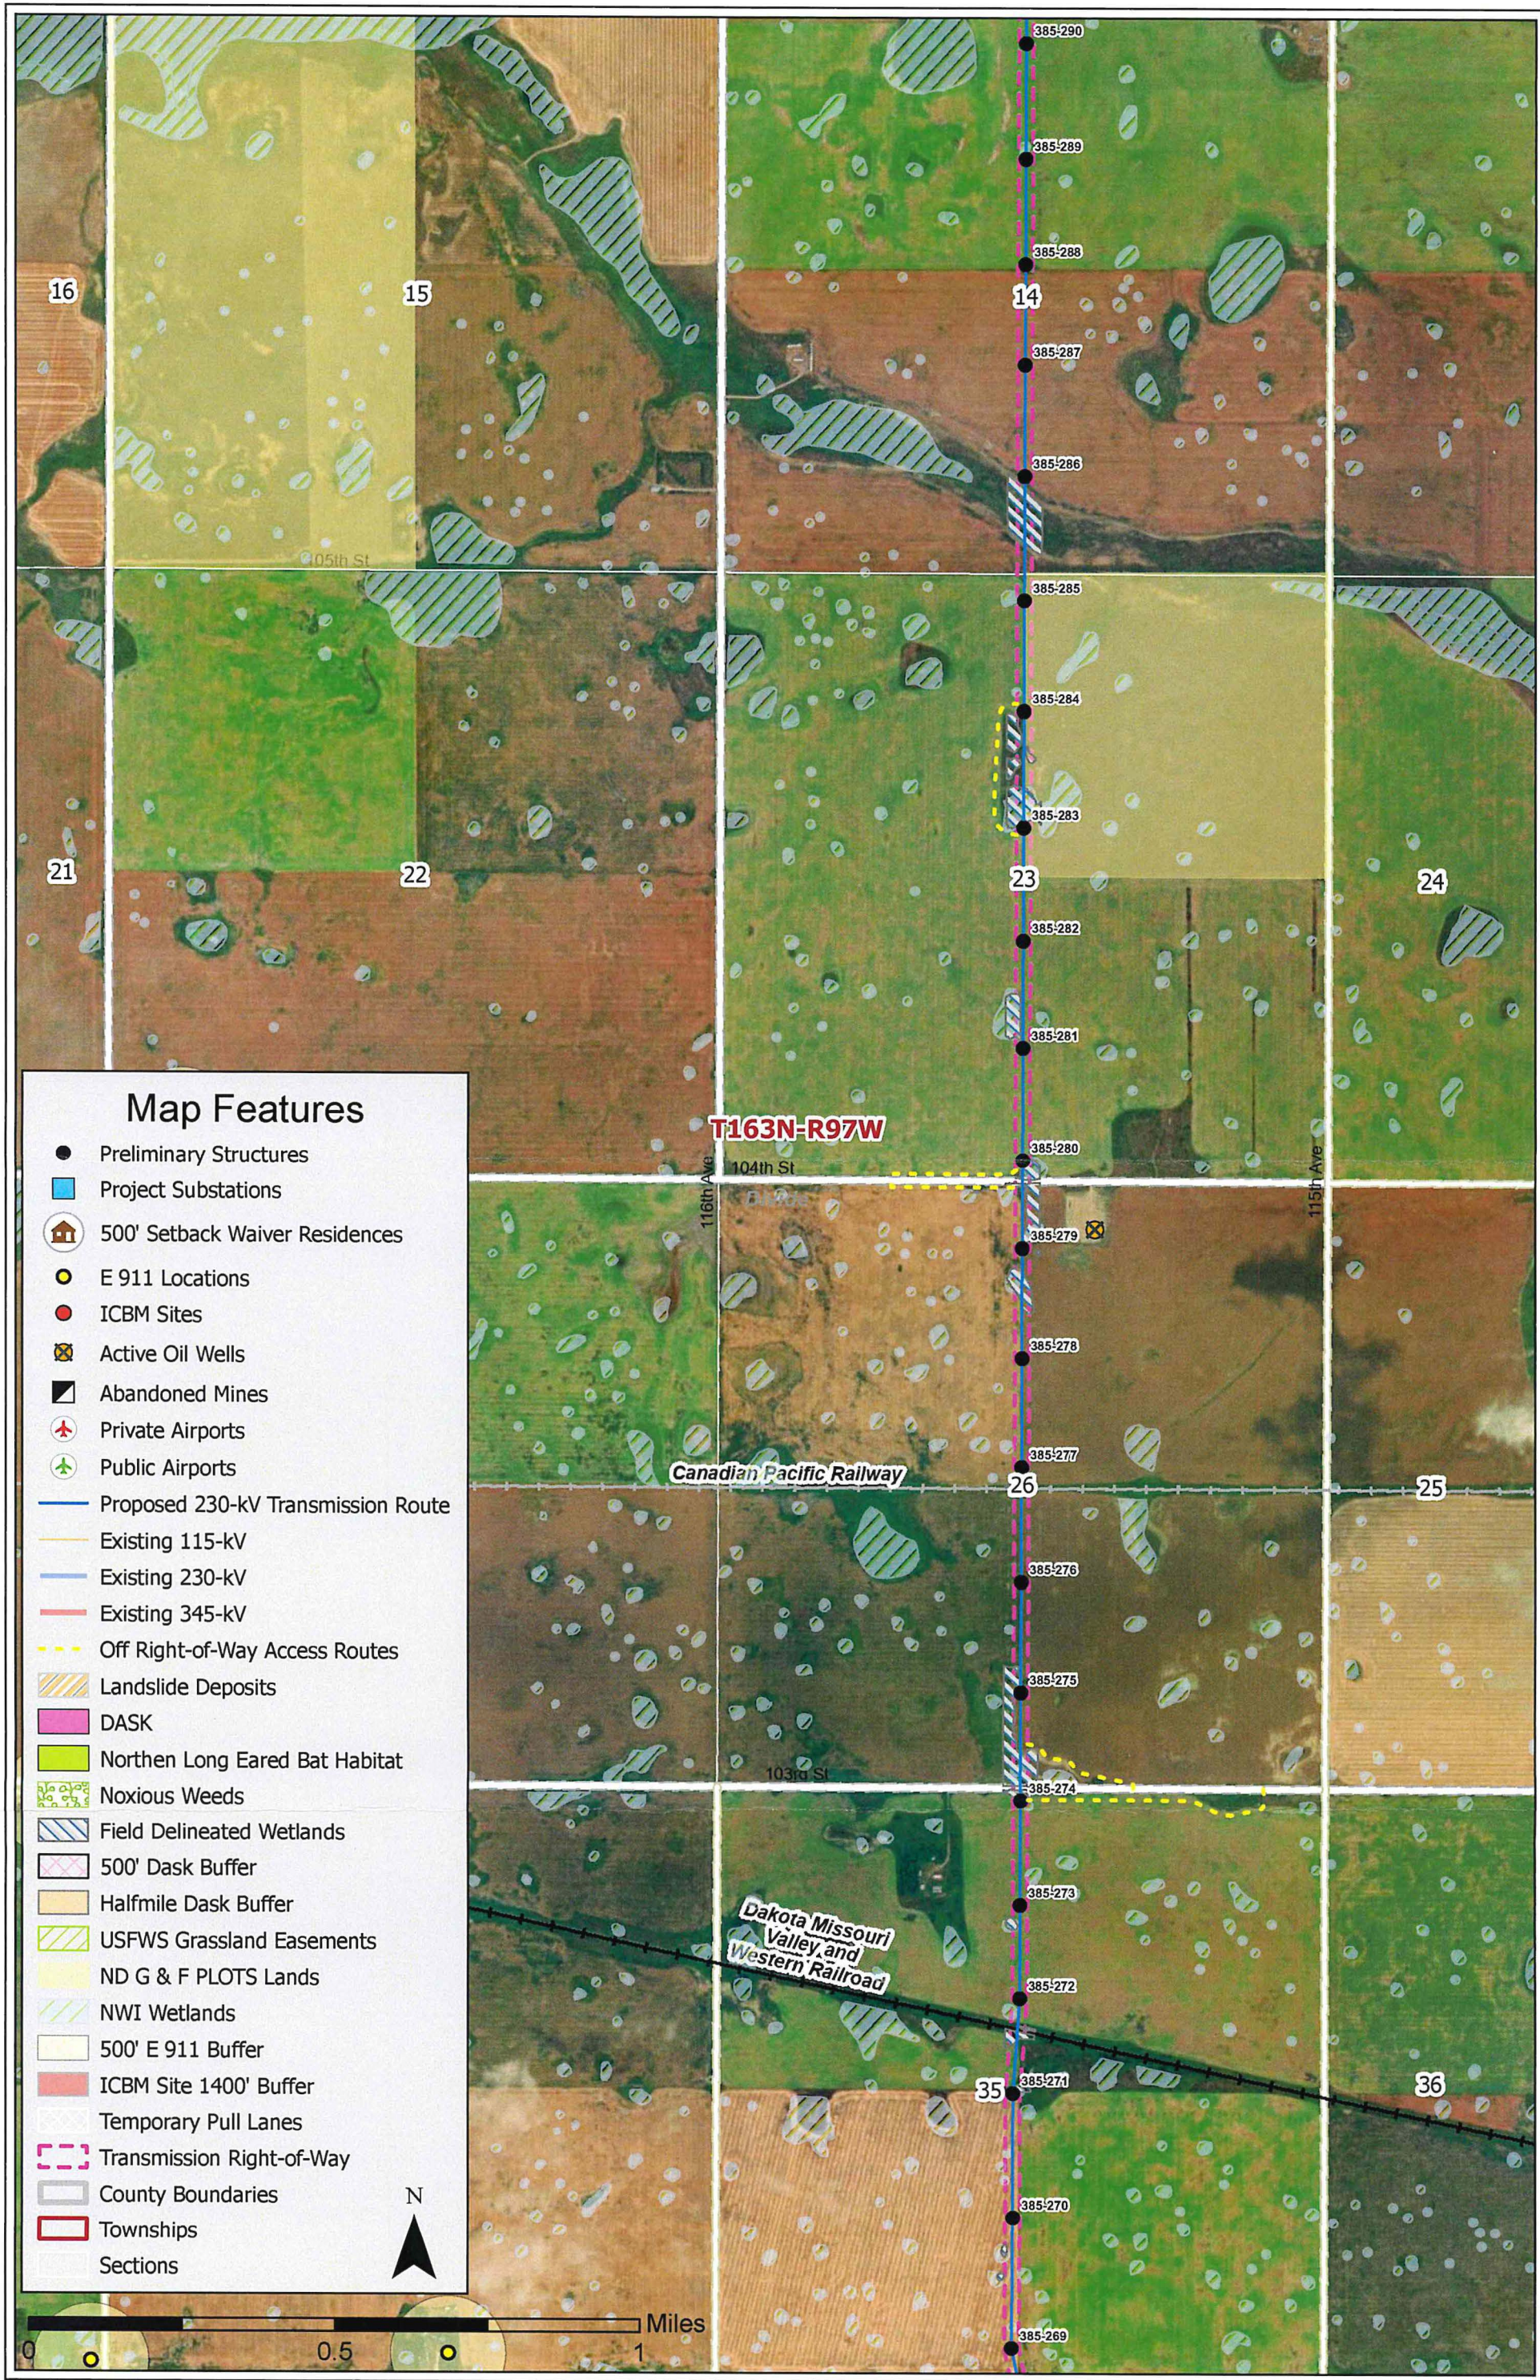

See Page 14

